

**LEGEND**

- NEW STORM SEWER
- NEW CATCH BASIN
- EXISTING MANHOLE
- EXISTING CATCH BASIN
- EXISTING WATER VALVE
- EXISTING FIRE HYDRANT
- EXISTING LIGHT STANDARD
- REMOVALS
- PROPERTY EXTENTS
- UNDERGROUND PARKING GARAGE EXTENTS

**PRELIMINARY**  
NOT FOR CONSTRUCTION

No.	2021-06-17	ISSUED FOR SITE PLAN CONTROL
No.	YYYY-MM-DD	ISSUED FOR SCHEMATIC DESIGN

**DISCLAIMER:**  
THIS DRAWING IS PROTECTED BY COPYRIGHT LAW, AND SHOULD NOT BE REPRODUCED IN ANY MANNER, OR FOR ANY PURPOSE, EXCEPT BY WRITTEN PERMISSION OF MORRISON HERSHFIELD LIMITED. CONTRACTOR SHALL VERIFY AND BE RESPONSIBLE FOR ALL DIMENSIONS AND REPORT ANY ERRORS AND/OR OMISSIONS TO MORRISON HERSHFIELD LIMITED.

STAMP

PERMIT TO PRACTICE



**MORRISON HERSHFIELD**  
200 - 2932 Baseline Road  
Ottawa, Ontario, K2H 1B1  
Tel: (613) 739-2910

PROJECT  
**1354 & 1376 CARLING AVENUE  
DEVELOPMENT - PROPOSED CITY PARK**


DRAWING  
**SITE SERVICING PLAN - CITY  
PARK**

DESIGN	DO	DATE	2021-06-07	SCALE	1:100
DRAWN	SC	PROJECT NO.	210292799		
CHECKED	NC	DRAWING NO.	C801	VERSION	
APPROVED	JF				








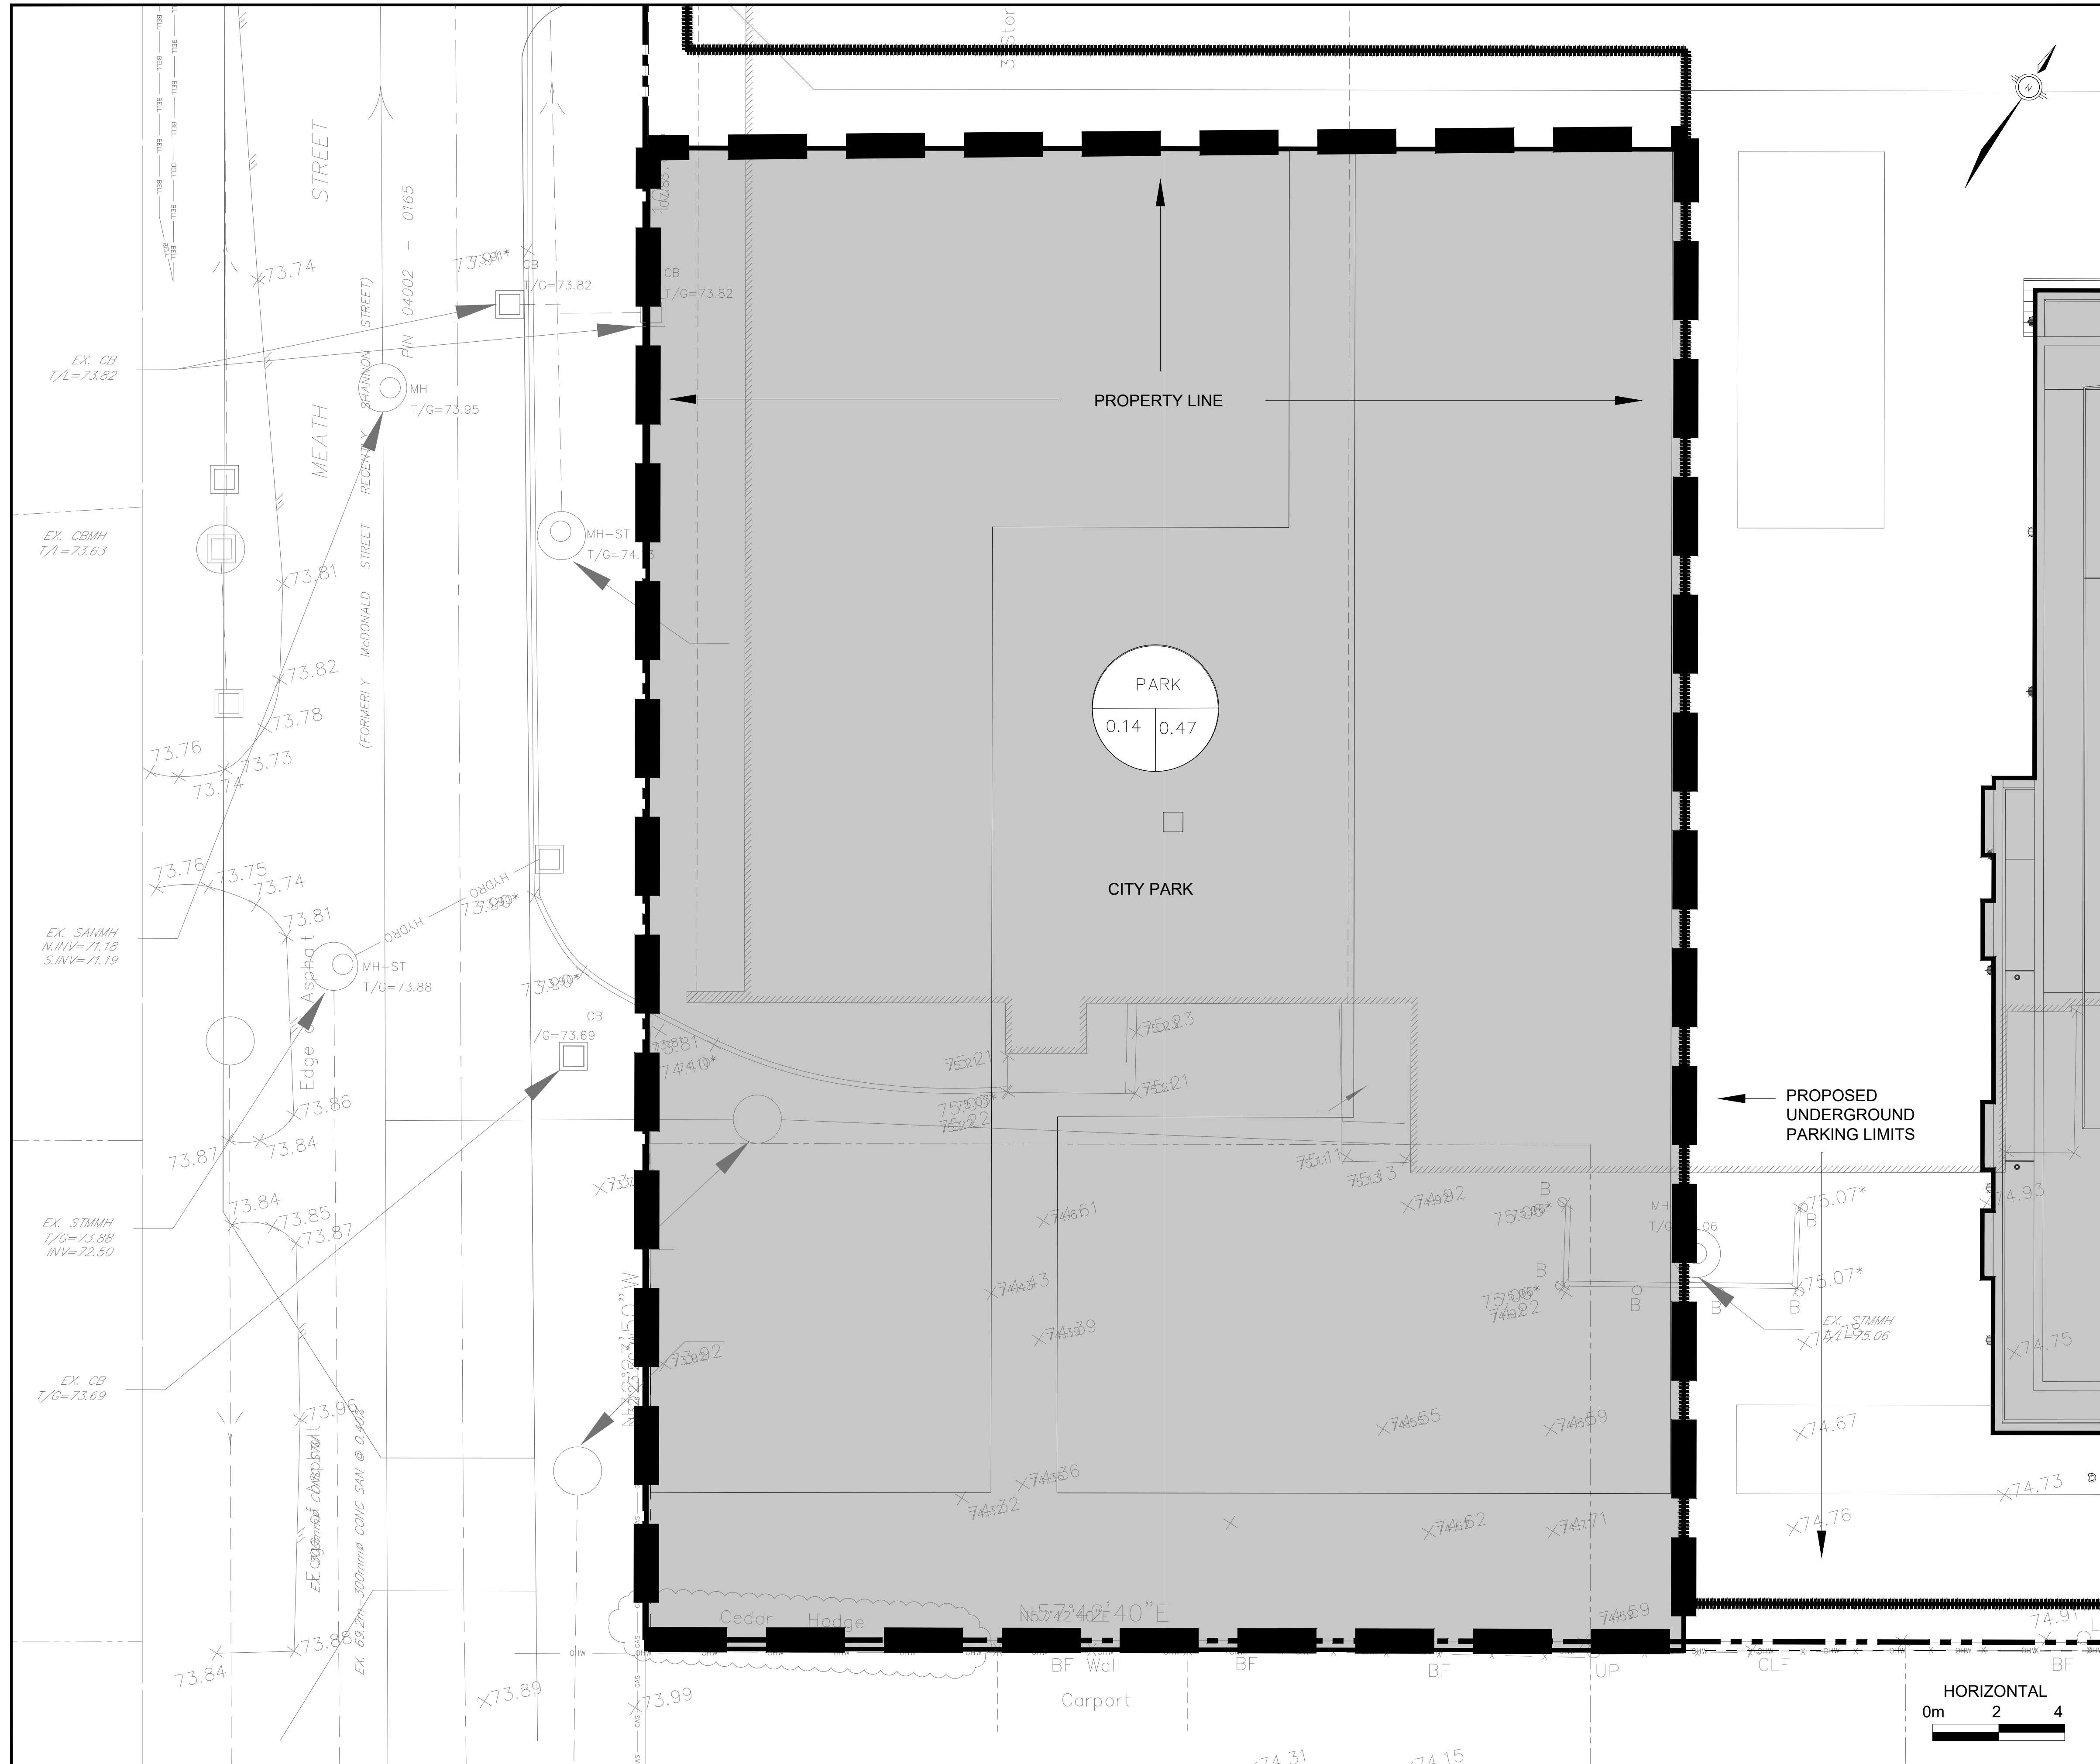


**LEGEND**

AREA ID	DRAINAGE AREA CHARACTERISTICS
□	AREA ha
○	RUNOFF COEFFICIENT %

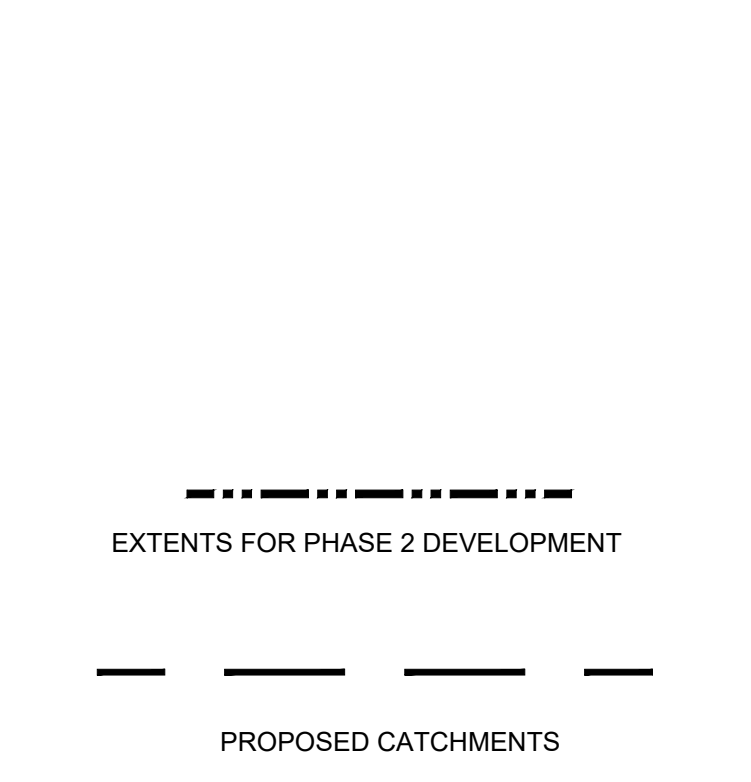


1	2021-06-17	ISSUED FOR SITE PLAN CONTROL
No.	YYYY-MM-DD	ISSUED

**DISCLAIMER**  
 THIS DRAWING IS PROTECTED BY COPYRIGHT LAW AND SHOULD NOT BE REPRODUCED IN ANY MANNER, OR FOR ANY PURPOSE, EXCEPT BY WRITTEN PERMISSION OF MORRISON HERSHFIELD LIMITED. CONTRACTOR SHALL VERIFY AND BE RESPONSIBLE FOR ALL DIMENSIONS AND REPORT ANY ERRORS AND/OR OMISSIONS TO MORRISON HERSHFIELD LIMITED.

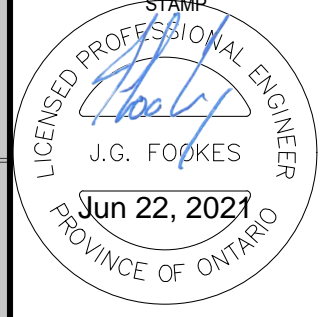

PERMIT TO PRACTICE

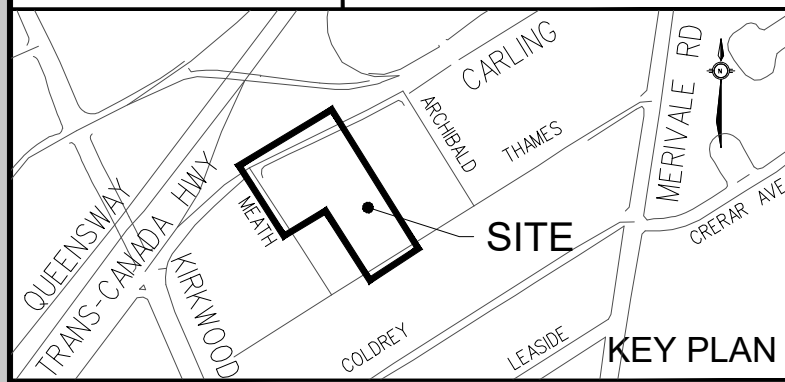

**MORRISON HERSHFIELD**  
 200 - 2932 Baseline Road  
 Ottawa, Ontario, K2H 1B1  
 Tel: (613) 739-2910

PROJECT  
**1354 & 1376 CARLING AVENUE  
 DEVELOPMENT - PHASE 2**

DRAWING  
**PROPOSED STORM DRAINAGE  
 AREA PLAN**

DESIGN	DO	DATE	SCALE
DRAWN	SC	PROJECT NO.	1:100
CHECKED	NC	DRAWING NO.	C805
APPROVED	JF	VERSION	

