





SKETCH SHOWING
 COMPILED BOUNDARY
 LANDS OWNED BY UNIVERSITY OF OTTAWA
 BEING
 PART OF LOT G
 CONCESSION D (RIDEAU FRONT)
 GEOGRAPHIC TOWNSHIP OF NEPEAN
 CITY OF OTTAWA

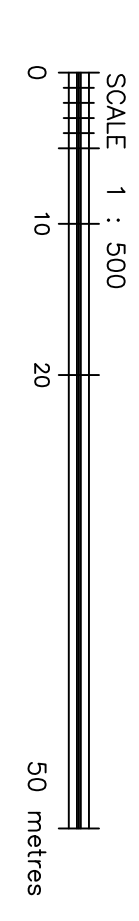

FAIRHALL, MOFFATT & WOODLAND LIMITED
 ONTARIO LAND SURVEYORS

NOTE
 CAD FILE REFERENCED TO THE MTM COORDINATE SYSTEM, ZONE 9. (NAD83 ORIGINAL).

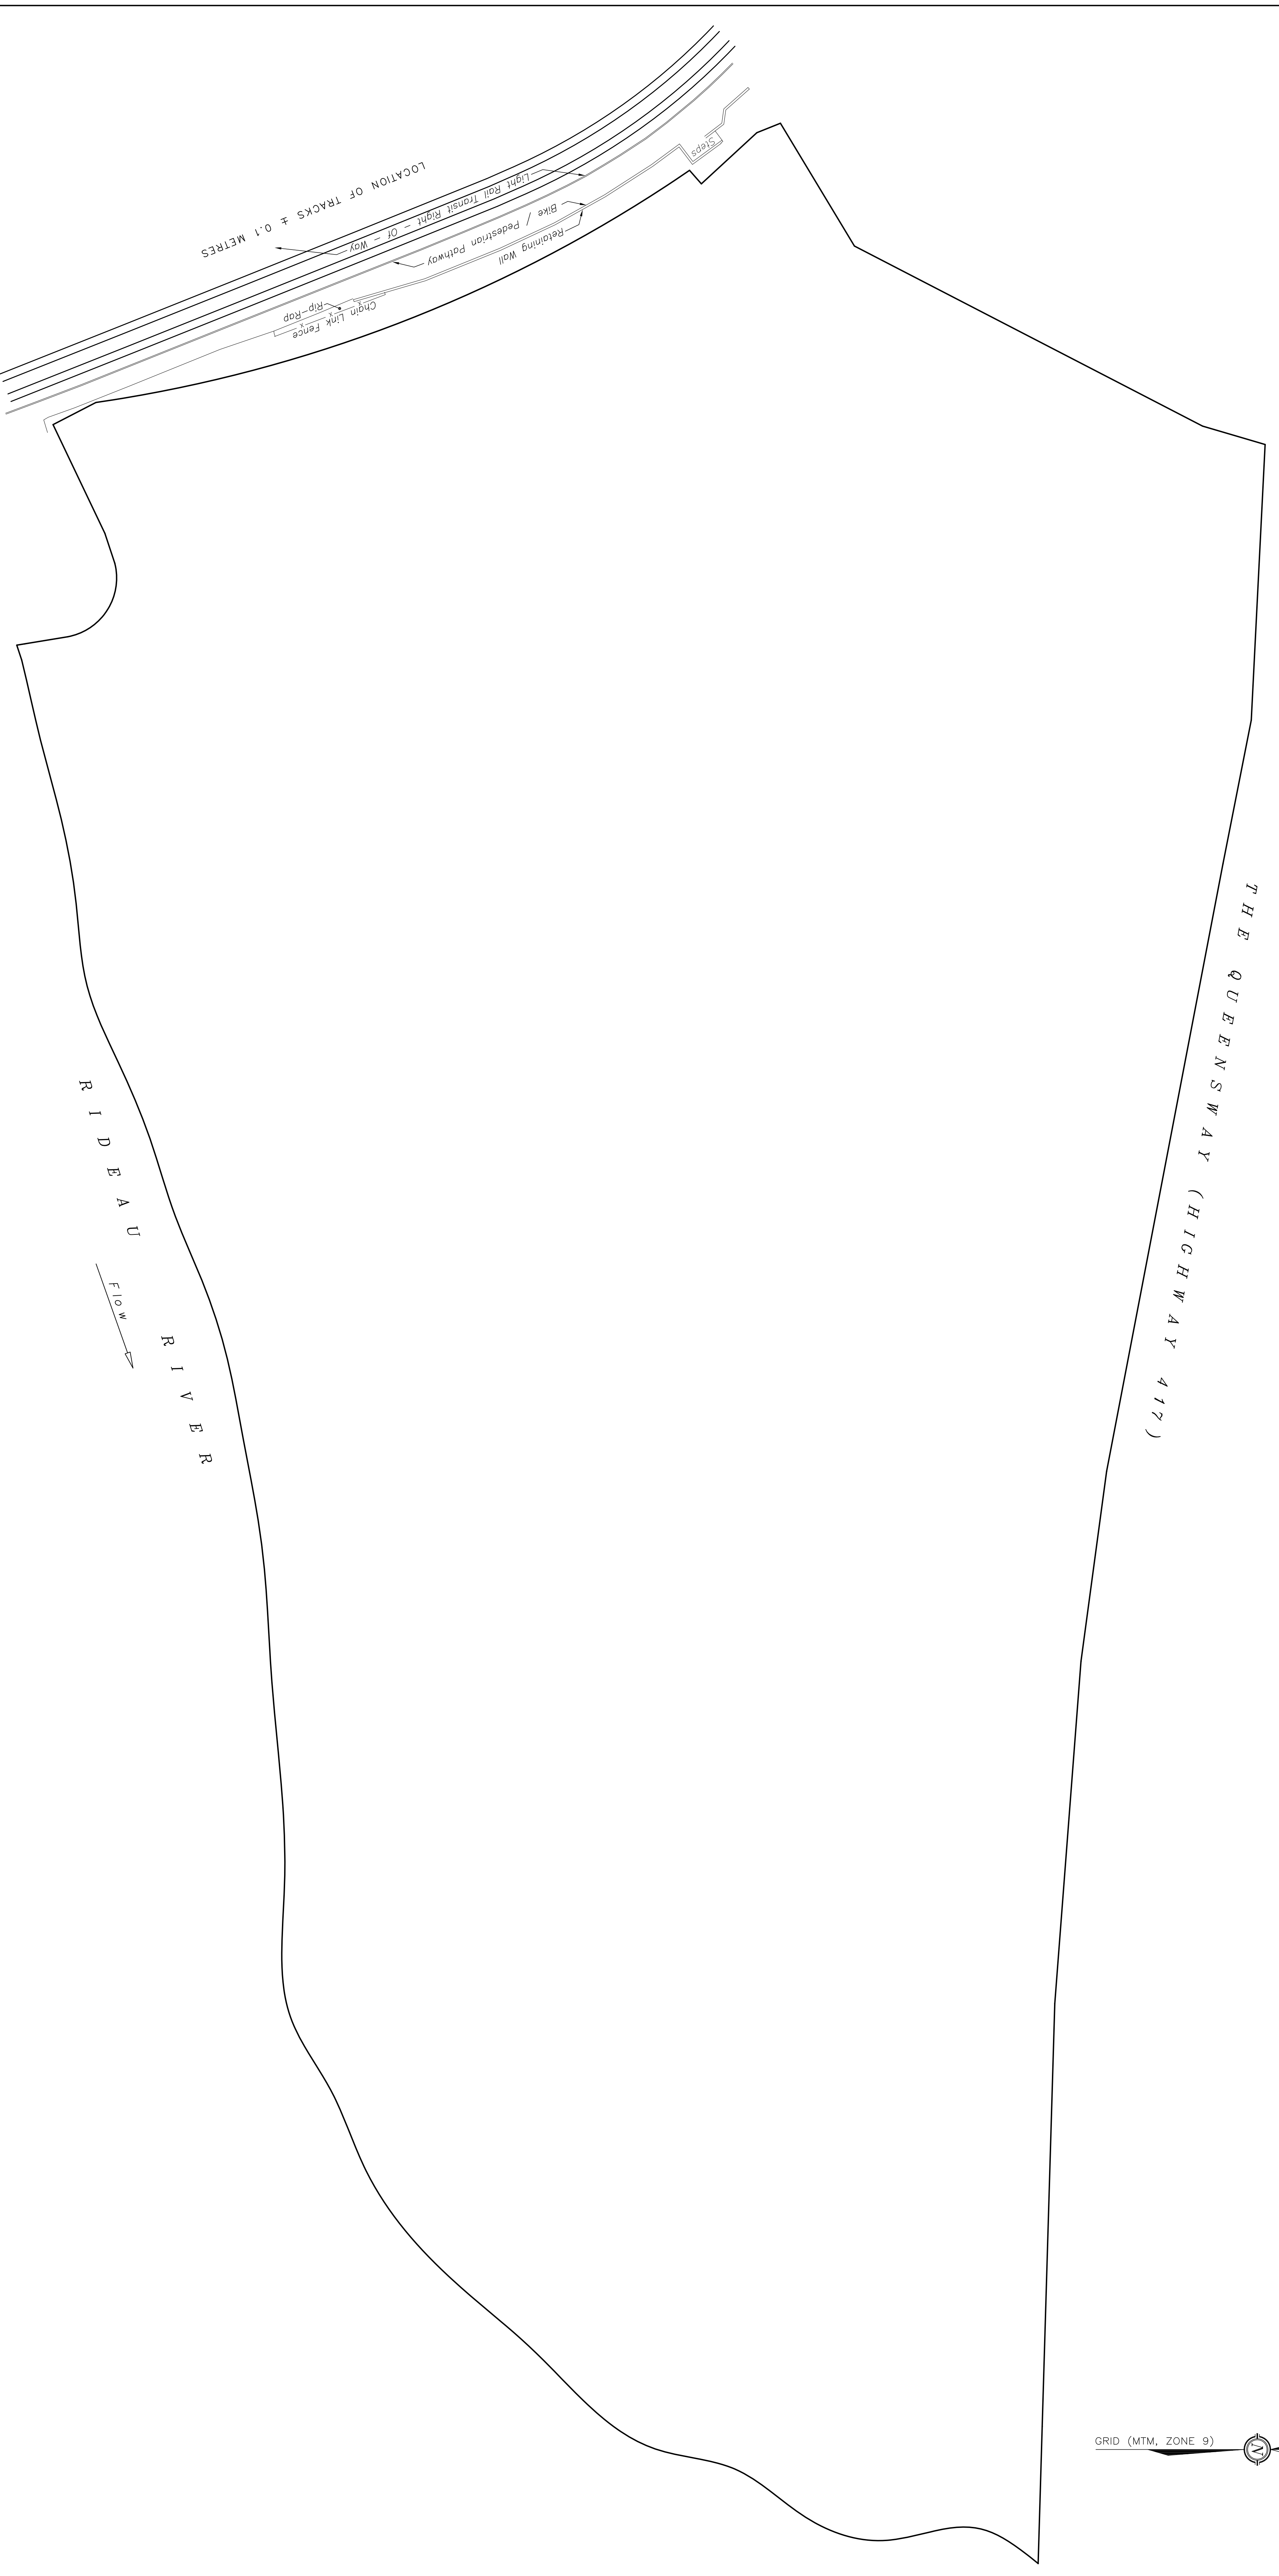

© COPYRIGHT 2021. REPRODUCTION, ALTERATION OR DISTRIBUTION
 OF THIS PLAN WITHOUT THE WRITTEN CONSENT OF FAIRHALL,
 MOFFATT & WOODLAND LIMITED IS PROHIBITED.

ADDITIONS: LRT R-O-W JUNE 18, 2021

	Fairhall Moffatt Woodland	O T T A W A SURVEYING AND LAND INFORMATION SERVICES 1000 TEL: (613) 991-2500 FAX: (613) 991-4445 www.fairhallmoffatt.com
	JOB No. A B 2 2 6 0 0	REFERENCE No. E 369972, N 5020917