
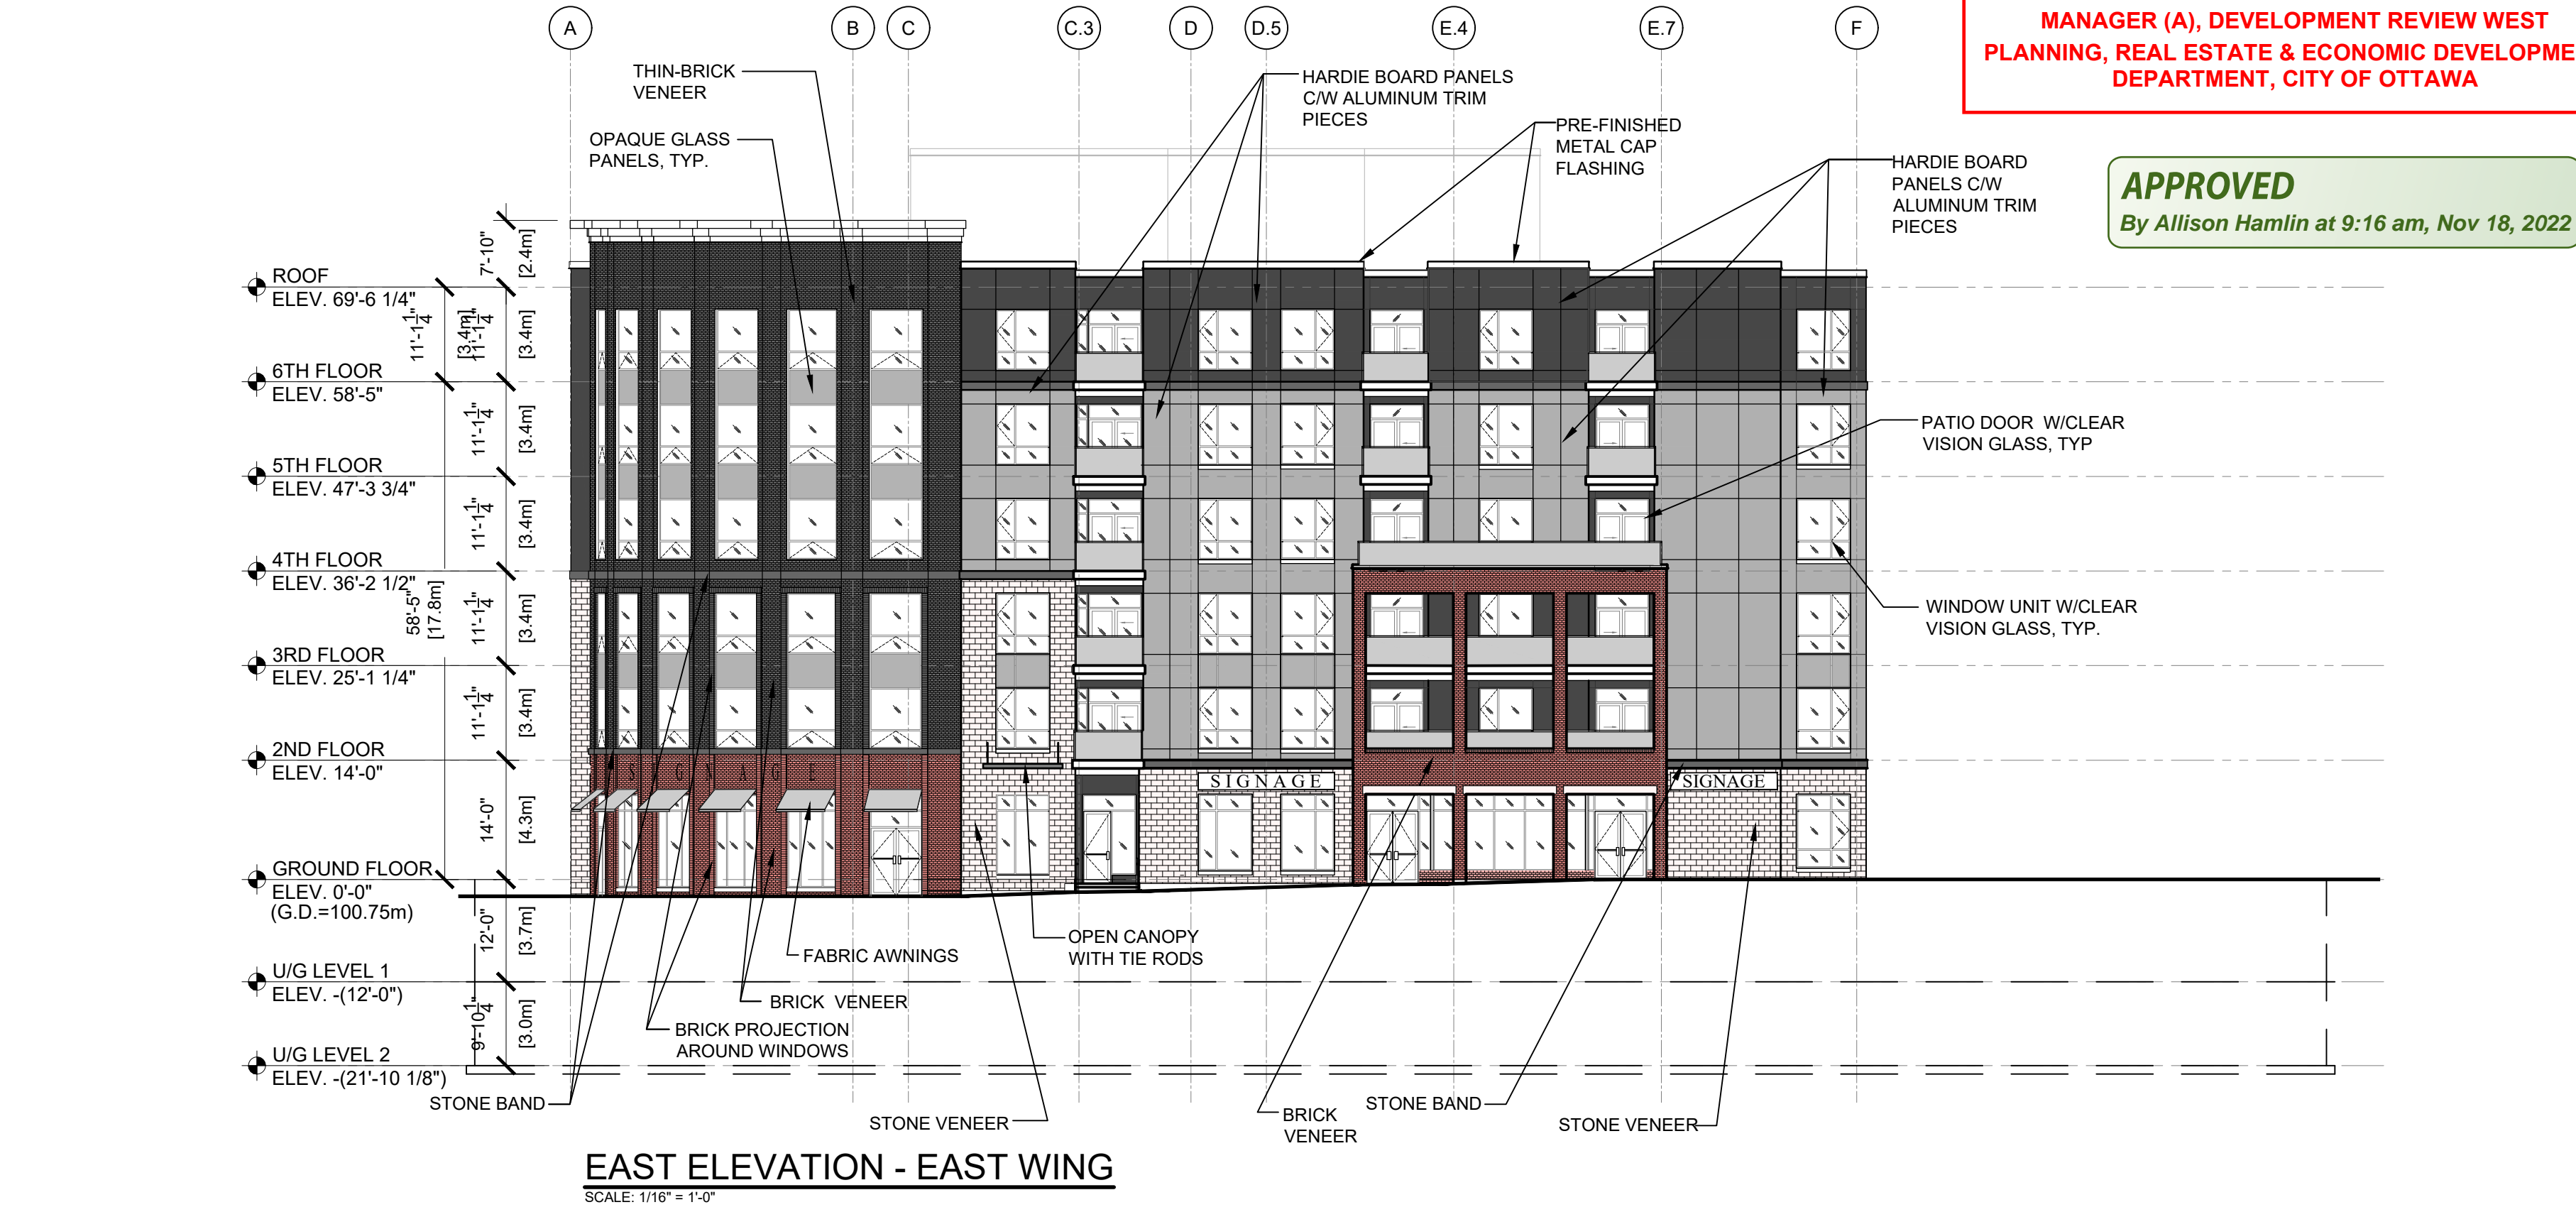


*Allison Hamlin*





**ALLISON HAMLIN**  
 MANAGER (A), DEVELOPMENT REVIEW WEST  
 PLANNING, REAL ESTATE & ECONOMIC DEVELOPMENT  
 DEPARTMENT, CITY OF OTTAWA

**APPROVED**  
 By Allison Hamlin at 9:16 am, Nov 18, 2022

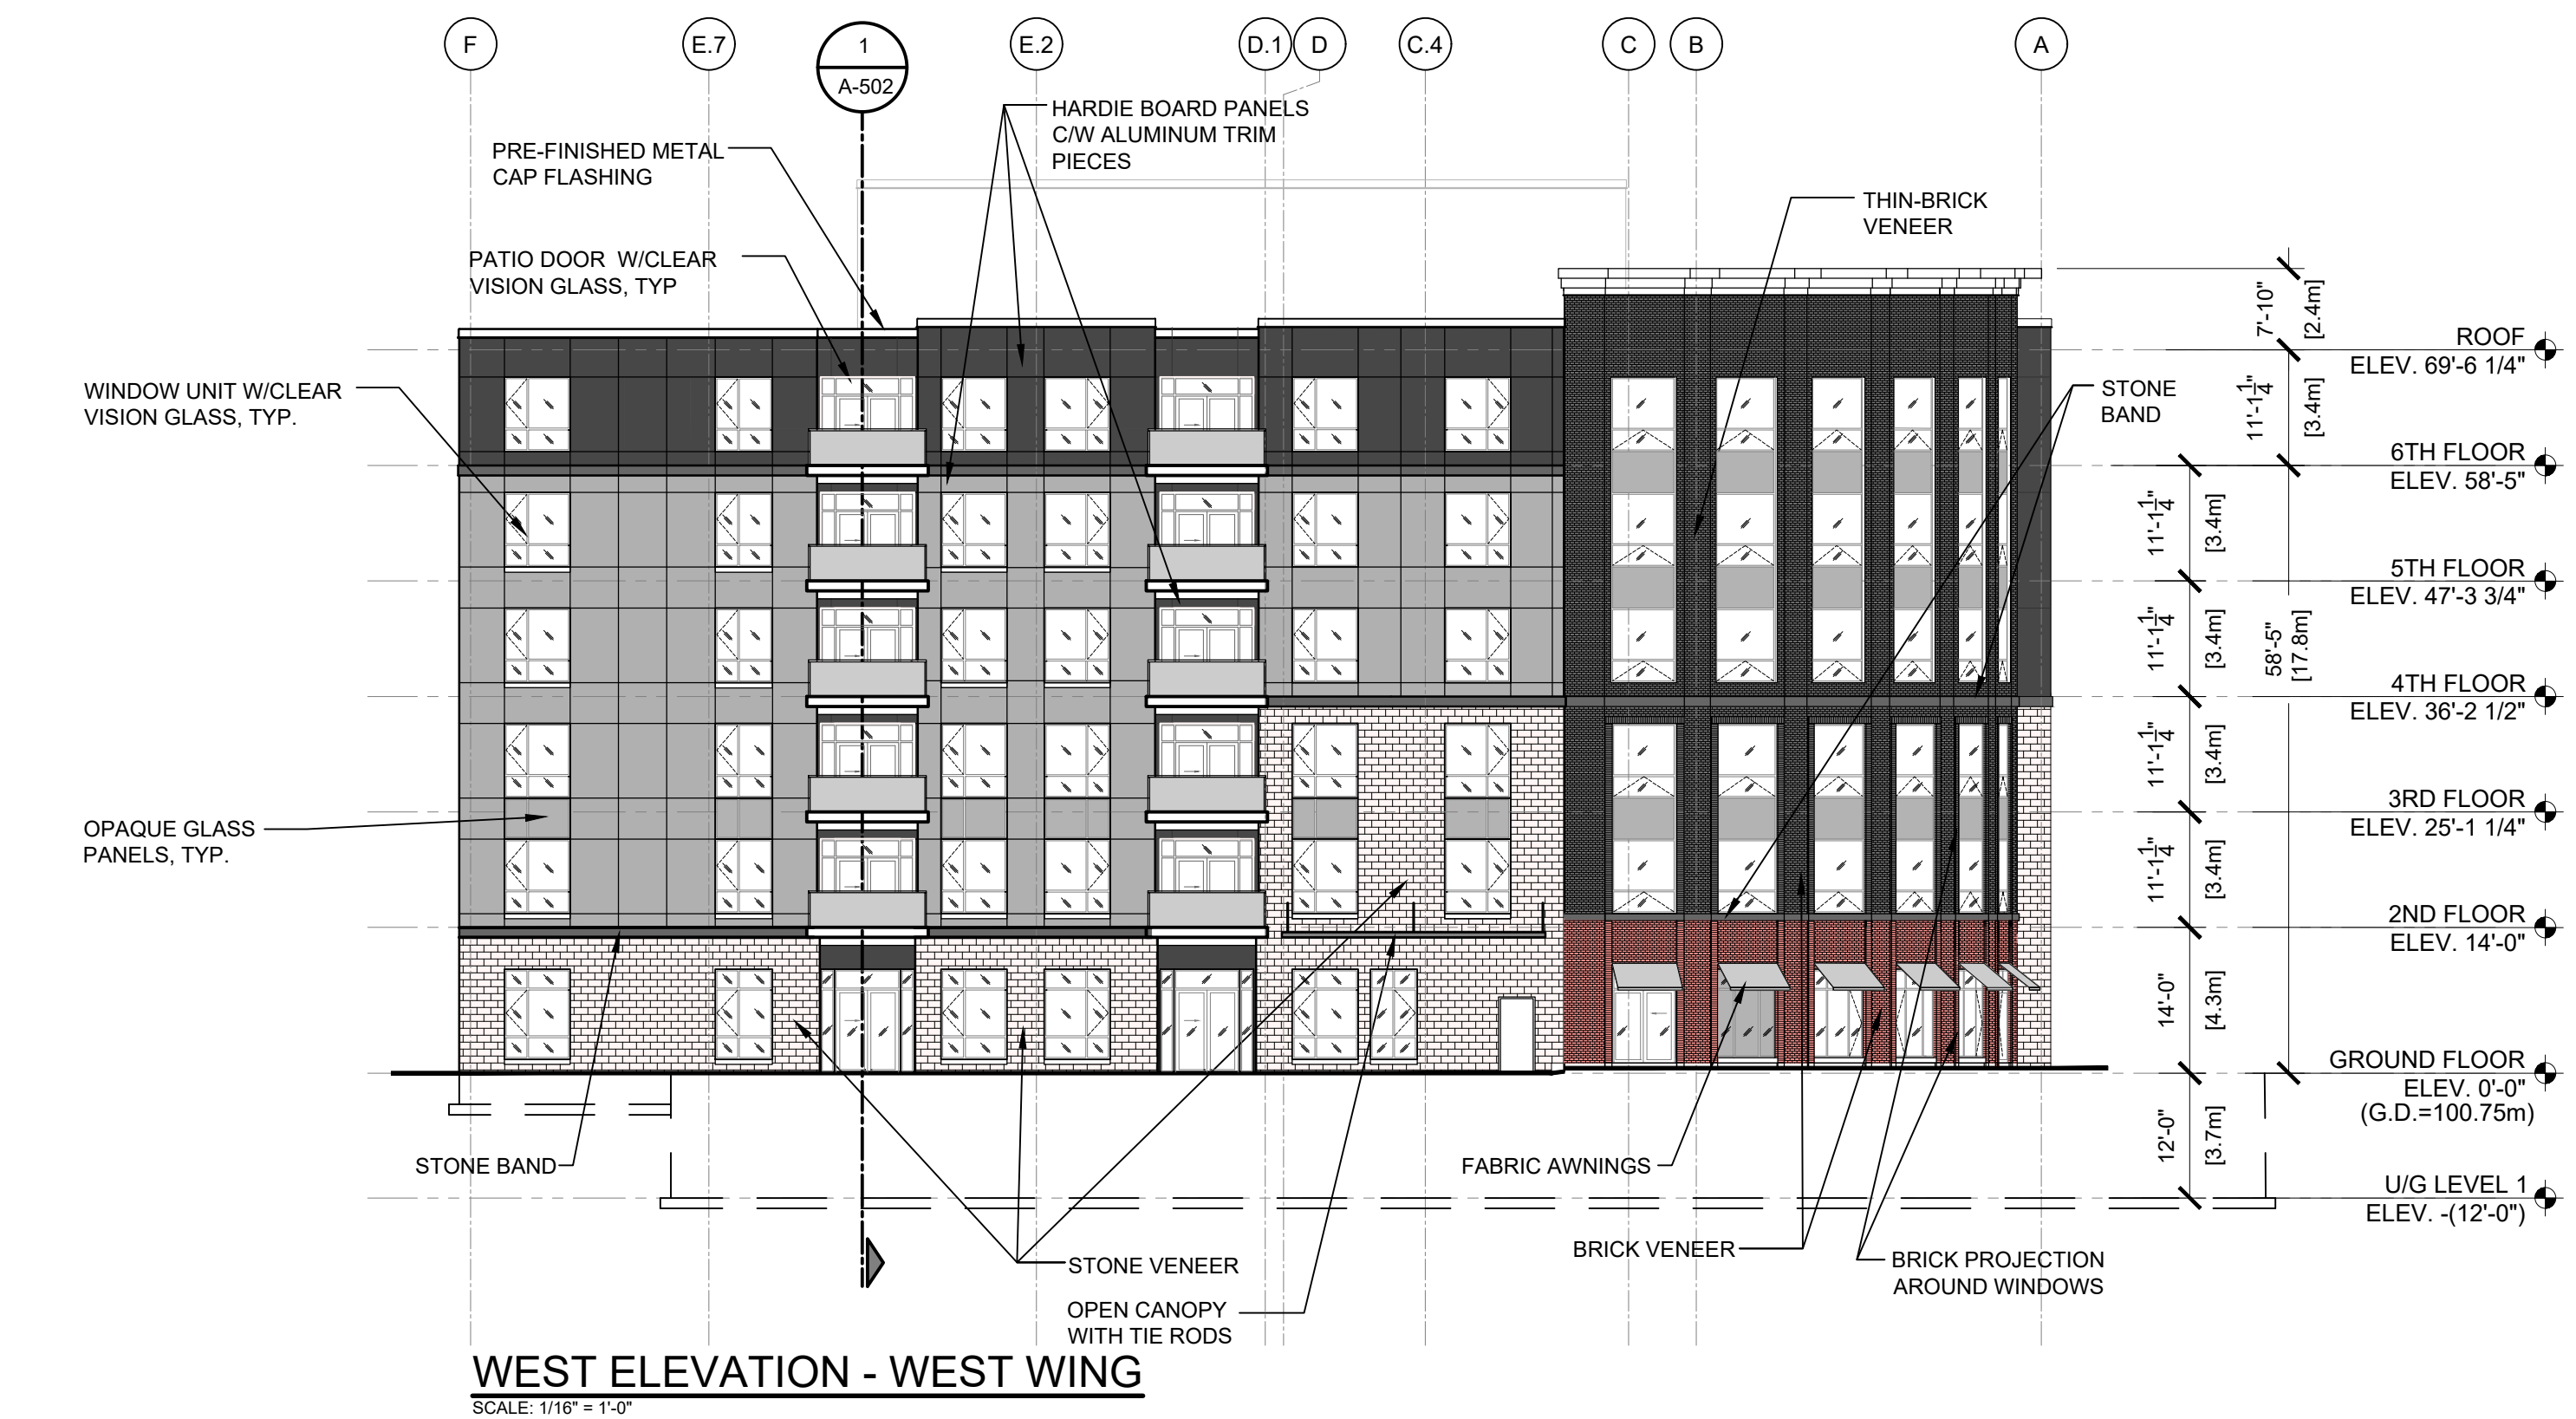

rev.	date	issued for	rev.	date	issued for
5	MAR. 11.22	PLANNING RESUBMISSION	10		
4	FEB. 22.22	FOUNDATION PERMIT	9		
3	DEC. 09.21	SPA RESUBMISSION	8		
2	OCT. 20.21	UDRP	7	JULY 6.22	SPA SUBMISSION
1	JUNE 30.21	ZONING	6	MAY.09.22	SPA SUBMISSION
			15		
			14		
			13		
			12		
			11		



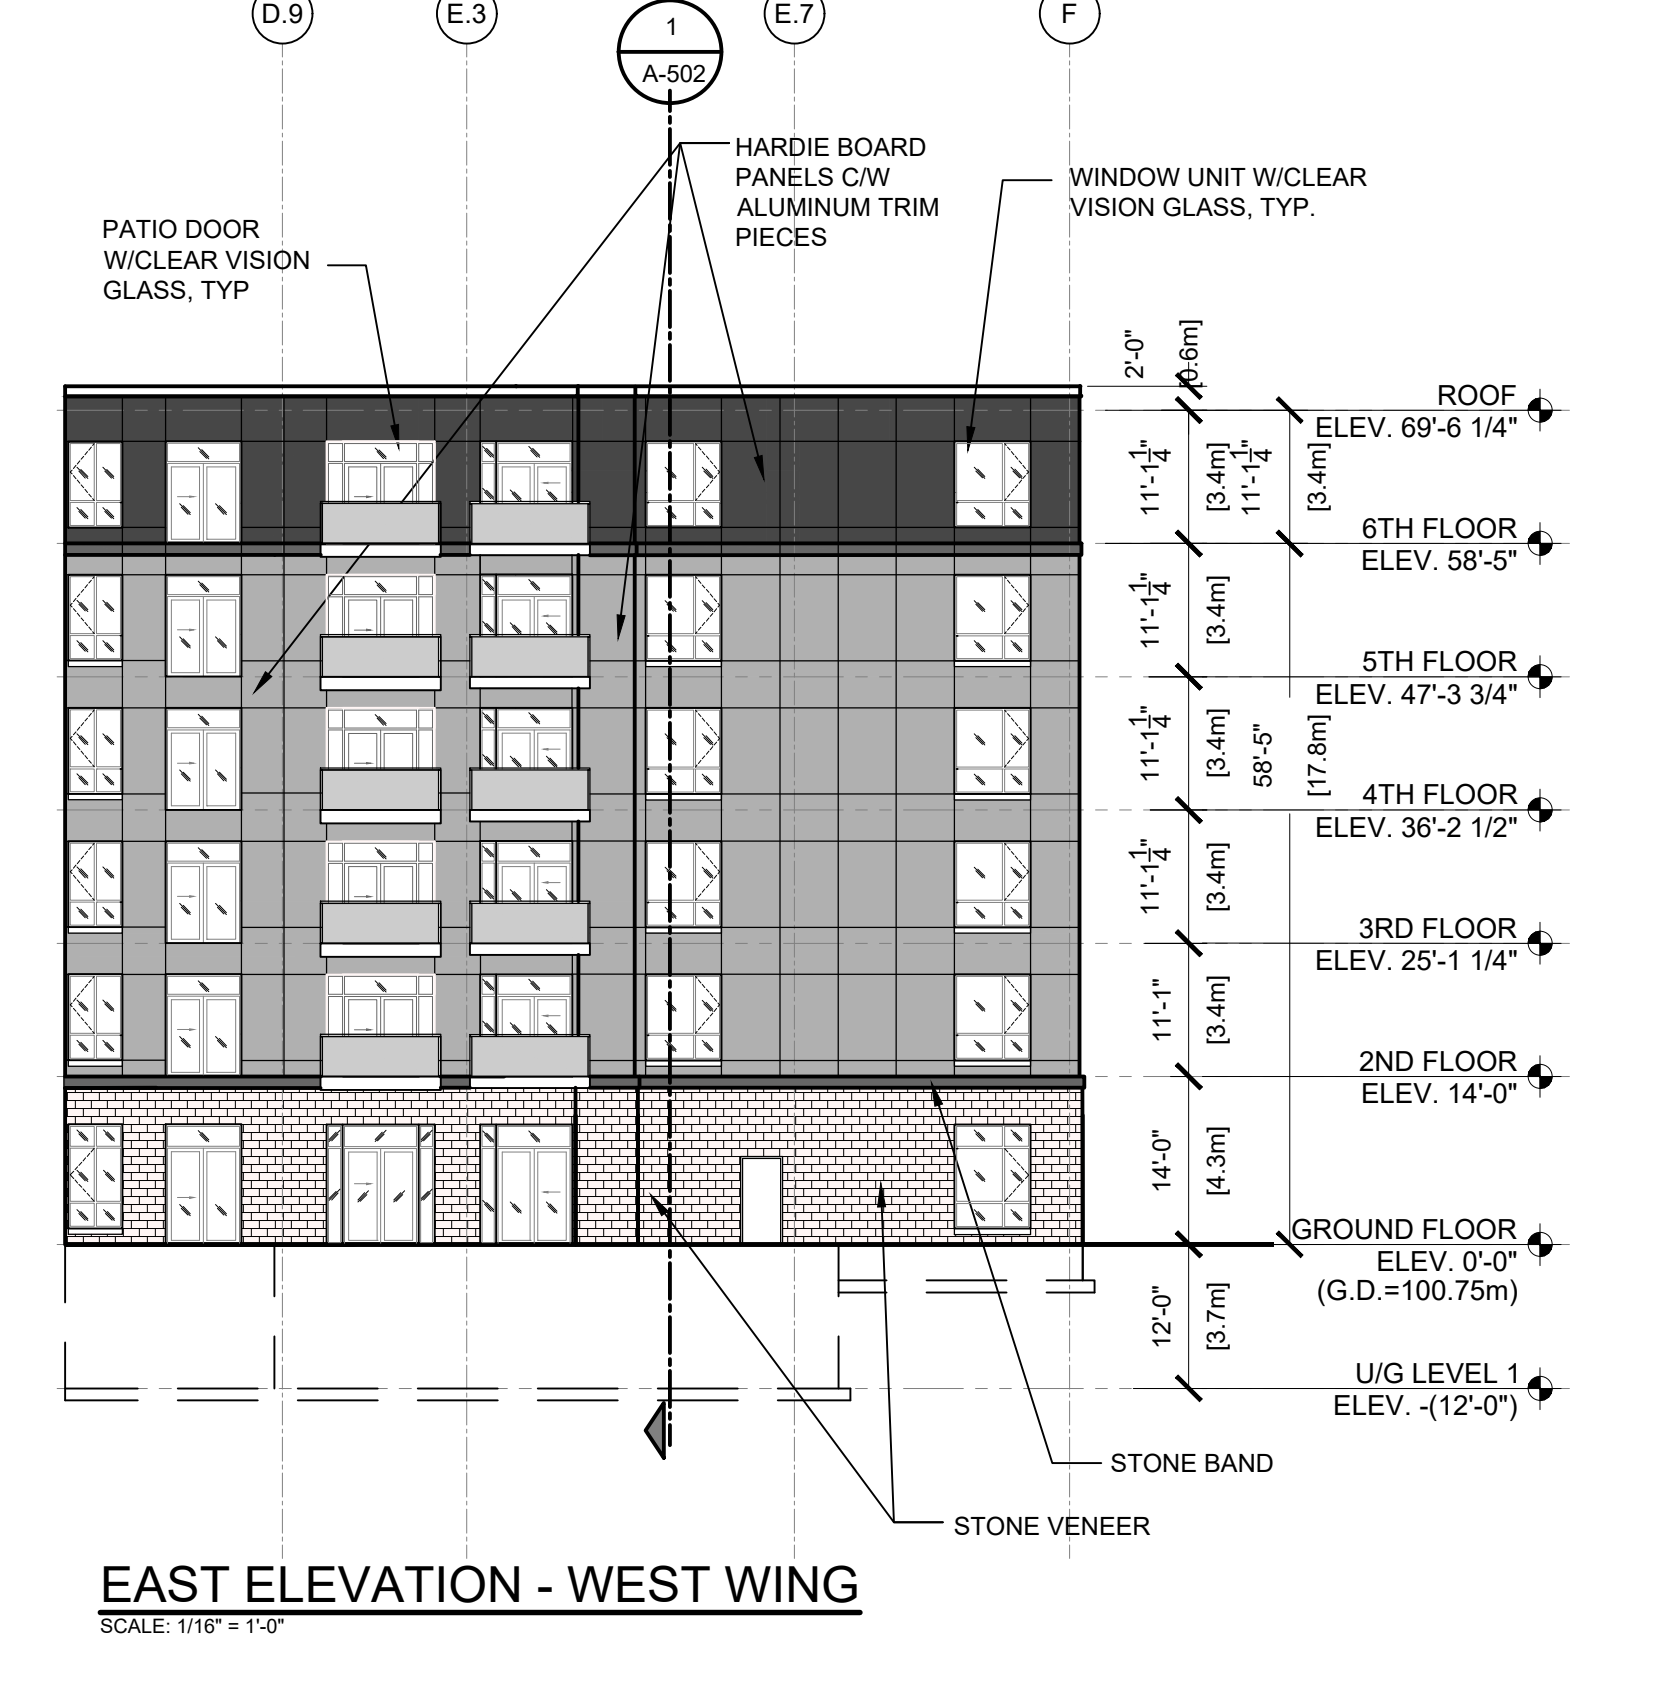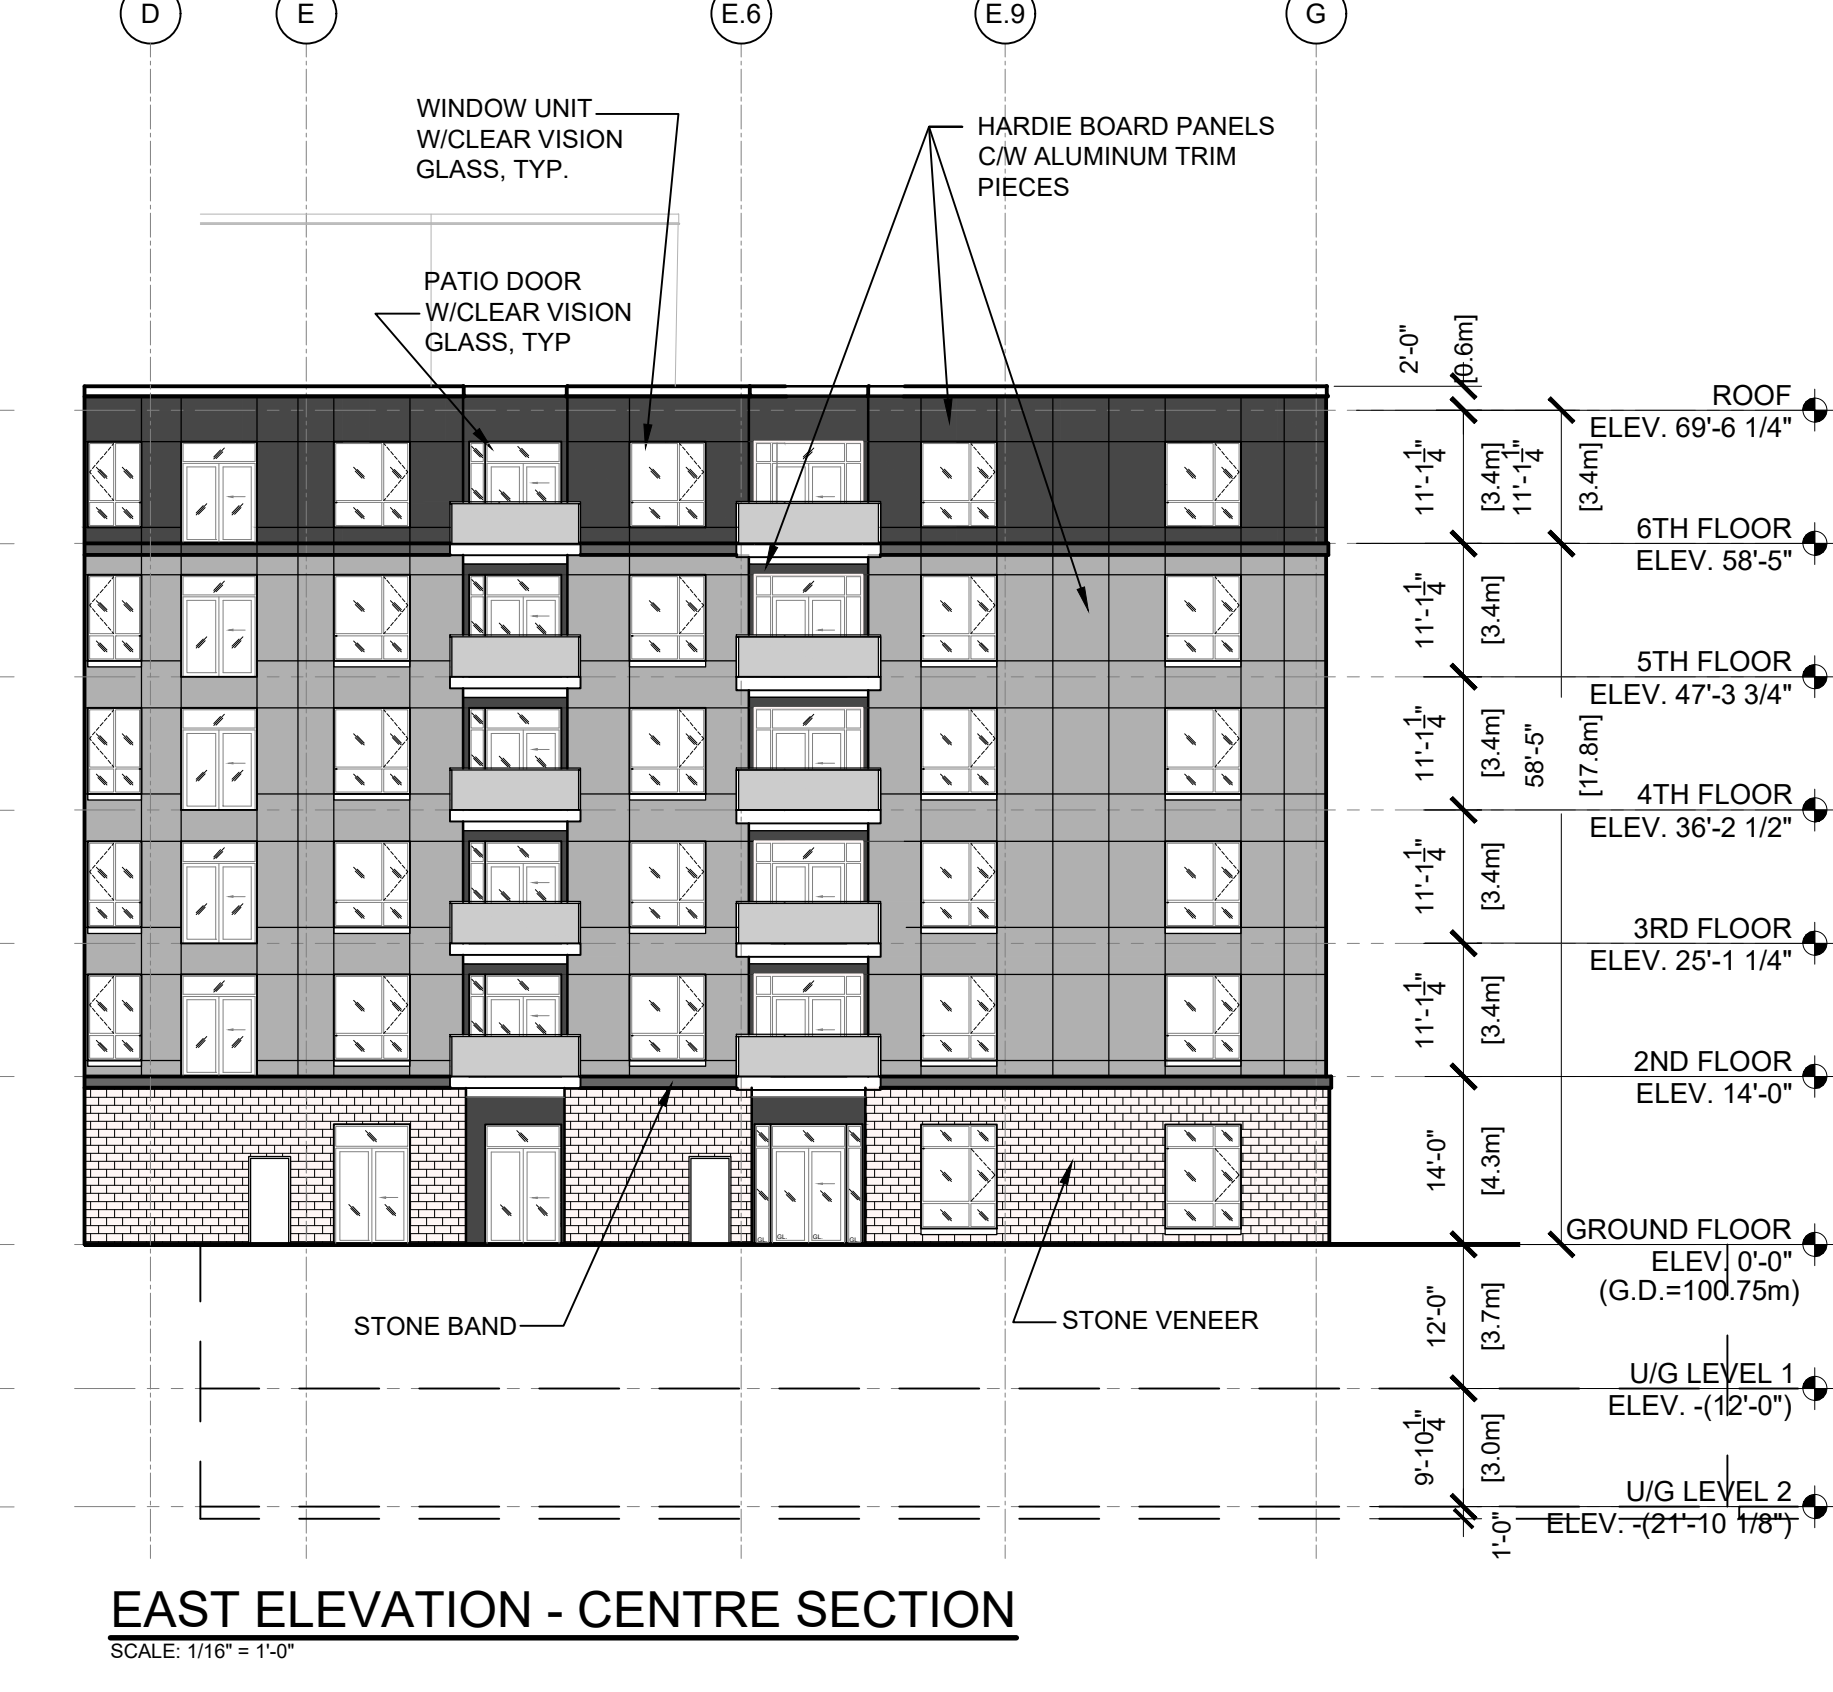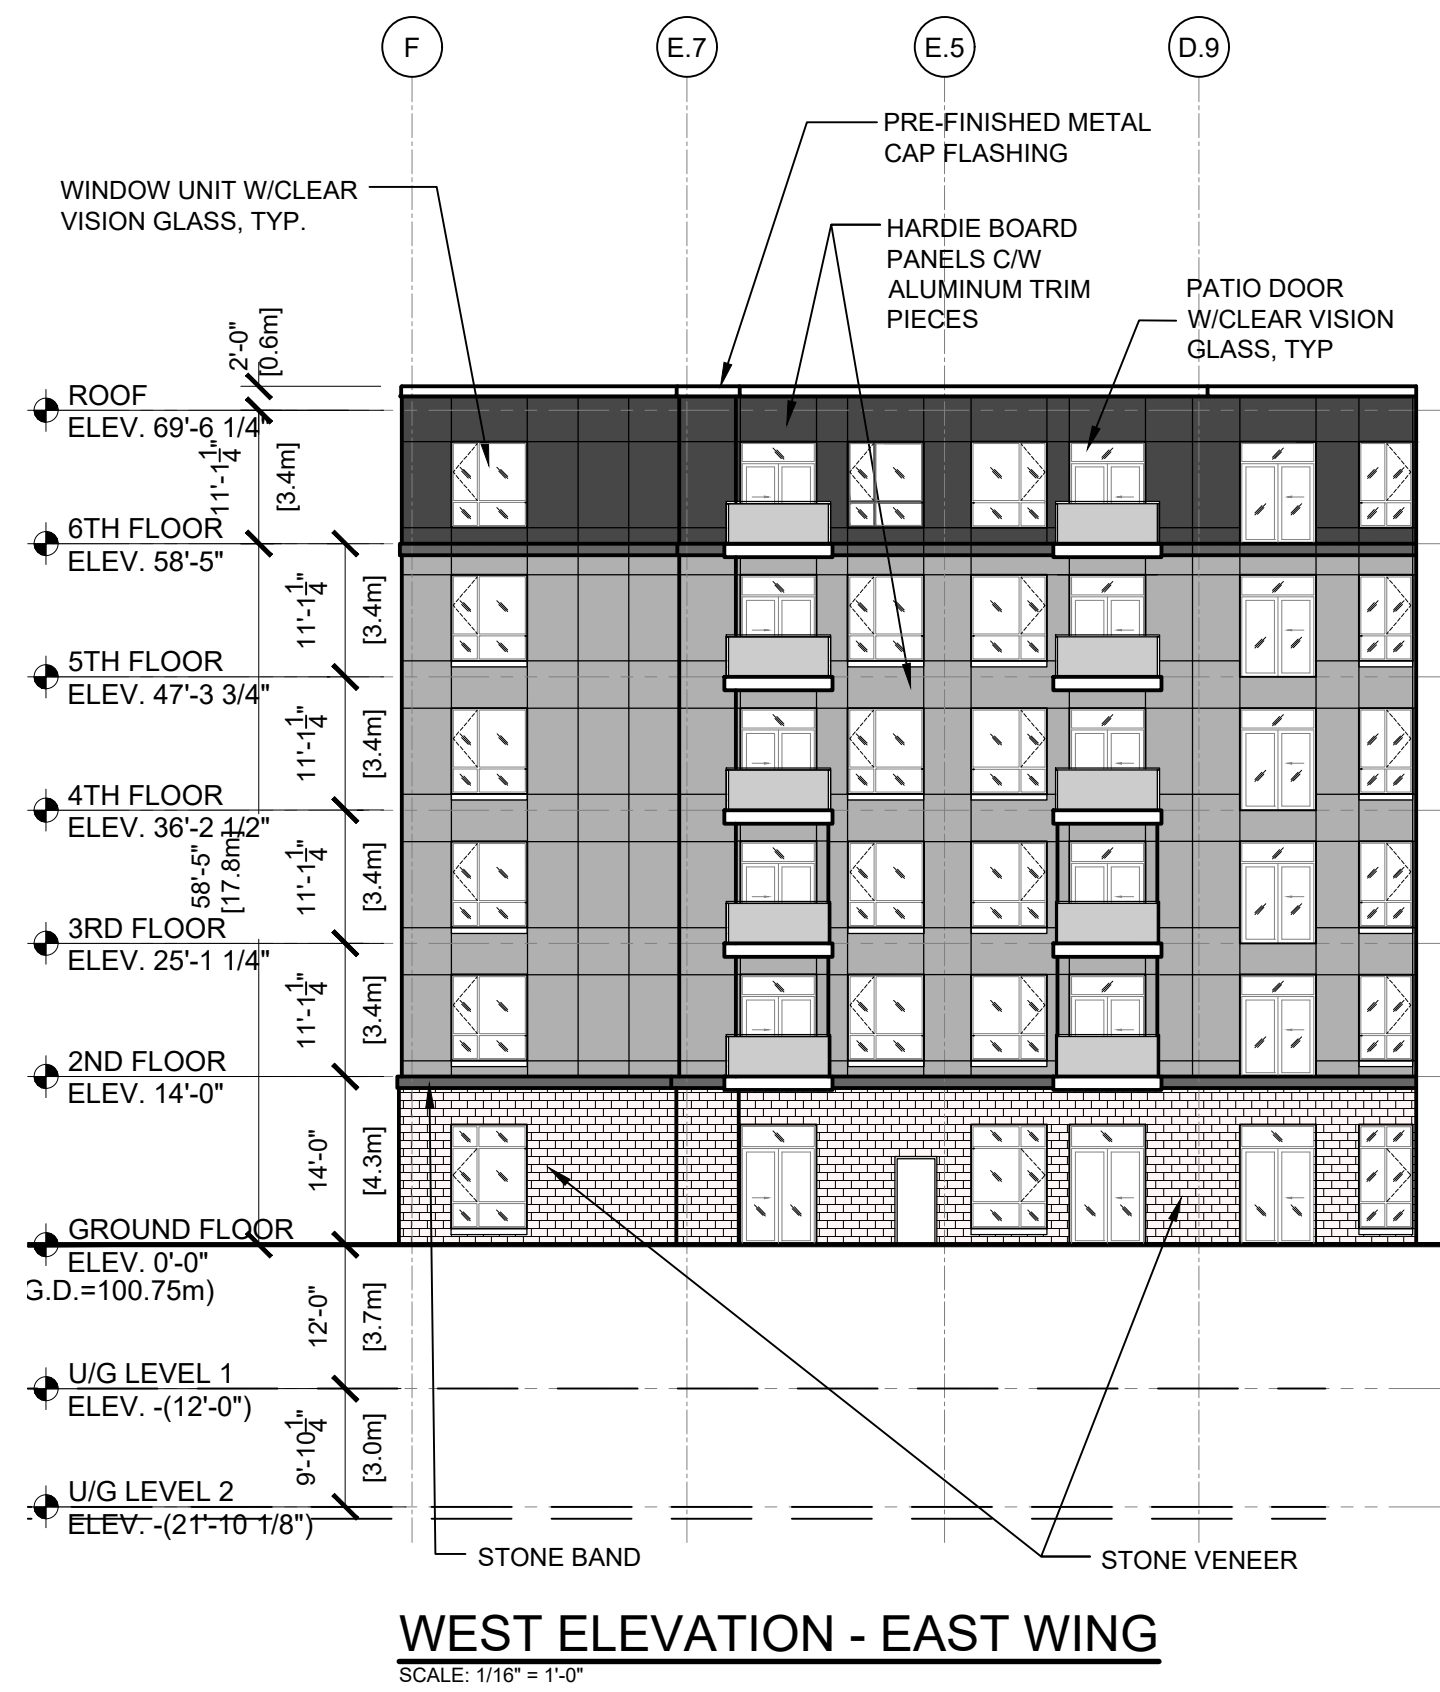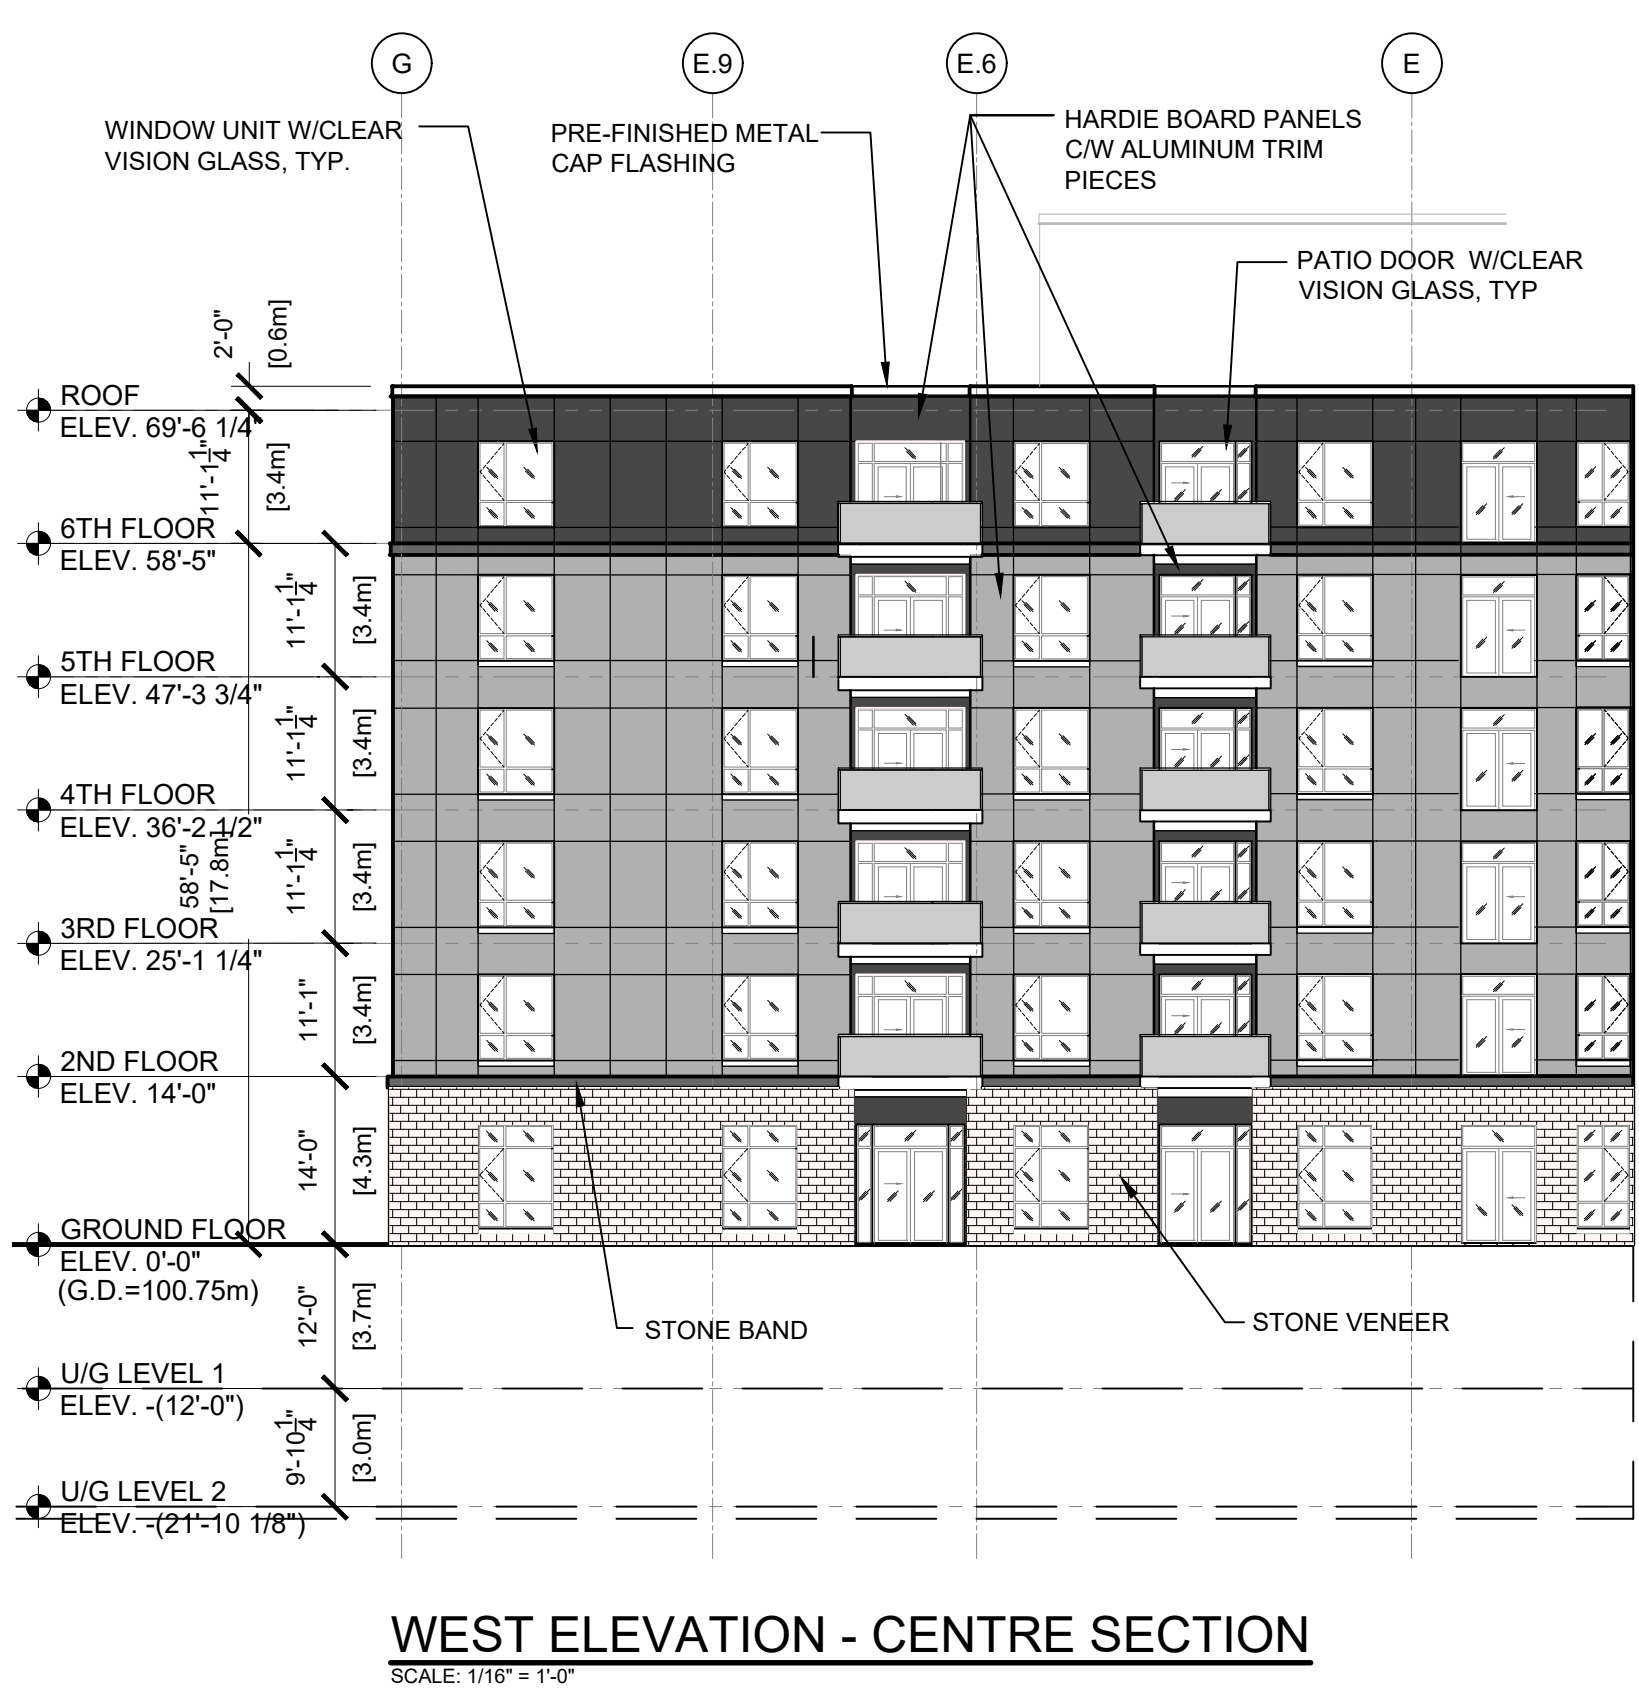

5	MAR. 11.22	PLANNING RESUBMISSION	10			15		
4	FEB. 22.22	FOUNDATION PERMIT	9			14		
3	DEC. 09.21	SPA RESUBMISSION	8			13		
2	OCT. 20.21	UDRP	7	JULY 6.22	SPA SUBMISSION	12		
1	JUNE 30.21	ZONING	6	MAY.09.22	SPA SUBMISSION	11		
rev.	date	issued for	rev.	date	issued for			