

**PEDESTRIAN LEVEL  
WIND STUDY**

18 Louisa Street  
Ottawa, Ontario

Report: 20-258-PLW



May 28, 2021

PREPARED FOR  
Ironwood Fund Limited Partnership  
18 Louisa Street, Suite 370  
Ottawa, ON K1R 6Y6

PREPARED BY  
Daniel Davalos, MEng., Junior Wind Scientist  
Justin Ferraro, P.Eng., Principal

## **EXECUTIVE SUMMARY**

This report describes a pedestrian level wind (PLW) study undertaken to satisfy the requirements for concurrent Zoning By-law Amendment (ZBLA) and Site Plan Control (SPC) application submissions for the proposed development located at 18 Louisa Street in Ottawa (hereinafter referred to as “subject site” or “proposed development”). Our mandate within this study is to investigate pedestrian wind comfort and safety within and surrounding the subject site, and to identify any areas where wind conditions may interfere with certain pedestrian activities so that mitigation measures may be considered, as required.

The study involves simulation of wind speeds for selected wind directions in a three-dimensional (3D) computer model using the computational fluid dynamics (CFD) technique, combined with meteorological data integration, to assess pedestrian wind comfort and safety within and surrounding the subject site according to City of Ottawa wind comfort and safety criteria. The results and recommendations derived from these considerations are detailed in the main body of the report (Section 5), illustrated in Figures 3A-5B, and summarized as follows:

- 1) All grade-level areas within and surrounding the subject site are predicted to be acceptable for the intended pedestrian uses throughout the year. Specifically, wind conditions over surrounding sidewalks, within the courtyard, and in the immediate vicinity of building access points serving the proposed development and existing adjacent building, are considered acceptable for the intended pedestrian uses throughout the year.
- 2) Regarding the amenity terrace at the mechanical penthouse level, low deck, wind comfort conditions during the typical use period are predicted to be suitable for sitting within most of the area, while the southeast corner of the roof is predicted to be suitable for standing (Figure 5A). The noted area that is predicted to be suitable for standing, based on the definitions in Section 4.4, is also predicted to be suitable for sitting for at least 75% of the time (Figure 5B). The noted conditions are considered acceptable.
- 3) Within the context of typical weather patterns, which exclude anomalous localized storm events such as tornadoes and downbursts, no pedestrian areas within and surrounding the subject site were found to experience conditions that could be considered uncomfortable or dangerous.



**Addendum:** The detailed PLW study was performed based on drawings prepared by Hobin Architecture Inc. on February 26, 2021 (*'Issued for Coordination'*). An updated design was provided to the consultants on May 25, 2021 (*'Issued for Rezoning'*). For the purposes of this wind study, the changes between the two drawing packages are considered minor and will not change the conclusions of this study.

**TABLE OF CONTENTS**

**1. INTRODUCTION ..... 1**

**2. TERMS OF REFERENCE ..... 1**

**3. OBJECTIVES ..... 2**

**4. METHODOLOGY..... 3**

**4.1 Computer-Based Context Modelling .....3**

**4.2 Wind Speed Measurements.....4**

**4.3 Meteorological Data Analysis .....4**

**4.4 Pedestrian Comfort and Safety Criteria – City of Ottawa .....6**

**5. RESULTS AND DISCUSSION..... 8**

**5.1 Wind Comfort Conditions – Grade Level.....9**

**5.2 Wind Comfort Conditions – Common Amenity Terraces .....10**

**5.3 Wind Safety .....10**

**5.4 Applicability of Results .....10**

**6. CONCLUSIONS AND RECOMMENDATIONS ..... 11**

**FIGURES**

**APPENDICES**

**Appendix A – Simulation of the Atmospheric Boundary Layer**



## **1. INTRODUCTION**

Gradient Wind Engineering Inc. (Gradient Wind) was retained by Ironwood Fund Limited Partnership to undertake a pedestrian level wind (PLW) study to satisfy the requirements for concurrent Zoning By-law Amendment (ZBLA) and Site Plan Control (SPC) application submissions for the proposed development located at 18 Louisa Street in Ottawa (hereinafter referred to as “subject site” or “proposed development”). Our mandate within this study is to investigate pedestrian wind comfort and safety within and surrounding the subject site, and to identify any areas where wind conditions may interfere with certain pedestrian activities so that mitigation measures may be considered, as required.

Our work is based on industry standard computer simulations using the computational fluid dynamics (CFD) technique and data analysis procedures, City of Ottawa wind comfort and safety criteria, architectural drawings prepared by Hobin Architecture Inc., in February 2021, surrounding street layouts and existing and approved future building massing information obtained from the City of Ottawa, as well as recent satellite imagery.

## **2. TERMS OF REFERENCE**

The subject site is located at 18 Louisa Street in Ottawa, Ontario on the east portion of a rectangular parcel of land bounded by Louisa Street to the north, Bell Street North to the east, Arlington Avenue to the south, and Lebreton Street North to the west. The development comprises a 9-storey building plus mechanical penthouse and includes two levels of underground parking.

The ground floor has an ‘L’-shaped planform with the long axis along Bell Street North and the short axis along Arlington Avenue and comprises residential units along the east and south elevations, a residential lobby along the east elevation fronting Bell Street North, and a lounge and shared building support space along the west elevation. There is an outdoor courtyard at grade to the northwest of the proposed development. Vehicular access to underground parking is provided at the southwest corner from Arlington Avenue. The higher levels are reserved for residential occupancy except for the roof level. In addition to mechanical space, the roof level provides a party room and an outdoor amenity terrace. The floorplate sets back on the north, east, and south at Level 4 to provide private terraces, then sets out on the north and south elevations at Level 5 and sets back again on the north and south elevations at



Level 9. At the roof level, the building sets back on the north, east, and south elevations. The rooftop amenity terrace is located along the south elevation and wraps partially around the east elevation.

The near-field surroundings (defined as an area within 200 metres (m) of the subject site) include a mix of mostly low- and mid-rise buildings in all directions. Additionally, there is a 13-storey development at 207 Bell Street North across Bell Street North to the east, and Highway 416 (the Queensway) runs east-west approximately 130 m to the south-southeast. The far-field surroundings (defined as an area beyond the near-field but within a 2-kilometre (km) radius of the subject site) are characterized by a mix of low-, mid-, and high-rise buildings from the north clockwise to the east-northeast, by a mix of mostly low- and mid-rise buildings from the east-northeast clockwise to the south-southeast, by a mix of open exposures and mostly low-, and mid-rise buildings with some isolated high-rise buildings from the south-southeast clockwise to the southwest, by a mix of mostly low- and mid-rise buildings from the southwest clockwise to the west-northwest, and by a mix of open exposures and low- and mid-rise buildings for the remaining compass directions. Notably, the downtown Ottawa core lies approximately 1.6 km to the north-northeast, Dow's Lake lies approximately 1 km to the south, and the Central Experimental Farm lies approximately 1.7 km to the south-southwest. The Ottawa River flows southwest to northeast approximately 1.6 km to the northwest.

Key areas under consideration include surrounding sidewalks, walkways, bus stops, and building access points. Figure 1 illustrates the subject site and surrounding context, while Figures 2A-2D illustrate the computational model used to conduct the study.

### **3. OBJECTIVES**

The principal objectives of this study are to (i) determine pedestrian level wind comfort and safety conditions at key areas within and surrounding the development site; (ii) identify areas where wind conditions may interfere with the intended uses of outdoor spaces; and (iii) recommend suitable mitigation measures, where required.

## **4. METHODOLOGY**

The approach followed to quantify pedestrian wind conditions over the site is based on CFD simulations of wind speeds across the subject site within a virtual environment, meteorological analysis of the Ottawa area wind climate, and synthesis of computational data with City of Ottawa wind comfort and safety criteria<sup>1</sup>. The following sections describe the analysis procedures, including a discussion of the noted pedestrian wind criteria.

### **4.1 Computer-Based Context Modelling**

A computer based PLW study was performed to determine the influence of the wind environment on pedestrian comfort over the proposed development site. Pedestrian comfort predictions, based on the mechanical effects of wind, were determined by combining measured wind speed data from CFD simulations with statistical weather data obtained from Ottawa Macdonald-Cartier International Airport. The general concept and approach to CFD modelling is to represent building and topographic details in the immediate vicinity of the subject site on the surrounding model, and to create suitable atmospheric wind profiles at the model boundary. The wind profiles are designed to have similar mean and turbulent wind properties consistent with actual site exposures.

An industry standard practice is to omit trees, vegetation, and other existing and planned landscape elements from the model due to the difficulty of providing accurate seasonal representation of vegetation. The omission of trees and other landscaping elements produces slightly more conservative (i.e., windier) wind speed values.

---

<sup>1</sup> City of Ottawa Terms of References: Wind Analysis  
[https://documents.ottawa.ca/sites/default/files/torwindanalysis\\_en.pdf](https://documents.ottawa.ca/sites/default/files/torwindanalysis_en.pdf)

## 4.2 Wind Speed Measurements

The PLW analysis was performed by simulating wind flows and gathering velocity data over a CFD model of the site for 12 wind directions. The CFD simulation model was centered on the study building, complete with surrounding massing within a diameter of approximately 820 m.

Mean and peak wind speed data obtained over the subject site for each wind direction were interpolated to 36 wind directions at 10° intervals, representing the full compass azimuth. Measured wind speeds approximately 1.5 m above local grade and the common elevated amenity terrace were referenced to the wind speed at gradient height to generate mean and peak velocity ratios, which were used to calculate full-scale values. Gradient height represents the theoretical depth of the boundary layer of the earth's atmosphere, above which the mean wind speed remains constant. Further details of the wind flow simulation technique are presented in Appendix A.


## 4.3 Meteorological Data Analysis

A statistical model for winds in Ottawa was developed from approximately 40 years of hourly meteorological wind data recorded at Ottawa Macdonald-Cartier International Airport and obtained from Environment and Climate Change Canada. Wind speed and direction data were analyzed for each month of the year to determine the statistically prominent wind directions and corresponding speeds, and to characterize similarities between monthly weather patterns.

The statistical model of the Ottawa area wind climate, which indicates the directional character of local winds on a seasonal basis, is illustrated on the following page. The plots illustrate seasonal distribution of measured wind speeds and directions in kilometers per hour (km/h). Probabilities of occurrence of different wind speeds are represented as stacked polar bars in sixteen azimuth divisions. The radial direction represents the percentage of time for various wind speed ranges per wind direction during the measurement period. The preferred wind speeds and directions can be identified by the longer length of the bars. For Ottawa, the most common winds occur for westerly wind directions, followed by those from the east, while the most common wind speeds are below 36 km/h. The directional preference and relative magnitude of wind speed changes somewhat from season to season.



## SEASONAL DISTRIBUTION OF WIND OTTAWA MACDONALD-CARTIER INTERNATIONAL AIRPORT

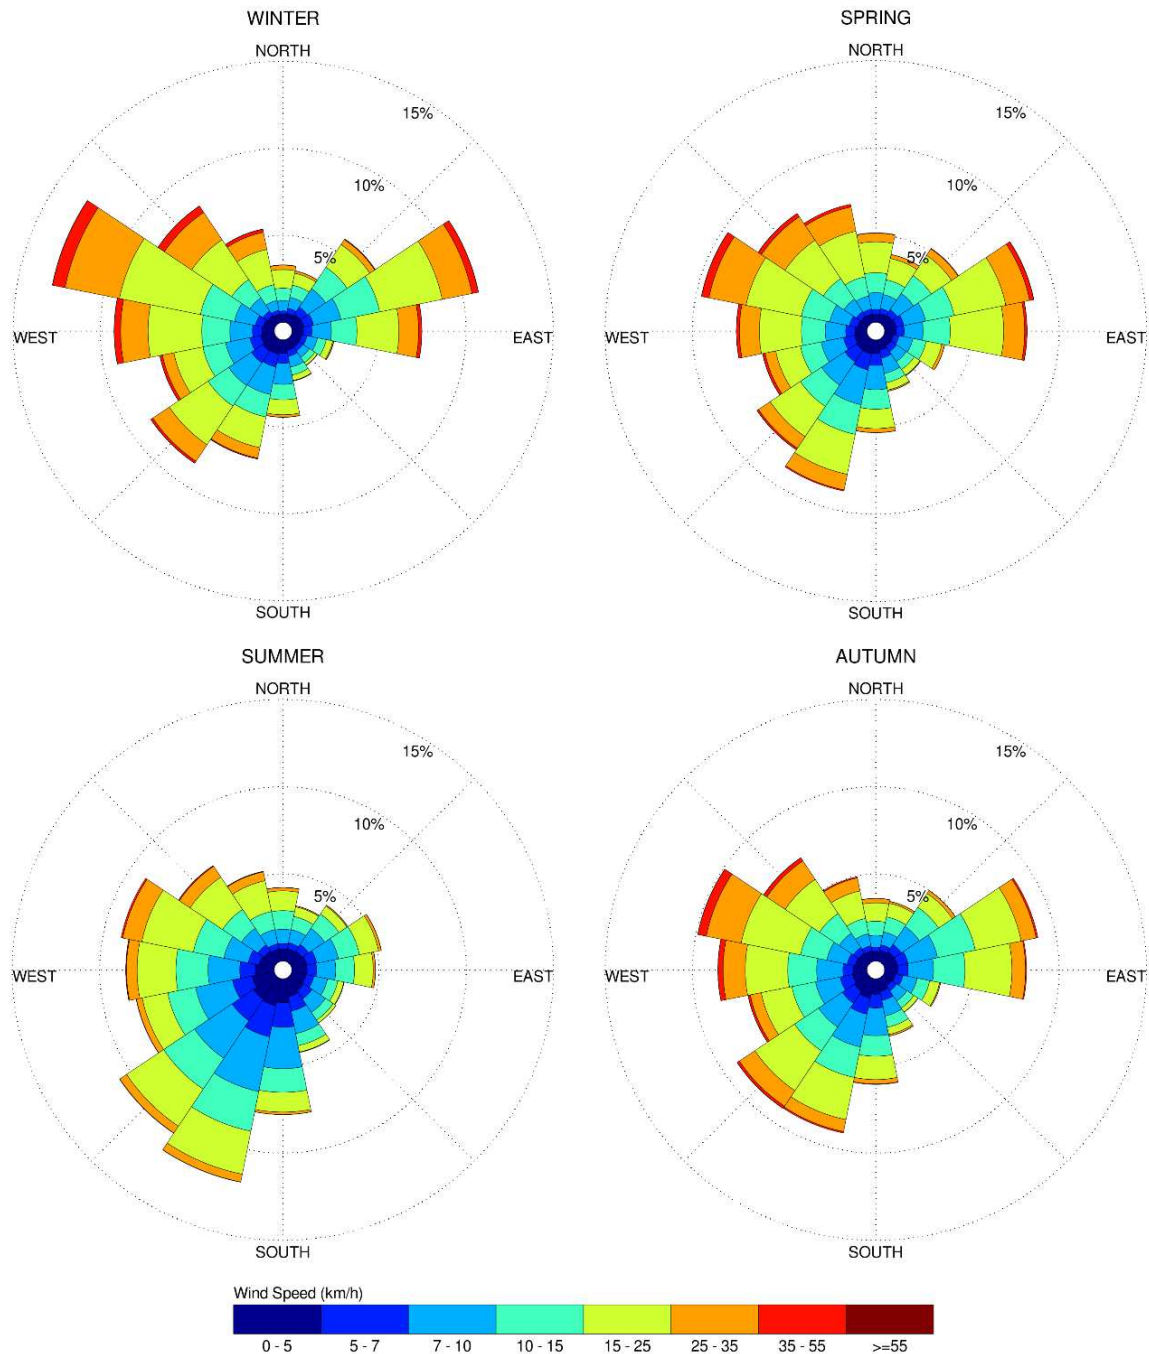

### Notes:

1. Radial distances indicate percentage of time of wind events.
2. Wind speeds are mean hourly in km/h, measured at 10 m above the ground.

#### 4.4 Pedestrian Comfort and Safety Criteria – City of Ottawa

Pedestrian comfort and safety criteria are based on the mechanical effects of wind without consideration of other meteorological conditions (i.e., temperature, relative humidity). The comfort criteria assume that pedestrians are appropriately dressed for a specified outdoor activity during any given season. Five pedestrian comfort classes are based on 20% non-exceedance mean wind speed ranges, which include (1) Sitting; (2) Standing; (3) Strolling; (4) Walking; and (5) Uncomfortable. More specifically, the comfort classes and associated mean wind speed ranges are summarized as follows:

- 1) **Sitting:** Mean wind speeds no greater than 10 km/h occurring at least 80% of the time. The equivalent gust wind speed is approximately 16 km/h.
- 2) **Standing:** Mean wind speeds no greater than 14 km/h occurring at least 80% of the time. The equivalent gust wind speed is approximately 22 km/h.
- 3) **Strolling:** Mean wind speeds no greater than 17 km/h occurring at least 80% of the time. The equivalent gust wind speed is approximately 27 km/h.
- 4) **Walking:** Mean wind speeds no greater than 20 km/h occurring at least 80% of the time. The equivalent gust wind speed is approximately 32 km/h.
- 5) **Uncomfortable:** Uncomfortable conditions are characterized by predicted values that fall below the 80% target for walking. Brisk walking and exercise, such as jogging, would be acceptable for moderate excesses of this criterion.

The pedestrian safety wind speed criterion is based on the approximate threshold that would cause a vulnerable member of the population to fall. A 0.1% exceedance gust wind speed of 90 km/h is classified as dangerous. The gust speeds, and equivalent mean speeds, are selected based on ‘The Beaufort Scale’, presented on the following page, which describes the effects of forces produced by varying wind speed levels on objects. Gust speeds are included because pedestrians tend to be more sensitive to wind gusts than to steady winds for lower wind speed ranges. For strong winds approaching dangerous levels, this effect is less important because the mean wind can also create problems for pedestrians.

**THE BEAUFORT SCALE**

Number	Description	Wind Speed (km/h)		Description
		Mean	Gust	
2	Light Breeze	6-11	9-17	Wind felt on faces
3	Gentle Breeze	12-19	18-29	Leaves and small twigs in constant motion; wind extends light flags
4	Moderate Breeze	20-28	30-42	Wind raises dust and loose paper; small branches are moved
5	Fresh Breeze	29-38	43-57	Small trees in leaf begin to sway
6	Strong Breeze	39-49	58-74	Large branches in motion; Whistling heard in electrical wires; umbrellas used with difficulty
7	Moderate Gale	50-61	75-92	Whole trees in motion; inconvenient walking against wind
8	Gale	62-74	93-111	Breaks twigs off trees; generally impedes progress

Experience and research on people’s perception of mechanical wind effects has shown that if the wind speed levels are exceeded for more than 20% of the time, the activity level would be judged to be uncomfortable by most people. For instance, if a mean wind speed of 10 km/h were exceeded for more than 20% of the time most pedestrians would judge that location to be too windy for sitting. Similarly, if mean wind speed of 20 km/h at a location were exceeded for more than 20% of the time, walking or less vigorous activities would be considered uncomfortable. As these criteria are based on subjective reactions of a population to wind forces, their application is partly based on experience and judgment.

Once the pedestrian wind speed predictions have been established throughout the site, the assessment of pedestrian comfort involves determining the suitability of the predicted wind conditions for discrete regions within and surrounding the subject site. This step involves comparing the predicted comfort classes to the desired comfort classes, which are dictated by the location type for each region (i.e., a sidewalk, building entrance, amenity space, or other). An overview of common pedestrian location types and their desired comfort classes are summarized on the following page.

**DESIRED PEDESTRIAN COMFORT CLASSES FOR VARIOUS LOCATION TYPES**

Location Types	Desired Comfort Classes
Primary Building Entrance	Standing
Secondary Building Access Point	Standing / Strolling / Walking
Primary Public Sidewalk	Strolling / Walking
Secondary Public Sidewalk / Bicycle Path	Walking
Outdoor Amenity Space	Sitting / Standing / Strolling
Café / Patio / Bench / Garden	Sitting
Transit Stop	Sitting / Standing
Public Park / Plaza	Standing / Strolling
Garage / Service Entrance	Walking
Parking Lot	Strolling / Walking
Vehicular Drop-Off Zone	Standing / Strolling / Walking

**5. RESULTS AND DISCUSSION**

The following discussion of predicted pedestrian wind conditions is accompanied by Figures 3A-3D and Figures 4A-4D illustrating seasonal wind comfort conditions at grade level and within the common amenity terrace at the mechanical penthouse level, respectively. Wind conditions are presented as continuous contours of wind comfort within and surrounding the subject site. The colour contours indicate various wind comfort classes predicted for certain regions, which correspond to the City of Ottawa wind comfort criteria in Section 4.4. Wind conditions comfortable for sitting or more sedentary activities are represented by the colour green, standing are represented by yellow, strolling by orange, and walking by blue. Uncomfortable conditions are represented by magenta.

Regarding the common amenity terrace, Figures 5A and 5B illustrate wind comfort conditions and the percentage of time the roof area is predicted to be suitable for sitting during the typical use period, defined as May to October, inclusive. Figure 5A represents wind comfort based on the definitions in Section 4.4, as noted above, while Figure 5B represents sitting percentages. Pedestrian conditions are summarized below for each area of interest.

## 5.1 Wind Comfort Conditions – Grade Level

**Public Sidewalks, Building Entrances, and Grade Level Courtyard:** The public sidewalks along Louisa Street, in the vicinity of the subject site, are predicted to be mostly suitable for sitting throughout the year. The only exception is the northeast of the subject site, where conditions are predicted to be suitable for sitting during the summer season, becoming suitable for standing during the spring, autumn, and winter seasons. Wind conditions adjacent to the north façade of the proposed development are predicted to be calm throughout the year. The noted conditions are considered acceptable according to the City of Ottawa wind comfort criteria.

The public sidewalks along Bell Street North, in the vicinity of the subject site, are predicted to be suitable for sitting during the summer season, becoming suitable for standing, or better, during the three remaining seasons of spring, autumn, and winter. Wind conditions adjacent to the east façade of the proposed development are predicted to be calm throughout the year. The noted conditions are considered acceptable according to the City of Ottawa wind comfort criteria.

The public sidewalks along Arlington Avenue, in the vicinity of the subject site, are predicted to be suitable for sitting during the spring, summer, and autumn seasons, becoming mostly suitable for sitting during the winter season. Additionally, during the winter season, standing conditions are predicted within a small area along the north sidewalk. Wind conditions adjacent to the south façade of the proposed development are predicted to be calm throughout the year. The noted conditions are considered acceptable according to the City of Ottawa wind comfort criteria.

The grade level courtyard along the west side of the proposed development is predicted to be suitable for sitting throughout the year, which is considered acceptable according to the City of Ottawa wind comfort criteria.

## 5.2 Wind Comfort Conditions – Common Amenity Terraces

**Amenity Terrace, Mechanical Penthouse Level, Low Deck:** The amenity terrace is predicted to be suitable for sitting during the summer season (Figure 4B), becoming suitable mostly for standing during the spring, autumn, and winter seasons. The northern extent of the amenity, situated at the northeast corner of the roof, is predicted to be suitable for sitting throughout the year. During the typical use period, wind comfort conditions are predicted to be suitable for sitting within most of the area, while the southeast corner of the roof is predicted to be suitable for standing (Figure 5A). The noted area that is predicted to be suitable for standing, based on the definitions in Section 4.4, is also predicted to be suitable for sitting for at least 75% of the time (Figure 5B). The noted conditions are considered acceptable.

## 5.3 Wind Safety

Within the context of typical weather patterns, which exclude anomalous localized storm events such as tornadoes and downbursts, no pedestrian areas surrounding the subject site at grade level or on the common amenity terrace were found to experience conditions that could be considered dangerous, as defined in Section 4.4.

## 5.4 Applicability of Results

Wind conditions over surrounding sidewalks beyond the subject site, as well as at nearby primary building entrances, are predicted to be acceptable for their intended pedestrian uses during each seasonal period upon the introduction of the subject site. Pedestrian wind comfort and safety have been quantified for the specific configuration of existing and foreseeable construction around the subject site. Future changes (i.e., construction or demolition) of these surroundings may cause changes to the wind effects in two ways, namely: (i) changes beyond the immediate vicinity of the site would alter the wind profile approaching the site; and (ii) development in proximity to the site would cause changes to local flow patterns. In general, development in urban centers generally creates reduction in the mean wind speeds and localized increases in the gustiness of the wind.

Regarding primary and secondary building access points, wind conditions predicted in this study are only applicable to pedestrian comfort and safety. As such, the results should not be construed to indicate wind loading on doors and associated hardware.

## 6. CONCLUSIONS AND RECOMMENDATIONS

A complete summary of the predicted wind conditions is provided in Section 5 and illustrated in Figures 3A-5B. Based on computer simulations using the CFD technique, meteorological data analysis of the Ottawa wind climate, City of Ottawa wind comfort and safety criteria, and experience with numerous similar developments in Ottawa, the study concludes the following:

- 1) All grade-level areas within and surrounding the subject site are predicted to be acceptable for the intended pedestrian uses throughout the year. Specifically, wind conditions over surrounding sidewalks, within the courtyard, and in the immediate vicinity of building access points serving the proposed development and existing adjacent building, are considered acceptable for the intended pedestrian uses throughout the year.
- 2) Regarding the amenity terrace at the mechanical penthouse level, low deck, wind comfort conditions during the typical use period are predicted to be suitable for sitting within most of the area, while the southeast corner of the roof is predicted to be suitable for standing (Figure 5A). The noted area that is predicted to be suitable for standing, based on the definitions in Section 4.4, is also predicted to be suitable for sitting for at least 75% of the time (Figure 5B). The noted conditions are considered acceptable.
- 3) Within the context of typical weather patterns, which exclude anomalous localized storm events such as tornadoes and downbursts, no pedestrian areas within and surrounding the subject site were found to experience conditions that could be considered uncomfortable or dangerous.

Sincerely,

**Gradient Wind Engineering Inc.**




Daniel Davalos, MEng.  
Junior Wind Scientist



Justin Ferraro, P.Eng.  
Principal



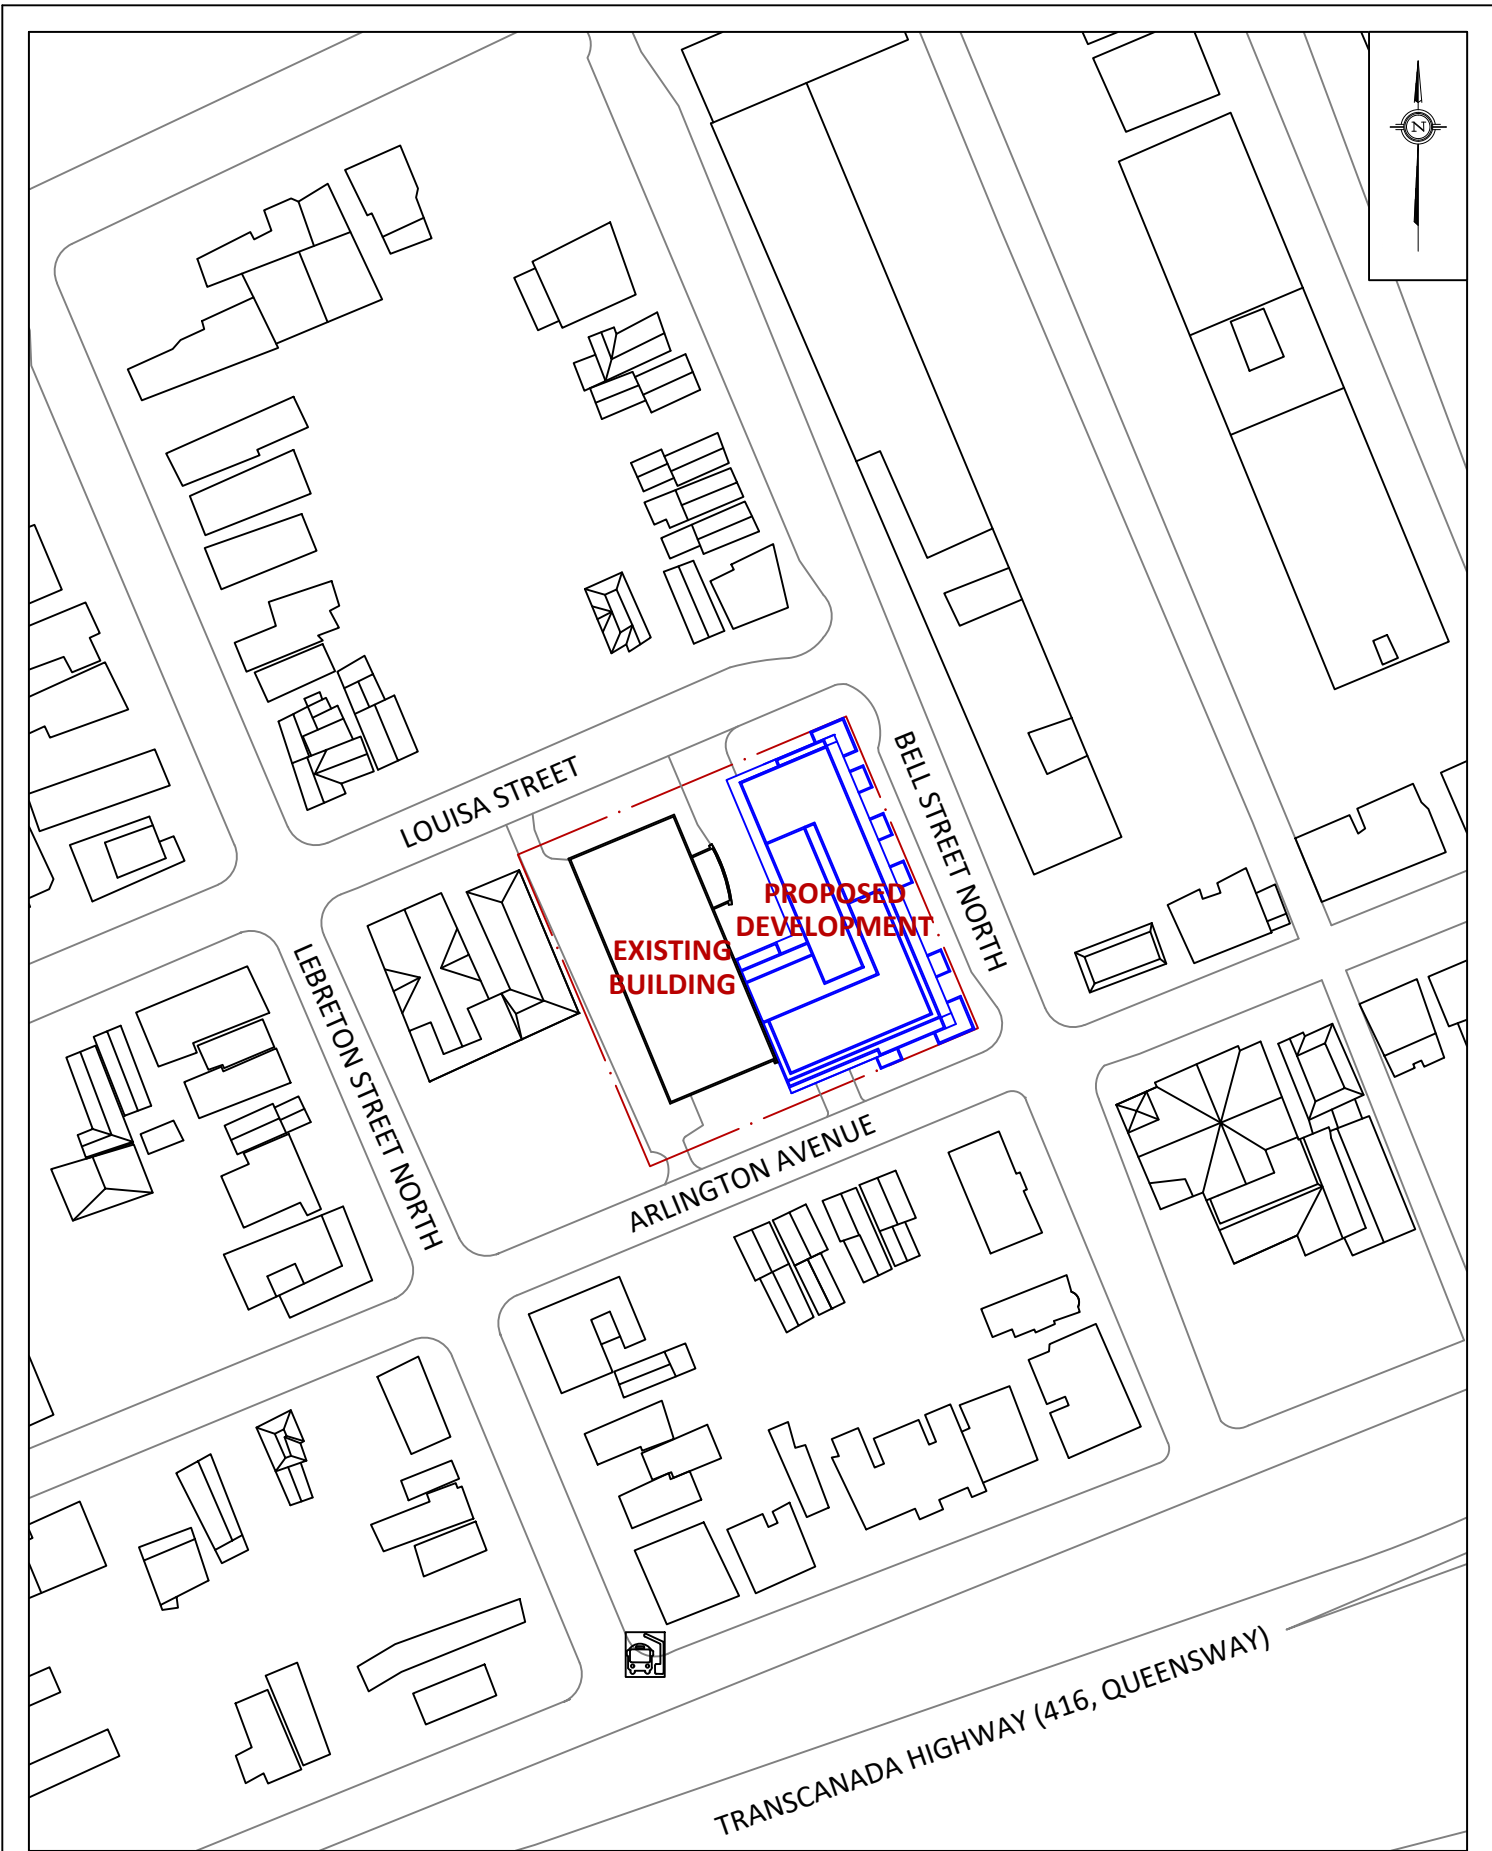

**GRADIENTWIND**

ENGINEERS & SCIENTISTS

127 WALGREEN ROAD, OTTAWA, ON  
613 836 0934 • GRADIENTWIND.COM

PROJECT

18 LOUISA STREET, OTTAWA  
PEDESTRIAN LEVEL WIND STUDY

SCALE

1:1500

DRAWING NO.

20-258-PLW-1

DATE

MARCH 18, 2021


DRAWN BY

N.M.P.

DESCRIPTION

FIGURE 1:  
SITE PLAN AND SURROUNDING CONTEXT



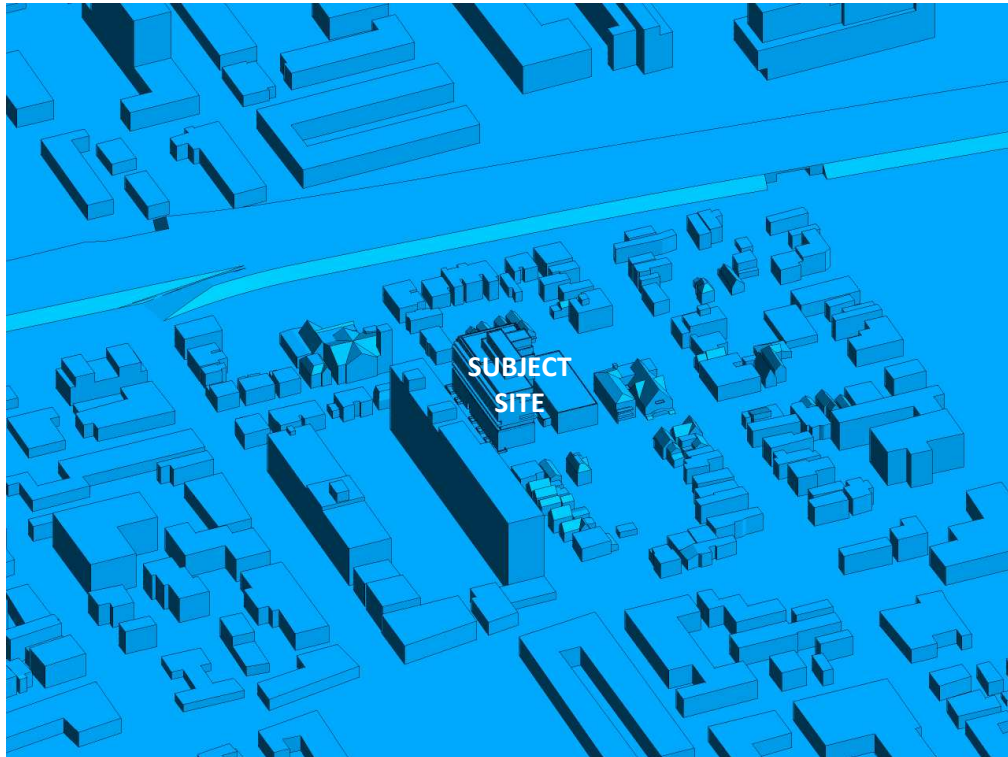


**FIGURE 2A: COMPUTATIONAL MODEL, NORTH PERSPECTIVE**




**FIGURE 2B: CLOSE UP OF FIGURE 2A**



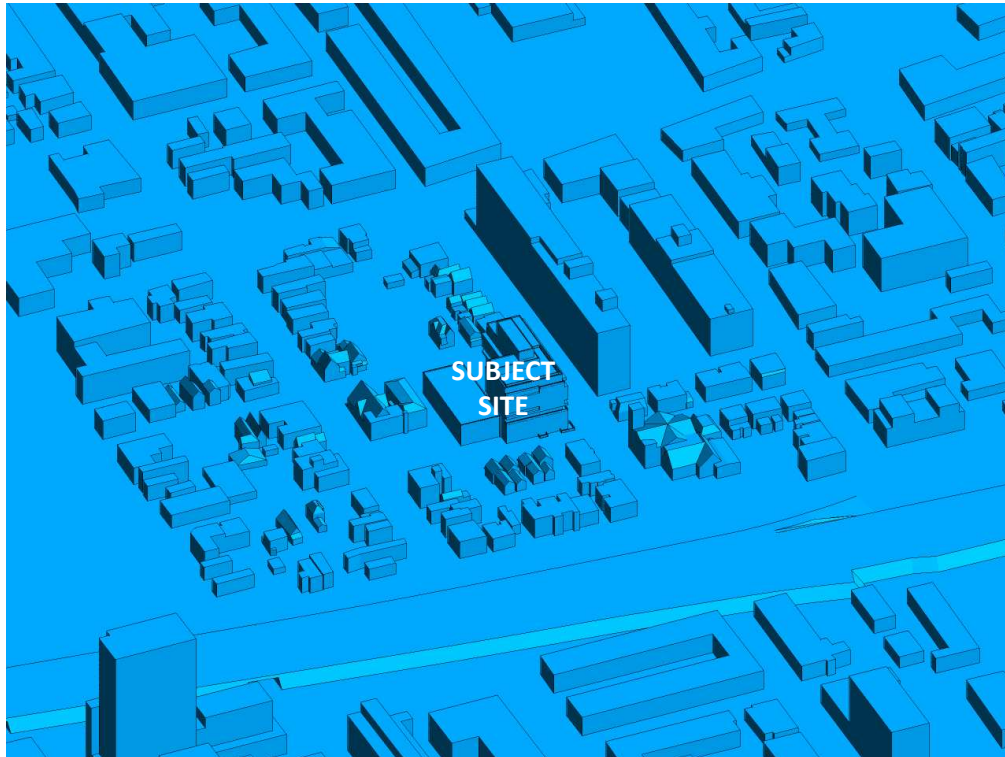


**FIGURE 2C: COMPUTATIONAL MODEL, SOUTH PERSPECTIVE**

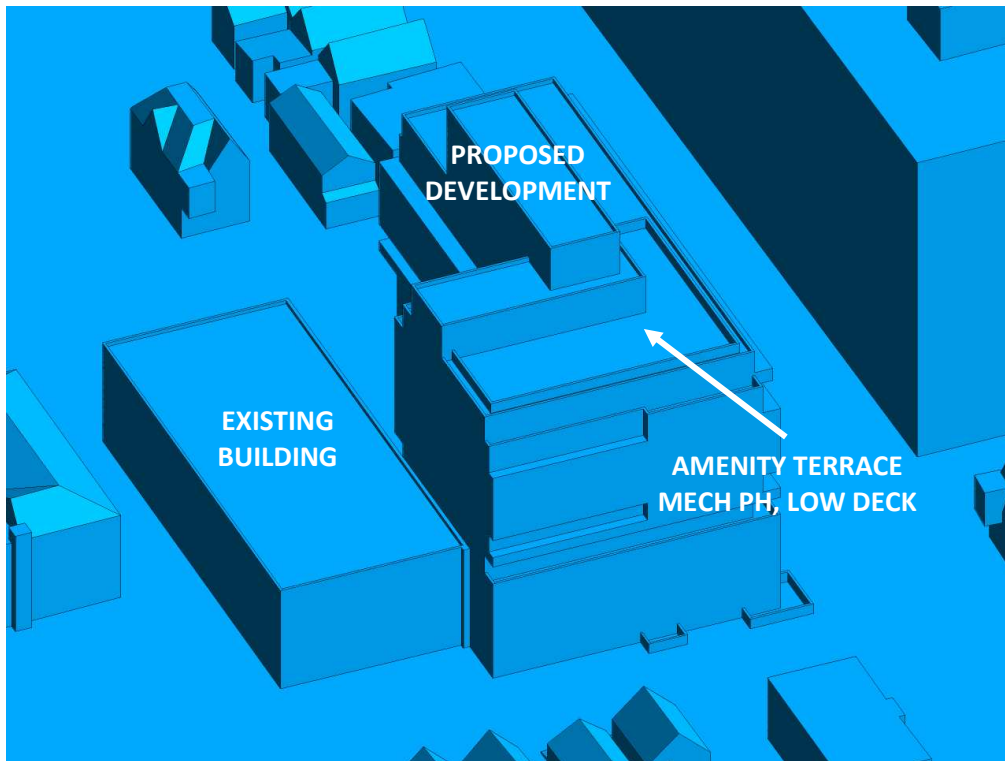


**FIGURE 2D: CLOSE UP OF FIGURE 2C**



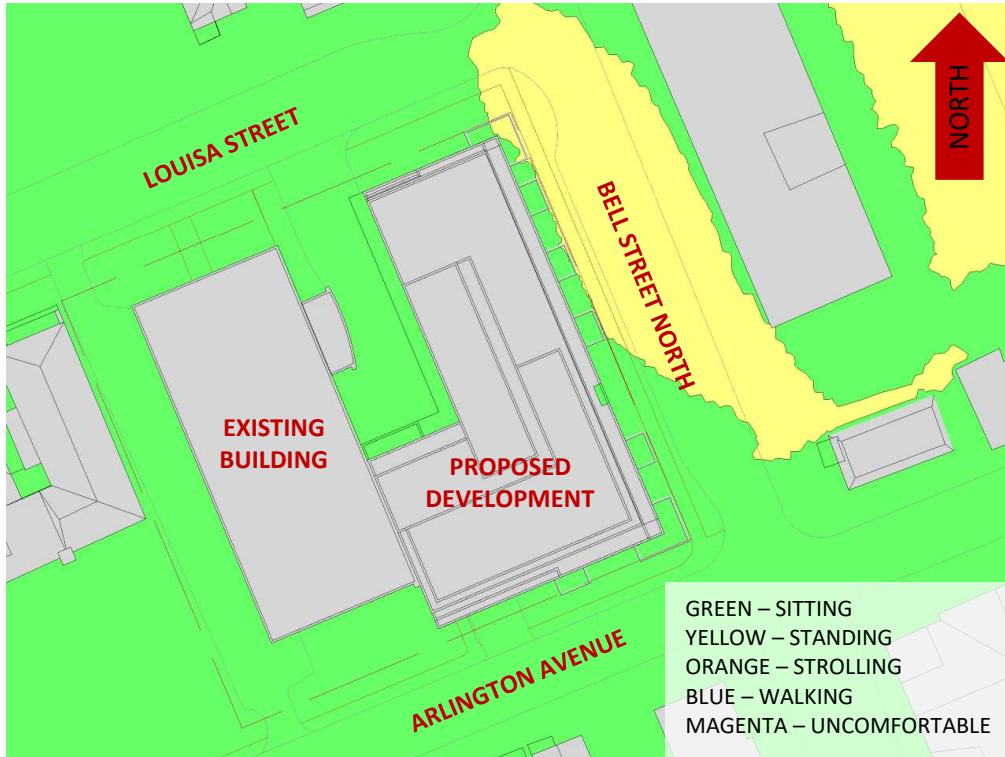


**FIGURE 3A: SPRING – WIND COMFORT CLASSES, GRADE LEVEL**

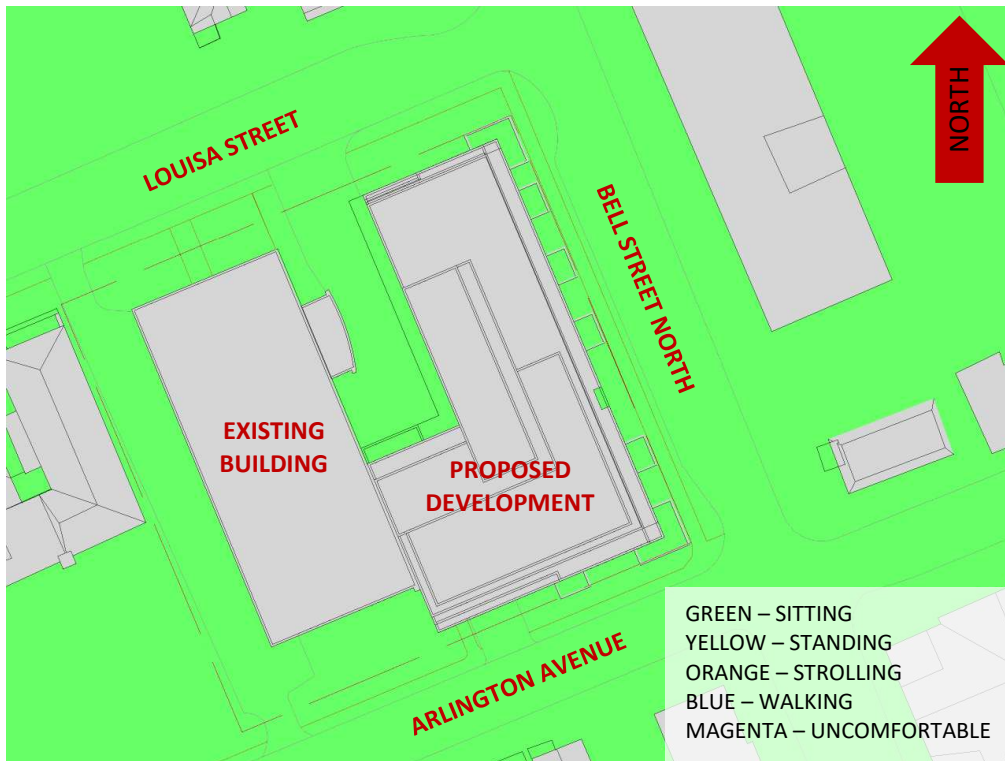


**FIGURE 3B: SUMMER – WIND COMFORT CLASSES, GRADE LEVEL**



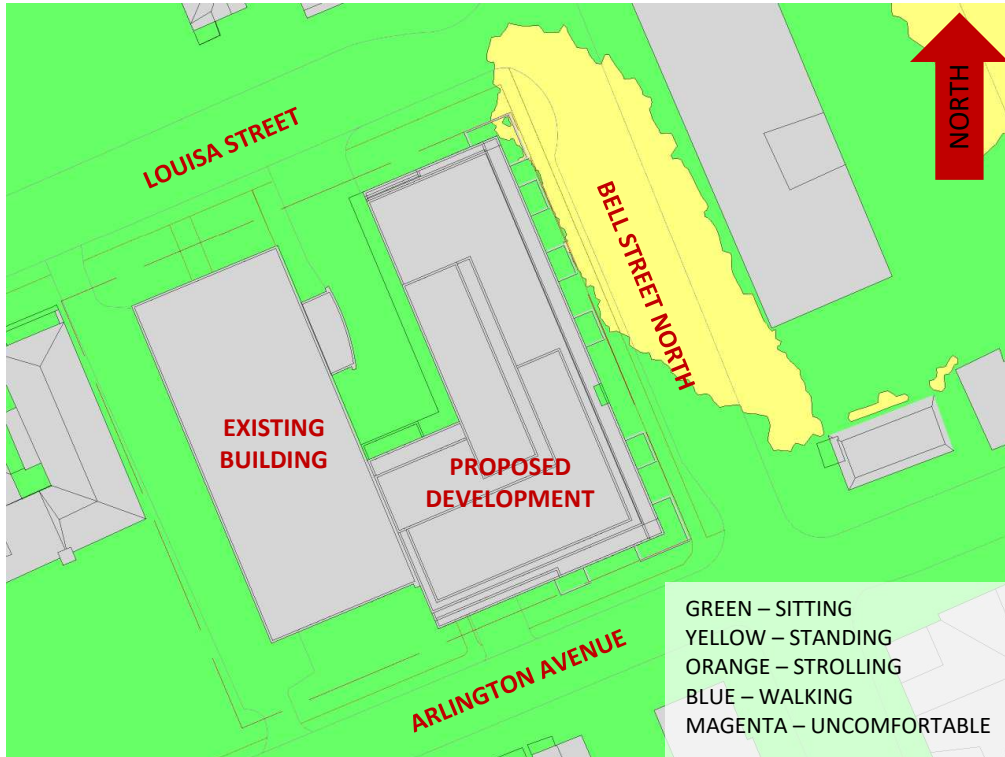


**FIGURE 3C: AUTUMN – WIND COMFORT CLASSES, GRADE LEVEL**

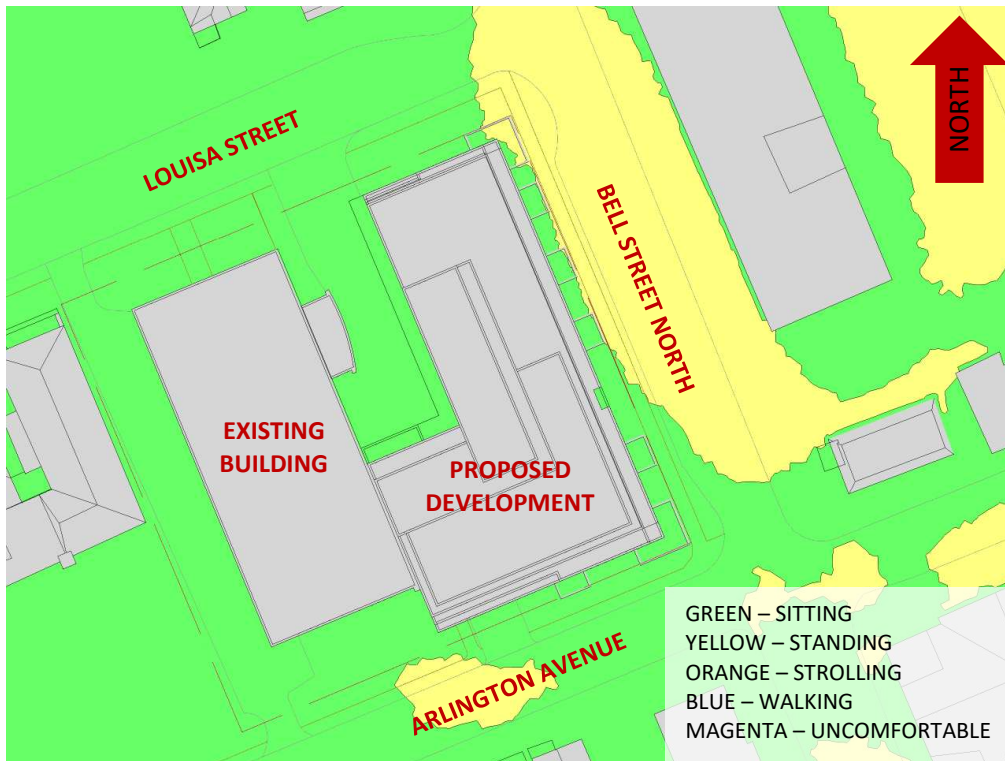


**FIGURE 3D: WINTER – WIND COMFORT CLASSES, GRADE LEVEL**




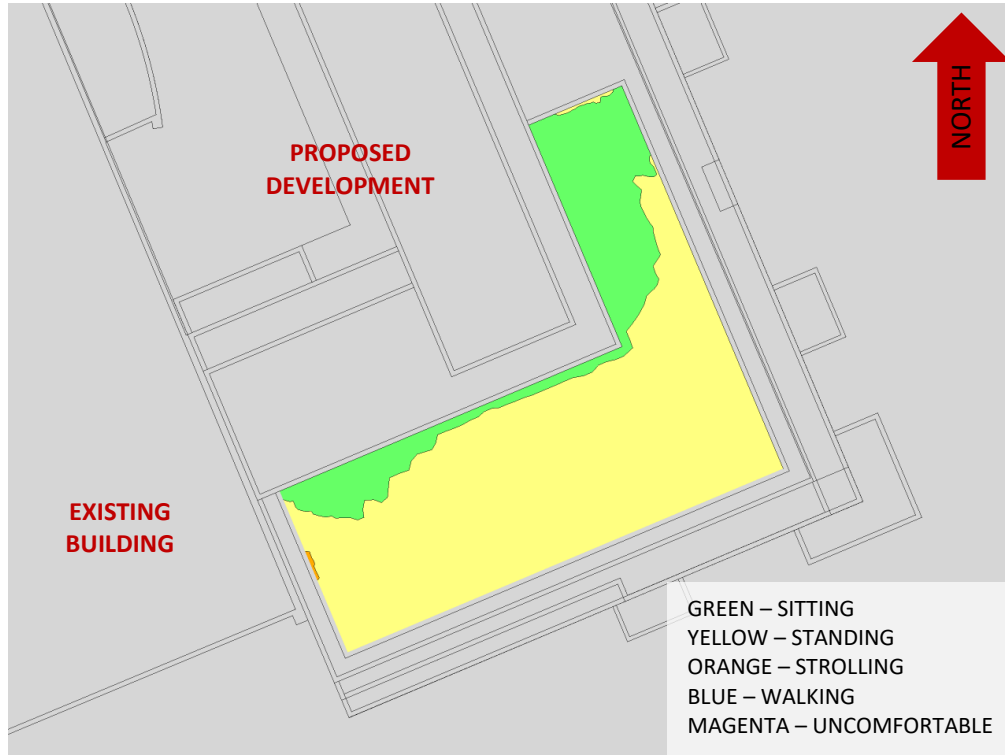


**FIGURE 4A: SPRING – WIND COMFORT, AMENITY TERRACE (MECH PH, LOW DECK)**

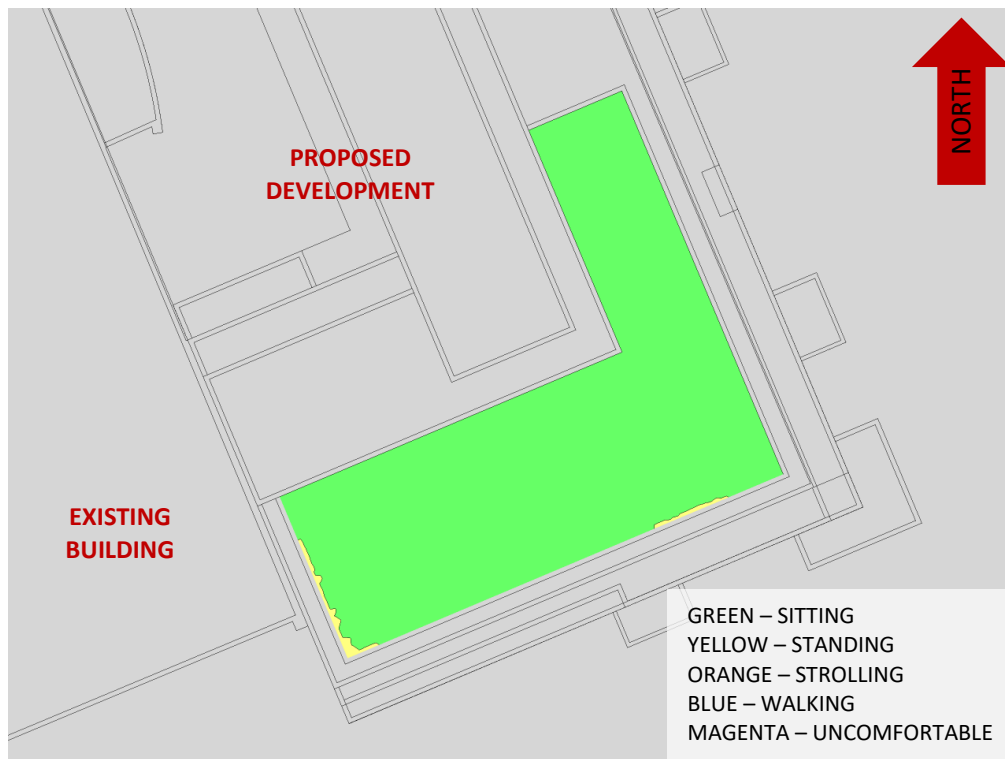


**FIGURE 4A: SUMMER – WIND COMFORT, AMENITY TERRACE (MECH PH, LOW DECK)**

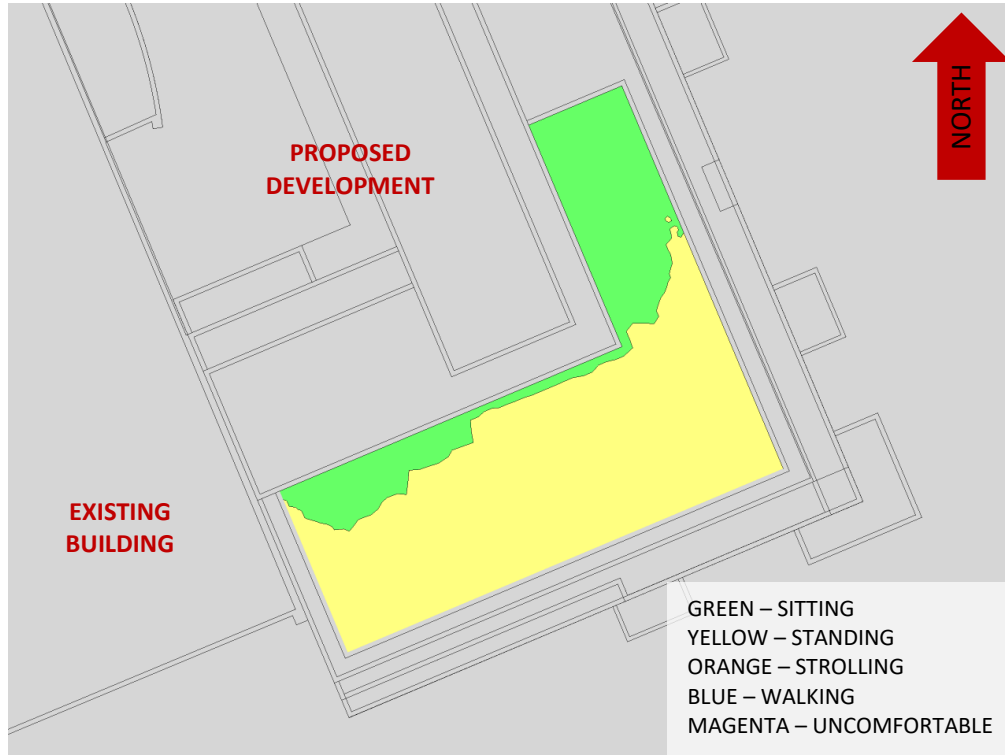


**FIGURE 4C: AUTUMN – WIND COMFORT, AMENITY TERRACE (MECH PH, LOW DECK)**

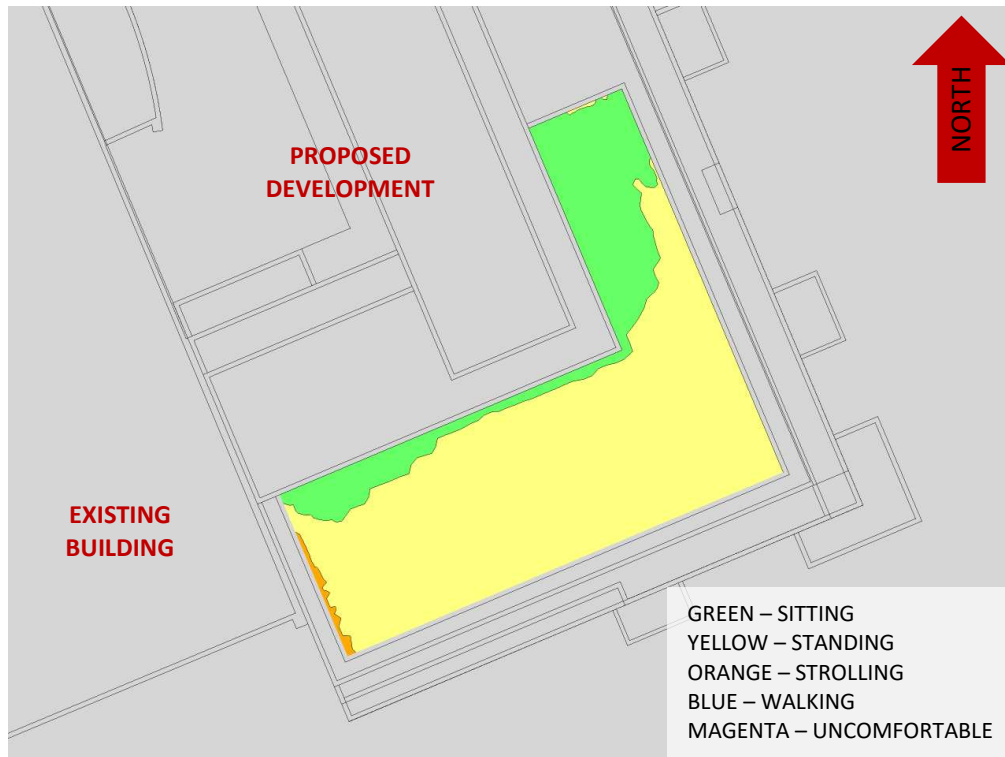

**FIGURE 4D: WINTER – WIND COMFORT, AMENITY TERRACE (MECH PH, LOW DECK)**

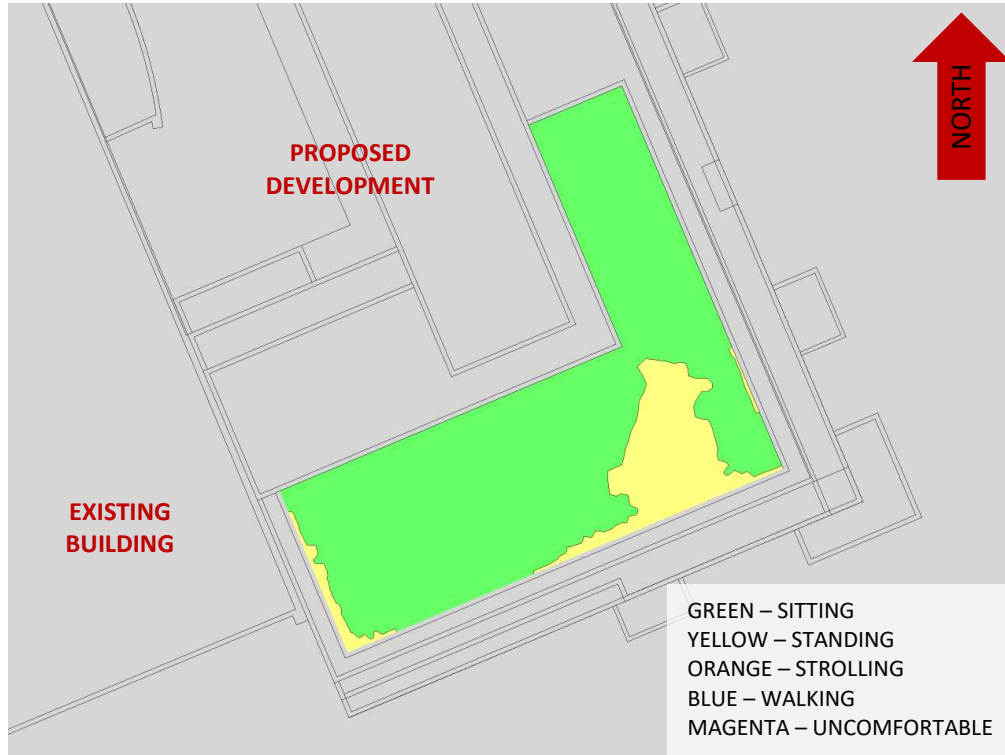

**FIGURE 5A: TYPICAL USE PERIOD – WIND COMFORT, AMENITY TERRACE (MECH PH)**

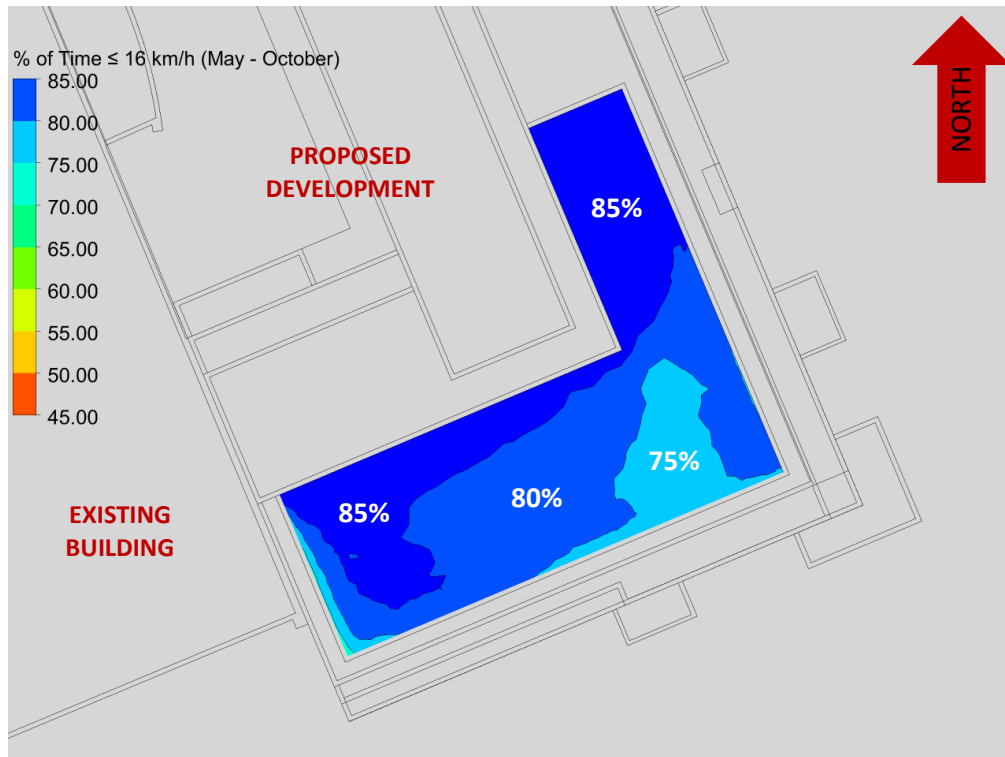

**FIGURE 5B: TYPICAL USE PERIOD – PERCENTAGE OF TIME SUITABLE FOR SITTING (MECH PH)**

# GRADIENTWIND

ENGINEERS & SCIENTISTS



## APPENDIX A

### SIMULATION OF THE ATMOSPHERIC BOUNDARY LAYER



## **SIMULATION OF THE ATMOSPHERIC BOUNDARY LAYER**

The atmospheric boundary layer (ABL) is defined by the velocity and turbulence profiles according to industry standard practices. The mean wind profile can be represented, to a good approximation, by a power law relation, Equation (1), giving height above ground versus wind speed [1], [2].

$$U = U_g \left( \frac{Z}{Z_g} \right)^\alpha \quad \text{Equation (1)}$$

where,  $U$  = mean wind speed,  $U_g$  = gradient wind speed,  $Z$  = height above ground,  $Z_g$  = depth of the boundary layer (gradient height), and  $\alpha$  is the power law exponent.

For the model,  $U_g$  is set to 6.5 metres per second (m/s), which approximately corresponds to the 60% mean wind speed for Ottawa based on historical climate data and statistical analyses. When the results are normalized by this velocity, they are relatively insensitive to the selection of gradient wind speed.

$Z_g$  is set to 540 m. The selection of gradient height is relatively unimportant, so long as it exceeds the building heights surrounding the subject site. The value has been selected to correspond to our physical wind tunnel reference value.

$\alpha$  is determined based on the upstream exposure of the far-field surroundings (i.e., the area that it not captured within the simulation model).

Table 1 presents the values of  $\alpha$  used in this study, while Table 2 presents several reference values of  $\alpha$ . When the upstream exposure of the far-field surroundings is a mixture of multiple types of terrain, the  $\alpha$  values are a weighted average with terrain that is closer to the subject site given greater weight.

**TABLE 1: UPSTREAM EXPOSURE (ALPHA VALUE) VS TRUE WIND DIRECTION**

Wind Direction (Degrees True)	Alpha Value ( $\alpha$ )
0	0.27
49	0.26
74	0.25
103	0.24
167	0.23
197	0.22
217	0.24
237	0.25
262	0.25
282	0.24
302	0.22
324	0.24

**TABLE 2: DEFINITION OF UPSTREAM EXPOSURE (ALPHA VALUE)**

Upstream Exposure Type	Alpha Value ( $\alpha$ )
Open Water	0.14-0.15
Open Field	0.16-0.19
Light Suburban	0.21-0.24
Heavy Suburban	0.24-0.27
Light Urban	0.28-0.30
Heavy Urban	0.31-0.33

The turbulence model in the computational fluid dynamics (CFD) simulations is a two-equation shear-stress transport (SST) model, and thus the ABL turbulence profile requires that two parameters be defined at the inlet of the domain. The turbulence profile is defined following the recommendations of the Architectural Institute of Japan for flat terrain [3].

$$I(Z) = \begin{cases} 0.1 \left( \frac{Z}{Z_g} \right)^{-\alpha-0.05}, & Z > 10 \text{ m} \\ 0.1 \left( \frac{10}{Z_g} \right)^{-\alpha-0.05}, & Z \leq 10 \text{ m} \end{cases} \quad \text{Equation (2)}$$

$$L_t(Z) = \begin{cases} 100 \text{ m} \sqrt{\frac{Z}{30}}, & Z > 30 \text{ m} \\ 100 \text{ m}, & Z \leq 30 \text{ m} \end{cases} \quad \text{Equation (3)}$$

where,  $I$  = turbulence intensity,  $L_t$  = turbulence length scale,  $Z$  = height above ground, and  $\alpha$  is the power law exponent used for the velocity profile in Equation (1).

Boundary conditions on all other domain boundaries are defined as follows: the ground is a no-slip surface; the side walls of the domain have a symmetry boundary condition; the top of the domain has a specified shear, which maintains a constant wind speed at gradient height; and the outlet has a static pressure boundary condition.

## REFERENCES

- [1] P. Arya, "Chapter 10: Near-neutral Boundary Layers," in *Introduction to Micrometeorology*, San Diego, California, Academic Press, 2001.
- [2] S. A. Hsu, E. A. Meindl and D. B. Gilhousen, "Determining the Power-Law Wind Profile Exponent under Near-neutral Stability Conditions at Sea," vol. 33, no. 6, 1994.
- [3] Y. Tamura, H. Kawai, Y. Uematsu, K. Kondo and T. Okhuma, "Revision of AIJ Recommendations for Wind Loads on Buildings," in *The International Wind Engineering Symposium, IWES 2003*, Taiwan, 2003.