

BLOCK 344
REGISTERED PLAN 4M-1619
CITY OF OTTAWA
 Prepared by Annis, O'Sullivan, Vollebakk Ltd.

Scale 1 : 400

Metric
 DISTANCES SHOWN ON THIS PLAN ARE IN METRES AND CAN BE CONVERTED TO FEET BY DIVIDING BY 0.3048

Notes & Legend

- Denotes
- Fire Hydrant
 - Maintenance Hole (Storm Sewer)
 - Maintenance Hole (Sanitary)
 - Valve Chamber (Watermain)
 - Catch Basin
 - Top of Grate
 - Top of Spindle
 - Utility Pole
 - Light Standard
 - Hydro Transformer
 - Concrete Sidewalk
 - Location of Elevations


Caution
 This is NOT a Plan of Survey and shall not be used except for the purpose indicated in the title block.
 Boundary information compiled from Registered Plan 4M-1619.

ELEVATION NOTES

- Elevations shown are geodetic and are referred to the CGVD28 geodetic datum.
- It is the responsibility of the user of this information to verify that the job benchmark has not been altered or disturbed and that its relative elevation and description agrees with the information shown on this drawing.

UTILITY NOTES

- This drawing cannot be accepted as acknowledging all of the utilities and it will be the responsibility of the user to contact the respective utility authorities for confirmation.
- Only visible surface utilities were located.
- A field location of underground plant by the pertinent utility authority is mandatory before any work involving breaking ground, probing, excavating etc.

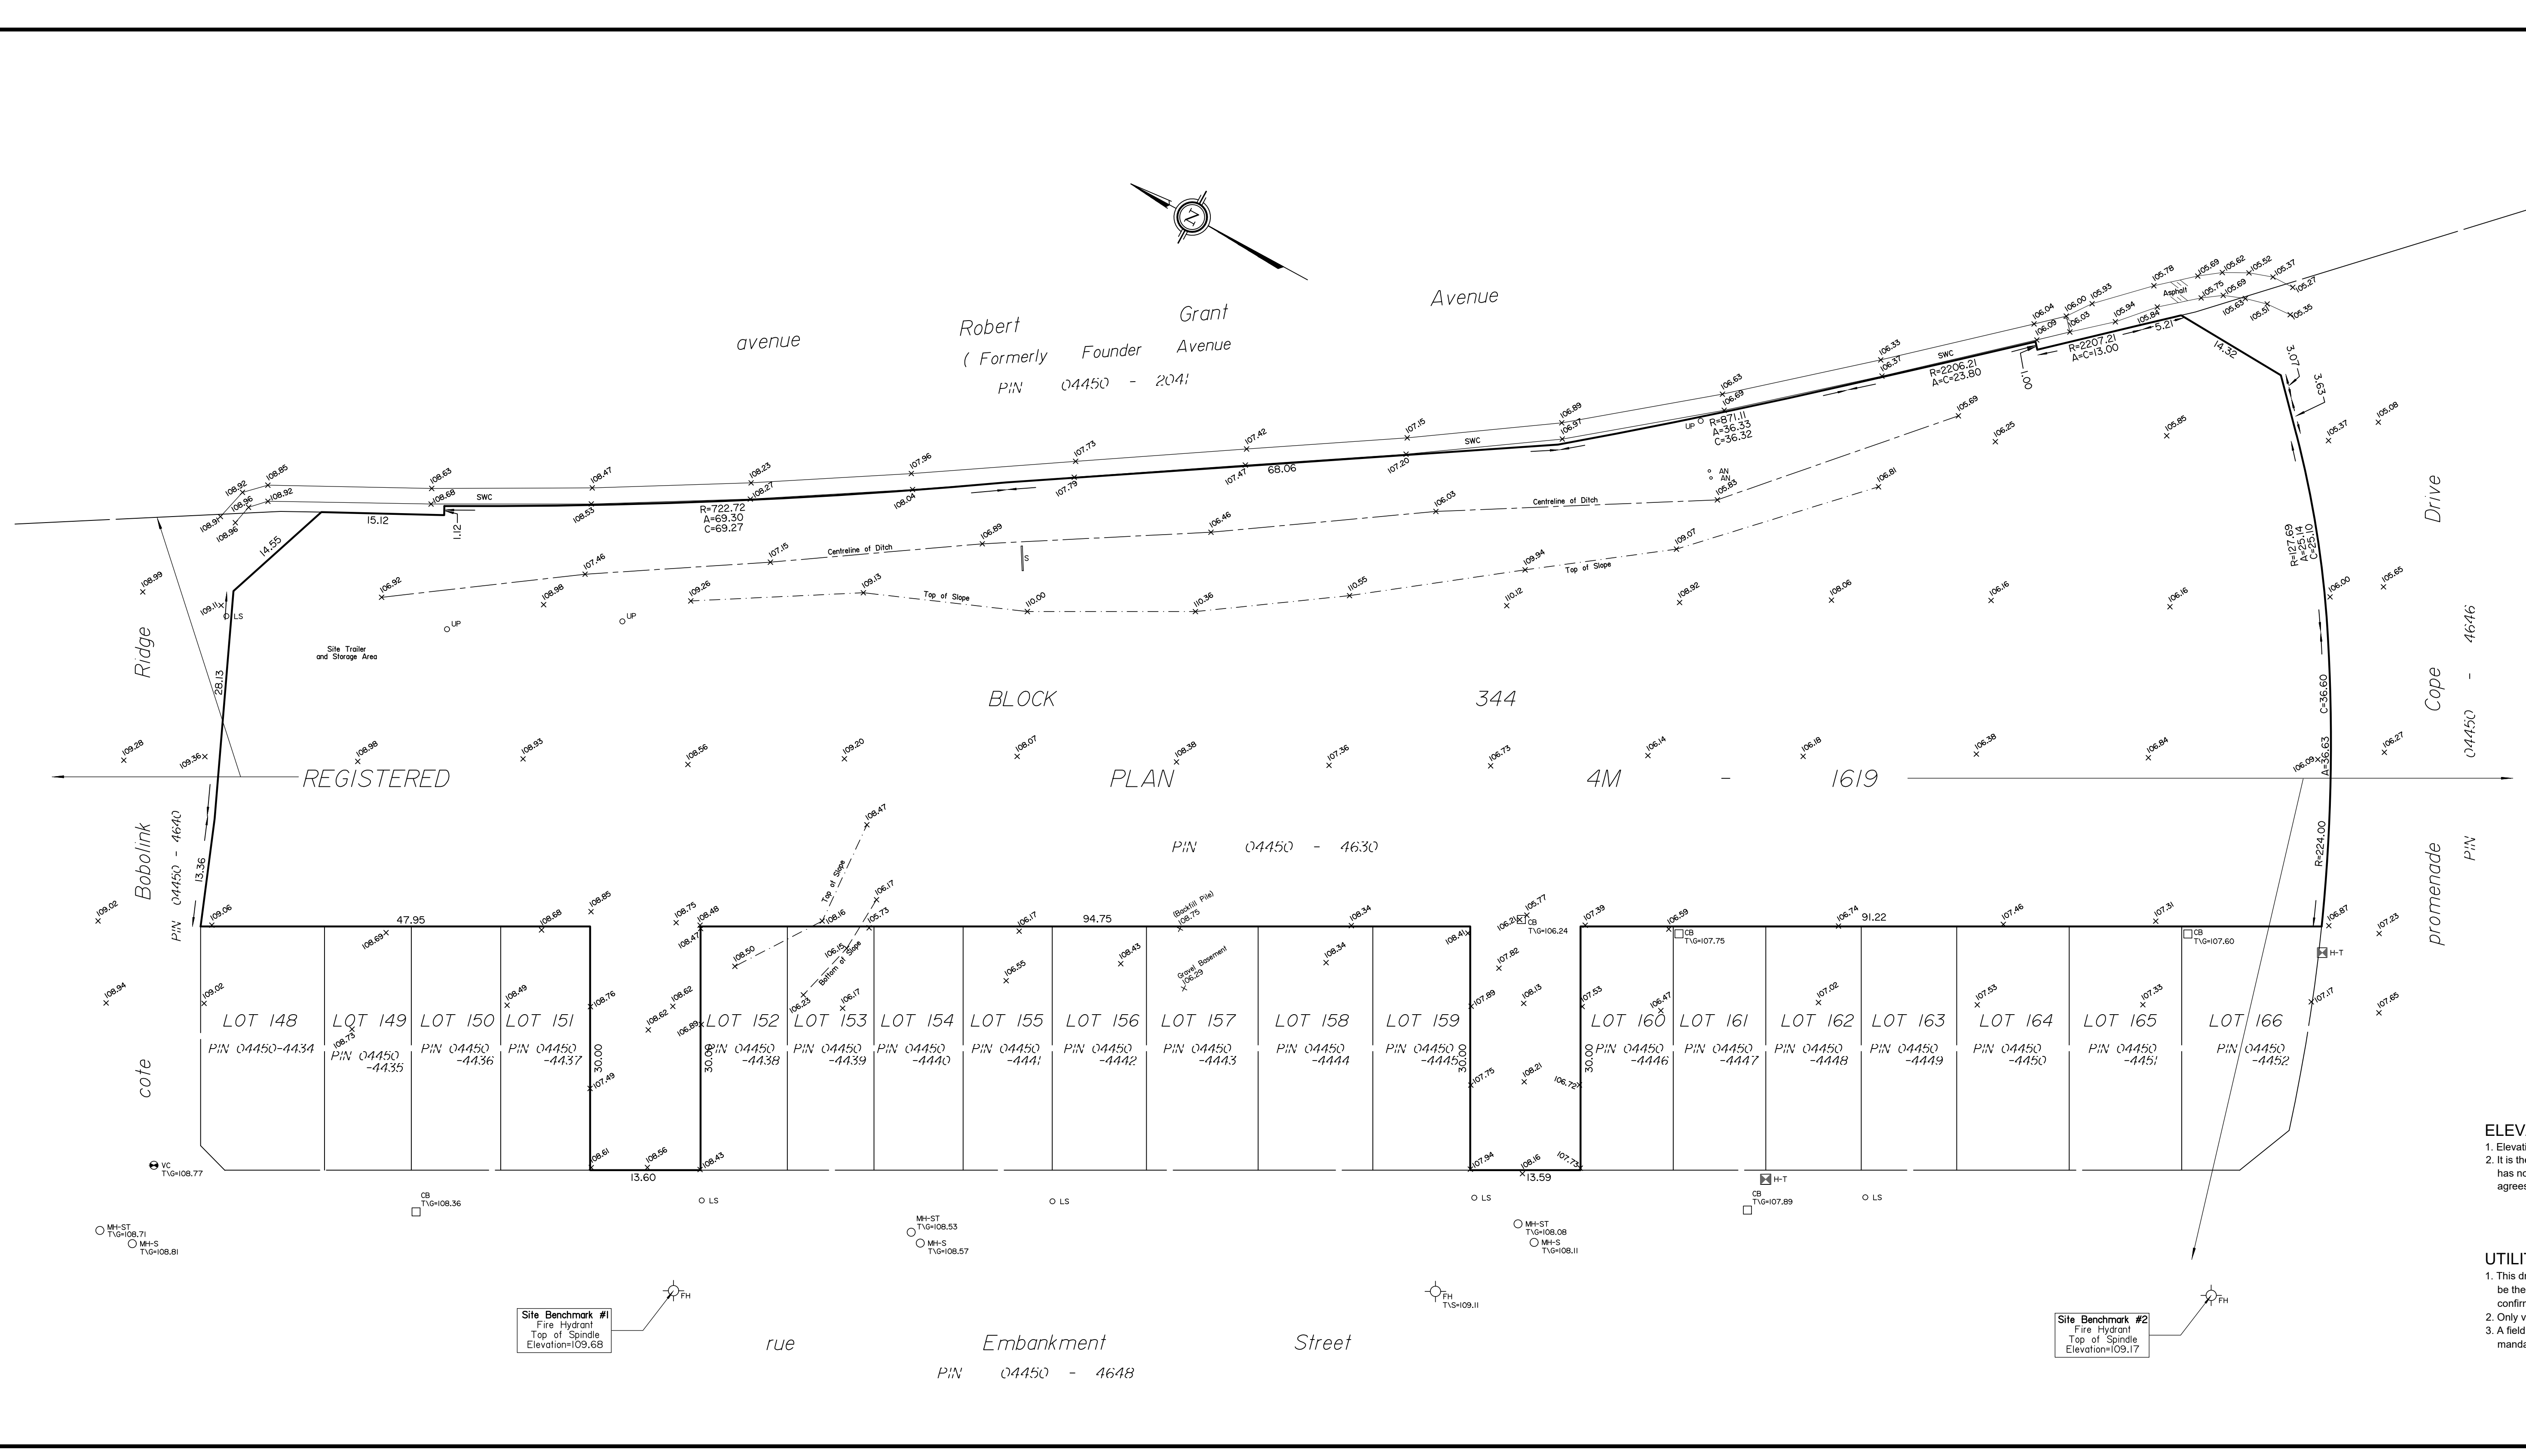

Site Benchmark #1
 Fire Hydrant
 Top of Spindle
 Elevation=109.68

Site Benchmark #2
 Fire Hydrant
 Top of Spindle
 Elevation=109.17

Y:\00000457\20210131-21_Robert Grant (Formerly Founder Avenue) 20210131 12:20:04 PM