



**LEGEND - MATERIALS**

- 1a BRICK VENEER  
COLOUR: WARM BROWN
- 1b BRICK VENEER  
COLOUR: CHARCOAL
- 1c BRICK VENEER  
COLOUR: LIGHT GREY
- 2a METAL PANEL  
COLOUR: ORANGE
- 2b METAL PANEL  
COLOUR: CHARCOAL
- 2c METAL PANEL  
COLOUR: MEDIUM GREY
- 3 METAL PANEL, VERTICAL PATTERN  
COLOUR: CHARCOAL
- 4 METAL PANEL, HORIZONTAL PATTERN  
COLOUR: CHARCOAL
- 5 GLASS RAILING - TYP. FOR ALL BALCONIES  
COLOUR: CLEAR
- 6 METAL RAILING  
COLOUR: BLACK
- 7 CURTAIN WALL GLAZING

**1**  
A.200 EAST ELEVATION  
1 : 200

No.	Date	Émis pour / Object
7	2021/03/09	SITE PLAN CONTROL
8	2022/12/14	SITE PLAN CONTROL RESPONSE

Architecte / Architect  
(Paysagiste / Landscape)

**Gino J. Aiello landscape architect** www.GJALA.com  
gino@GJALA.com 613 822 1324  
110 Didsbury Road Unit #9 | Ottawa Ontario | K2T0C2

Ingenieur / Engineer  
(Civil / Civ)

**LRJ**  
ENGINEERING + DESIGN

Client / Client

**KATASA**  
GROUPE DÉVELOPPEMENT

Architecte / Architect

**figuri**  
Collectif d'architectes

fig. 1  
3550, Saint-Armand C,  
Montreal QC H4C 1A9  
T. 514 861-5122

fig. 2  
190 Somerset St W #206  
Ottawa ON K2P 0A4  
T. 613 696-4122  
www.figur.ca

Droit d'auteur / Copyright

Ce dessin est sujet au droit d'auteur. Il ne peut être reproduit pour quelque intention ou usage que ce soit, il ne peut être utilisé en conjonction avec l'apposition de la signature et de l'estampe originale.

This drawing is subject to copyright. It is not to be reproduced for any purpose or by any means, and may only be used if it bears an original stamp and signature.

Scieur / Seal

Note:  
L'entrepreneur doit vérifier toutes les dimensions et informations sur le site et agir immédiatement l'architecte de toutes erreurs ou omissions.

Contractor shall verify all information and dimensions on site and immediately report any errors or omissions to the architect.

**ONTARIO ASSOCIATION OF ARCHITECTS**  
**ROBERTO COMPOS**  
7401

Project / Project

**22 STOREY APARTMENT BUILDING**

770-774 Bronson Avenue & 557 Cambridge Street  
Ottawa, ON

Title / Titre  
**EAST ELEVATION**

Dessiné par / Drawn by  
GCC

No. projet / Project number  
2025


Vérifié par / Verified by  
RC

No. dessin / Drawing number  
Revision / Revision  
8

Echelle / Scale  
As indicated

Date de création du dessin / Drawing creation date  
2021/02/01

**A.200**

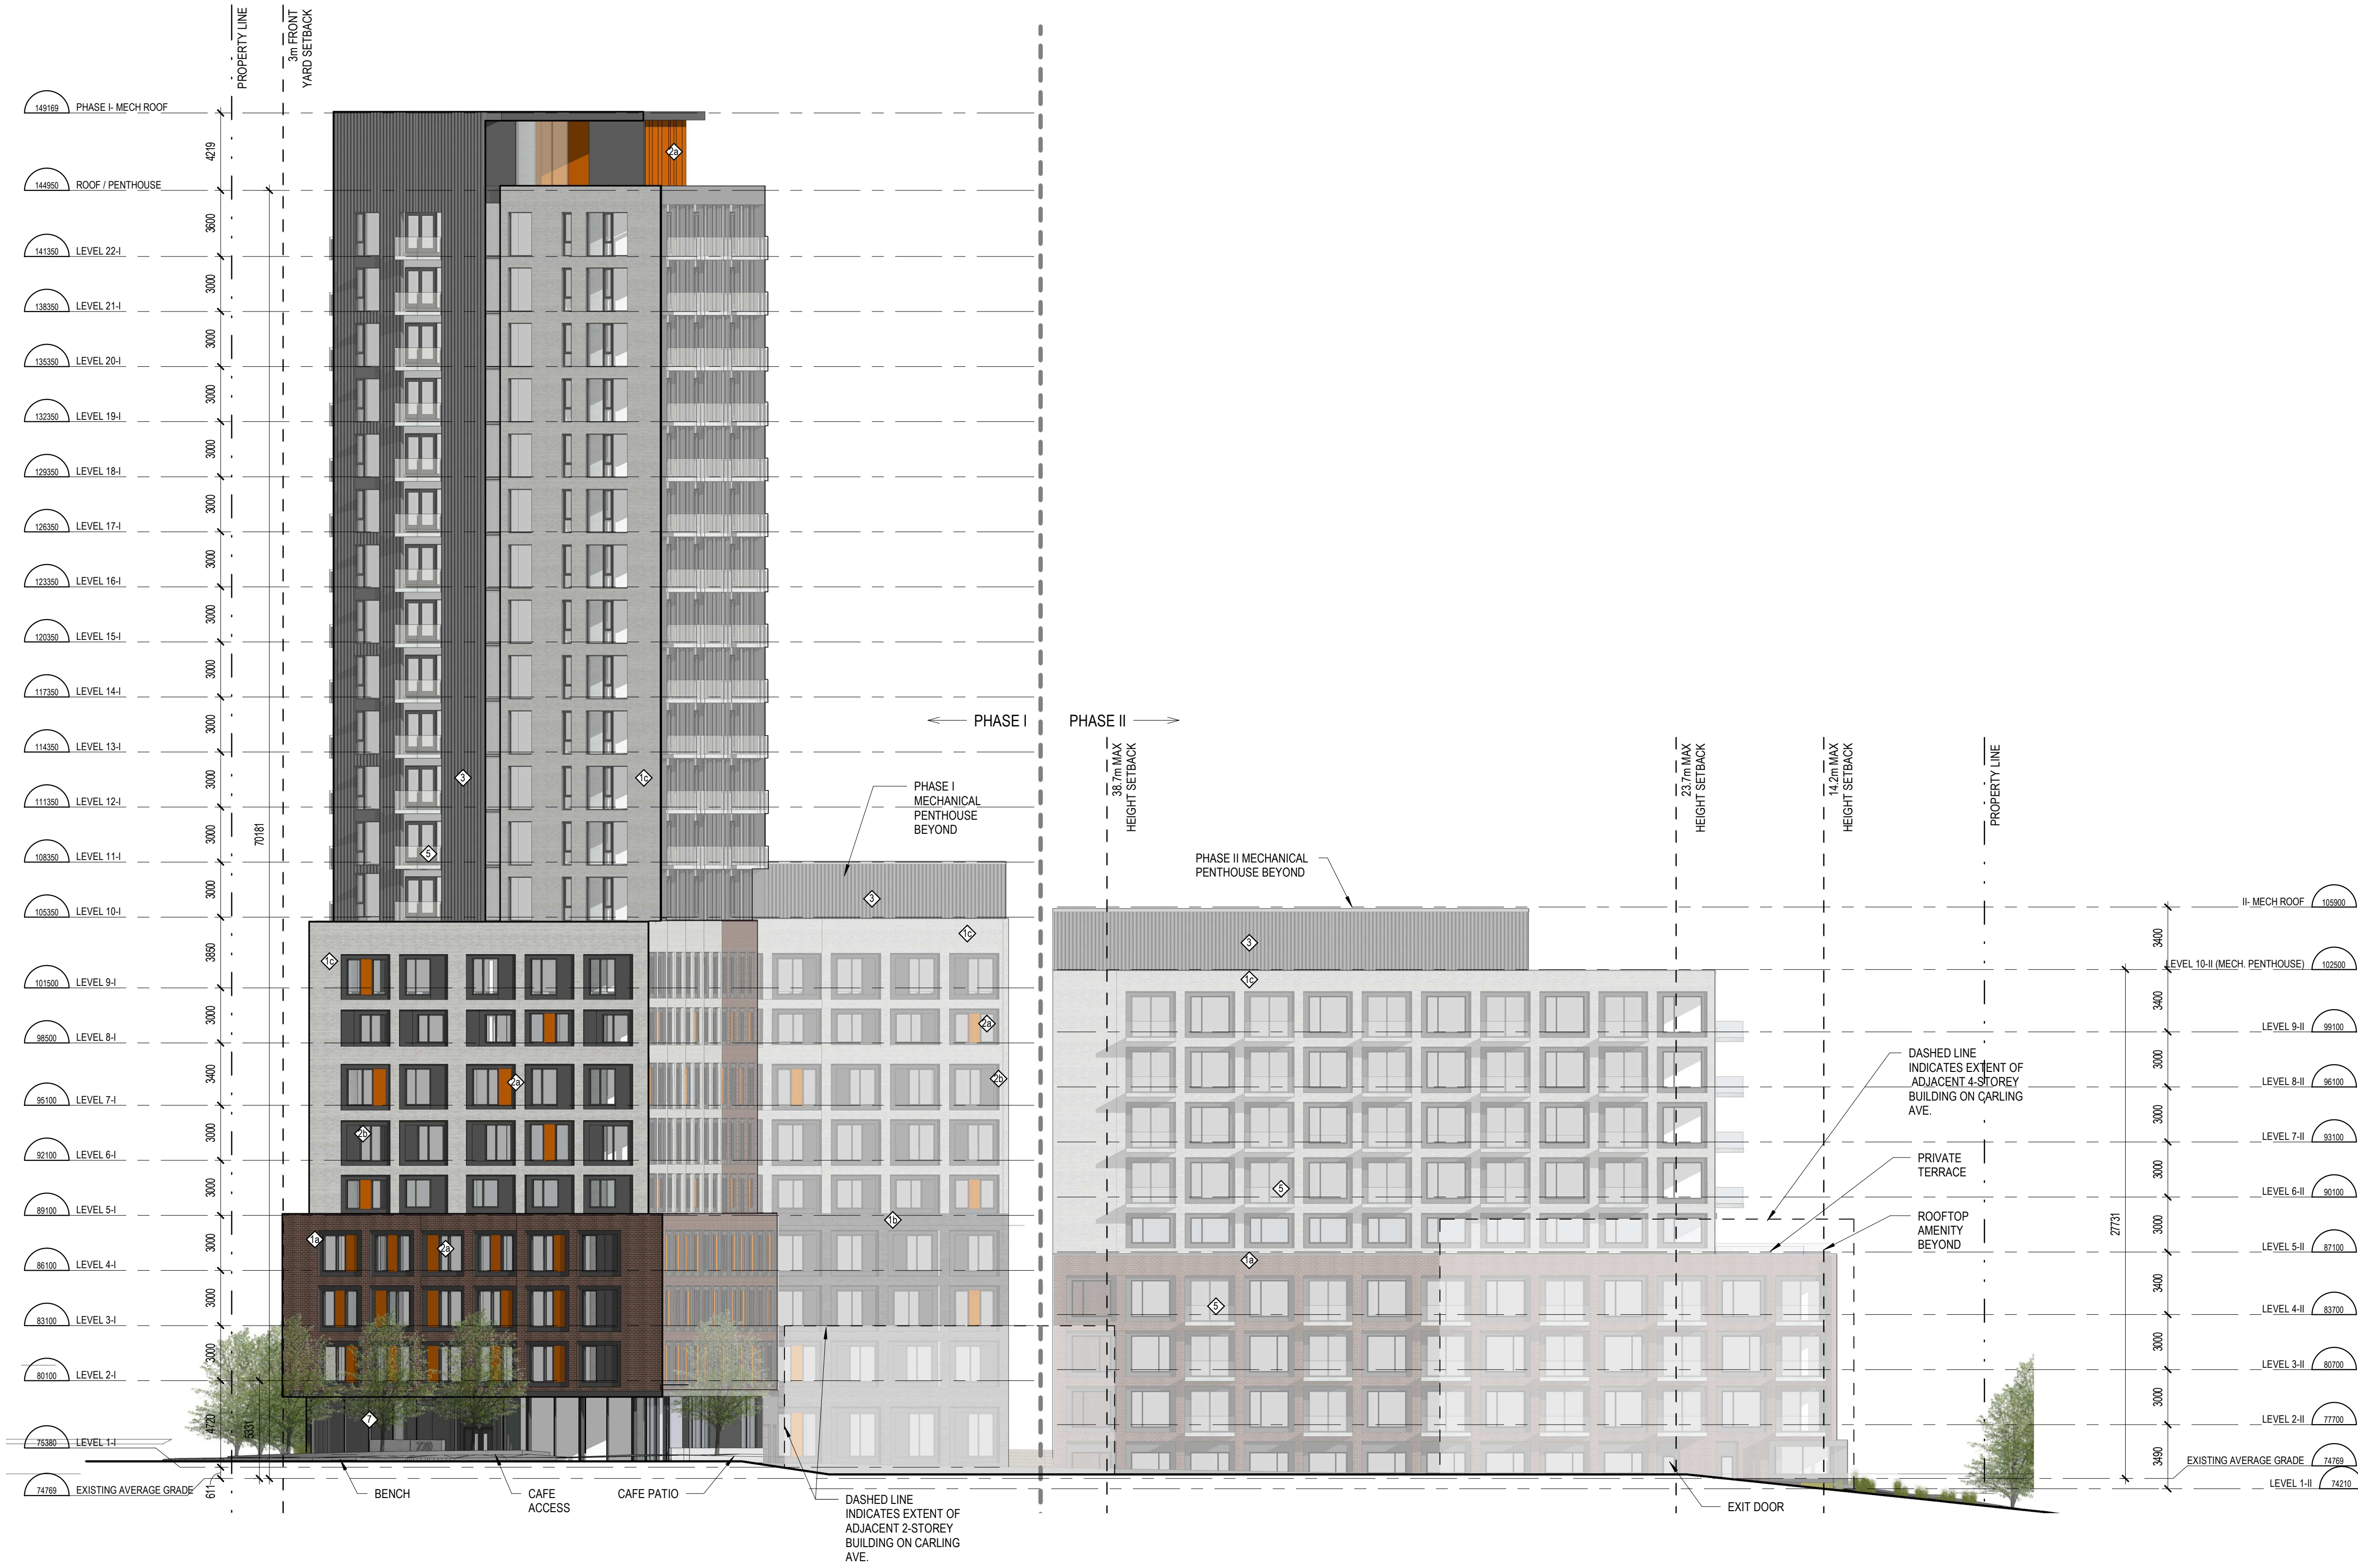

**LEGEND - MATERIALS**

1a	BRICK VENEER COLOUR: WARM BROWN
1b	BRICK VENEER COLOUR: CHARCOAL
1c	BRICK VENEER COLOUR: LIGHT GREY
2a	METAL PANEL COLOUR: ORANGE
2b	METAL PANEL COLOUR: CHARCOAL
2c	METAL PANEL COLOUR: MEDIUM GREY
3	METAL PANEL, VERTICAL PATTERN COLOUR: CHARCOAL
4	METAL PANEL, HORIZONTAL PATTERN COLOUR: CHARCOAL
5	GLASS RAILING - TYP. FOR ALL BALCONIES COLOUR: CLEAR
6	METAL RAILING COLOUR: BLACK
7	CURTAIN WALL GLAZING

No.	Date	Émis pour / Object
7	2021/03/09	SITE PLAN CONTROL
8	2022/12/14	SITE PLAN CONTROL RESPONSE

Architecte / Architect  
(Paysagiste / Landscape)

**Gino J. Aiello landscape architect** www.GJALA.com  
gino@GJALA.com 613 821 9324  
110 Didsbury Road Unit #9 | Ottawa Ontario | K2T0C2

Ingenieur / Engineer  
(Chef / Chief)

**LRJ**  
ENGINEERING + ARCHITECTURE

Client / Client

**KATASA**  
GROUPE DÉVELOPPEMENT

Architecte / Architect

**figuri**

fig. 1  
3550, Saint-André O.  
Montreal QC H4C 1A9  
T. 514 866-5122

fig. 2  
190 Somerset St W #206  
Ottawa ON K2P 0A4  
T. 613 696-4122  
www.figur.ca

Droit d'auteur / Copyright

Ce dessin est sujet au droit d'auteur. Il ne peut être reproduit pour quelque intention ou usage que ce soit, il ne peut être utilisé en conjonction avec l'apposition de la signature et du tampon original.

This drawing is subject to copyright. It is not to be reproduced for any purpose or by any means, and may only be used if it bears an original stamp and signature.

Scieur / Seal

**ONTARIO ASSOCIATION OF ARCHITECTS**  
ROBERTO CRIMPOS  
BOULEVARD  
7401

Project / Project

**22 STOREY APARTMENT BUILDING**

770-774 Bronson Avenue & 557 Cambridge Street  
Ottawa, ON

Title / Titre

**NORTH ELEVATION**

Dessiné par / Drawn by  
GCC

No. projet / Project number  
2025

Vérifié par / Verified by  
RC

No. dessin / Drawing number  
Revision / Revision

Echelle / Scale  
As indicated

Date de création du dessin / Drawing creation date  
2021/02/01

**A.201**

**1** NORTH ELEVATION  
A.201 1 - 200



**LEGEND - MATERIALS**

1a	BRICK VENEER COLOUR: WARM BROWN
1b	BRICK VENEER COLOUR: CHARCOAL
1c	BRICK VENEER COLOUR: LIGHT GREY
2a	METAL PANEL COLOUR: ORANGE
2b	METAL PANEL COLOUR: CHARCOAL
2c	METAL PANEL COLOUR: MEDIUM GREY
3	METAL PANEL, VERTICAL PATTERN COLOUR: CHARCOAL
4	METAL PANEL, HORIZONTAL PATTERN COLOUR: CHARCOAL
5	GLASS RAILING - TYP. FOR ALL BALCONIES COLOUR: CLEAR
6	METAL RAILING COLOUR: BLACK
7	CURTAIN WALL GLAZING

**1**  
A.202 WEST ELEVATION  
1 : 200

No. Date Émis pour / Object	
7	2021/03/09 SITE PLAN CONTROL
8	2022/12/14 SITE PLAN CONTROL RESPONSE
Architecte / Architect (Paysagiste / Landscape)	
Gino J. Aiello landscape architect www.GJALA.com 416700.6314 ext. 1111 822 1324 110 Didsbury Road Unit #9   Ottawa Ontario   K2T0C2	
Ingénieur / Engineer (Civil / Civil)	
	
Client / Client	
	
Architecte / Architect	
	
<p>Fig. 1 3550, Saint-Antoine O. Montréal QC H4C 1A9 T. 514 861-5122</p> <p>Fig. 2 190 Somerset St W #206 Ottawa ON K2P 0A4 T. 613 696-4122</p> <p>www.figuri.ca</p>	
Droit d'auteur / Copyright	
Ce dessin est sujet au droit d'auteur. Il ne peut être reproduit pour quelque intention ou usage que ce soit, il ne peut être utilisé en conjonction avec l'apposition de la signature et de l'estampe originale.	
This drawing is subject to copyright. It is not to be reproduced for any purpose or by any means, and may only be used if it bears an original stamp and signature.	
Statut / Seal	
	
Project / Project	
<p><b>22 STOREY APARTMENT BUILDING</b></p> <p>770-774 Bronson Avenue &amp; 557 Cambridge Street Ottawa, ON</p>	
Title / Titre	
WEST ELEVATION	
Dessiné par / Drawn by	
GCG	
No. projet / Project number	
2025	
Vérifié par / Verified by	
RC	
No. dessin / Drawing number	
Revision / Révision	
Echelle / Scale	
As indicated	
Date de création du dessin / Drawing creation date	
2021/02/01	
A.202	



**LEGEND - MATERIALS**

1a	BRICK VENEER COLOUR: WARM BROWN
1b	BRICK VENEER COLOUR: CHARCOAL
1c	BRICK VENEER COLOUR: LIGHT GREY
2a	METAL PANEL COLOUR: ORANGE
2b	METAL PANEL COLOUR: CHARCOAL
2c	METAL PANEL COLOUR: MEDIUM GREY
3	METAL PANEL, VERTICAL PATTERN COLOUR: CHARCOAL
4	METAL PANEL, HORIZONTAL PATTERN COLOUR: CHARCOAL
5	GLASS RAILING - TYP. FOR ALL BALCONIES COLOUR: CLEAR
6	METAL RAILING COLOUR: BLACK
7	CURTAIN WALL GLAZING

No. Date Émis pour / Object  
 7 2021/03/09 SITE PLAN CONTROL  
 8 2022/12/14 SITE PLAN CONTROL RESPONSE

Architecte / Architect  
 (Paysagiste / Landscape)  
**Gino J. Aiello landscape architect** www.GJALA.com  
 gino@GJALA.com 5175 BEE 134  
 110 Didsbury Road Unit #9 | Ottawa Ontario | K2T0C2

Ingenieur / Engineer  
 (Civil / Civil)  
**LRJ**  
 ENGINEERING + DESIGN

Client / Client  
**KATASA**  
 GROUPE DÉVELOPPEMENT

Architecte / Architect  
 Coleoff d'architectes  
 3550, Saint-Ambrose O.  
 Montréal QC H4C 1A9  
 T. 514 861-5122

fig. 1  
 190 Somerset St W #206  
 Ottawa ON K2P 0A4  
 T. 613 696-4122  
 www.figur.ca

Droit d'auteur / Copyright  
 Ce dessin est sujet au droit d'auteur. Il ne peut être reproduit pour quelque intention ou usage que ce soit, à moins qu'il ne soit autorisé par écrit par l'architecte ou le titulaire des droits d'auteur.  
 This drawing is subject to copyright. It is not to be reproduced for any purpose or by any means, and may only be used if it bears an original stamp and signature.

Statut / Seal  
**ONTARIO ASSOCIATION OF ARCHITECTS**  
 ROBERTO CARPOS  
 7401  
 Note: L'entrepreneur doit vérifier toutes les dimensions et informations sur le site et avant immédiatement l'architecte de toutes erreurs ou omissions.  
 Contractor shall verify all information and dimensions on site and immediately report any errors or omissions to the architect.

Project / Project  
**22 STOREY APARTMENT BUILDING**  
 770-774 Bronson Avenue & 557 Cambridge Street  
 Ottawa, ON

Title / Titre  
**SOUTH ELEVATION**

Dessiné par / Drawn by  
 GCG No. projet / Project number  
 2025

Vérifié par / Verified by  
 RC No. dessin / Drawing number  
 Révision / Revision  
 8

Echelle / Scale  
 As indicated

Date de création du dessin / Drawing creation date  
 2021/02/01

**A.203**

**1**  
 A.203 SOUTH ELEVATION  
 1 : 200