

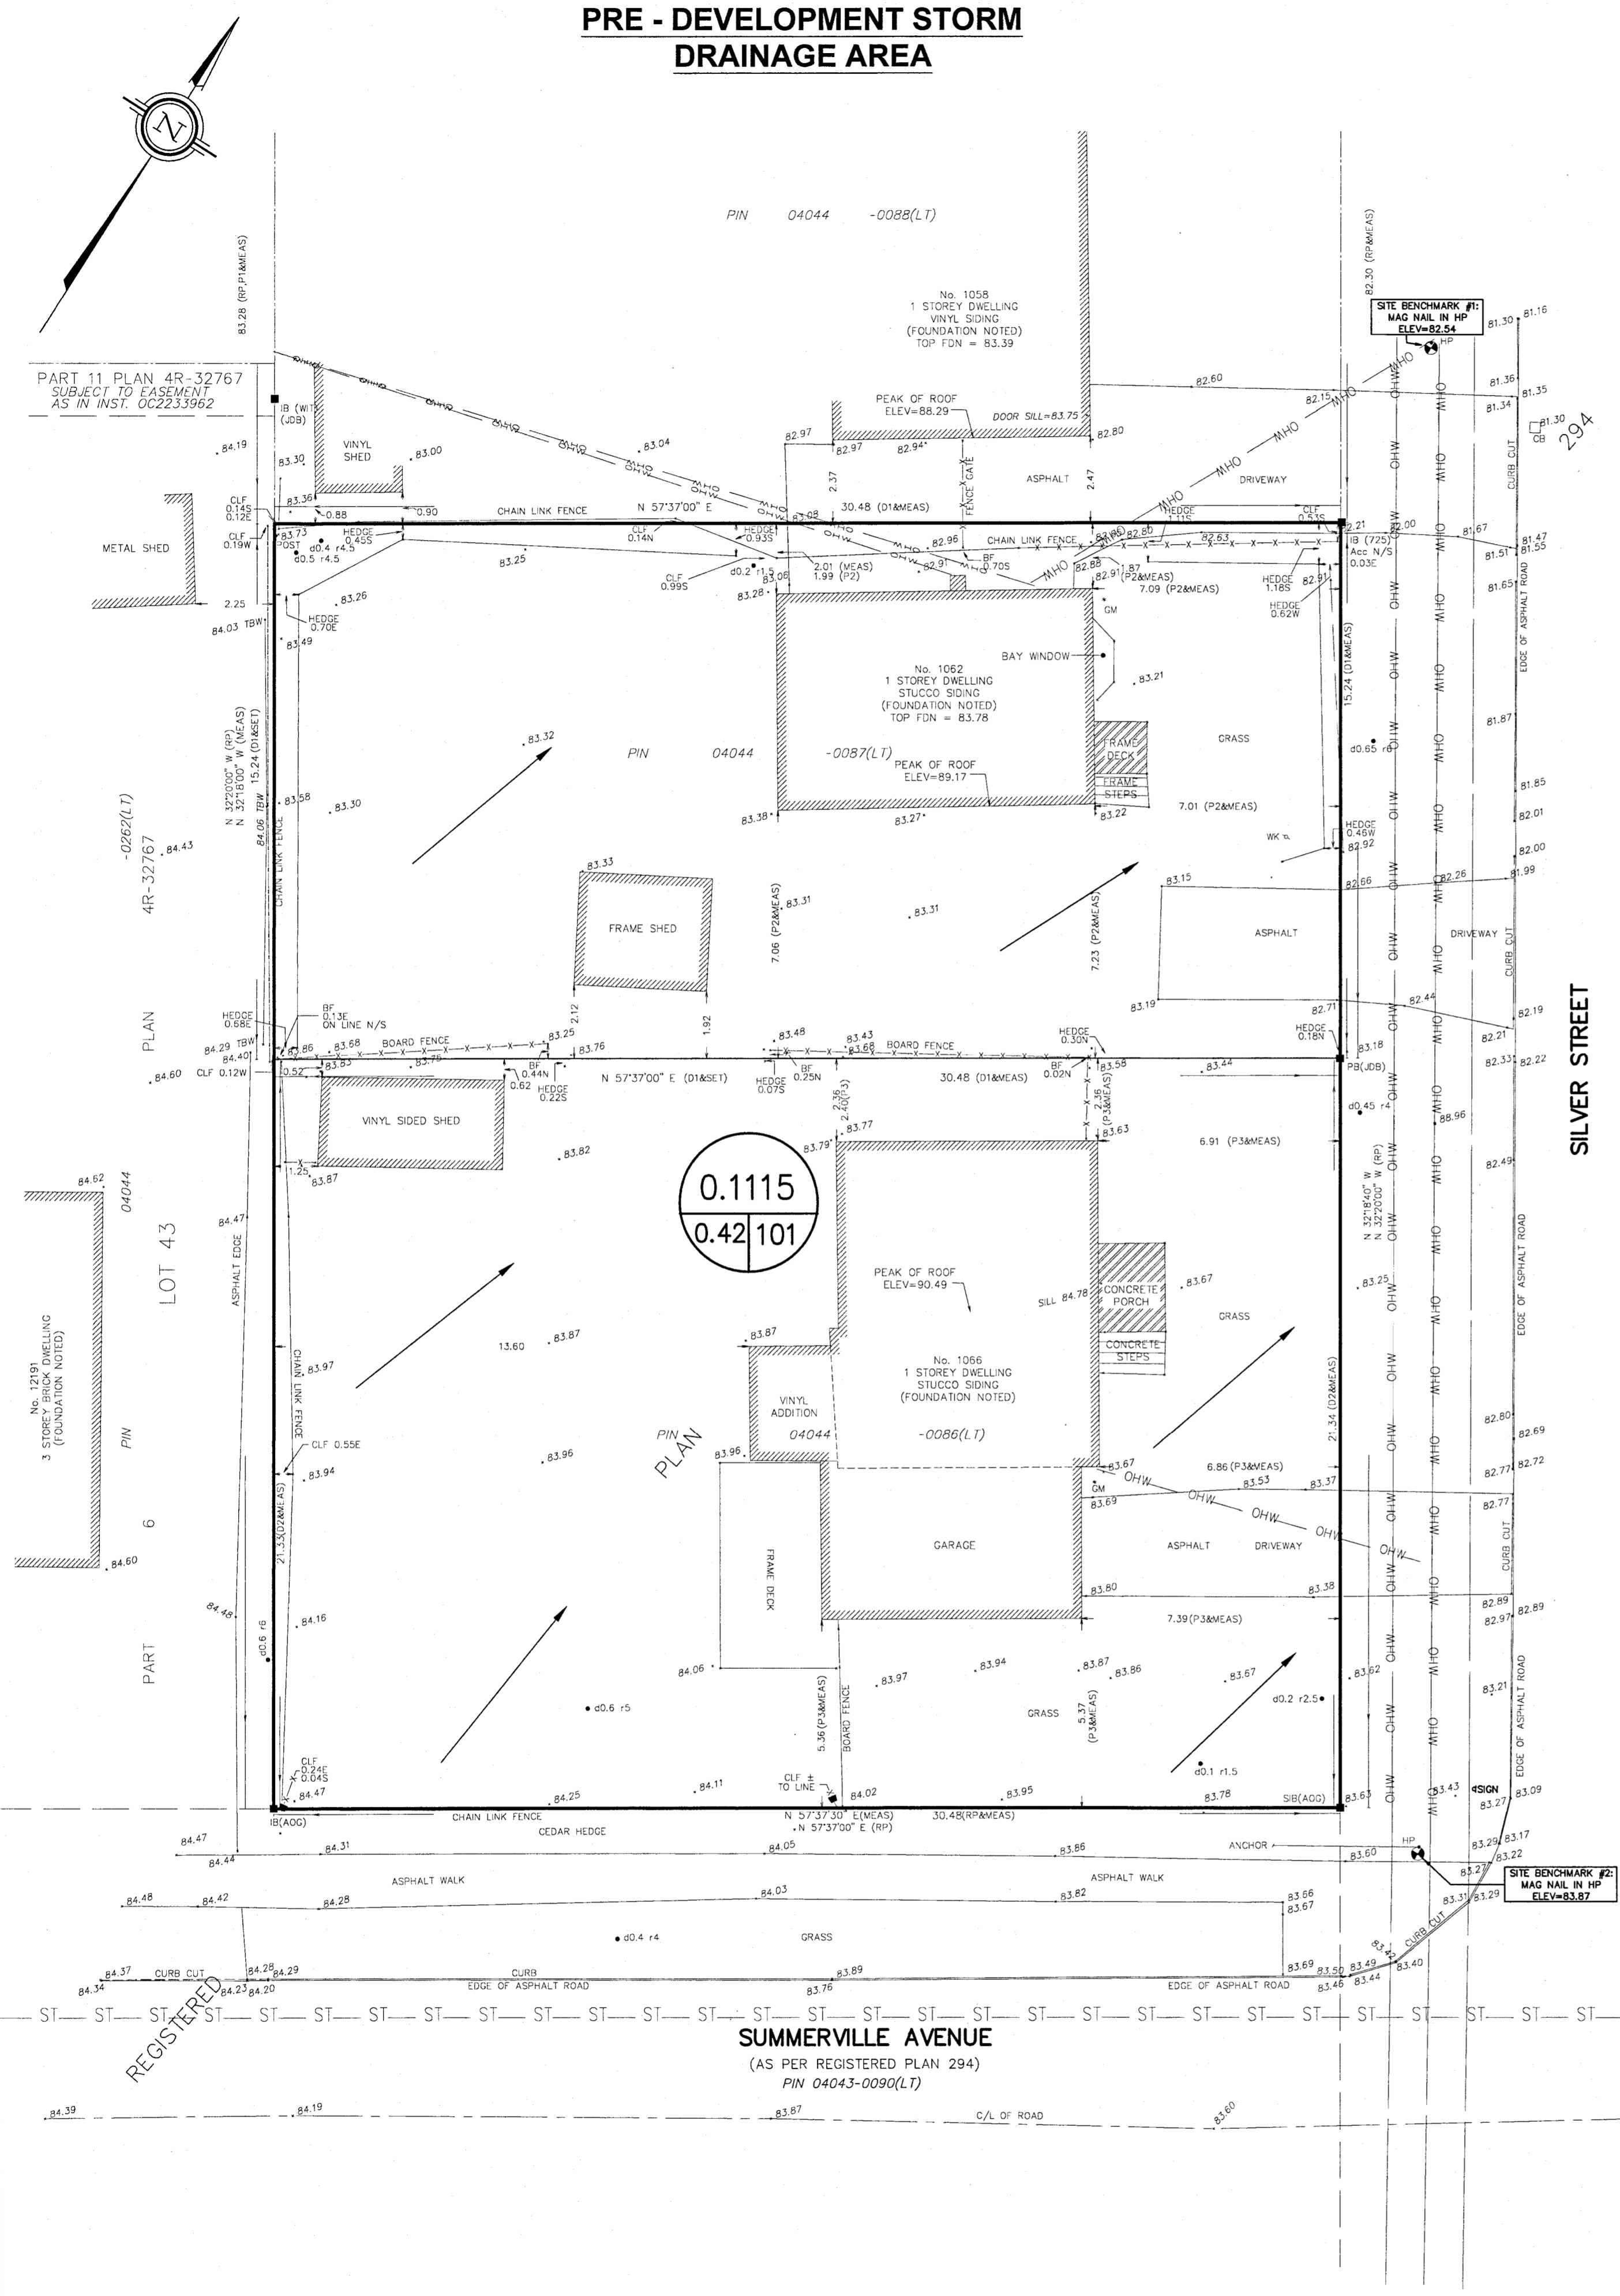


PRE - DEVELOPMENT STORM DRAINAGE AREA

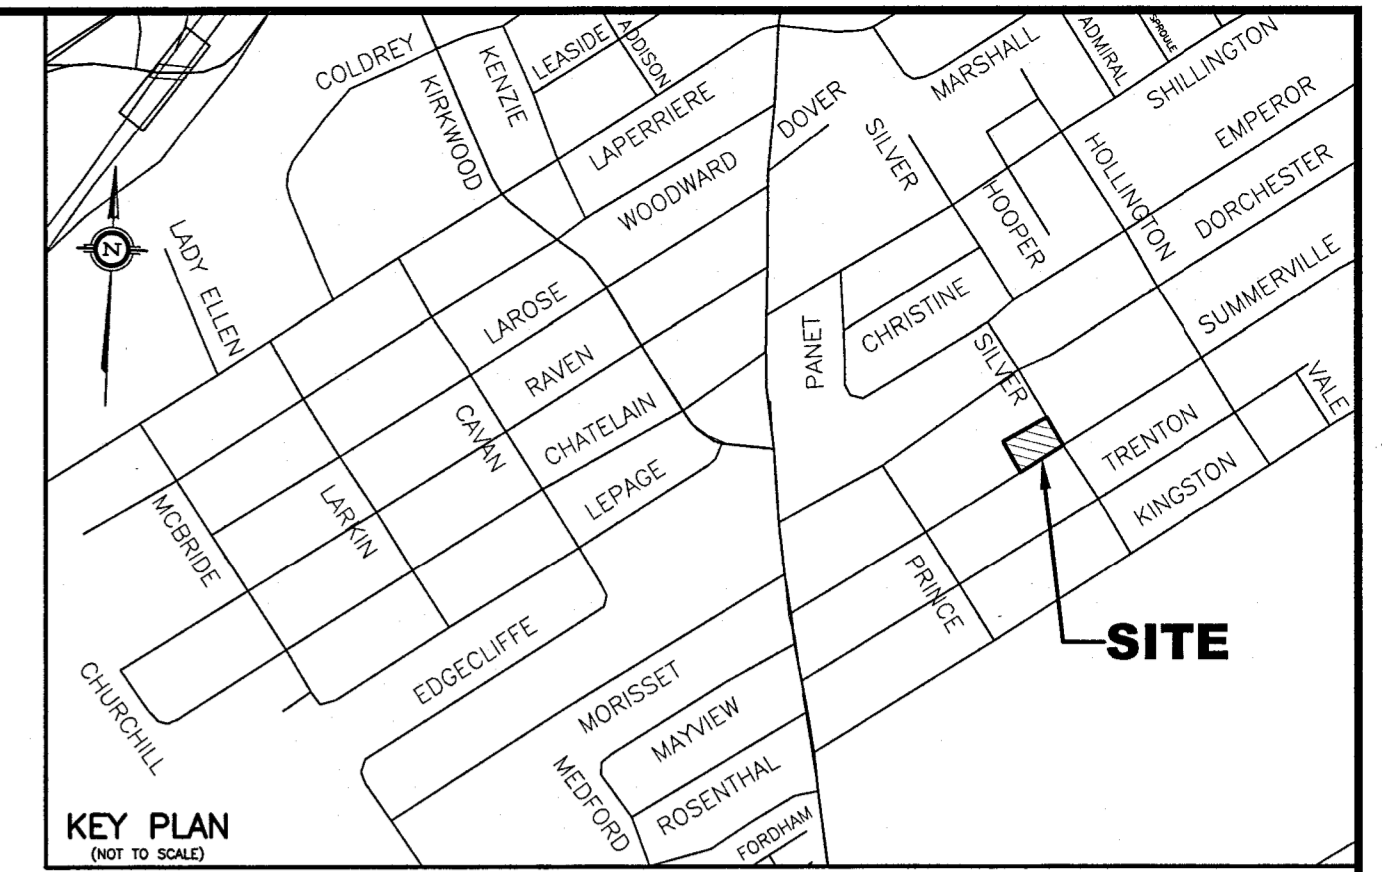

POST DEVELOPMENT STORM DRAINAGE AREA


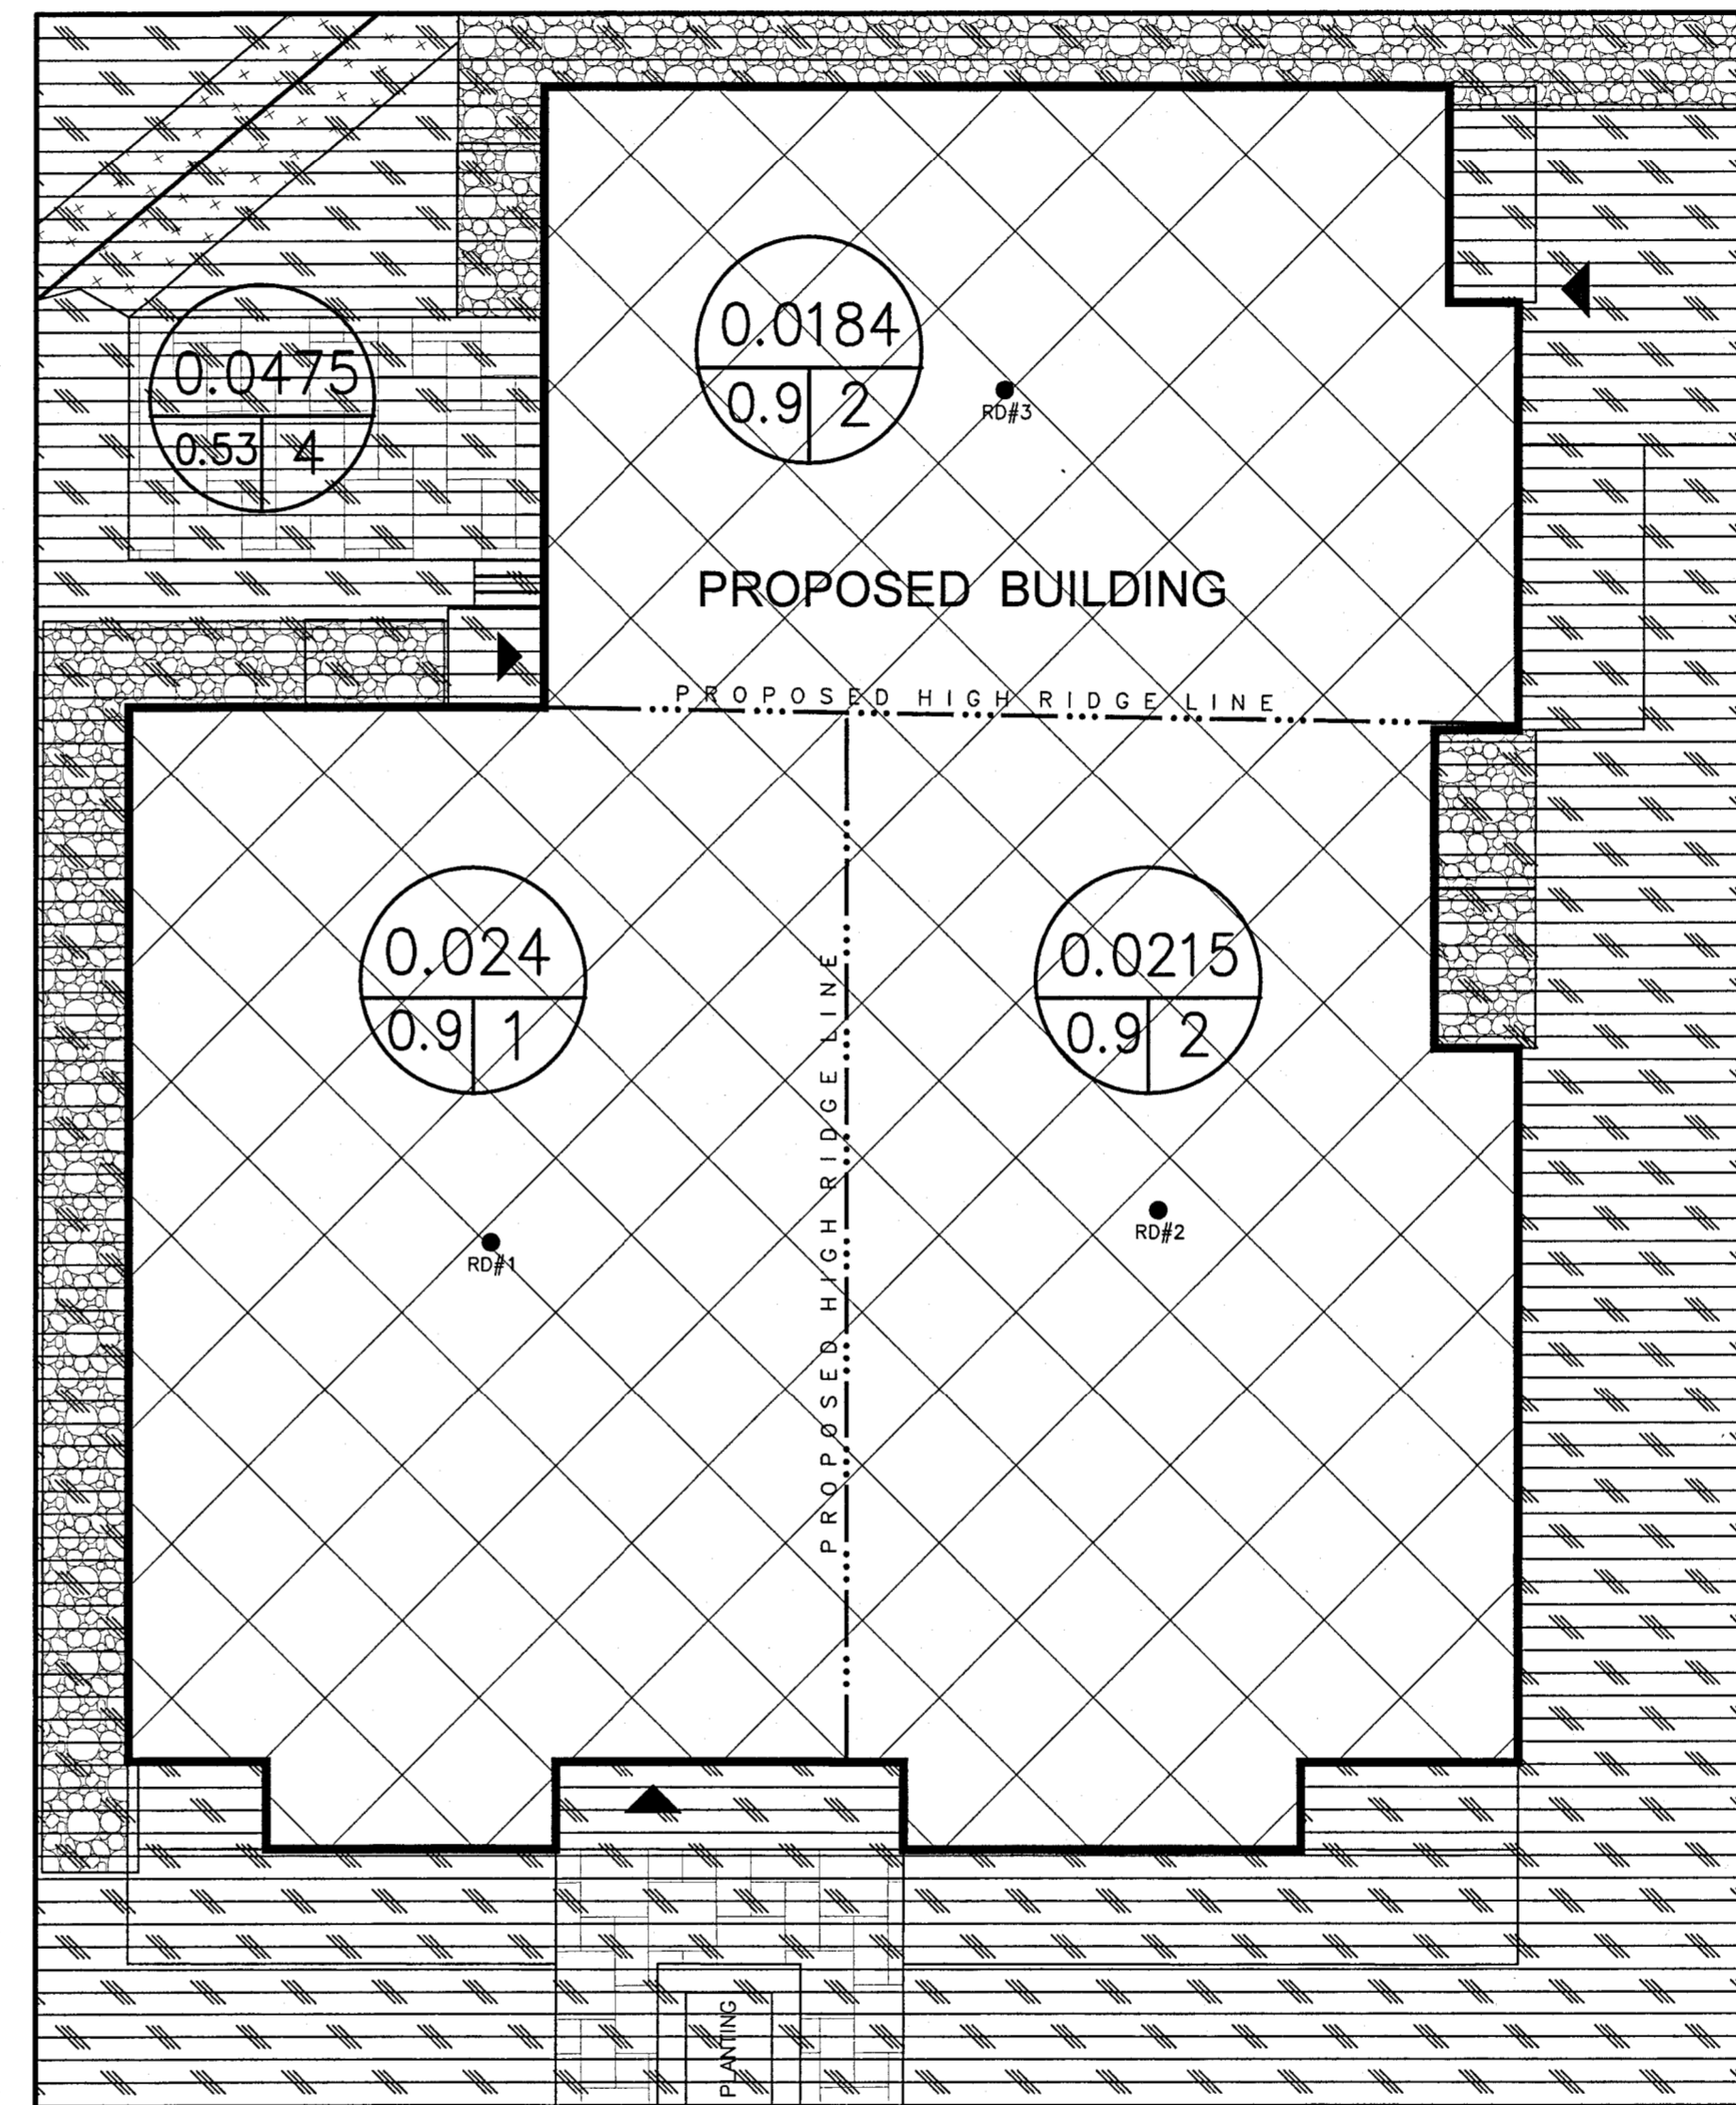


- LEGEND**
- RD#1 PROPOSED ROOF DRAIN NUMBER AND LOCATION
 - PROPOSED HIGH RIDGE LINE
 - - - DEVELOPMENT LOT LIMITS
 - ▬▬▬▬ LIMIT OF STORM DRAINAGE AREA
 - 0.002 0.9 2 DRAINAGE AREA IN HECTARES
DRAINAGE NODE NUMBER
 - COEFFICIENT OF RUNOFF
 - ▨ CONTROLLED DRAINAGE AREA
 - ▩ UN-CONTROLLED DRAINAGE AREA

NOTE:

- NODE #1, #2 AND #3 REPRESENTS BUILDING ROOF AREA
- NODE #4 REPRESENTS UNCONTROLLED DRAINAGE AREA
- NODE #101 REPRESENTS PRE-DEVELOPMENT DATA.

NO.	REVISION	DATE	BY
1	REVISIONS AS PER LATEST REVISED SITE AND LANDSCAPING PLAN OF JULY 9, 2021	07/20/21	TLM

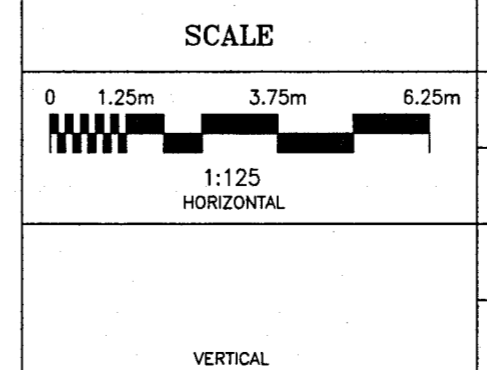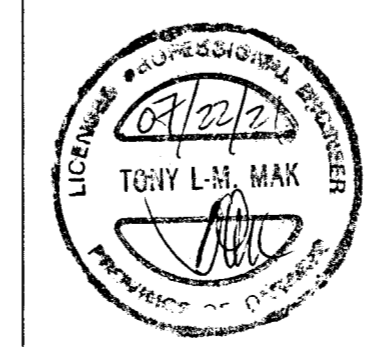

DESIGN	T.L.M.
CHECKED	T.L.M.
DRAWN BY	P.M.
CHECKED	T.L.M.
APPROVED	T.L.M.

PROJECT
 1062 AND 1066 SILVER STREET
 PART OF LOT 31
 REGISTERED PLAN 294
 CITY OF OTTAWA

DRAWING TITLE
STORM DRAINAGE AREA PLAN

PROJECT No.	DATE	DRAWING No.
821-10	APRIL 2021	D-1