

ALL CONTRACTORS TO VERIFY ALL DIMENSIONS ON SITE AND TO REPORT ALL ERRORS AND/OR OMISSIONS TO THE ARCHITECT.

ALL CONTRACTORS MUST COMPLY WITH ALL CODES AND BYLAWS AND OTHER AUTHORITIES HAVING JURISDICTION OVER THE WORK.

DO NOT SCALE DRAWINGS.

THIS DRAWING MAY NOT BE USED FOR CONSTRUCTION UNTIL SIGNED BY THE ARCHITECT.

COPYRIGHT RESERVED.

TYPOLGY

3 BEDROOM	1
B.F. BACHELOR	1
BACHELOR	17
TOTAL	19

- 17 VISITOR PARKING
- 9 SCOOTERS
- 18 RESIDENT PARKING
- 5 CAR-SHARE
- UNEXCAVATED
- 482 BIKES

ARCHITECT OF RECORD:
WOODMAN ARCHITECT ASSOCIATES LTD.



CONSULTANT ARCHITECT:

PLANNERS:

CONSULTANTS:
 STRUCTURAL -
 MECHANICAL -
 CIVIL -
 ELECTRICAL -
 LANDSCAPING -

PROJECT
112 NELSON ST

DRAWING:
P1 LEVEL

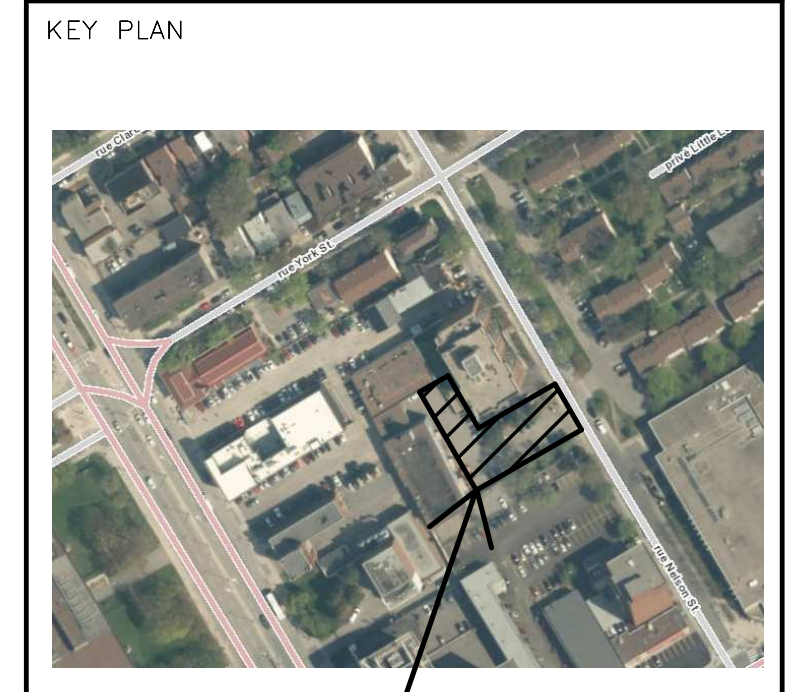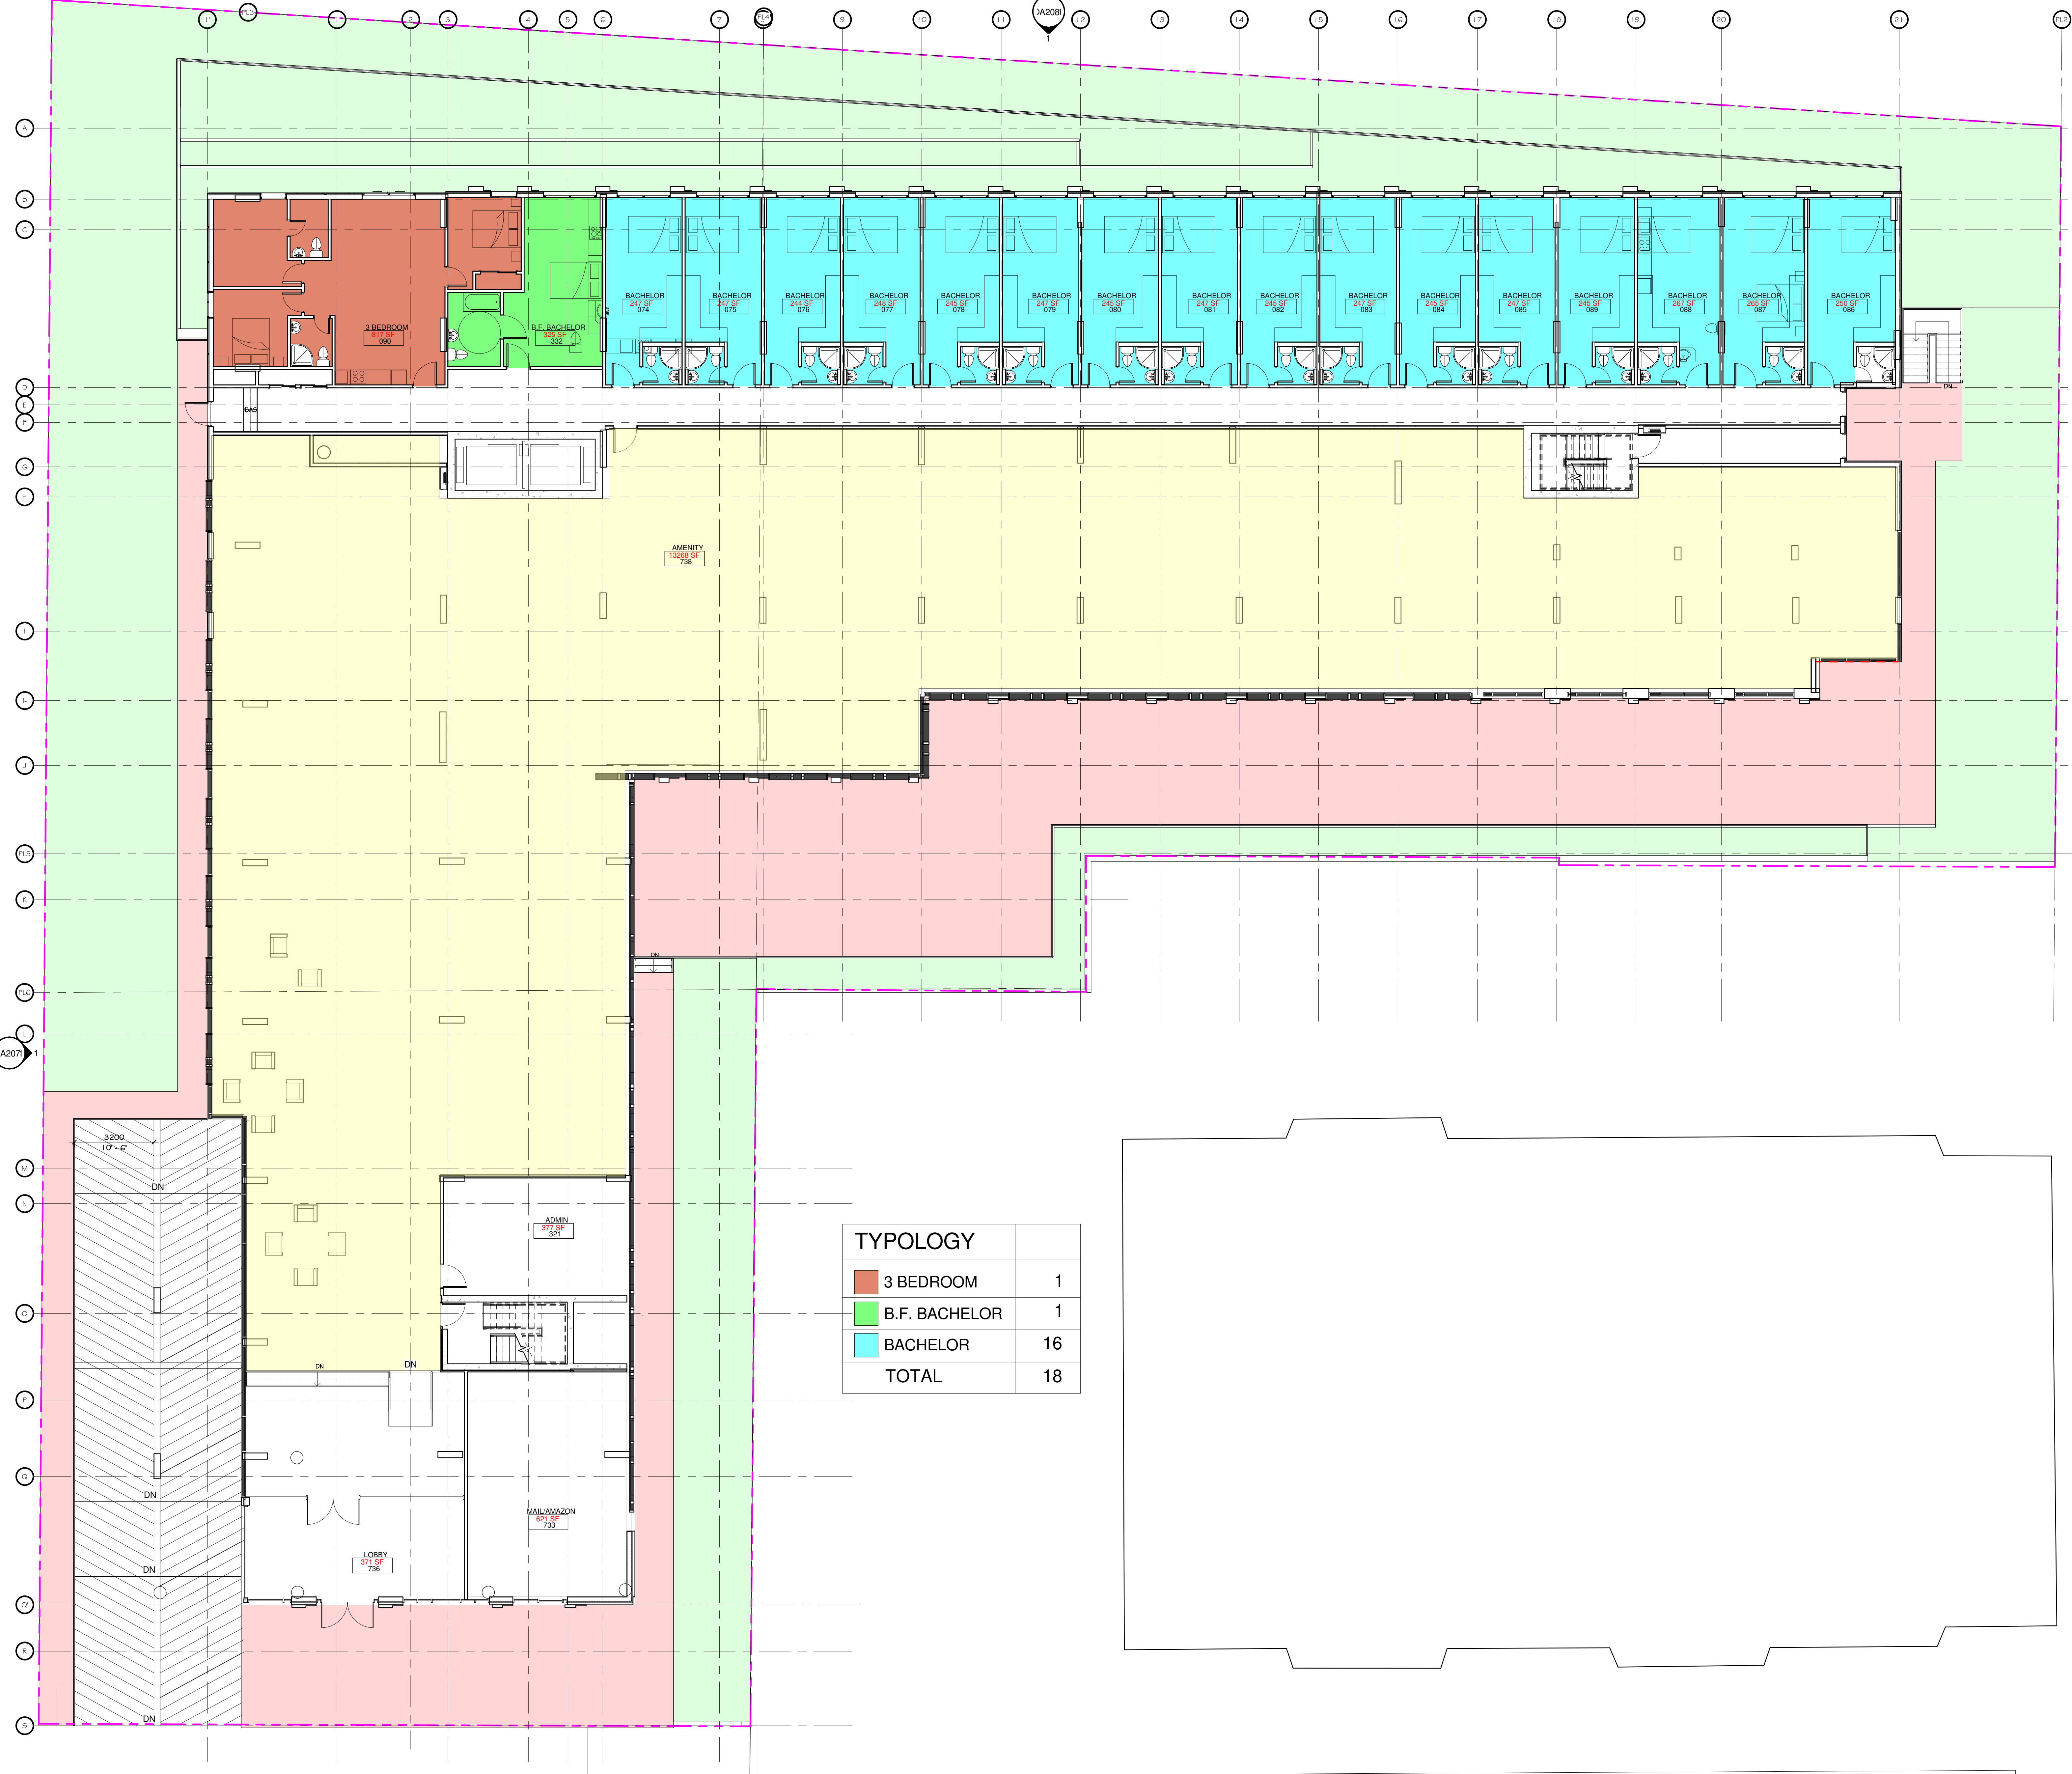

PROJECT

ALL CONTRACTORS TO VERIFY ALL DIMENSIONS ON SITE AND TO REPORT ALL ERRORS AND/OR OMISSIONS TO THE ARCHITECT.

ALL CONTRACTORS MUST COMPLY WITH ALL CODES AND BYLAWS AND OTHER AUTHORITIES HAVING JURISDICTION OVER THE WORK.

DO NOT SCALE DRAWINGS.

THIS DRAWING MAY NOT BE USED FOR CONSTRUCTION UNTIL SIGNED BY THE ARCHITECT.

COPYRIGHT RESERVED.

#	Description	Date

ARCHITECT OF RECORD:
WOODMAN ARCHITECT
 ASSOCIATES LTD.

CONSULTANT ARCHITECT:


PLANNERS:

CONSULTANTS:
 STRUCTURAL -
 MECHANICAL -
 CIVIL -
 ELECTRICAL -
 LANDSCAPING -

PROJECT
112 NELSON ST


DRAWING:
GROUND LEVEL

TYPOLOGY	
3 BEDROOM	1
B.F. BACHELOR	1
BACHELOR	16
TOTAL	18

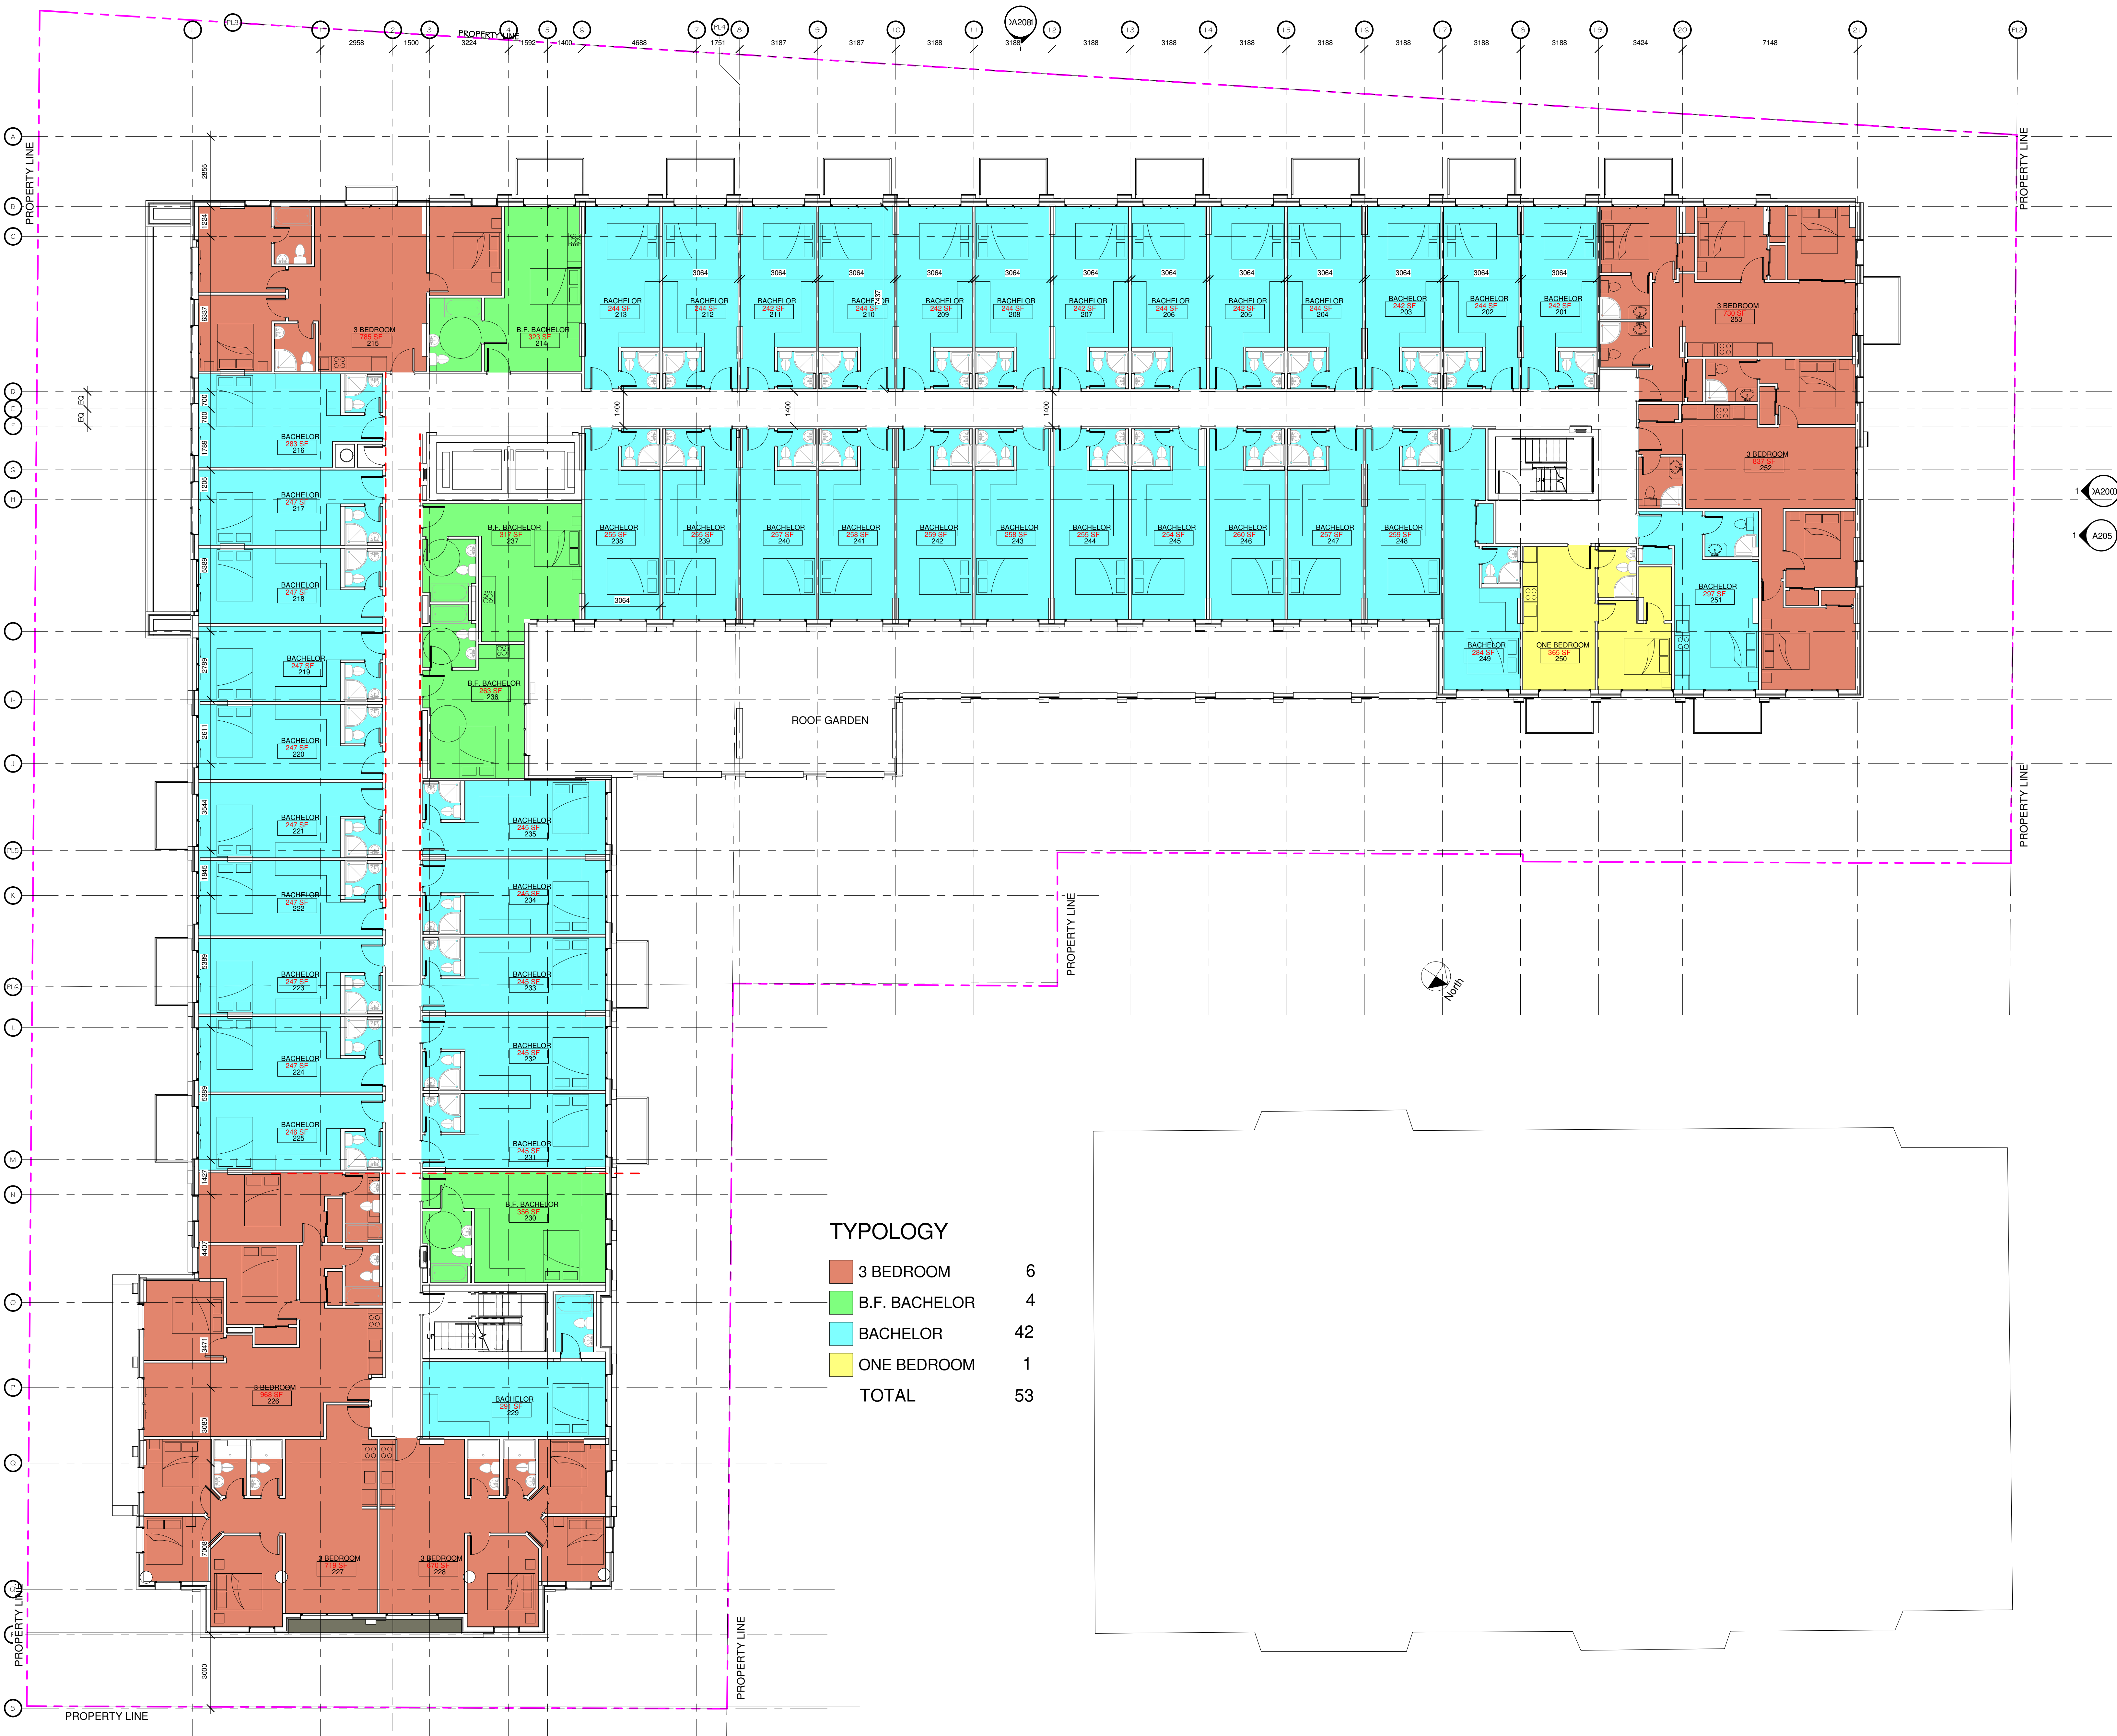

TYOLOGY

3 BEDROOM	6
B.F. BACHELOR	4
BACHELOR	42
ONE BEDROOM	1
TOTAL	53

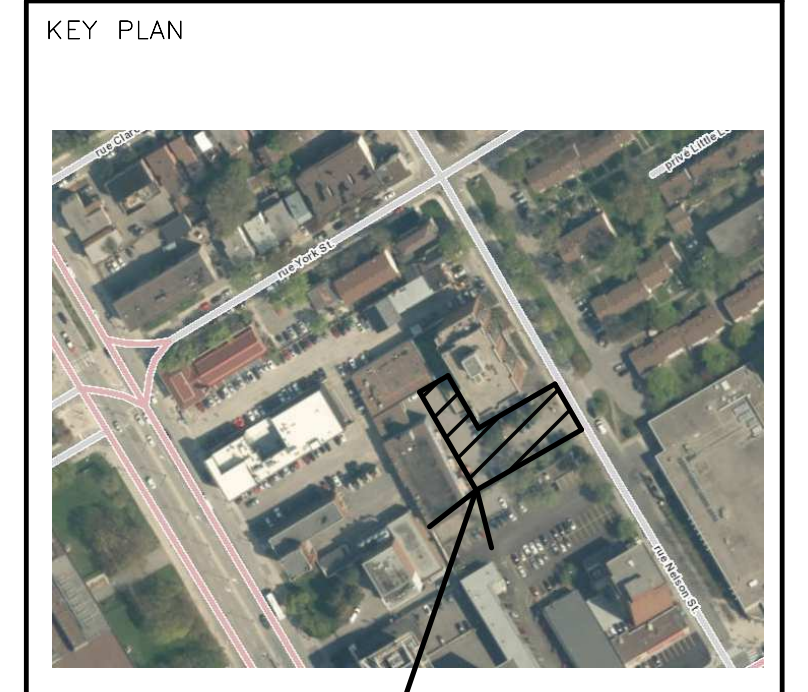

PROJECT

ALL CONTRACTORS TO VERIFY ALL DIMENSIONS ON SITE AND TO REPORT ALL ERRORS AND/OR OMISSIONS TO THE ARCHITECT.

ALL CONTRACTORS MUST COMPLY WITH ALL CODES AND BYLAWS AND OTHER AUTHORITIES HAVING JURISDICTION OVER THE WORK.

DO NOT SCALE DRAWINGS.

THIS DRAWING MAY NOT BE USED FOR CONSTRUCTION UNTIL SIGNED BY THE ARCHITECT.

COPYRIGHT RESERVED.

#	Description	Date

ARCHITECT OF RECORD:
WOODMAN ARCHITECT & ASSOCIATES LTD.

CONSULTANT ARCHITECT:

PLANNERS:

CONSULTANTS:
 STRUCTURAL -
 MECHANICAL -
 CIVIL -
 ELECTRICAL -
 LANDSCAPING -

PROJECT
112 NELSON ST

DRAWING:
2ND FLOOR

KEY PLAN



PROJECT

ALL CONTRACTORS TO VERIFY ALL DIMENSIONS ON SITE AND TO REPORT ALL ERRORS AND/OR OMISSIONS TO THE ARCHITECT.
 ALL CONTRACTORS MUST COMPLY WITH ALL CODES AND BYLAWS AND OTHER AUTHORITIES HAVING JURISDICTION OVER THE WORK.
 DO NOT SCALE DRAWINGS.
 THIS DRAWING MAY NOT BE USED FOR CONSTRUCTION UNTIL SIGNED BY THE ARCHITECT.
 COPYRIGHT RESERVED.

#	Description	Date

ARCHITECT OF RECORD:
WOODMAN ARCHITECT ASSOCIATES LTD.

CONSULTANT ARCHITECT:

PLANNERS:


CONSULTANTS:
 STRUCTURAL -
 MECHANICAL -
 CIVIL -
 ELECTRICAL -
 LANDSCAPING -

PROJECT
112 NELSON ST

DRAWING:
3RD TO 5TH FLOOR

DATE	2023-02-22 11:31:37	NO. 0001	2009
SCALE	1:100	AU	
DRAWN BY	Author	CHECKED BY	
DESIGNED BY	Checker		


A104

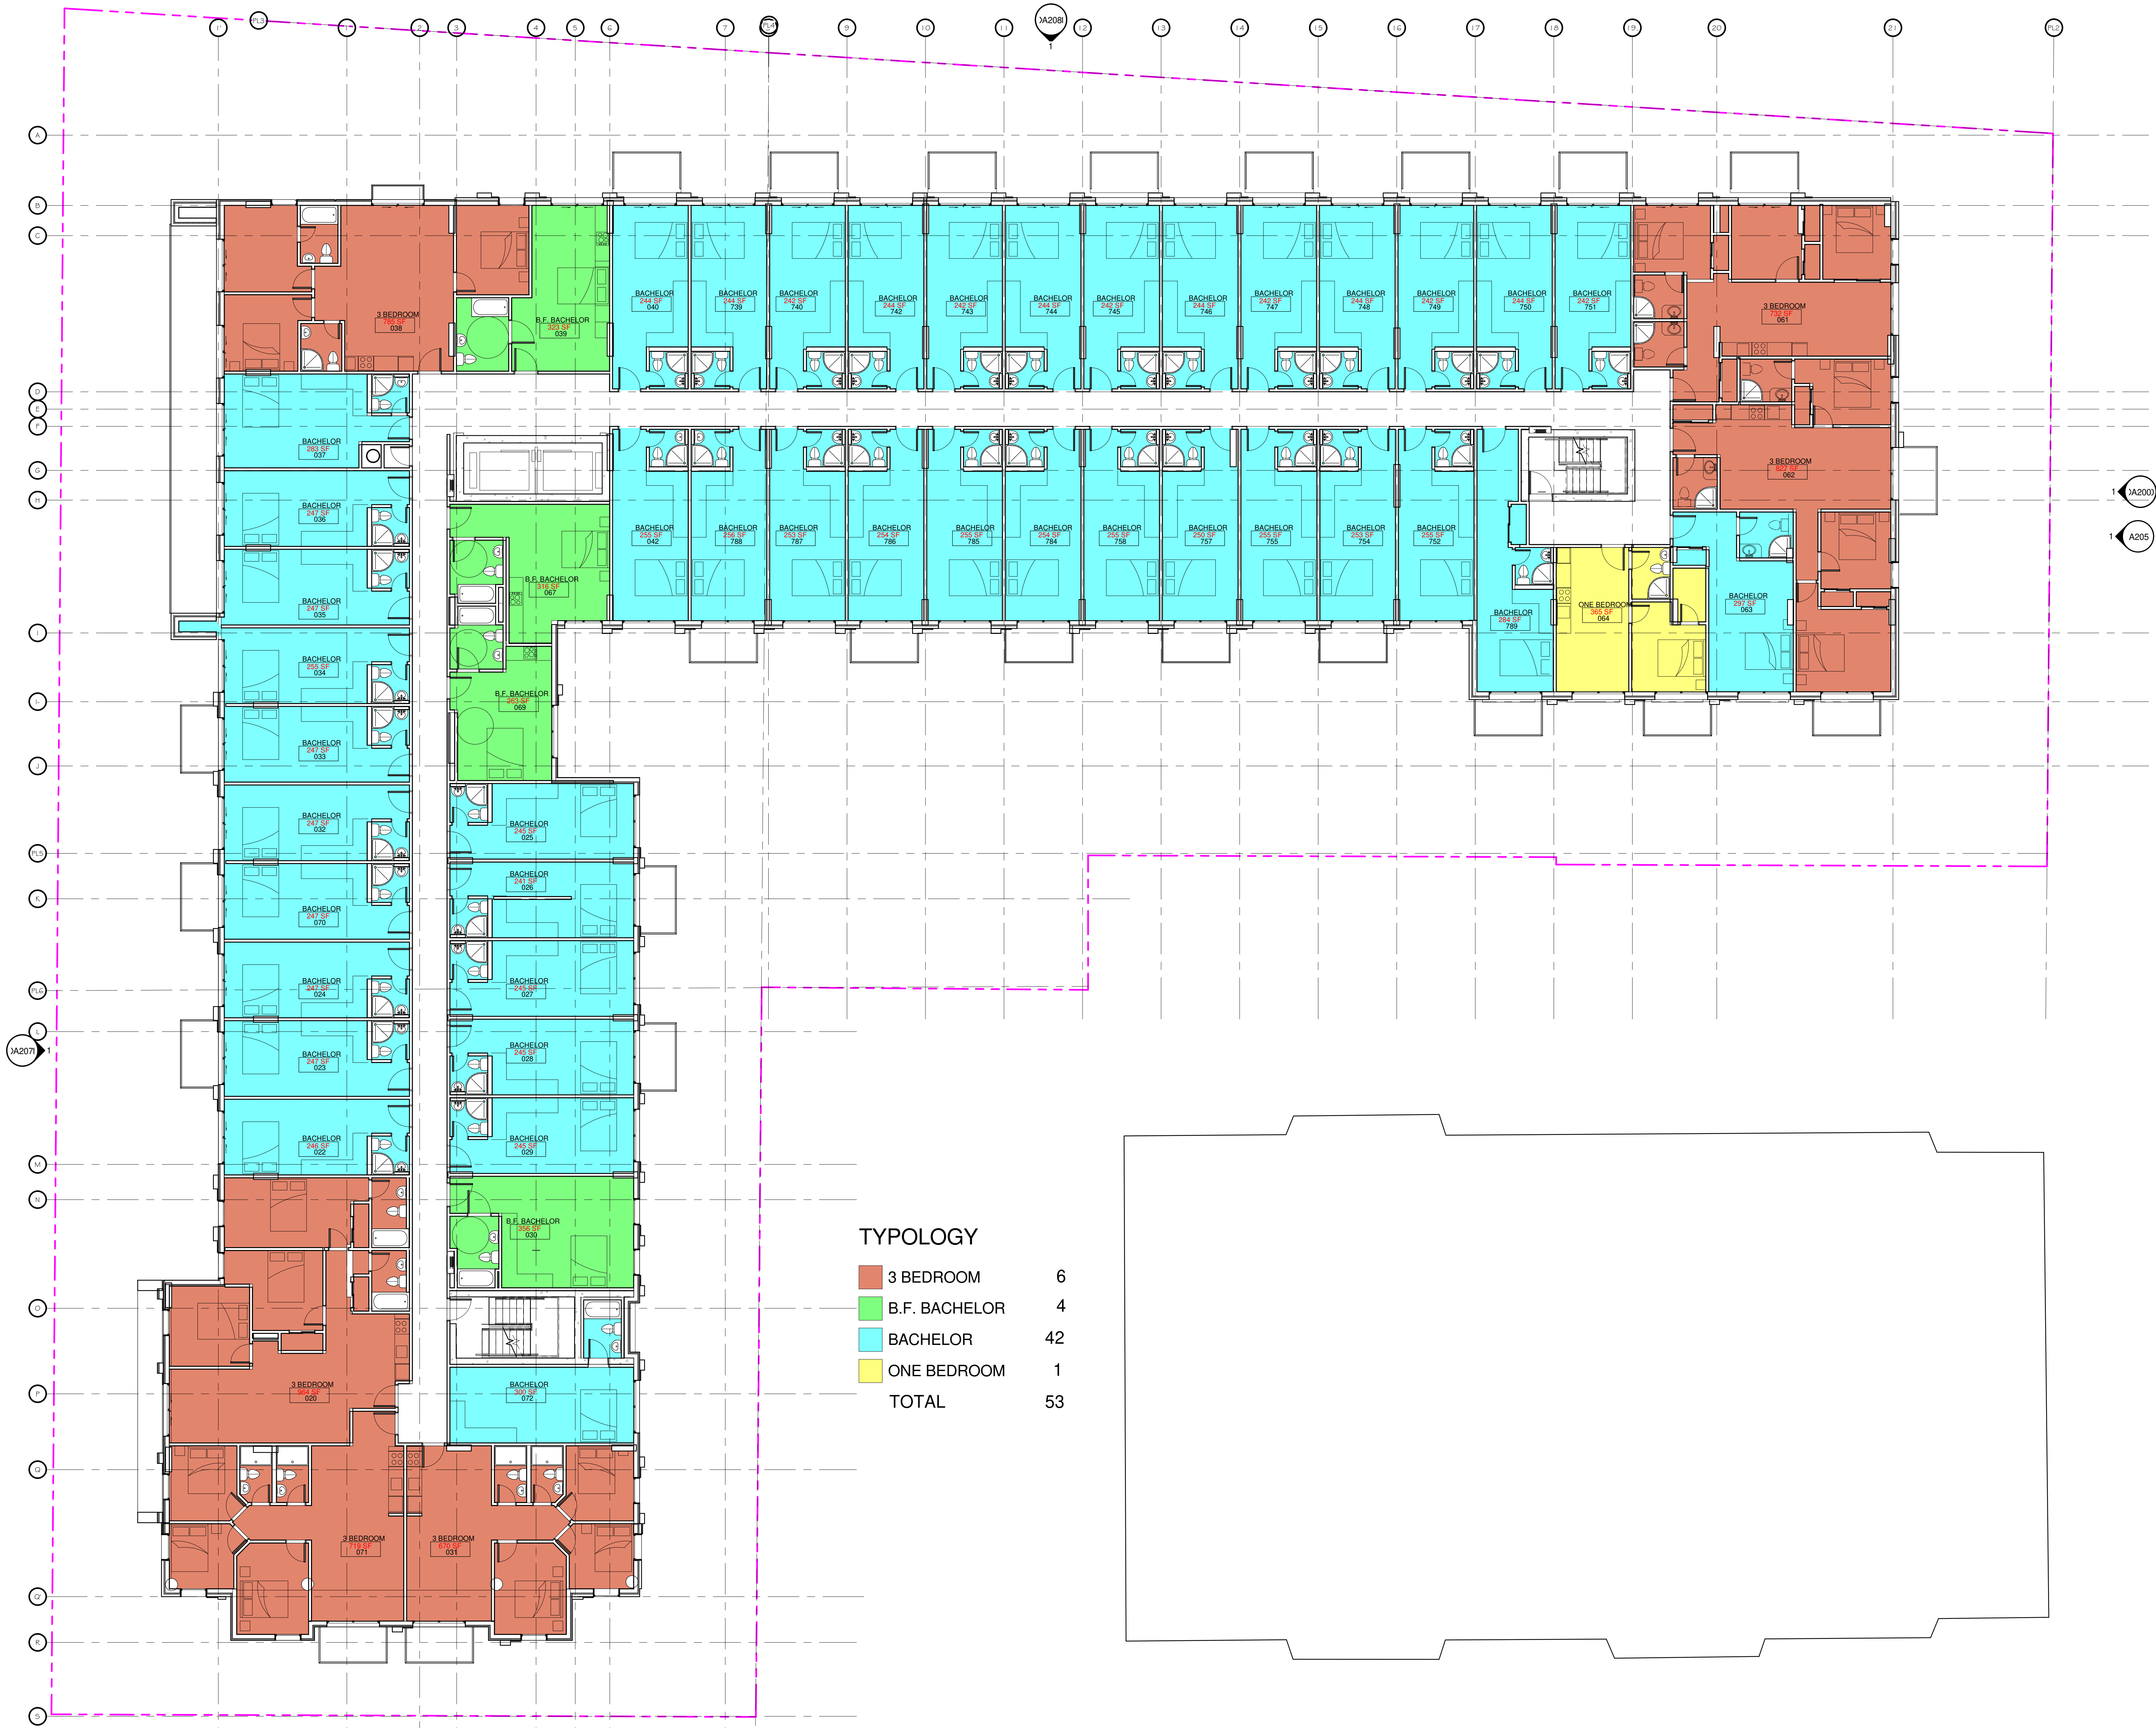

TYOLOGY



3 BEDROOM	6
B.F. BACHELOR	4
BACHELOR	42
ONE BEDROOM	1
TOTAL	53

1 3TH TO 5TH LEVEL
 A104 1:100

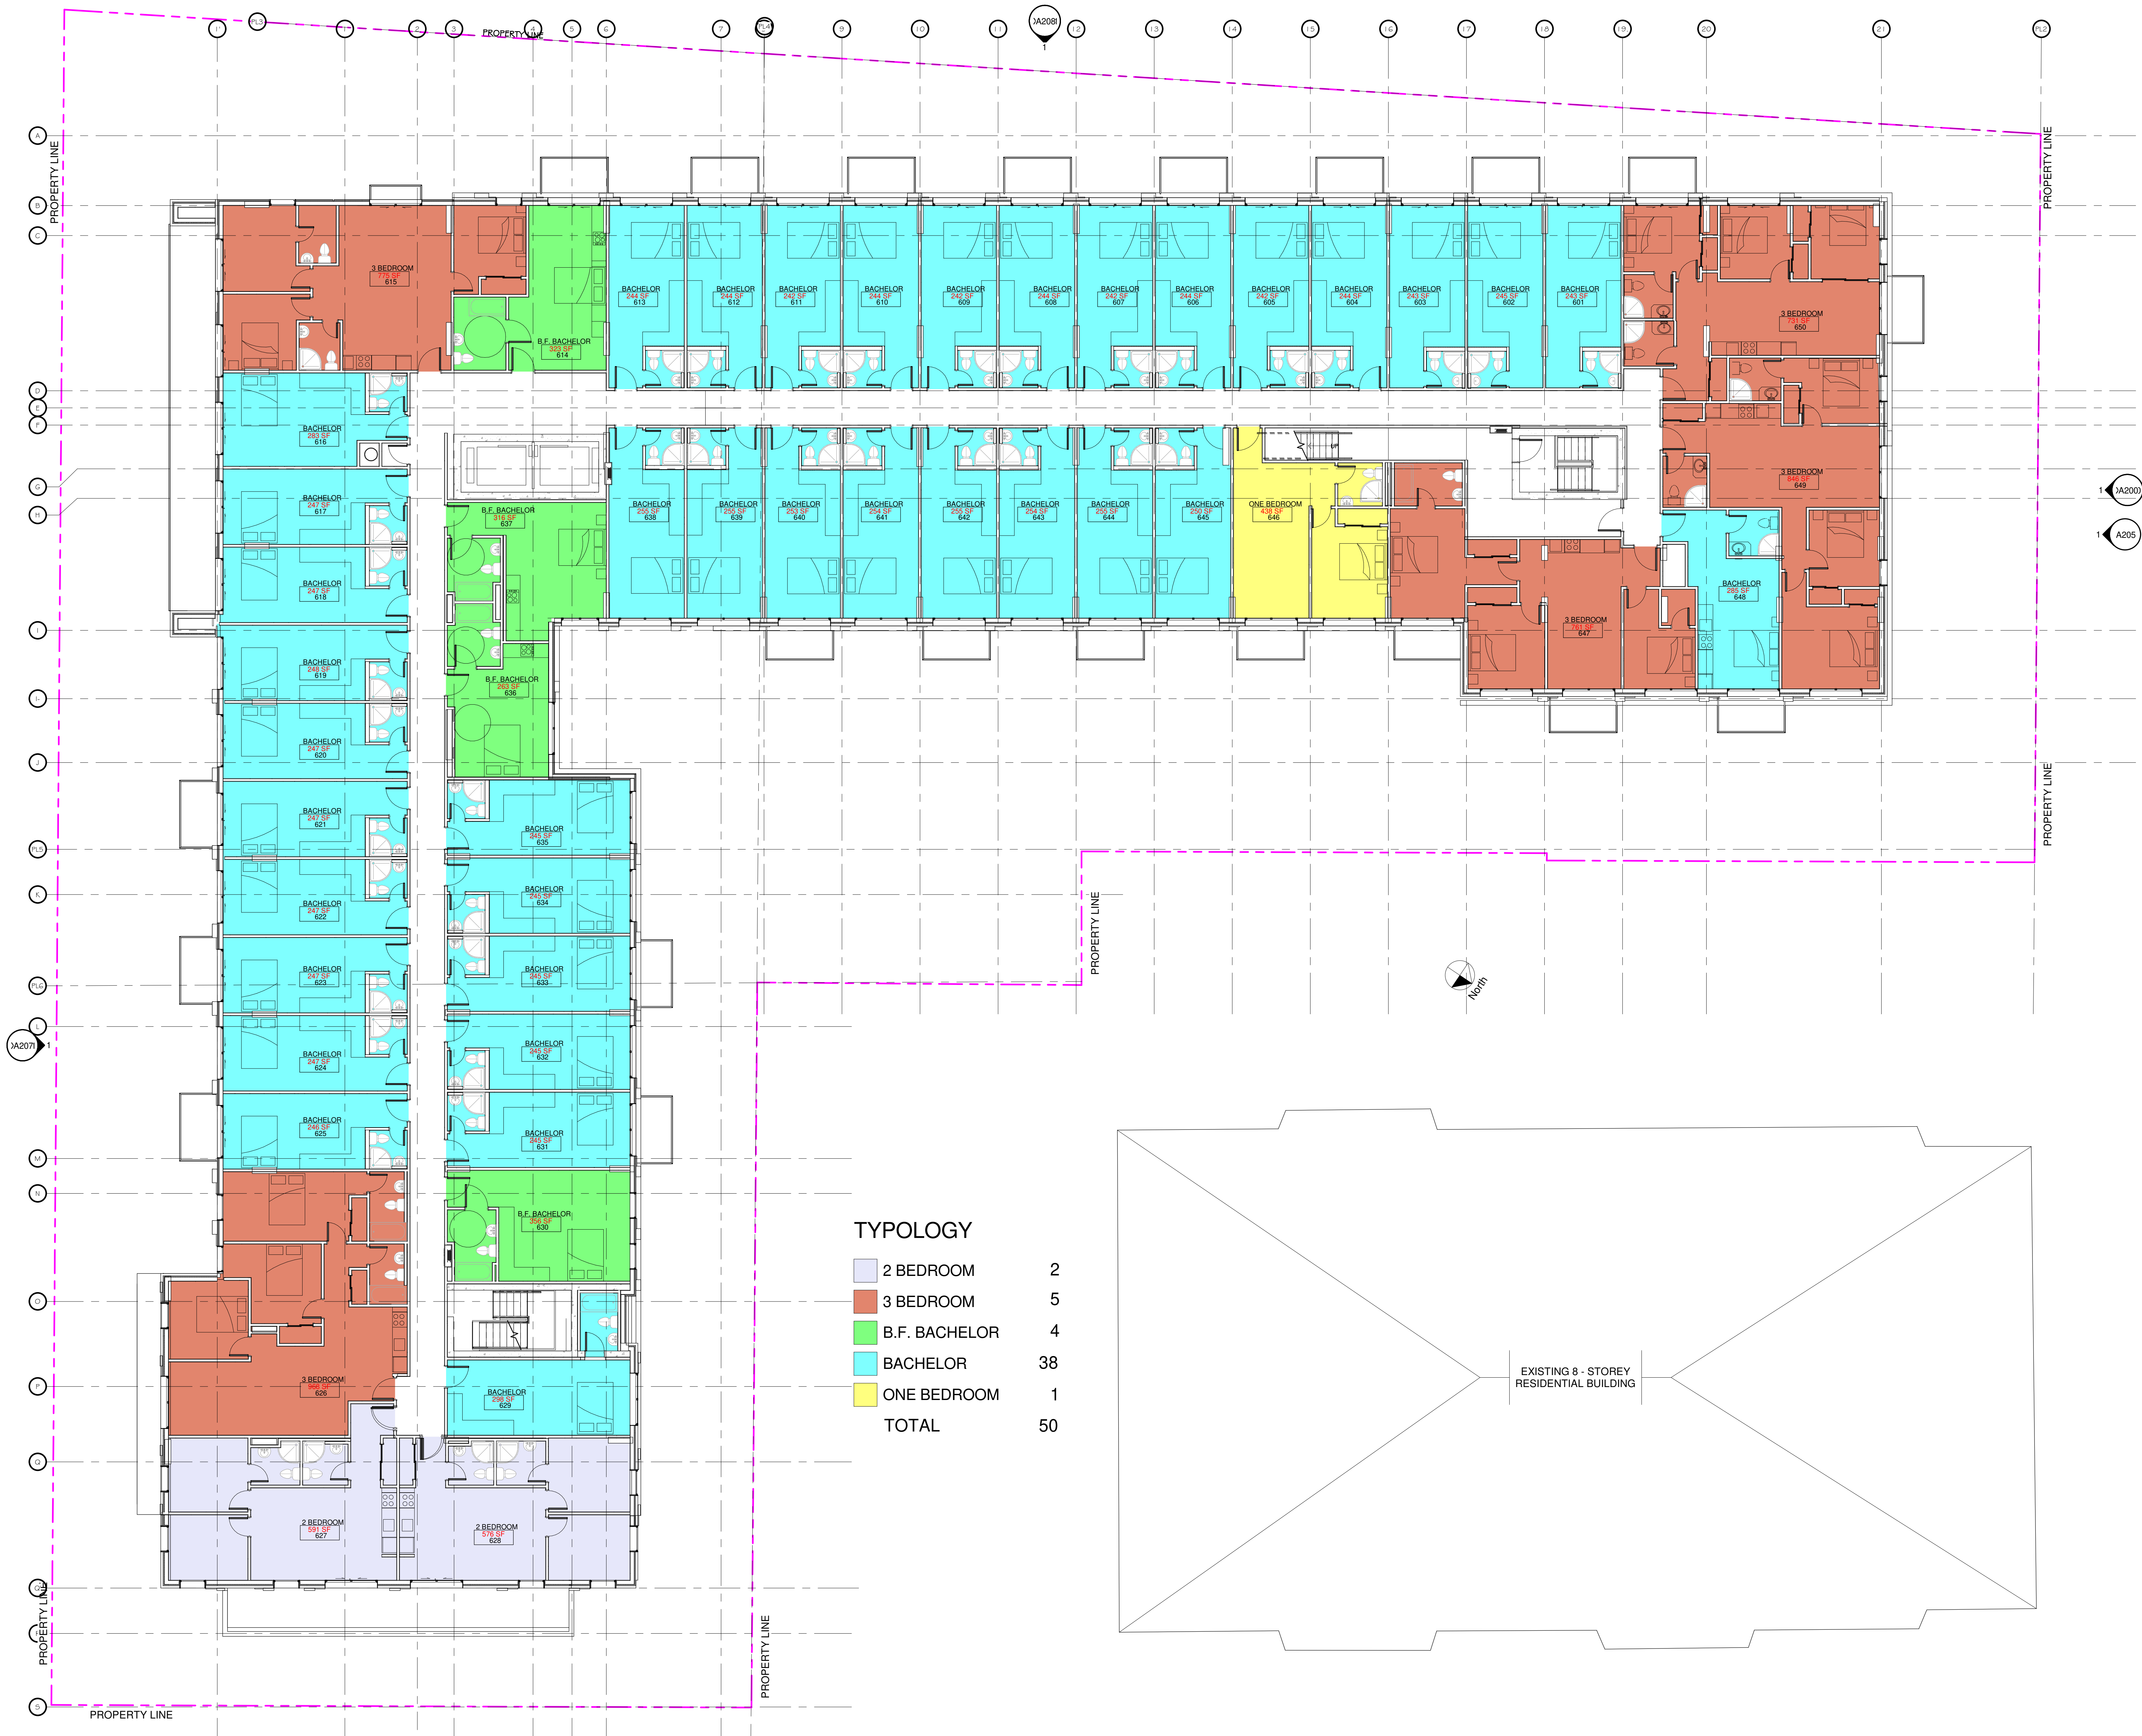

TPOLOGY

2 BEDROOM	2
3 BEDROOM	5
B.F. BACHELOR	4
BACHELOR	38
ONE BEDROOM	1
TOTAL	50

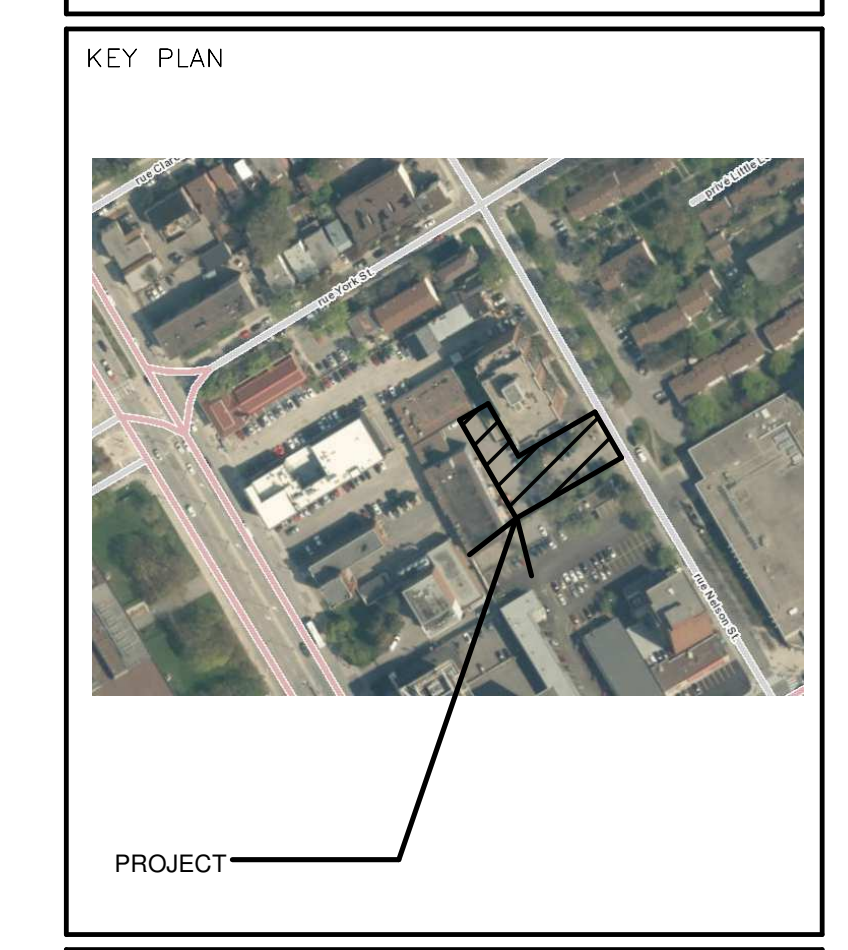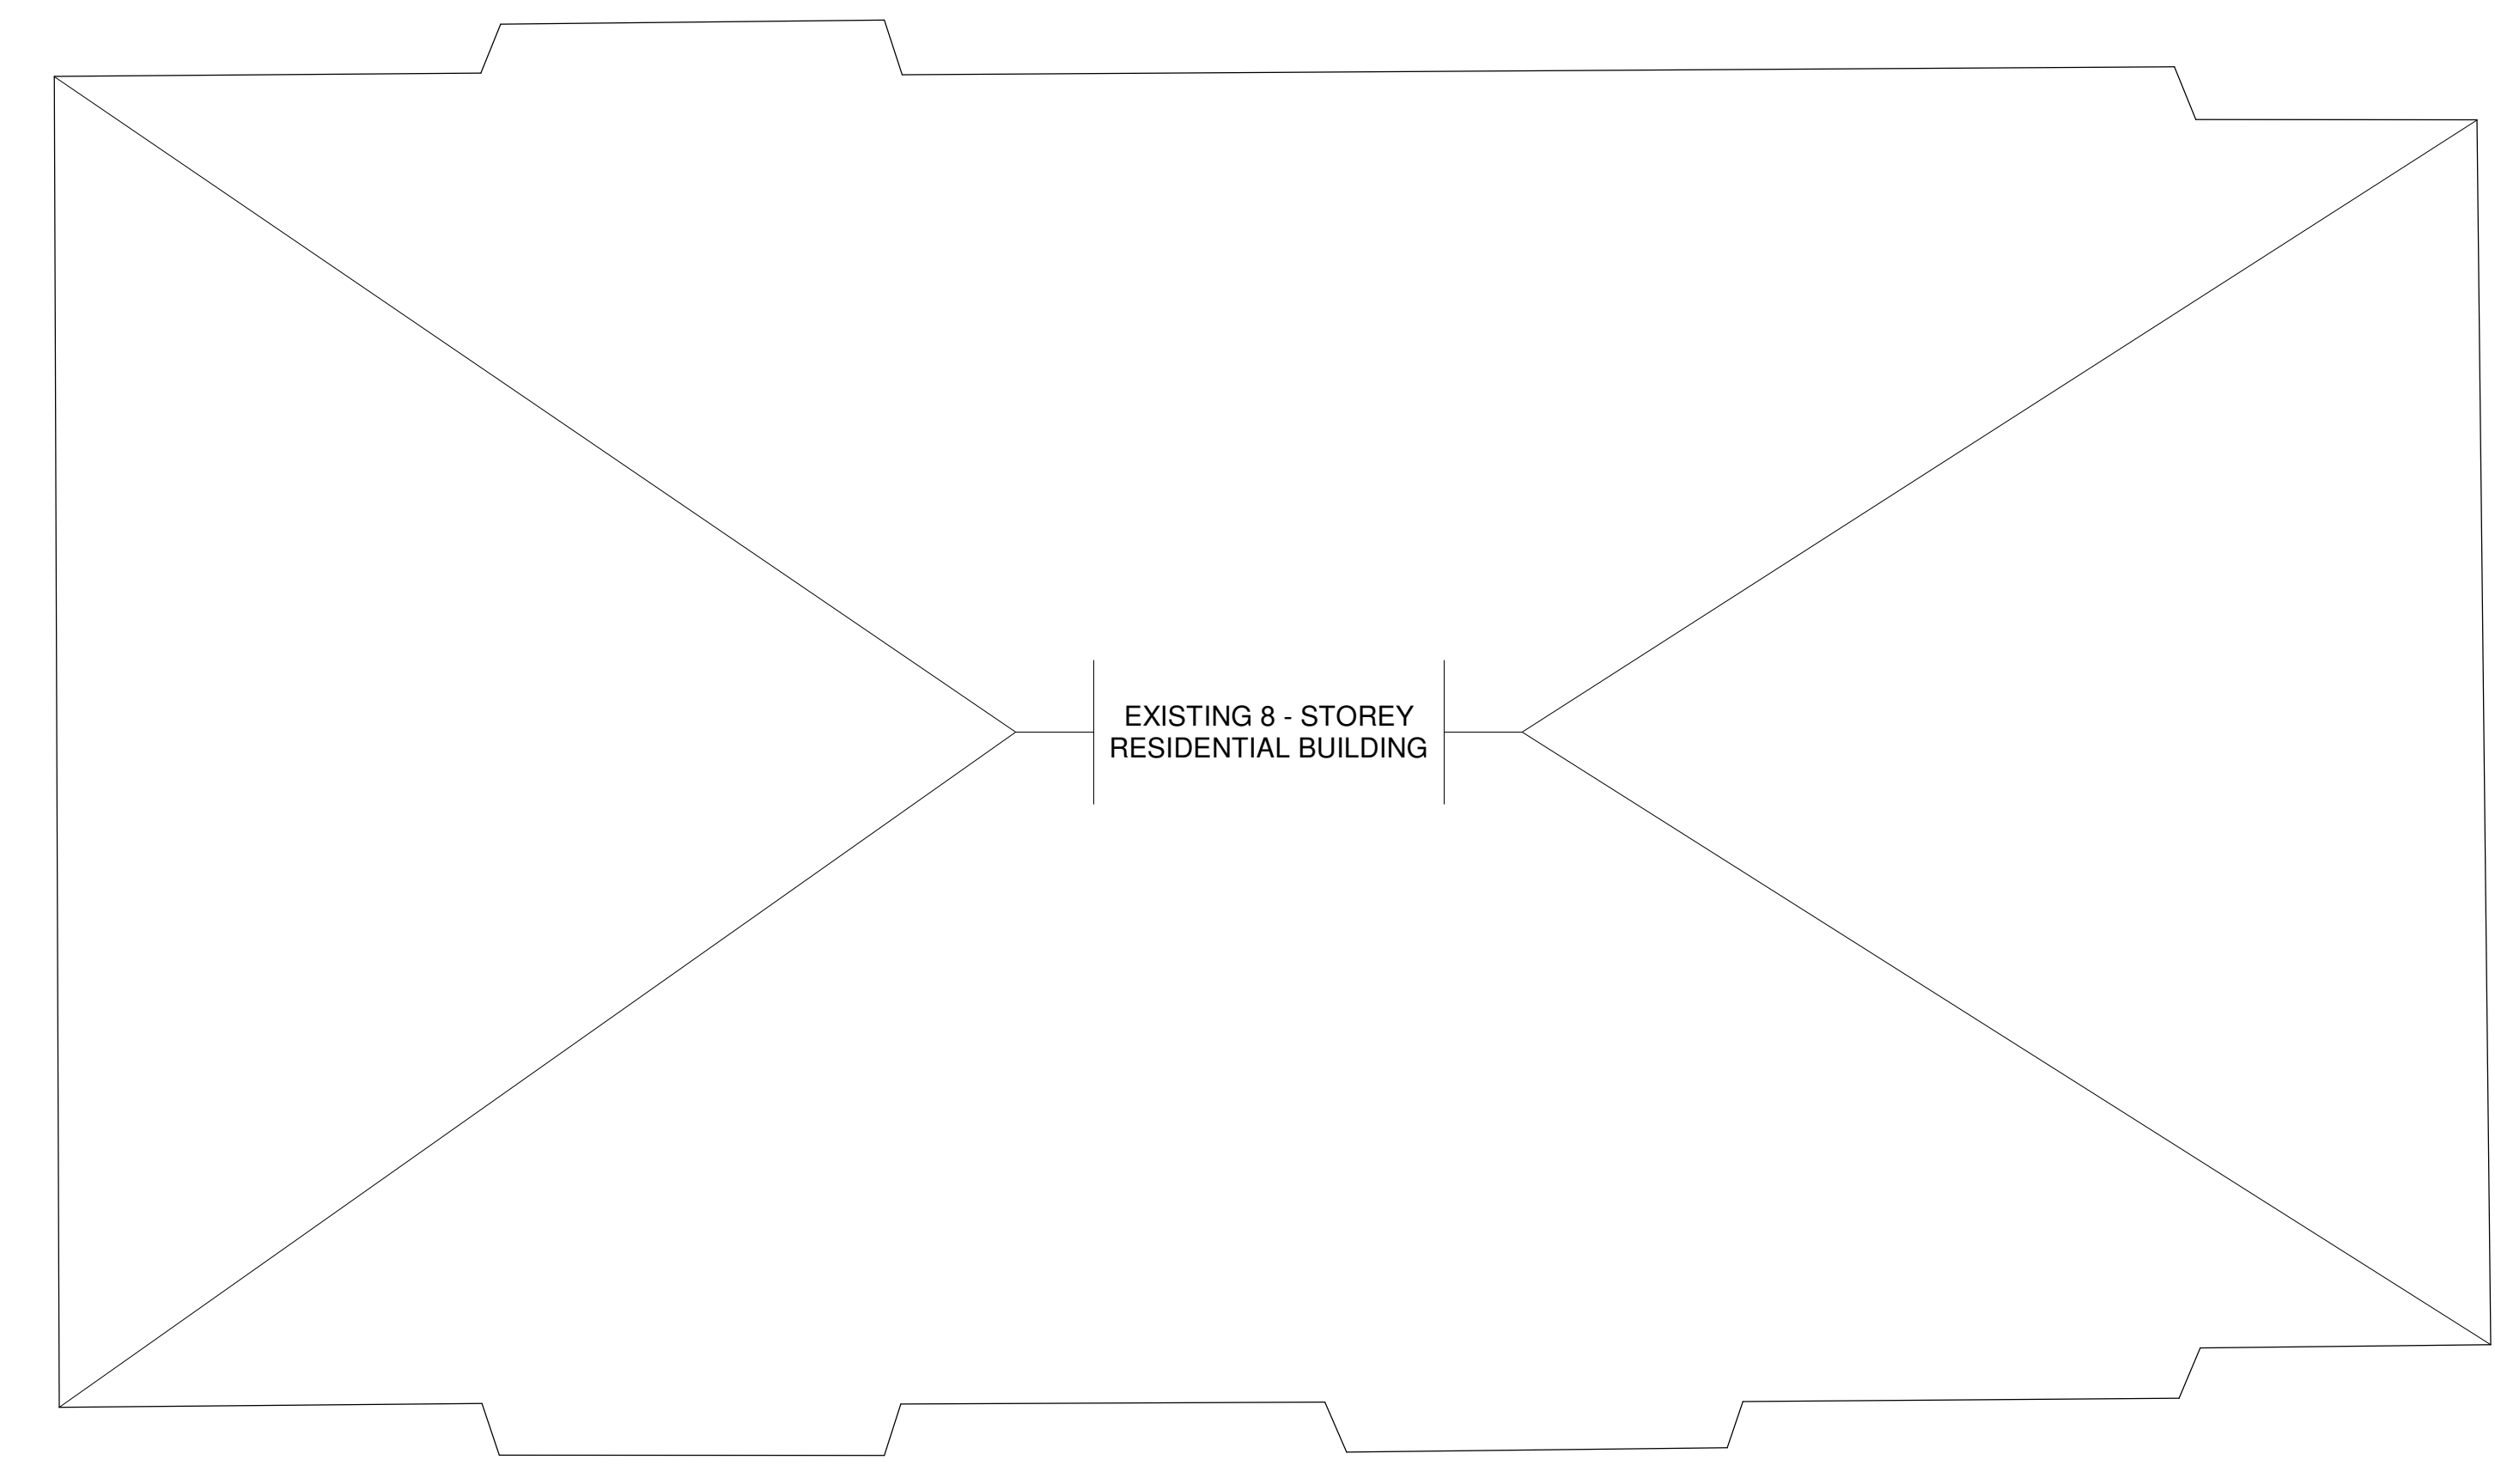

ALL CONTRACTORS TO VERIFY ALL DIMENSIONS ON SITE AND TO REPORT ALL ERRORS AND/OR OMISSIONS TO THE ARCHITECT.

ALL CONTRACTORS MUST COMPLY WITH ALL CODES AND BYLAWS AND OTHER AUTHORITIES HAVING JURISDICTION OVER THE WORK.

DO NOT SCALE DRAWINGS.

THIS DRAWING MAY NOT BE USED FOR CONSTRUCTION UNTIL SIGNED BY THE ARCHITECT.

COPYRIGHT RESERVED.

#	Description	Date

ARCHITECT OF RECORD:
WOODMAN ARCHITECT ASSOCIATES LTD.


CONSULTANT ARCHITECT:

PLANNERS:

CONSULTANTS:
 STRUCTURAL -
 MECHANICAL -
 CIVIL -
 ELECTRICAL -
 LANDSCAPING -



PROJECT
112 NELSON ST

DRAWING:
6TH FLOOR

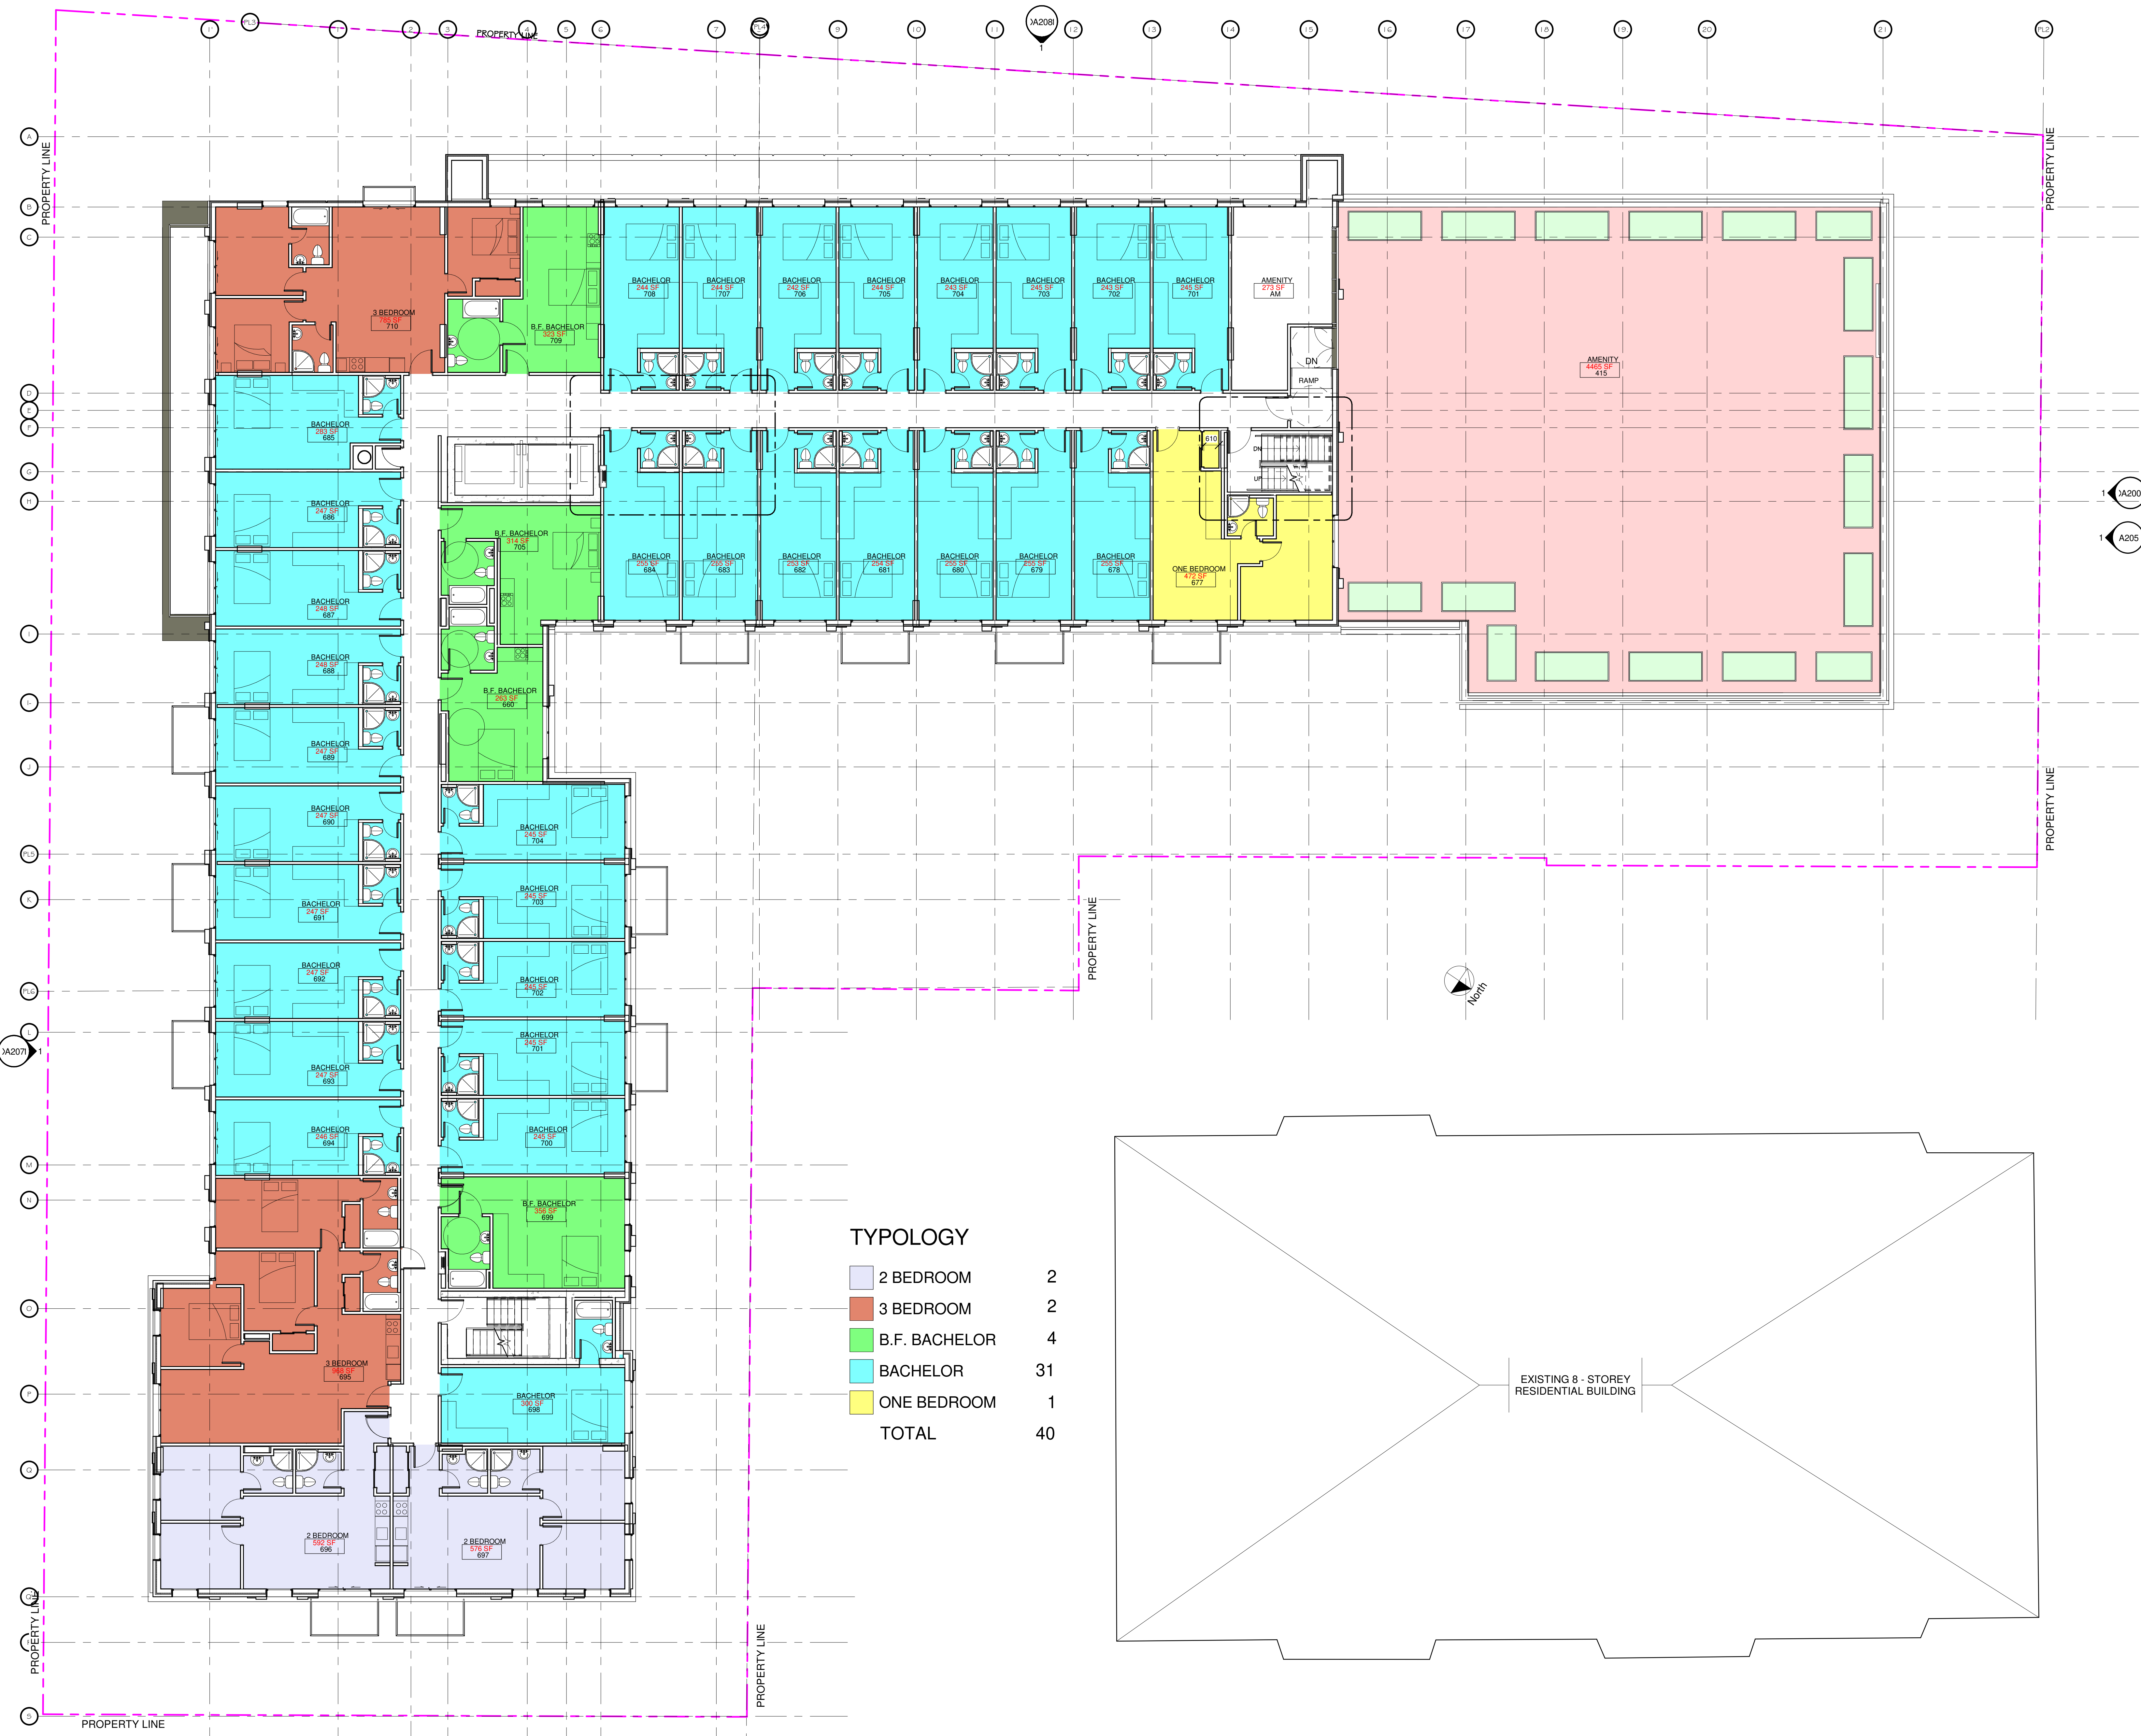

TYOLOGY

2 BEDROOM	2
3 BEDROOM	2
B.F. BACHELOR	4
BACHELOR	31
ONE BEDROOM	1
TOTAL	40

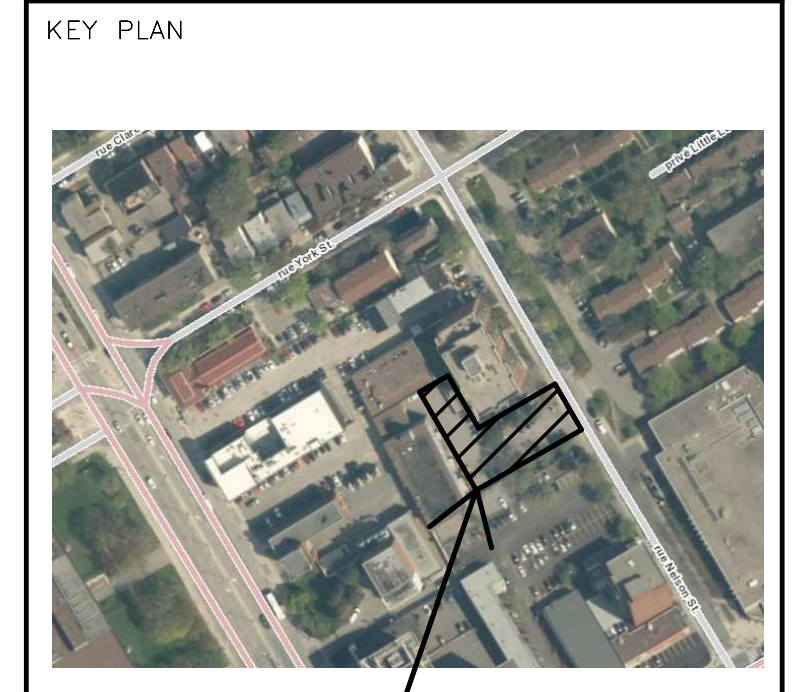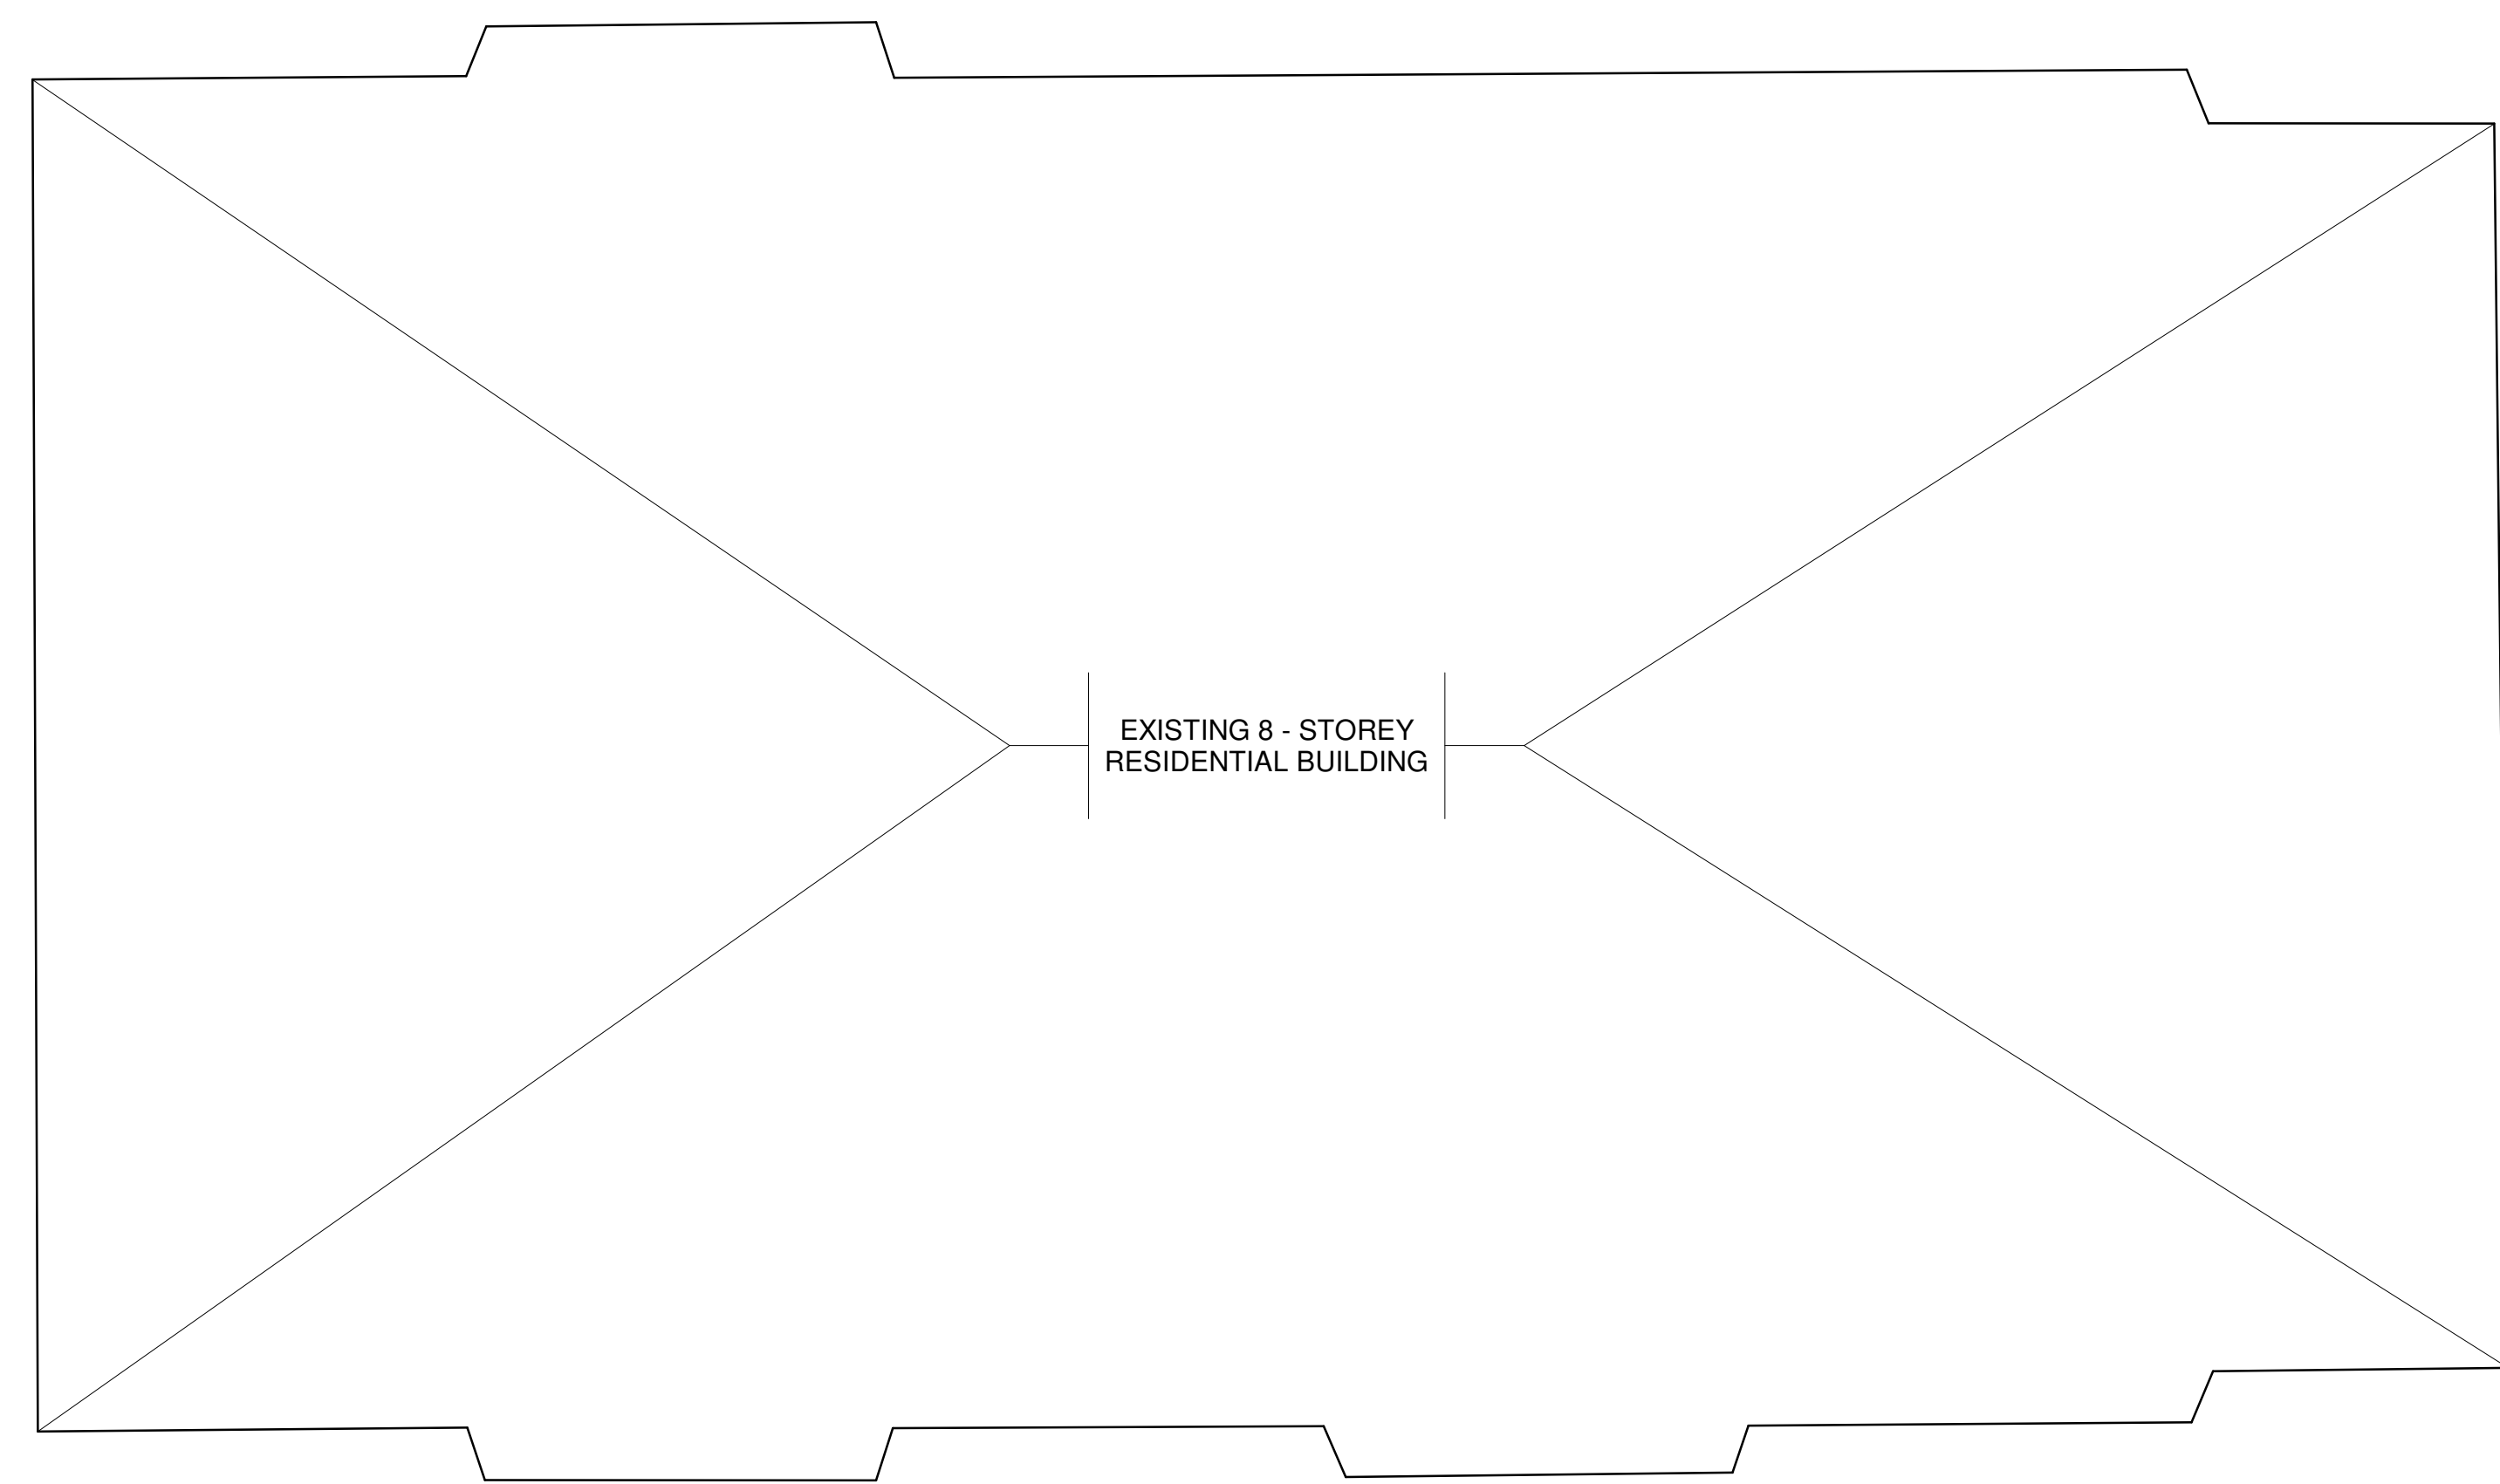

PROJECT

ALL CONTRACTORS TO VERIFY ALL DIMENSIONS ON SITE AND TO REPORT ALL ERRORS AND/OR OMISSIONS TO THE ARCHITECT.

ALL CONTRACTORS MUST COMPLY WITH ALL CODES AND BYLAWS AND OTHER AUTHORITIES HAVING JURISDICTION OVER THE WORK.

DO NOT SCALE DRAWINGS.

THIS DRAWING MAY NOT BE USED FOR CONSTRUCTION UNTIL SIGNED BY THE ARCHITECT.

COPYRIGHT RESERVED.

#	Description	Date

ARCHITECT OF RECORD:
WOODMAN ARCHITECT & ASSOCIATES LTD.


CONSULTANT ARCHITECT:

PLANNERS:


CONSULTANTS:
 STRUCTURAL -
 MECHANICAL -
 CIVIL -
 ELECTRICAL -
 LANDSCAPING -

PROJECT
112 NELSON ST

DRAWING:
7TH FLOOR

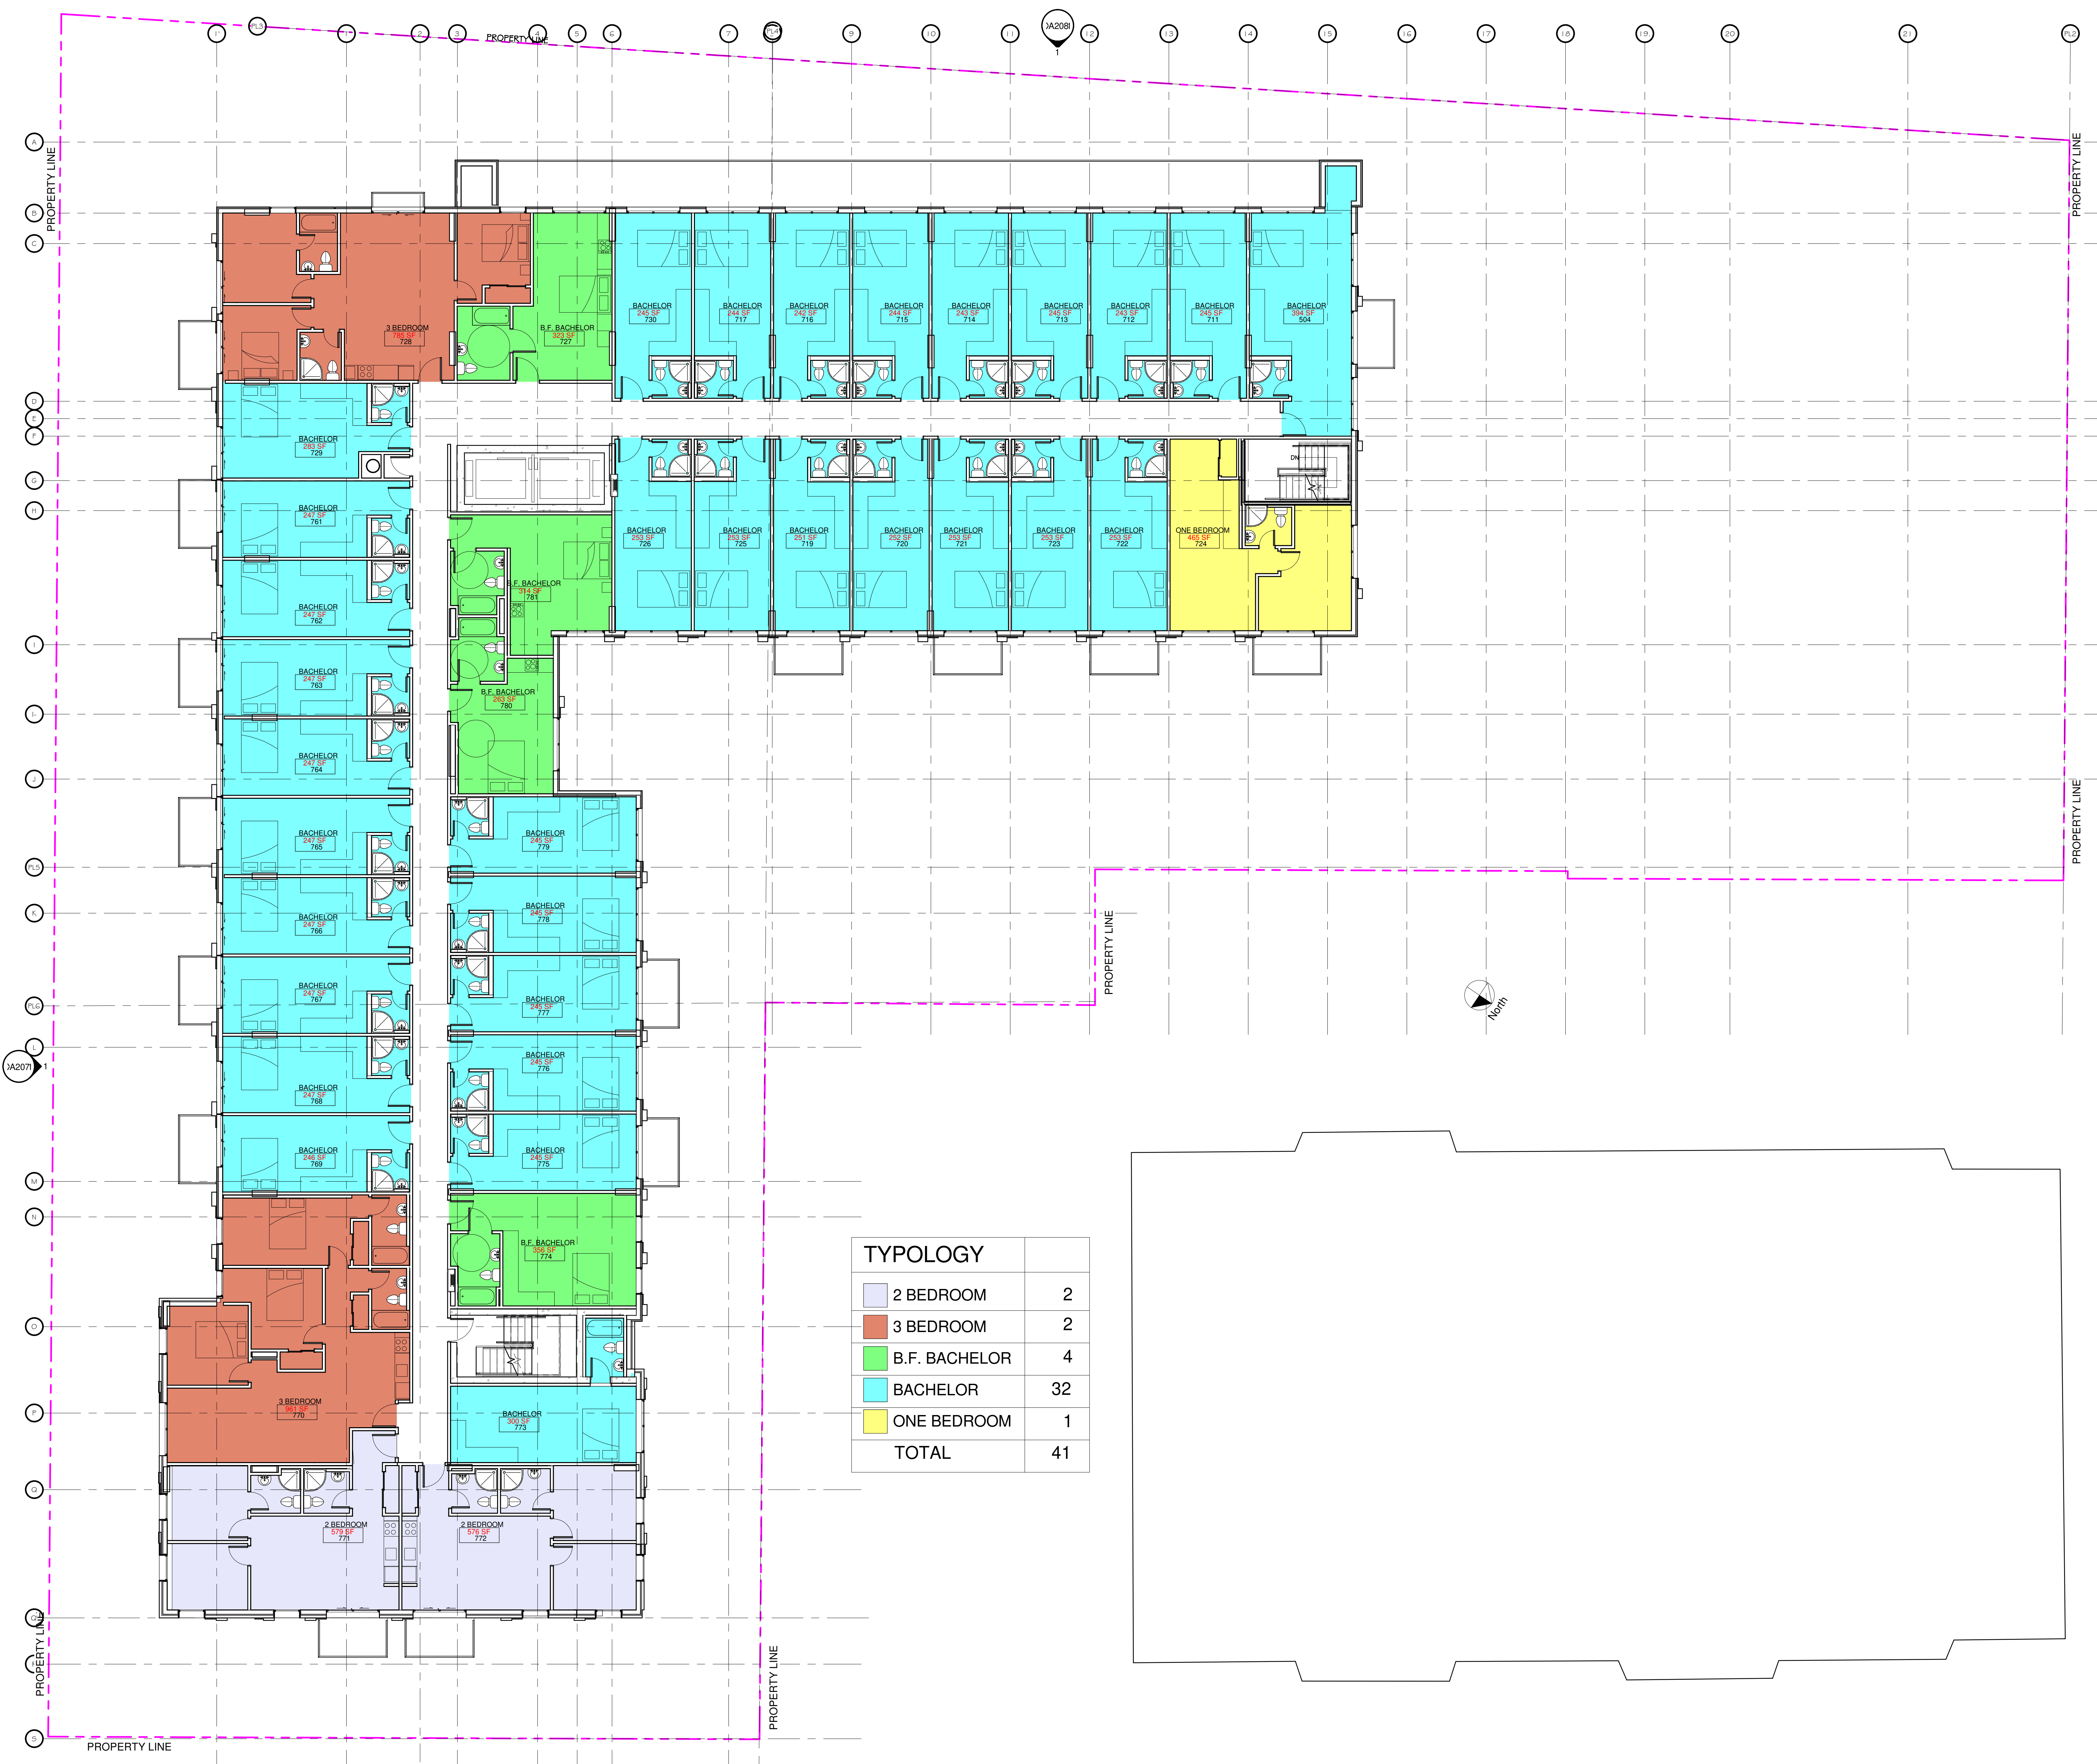

TYPOLOGY	
2 BEDROOM	2
3 BEDROOM	2
B.F. BACHELOR	4
BACHELOR	32
ONE BEDROOM	1
TOTAL	41

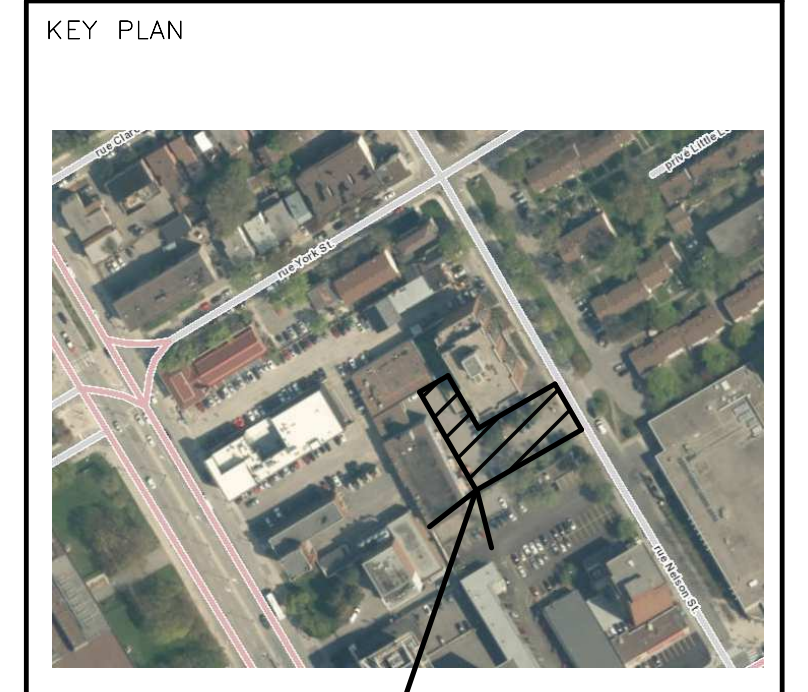

PROJECT

ALL CONTRACTORS TO VERIFY ALL DIMENSIONS ON SITE AND TO REPORT ALL ERRORS AND/OR OMISSIONS TO THE ARCHITECT.

ALL CONTRACTORS MUST COMPLY WITH ALL CODES AND BYLAWS AND OTHER AUTHORITIES HAVING JURISDICTION OVER THE WORK.

DO NOT SCALE DRAWINGS.

THIS DRAWING MAY NOT BE USED FOR CONSTRUCTION UNTIL SIGNED BY THE ARCHITECT.

COPYRIGHT RESERVED.

#	Description	Date

ARCHITECT OF RECORD:

WOODMAN ARCHITECT
ASSOCIATES LTD.

CONSULTANT ARCHITECT:

PLANNERS:

CONSULTANTS:

- STRUCTURAL -
- MECHANICAL -
- CIVIL -
- ELECTRICAL -
- LANDSCAPING -

PROJECT

112 NELSON ST

DRAWING:

8TH & 9TH FLOOR