


**DRAWING LEGEND**

MH	STORM MANHOLE
MH	SANITARY MANHOLE
VC	VALVE CHAMBER
SPL	SPRINKLINE OF PIPE
INV	INVERT OF PIPE
SN	SANITARY SEWER
ST	STORM SEWER
WS/WM	WATER SERVICE/WATERMAIN
CS	CURB STOP & STANDPOST
PH	FIRE HYDRANT
W	WATER METER
WM	REMOTE WATER METER READOUT
+99.99	EXISTING GRADE ELEVATION
+99.99	PROPOSED GRADE ELEVATION
2%	PROPOSED SLOPE OF GRADE
T.O.S	TOP OF SLOPE
---	CENTRELINE OF SWALE
---	PROPERTY LINE
---	SILT FENCE BARRIER
D.C.	150mm CURB/DEPRESSED CURB
	LIGHT DUTY ASPHALT PAVEMENT
	HEAVY DUTY ASPHALT PAVEMENT
	ROAD CUT REINSTATEMENT
	CONCRETE
	PAVERS (SEE LANDSCAPE)
	LANDSCAPE
	RIVER WASH STONE
	RP RMP
C.R.Z.	CRITICAL ROOT ZONE
F.L.	FIRST FLOOR ELEVATION
T.O.F	TOP OF FOUNDATION
U.S.F	UNDERSIDE OF FOOTING

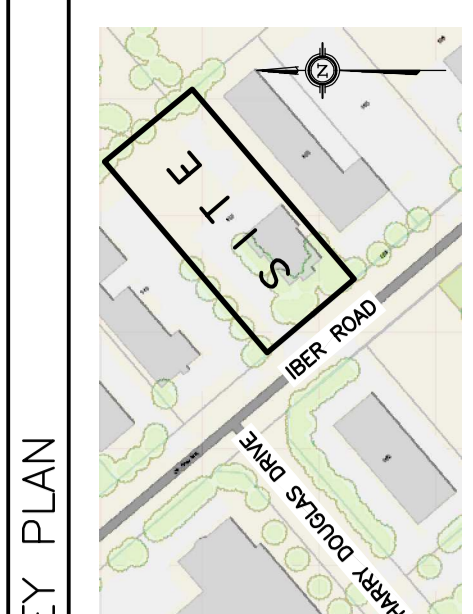


No.	DATE	REVISION
3	AUG 3-21	ISSUED FOR APPROVAL
2	JUL 13-21	ISSUED FOR COORDINATION
1	MAY 10-21	PRELIMINARY

**D. B. GRAY ENGINEERING INC.**  
Professional Management - Consulting & Engineering - Survey & Quantity Services & Inspection  
 700 Long Point Circle  
 Ottawa, Ontario  
 K1J 1R6  
 613-425-8044  
 d.gray@dbgrayengineering.com

**PROPOSED WAREHOUSE**  
 155 IBER ROAD  
 OTTAWA, ONTARIO

**EROSION & SEDIMENT CONTROL PLAN**

Engineer's Seal  
  
 Drawing Title: EROSION & SEDIMENT CONTROL PLAN  
 Drawn: D.B.G.  
 H. Scale: 1:250  
 V. Scale: 1:250  
 Date: MAY 10-21  
 Job No.: 21027  
 Drawing No.: **C-3** of **6**  
 NOT VALID UNLESS SIGNED & DATED

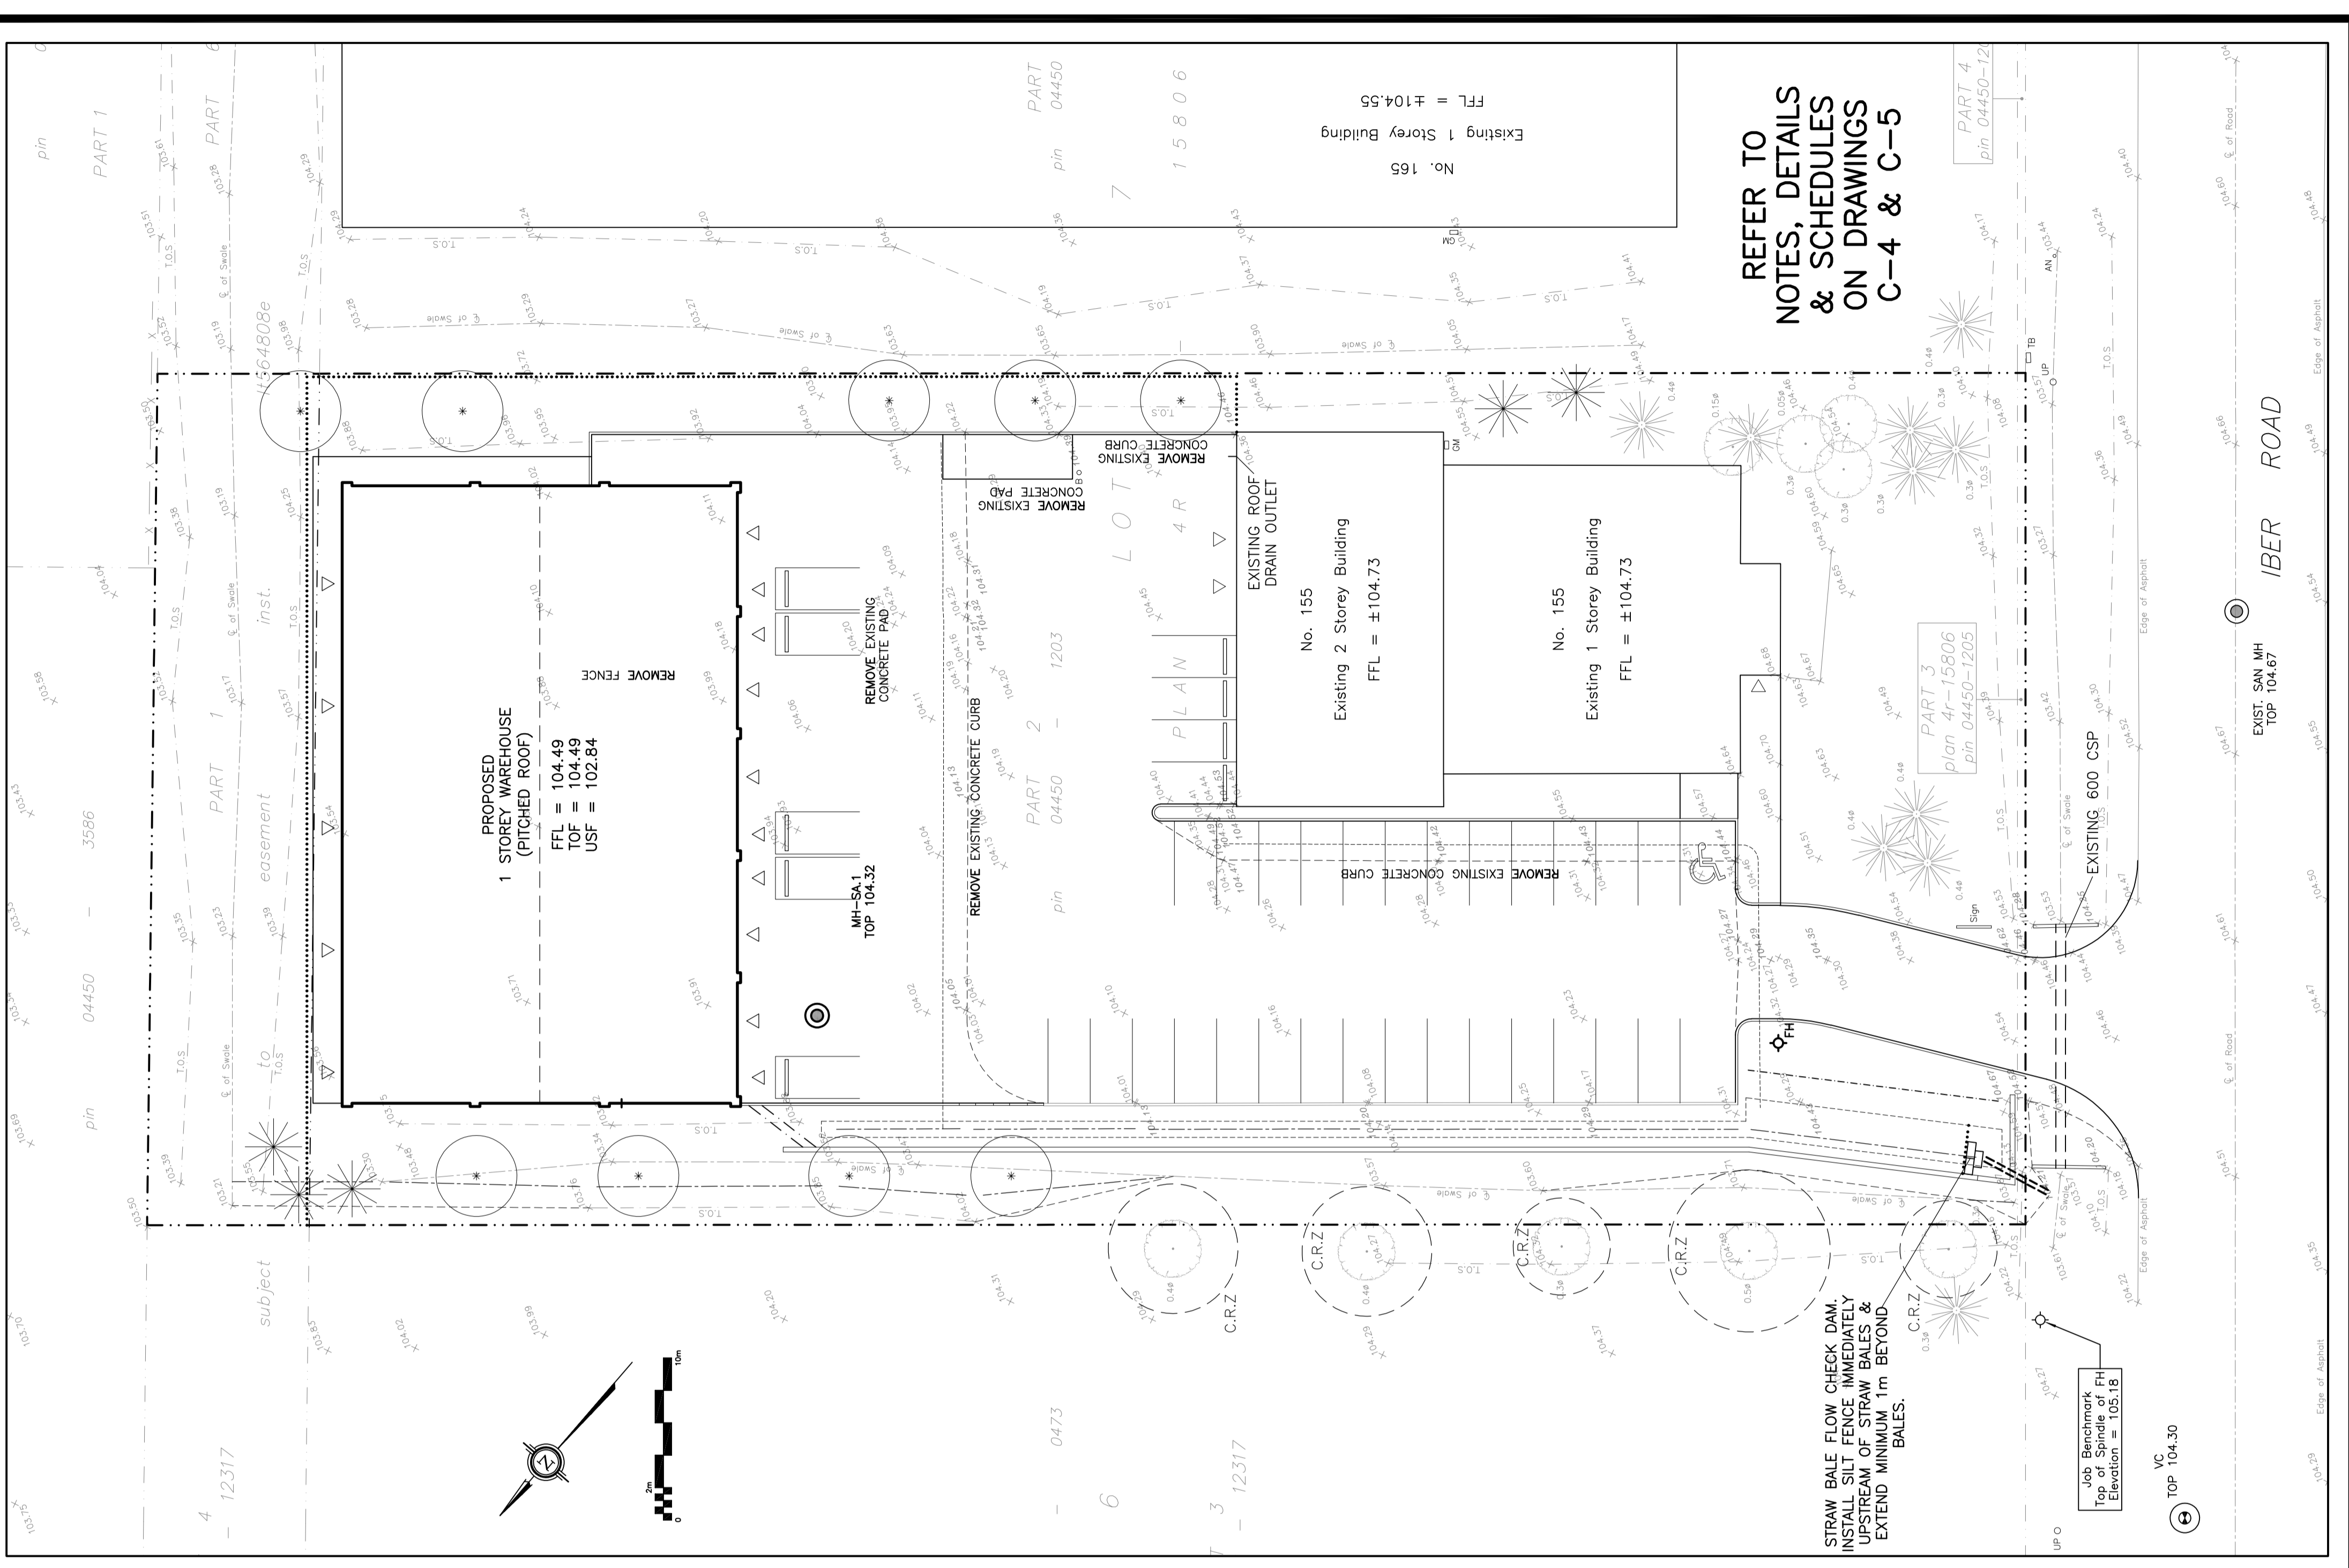

**REFER TO NOTES, DETAILS & SCHEDULES ON DRAWINGS C-4 & C-5**

STRAW BALE FLOW CHECK DAM  
 INSTALL SILT FENCE IMMEDIATELY UPSTREAM OF STRAW BALES & EXTEND MINIMUM 1m BEYOND BALES.

