

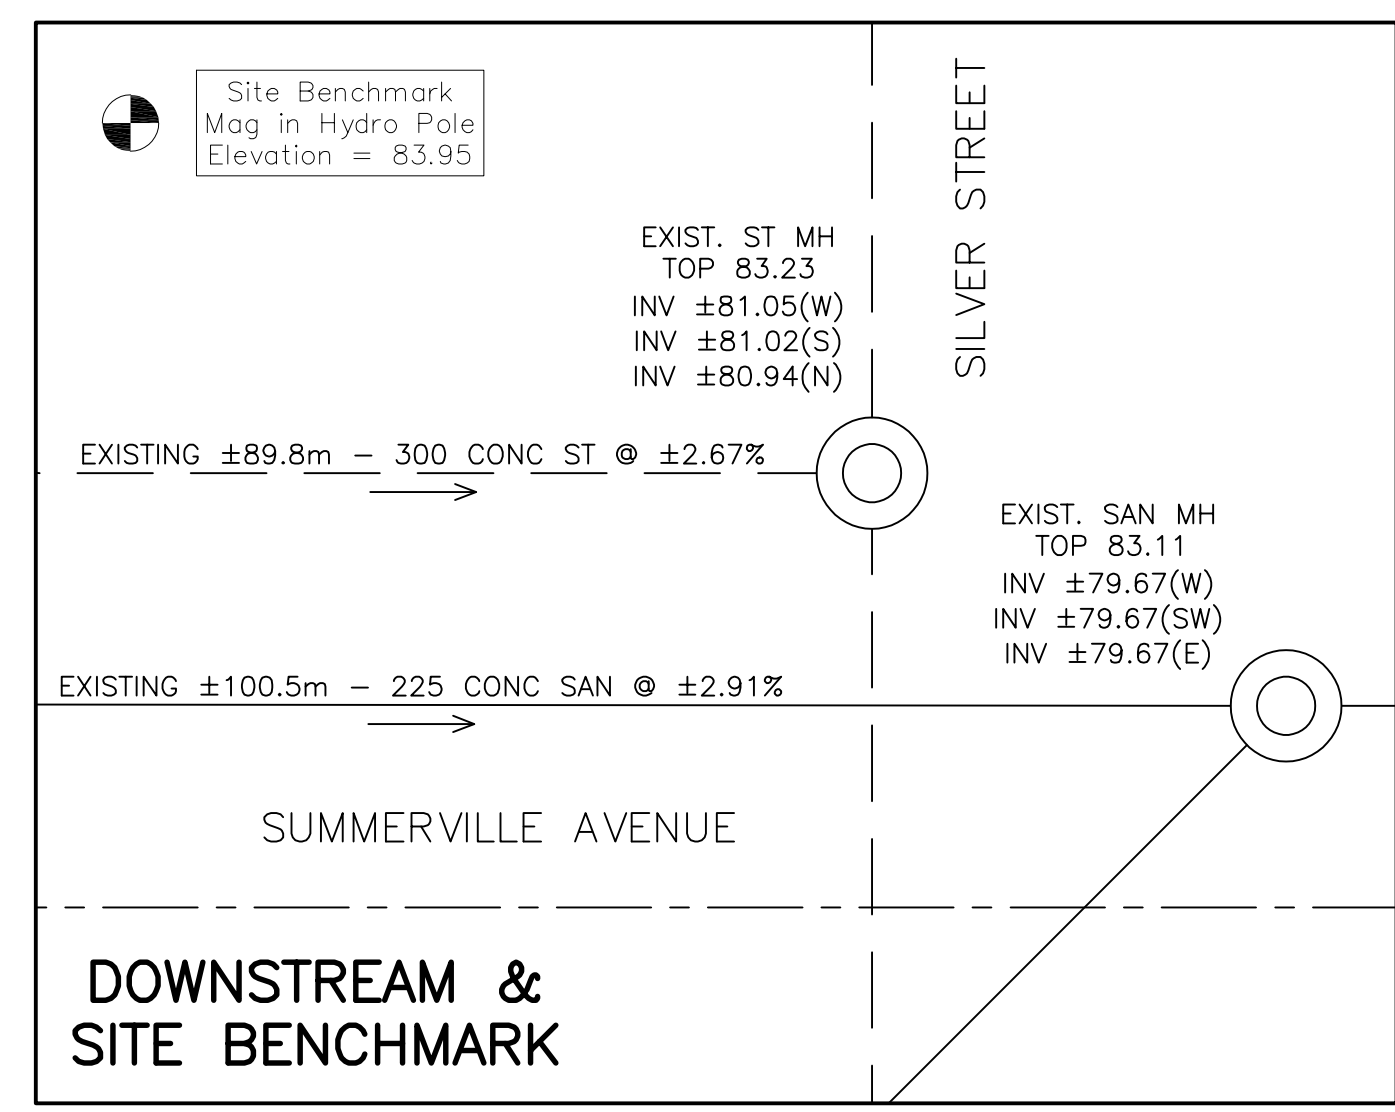


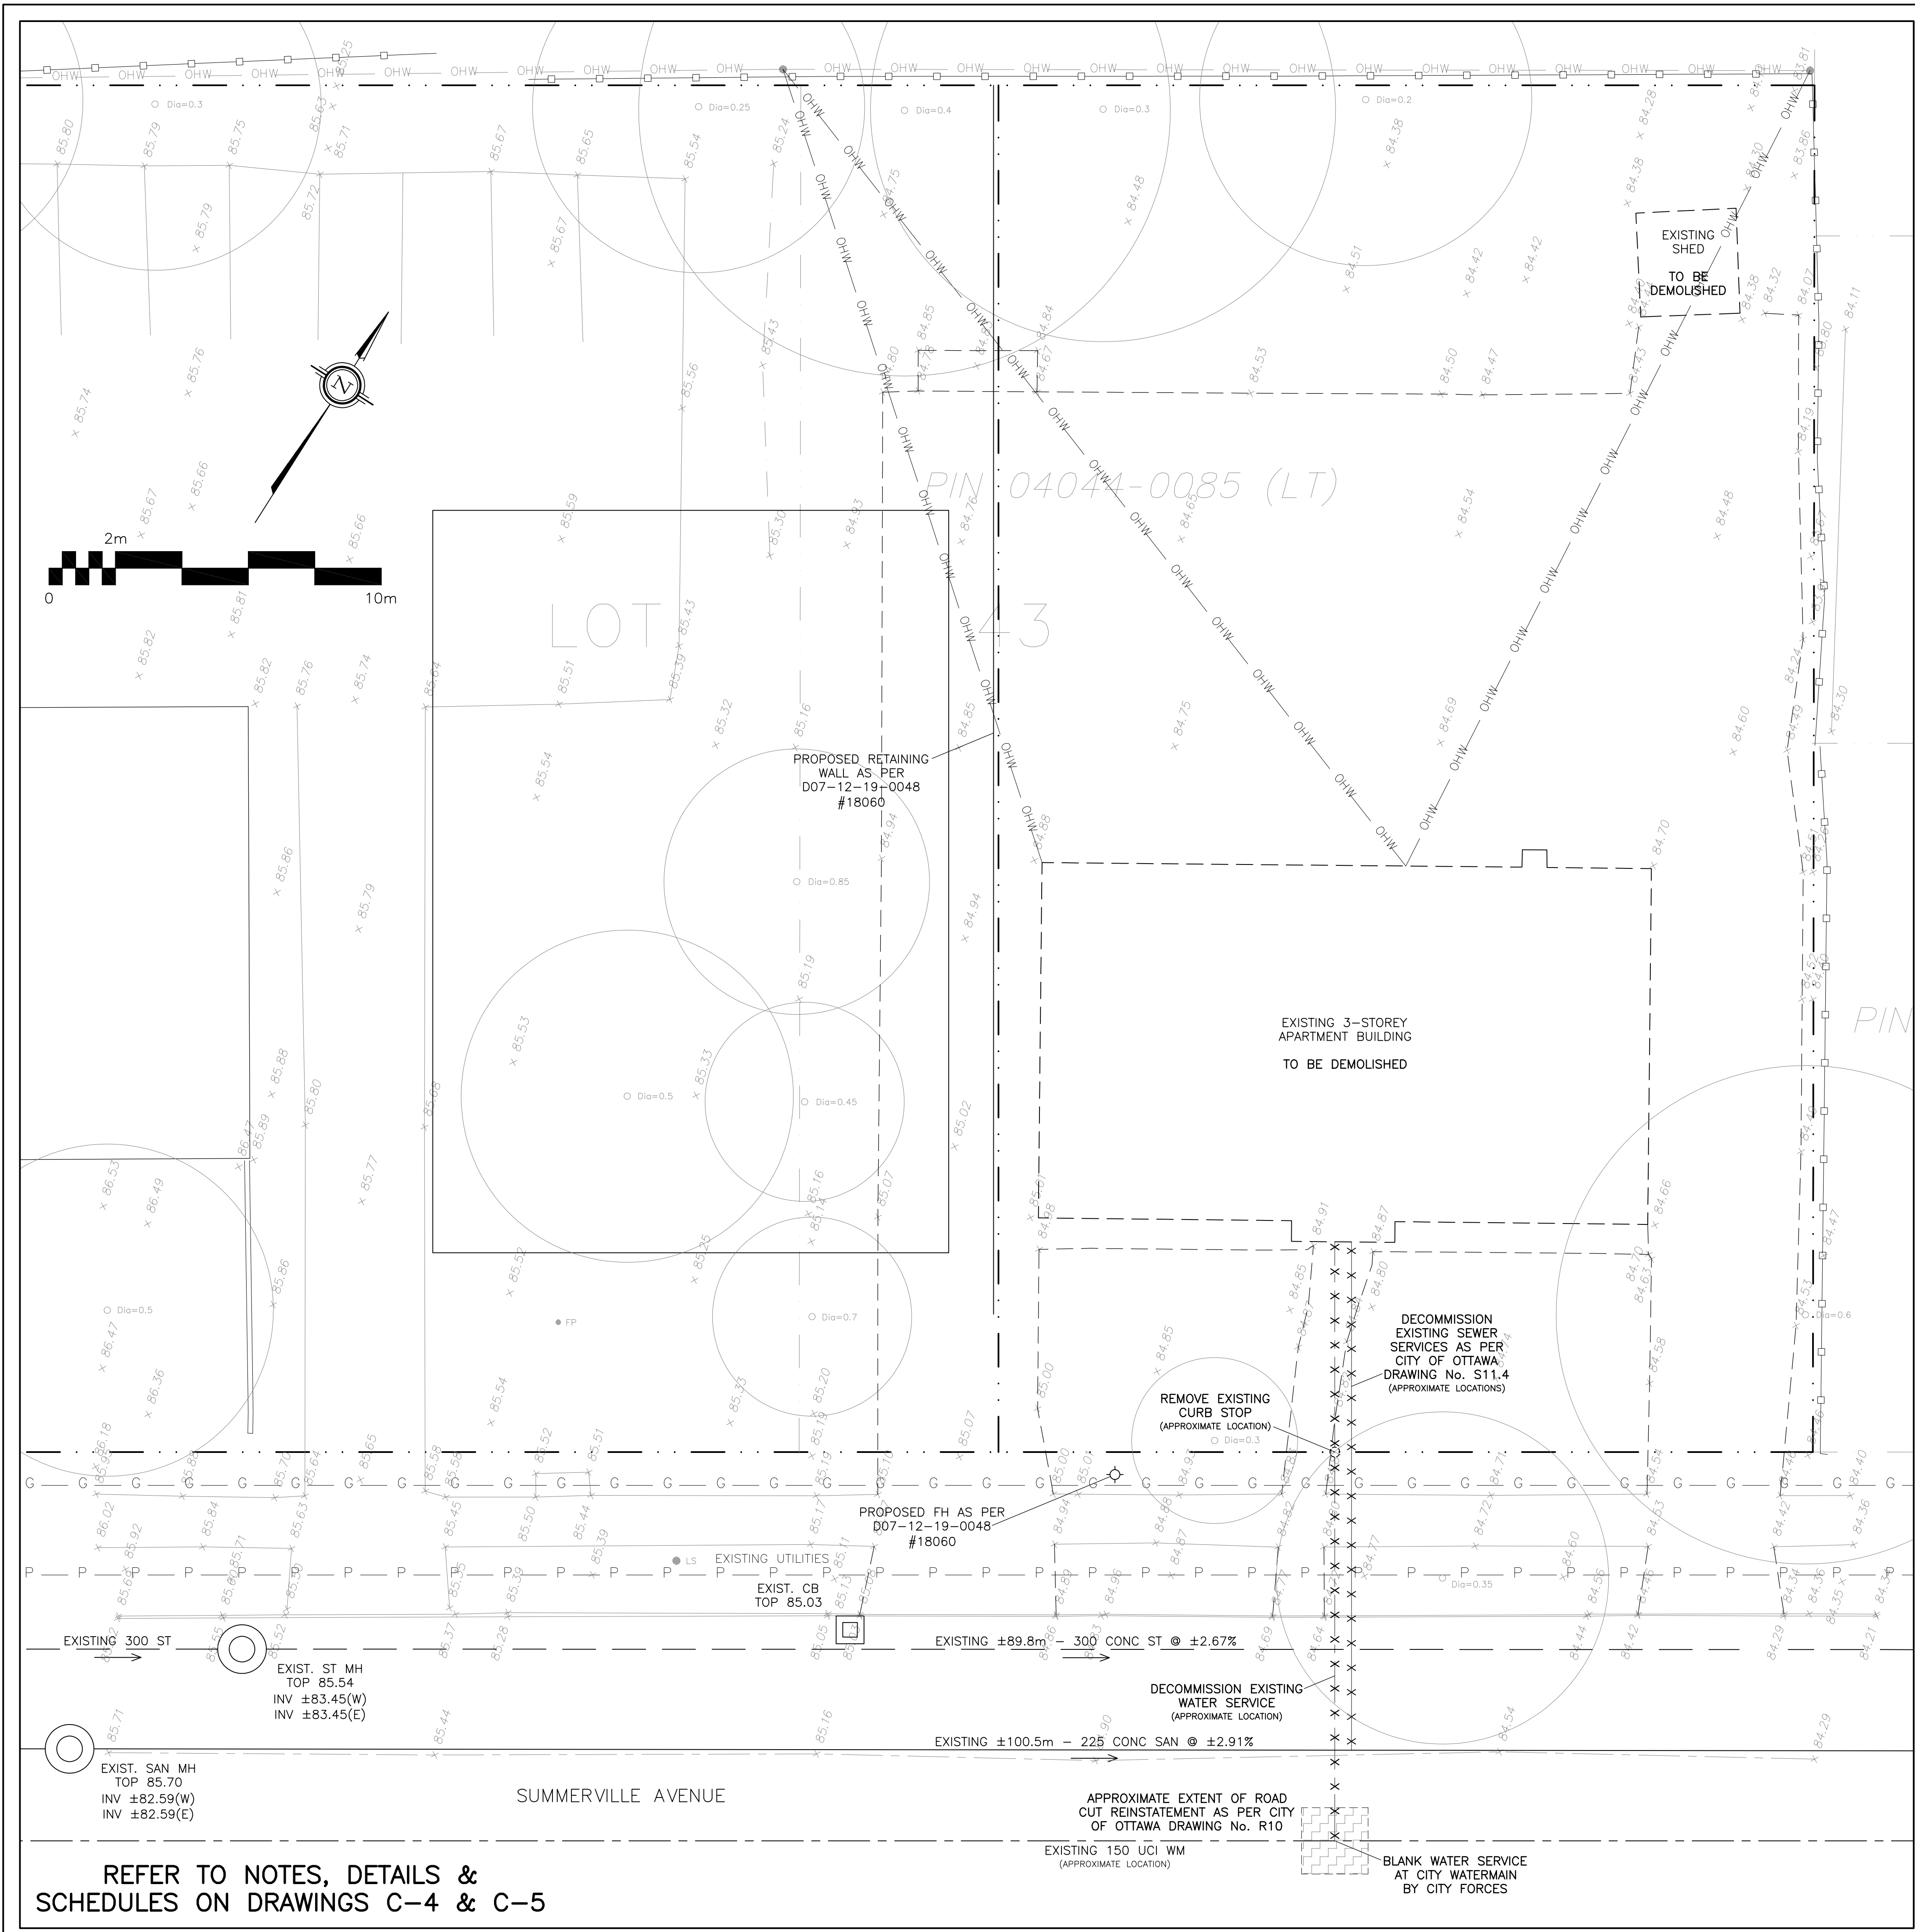

DRAWING LEGEND table with symbols for Catch-Basin, Manhole, Springline, etc.

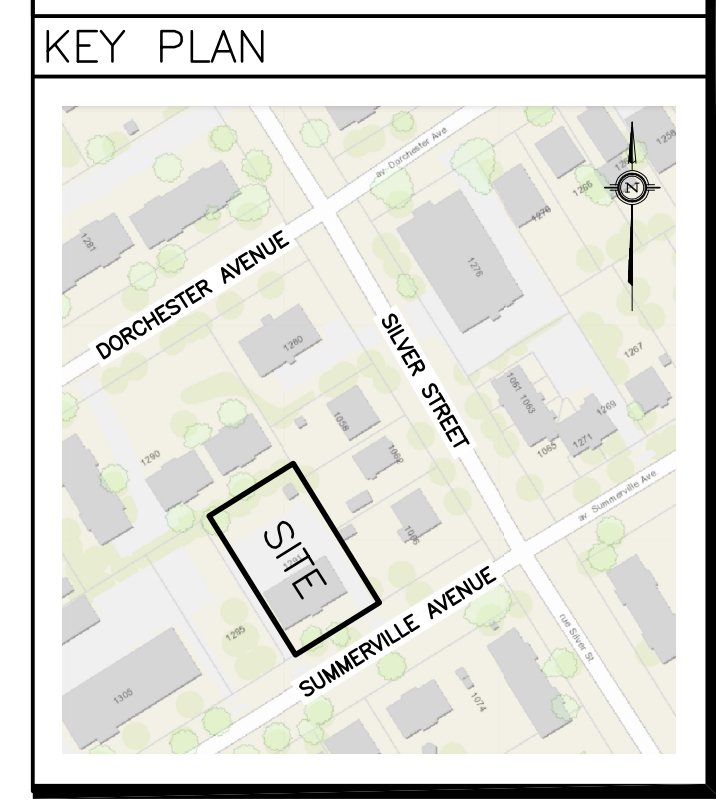

Revision table with columns for No., Date, and Revision.

D. B. GRAY ENGINEERING INC. contact information and project details.

Project title: PROPOSED 3-STORY 16-UNIT APARTMENT BUILDING 1291 SUMMERVILLE STREET OTTAWA, ONTARIO

Drawing Title: EXISTING CONDITIONS, REMOVALS & DECOMMISSIONING

Professional Engineer's Seal and Drawing No. C-2 of 6.