

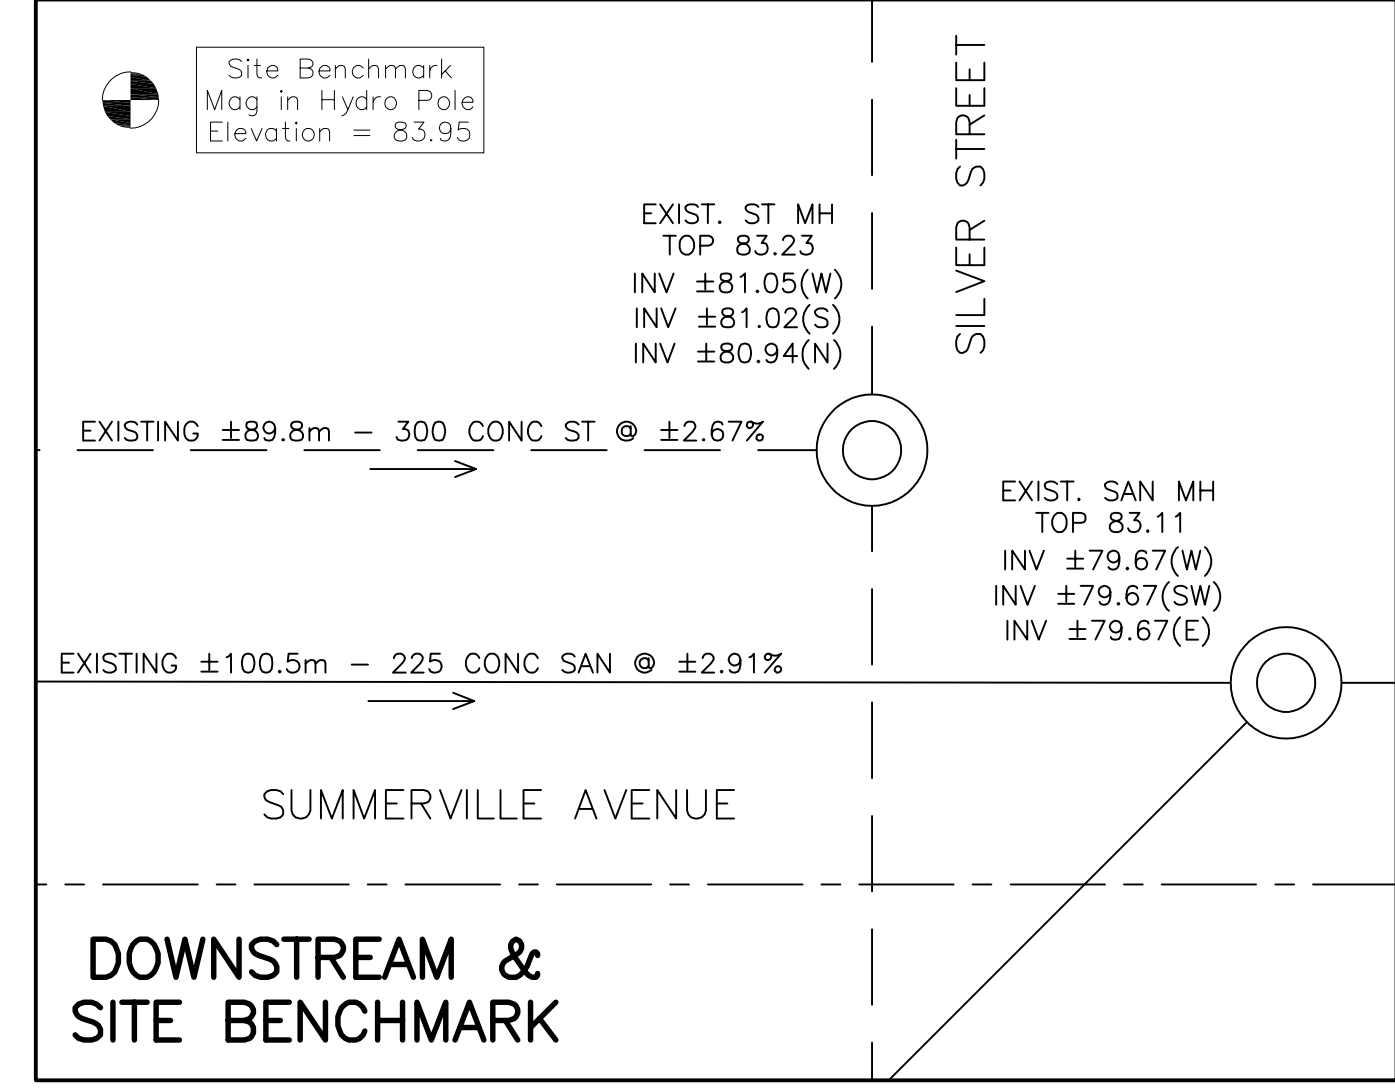
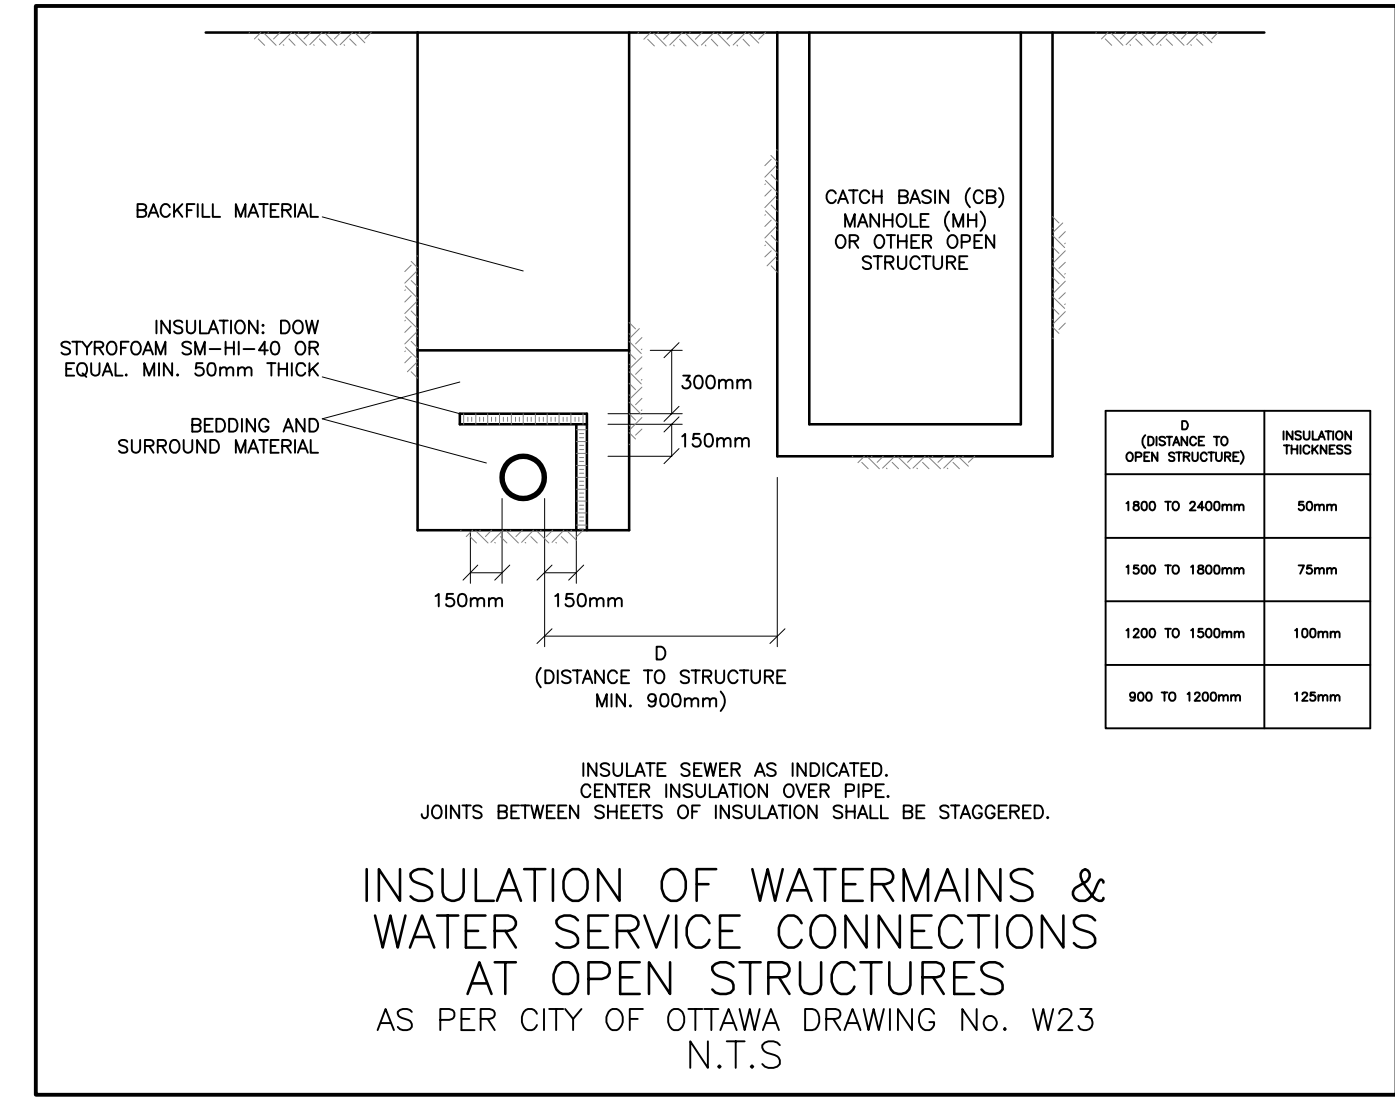
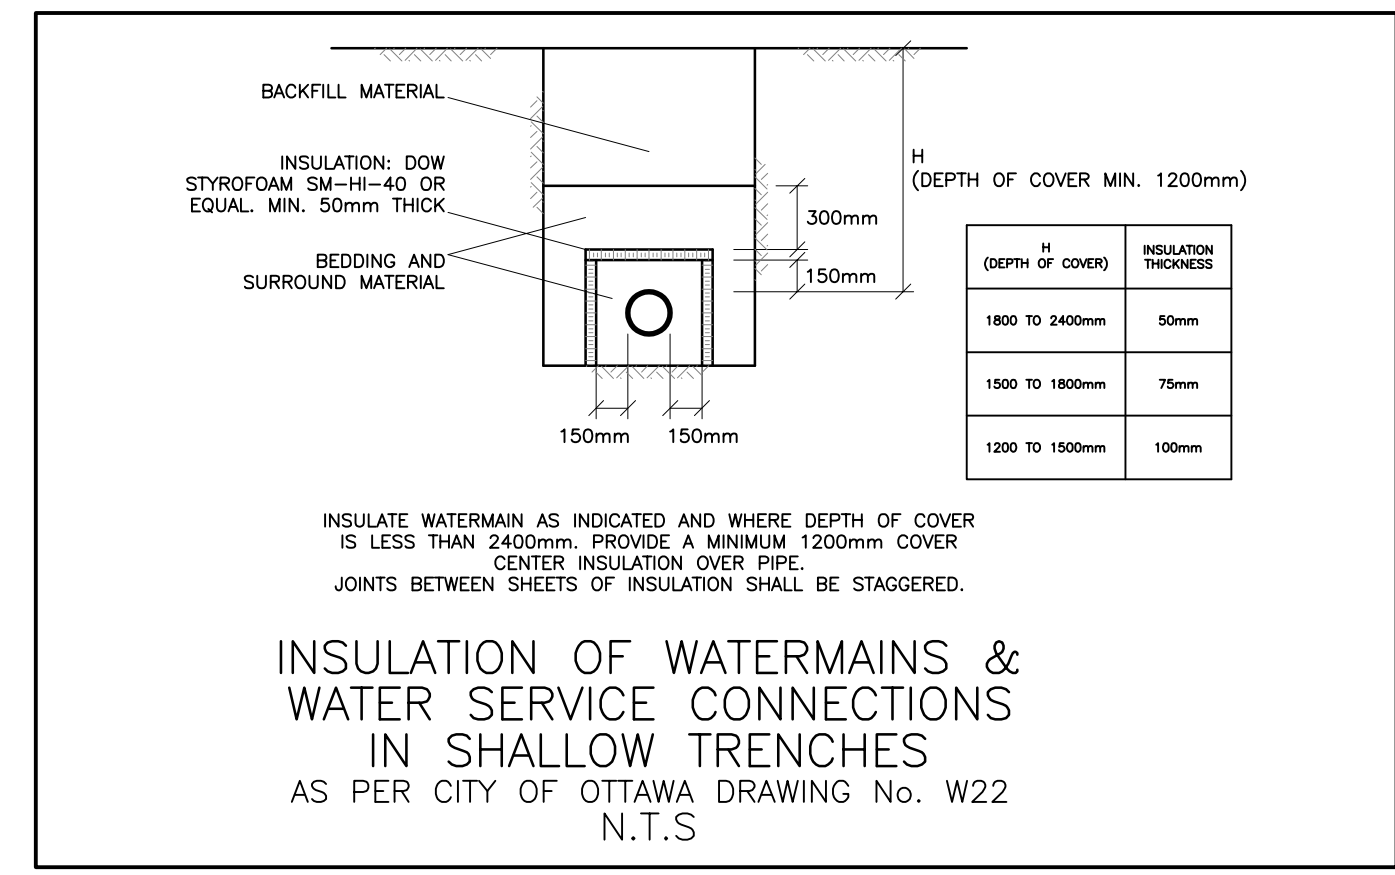
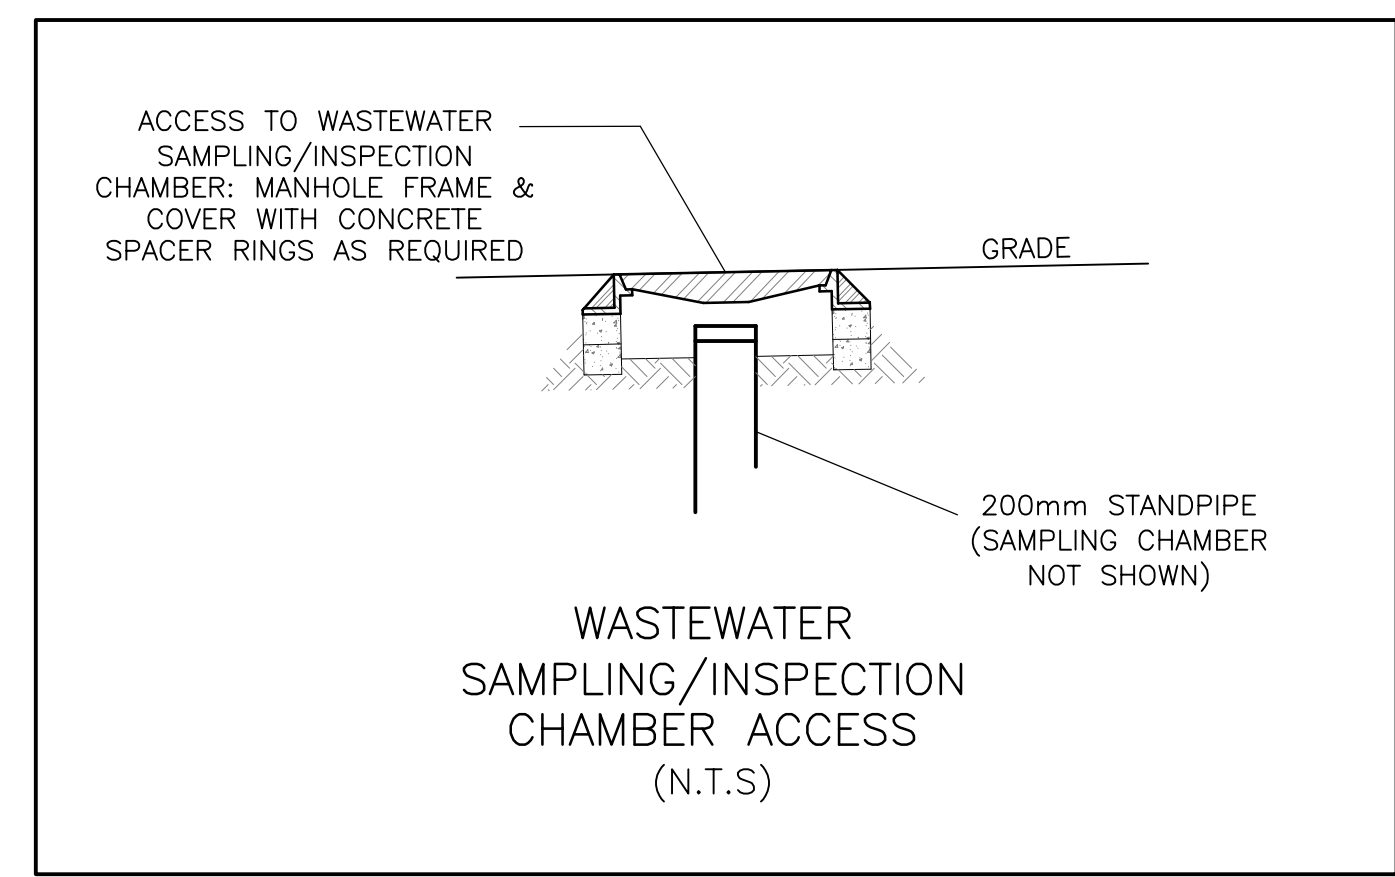


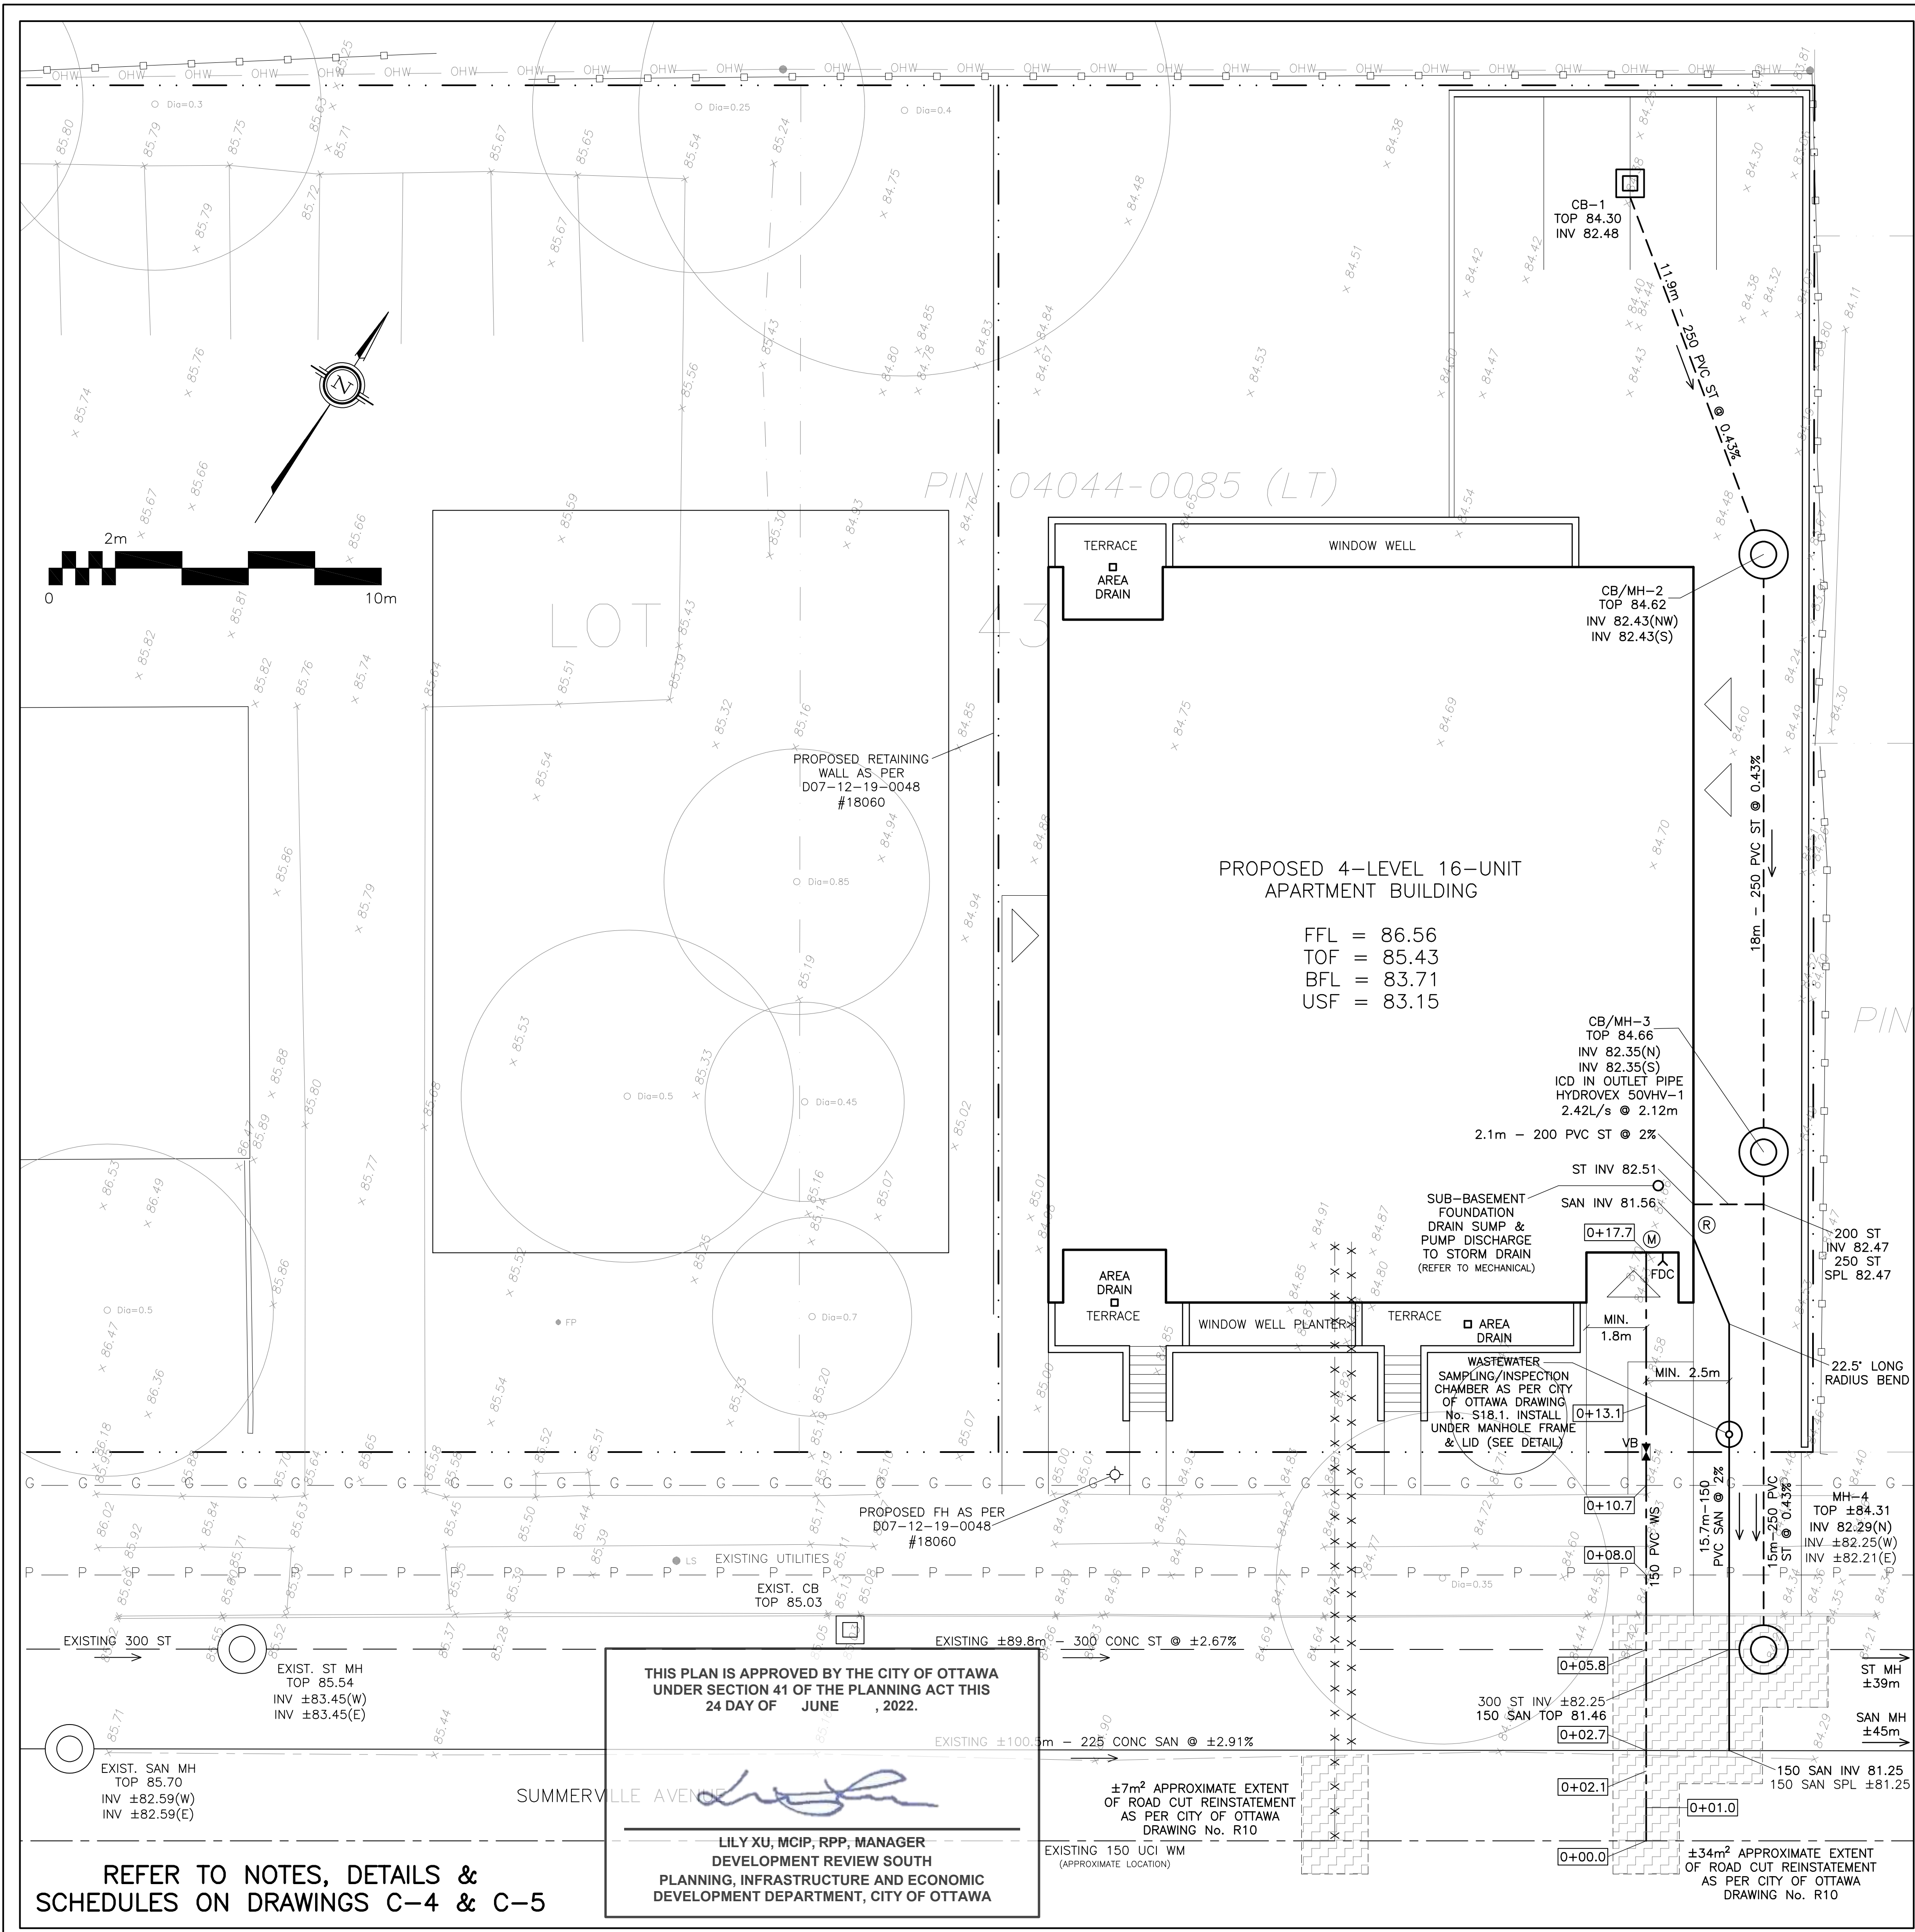

DRAWING LEGEND	
CB	CATCH-BASIN
MH	MANHOLE
CB/MH	CATCH BASIN/MANHOLE
SPL	SPRINGLINE OF PIPE
INV	INVERT OF PIPE
SAN	SANITARY SEWER
ST	STORM SEWER
WS/WM	WATER SERVICE/WATERMAIN
CS	CURB STOP & STANDPOST
VB	VALVE & VALVE BOX
FH	FIRE HYDRANT
FDC	FIRE DEPARTMENT CONNECTION
RD	ROOF DRAIN
WM	WATER METER
WMR	REMOTE WATER METER READOUT
±99.99	EXISTING GRADE ELEVATION
+99.99	PROPOSED GRADE ELEVATION
2%	PROPOSED SLOPE OF GRADE
→	EMERGENCY OVERLAND FLOW
T.O.S	TOP OF SLOPE
---	CENTERLINE OF SWALE
---	PROPERTY LINE
DC	150mm CURB/DEPRESSED CURB
---	SILT FENCE BARRIER
---	LIGHT-DUTY PAVEMENT
---	ROAD CUT REINSTATEMENT
---	CONCRETE
---	LANDSCAPE
---	RIVER STONE
FFL	FIRST FLOOR ELEVATION
TOP	TOP OF FOUNDATION
BFL	BASEMENT FLOOR ELEVATION
USF	UNDERSIDE OF FOOTING

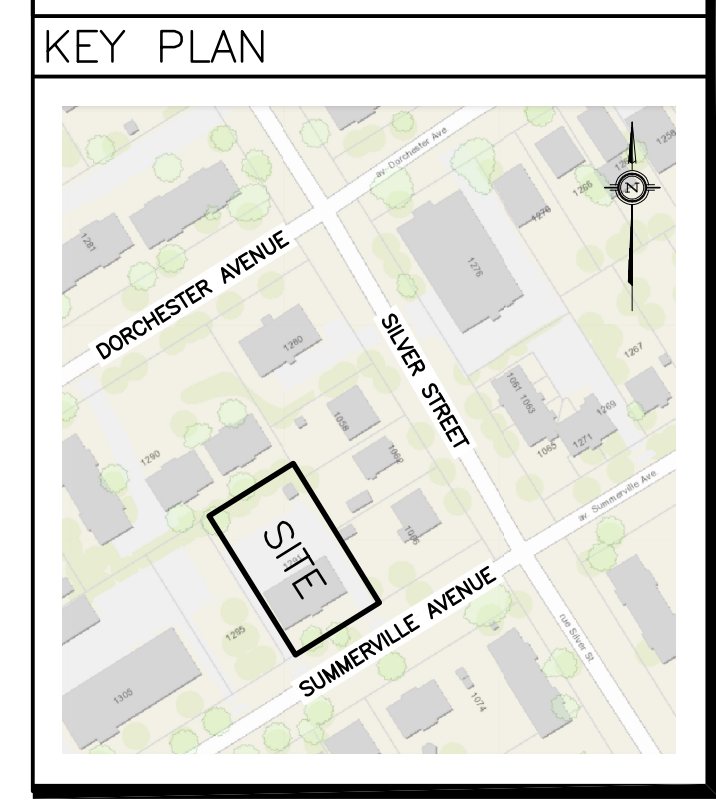

No.	DATE	REVISION
3	OCT 27-21	RE-ISSUED FOR APPROVAL
2	JUL 27-21	ISSUED FOR APPROVAL
1	APR 27-21	ISSUED FOR COORDINATION

D. B. GRAY ENGINEERING INC.
Stormwater Management • Grading & Drainage • Storm & Sanitary Sewers • Watermain
700 Long Point Circle
Ottawa, Ontario
613-425-8044
d.gray@dbgrayengineering.com

Project
**PROPOSED
3-STORY 16-UNIT
APARTMENT BUILDING
1291 SUMMERVILLE AVENUE
OTTAWA, ONTARIO**

Drawing Title
SITE SERVICING PLAN

Engineer's Seal
D.B. GRAY
17016502
OCT 27-21
PROVINCE OF ONTARIO
NOT VALID UNLESS
SIGNED & DATED

Drawn
H. Scale
V. Scale
Date
Job No.

D.B.G.
1:100
FEB 3-21
20102

Drawing No.
**C-1
of 6**

#18854