
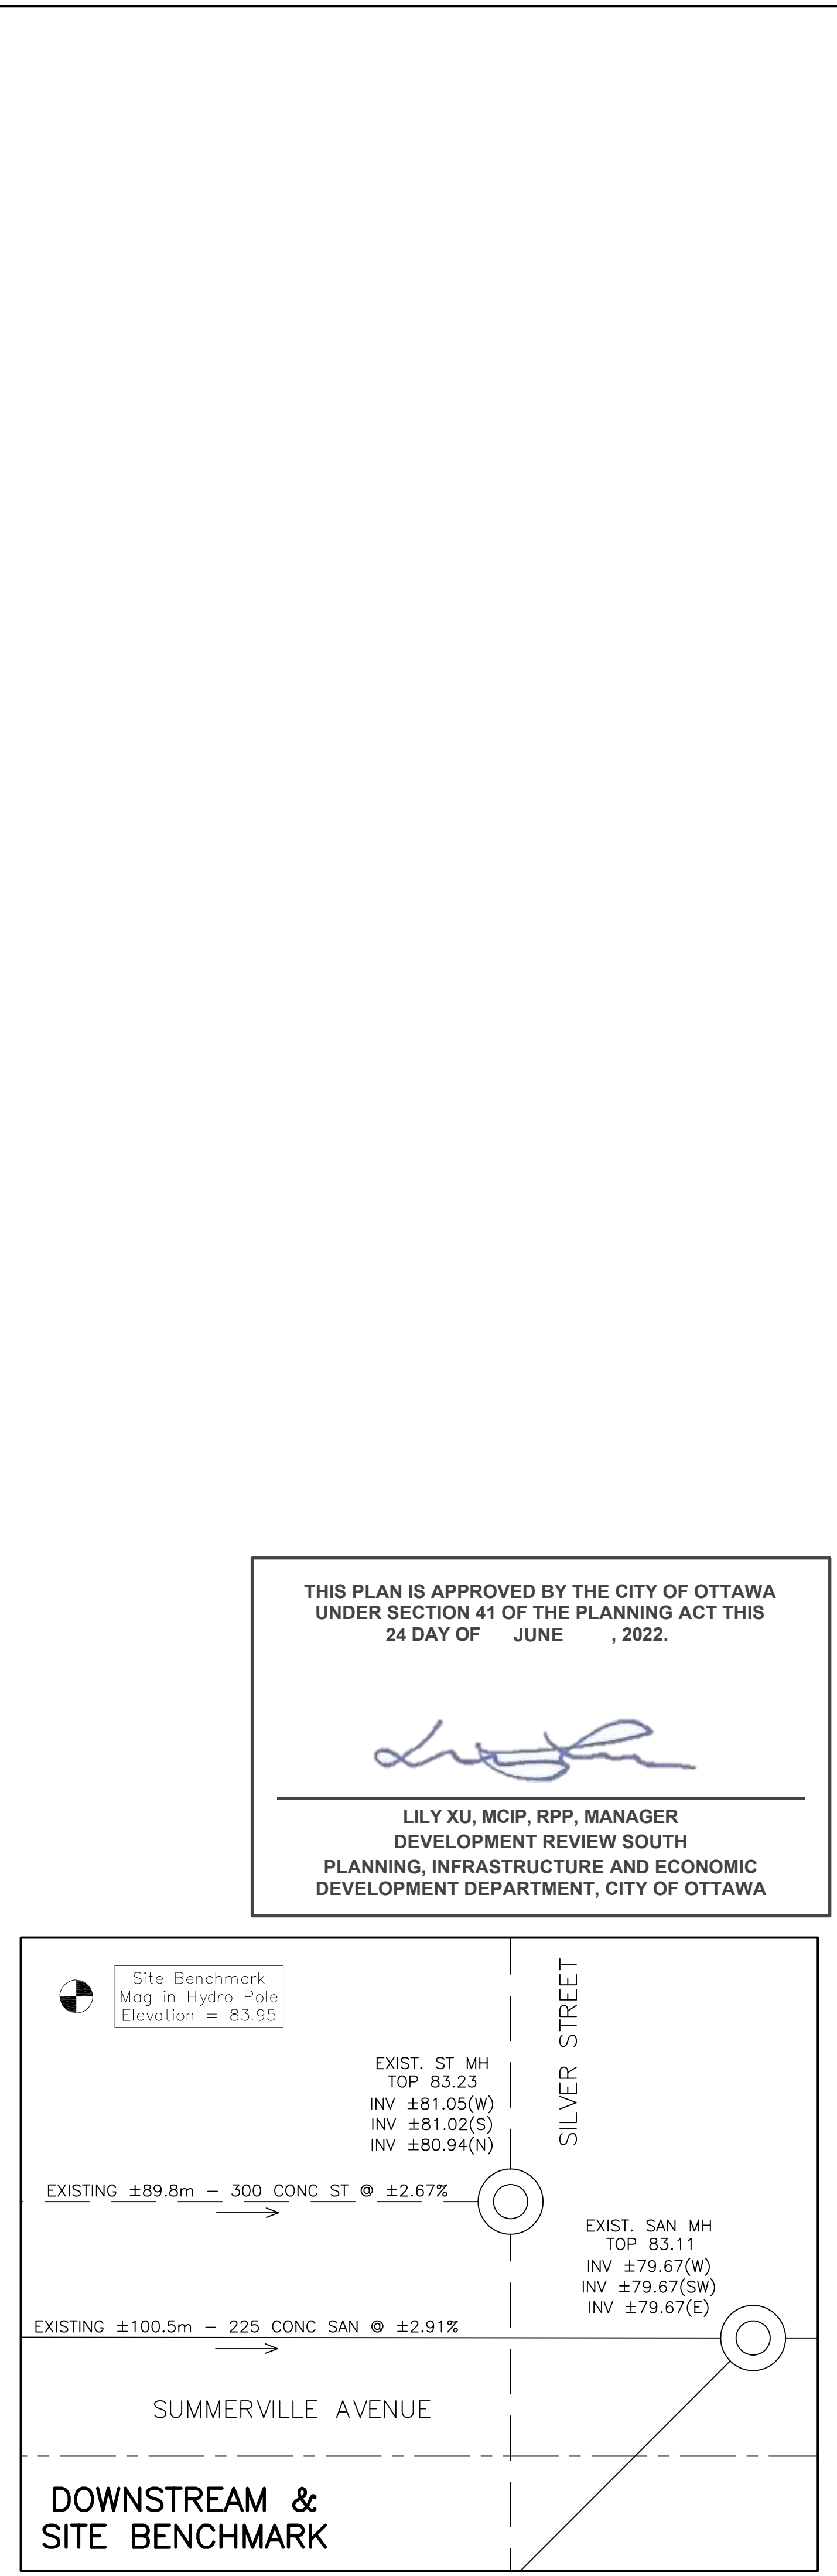


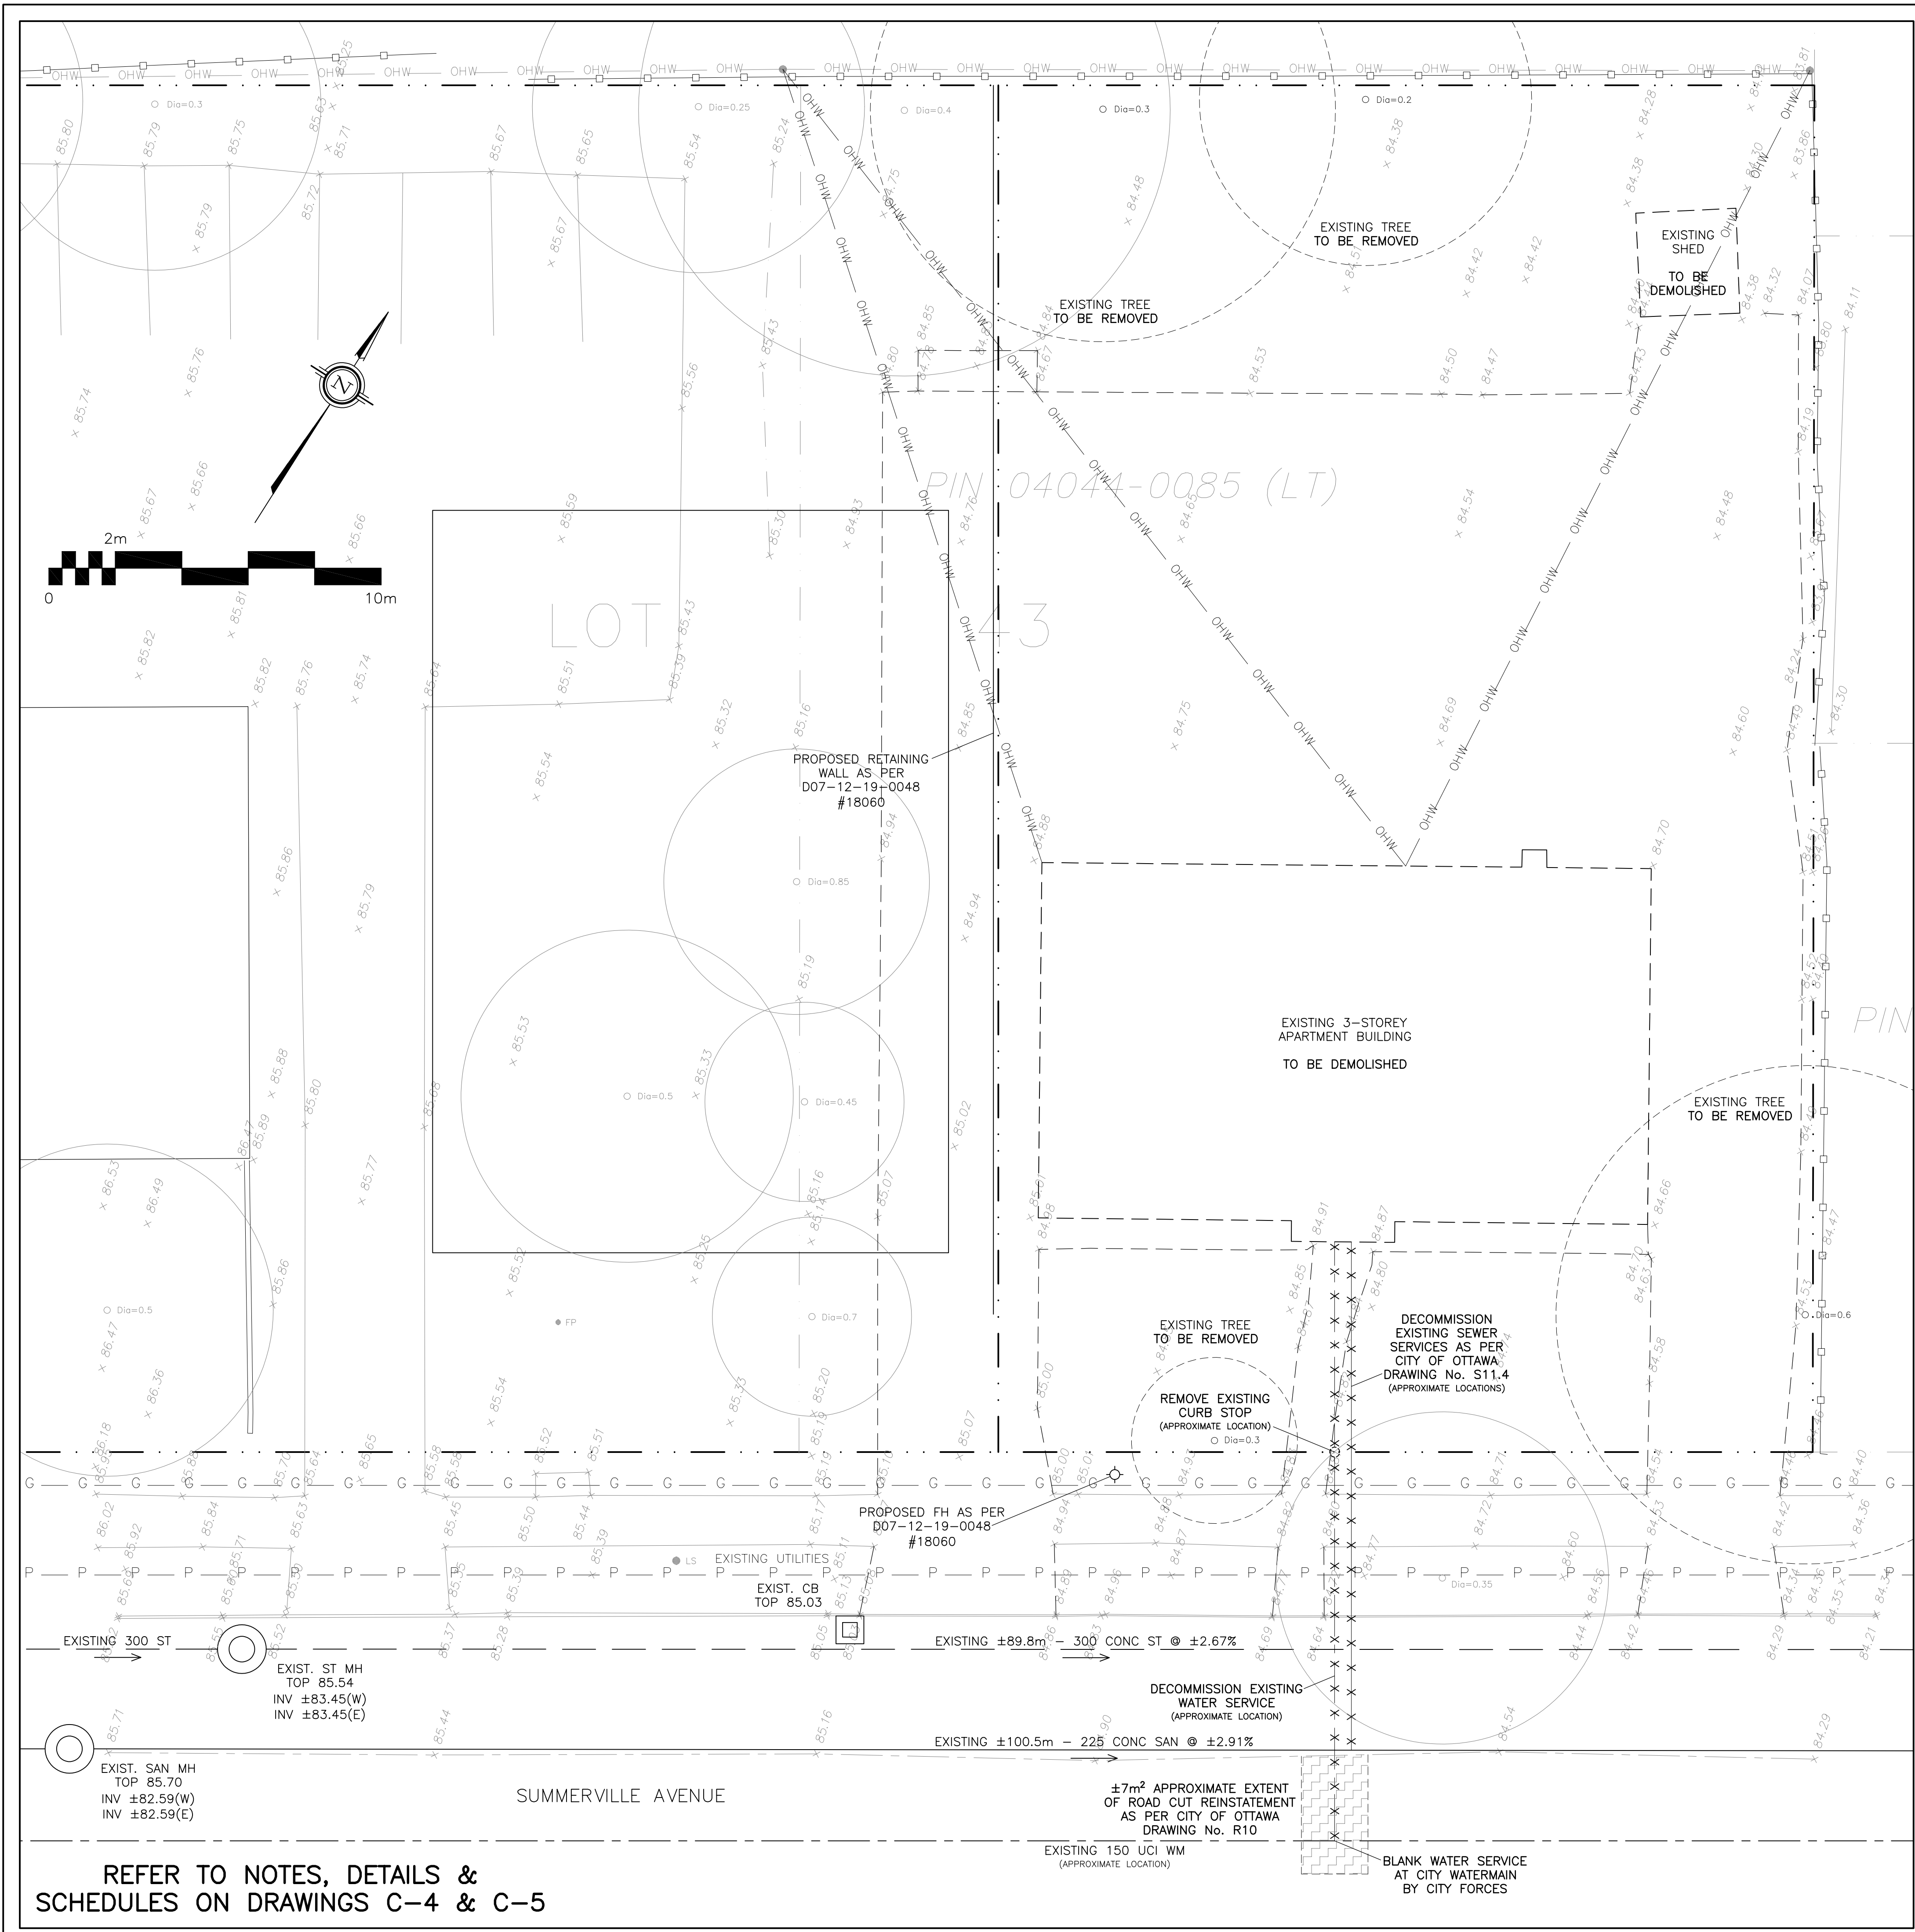

**DRAWING LEGEND**

- CB CATCH-BASIN
- MH MANHOLE
- CB/MH CATCH BASIN/MANHOLE
- SPL SPRINGLINE OF PIPE
- INV INVERT OF PIPE
- SAN SANITARY SEWER
- ST STORM SEWER
- WS/WM WATER SERVICE/WATERMAIN
- CS CURB STOP & STANDPOST
- VS VALVE & VALVE BOX
- FH FIRE HYDRANT
- FDC FIRE DEPARTMENT CONNECTION
- RD ROOF DRAIN
- WM WATER METER
- RMW REMOTE WATER METER READOUT
- 99.99 EXISTING GRADE ELEVATION
- +99.99 PROPOSED GRADE ELEVATION
- 2% PROPOSED SLOPE OF GRADE
- EMERGENCY OVERLAND FLOW
- T.O.S. TOP OF SLOPE
- CENTERLINE OF SWALE
- PROPERTY LINE
- D.C. 150mm CURB/DEPRESSED CURB
- SLT FENCE BARRIER
- LIght-DUTY PAVEMENT
- ROAD CUT REINSTATEMENT
- CONCRETE
- LANDSCAPE
- RIVER STONE
- F.F.L. FIRST FLOOR ELEVATION
- T.O.F. TOP OF FOUNDATION
- B.F.L. BASEMENT FLOOR ELEVATION
- U.S.F. UNDERSIDE OF FOOTING

**KEY PLAN**

|     |           |                         |
|-----|-----------|-------------------------|
|     |           |                         |
|     |           |                         |
| 3   | OCT 27-21 | RE-ISSUED FOR APPROVAL  |
| 2   | JUL 27-21 | ISSUED FOR APPROVAL     |
| 1   | APR 27-21 | ISSUED FOR COORDINATION |
| No. | DATE      | REVISION                |

**D. B. GRAY ENGINEERING INC.**  
*Stormwater Management - Grading & Drainage - Storm & Sanitary Sewers - Watermain*

700 Long Point Circle  
Ottawa, Ontario

613-425-8044  
d.gray@dbgrayengineering.com

Project

**PROPOSED  
3-STORY 16-UNIT  
APARTMENT BUILDING  
1291 SUMMERVILLE AVENUE  
OTTAWA, ONTARIO**

Drawing Title

**EXISTING CONDITIONS,  
REMOVALS &  
DECOMMISSIONING**

Engineer's Seal

Drawn D.B.G.  
H. Scale 1:100  
V. Scale  
Date FEB 3-21  
Job No. 20102

Drawing No.

**C-2  
of 6**

NOT VALID UNLESS  
SIGNED & DATED

REFER TO NOTES, DETAILS &  
SCHEDULES ON DRAWINGS C-4 & C-5

D07-12-21-0126

#18854