

ROOMS NAMES AND NUMBERS


- A- CROSS DOCK:
 - A-100 CROSS DOCK MAIN AREA
 - A-101 CROSS DOCK LOADING BAYS
- A-102 OFFICE
- A-103 DISPATCH OFFICE
- A-104 COORDINATOR OFFICE
- A-105 DRIVER'S DESK
- A-106 ENTRANCE/STAIR

- B- WAREHOUSE:
 - B-107 WAREHOUSE MAIN AREA
 - B-108 WAREHOUSE LOADING BAYS
 - B-109 MECHANICAL ROOM
 - B-110 FORKLIFT CHARGING AREA


- C- E-COMMERCE:
 - C-110 VEHICLE ENTRANCE AREA
 - C-111 VEHICLE EXIT AREA
 - C-112 VEHICLE PARKING AREA
 - C-113 DISPATCH OFFICE
 - C-114 E-COMMERCE OFFICE OPEN WORKSTATION
 - C-115 FEMALE WASHROOM
 - C-116 MALE WASHROOM
 - C-117 CORRIDOR
 - C-118 OFFICE
 - C-119 OFFICE
 - C-120 MEETING ROOM
 - C-121 LUNCH ROOM
 - C-122 WAITING AREA
 - C-123 IT ROOM
 - C-124 ELECTRICAL ROOM

- D- OFFICE:
 - D-125 VESTIBULE
 - D-126 GUEST SEATING
 - D-127 LOBBY
 - D-128 CALL OFFICE
 - D-129 RECEPTION DESK
 - D-130 SMALL MEETING RM
 - D-131 CLOSET
 - D-132 OFFICE
 - D-133 OFFICE
 - D-134 IT/SECURITY
 - D-135 MALE W/R
 - D-136 FEMALE W/R
 - D-137 PRINTER STATION
 - D-138 LUNCH ROOM
 - D-139 VENDING
 - D-140 CORRIDOR-A
 - D-141 CORRIDOR-B

- E- DRIVER'S AMENITIES/SUPPORT:
 - E-142 DRIVER'S ENTRY
 - E-143 MEN'S CHANGE
 - E-144 MEN'S W/R
 - E-145 WOMEN'S W/R
 - E-146 WOMEN'S CHANGE
 - E-147 FIRST AID
 - E-148 JANITOR/STORAGE
 - E-149 PPE
 - E-150 CORRIDOR

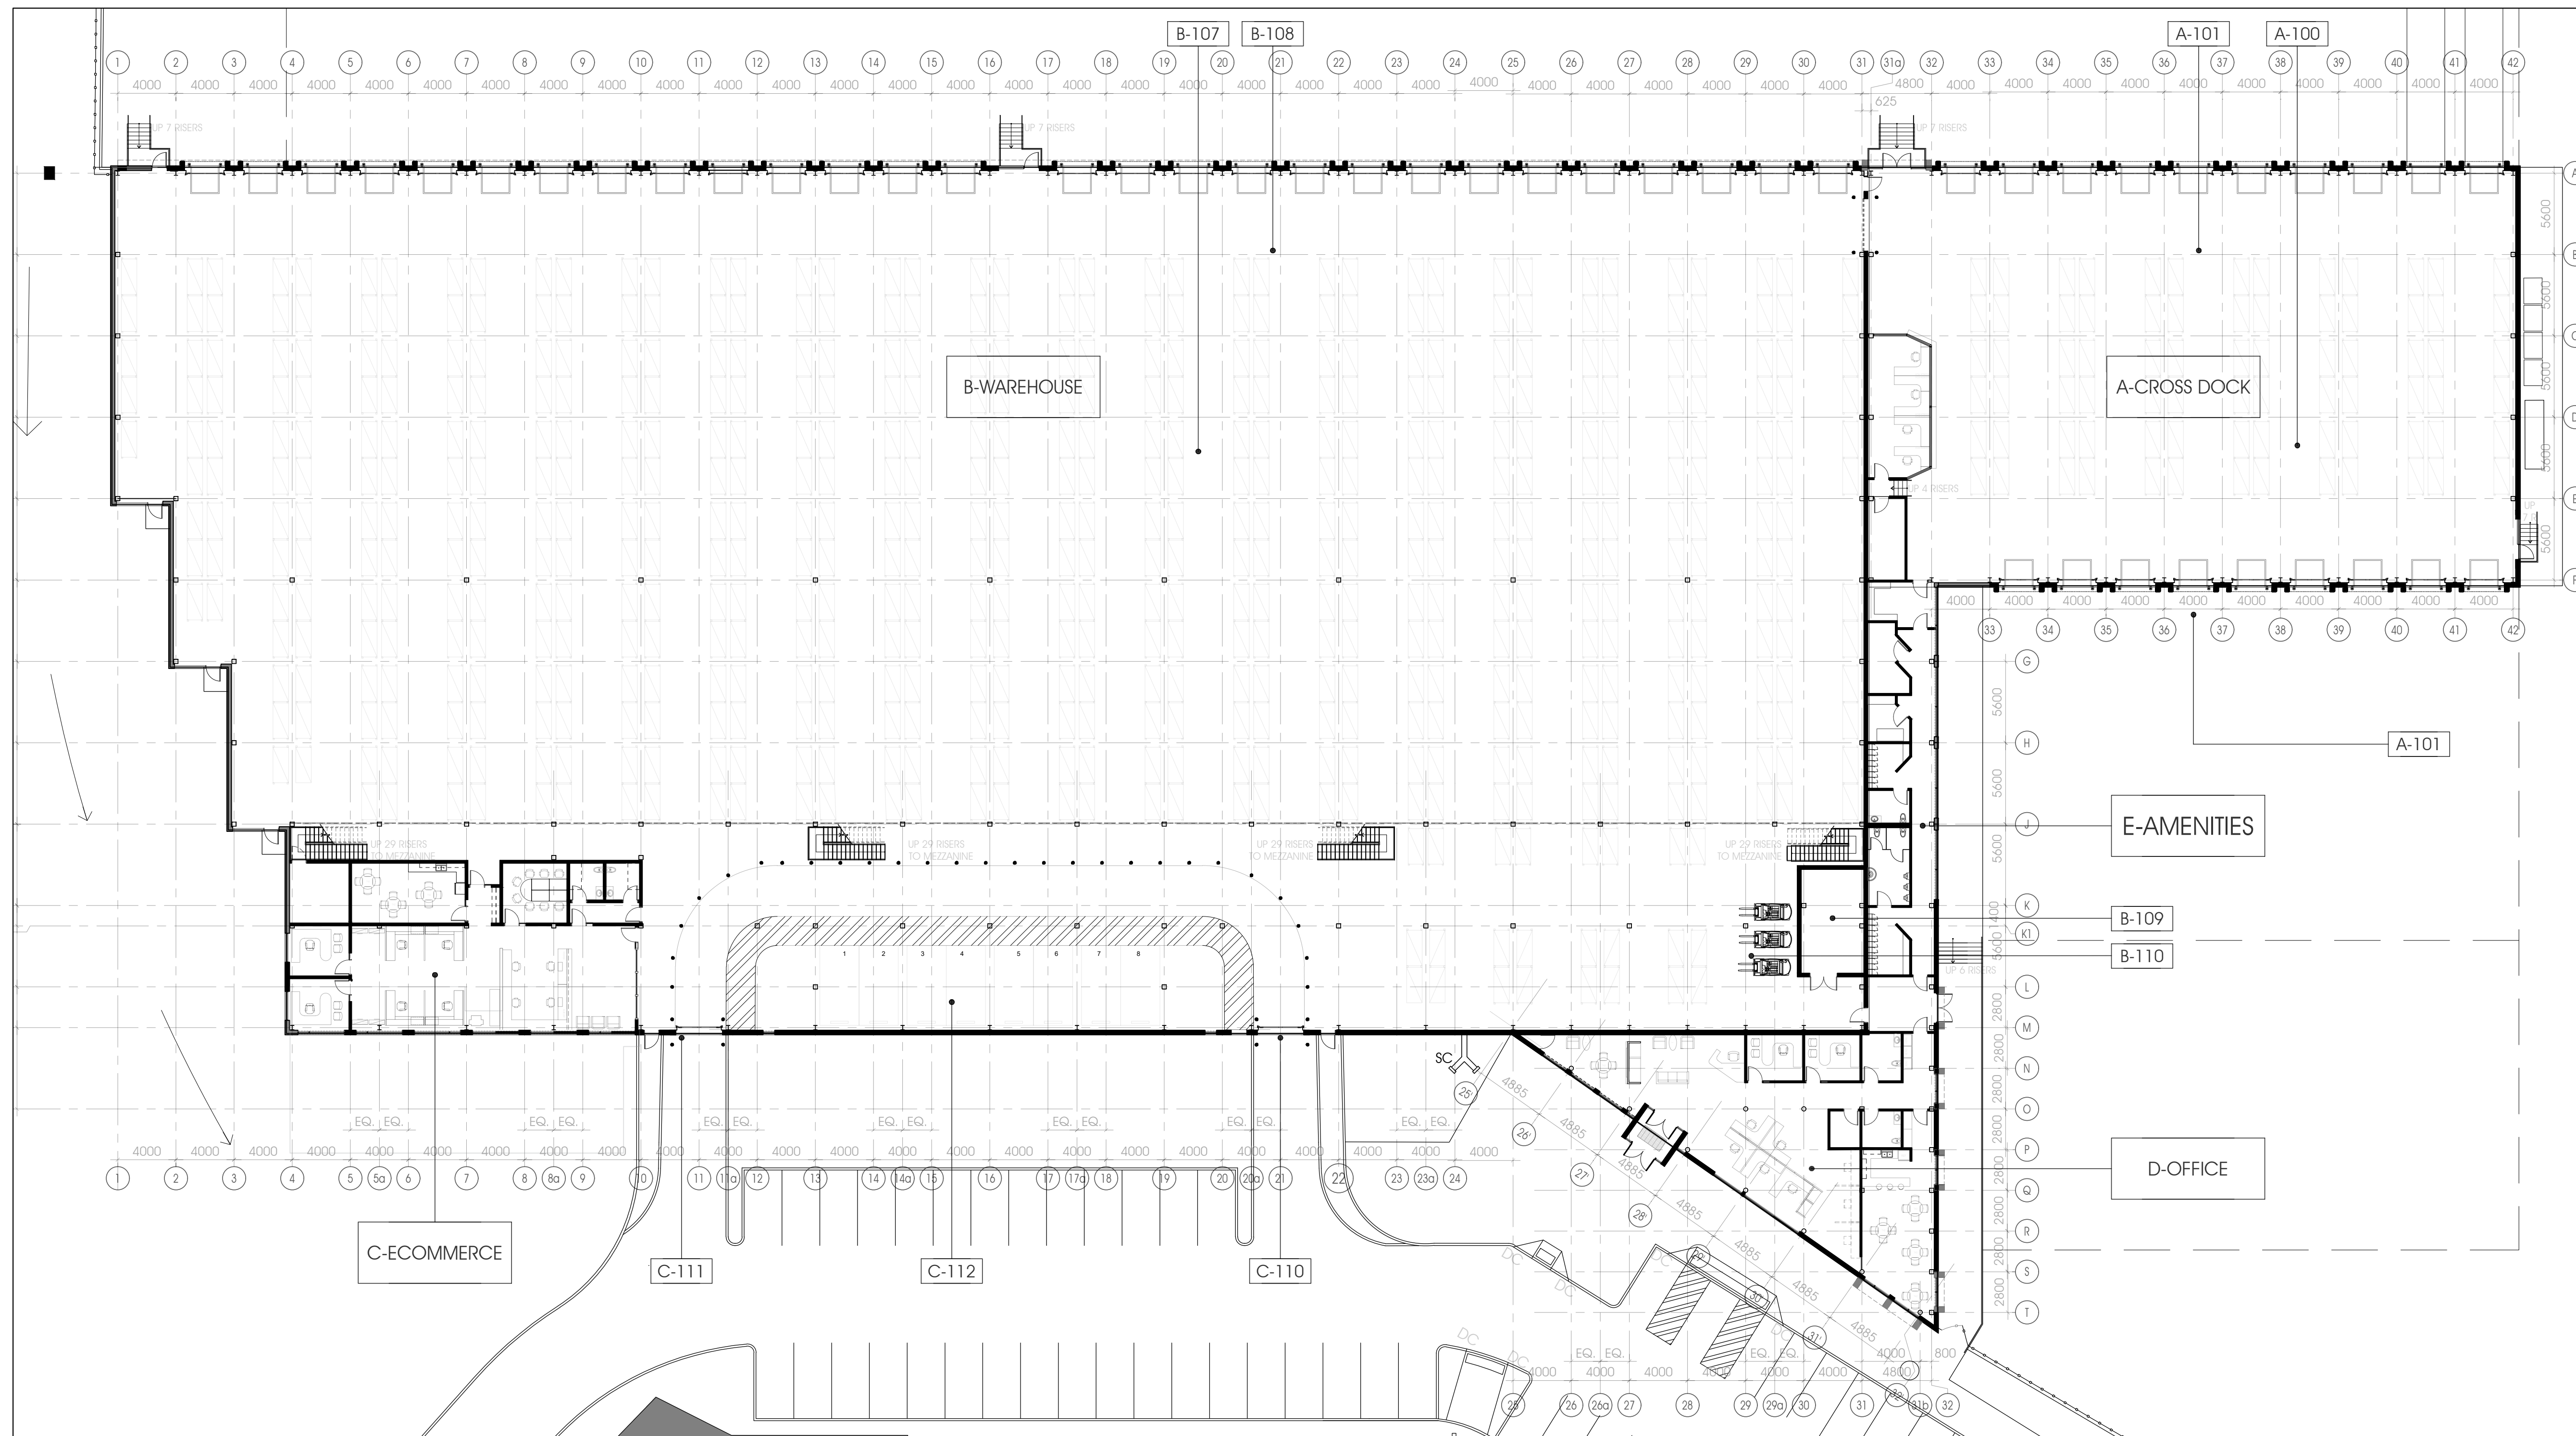


1 MAIN FLOOR PLAN
A1.1 1:250

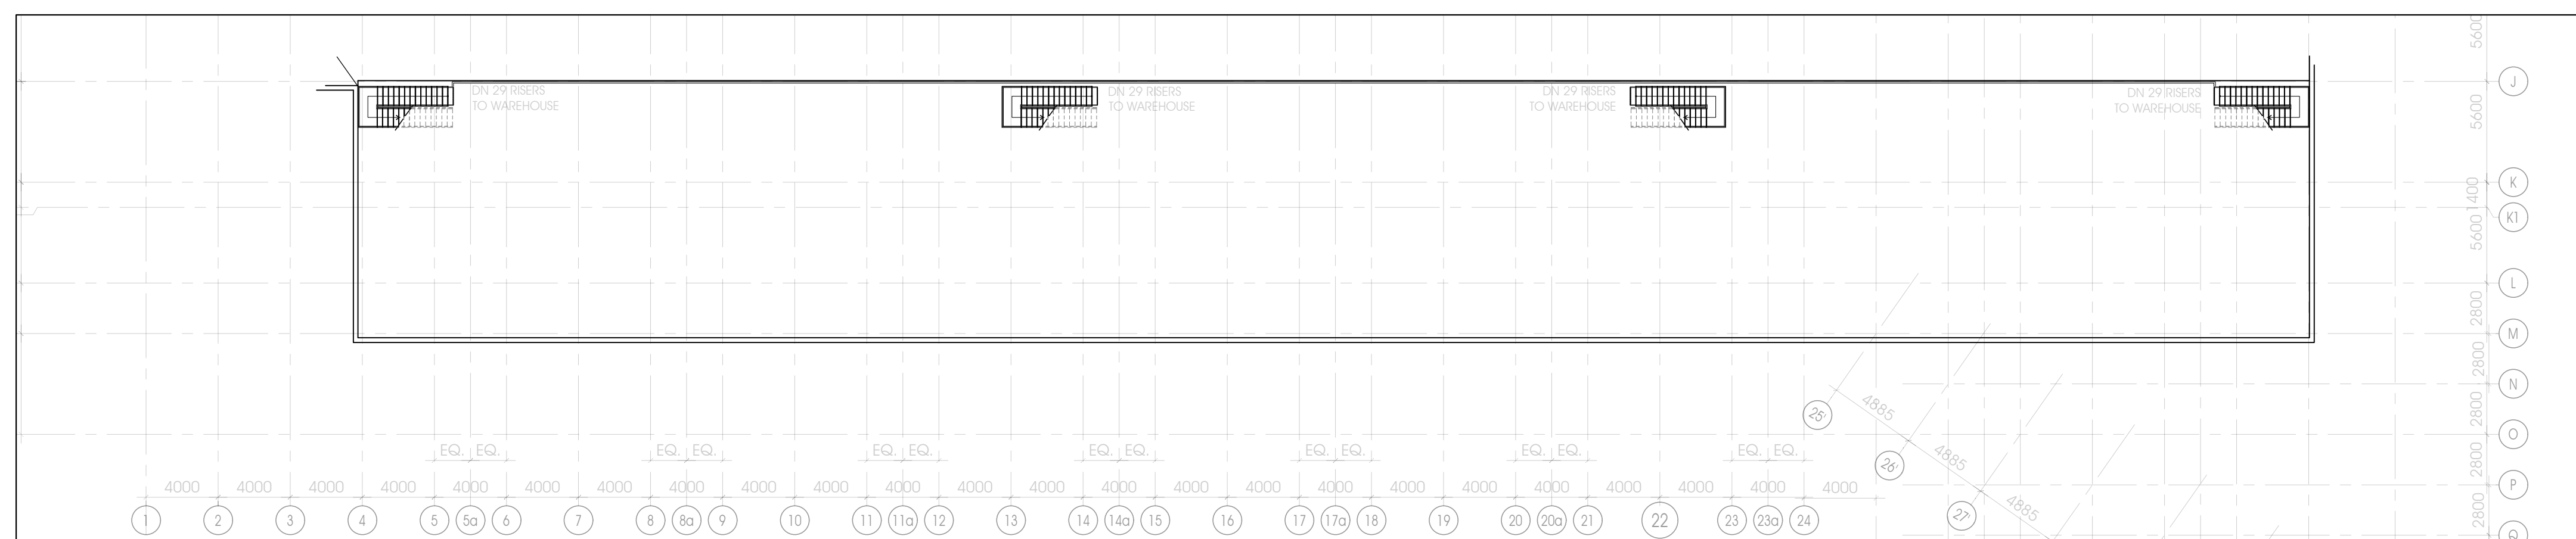

2 MEZZANINE FLOOR PLAN
A1.1 1:250


ROOMS NAMES AND NUMBERS

- C- E-COMMERCE:
- C-110 VEHICLE ENTRANCE AREA
- C-111 VEHICLE EXIT AREA
- C-112 VEHICLE PARKING AREA
- C-113 DISPATCH OFFICE
- C-114 E-COMMERCE OFFICE
- OPEN WORKSTATION
- C-115 FEMALE WASHROOM
- C-116 MALE WASHROOM
- C-117 CORRIDOR
- C-118 OFFICE
- C-119 OFFICE
- C-120 MEETING ROOM
- C-121 LUNCH ROOM
- C-122 WAITING AREA
- C-123 IT ROOM
- C-124 ELECTRICAL ROOM

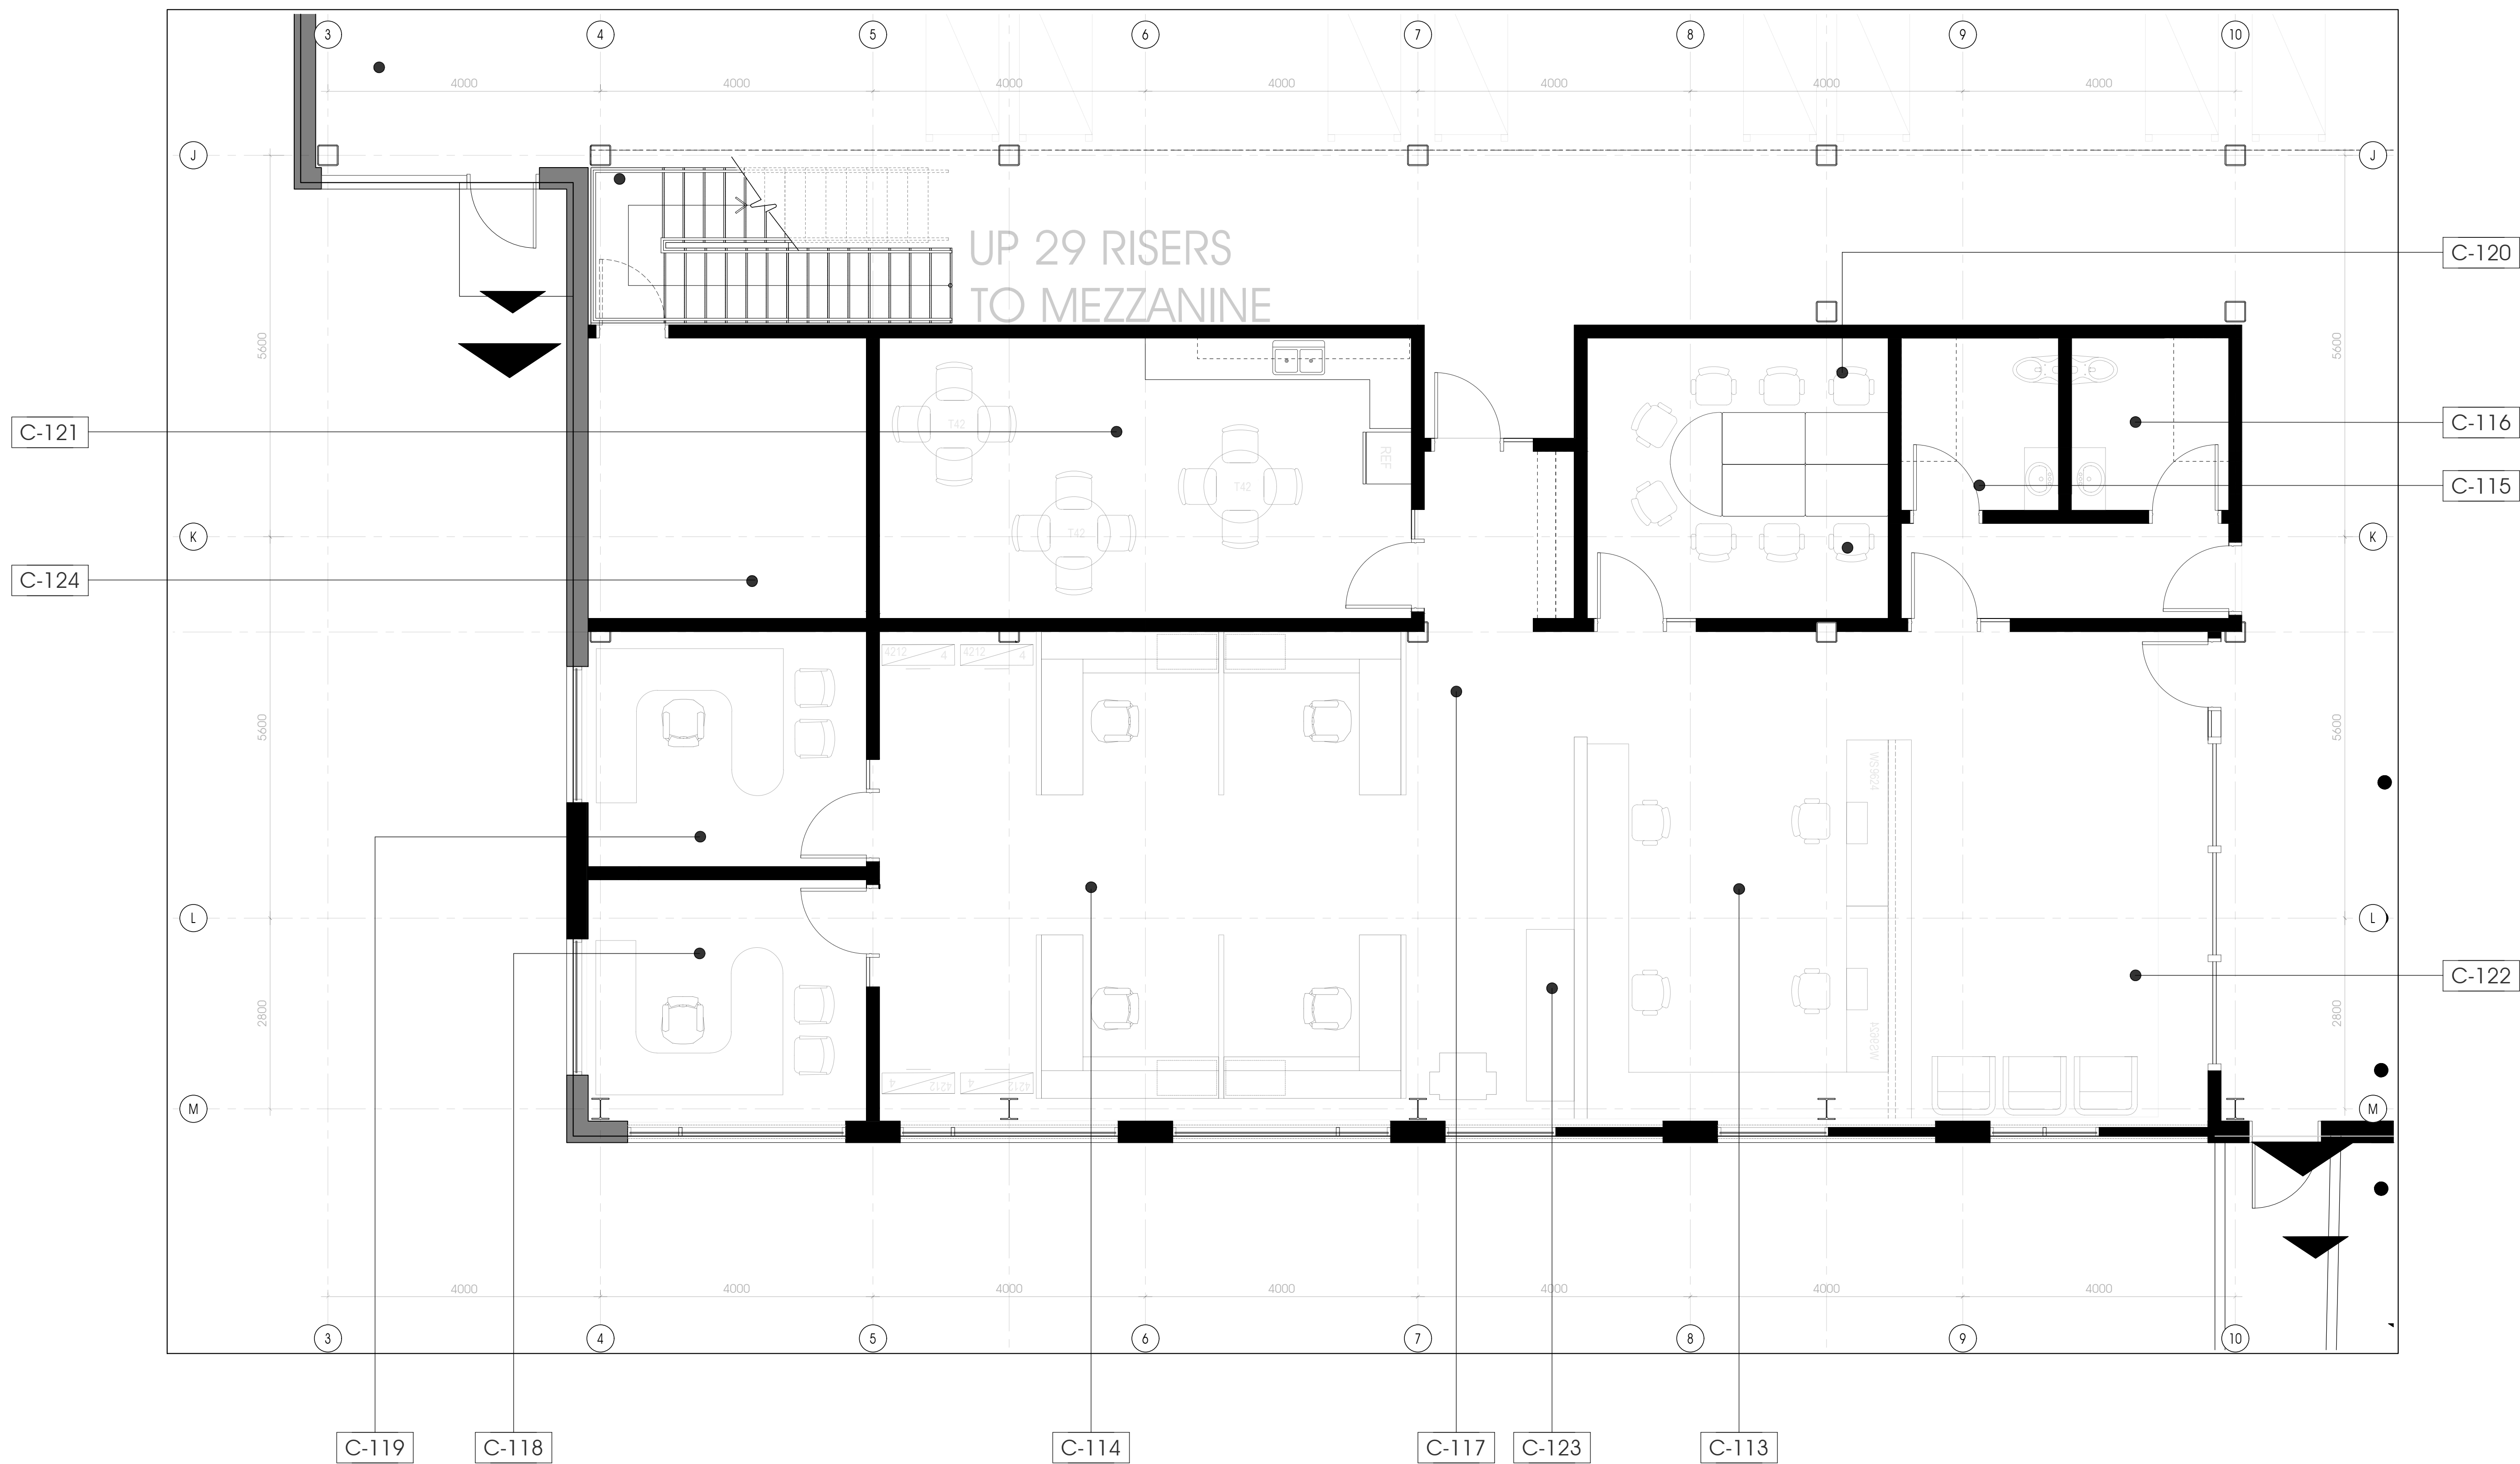

ROOMS NAMES AND NUMBERS


- D- OFFICE:
- D-125 VESTIBULE
- D-126 GUEST SEATING
- D-127 LOBBY
- D-128 CALL OFFICE
- D-129 RECEPTION DESK
- D-130 SMALL MEETING RM
- D-131 CLOSET
- D-132 OFFICE
- D-133 OFFICE
- D-134 IT/SECURITY
- D-135 MALE W/R
- D-136 FEMALE W/R
- D-137 PRINTER STATION
- D-138 LUNCH ROOM
- D-139 VENDING
- D-140 CORRIDOR-A
- D-141 CORRIDOR-B

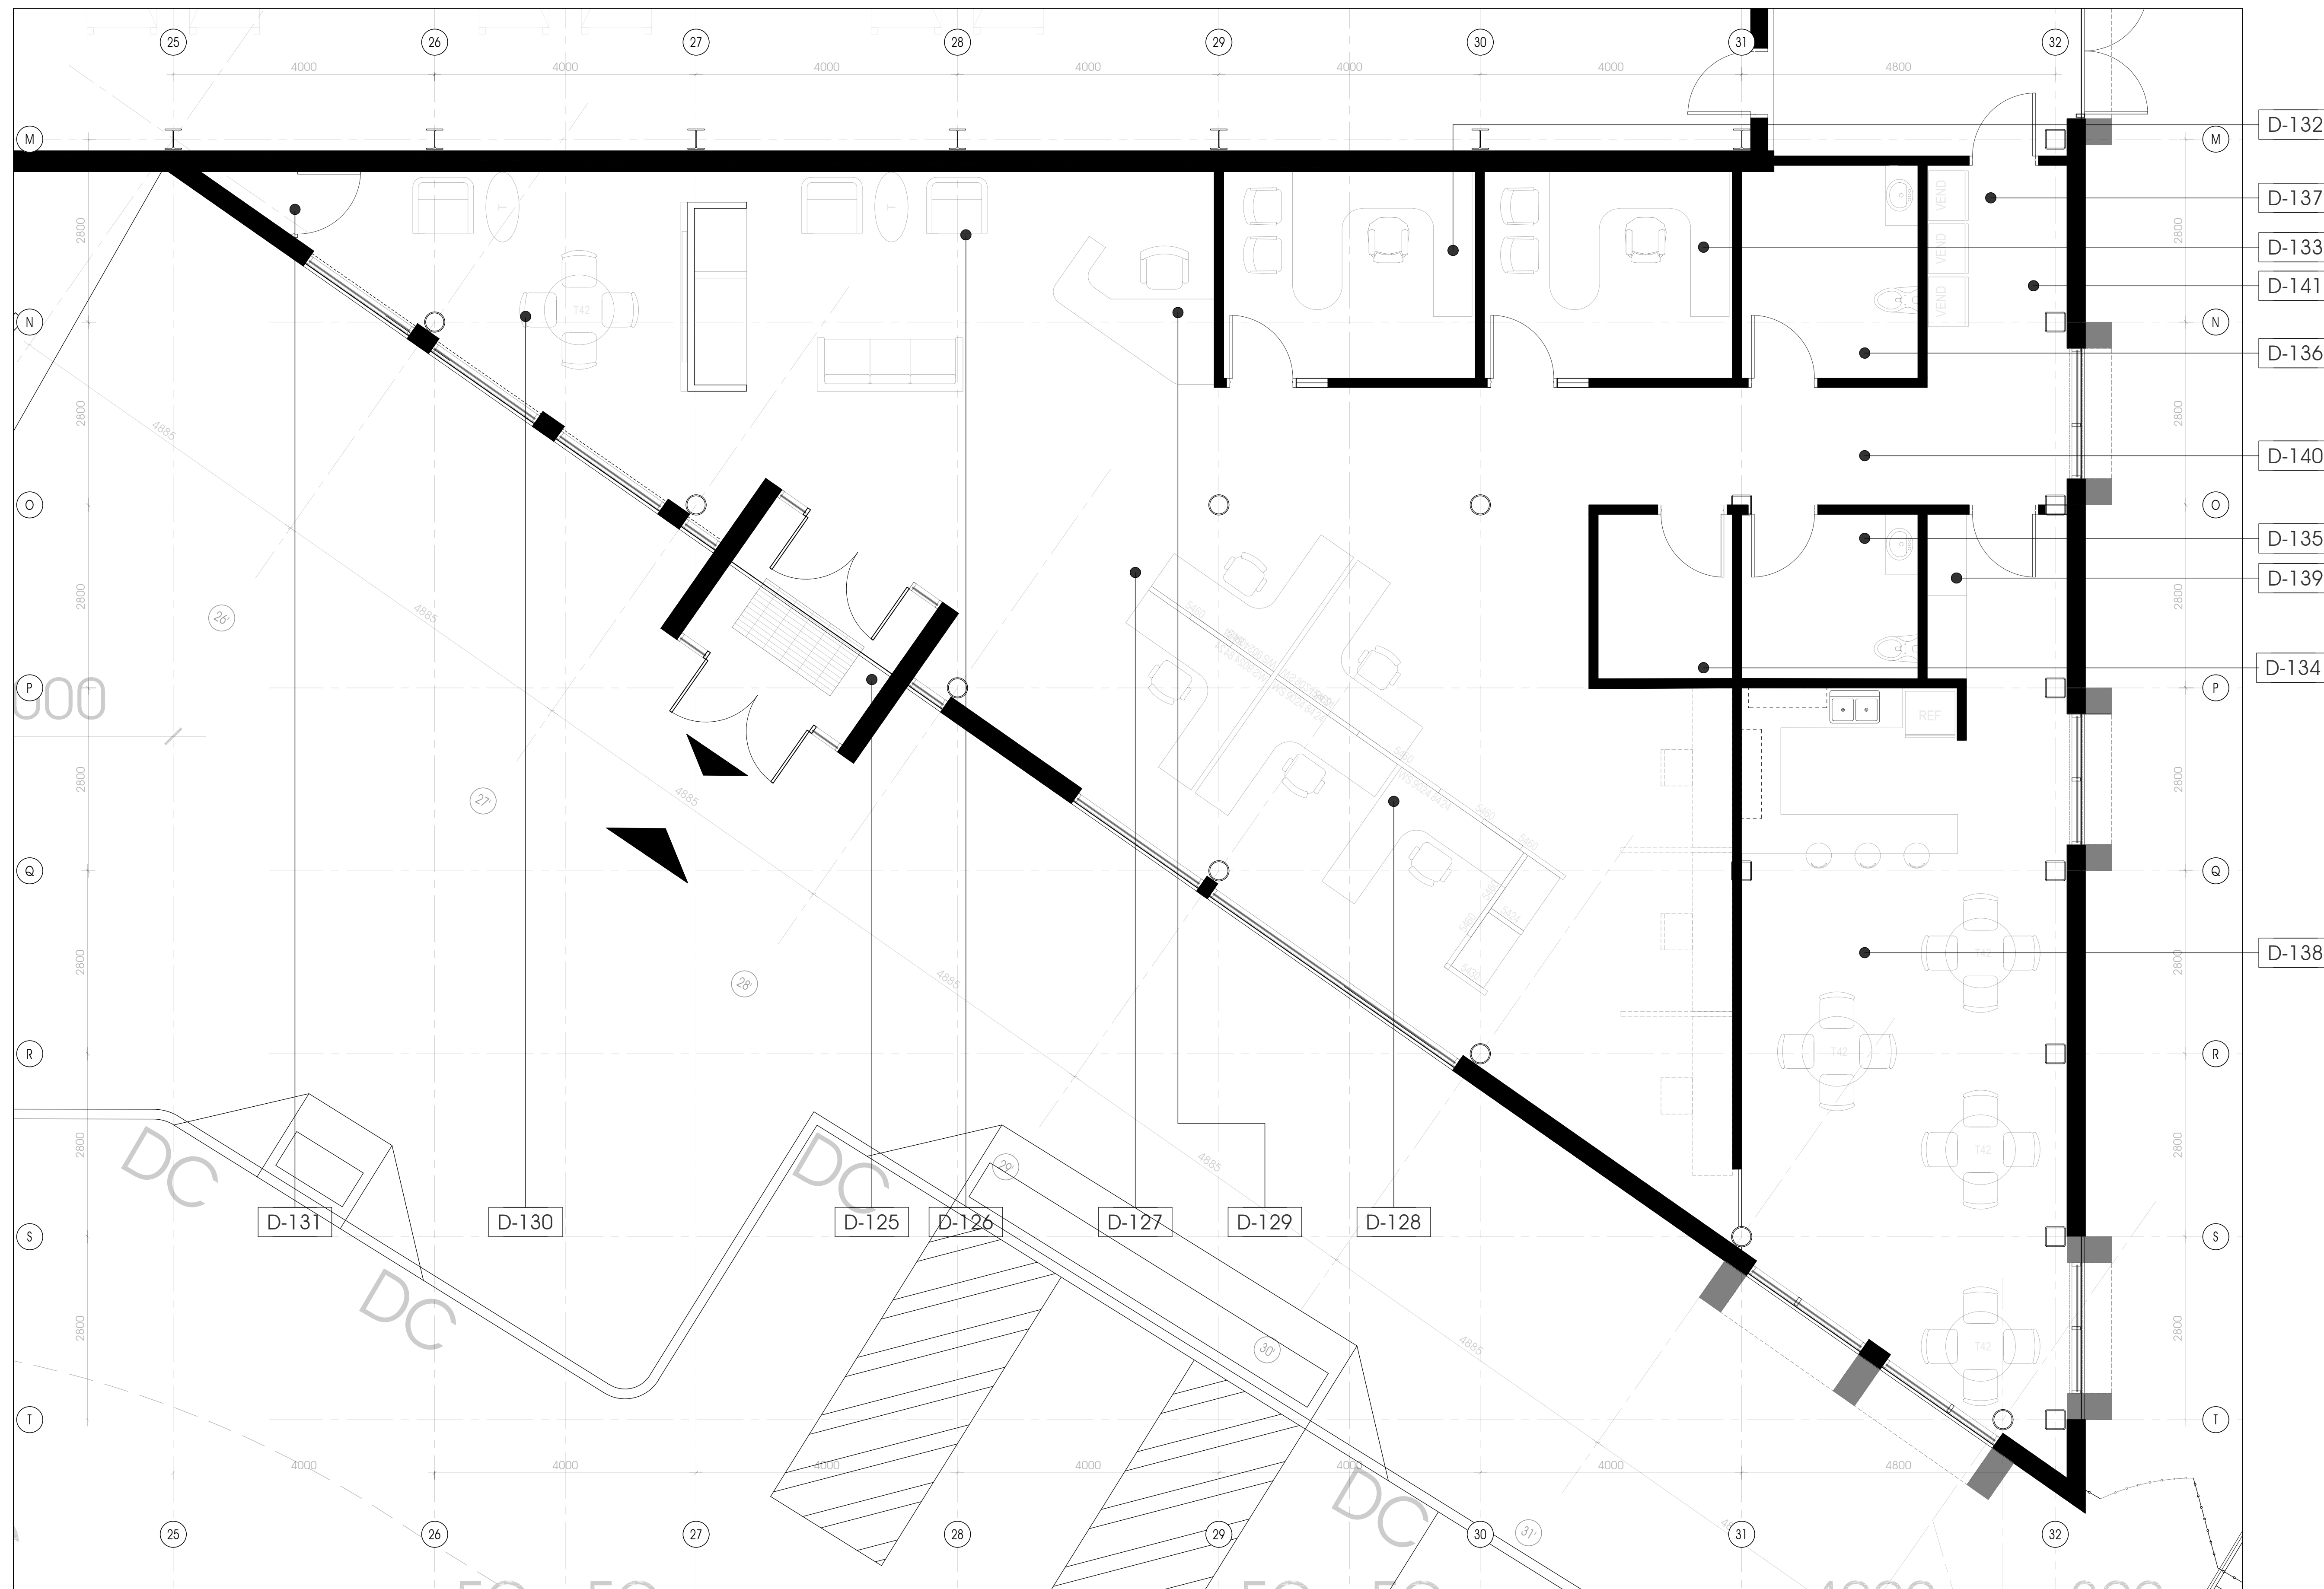


ROOMS NAMES AND NUMBERS

- A- CROSS DOCK:
 A-100 CROSS DOCK MAIN AREA
 A-101 CROSS DOCK LOADING BAYS
 A-102 OFFICE
 A-103 DISPATCH OFFICE
 A-104 COORDINATOR OFFICE
 A-105 DRIVER'S DESK
 A-106 ENTRANCE/STAIR

- E- DRIVER'S AMENITIES/SUPPORT:
 E-142 DRIVER'S ENTRY
 E-143 MEN'S CHANGE
 E-144 MEN'S W/R
 E-145 WOMEN'S W/R
 E-146 WOMEN'S CHANGE
 E-147 FIRST AID
 E-148 JANITOR/STORAGE
 E-149 PPE
 E-150 CORRIDOR

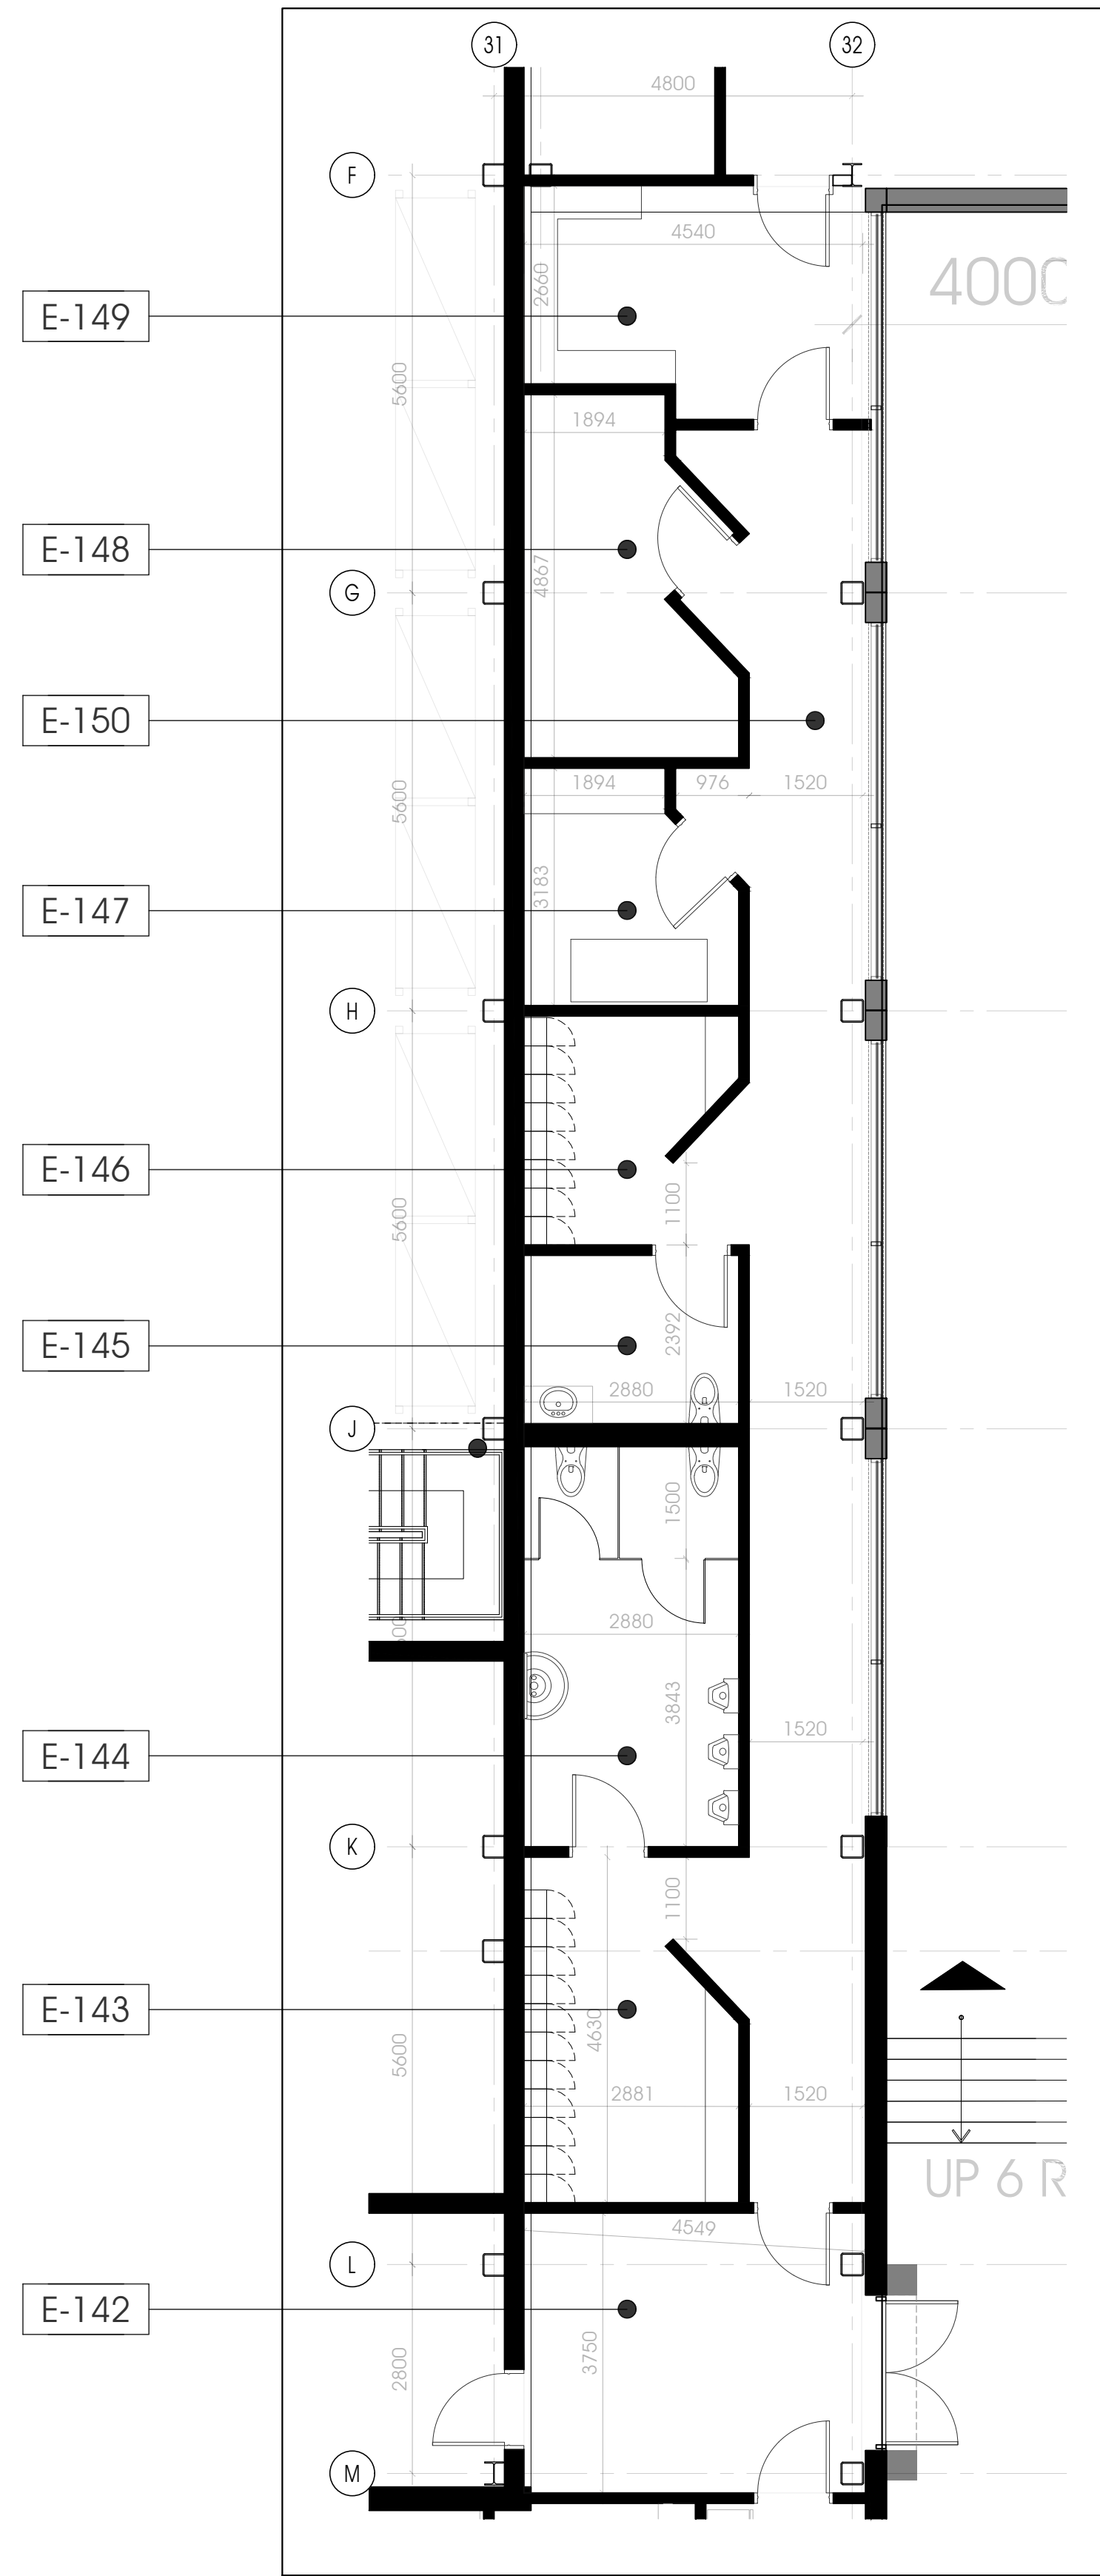

DRIVER'S AMENITIES

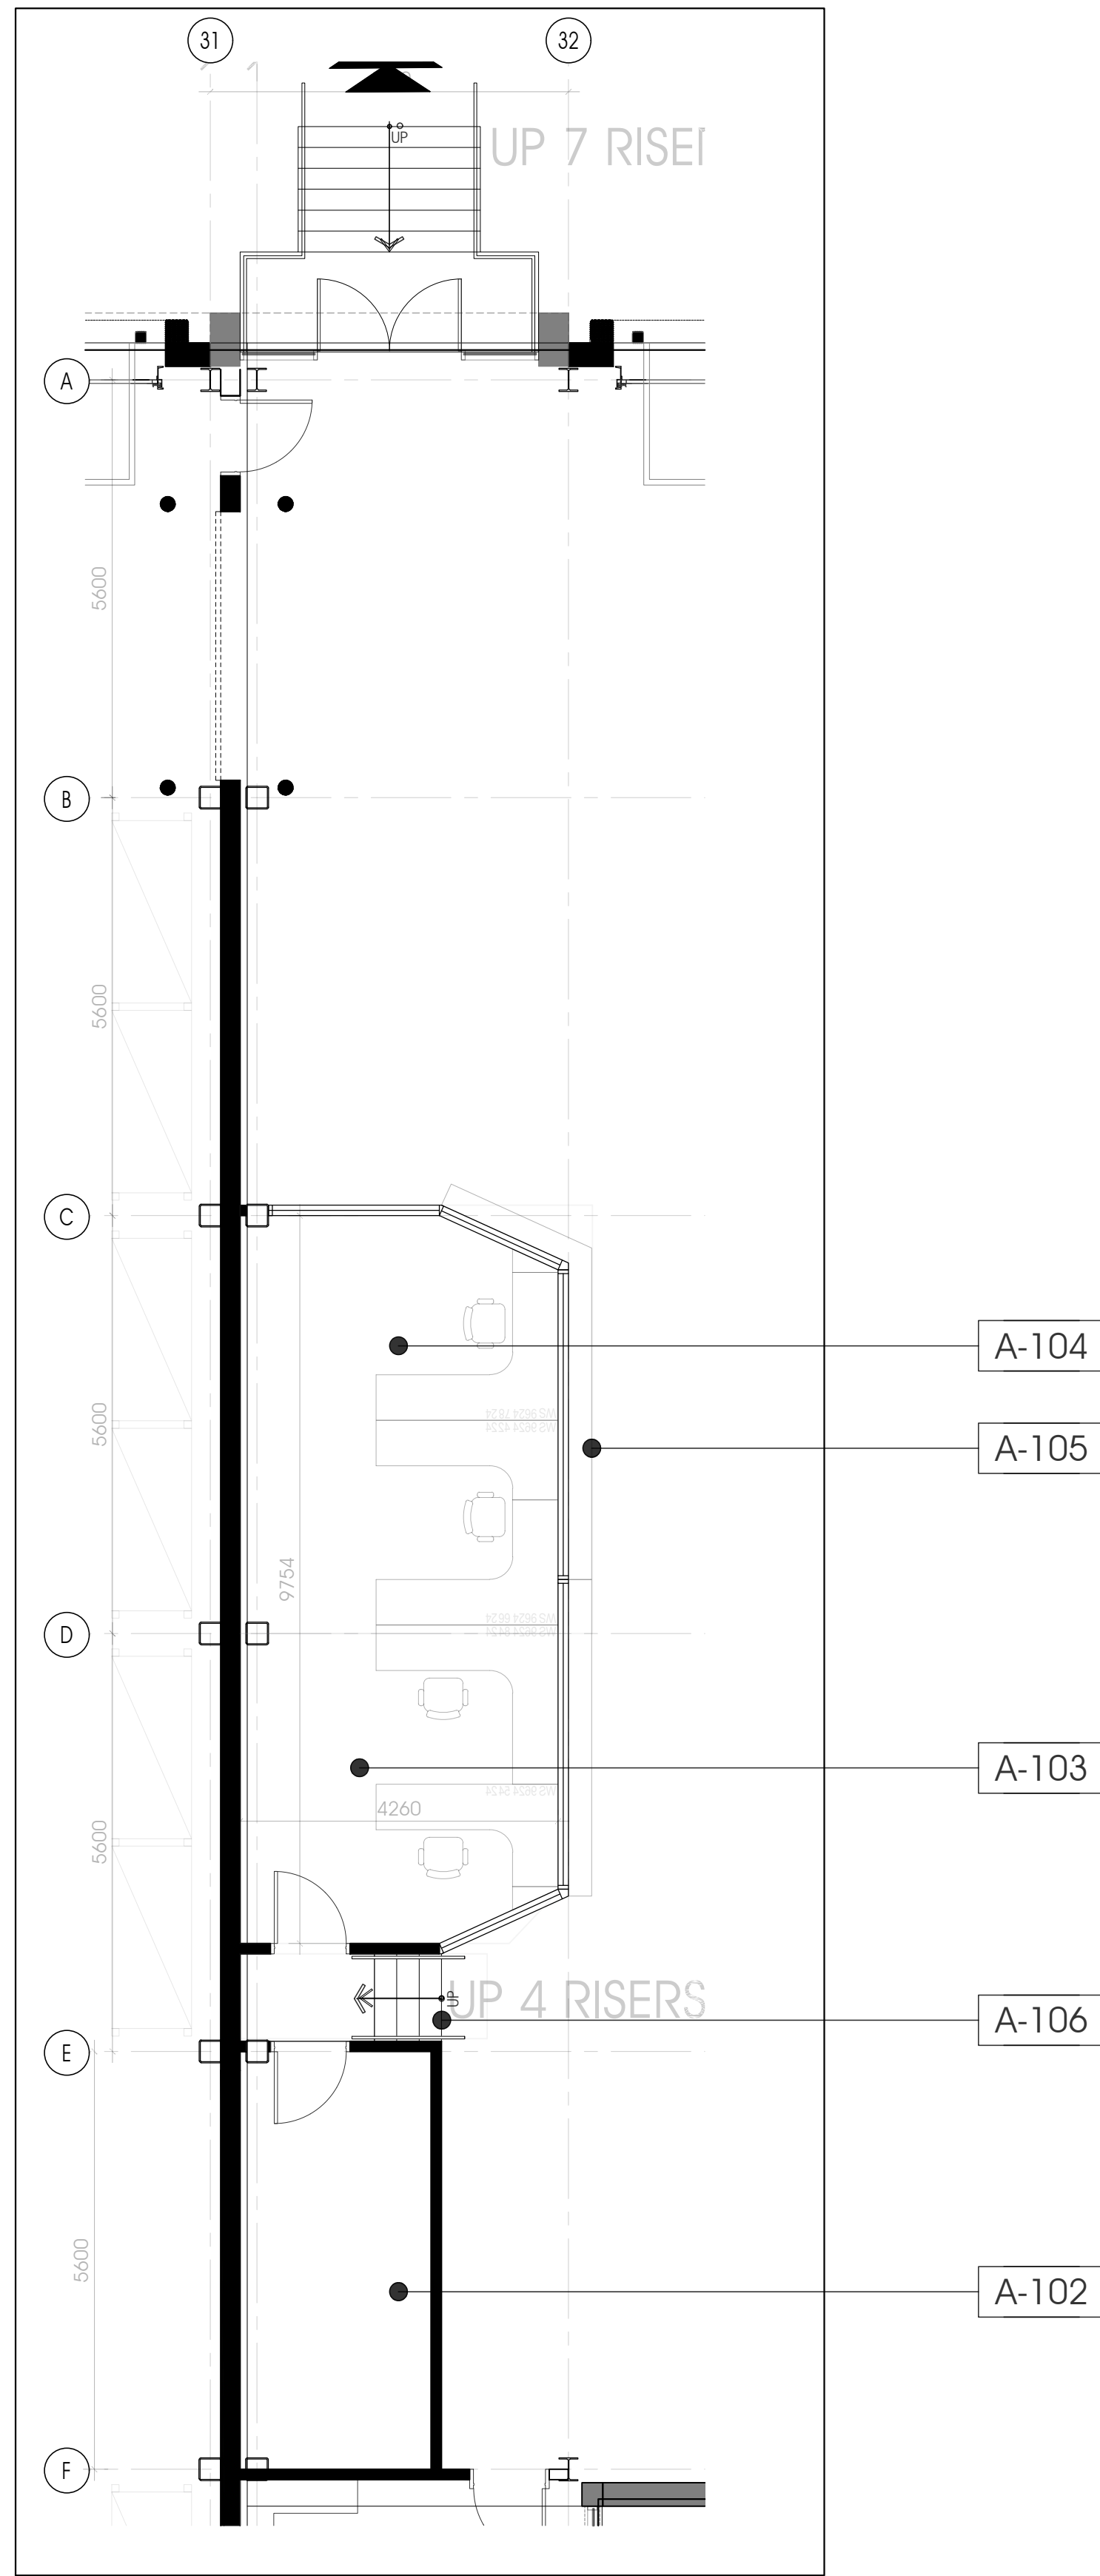

DISPATCHES/ COORDINATORS


A-104

A-105


A-103

A-106


A-102

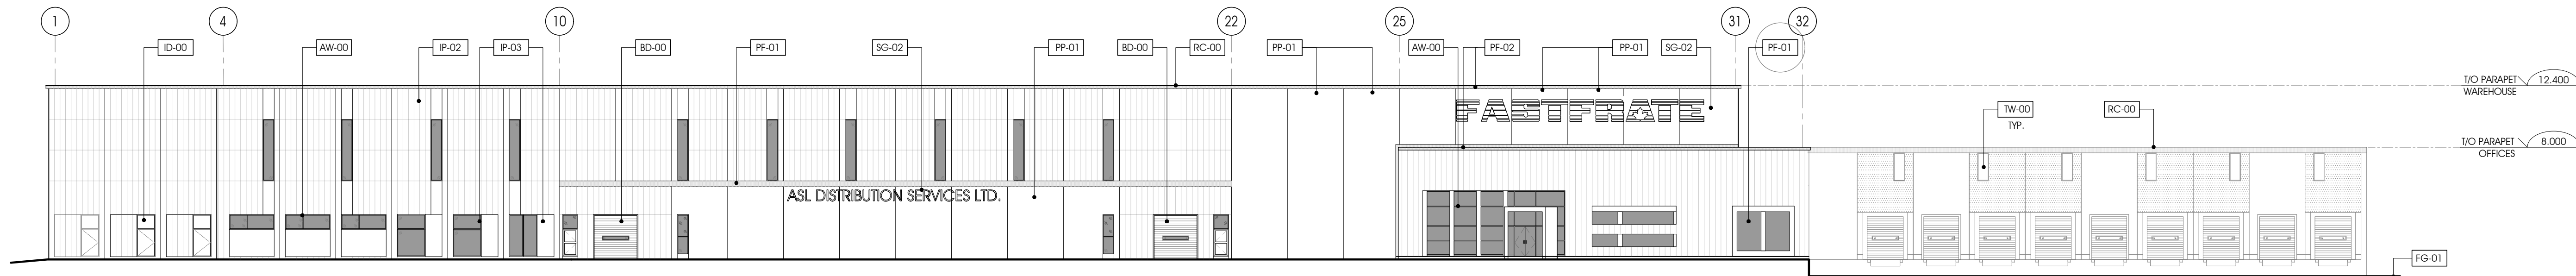


3 SOUTH ELEVATION
A1.1 1:250

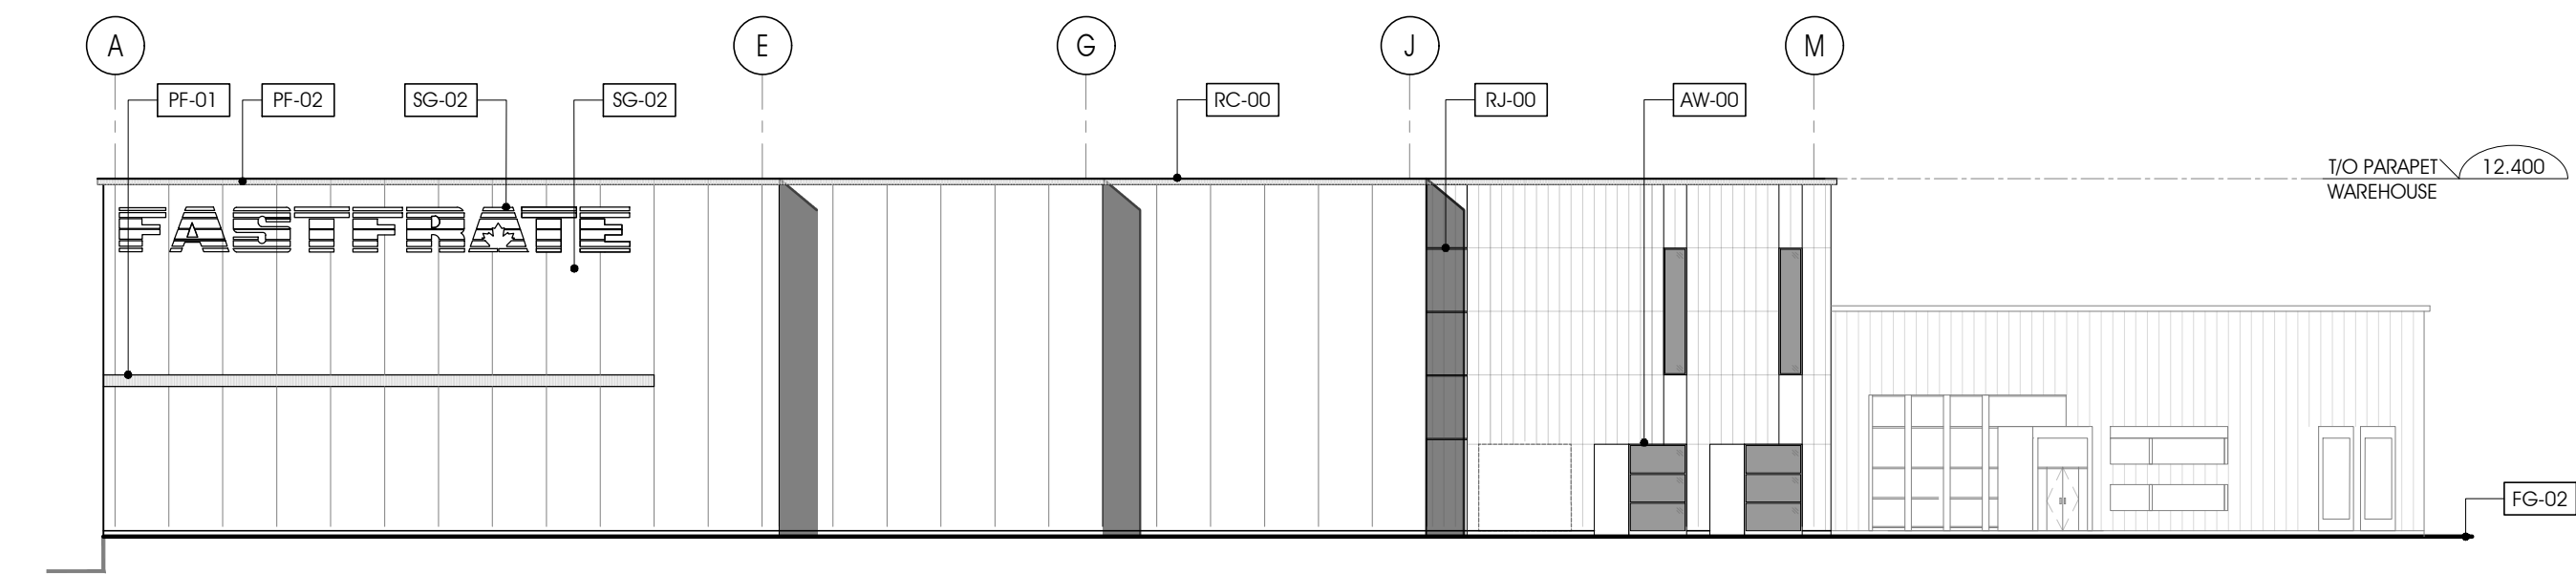


3 WEST ELEVATION
A1.1 1:250

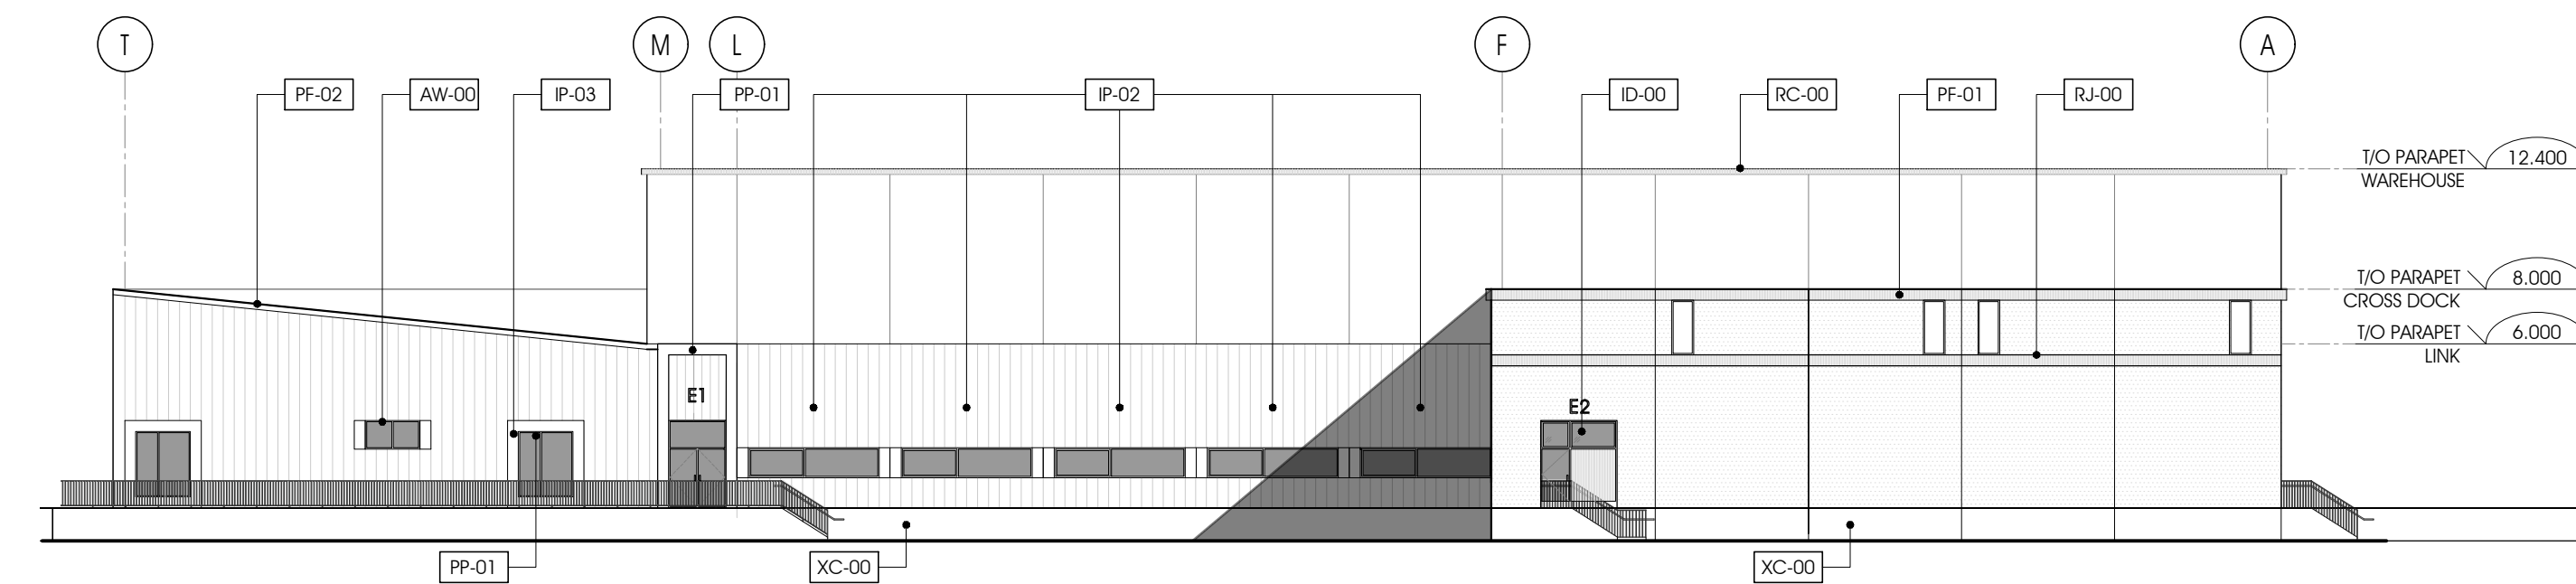

3 EAST ELEVATION
A1.1 1:250

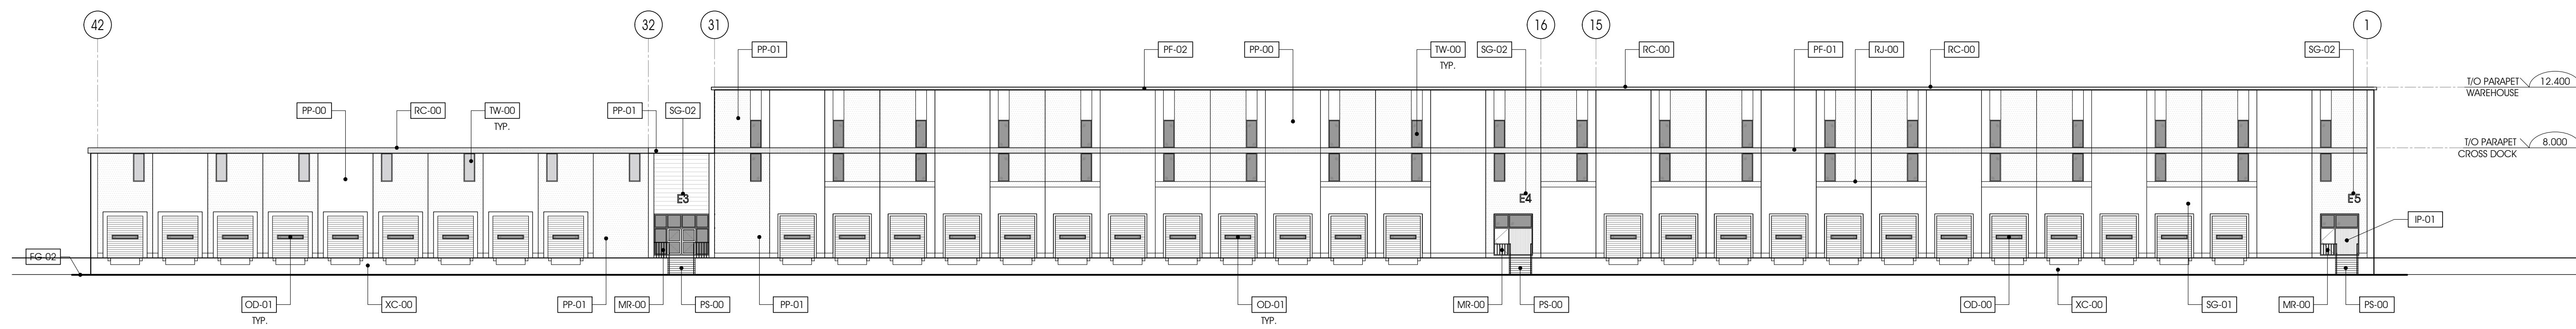

3 NORTH ELEVATION
A1.1 1:250

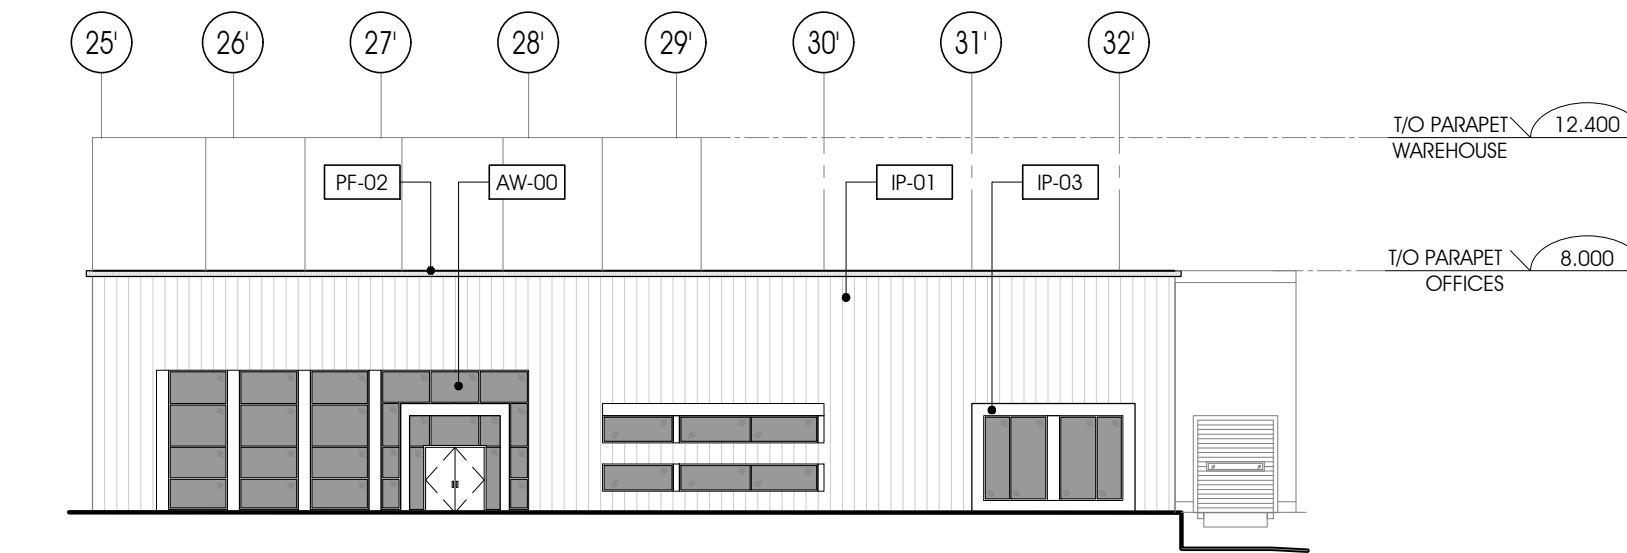

3 OFFICE ELEVATION - HEAD ON
A1.1 1:250

DRAWING LEGEND:

- PF-01 PRE-FINISHED METAL FLASHING. RED.
- PF-02 PRE-FINISHED METAL FLASHING. BLACK.
- PF-03 PRE-FINISHED METAL FLASHING. CLEAR ANODIZED.
- PP-00 PRE-FABRICATED PRE-CAST PANEL. SANDBLAST FINISH.
- PP-01 PRE-FABRICATED PRE-CAST PANEL WITH PATTERN FINISH.
- TW-00 TRANSLUCENT INSULATED WINDOW PANEL.
- ID-00 INSULATED HOLLOW METAL DOOR & GLAZING
- PA-00 PRE-FINISHED ALUMINUM DOOR + FRAMING. CLEAR ANODIZED.
- BD-00 PRE-FINISHED ALUMINUM ROLLING OVERHEAD DOOR. 2800 x 3200 HIGH.
- OD-01 PRE-FINISHED ALUMINUM ROLLING OVERHEAD DOOR. 3200 x 3200 HIGH.
- PS-00 PRECAST CONCRETE STAIR, SANDBLAST FINISH.
- MR-00 PREFINISHED (POWDERCOAT) STEEL STAIR RAILING.
- RC-00 2-PLY MODIFIED BITUMEN ROOF, WHITE.
- IP-01 PREFINISHED INSULATED METAL PANEL, RED.
- IP-02 PREFINISHED INSULATED METAL PANEL, BLACK.
- IP-03 PREFINISHED INSULATED METAL PANEL, SILVER (KALWALL PANELS)
- FG-00 FINISHED GRADE (91.85 APPROX)
- RJ-00 PRECAST CONCRETE REVEAL JOINTS. TYPICAL.
- TP-00 PRECAST CONCRETE TEXTURE PATTERN.
- FG-01 FINISHED GRADE (90.80 APPROX)
- XC-00 EXPOSED CONCRETE FOUNDATION
- GG-00 PREFABRICATED SIGNAGE, LIGHTED.
- SG-01 EMBOSSED SIGNAGE LOADING BAY. IDENTIFICATION IN PRECAST PANEL.
- SG-02 PREFABRICATED WALL MOUNTED SIGNAGE, RED.
- AW-00 CLEAR ANODIZED ALUMINUM WINDOW, WITH CLEAR GLASS