


**ROOMS NAMES AND NUMBERS**

- A- CROSS DOCK:
  - A-100 CROSS DOCK MAIN AREA
  - A-101 CROSS DOCK LOADING BAYS
  - A-102 OFFICE
  - A-103 DISPATCH OFFICE
  - A-104 COORDINATOR OFFICE
  - A-105 DRIVER'S DESK
  - A-106 ENTRANCE/STAIR
  
- B- WAREHOUSE:
  - B-107 WAREHOUSE MAIN AREA
  - B-108 WAREHOUSE LOADING BAYS
  - B-109 MECHANICAL ROOM
  - B-110 FORKLIFT CHARGING AREA
  
- C- E-COMMERCE:
  - C-111 VEHICLE ENTRANCE AREA
  - C-112 VEHICLE EXIT AREA
  - C-113 VEHICLE PARKING AREA
  - C-114 DISPATCH OFFICE
  - C-115 E-COMMERCE OFFICE OPEN WORKSTATION
  - C-116 FEMALE WASHROOM
  - C-117 MALE WASHROOM
  - C-118 CORRIDOR
  - C-119 OFFICE
  - C-120 OFFICE
  - C-121 MEETING ROOM
  - C-122 LUNCH ROOM
  - C-123 WAITING AREA
  - C-124 IT ROOM
  - C-125 ELECTRICAL ROOM
  
- D- OFFICE:
  - D-126 VESTIBULE
  - D-127 GUEST SEATING
  - D-128 LOBBY
  - D-129 CALL OFFICE
  - D-130 RECEPTION DESK
  - D-131 SMALL MEETING RM
  - D-132 CLOSET
  - D-133 OFFICE
  - D-134 OFFICE
  - D-135 IT/SECURITY
  - D-136 MALE W/R
  - D-137 FEMALE W/R
  - D-138 PRINTER STATION
  - D-139 LUNCH ROOM
  - D-140 VENDING
  - D-141 CORRIDOR-A
  - D-142 CORRIDOR-B
  
- E- DRIVER'S AMENITIES/SUPPORT:
  - E-143 DRIVER'S ENTRY
  - E-144 MEN'S CHANGE
  - E-145 MEN'S W/R
  - E-146 WOMEN'S W/R
  - E-147 WOMEN'S CHANGE
  - E-148 FIRST AID
  - E-149 JANITOR/STORAGE
  - E-150 PPE
  - E-151 CORRIDOR

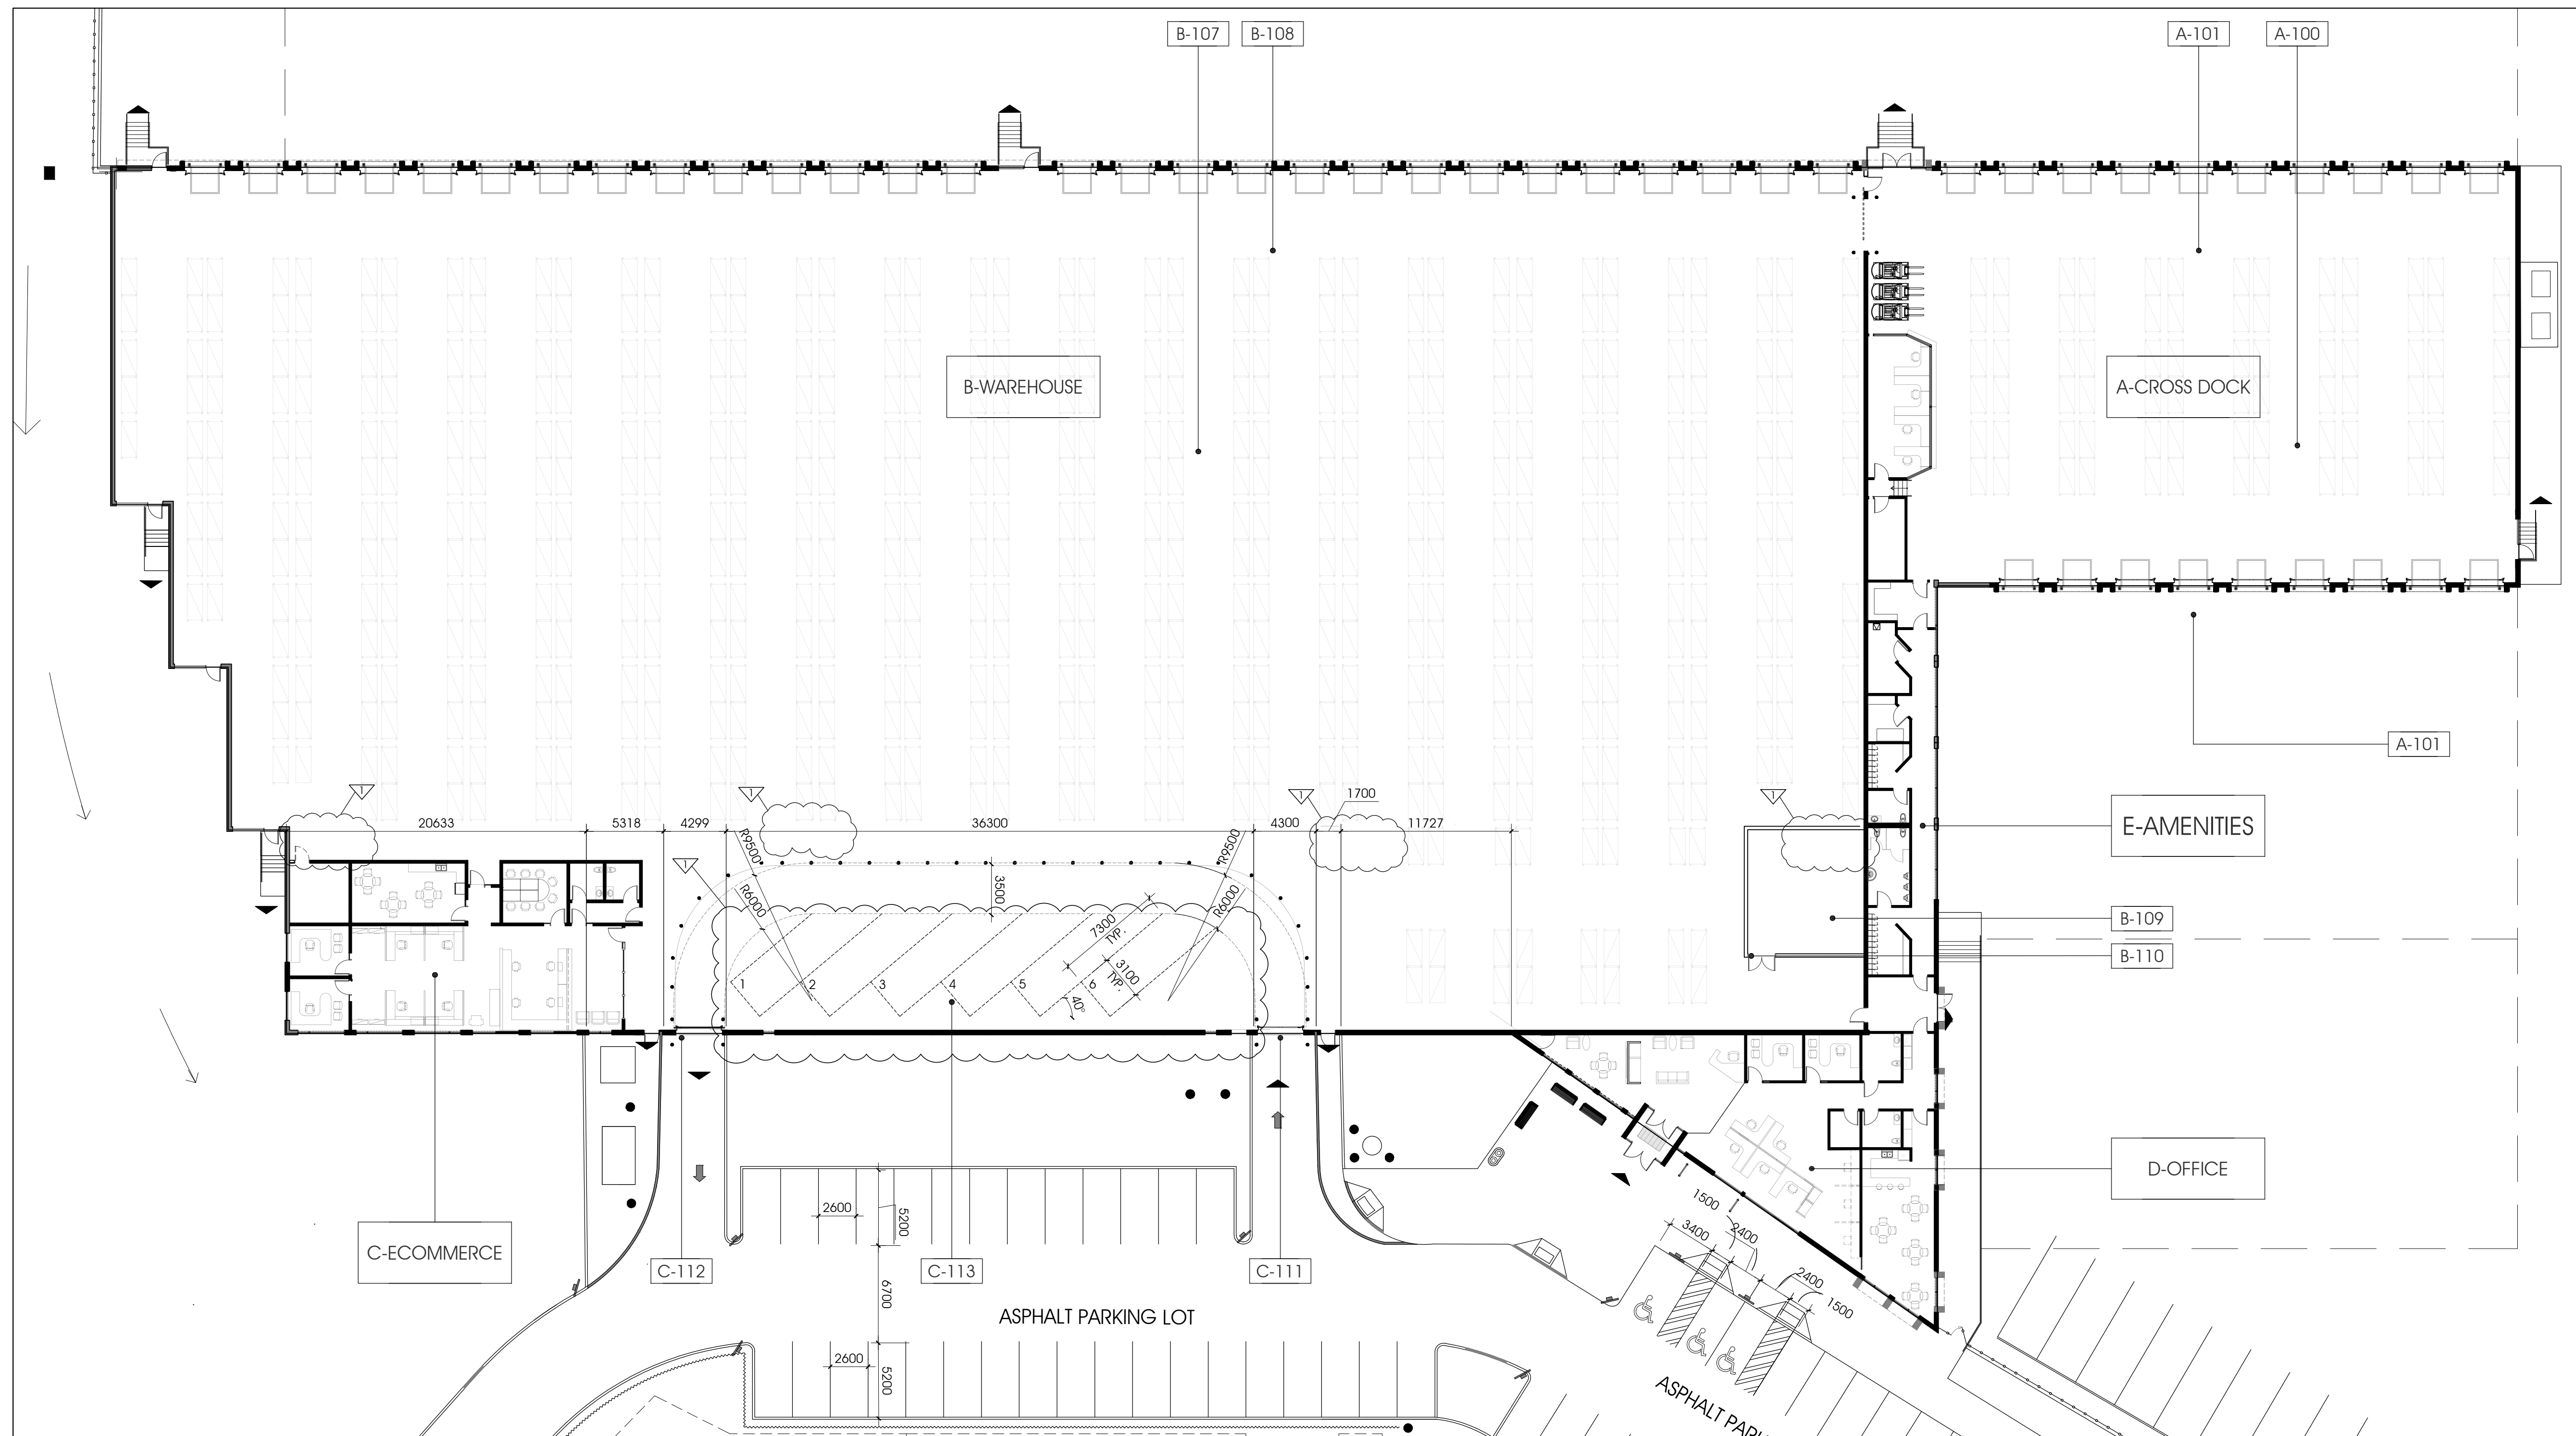

1 MAIN FLOOR PLAN  
A1.1 1:250



2 MEZZANINE FLOOR PLAN  
A1.1 1:250

REVISIONS TO GROUND FLOOR PLAN 2022.09.29  
(REVISIONS TO INTERIOR PARKING, REMOVAL OF INTERIOR MEZZANINE & 4 STAIRS LEADING TO REMOVED MEZZANINE.)