


ROSEVIEW AVENUE

(Formerly Stephen Street)
M1N1A3R0R

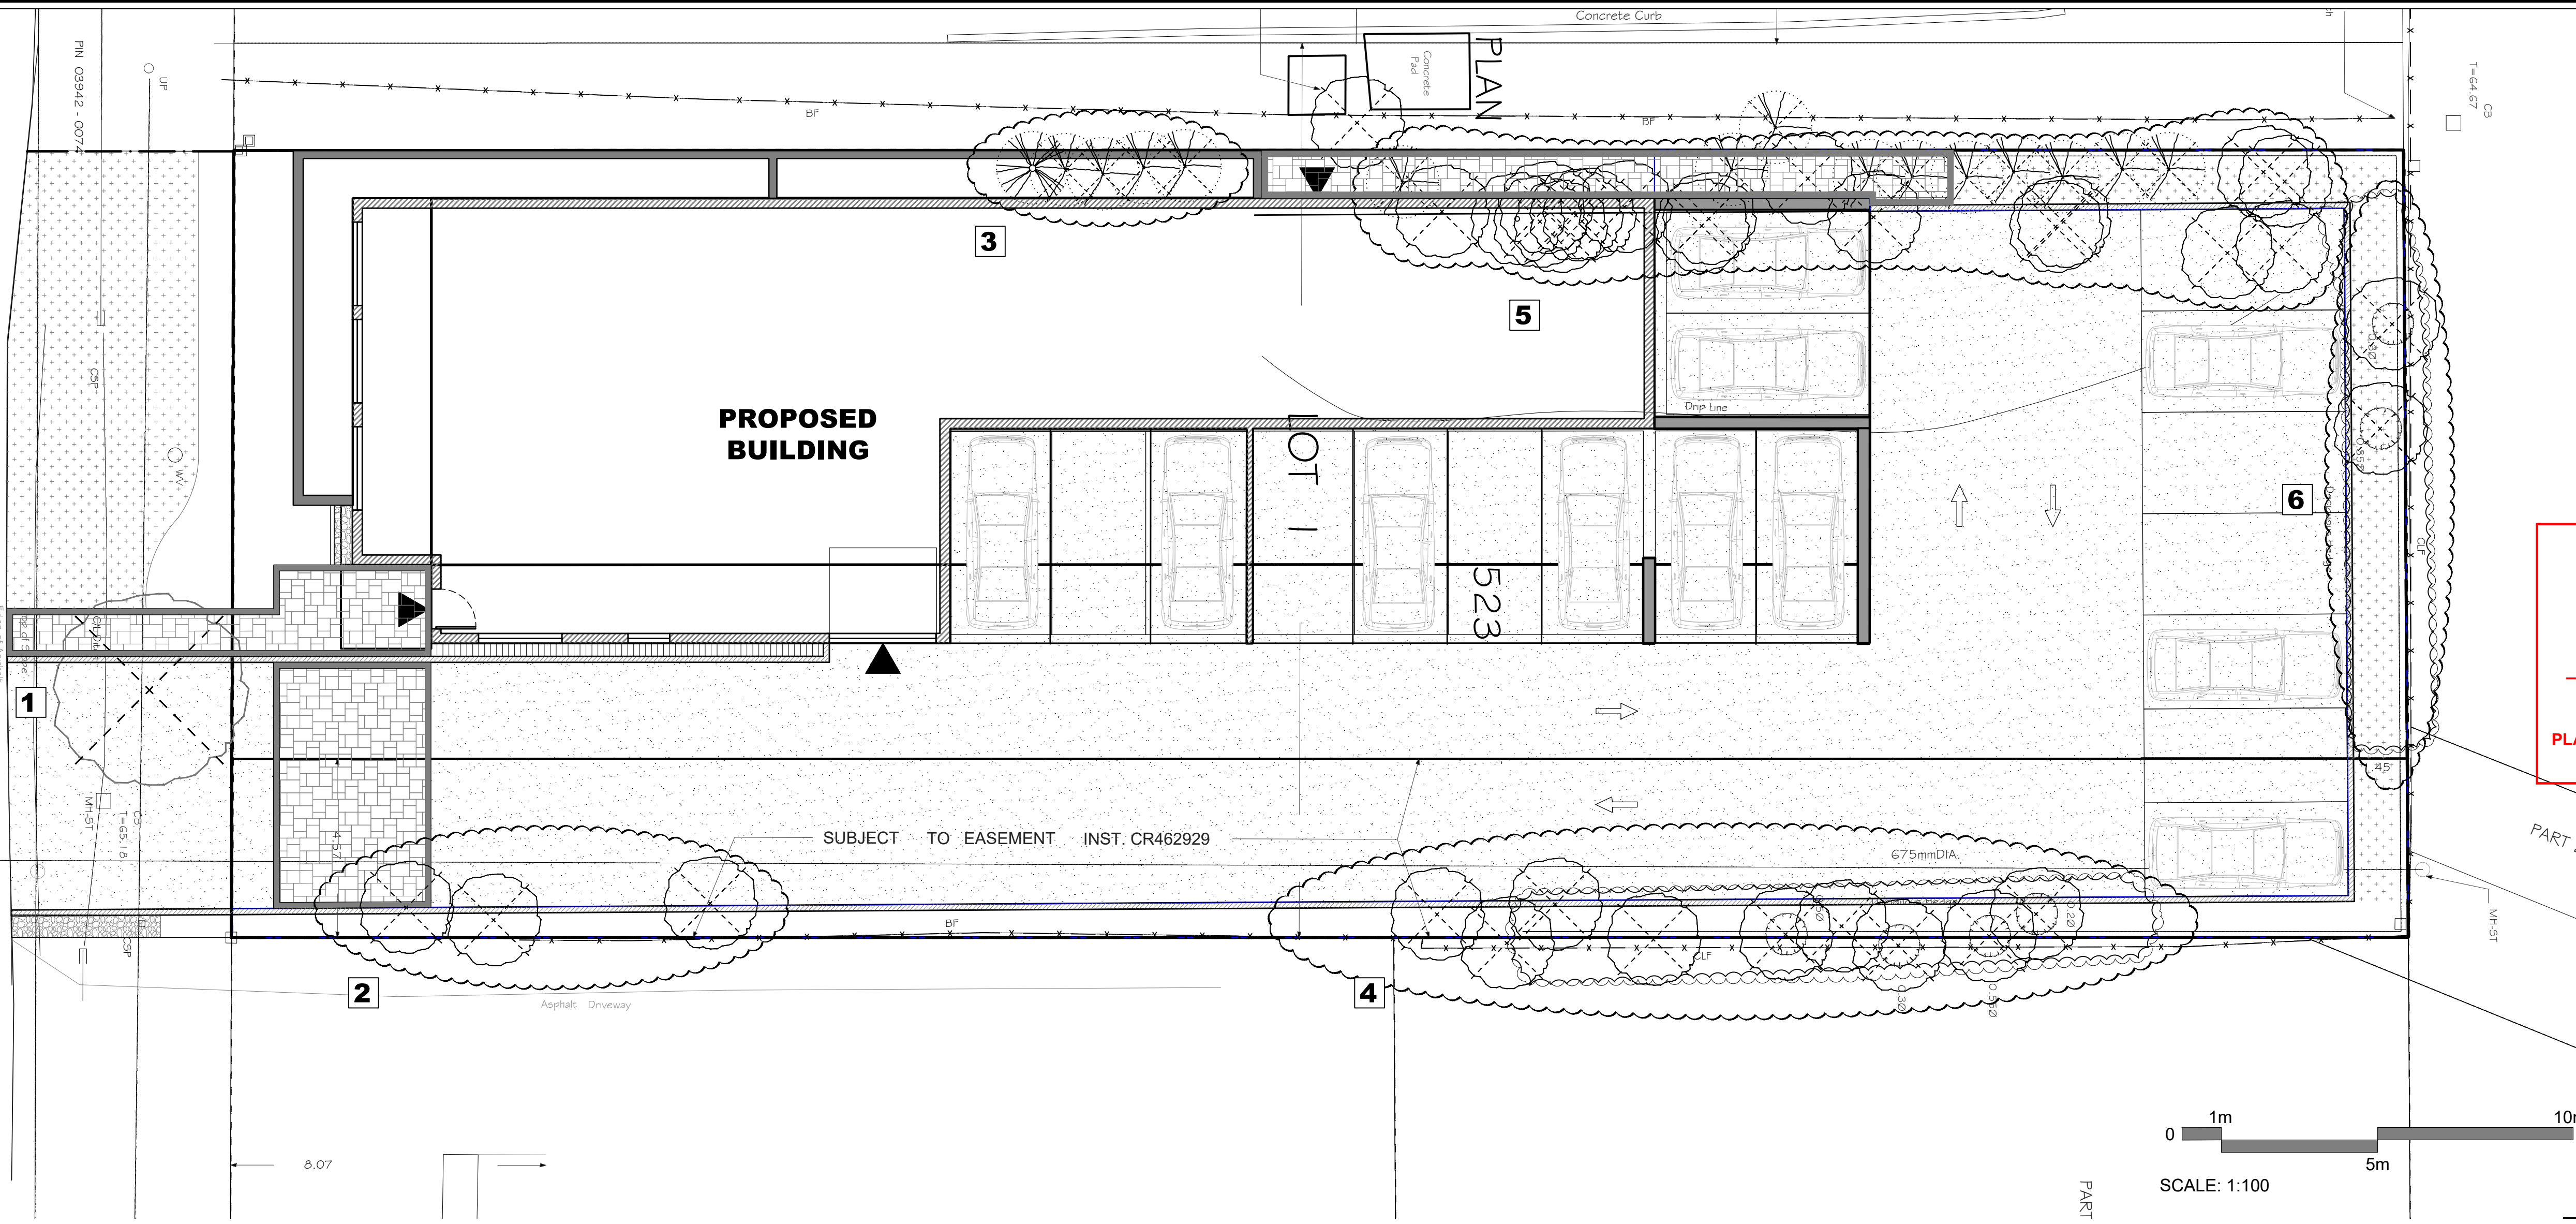

LEGEND

- EXISTING DECIDUOUS TREE TO BE REMOVED
- EXISTING CONIFEROUS TREE TO BE REMOVED
- EXISTING DECIDUOUS TREE TO REMAIN
- EXISTING CONIFEROUS TREE TO REMAIN
- EXISTING DECIDUOUS HEDGE
- TREE GROUPING
- PROPERTY LINE

Allamlin

ALLISON HAMLIN
MANAGER (A), DEVELOPMENT REVIEW WEST
PLANNING, REAL ESTATE & ECONOMIC DEVELOPMENT
DEPARTMENT, CITY OF OTTAWA

APPROVED

By Allison Hamlin at 1:56 pm, Jan 18, 2024

1	Jul 08/21	Issued for review
2	Sept 22/21	Issued for submission to city of Ottawa

No.	Date	Revision note

John K. Szczepaniak
LANDSCAPE ARCHITECT
RIA, OALA, OLA
tel: (613) 731-2777 fax: (613) 731-6989
e-mail: jszla@rogers.com



817 Roseview
817 Roseview Avenue
Ottawa

Tree Report Plan

CHK: JKS
DRW: EK
DATE: June 25, 2021
ID: 2021-11
SCALE: 1:100

