


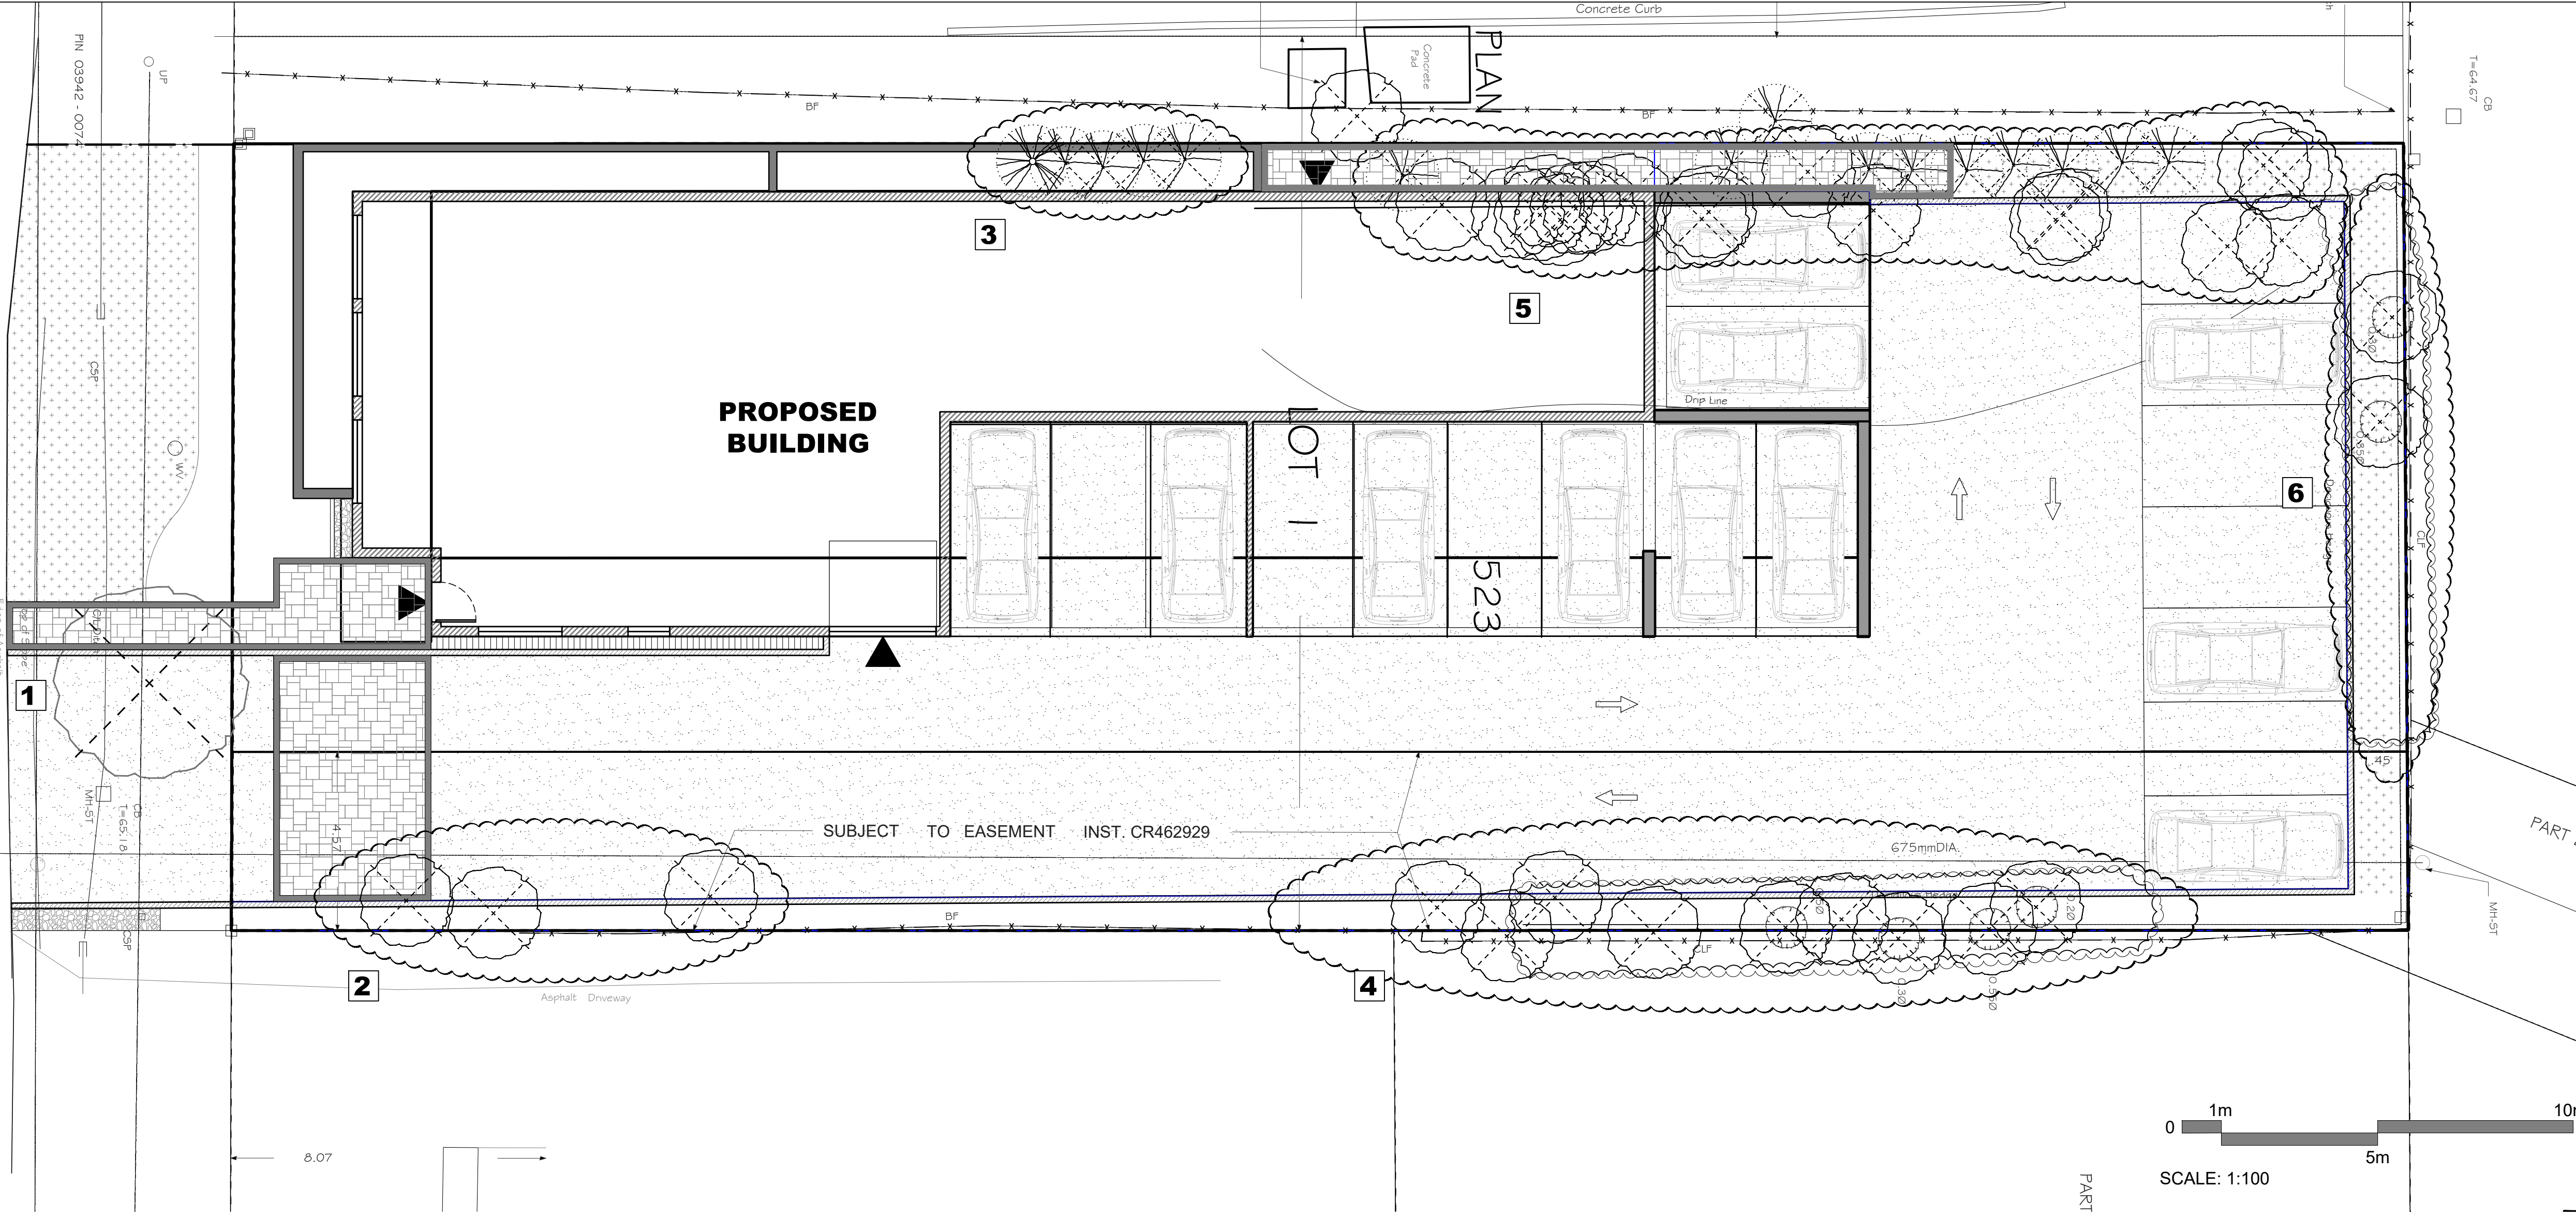


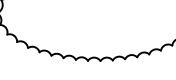



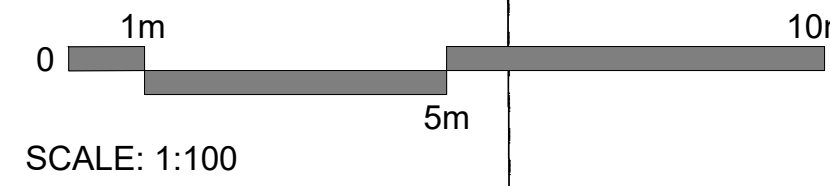
VIEW AVENUE

(Formerly Stephen Street)
FINLEY STATION



LEGEND

-  EXISTING DECIDUOUS TREE TO BE REMOVED
-  EXISTING CONIFEROUS TREE TO BE REMOVED
-  EXISTING DECIDUOUS TREE TO REMAIN
-  EXISTING CONIFEROUS TREE TO REMAIN
-  EXISTING DECIDUOUS HEDGE
-  TREE GROUPING
-  PROPERTY LINE



1	Jul 08/21	Issued for review
2	Sept 22/21	Issued for submission to city of Ottawa
No.	Date	Revision note


John K. Szczepaniak
 LANDSCAPE ARCHITECT
PLA. ORLA. ORLA
 tel: (613) 731-2777 fax: (613) 731-6989
 e-mail: jszla@rogers.com



817 Roseview
 817 Roseview Avenue
 Ottawa

Tree Report Plan

CHK: JKS
 DRW: EK
 DATE: June 25, 2021
 ID: 2021-11
 SCALE: 1:100

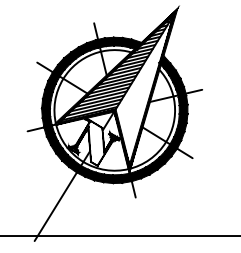

L2

2021-11 817 ROSEVIEW 2021-09-24.DWG ISSUED ON Friday, September 24, 2021 10:29:39 AM

City File No.: D00-00-00-0000