
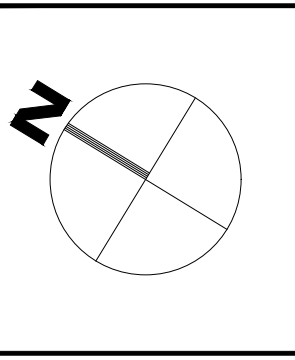
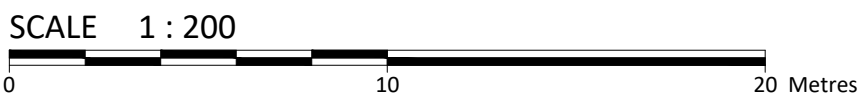


FILENAME: U:\Ottawa\01 Project - Proposals\2022 Jobs\CCO-22-1648 Smart Living Apartment_233 Argyle Avenue\12 - drawings\CCO-22-1647 Presentation.dwg
 LAST SAVED: Tuesday, September 21, 2021 10:47:53 AM
 LAST PLOTTED: Wednesday, September 22, 2021 10:47:53 AM

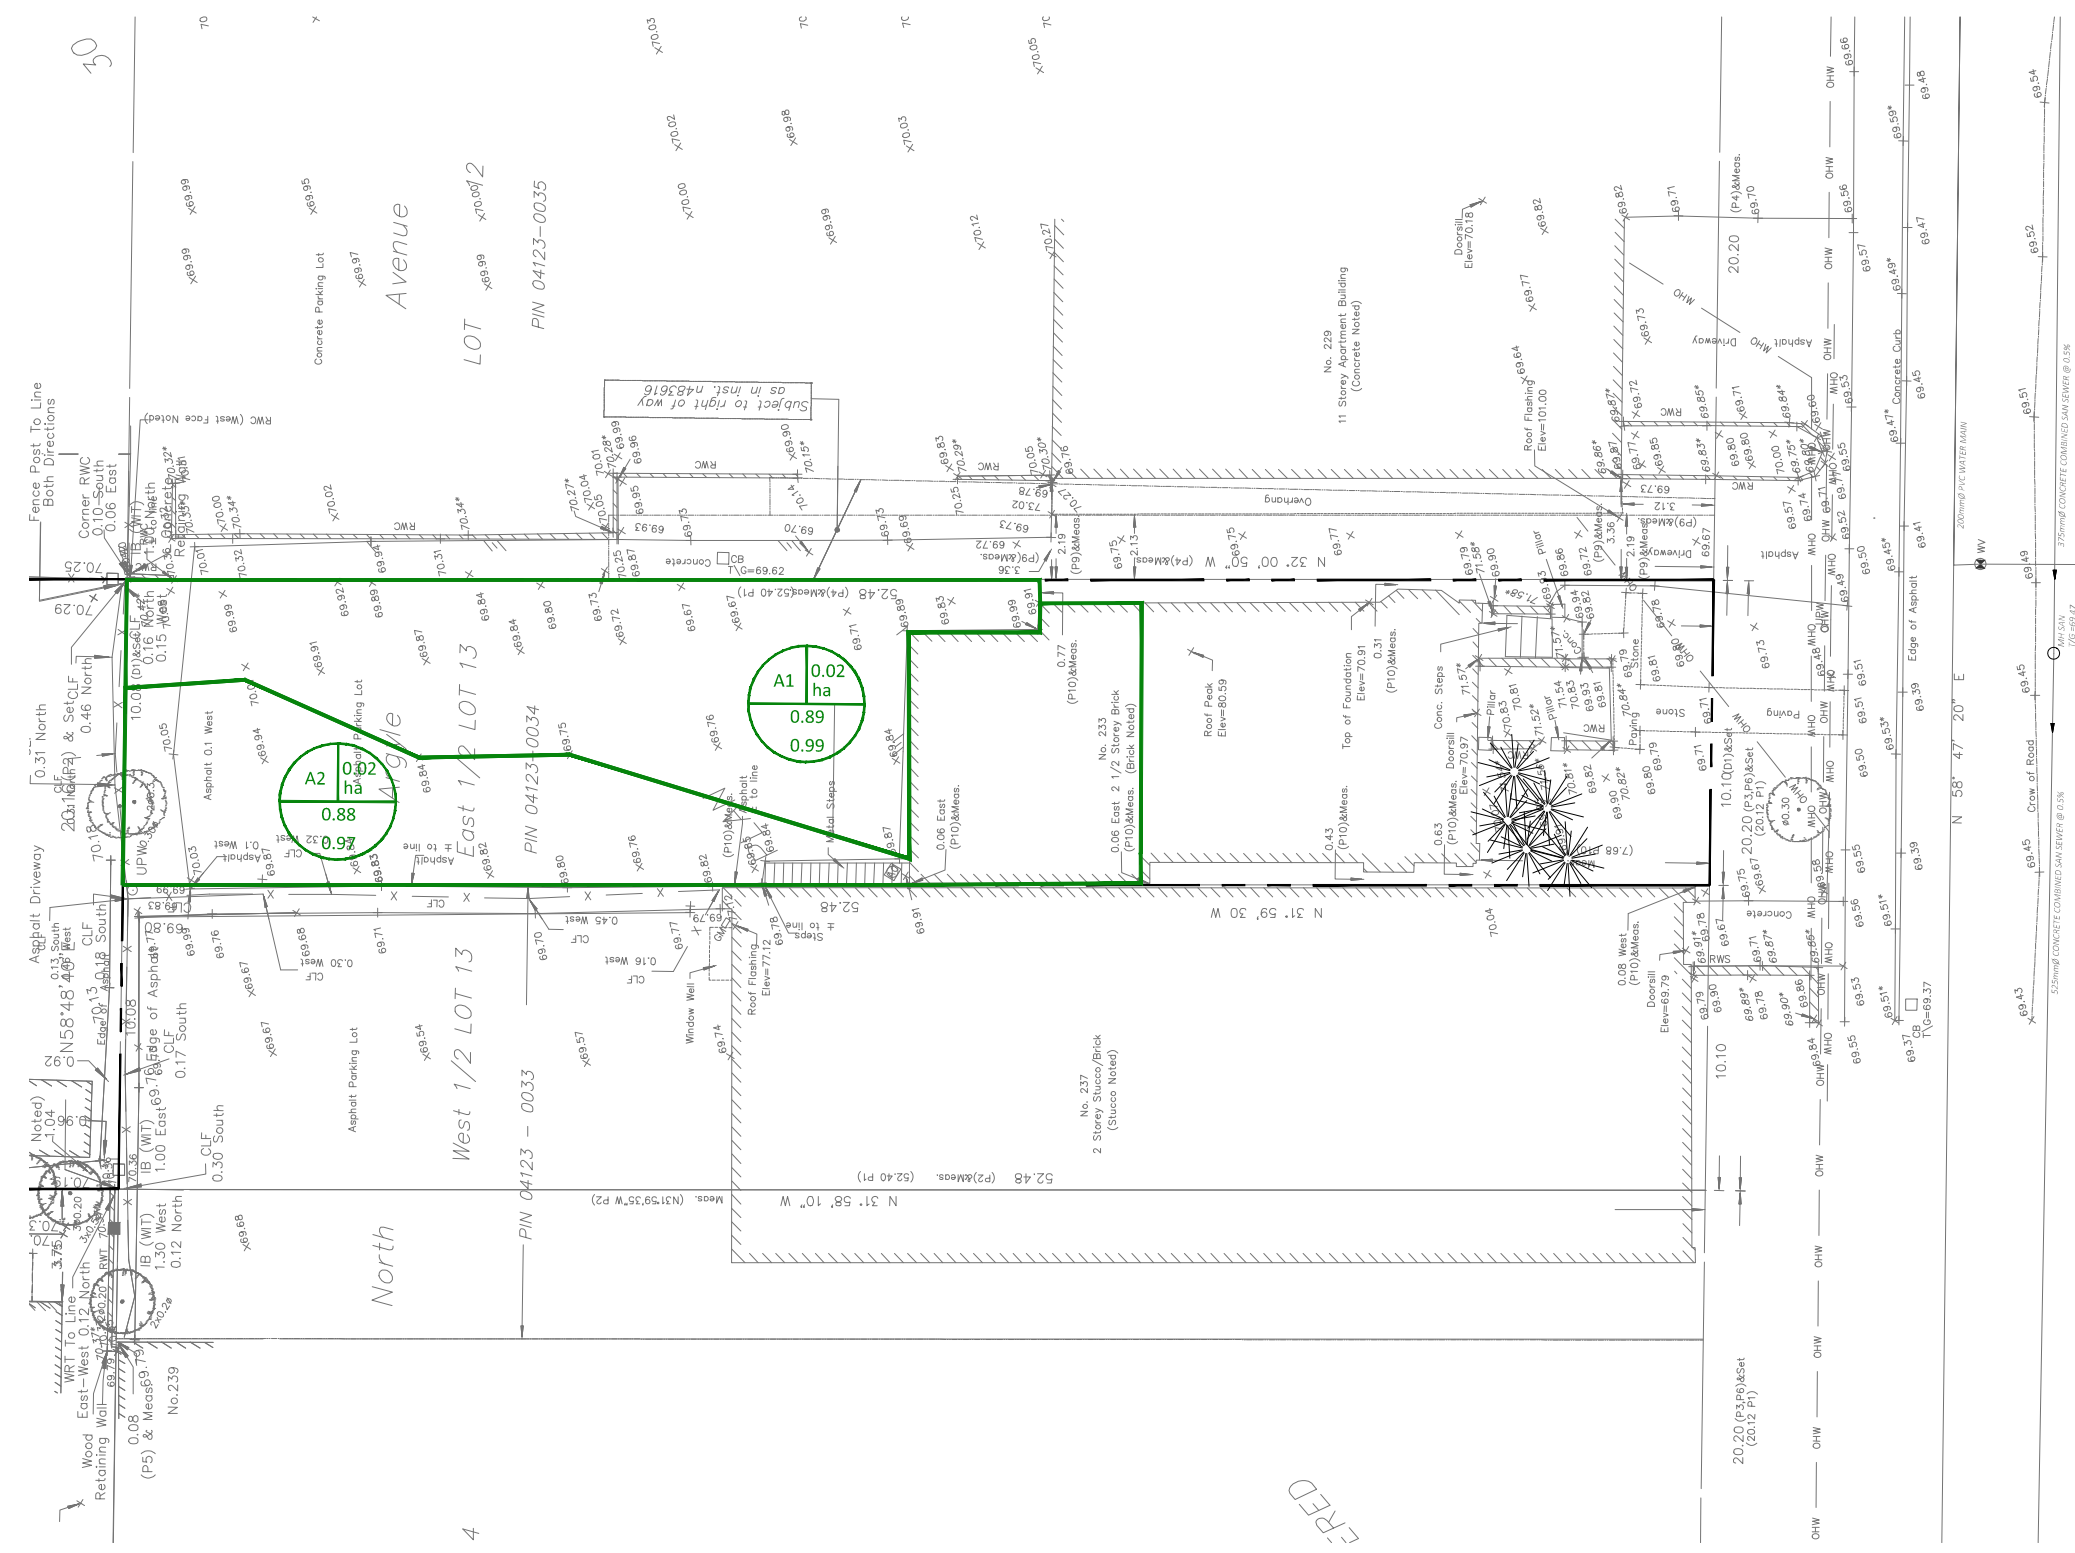

McINTOSH PERRY
 115 Walgreen Road, RR3, Carp, ON K0A 1L0
 Tel: 613-836-2184 Fax: 613-836-3742
 www.mcintoshperry.com

Client:	SMART LIVING PROPERTIES 226 ARGYLE AVE OTTAWA, ON K2P1 B1	
Project:	SMART LIVING APARTMENTS 233 ARGYLE AVE	
Drawing Title:	POST-DEVELOPMENT DRAINAGE AREA PLAN	
Drawn by:	R.R.R.	Checked By: A.J.G.
Scale:	1:200	Project Number: CCO-22-1648
Drawing Number:	1	ISSUED FOR REVIEW
	No.	Revisions Date
		SEPT 22, 2021
		POST

LEGEND: