
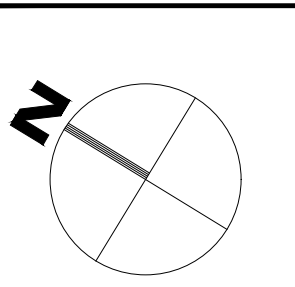
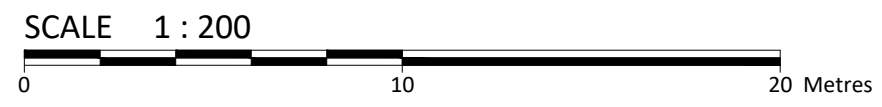
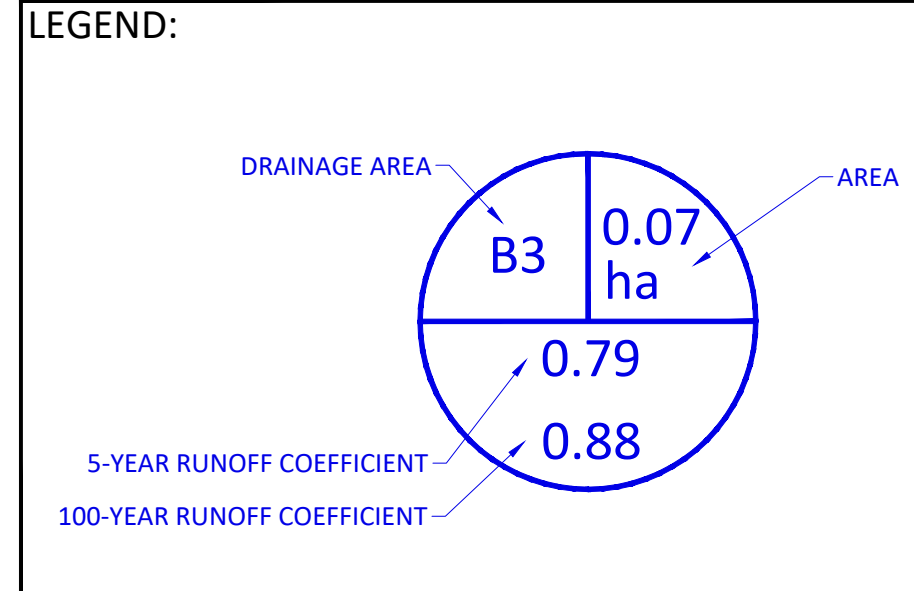


FILENAME: U:\Ottawa\01 Project - Proposals\2022 Jobs\CCO-22-1648 Smart Living_Apartment_233 Argyle Avenue\12 - drawings\CCO-22-1647_Presentation.dwg
 LAST SAVED: Tuesday, September 21, 2021 10:54:47 AM
 LAST PLOTTED: Wednesday, September 22, 2021 10:54:47 AM
 CIB FILE USED: ----

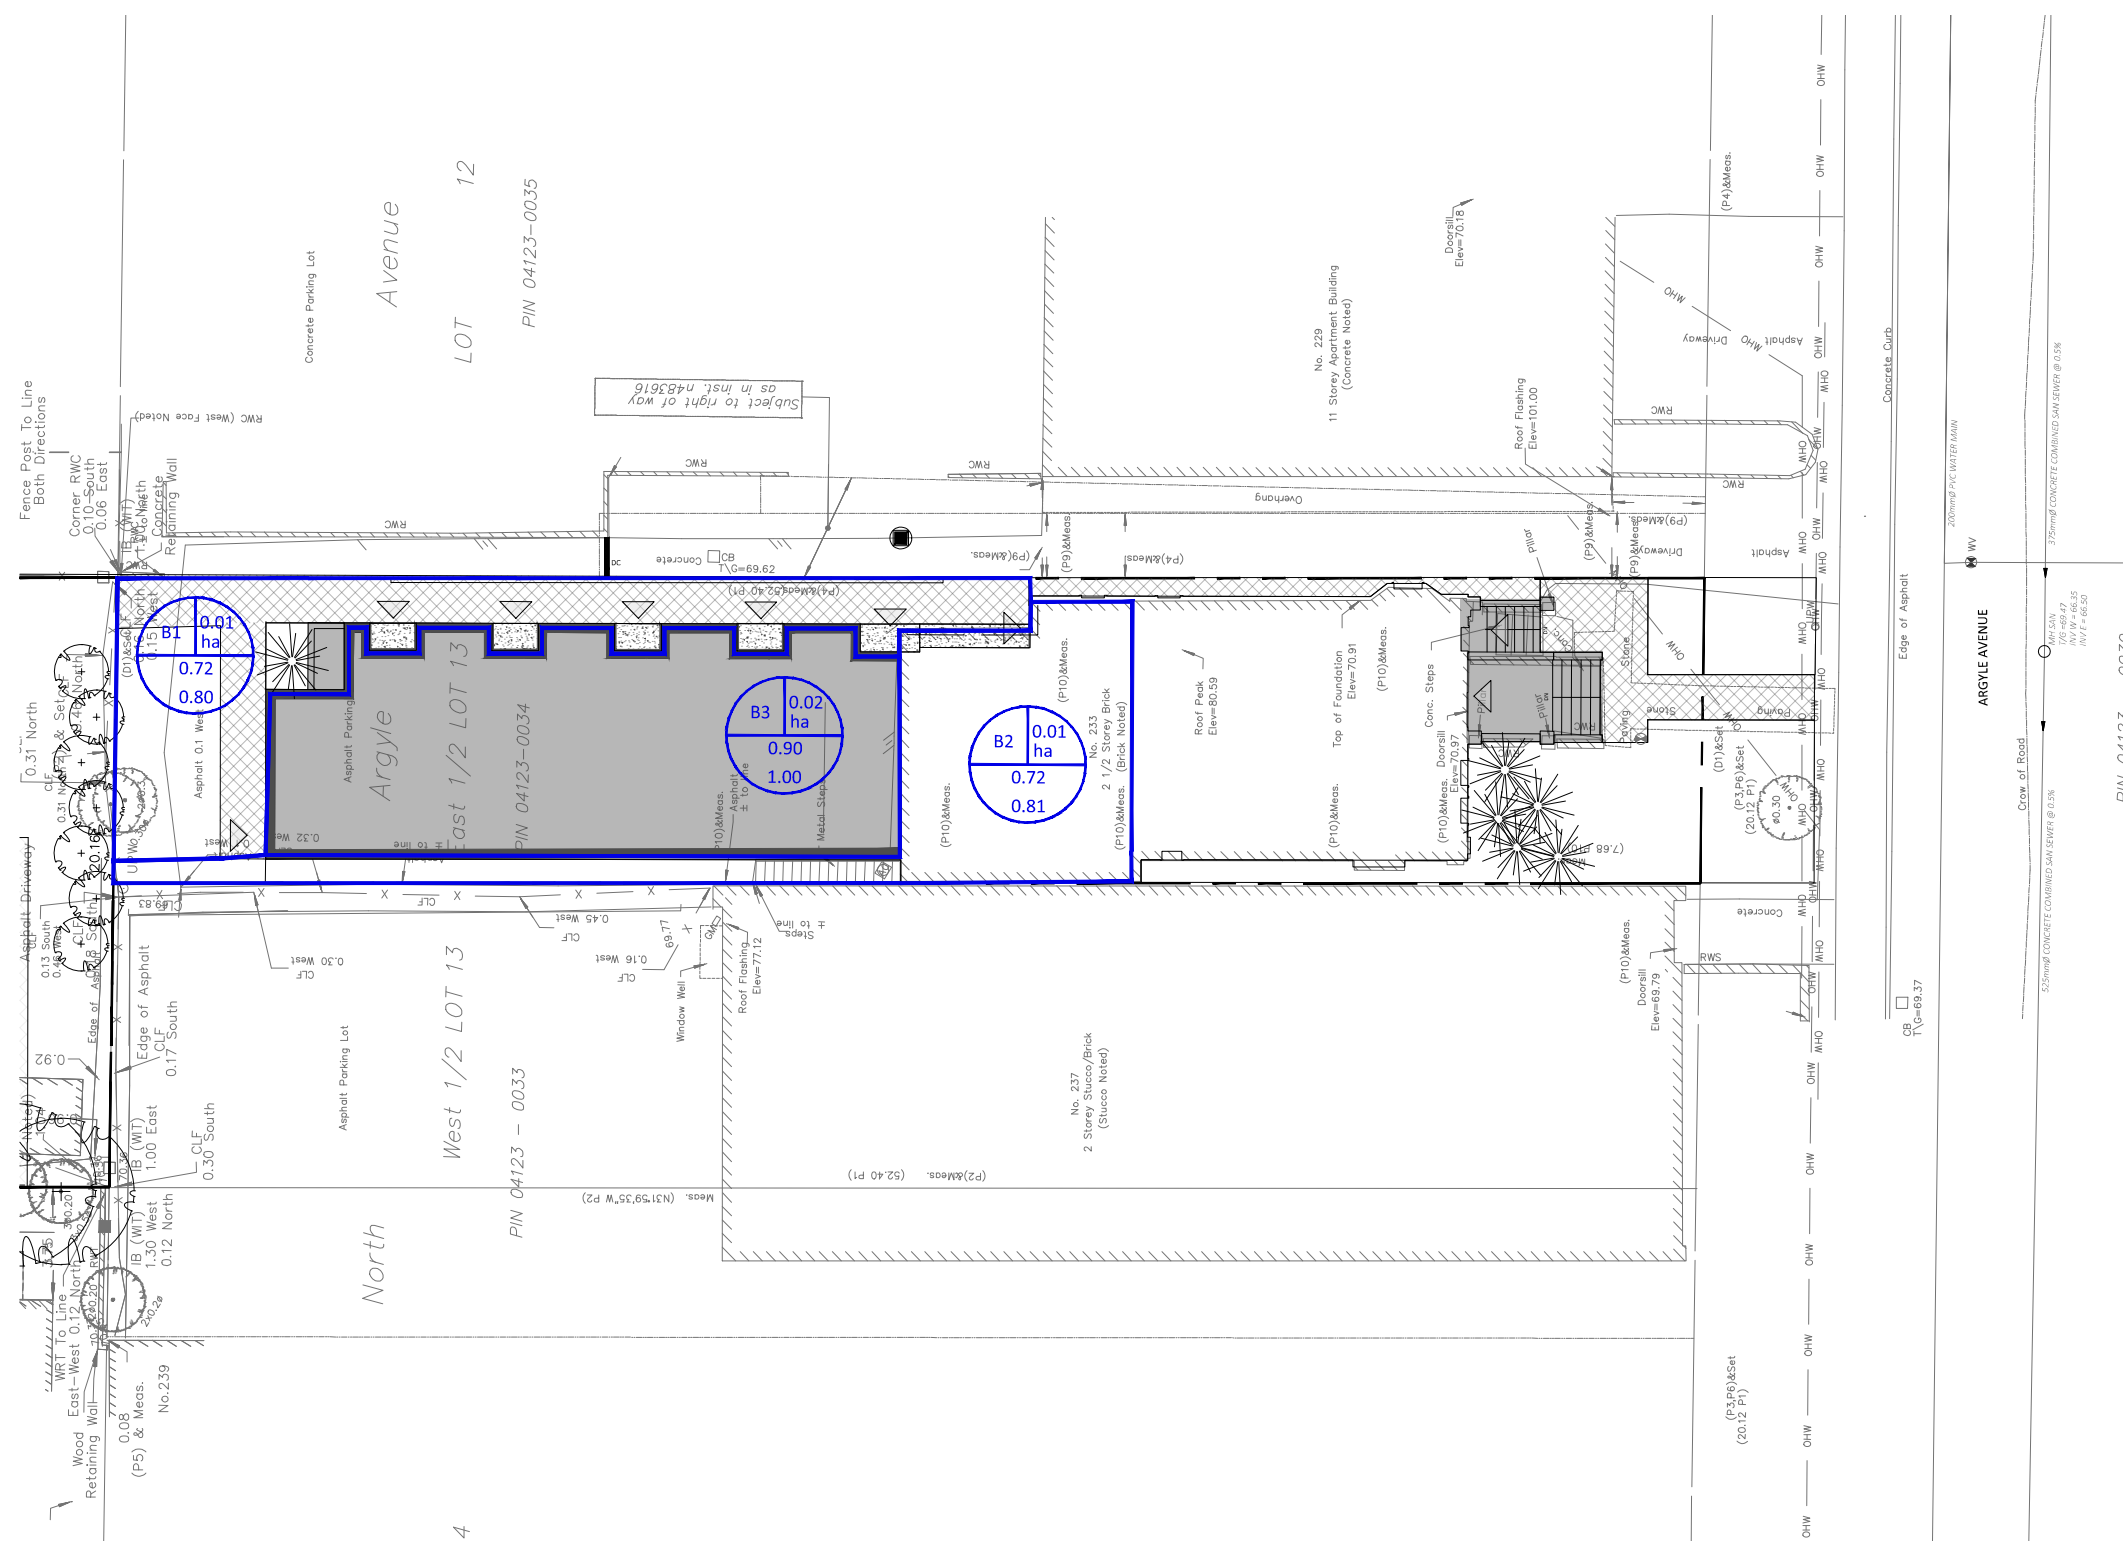

McINTOSH PERRY

115 Walgreen Road, RR3, Carp, ON K0A 1L0
 Tel: 613-836-2184 Fax: 613-836-3742
 www.mcintoshperry.com

Drawn by: R.R.R.	Checked By: A.J.G.
Scale: 1:200	Project Number: CCO-22-1648

Client:	SMART LIVING PROPERTIES 226 ARGYLE AVE OTTAWA, ON K2P1 B1	
Project:	SMART LIVING APARTMENTS 233 ARGYLE AVE	
Drawing Title:	POST-DEVELOPMENT DRAINAGE AREA PLAN	
Drawing Number:	POST	
No.	Revisions	Date
1	ISSUED FOR REVIEW	SEPT 22, 2021