

PART OF LOT 4 AND ALL OF LOTS 5, 6 & 42 REGISTERED PLAN 263 CITY OF OTTAWA FARLEY, SMITH & DENIS SURVEYING LTD. 2020

Scale 1: 150



Metric Note Distances and coordinates on this plan are in metres and can be converted to feet by dividing by 0.3048.

Bearing Note Bearings are grid, are referred to the Easterly limit of Athlone Avenue having a bearing of N 22° 48' 00" W as shown on Plan 4R-29565 and are referred to the Central Meridian of MTM Zone 9 (76°30' West Longitude) Nad-83 (Original).

Elevation Notes 1. Elevations shown are geodetic and are referred to Geodetic Datum CGVD-1928 -1978. (FSD File 246-16) 2. It is the responsibility of the user of this information to verify that the job benchmark has not been altered or disturbed and that its relative elevation and description agrees with the information shown on this drawing.

Utility Notes 1. This drawing cannot be accepted as acknowledging all of the utilities and it will be the responsibility of the user to contact the respective utility authorities for confirmation. 2. Only visible surface utilities were located. 3. Underground utility data derived from City of Ottawa utility sheet reference: E-04-35, 3378p&p02 & 13695p&p12. 4. Sanitary and storm sewer grades and inverts were compiled from: Field measurement and City of Ottawa plans. 5. A field location of underground plant by the pertinent utility authority is mandatory before any work involving breaking ground, probing, excavating etc.

Notes & Legend Denotes Survey Monument Planted, Survey Monument Found, Standard Iron Bar, Short Standard Iron Bar, Iron Bar, Cut Cross, Concrete Pin, Witness, Measured, Registered Plan 263, Plan SR-10274, Plan 4R-15898, Plan 4R-33565, Plan by (857) dated December 10, 1991 (Ref. 

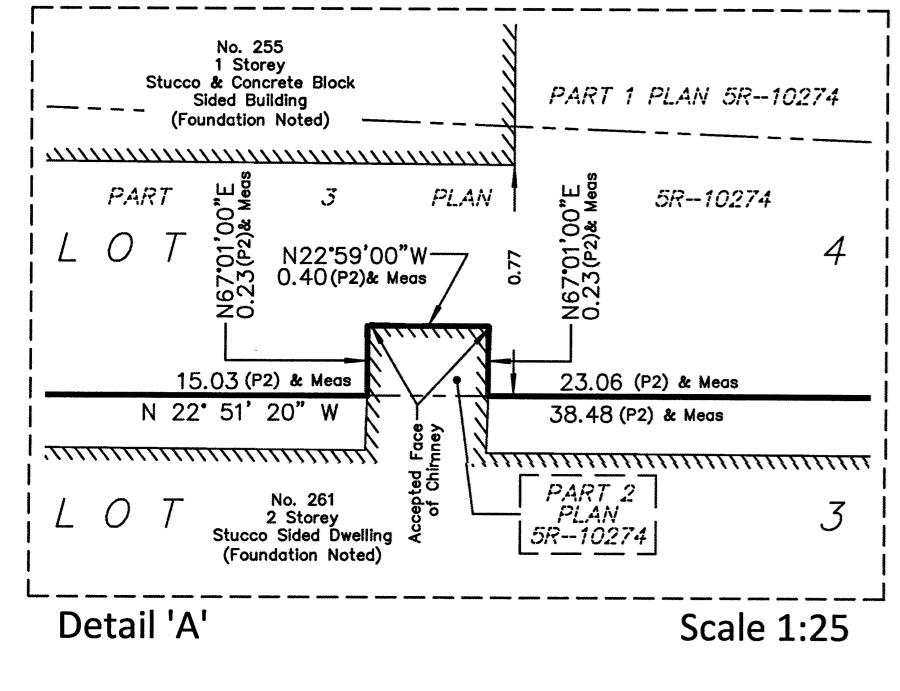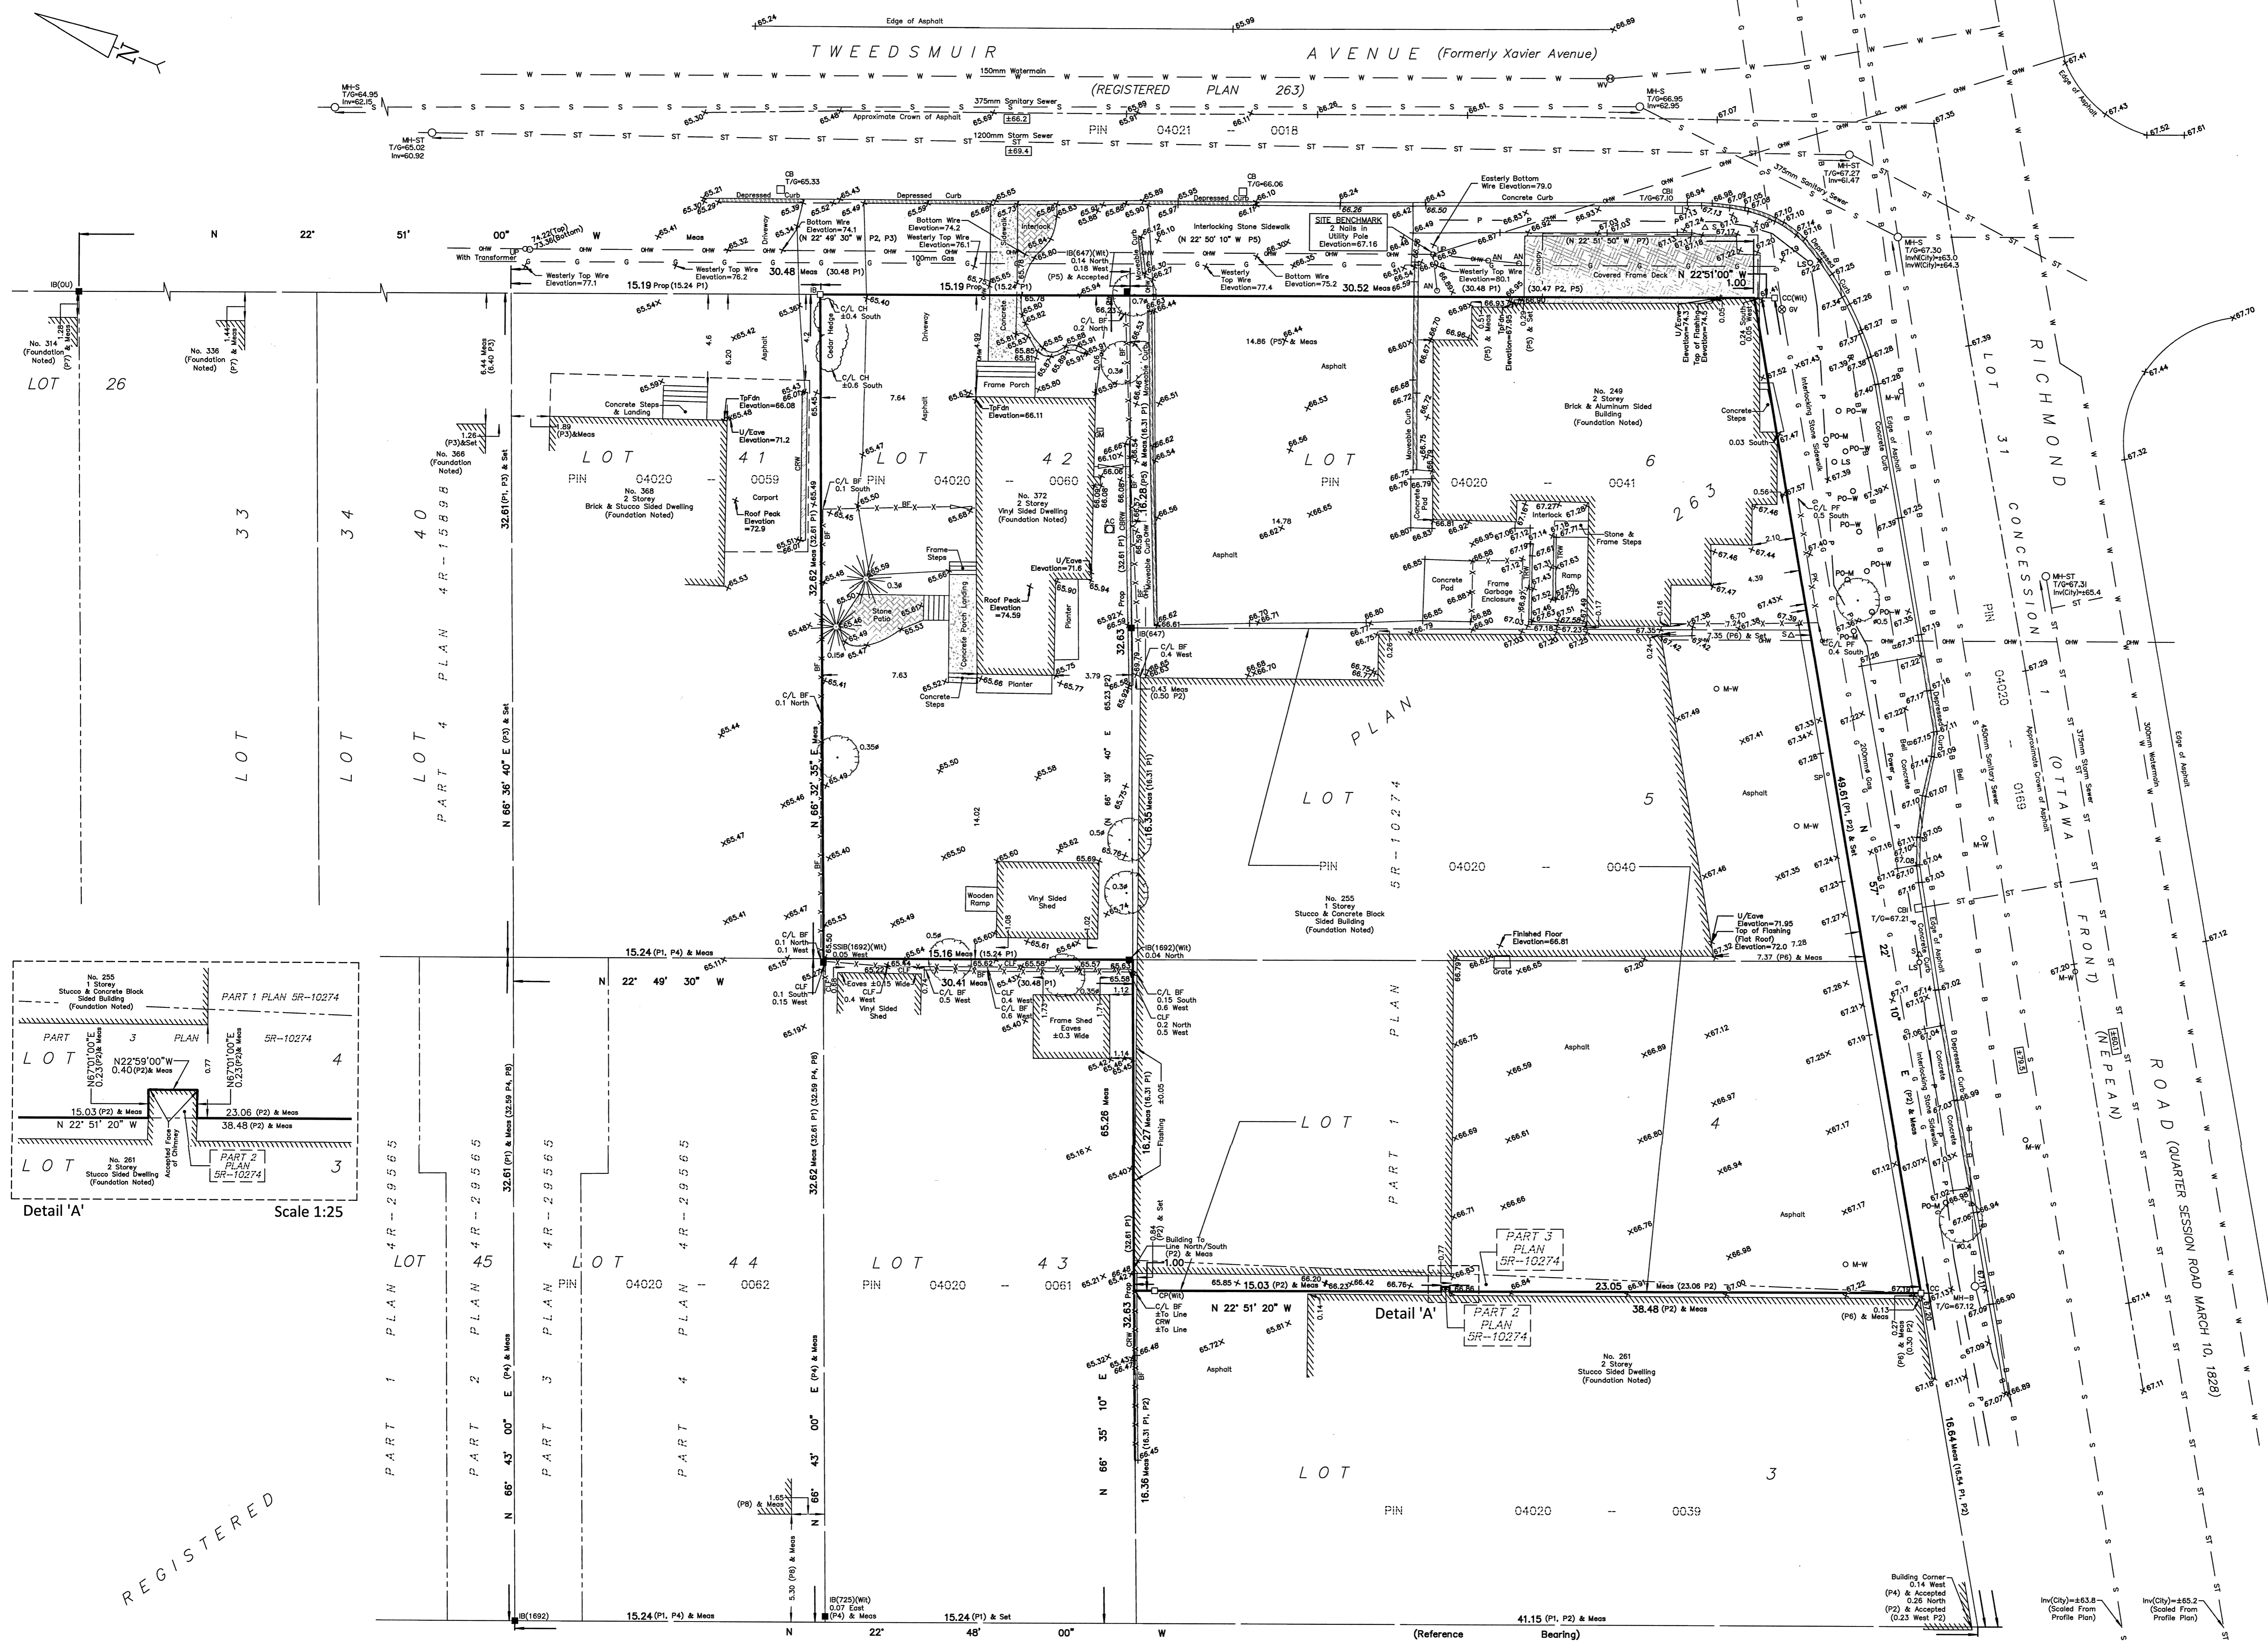

WARNING: NO PERSON MAY COPY, REPRODUCE, DISTRIBUTE OR ALTER THIS PLAN IN WHOLE OR IN PART WITHOUT THE WRITTEN PERMISSION OF FARLEY, SMITH & DENIS SURVEYING LTD. 2020. Surveyor's Certificate: I certify that: 1. This survey and plan are correct and in accordance with the Surveys Act, the Surveyors Act and the Regulations made under them. 2. The survey was completed on the 3rd day of September, 2020. Farley, Smith & Denis Surveying Ltd. Ontario Land Surveyors. 190 COLONNADE ROAD, OTTAWA, ONTARIO K2E 7J5 TEL: (613) 727-8226 FAX: (613) 727-1826

REGISTERED