




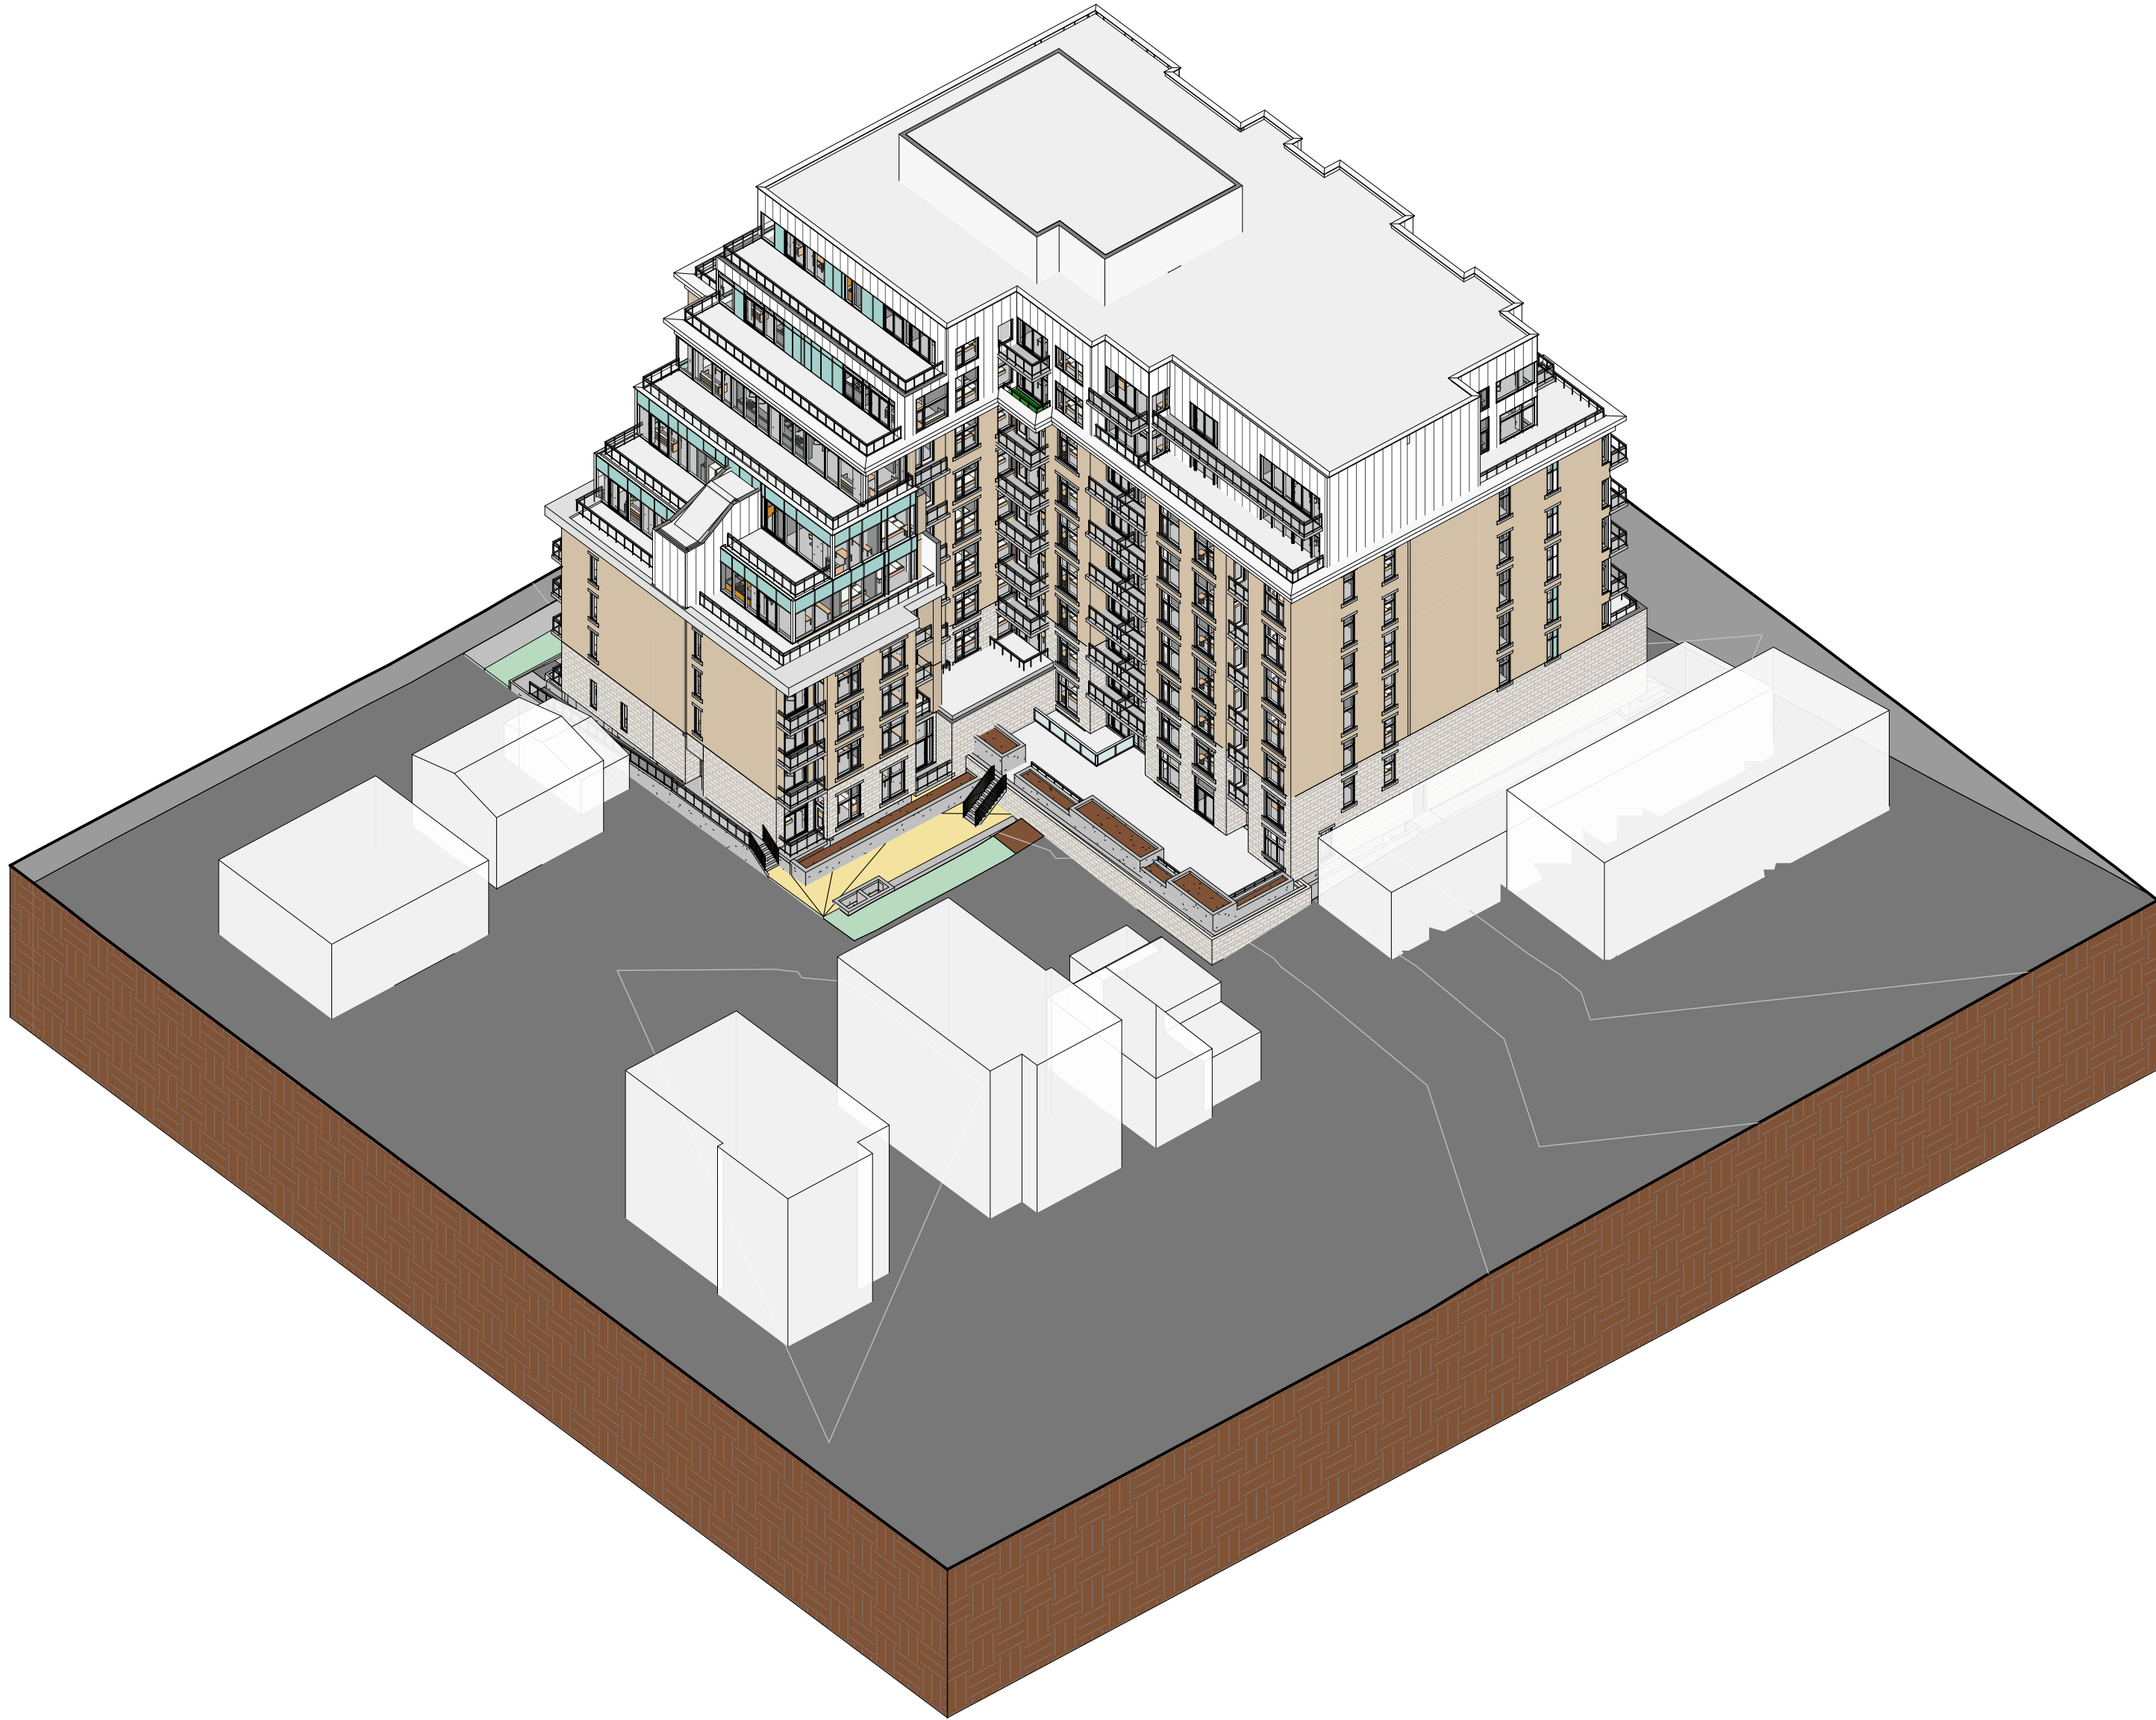


3 Massing 3

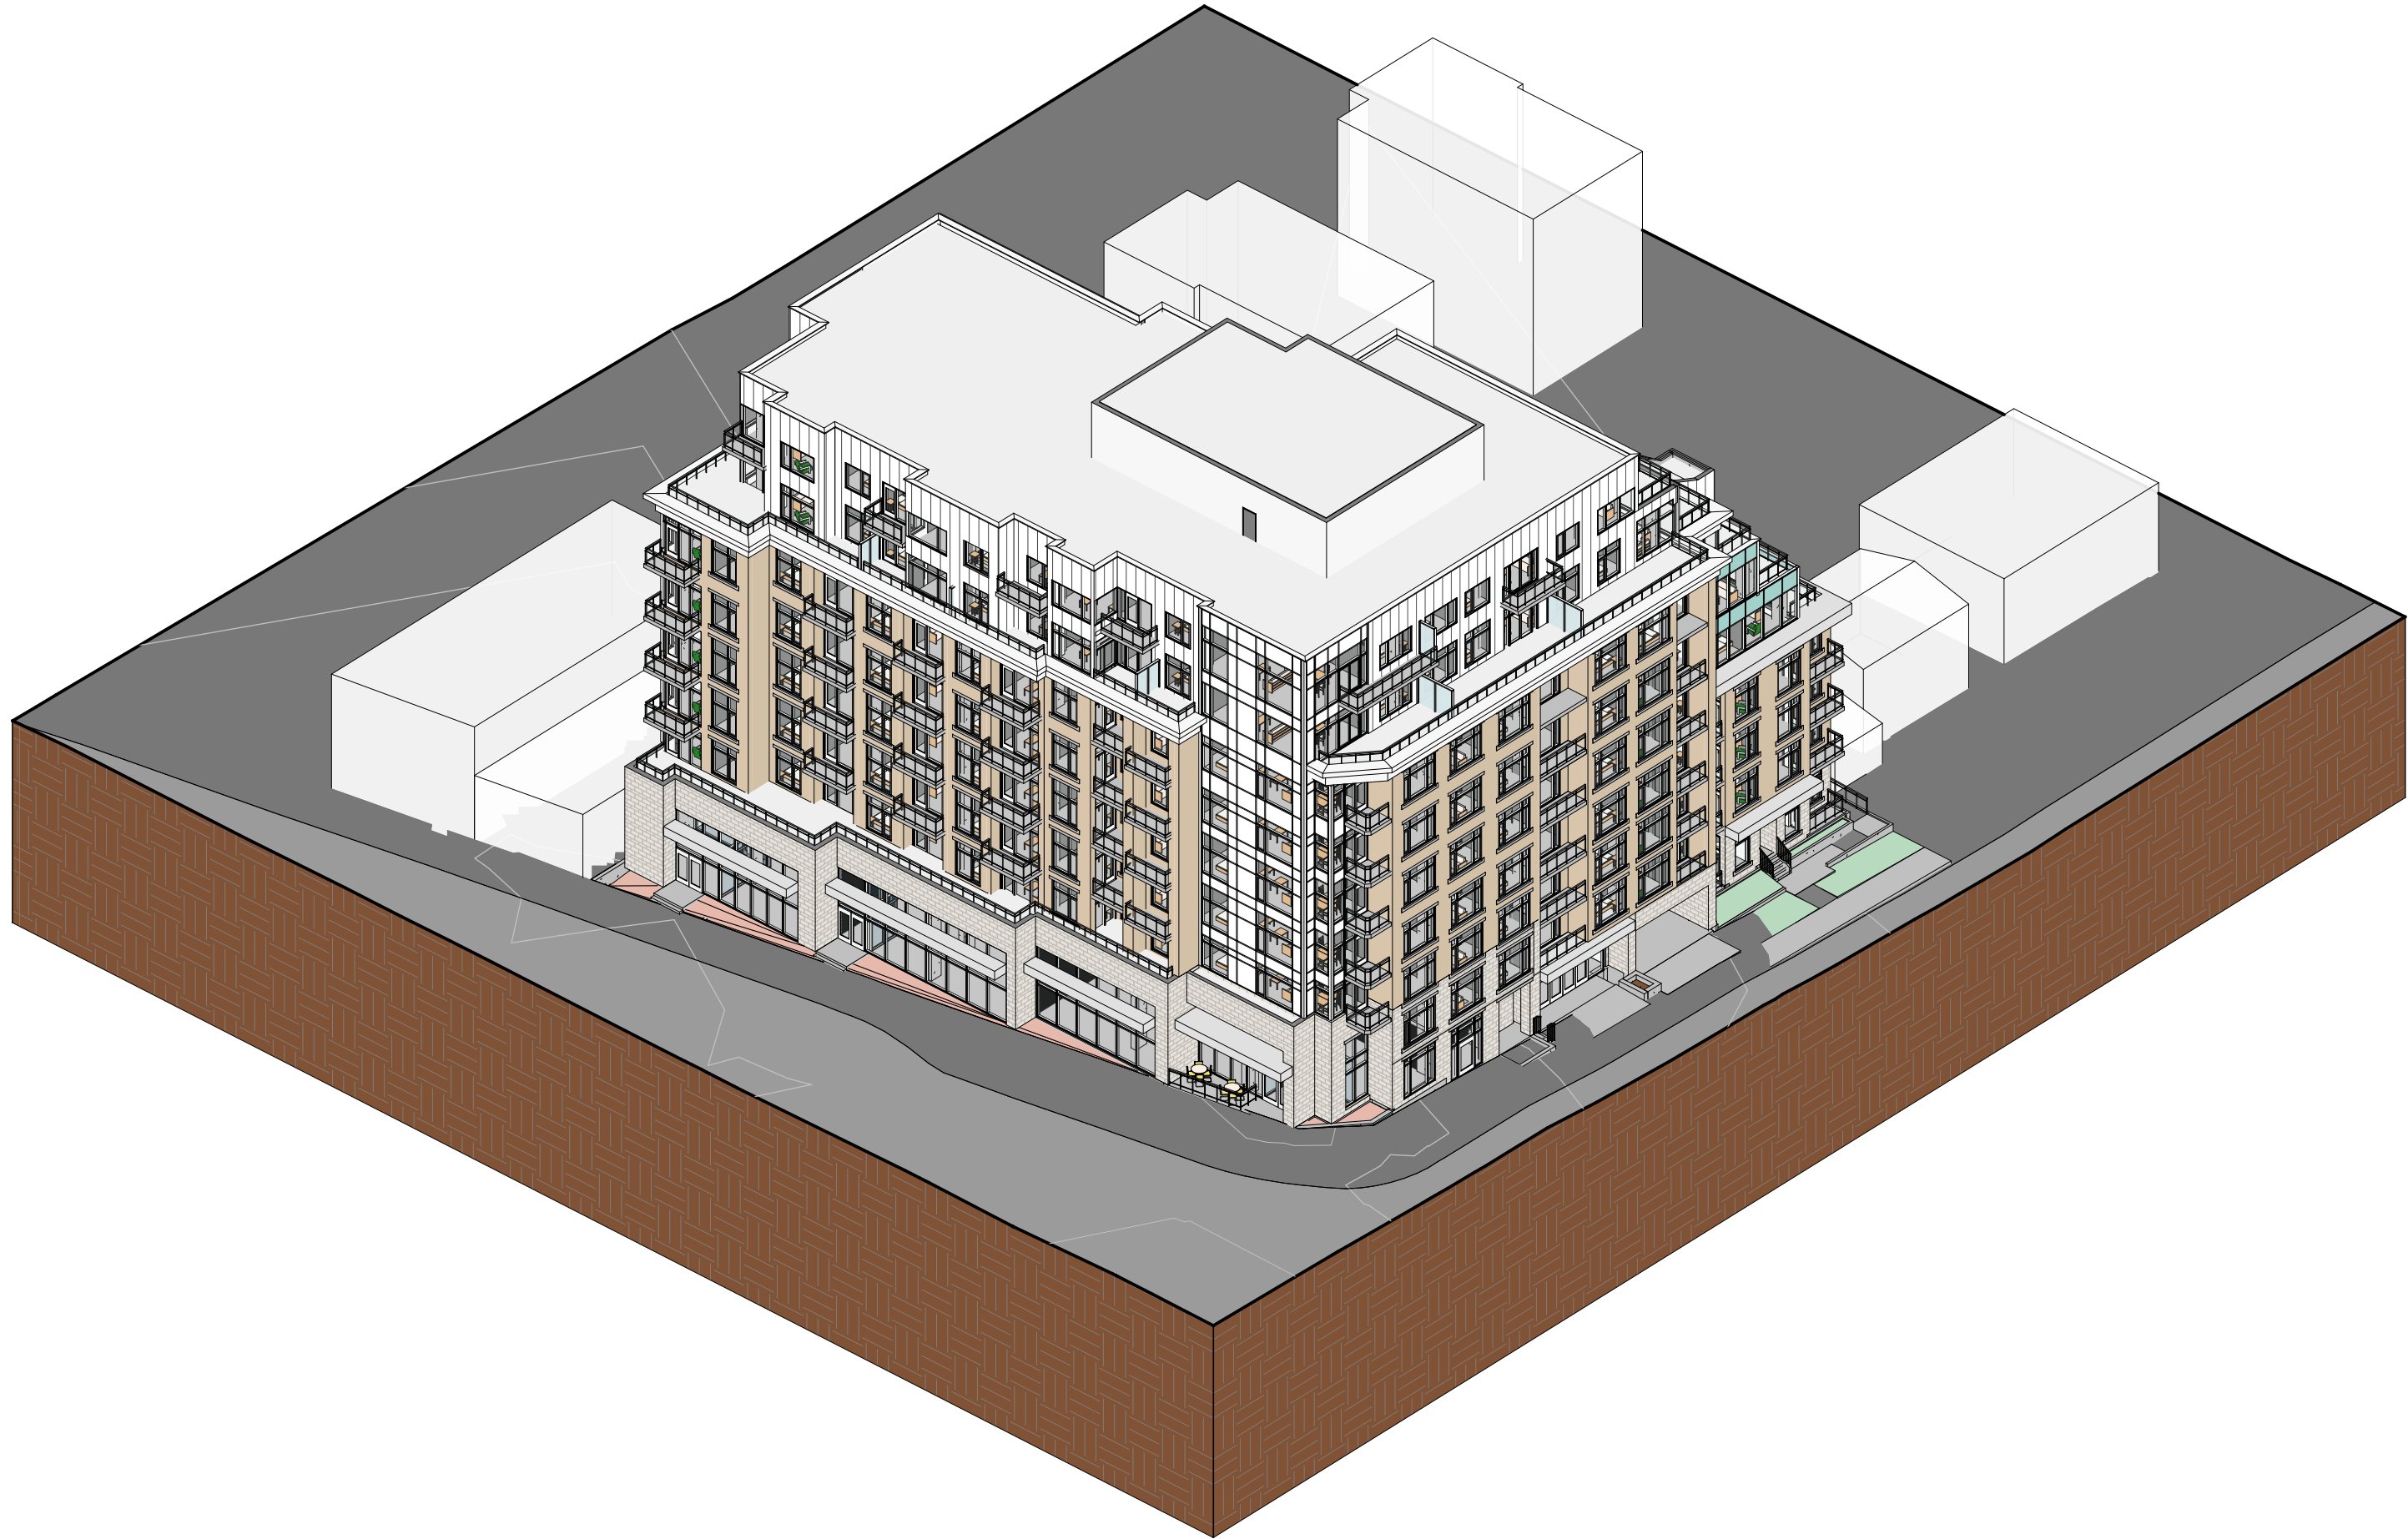

1 Massing 1

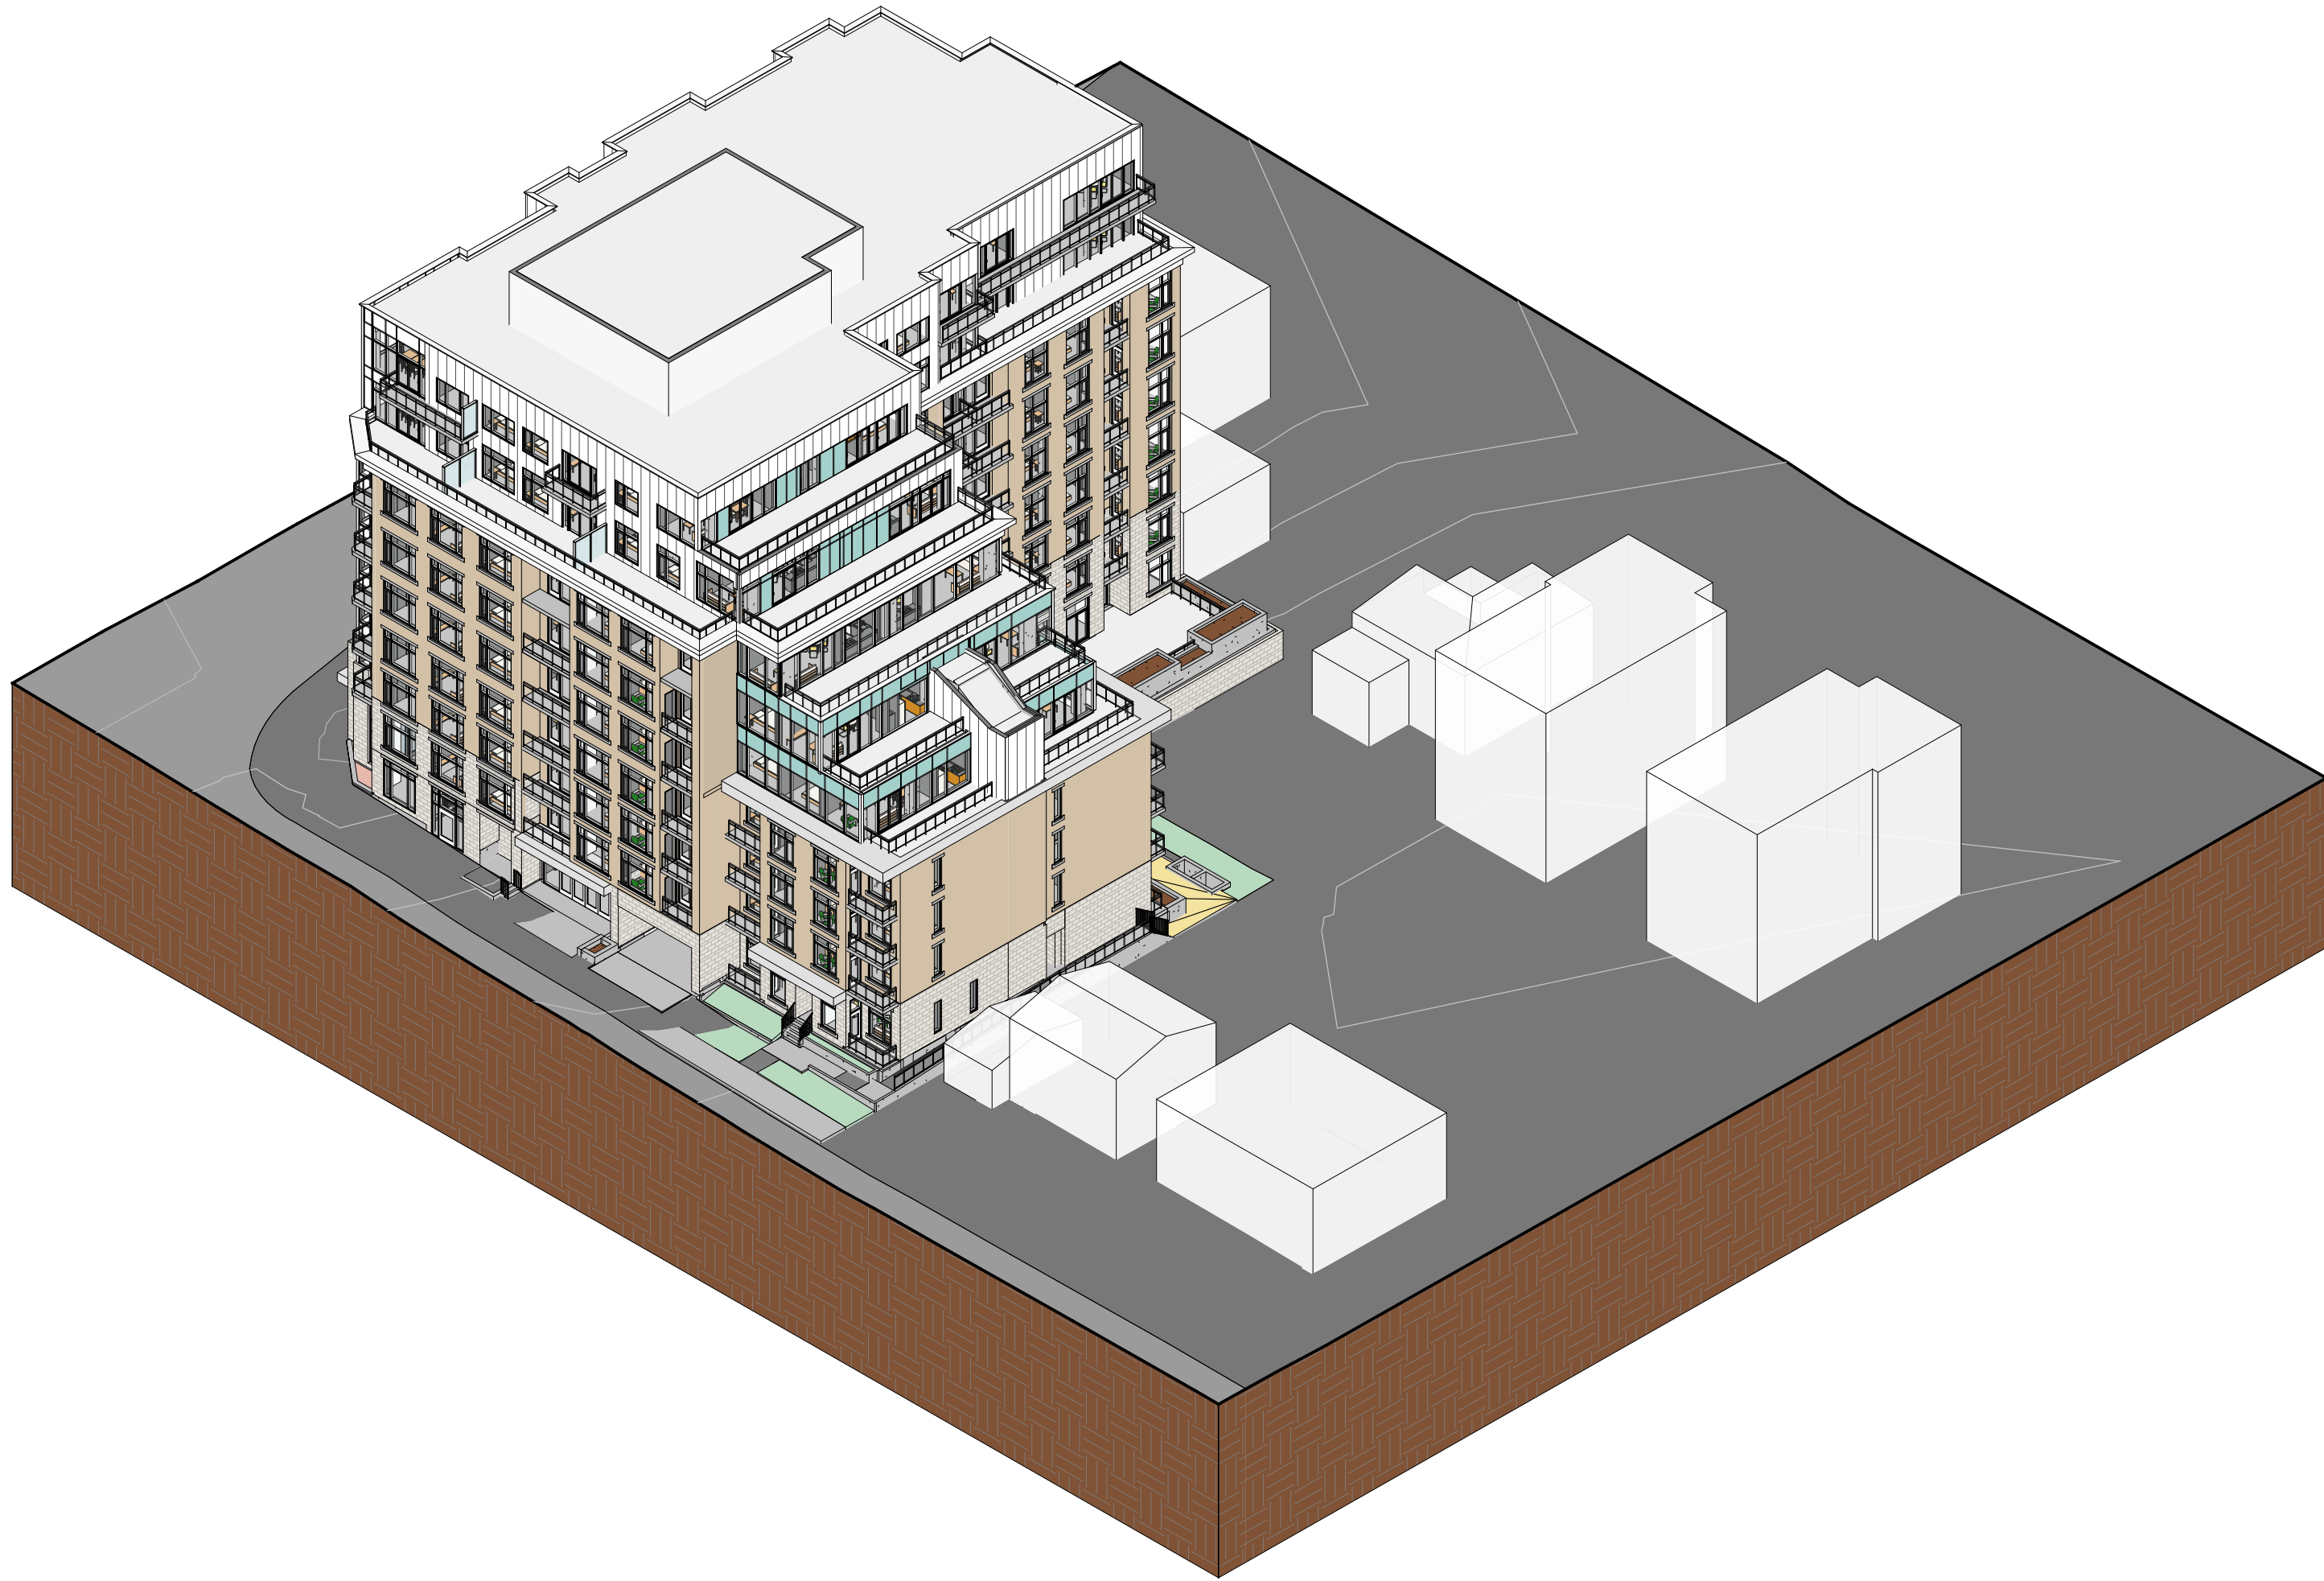

4 Massing 4

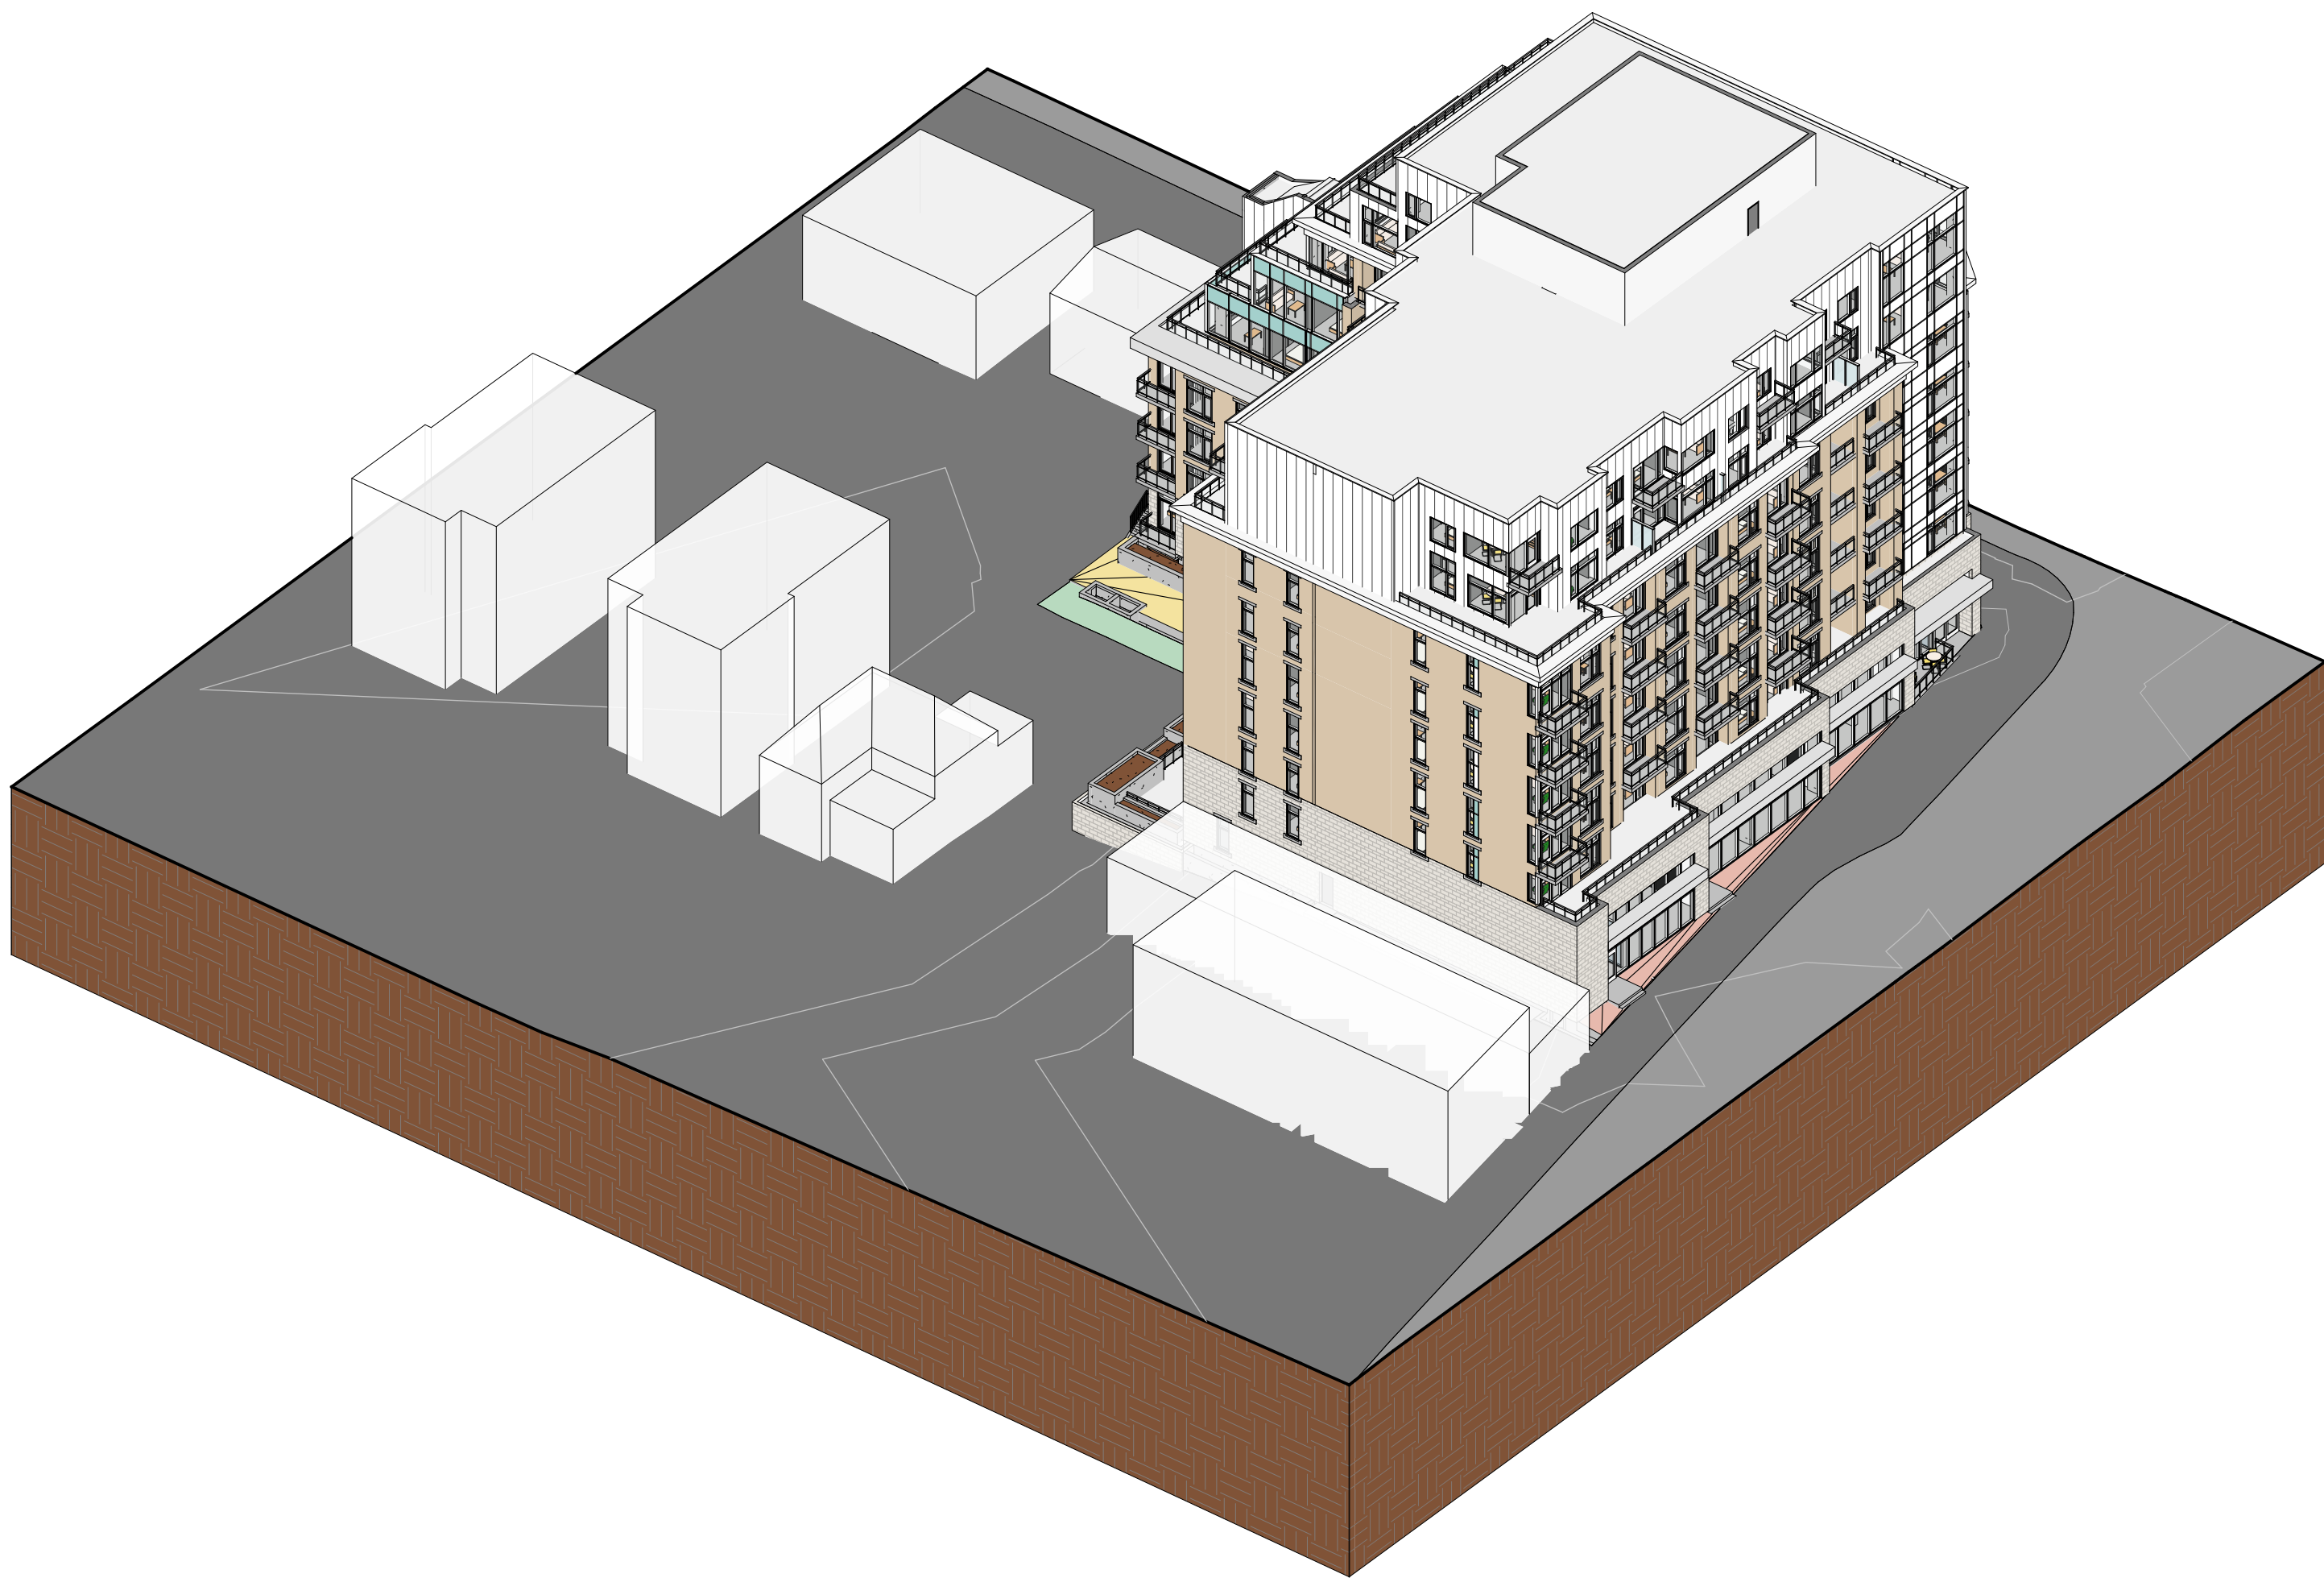

2 Massing 2

14	Issued to Consultants	2025-06-06	
13	Full Arch. Set	2025-04-17	
11	Issued for Zoning Amendment	2025-03-31	
10	Setback & Height Review	2025-03-18	
9	Issued for Draft Review	2025-02-12	
7	Issued for SPA	2024-03-05	
5	Revised as per City Comments	2023-08-28	
3	Re-issued for Zoning Amendment	2023-04-04	
2	Re-issued for Zoning Amendment	2023-04-04	
1	Issued for Zoning Amendment	2023-04-03	

No.	DESCRIPTION	DATE	CHD
-----	-------------	------	-----

REVISIONS

CONTRACTOR SHALL CHECK AND VERIFY ALL DIMENSIONS AND REPORT ANY OMISSIONS OR DISCREPANCIES TO THE ARCHITECT BEFORE PROCEEDING WITH THE WORK.

DO NOT SCALE THE DRAWINGS


THIS DRAWING SHALL NOT BE USED FOR CONSTRUCTION PURPOSES UNTIL SIGNED BY THE ARCHITECT.	DATE
	03/05/2024
DRAWN	SH
	DATE 03/05/2024
CHECKED	VPC
	DATE PRINTED 2025-07-30 5:53:27 PM

VINCENT P.
COLIZZA
ARCHITECT
INCORPORATED

249, 255 Richmond Road, 372
Tweedsmuir Avenue
Ottawa, ON

DWG. TITLE
3D MASSING VIEWS

SCALE	DWG. NO.
PROJ. NO. 2219	A80.20

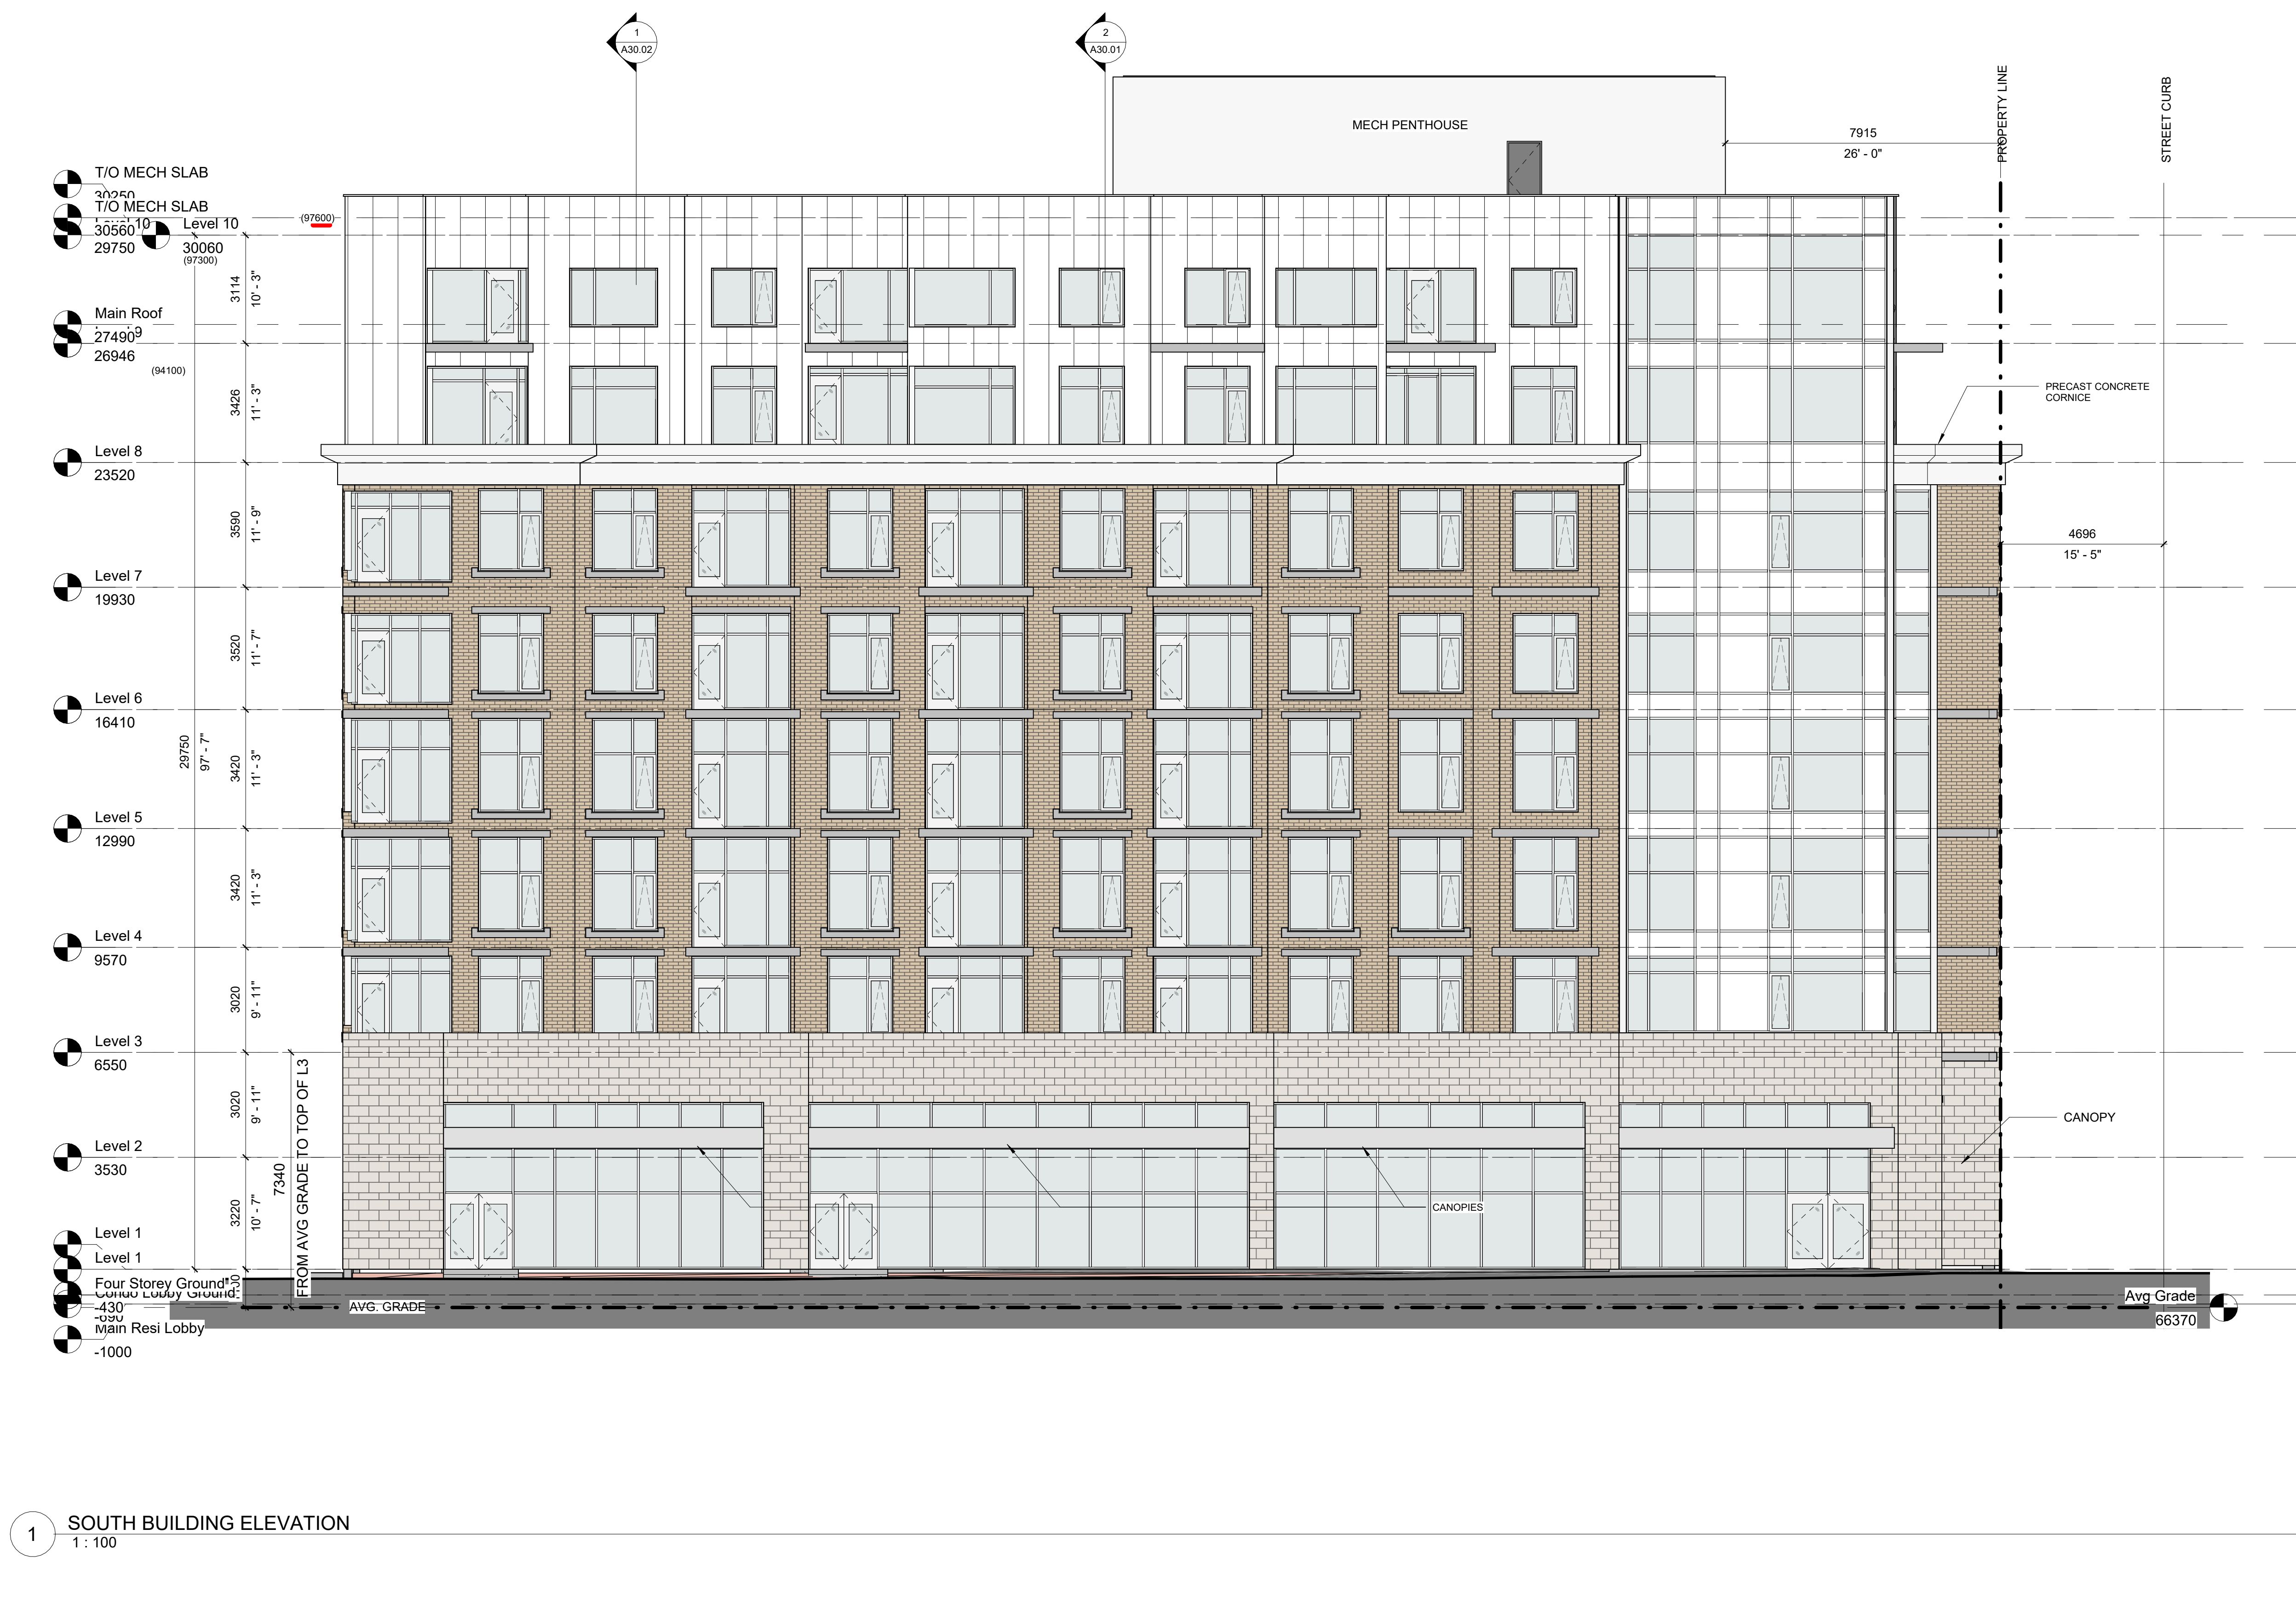

14	Issued to Consultants	2025-06-06	
13	Full Arch. Set	2025-04-17	
12	Schematic Design	2025-04-09	
11	Issued for Zoning Amendment	2025-03-31	
10	Setback & Height Review	2025-03-10	
7	Issued for SPA	2024-03-05	
5	Revised as per City Comments	2023-08-28	
3	Re-issued for Zoning Amendment	2023-04-14	
2	Re-issued for Zoning Amendment	2023-04-04	
1	Issued for Zoning Amendment	2023-04-03	

No.	DESCRIPTION	DATE	CHD
-----	-------------	------	-----

REVISIONS

CONTRACTOR SHALL CHECK AND VERIFY ALL DIMENSIONS AND REPORT ANY OMISSIONS OR DISCREPANCIES TO THE ARCHITECT BEFORE PROCEEDING WITH THE WORK.

DO NOT SCALE THE DRAWINGS

THIS DRAWING SHALL NOT BE USED FOR CONSTRUCTION PURPOSES UNTIL SIGNED BY THE ARCHITECT.	DATE
	03/05/2024
DRAWN	SH
	DATE
	03/05/2024
CHECKED	VPC
	DATE PRINTED
	2025-07-30 5:32:33 PM

VINCENT P.
COLIZZA
ARCHITECT
INCORPORATED

□ □ □ □ □

249, 255 Richmond Road, 372
Tweedsmuir Avenue
Ottawa, ON

DWG. TITLE
Building Elevations

SCALE 1 : 100	DWG. NO. A20.01
PROJ. NO. 2219	



1 NORTH BUILDING ELEVATIONS
1 : 100

14	Issued to Consultants	2025-05-06	
13	Full Arch. Set	2025-04-17	
12	Schematic Design	2025-04-09	
11	Issued for Zoning Amendment	2025-03-31	
10	Setback & Height Review	2025-03-10	
7	Issued for SPA	2024-03-05	
5	Revised as per City Comments	2023-08-28	
3	Re-issued for Zoning Amendment	2023-04-14	
2	Re-issued for Zoning Amendment	2023-04-04	
1	Issued for Zoning Amendment	2023-04-03	

No.	DESCRIPTION	DATE	CHD
-----	-------------	------	-----

REVISIONS

CONTRACTOR SHALL CHECK AND VERIFY ALL DIMENSIONS AND REPORT ANY OMISSIONS OR DISCREPANCIES TO THE ARCHITECT BEFORE PROCEEDING WITH THE WORK.

DO NOT SCALE THE DRAWINGS

THIS DRAWING SHALL NOT BE USED FOR CONSTRUCTION PURPOSES UNTIL SIGNED BY THE ARCHITECT.	DATE
	03/05/2024
DRAWN	SH
	DATE
CHECKED	VPC
	DATE PRINTED
2025-07-30 5:32:38 PM	

VINCENT P.
COLIZZA
ARCHITECT
INCORPORATED

249, 255 Richmond Road, 372
Tweedsmuir Avenue
Ottawa, ON

DWG. TITLE
Building Elevations

SCALE	1 : 100	DWG. NO.
PROJ. NO.	2219	A20.02



14	Issued to Consultants	2025-06-06	
13	Full Arch. Set	2025-04-17	
12	Schematic Design	2025-04-09	
11	Issued for Zoning Amendment	2025-03-31	
10	Setback & Height Review	2025-03-10	
7	Issued for SPA	2024-03-05	
5	Revised as per City Comments	2023-08-28	
3	Re-issued for Zoning Amendment	2023-04-14	
2	Re-issued for Zoning Amendment	2023-04-04	
1	Issued for Zoning Amendment	2023-04-03	

No.	DESCRIPTION	DATE	CHD
-----	-------------	------	-----

REVISIONS

CONTRACTOR SHALL CHECK AND VERIFY ALL DIMENSIONS AND REPORT ANY OMISSIONS OR DISCREPANCIES TO THE ARCHITECT BEFORE PROCEEDING WITH THE WORK.

DO NOT SCALE THE DRAWINGS

THIS DRAWING SHALL NOT BE USED FOR CONSTRUCTION PURPOSES UNTIL SIGNED BY THE ARCHITECT.	DATE
	03/05/2024
DRAWN	SH
	DATE
CHECKED	VPC
	DATE PRINTED
2025-07-30 5:32:40 PM	

VINCENT P.
COLIZZA
ARCHITECT
INCORPORATED

□ □ □ □ □

249, 255 Richmond Road, 372
Tweedsmuir Avenue
Ottawa, ON

DWG. TITLE
Building Elevations

SCALE	1 : 100	DWG. NO.	A20.03
PROJ. NO.	2219		



1 EAST BUILDING ELEVATION
1 : 100

14	Issued to Consultants	2025-06-06	
13	Full Arch. Set	2025-04-17	
12	Schematic Design	2025-04-09	
11	Issued for Zoning Amendment	2025-03-31	
10	Setback & Height Review	2025-03-10	
7	Issued for SPA	2024-03-05	
5	Revised as per City Comments	2023-08-28	
3	Re-issued for Zoning Amendment	2023-04-14	
2	Re-issued for Zoning Amendment	2023-04-04	
1	Issued for Zoning Amendment	2023-04-03	

No.	DESCRIPTION	DATE	CHD
-----	-------------	------	-----

REVISIONS

CONTRACTOR SHALL CHECK AND VERIFY ALL DIMENSIONS AND REPORT ANY OMISSIONS OR DISCREPANCIES TO THE ARCHITECT BEFORE PROCEEDING WITH THE WORK.

DO NOT SCALE THE DRAWINGS

THIS DRAWING SHALL NOT BE USED FOR CONSTRUCTION PURPOSES UNTIL SIGNED BY THE ARCHITECT.	DATE
	03/05/2024
DRAWN	SH
	DATE
CHECKED	VPC
	DATE PRINTED
2025-07-30 5:32:45 PM	

VINCENT P.
COLIZZA
ARCHITECT
INCORPORATED

249, 255 Richmond Road, 372
Tweedsmuir Avenue
Ottawa, ON

DWG. TITLE
Building Elevations

SCALE	1 : 100	DWG. NO.	A20.04
PROJ. NO.	2219		