

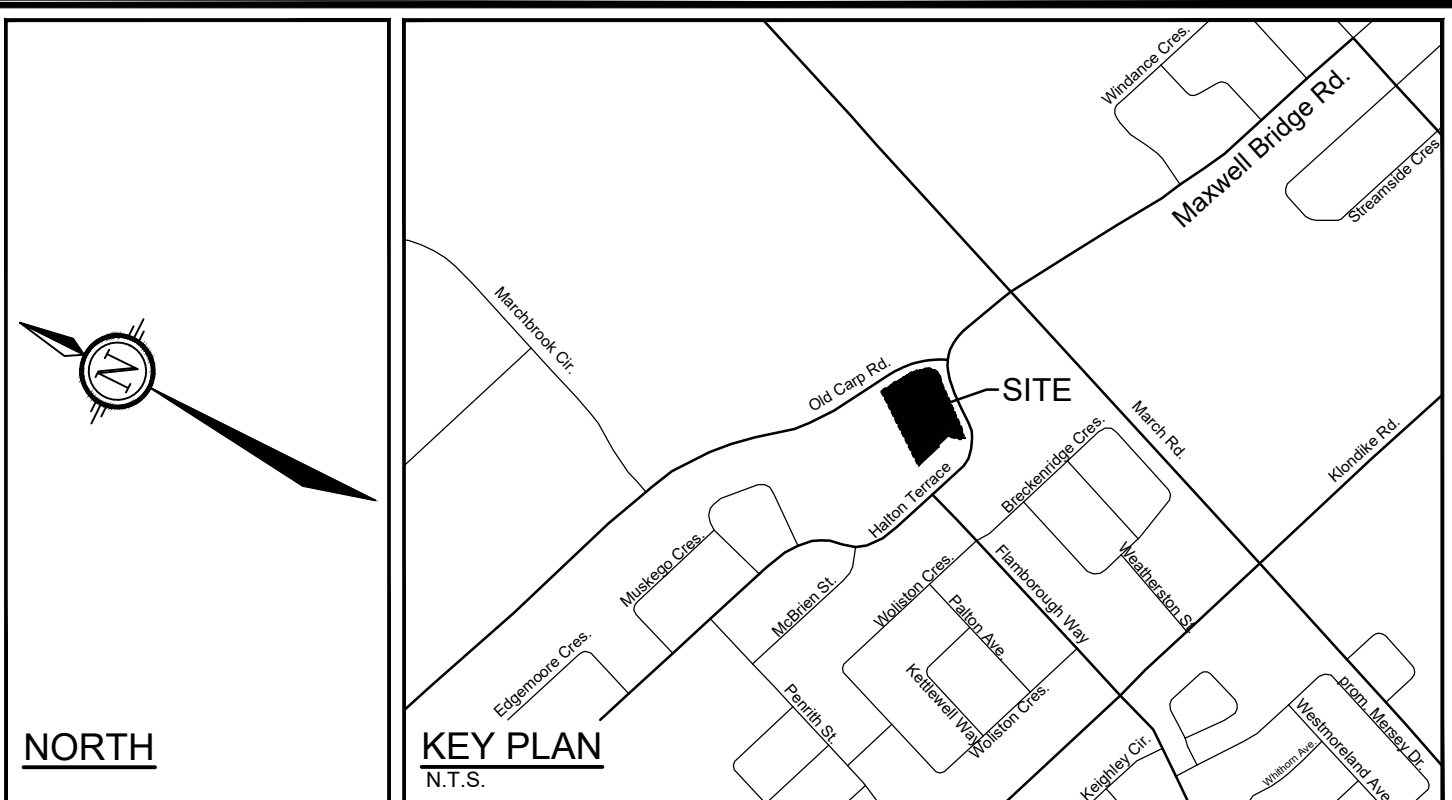


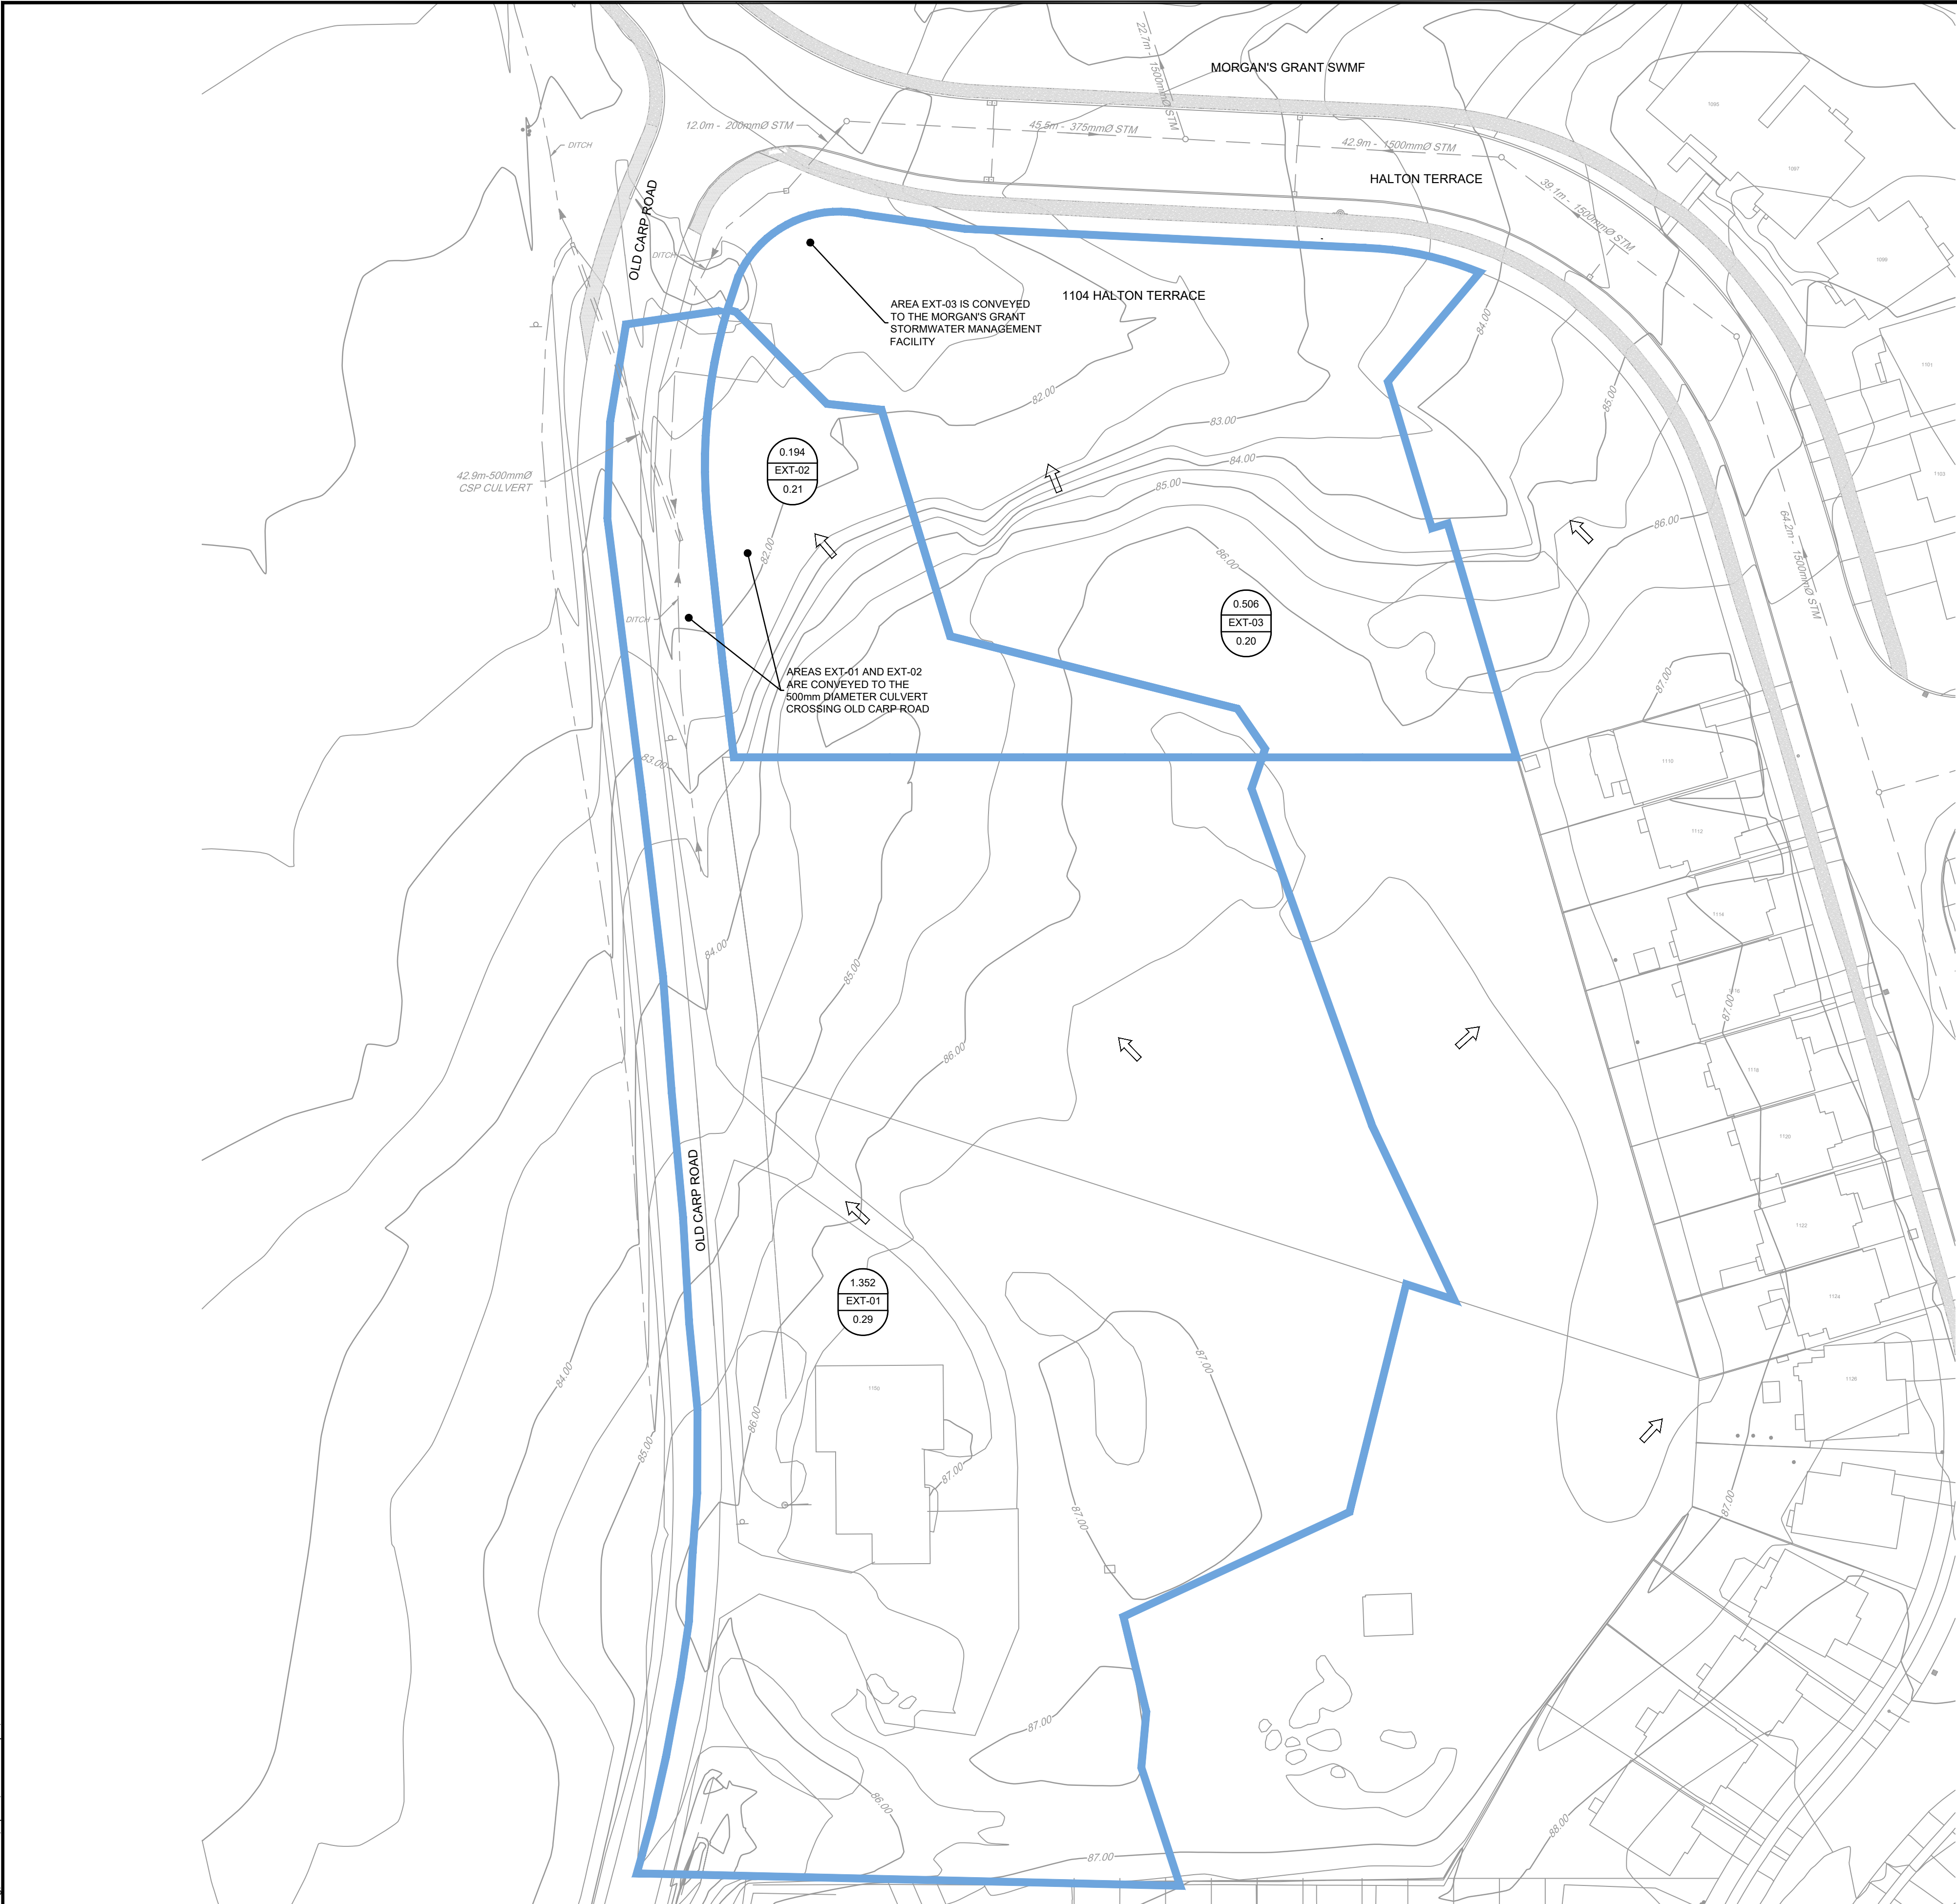

- LEGEND**
- 0.24 ha EXISTING AREA (hectares)
 - EXT-01 AREA ID
 - 0.65 RUN-OFF COEFFICIENT
 - EXISTING STORM DRAINAGE AREA BOUNDARY
 - EXISTING STORM MANHOLE / SEWER AND FLOW DIRECTION
 - EXISTING ROAD CATCHBASIN
 - EXISTING FLOW DIRECTION

NOTE:
THE POSITION OF ALL POLE LINES, CONDUITS, WATERMANS, SEWERS AND OTHER UNDERGROUND AND OVERGROUND UTILITIES AND STRUCTURES IS NOT NECESSARILY SHOWN ON THE CONTRACT DRAWINGS, AND WHERE SHOWN, THE ACCURACY OF THE POSITION OF SUCH UTILITIES AND STRUCTURES IS NOT GUARANTEED. BEFORE STARTING WORK, DETERMINE THE EXACT LOCATION OF ALL SUCH UTILITIES AND STRUCTURES AND ASSUME ALL LIABILITY FOR DAMAGE TO THEM.

No.	REVISION	DATE	BY
4.	CITY SUBMISSION	JUL 11/25	MAB
3.	CITY SUBMISSION	APR 25/25	MAB
2.	CITY SUBMISSION	SEP 18/24	MAB
1.	CITY SUBMISSION	NOV 3/23	MAB

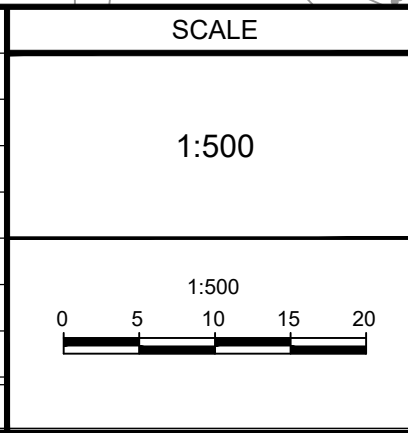

DESIGN	DTD
CHECKED	LWR
DRAWN	DTD
CHECKED	MAB
APPROVED	JGR



NOVATECH
Engineers, Planners & Landscape Architects
Suite 200, 240 Michael Cowpland Drive
Ottawa, Ontario, Canada K2M 1P6
Telephone (613) 254-9643
Facsimile (613) 254-5867
Website www.novatech-eng.com

CITY OF OTTAWA
1104 HALTON TERRACE

PRE-DEVELOPMENT
STORM DRAINAGE AREA PLAN

PROJECT No.	119024
REV	REV # 4
DRAWING No.	119024-STM1

M:\2019\119024\CADD\Design\119024-STM.dwg, PLANS-A1, Apr 28, 2025 - 3:03pm, Wilson

PLAN #18654

D07-12-21-0186