



Luminaire Schedule								
Symbol	Qty	Label	Arrangement	LF	Description	Lum. Lumens	Lum. Watts	MOUNTING HEIGHT
	10	E1	Single	0.900	LUMICA - AL-96-28-ED03 30W 120V US 30K20	2620	28.13	MOUNTING HEIGHT GRADE
	12	E7	Single	0.900	HUBBELL - RM2-16L-45-307-3-U	6519	46.1	MOUNTING HEIGHT 15
	8	E2	Single	0.900	GE CURRENT - ERUC_07C330_...-100-377V WITH ELB-6-ERUC-BLX	6240	56	MOUNTING HEIGHT 20
	6	E3	Single	0.900	BEACON - VP-4-36L-39-307-2	5075	39.6	MOUNTING HEIGHT 15
	1	E5	Single	0.900	BEACON - VP-4-36L-39-307-5QW	4570	39.6	MOUNTING HEIGHT 15
	1	E6	Single	0.900	HUBBELL - RM2-16L-45-307-4-U	6790	46.1	MOUNTING HEIGHT 15

**DRAWING NOTES**  
 PROVIDE 120/240V 1P ELECTRICAL SERVICE 2M INSIDE PROPERTY LINE. COORDINATE REQUIREMENT AND EXACT LOCATION ON SITE WITH HYDRO-OTTAWA LIMITED (HOL).

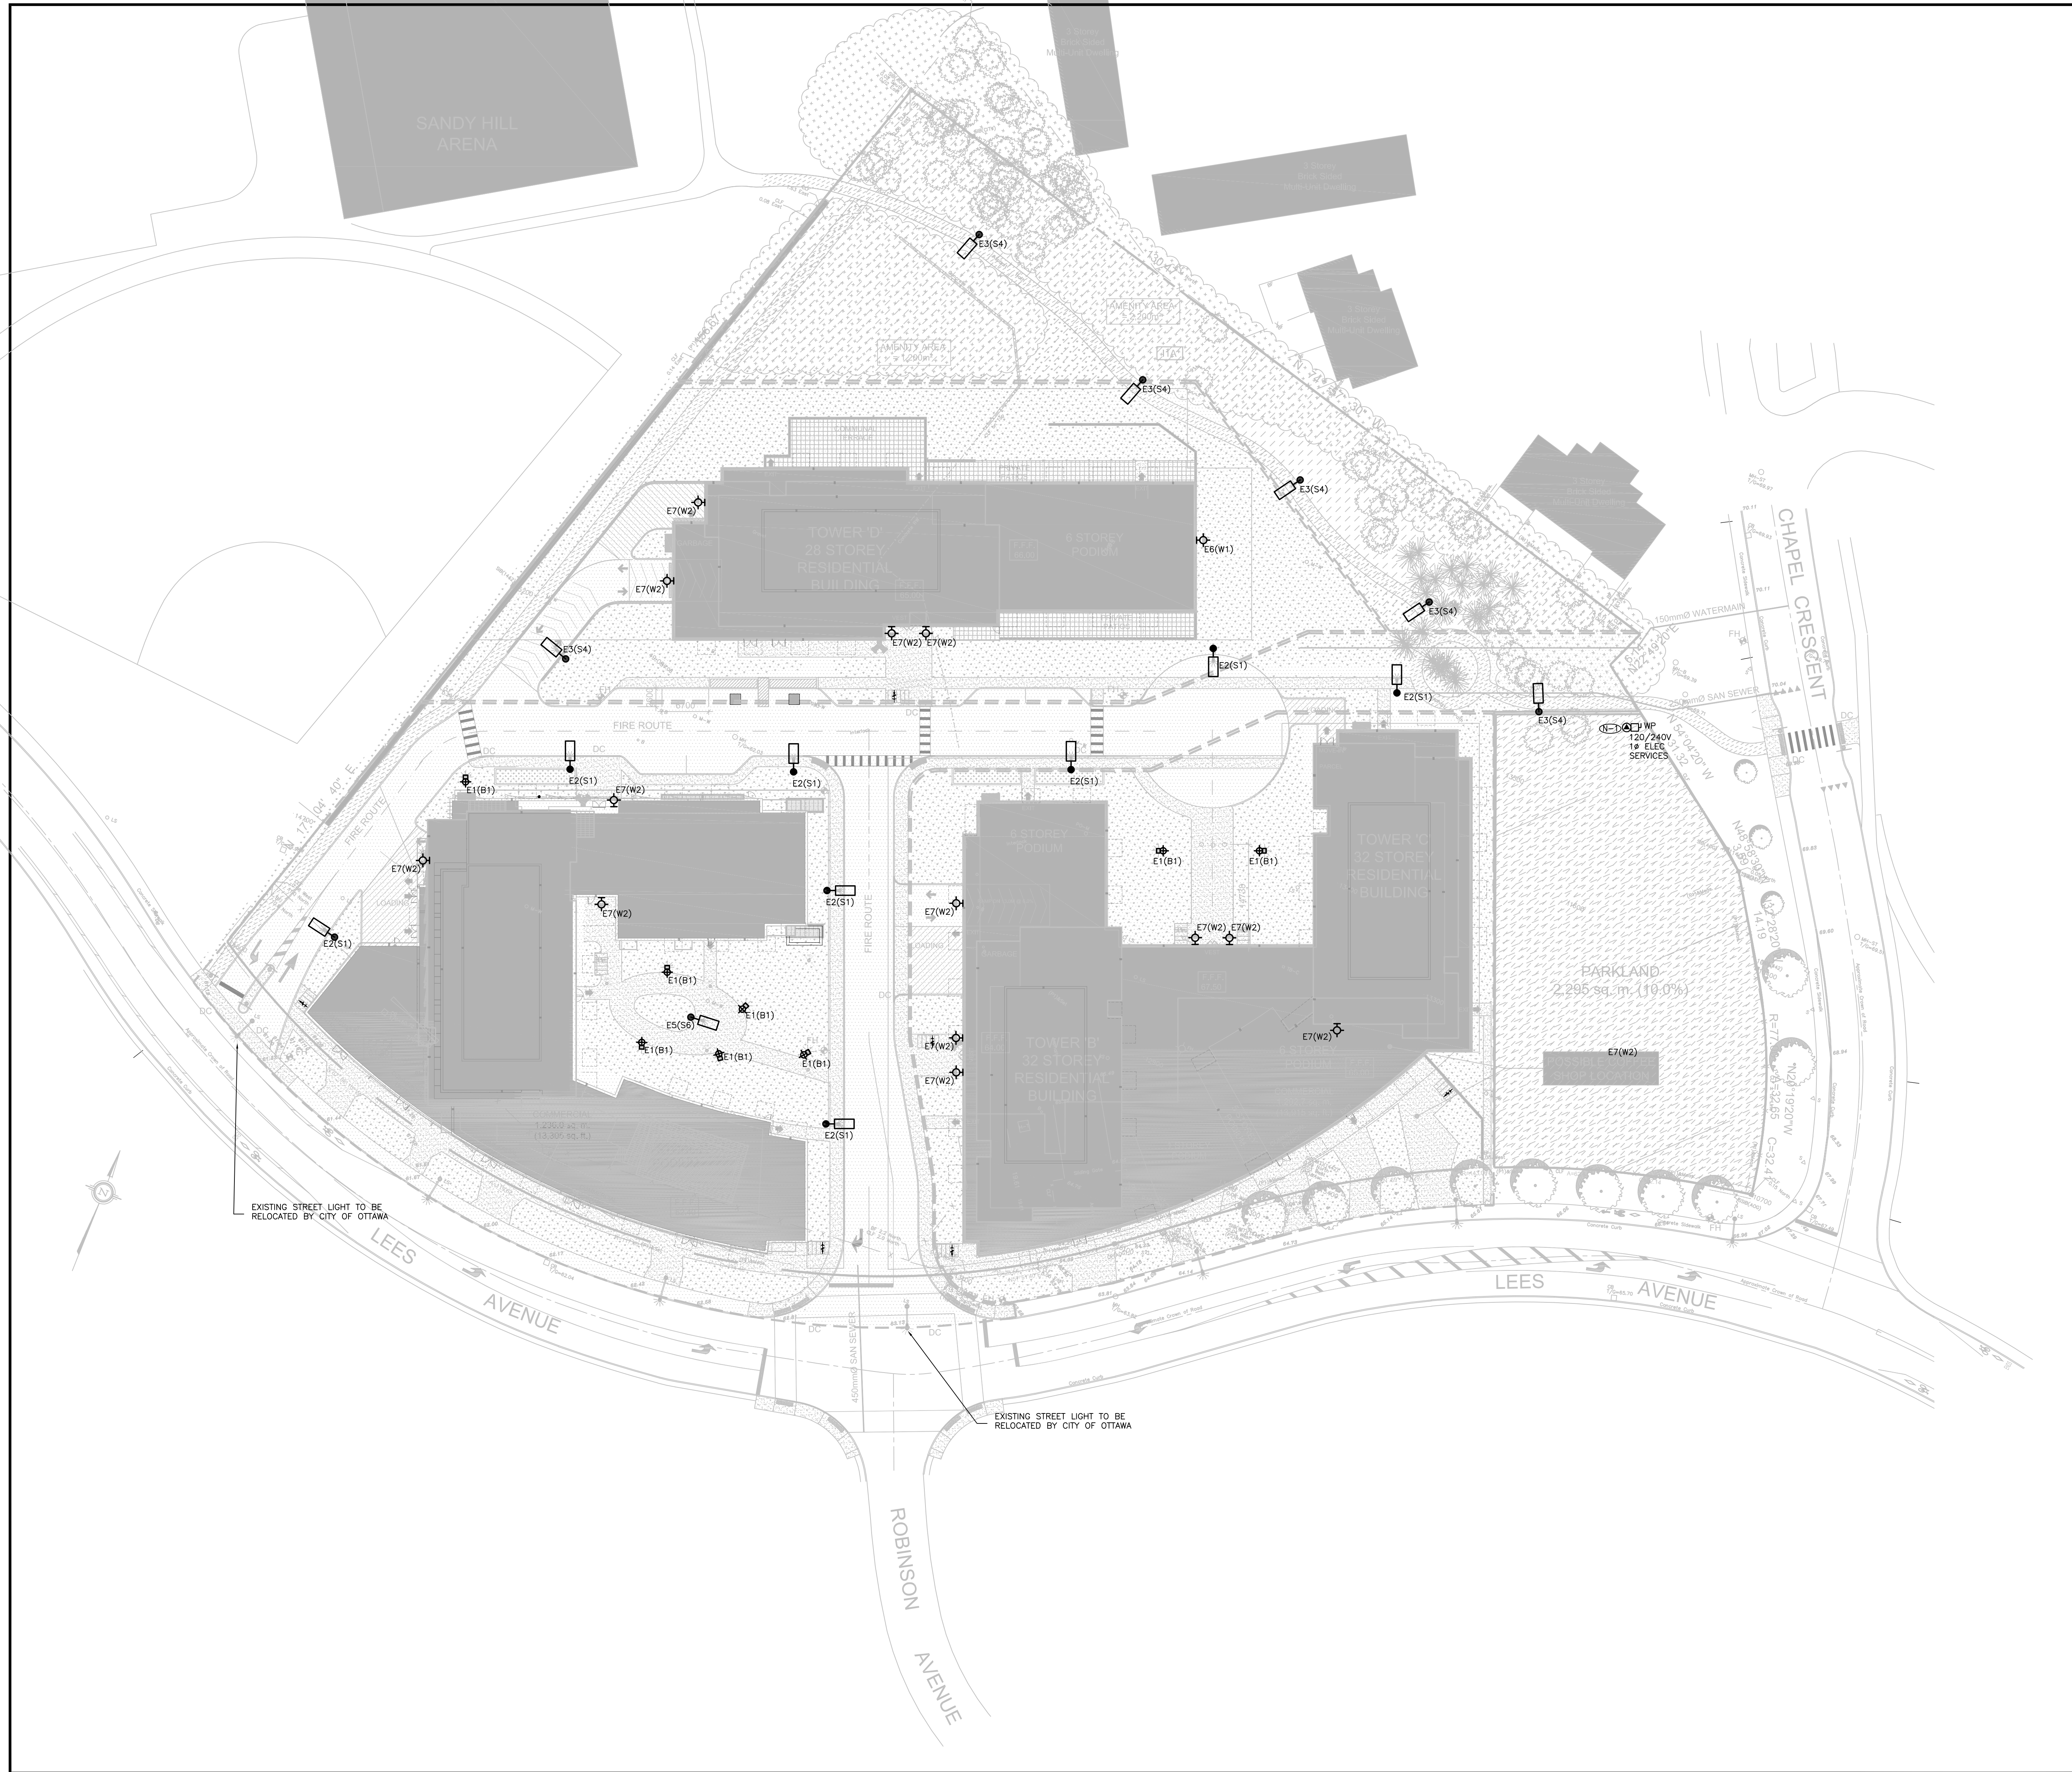

EXISTING STREET LIGHT TO BE RELOCATED BY CITY OF OTTAWA

EXISTING STREET LIGHT TO BE RELOCATED BY CITY OF OTTAWA

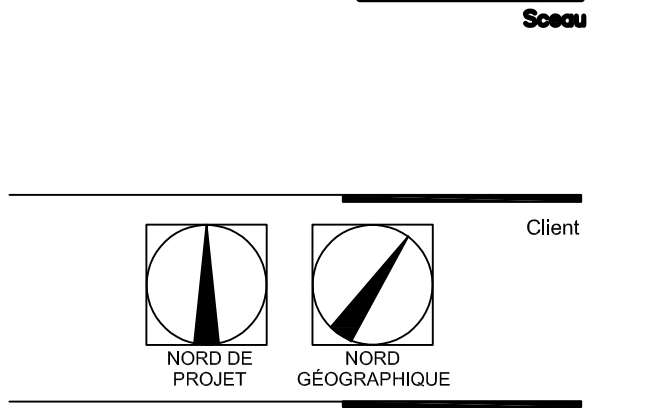

DATE	DESCRIPTION	CA	PR
10 JUN 2023	RE-ISSUED FOR SPA	CA	
03 OCT 2022	ISSUED FOR COORDINATION	CA	
12 SEPT 2022	EMIS POUR COORDINATION	CA	
		CA	

**CLELAND JARDINE**  
ENGINEERS LTD.  
200-380 Terry Fox Drive  
Ottawa, Ontario  
K2L 4B9  
TEL: 461-1131  
F: 461-595-1553

**Smith + Andersen**  
2021 + Anderson (Ottawa)  
1001 Carleton Avenue, Suite 100  
Ottawa, Ontario K1Z 1G2  
T: 613-232-1160  
F: 613-232-2198

**FOTENN**  
Planning + Design  
200 McLeod Street, Ottawa, ON K1P 1J9  
613-236-0729

**ROBINSON**  
NEW CONSTRUCTION

Titre du dessin:  
ELECTRICAL SITE PLAN

échelle :	1:400	dessiné par :	MA
date :	2022-10-03	approuvé par :	AD
dessiné :	22-027	dessin :	E100