


**NOTES GÉNÉRALES:**  
Ne pas mesurer directement des dessins.  
Toutes les dimensions et conditions générales,  
doivent être vérifiées avant le début des travaux.  
En aucun cas ne procéder dans l'incertitude.  
Ce dessin doit être lu conjointement avec le devis  
architectural et les notes générales.

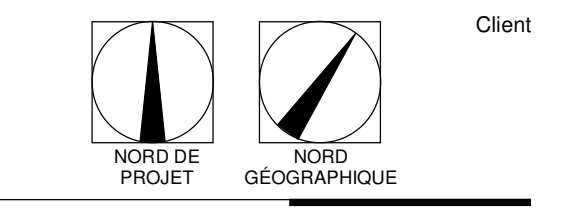

Client



Revision Schedule

Num	Revision Description	Date



1 SOUTH ELEVATION  
A20 1:400



2 WEST ELEVATION  
A20 1:400



3 NORTH ELEVATION  
A20 1:400

*Andrew McCreight*  
**ANDREW MCCREIGHT**  
MANAGER, DEVELOPMENT REVIEW CENTRAL  
PLANNING, DEVELOPMENT & BUILDING SERVICES  
DEVELOPMENT DEPARTMENT, CITY OF OTTAWA

**APPROVED**  
By Andrew McCreight at 8:47 am, Jun 14, 2024



4 EAST ELEVATION  
A20 1:400

DATE	ISSUE/REVISION	PREP

DATE	ISSUE/REVISION	PREP
24 JAN 2023	ISSUED FOR SPA-NEW LANDSCAPE/CA	
7 OCT 2022	ISSUED FOR SITE PLAN APPROVAL/CA	
3 OCT 2022	ISSUED FOR COORDINATION/CA	
12 SEPT 2022	ISSUED FOR COORDINATION/CA	

**CLELAND JARDINE**  
ENGINEERING LTD.  
200-580 Terry Fox Drive  
Kerwin, Ontario  
K1L 6H9  
416-391-1335  
416-391-1705

**Smith + Andersen**  
1000 LeBreton Avenue, Suite 200  
Ottawa, Ontario, K1Z 1G2  
T: 613 231-1196  
F: 613 231-2206

**FOTENN**  
Planning + Design  
100 LeBreton Street, Ottawa, ON K1P 6Z8  
613-763-5759

OTTAWA, ONTARIO  
ROBINSON

Project

Titre du dessin :

**BUILDING ELEVATIONS**

échelle :	1:400	dessiné par :	CA
date :	2022-10-05	approuvé par :	EH
dossier :	20-027	dessin :	






**NOTES GÉNÉRALES:**  
Ne pas mesurer directement des dessins.  
Toutes les dimensions et conditions générales,  
doivent être vérifiées avant le début des travaux.  
En aucun cas ne procéder dans l'incertitude.  
Ce dessin doit être lu conjointement avec le devis  
architectural et les notes générales.



Scieur

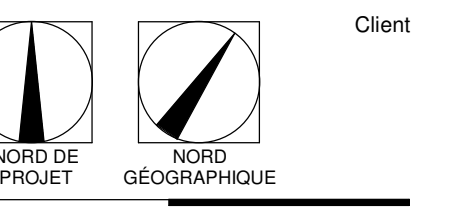

**Revision Schedule**

Num	Revision Description	Date
-----	----------------------	------

Num	Revision Description	Date
-----	----------------------	------

DATE	ISSUE/REVISION	PAR
24 JAN 2023	ISSUED FOR SPA-NEW LANDSCAPE/CA	
7 OCT 2022	ISSUED FOR SITE PLAN APPROVAL/CA	
3 OCT 2022	ISSUED FOR COORDINATION/CA	
12 SEPT 2022	ISSUED FOR COORDINATION/CA	

**CLELAND JARDINE**  
ENGINEERING LTD.  
200-580 Terry Fox Drive  
Kerema, Ontario  
K1L 6P9  
T 416-391-1335  
F 416-391-1335

**Smith + Andersen**  
1000 Jarvis Avenue, Suite 200  
Ottawa, Ontario, K1Z 1G3  
T 613 231-1166  
F 613 231-2206

**FOTENN**  
Planning + Design  
200-1400 Street, Ottawa, ON K1P 0Z8  
613-763-5759  
MECANIQUE - ELECTRICITE  
MECANIQUE + PROTECTION INCENDIE

**OTTAWA, ONTARIO**  
ROBINSON

Proprié


Titre du dessin :  
**BUILDING B+C -  
SOUTH AND WEST  
ELEVATION**

échelle : 1 : 200	dessiné par : CA
date : 2022-10-05	approuvé par : E.H.
dessiné : 20-027	dessin : A23

113357



1 BUILDING B + C - SOUTH ELEVATION - LEES AVENUE  
A23 1 : 200

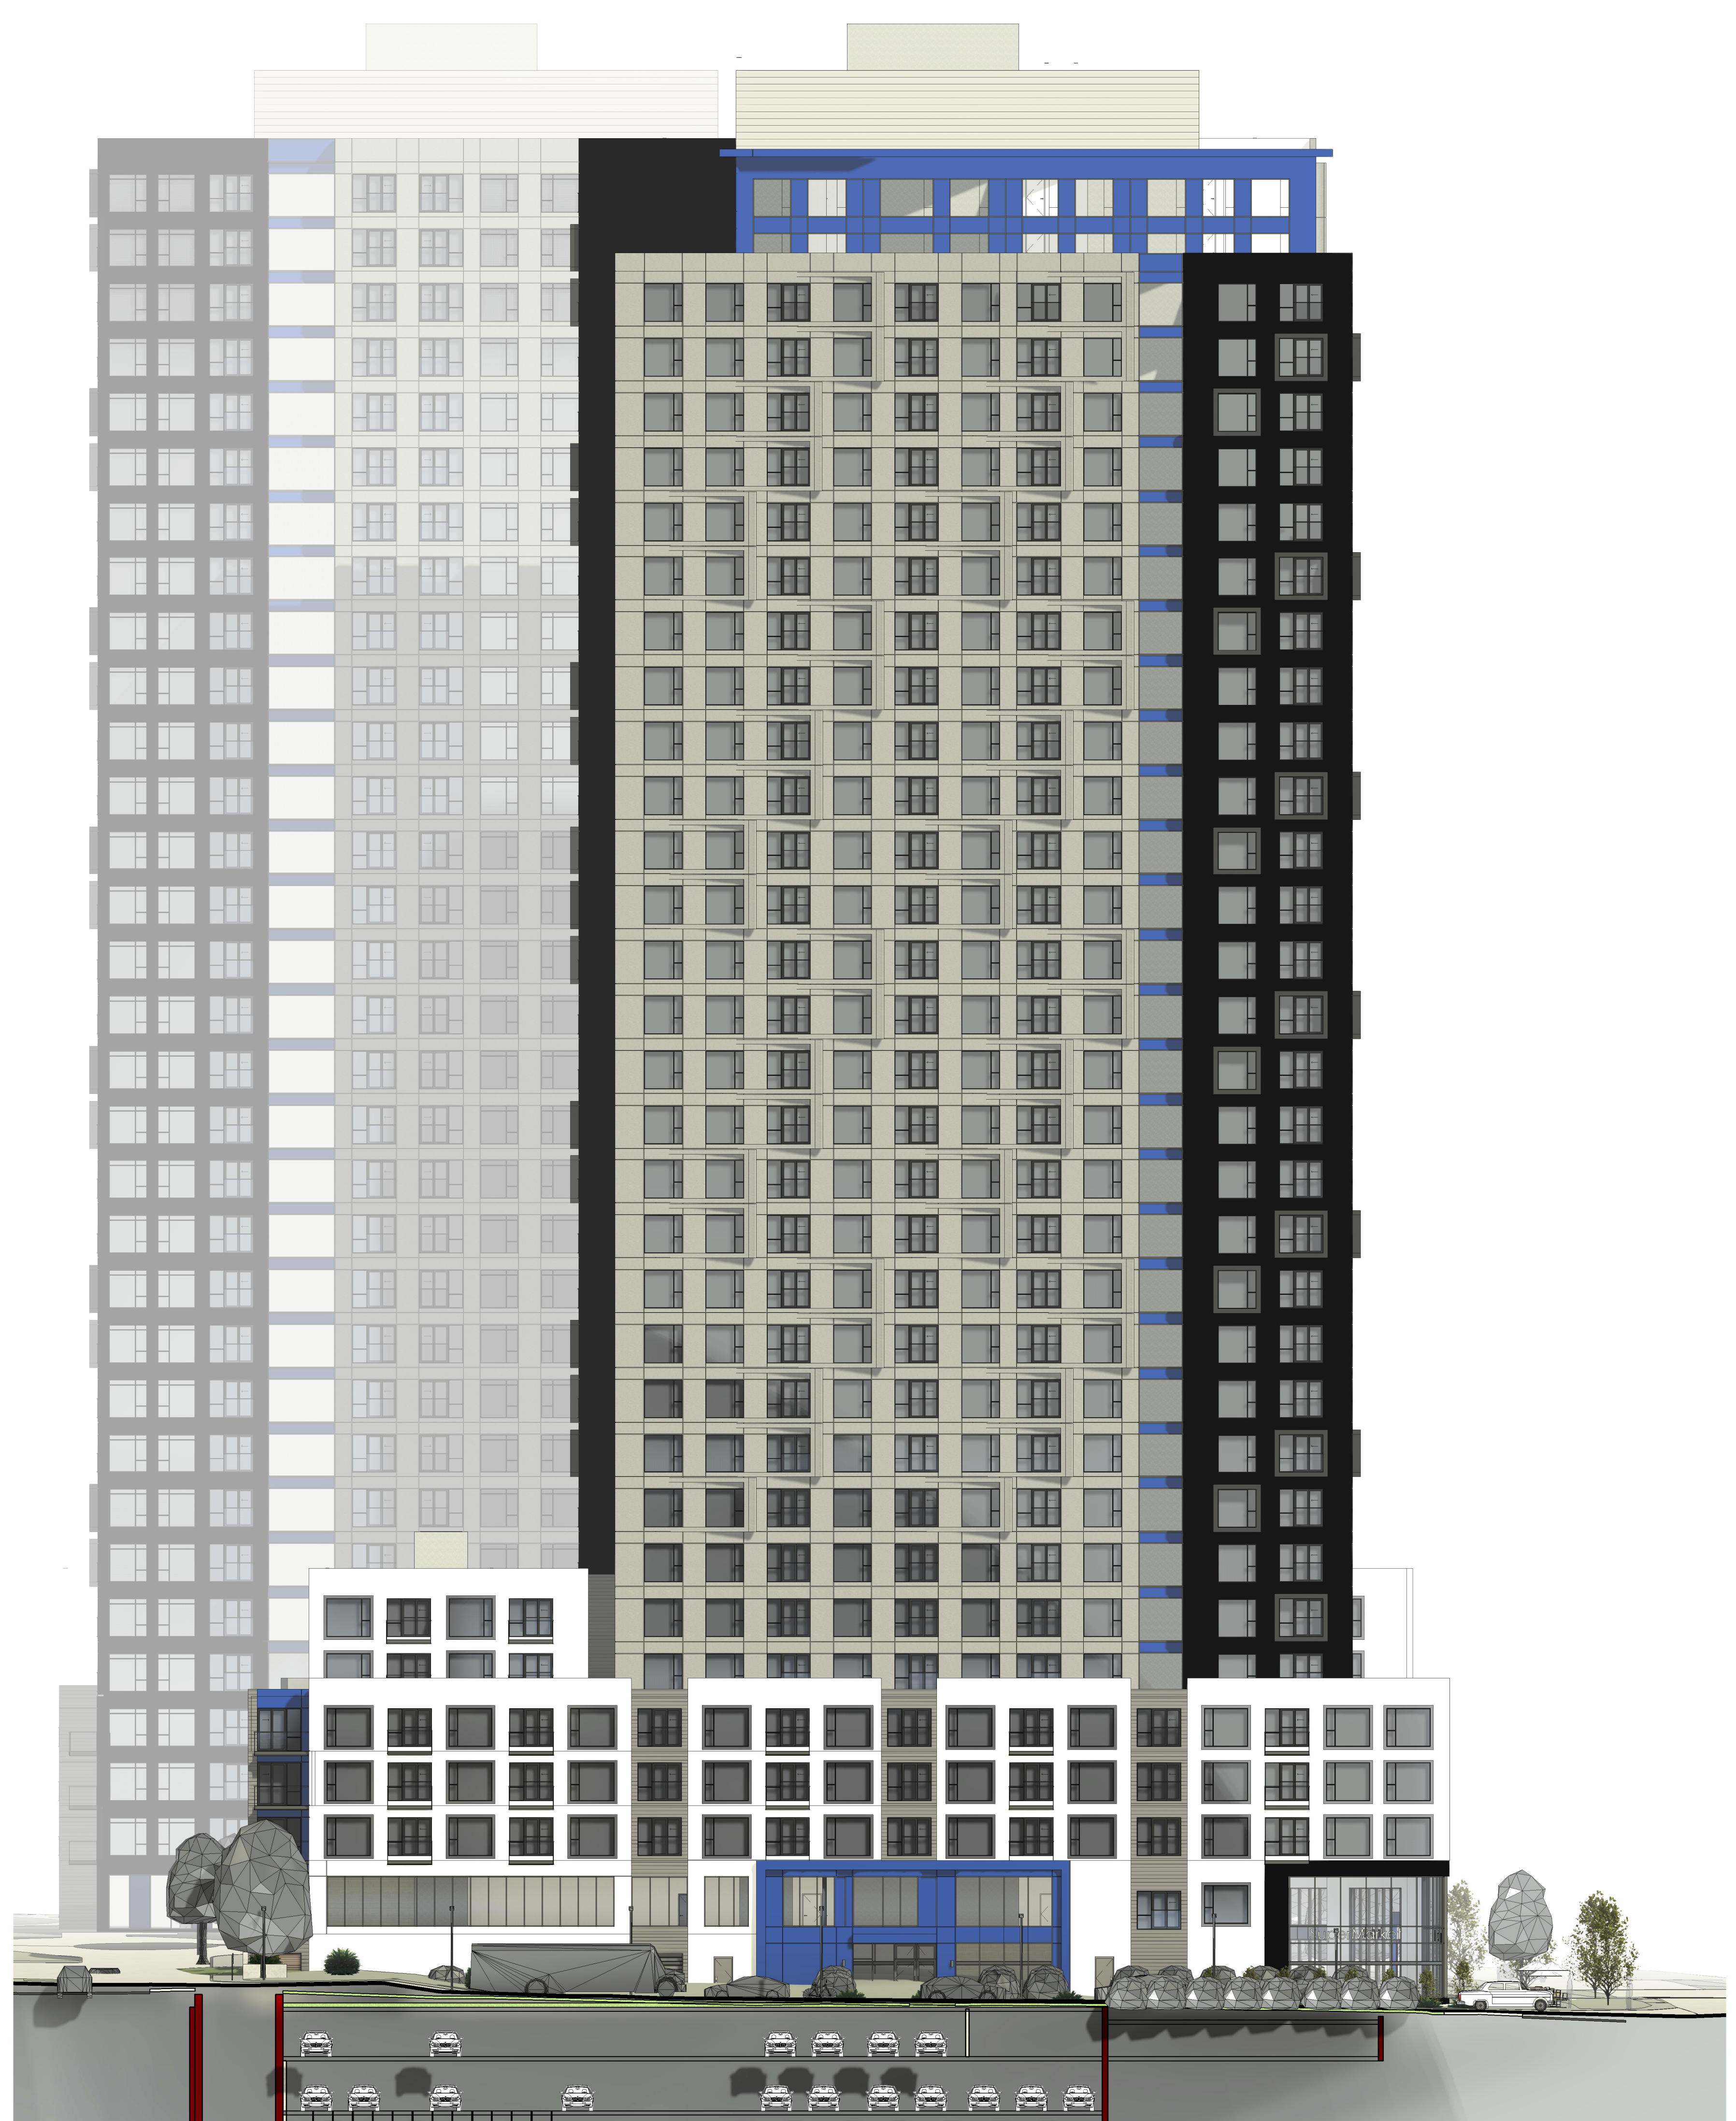

2 BUILDING B+C - WEST ELEVATION  
A23 1 : 200

*Andrew McCreight*  
**ANDREW MCCREIGHT**  
MANAGER, DEVELOPMENT REVIEW CENTRAL  
PLANNING, DEVELOPMENT & BUILDING SERVICES  
DEVELOPMENT DEPARTMENT, CITY OF OTTAWA

**APPROVED**  
By Andrew McCreight at 8:47 am, Jun 14, 2024





