

SKETCH ILLUSTRATING TOPOGRAPHIC INFORMATION AT

6150 THUNDER ROAD
5336 to 5376 Boundary Road
CITY OF OTTAWA

Prepared by Annis, O'Sullivan, Vollebek Ltd.

February 27, 2020.

PROPOSED BORE HOLES (Marked on Site)

POINTNUMBER	MTM Nad83 (Original) Zone 9	NORTHING	EASTING	GROUND ELEVATION
BH No. 1	5023306.75	387472.69	77.22	
BH No. 2	5023193.73	387485.63	76.76	
BH No. 3	5023212.61	387635.78	76.90	
BH No. 4	5023122.95	387602.13	77.32	

Scale 1 : 1000





Metric
DISTANCES SHOWN ON THIS PLAN ARE IN METRES AND CAN BE CONVERTED TO FEET BY DIVIDING BY 0.3048

Notes & Legend

Caution

This is NOT a Plan of Survey and shall not be used except for the purpose indicated in the title block.
Boundary information compiled from Survey Records
Elevations are geodetic CGVD28 and are related to NCC control Monument 019680159

- CSP * Corrugated Steel Pipe
- BH * Borehole
- + 65.00 * Location of Elevations
- * Property Line

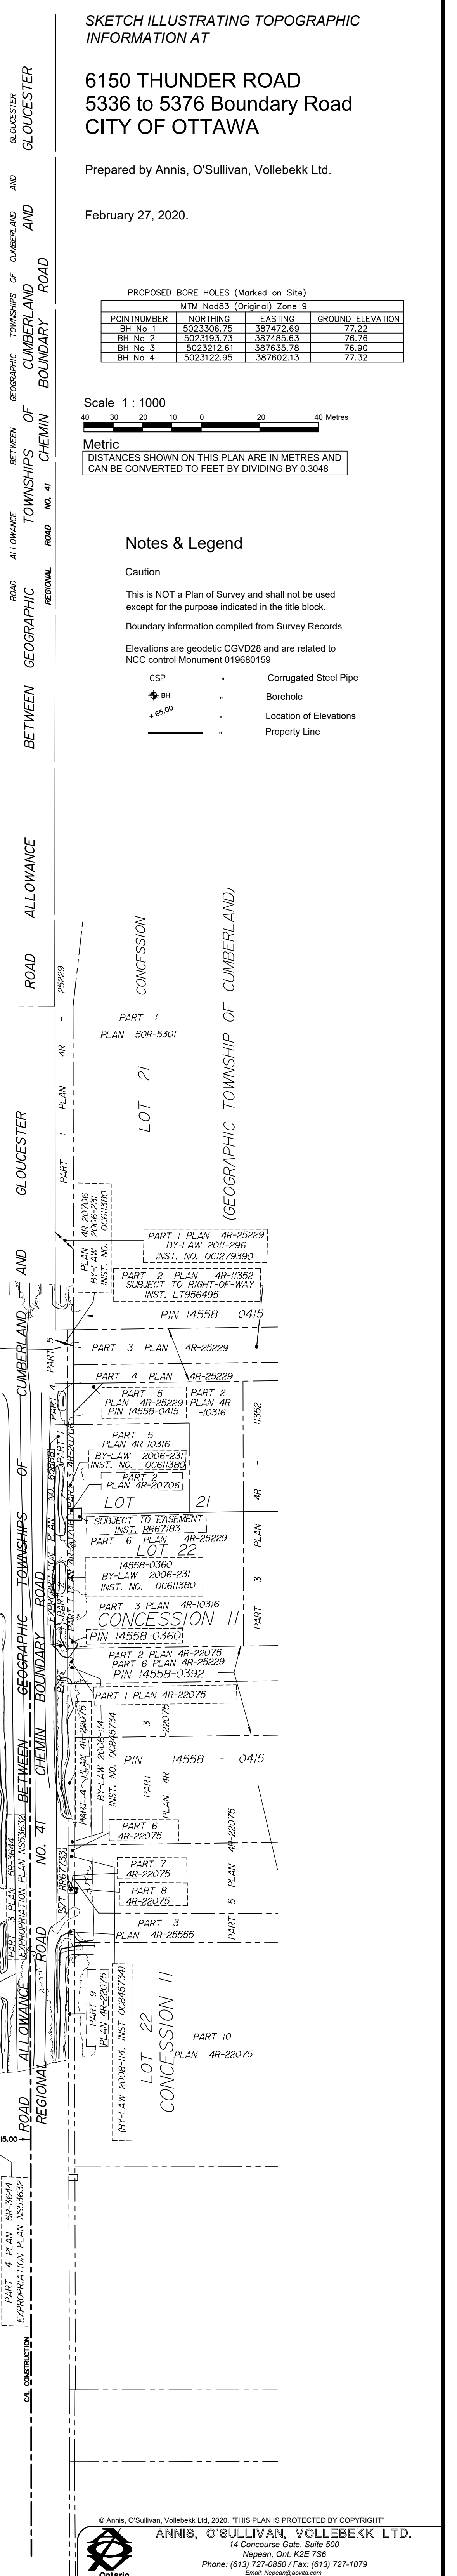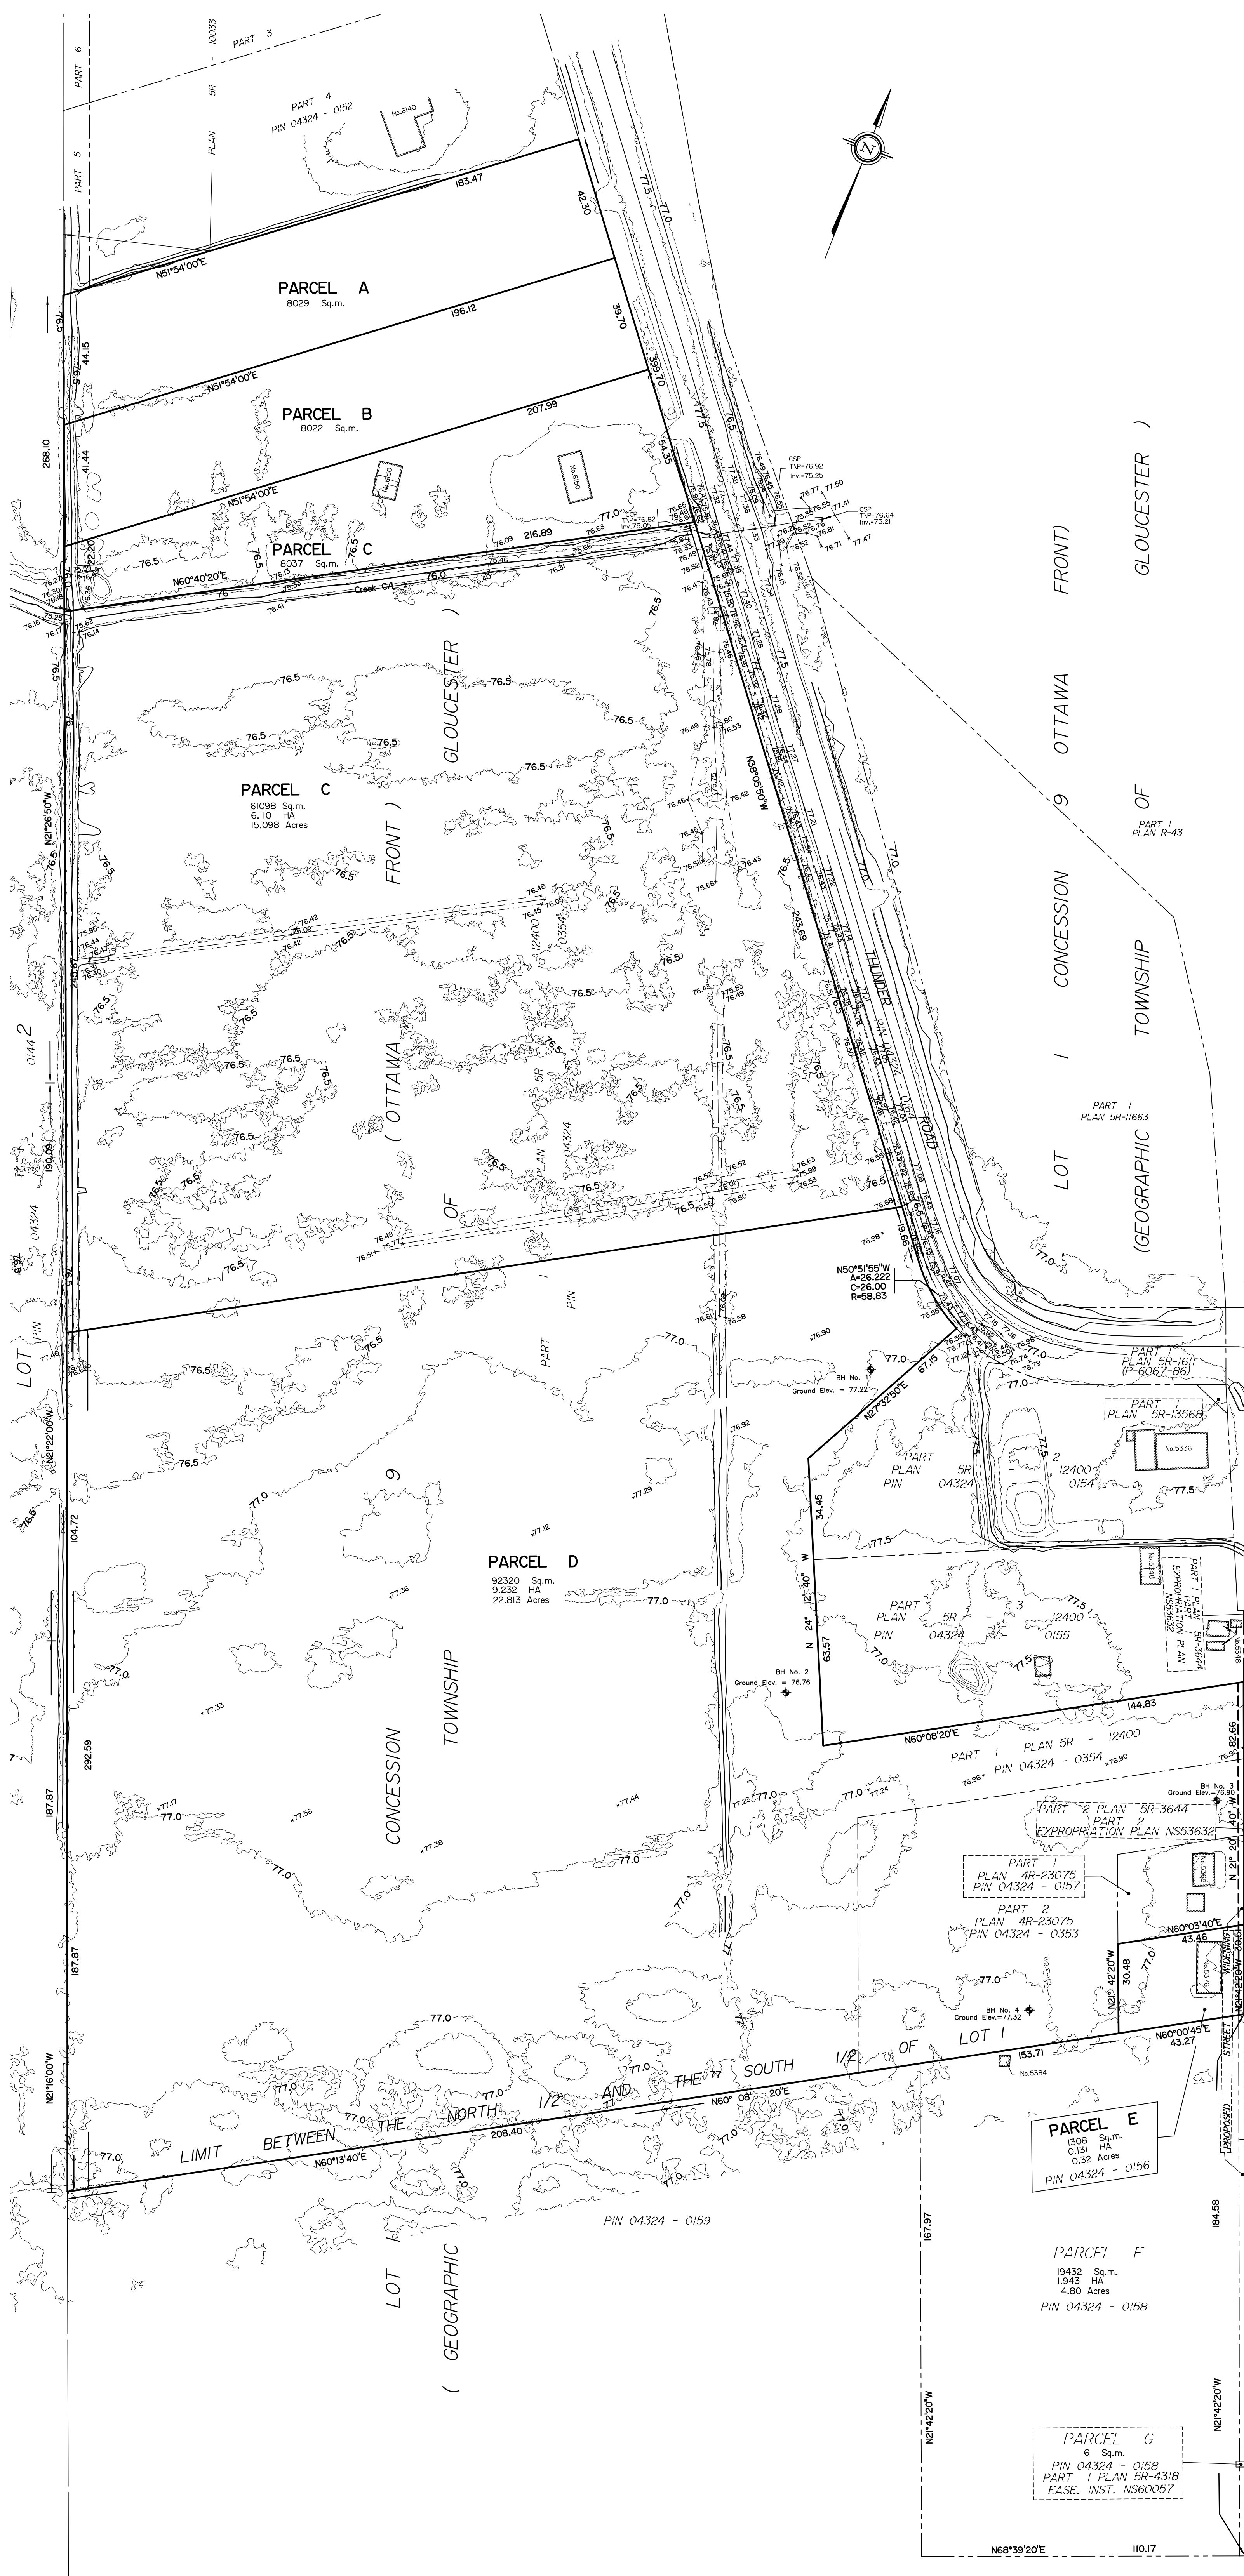

SKETCH ILLUSTRATING TOPOGRAPHIC INFORMATION AT

6150 THUNDER ROAD
5336 to 5376 Boundary Road
CITY OF OTTAWA

Prepared by Annis, O'Sullivan, Vollebek Ltd.

December 15, 2020.

PROPOSED BORE HOLES (Marked on Site)

POINTNUMBER	NORTHING	EASTING	GROUND ELEVATION
BH No 1	5023306.75	387472.69	77.22
BH No 2	5023193.73	387485.63	76.76
BH No 3	5023212.61	387635.78	76.90
BH No 4	5023122.95	387602.13	77.32

Scale 1 : 1000

Metric
DISTANCES SHOWN ON THIS PLAN ARE IN METRES AND CAN BE CONVERTED TO FEET BY DIVIDING BY 0.3048

Notes & Legend

Caution

This is NOT a Plan of Survey and shall not be used except for the purpose indicated in the title block.

Boundary information compiled from Survey Records

Elevations are geodetic CGVD28 and are related to NCC control Monument 019680159

- CSP - Corrugated Steel Pipe
- BH - Borehole
- + ELEV. - Location of Elevations
- - - - - Property Line

