


Stantec Consulting Ltd.  
400 - 1331 Clyde Avenue  
Ottawa ON  
Tel. 613.722.4420  
www.stantec.com

Copyright Reserved  
The Contractor shall verify and be responsible for all dimensions. DO NOT scale the drawing - any errors or omissions shall be reported to Stantec without delay.  
The Copyrights to all designs and drawings are the property of Stantec. Reproduction or use for any purpose other than that authorized by Stantec is forbidden.

### Legend

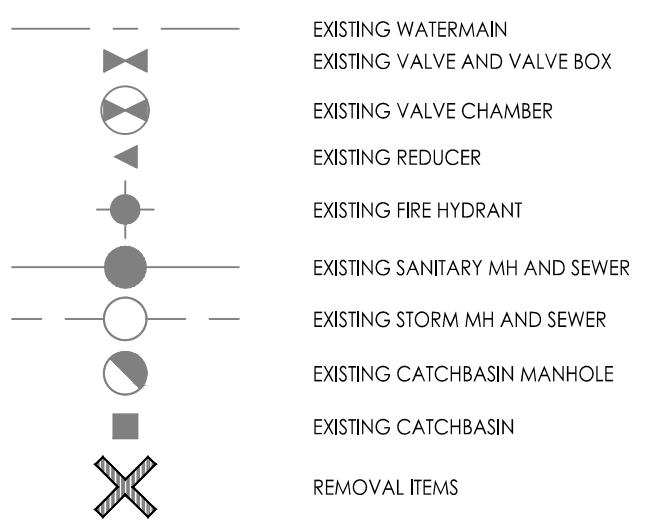

### Notes

Revision	By	Appd.	YY.MM.DD
4	JP	DT	23.09.01
3	JP	DT	23.02.27
2	JP	DT	22.11.29
1	JP	DT	22.05.25
0	MJS	DT	21.11.22

File Name:	MJS	DT	MJS	21.09.22
160401672.DB	Dwn.	Chkd.	Dgn.	YY.MM.DD

### Permit-Seal



Client/Project  
WESTRICH PACIFIC CORP.


MULTI-FAMILY RESIDENTIAL DEVELOPMENT  
1125-1149 CYRVILLE ROAD  
OTTAWA, ON, CANADA

### Title

EXISTING CONDITIONS AND REMOVALS PLAN

Project No. 160401672	Scale 1:250	Sheet 2 of 8	Revision 4
--------------------------	----------------	-----------------	---------------

Drawing No. EX-1  
DWG# 18599

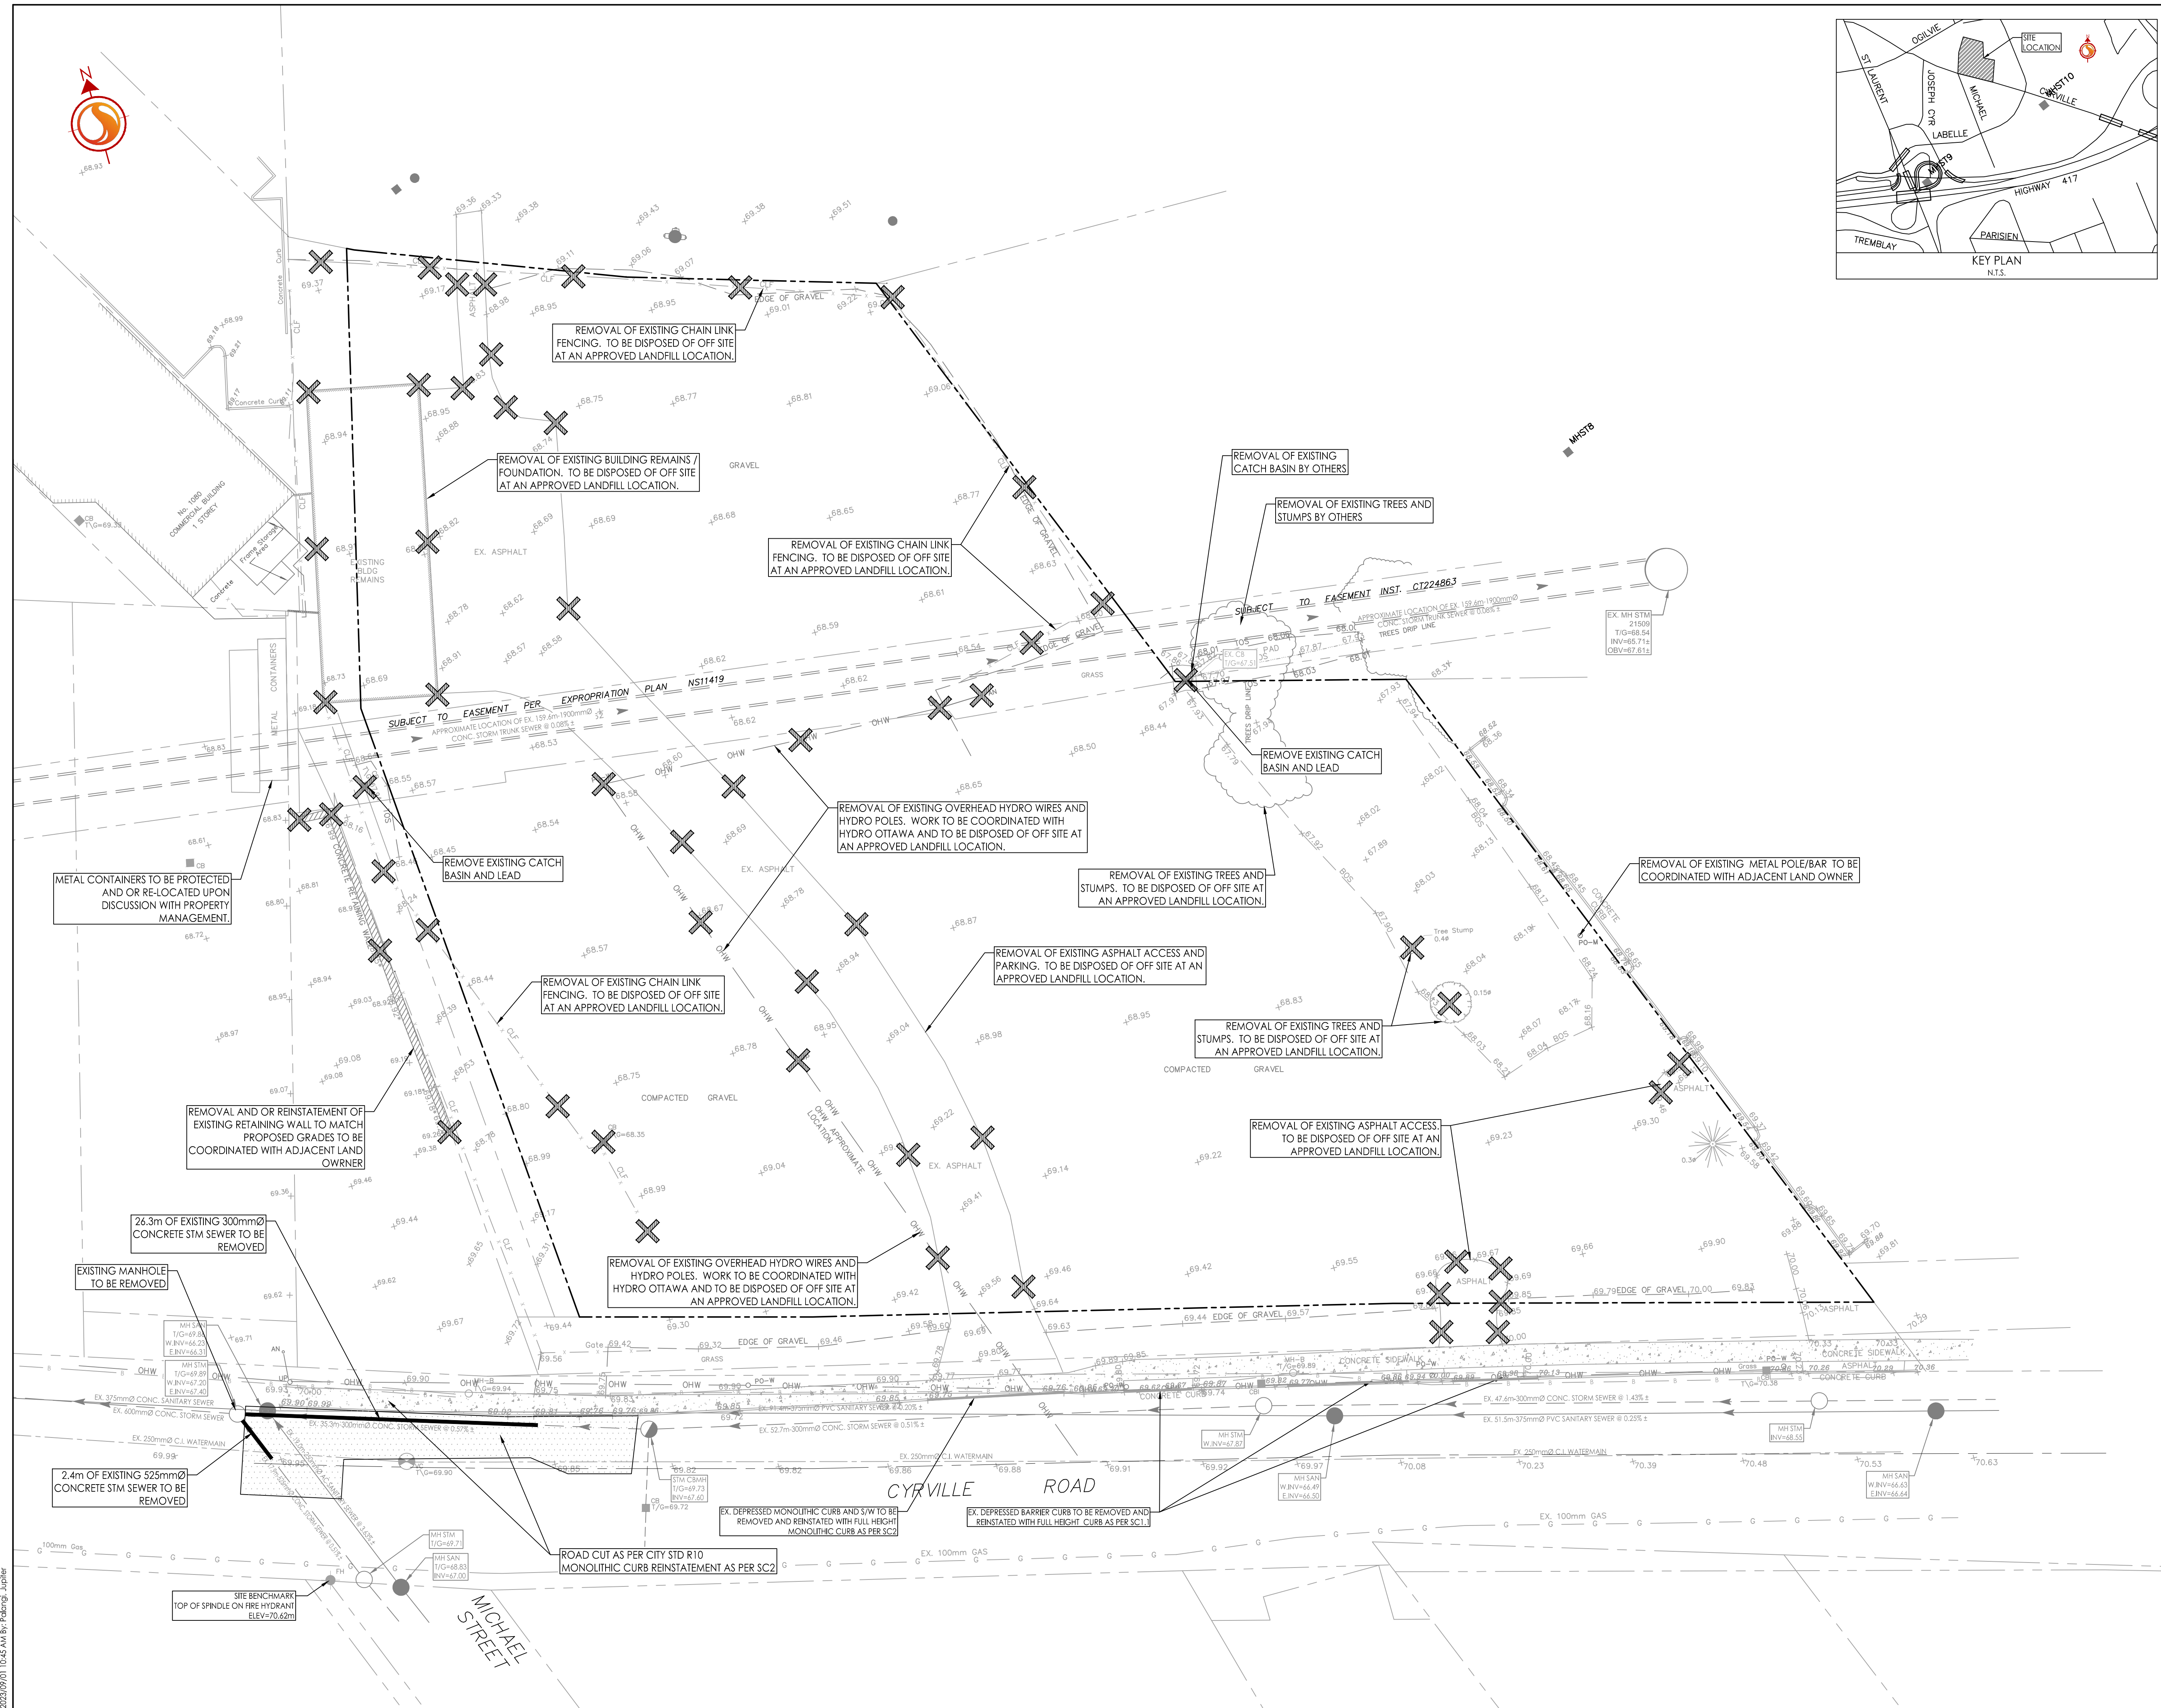

W:\Projects\160401672\Multi-Family Residential Development\160401672.DWG  
2023/09/06 10:45:30 AM (MJS) (P. MOROZ)