


Legend

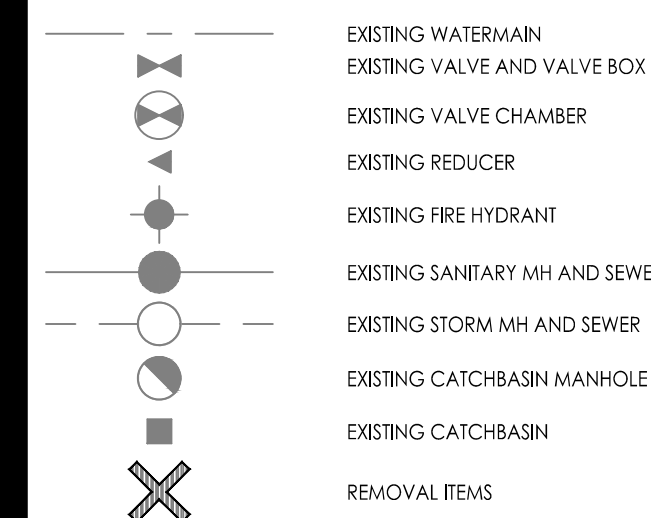

Notes

Revision	By	Appd.	YY.MM.DD
3	JP	DT	23.02.27
2	JP	DT	22.11.29
1	JP	DT	22.05.25
0	MJS	DT	21.11.22

File Name:	MJS	DT	MJS	21.09.22
160401672.DB	Dwn.	Chkd.	Dgn.	YY.MM.DD


Permit-Seal

Client/Project  
**WESTRICH PACIFIC CORP.**

MULTI-FAMILY RESIDENTIAL DEVELOPMENT  
1125-1149 CYRVILLE ROAD  
OTTAWA, ON, CANADA

Title  
**EXISTING CONDITIONS AND REMOVALS PLAN**

Project No. 160401672	Scale 1:250	Sheet 2 of 8	Revision 3
Drawing No. EX-1			DWG# 18599

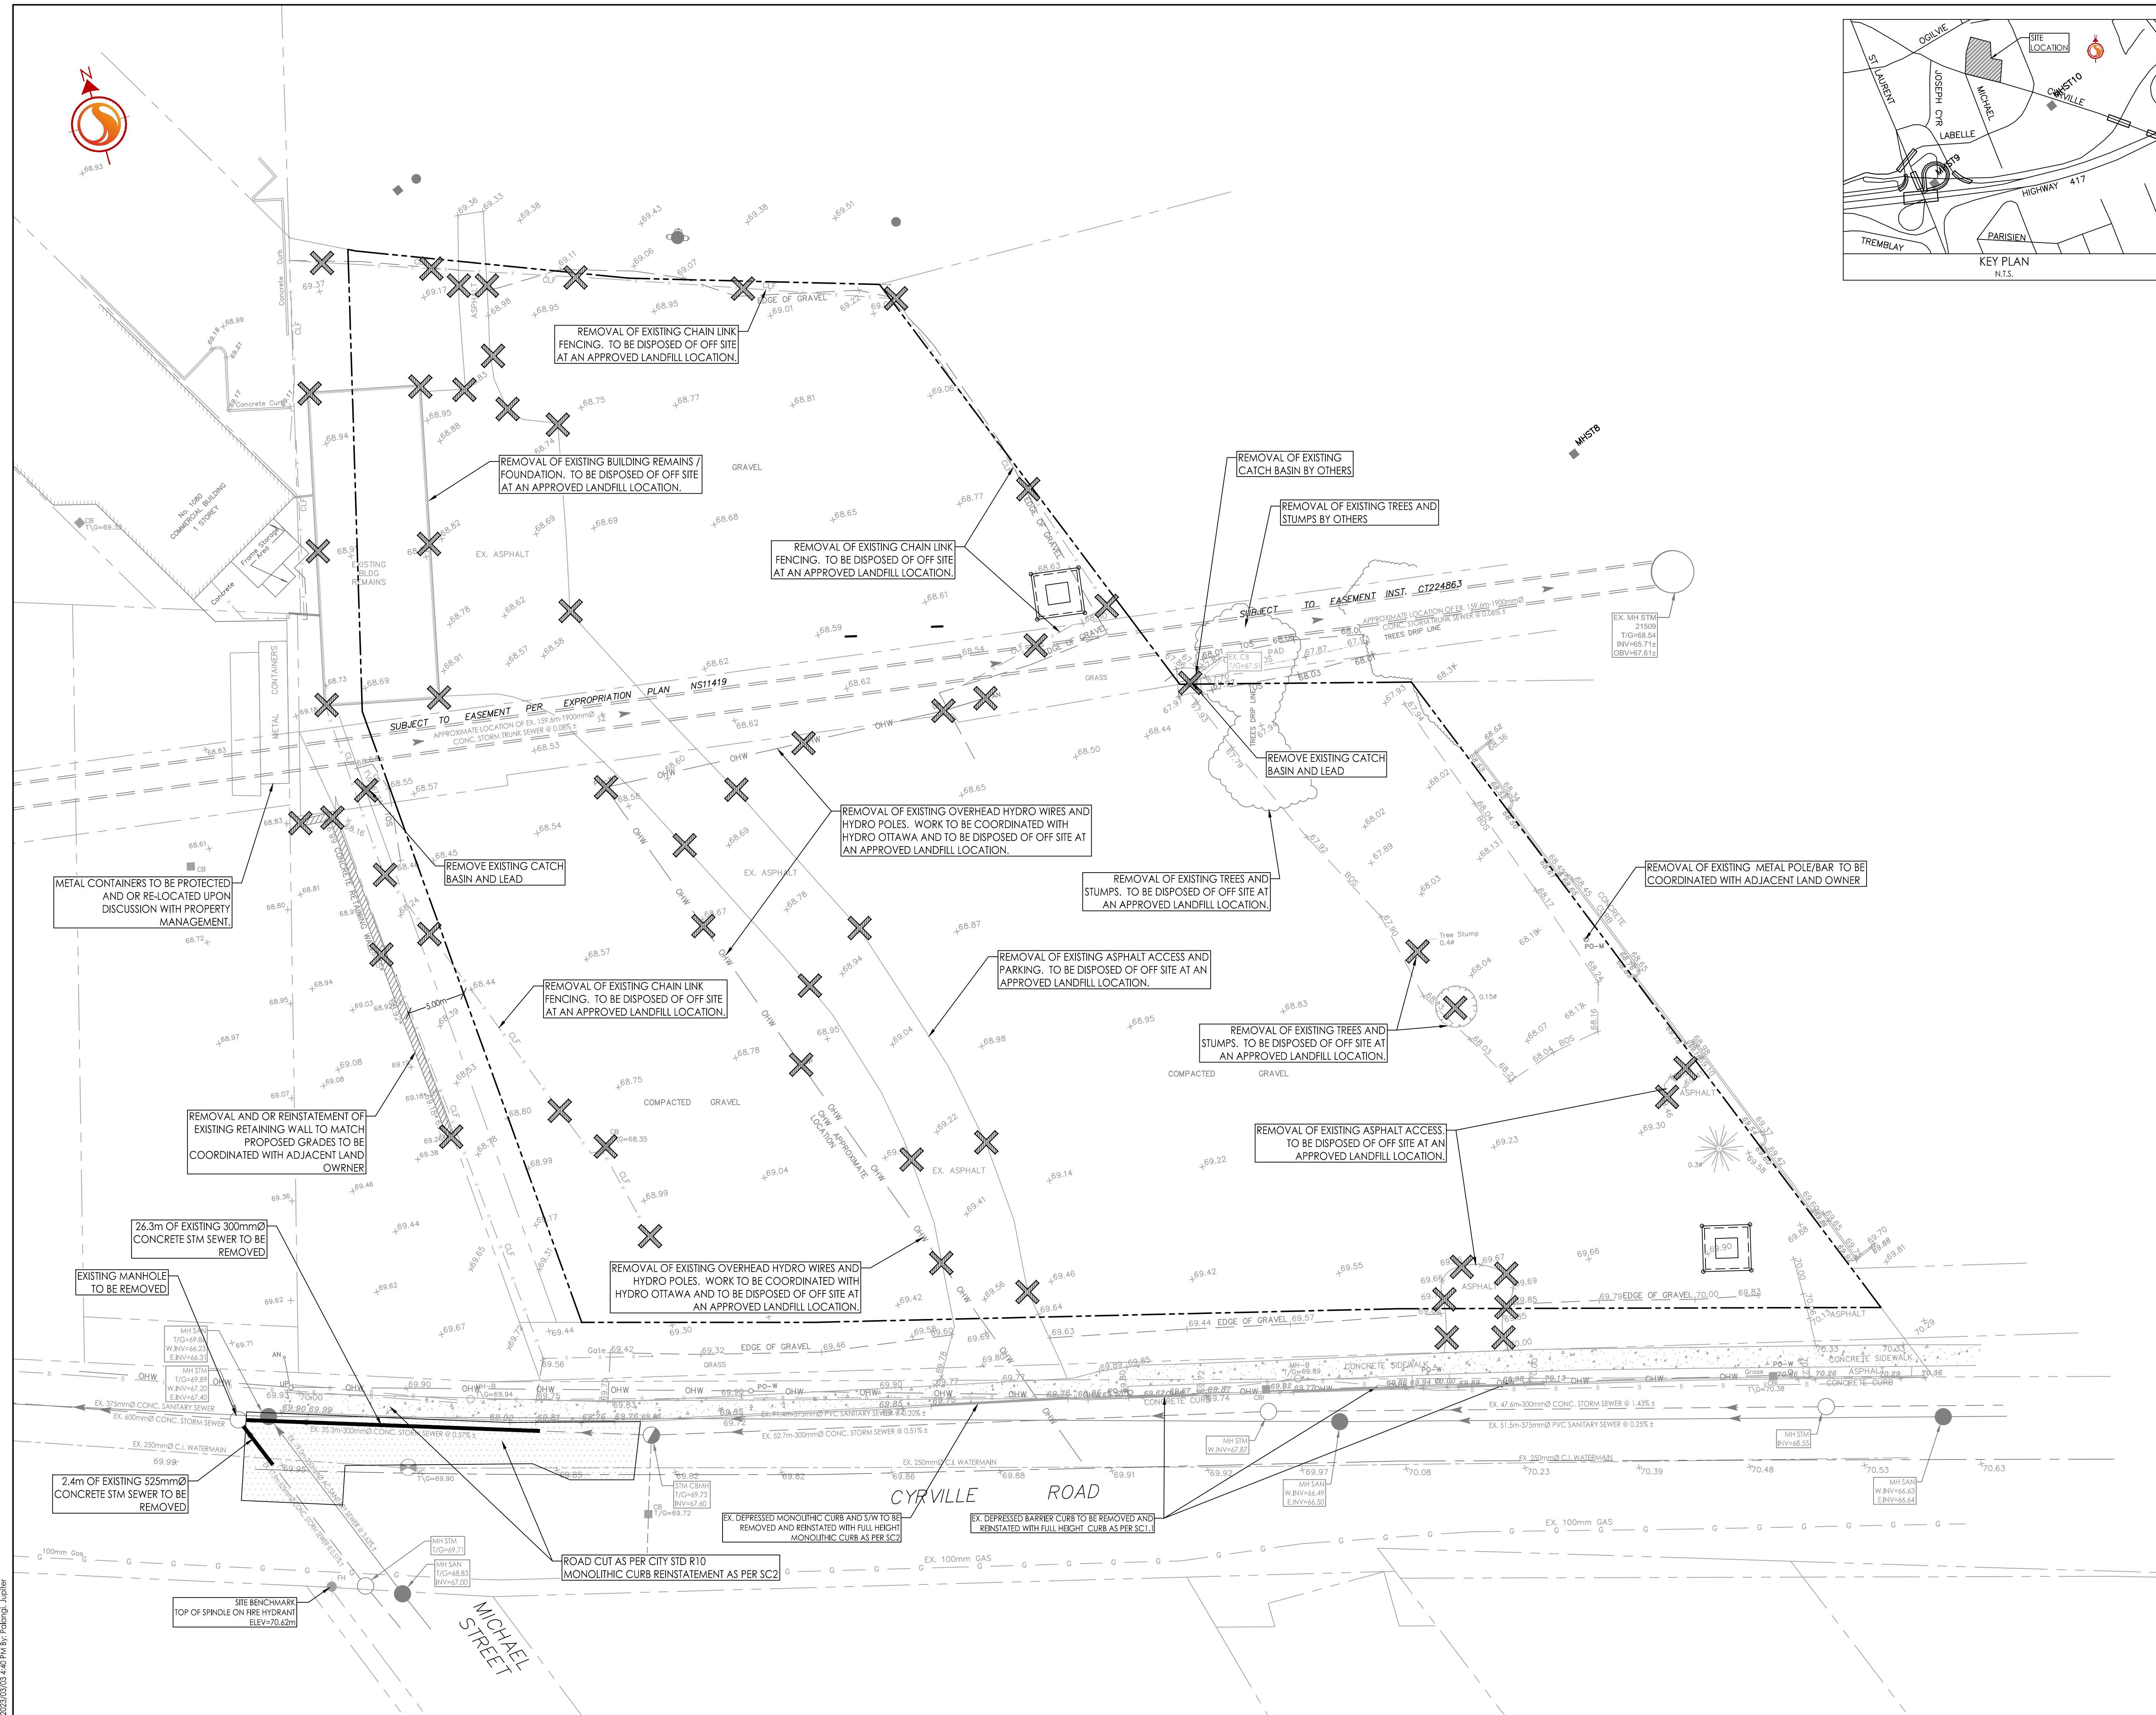

V:\Projects\160401672 Design drawings\160401672.DWG  
 2023/02/23 14:48:16 by: J. Stantec