


Stantec Consulting Ltd.
400 - 1331 Clyde Avenue
Ottawa ON
Tel. 613.722.4420
www.stantec.com

Copyright Reserved

The Contractor shall verify and be responsible for all dimensions. DO NOT scale the drawing - any errors or omissions shall be reported to Stantec without delay.
The Copyrights to all designs and drawings are the property of Stantec. Reproduction or use for any purpose other than that authorized by Stantec is forbidden.

Legend

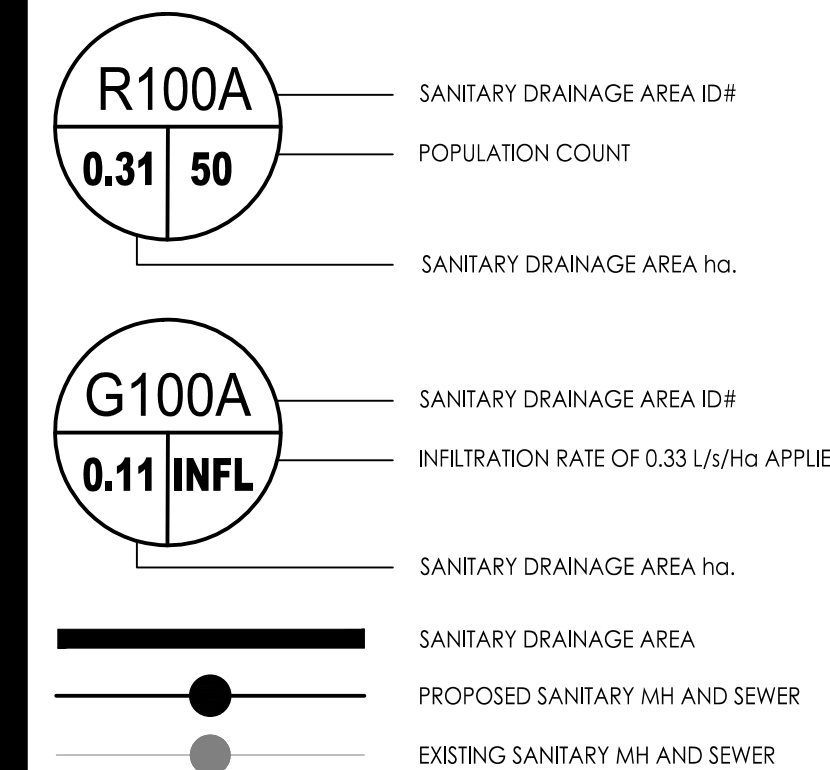

Notes

SANITARY STATS

BUILDING A
 60 - 1 BEDROOM UNITS @ 1.4 PPU = 84 PEOPLE
 143 - 2 BEDROOM UNITS @ 2.1 PPU = 300 PEOPLE
 5 - 3 BEDROOM UNITS @ 3.1 PPU = 16 PEOPLE

BUILDING B
 2 - STUDIO UNITS @ 1.4 PPU = 3 PEOPLE
 53 - 1 BEDROOM UNITS @ 1.4 PPU = 74 PEOPLE
 85 - 2 BEDROOM UNITS @ 2.1 PPU = 179 PEOPLE
 6 - 2 BEDROOM + DEN UNITS @ 3.1 PPU = 19 PEOPLE

TOTAL POPULATION = 675

Revision	By	Appd.	YY.MM.DD
0	MJS	DT	21.11.22

File Name: 160401672.DB
 MJS DT MJS 21.09.22
 Dwn. Chkd. Dgn. YY.MM.DD


Permit-Seal

Client/Project
WESTRICH PACIFIC CORP.

MULTI-FAMILY RESIDENTIAL DEVELOPMENT
1125-1149 CYRVILLE ROAD
OTTAWA, ON, CANADA

Title
SANITARY DRAINAGE AREA PLAN

Project No. 160401672
 Drawing No. SA-1
 Scale 1:250
 Sheet 7 of 7
 Revision 0

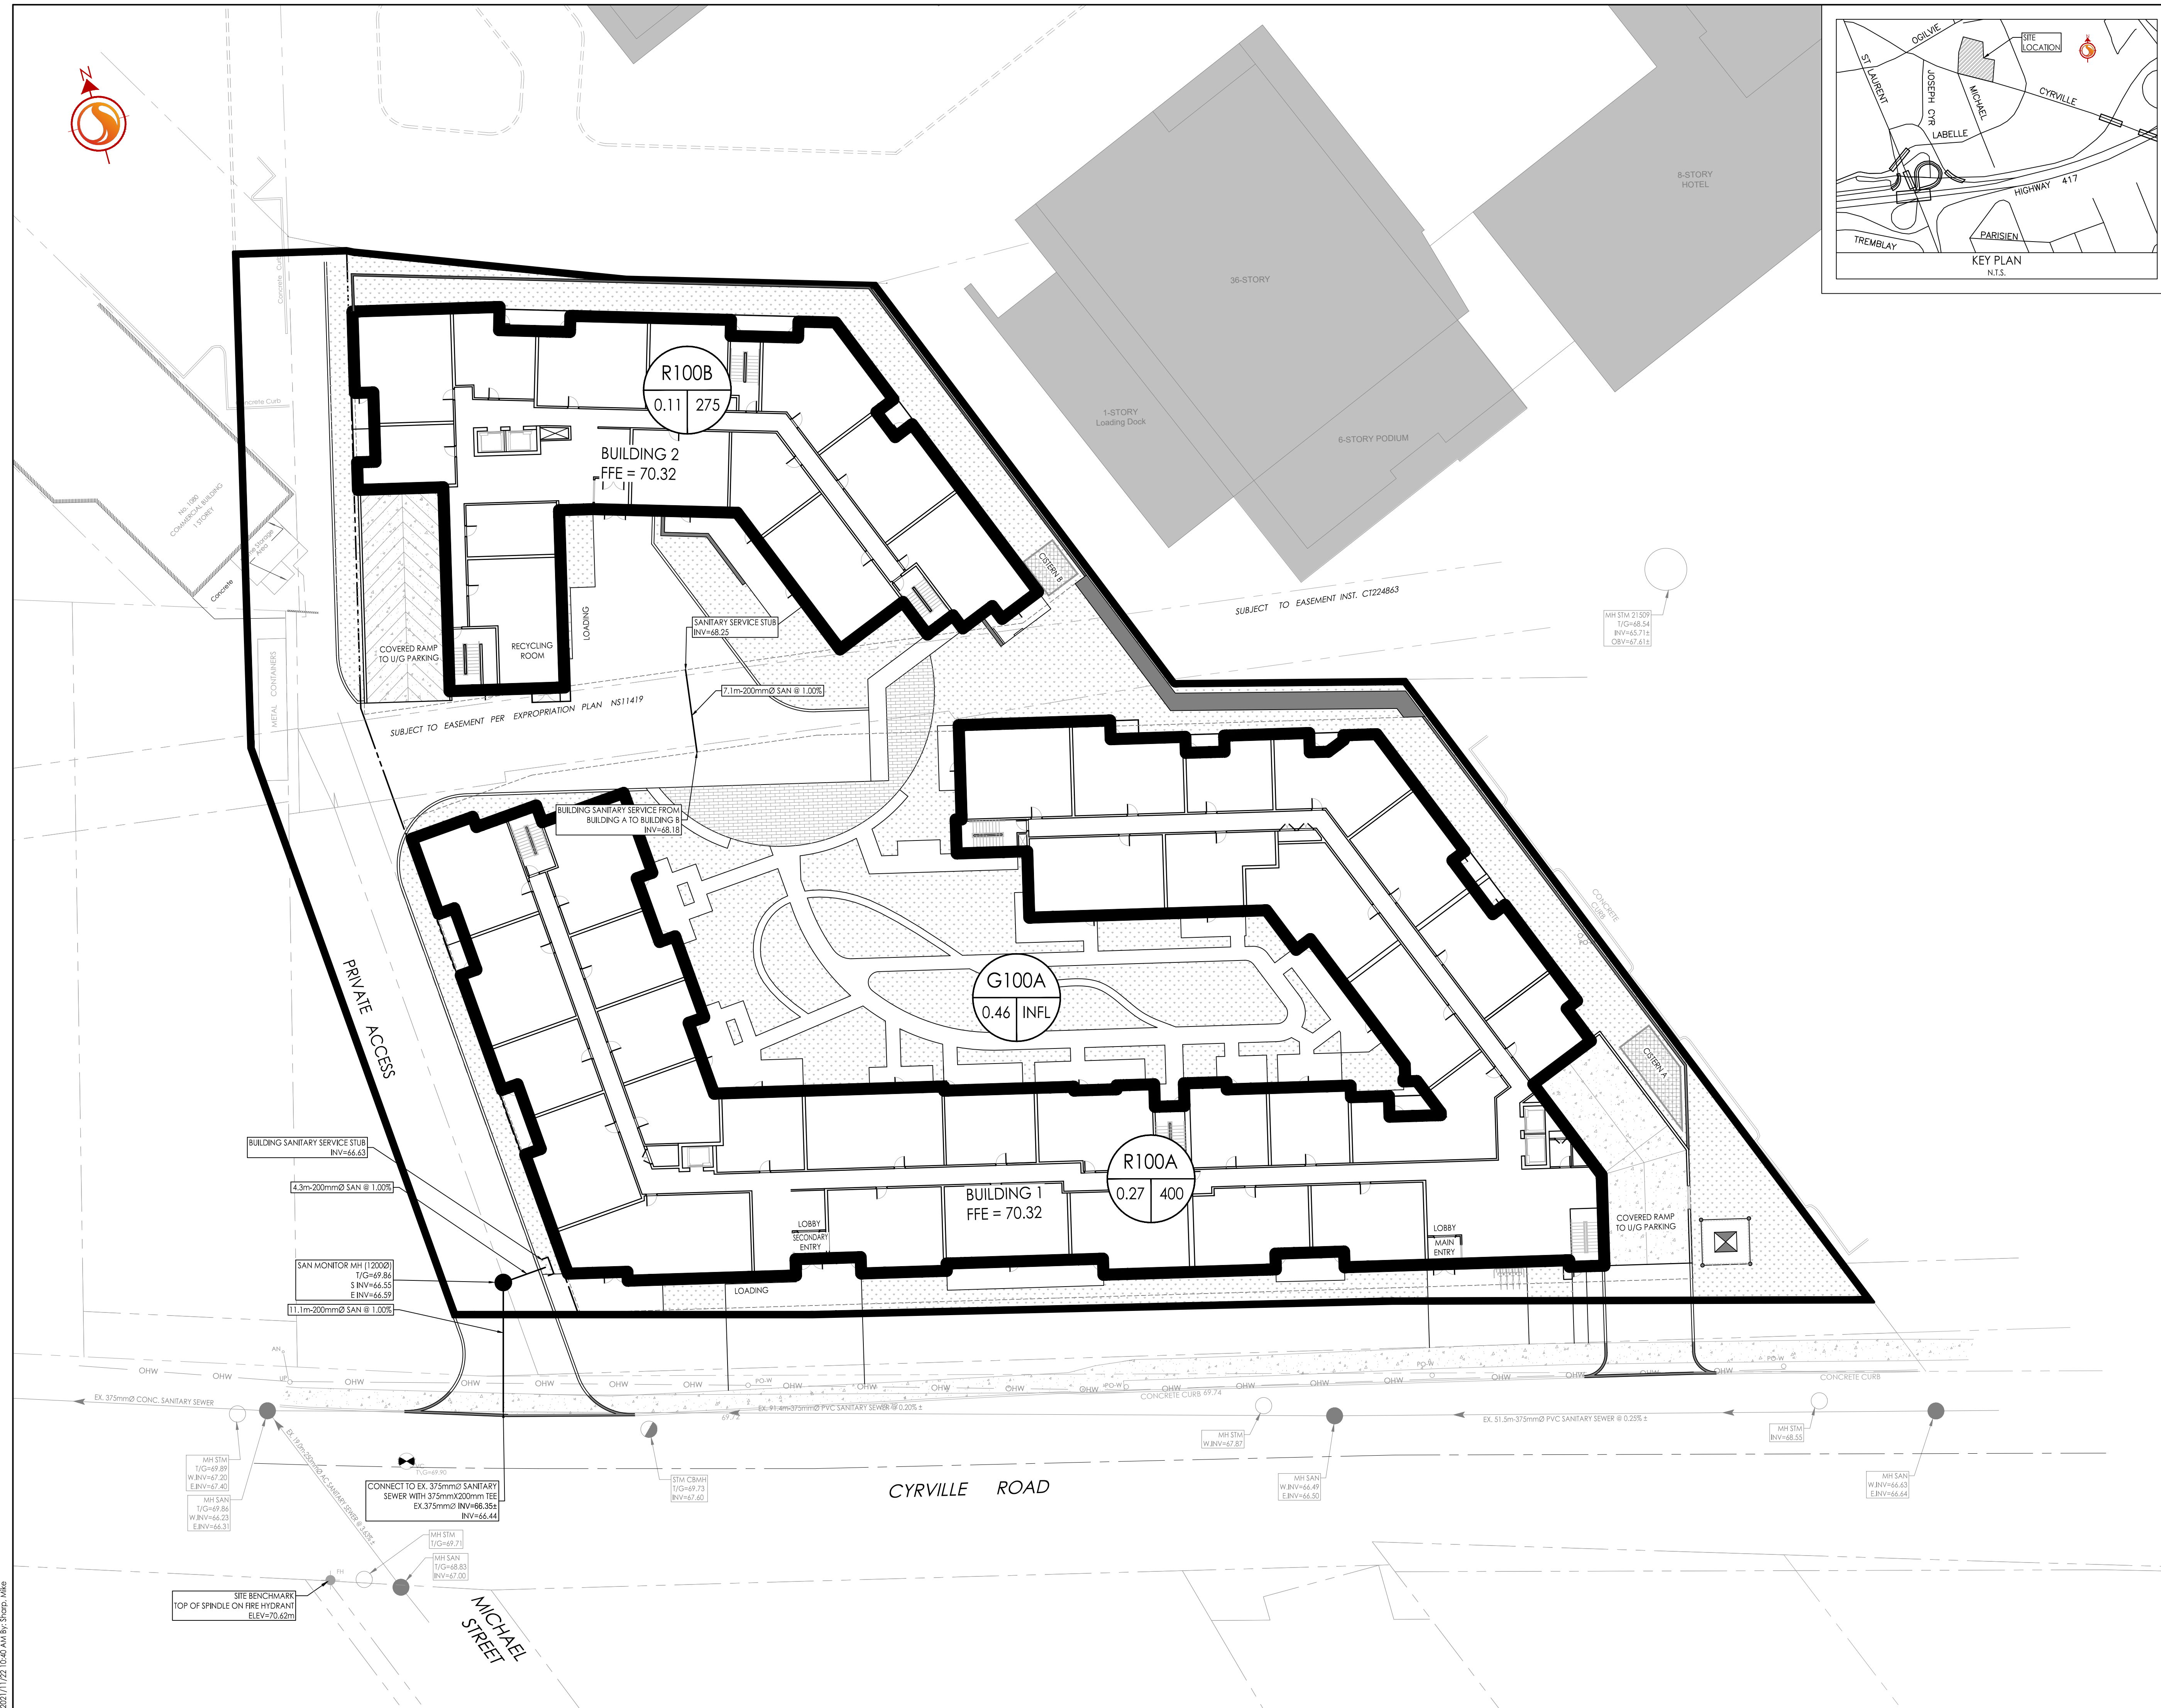

V:\1\160401672\160401672.dwg
2021/11/22 10:40 AM 160401672.dwg
ORIGINAL SHEET - ARCH D