


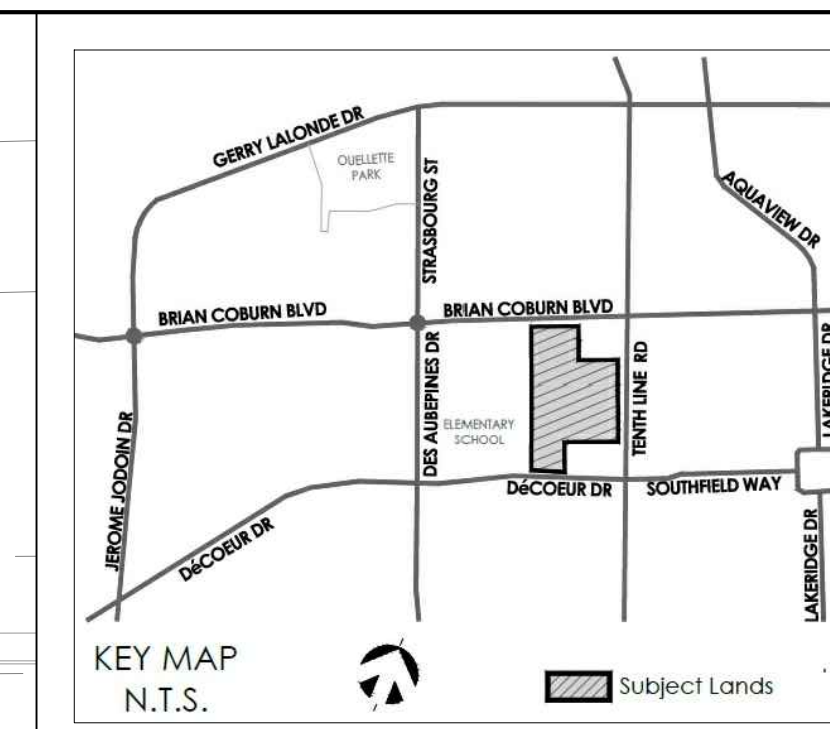


Copyright Reserved

The Contractor shall verify and be responsible for all dimensions. DO NOT scale the drawing - any errors or omissions shall be reported to Stantec without delay.  
The Copyrights to all designs and drawings are the property of Stantec. Reproduction or use for any purpose other than that authorized by Stantec is forbidden.



CHEMIN TENTH LINE ROAD

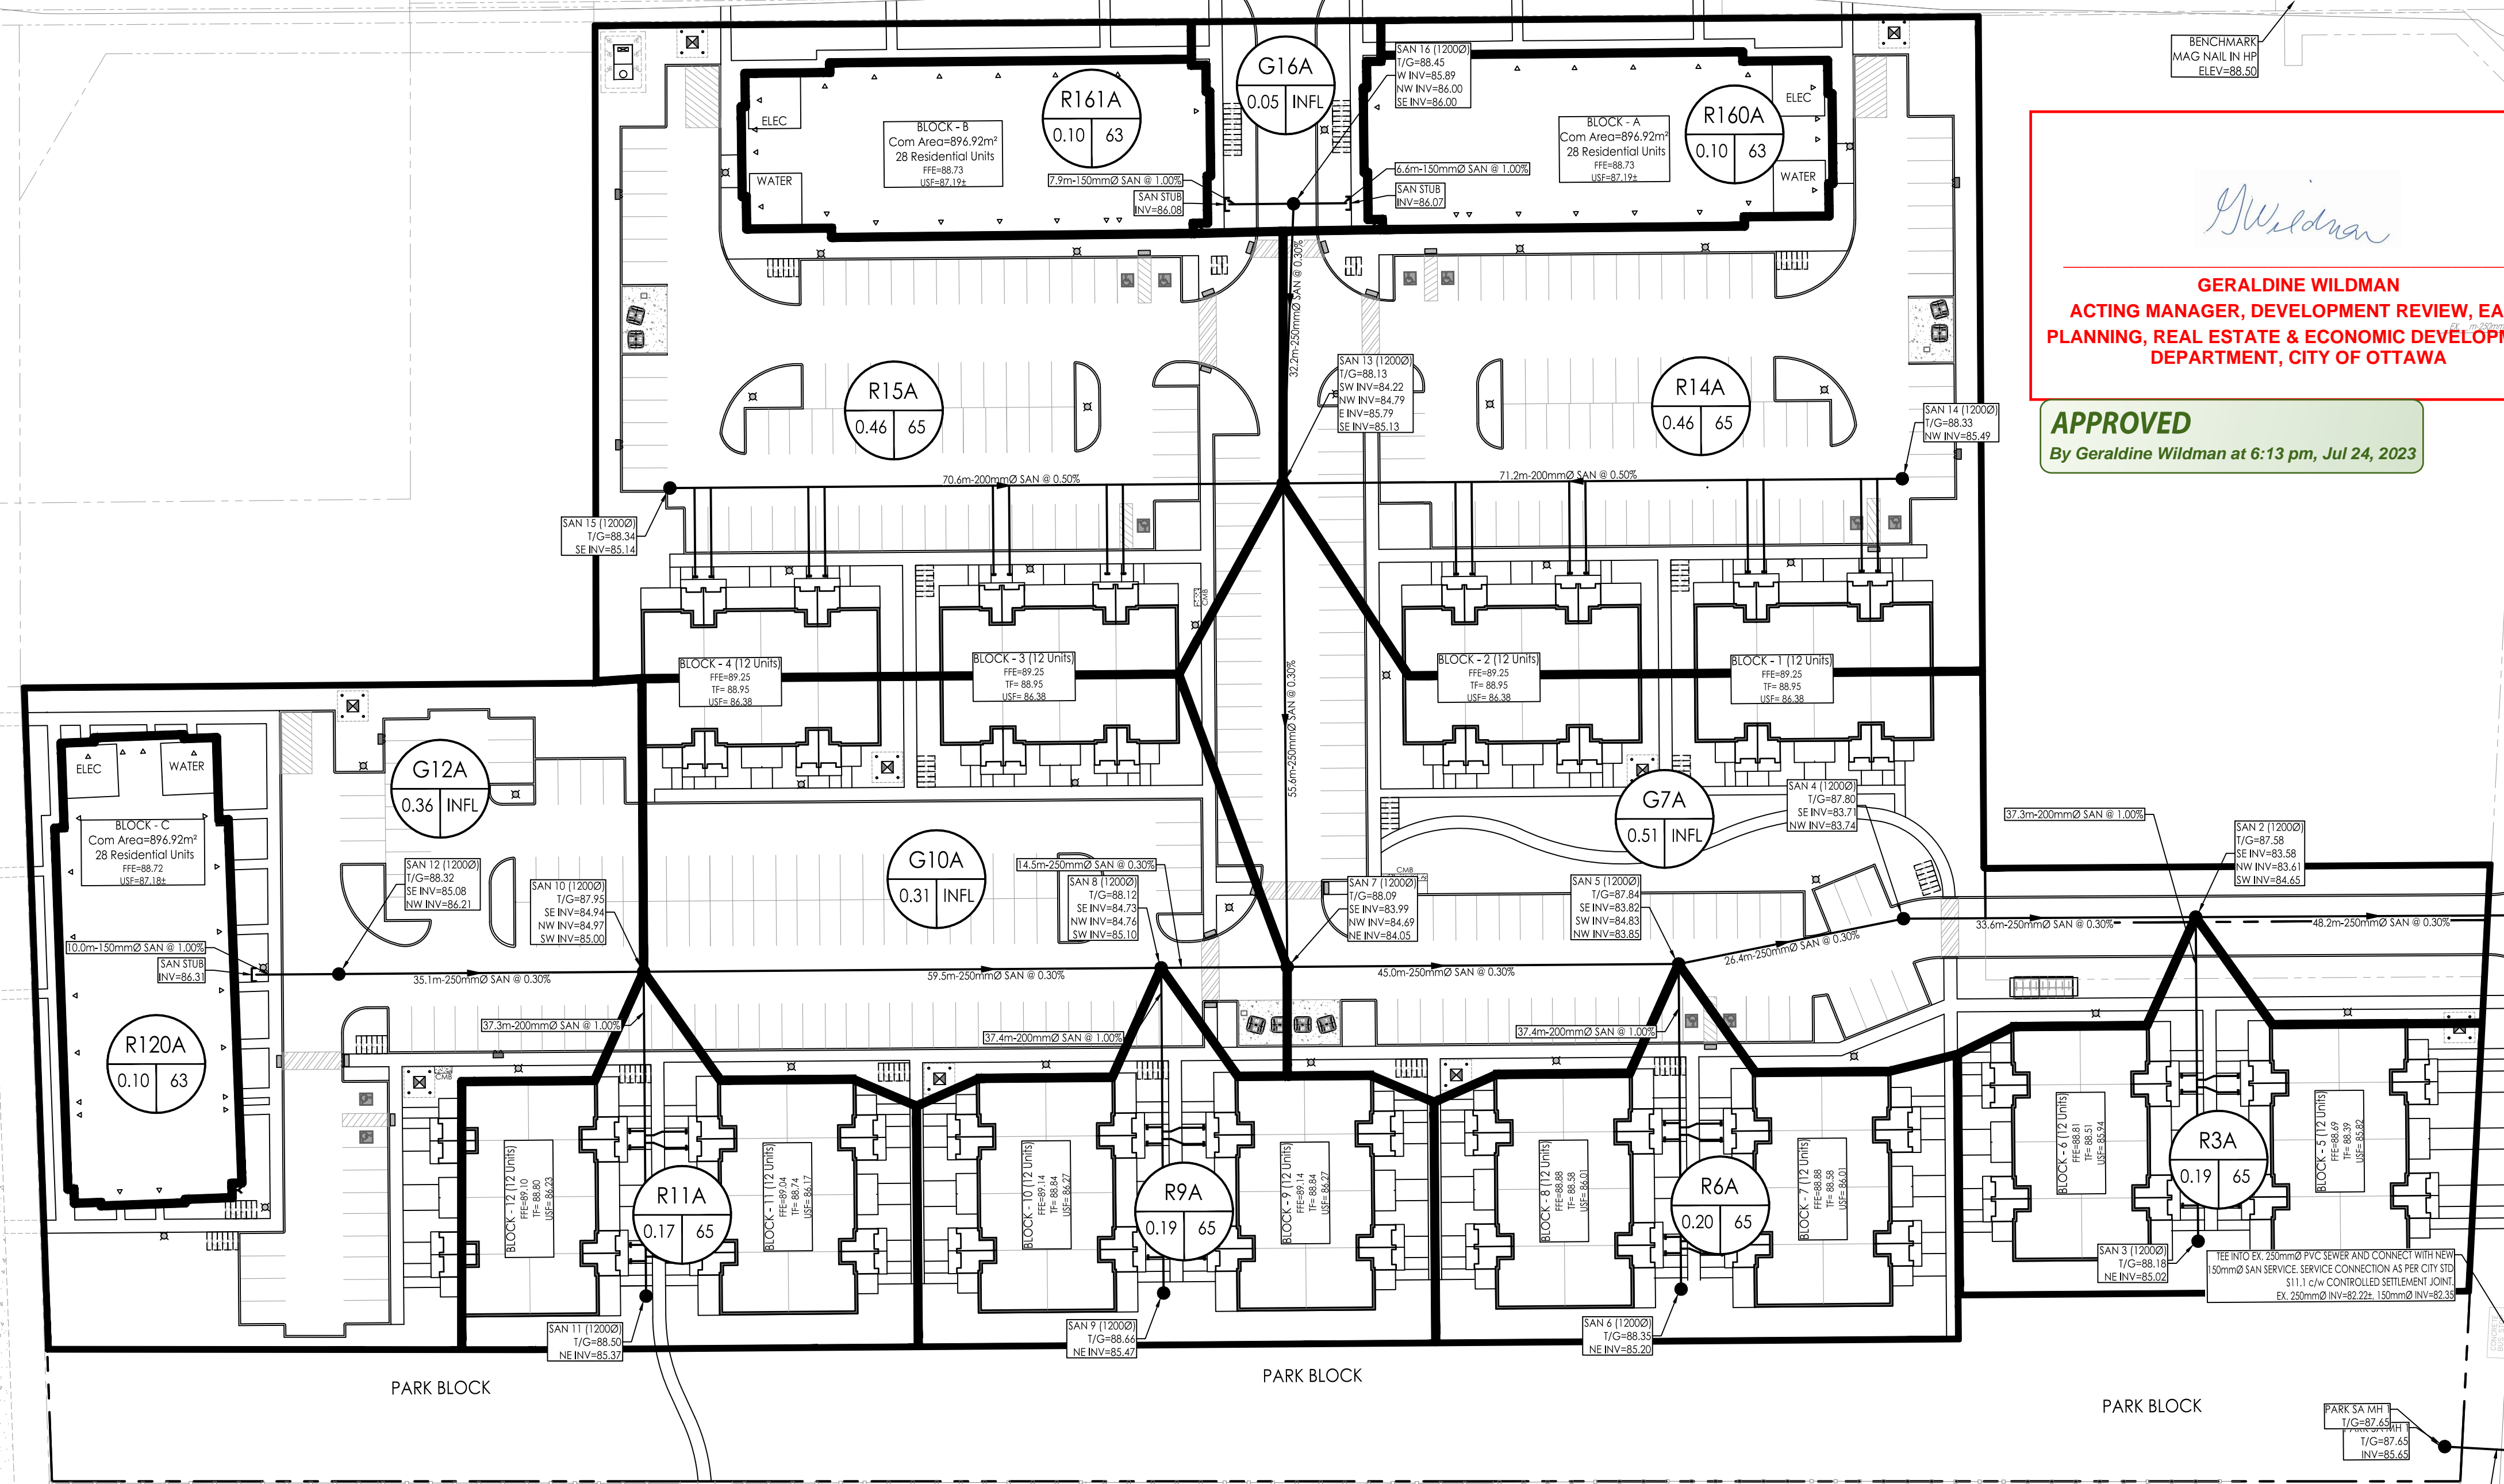

*G. Wildman*  
**GERALDINE WILDMAN**  
ACTING MANAGER, DEVELOPMENT REVIEW, EAST  
PLANNING, REAL ESTATE & ECONOMIC DEVELOPMENT  
DEPARTMENT, CITY OF OTTAWA  
**APPROVED**  
By Geraldine Wildman at 6:13 pm, Jul 24, 2023

Legend

- R100A** — SANITARY DRAINAGE AREA ID#
- 0.31 | 50** — POPULATION COUNT
- SANITARY DRAINAGE AREA ha.
- G100A** — SANITARY DRAINAGE AREA ID#
- 0.11 | INFL** — INFILTRATION RATE OF 0.33 L/s/ha APPLIED
- SANITARY DRAINAGE AREA ha.
- SANITARY DRAINAGE AREA
- — PROPOSED SANITARY MH AND SEWER
- — EXISTING SANITARY MH AND SEWER

Notes

Revision	By	Appd.	YY.MM.DD
5	MJS	KS	23.05.31
4	MJS	KS	23.03.28
3	MJS	KS	23.02.27
2	MJS	DT	22.12.05
1	MJS	DT	22.09.27
0	MJS	DT	21.12.13

File Name:	MJS	DT	MJS	21.11.22
160401710DB	Dwn.	Chkd.	Dagn.	YY.MM.DD

Permit-Seal

Client/Project  
**MATTAMY HOMES LTD.**

**ORLEANS DECOEUR RESIDENTIAL DEVELOPMENT**  
2370 TENTH LINE ROAD  
OTTAWA, ON, CANADA

Title  
**SANITARY DRAINAGE AREA PLAN**

Project No. 160401710	Scale 1:500	Sheet 7 of 7	Revision 5
--------------------------	----------------	-----------------	---------------

\\s1\apps\p\160401710\design\drawing\160401710.DWG  
20230531 10:29:15 AM  
20230531 10:29:15 AM

D07-12-21-0224