



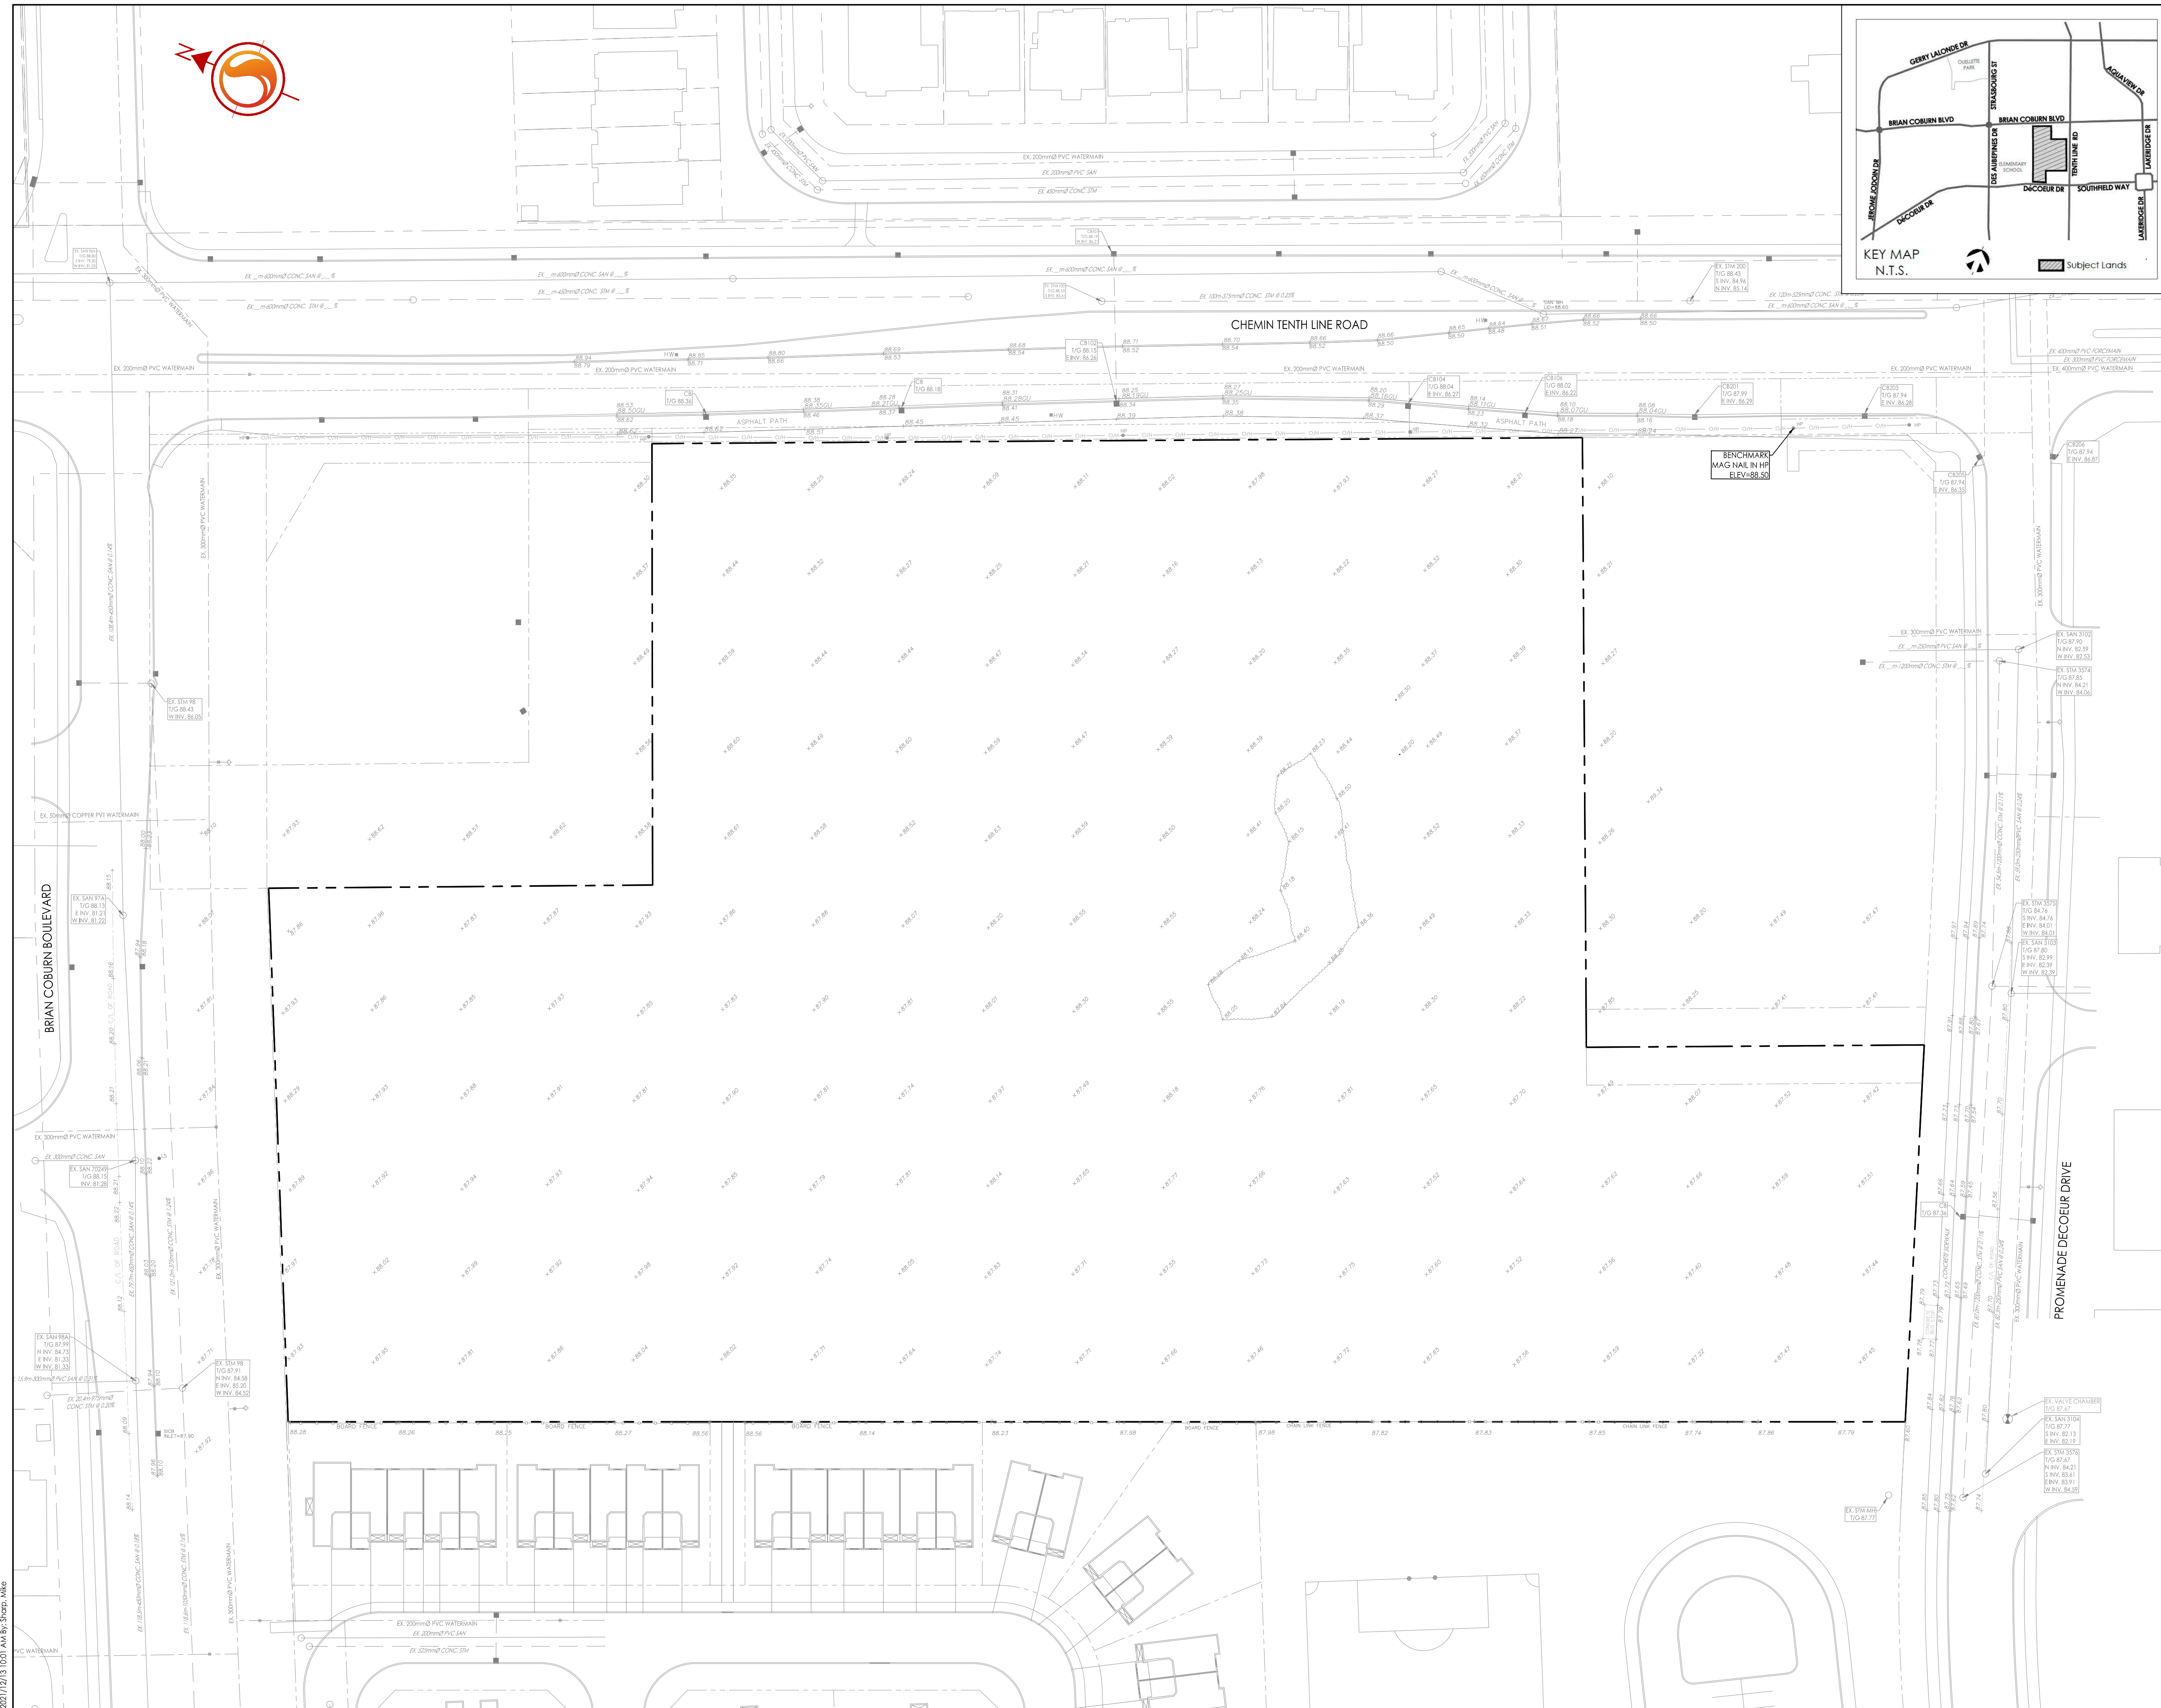

Copyright Reserved  
The Contractor shall verify and be responsible for all dimensions. DO NOT scale the drawing - any errors or omissions shall be reported to Stantec without delay.  
The Copyrights to all designs and drawings are the property of Stantec. Reproduction or use for any purpose other than that authorized by Stantec is forbidden.

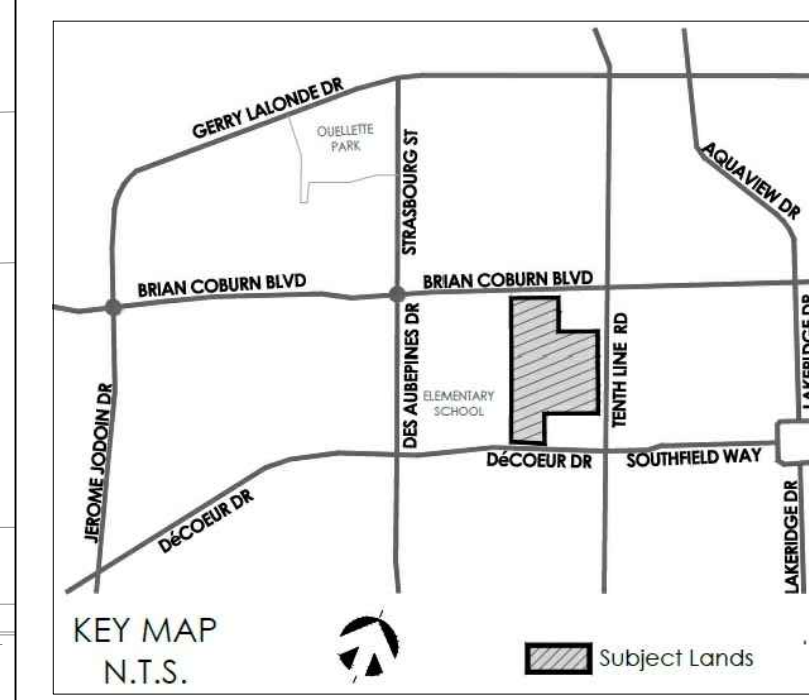

**Legend**

- EXISTING WATERMAIN
- EXISTING VALVE AND VALVE BOX
- EXISTING VALVE CHAMBER
- EXISTING REDUCER
- EXISTING FIRE HYDRANT
- EXISTING SANITARY MH AND SEWER
- EXISTING STORM MH AND SEWER
- EXISTING CATCHBASIN MANHOLE
- EXISTING CATCHBASIN

**Notes**

Revision	By	Appd.	Date
0	MJS	DT	21.12.13
Permit-Seal			
File Name: 160401710DB	MJS	DT	MJS 21.11.22
	Dwn.	Chkd.	Dgn. YY.MX.DD

Client/Project  
**MATTAMY HOMES LTD.**

**ORLEANS DECOEUR RESIDENTIAL DEVELOPMENT**  
2370 TENTH LINE ROAD  
OTTAWA, ON, CANADA

Title  
**EXISTING CONDITIONS AND REMOVALS PLAN**

Project No. 160401710	Scale 1:500	Sheet 05 of 07	Revision 0
--------------------------	----------------	-------------------	---------------

V:\1\160401710\160401710\_05.dwg 2021/12/13 10:01 AM by: [redacted]