
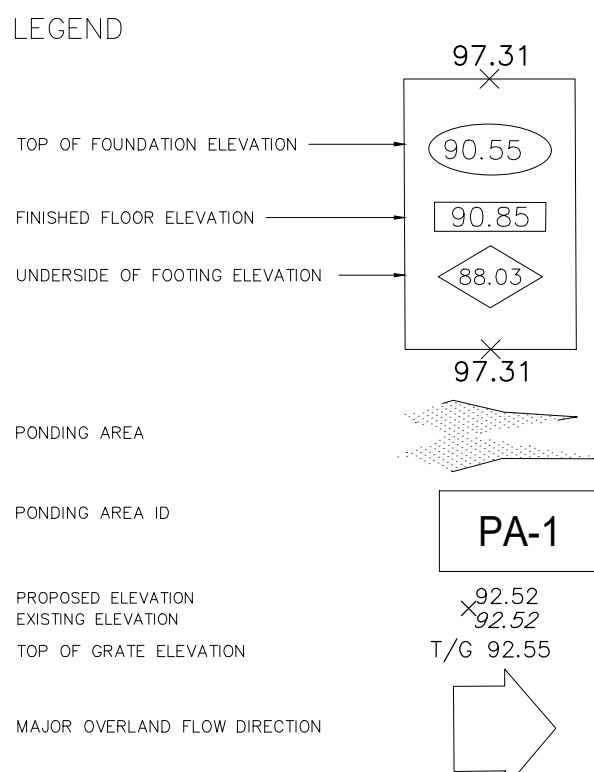
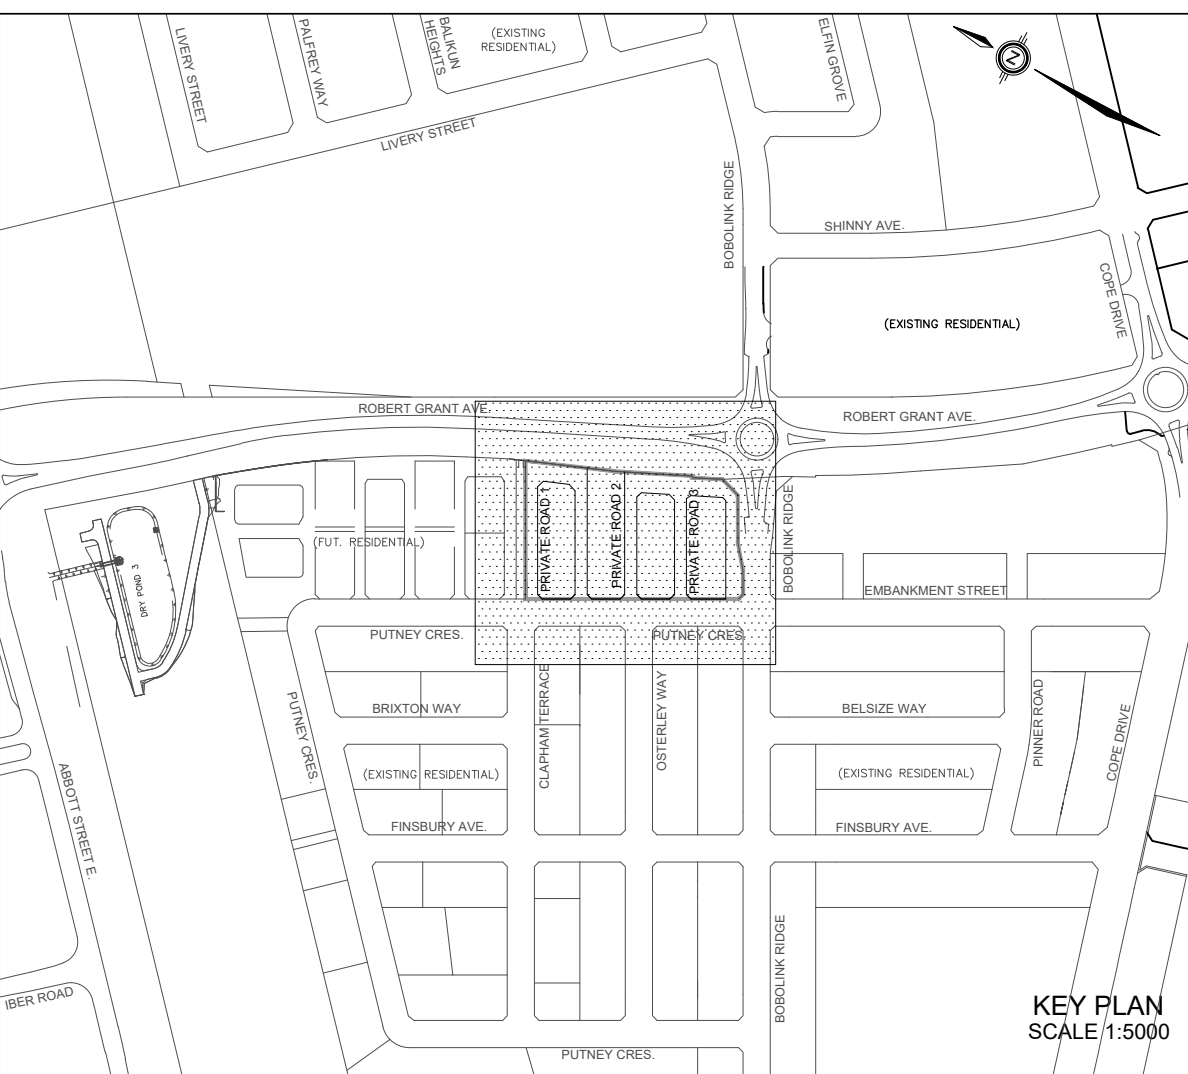


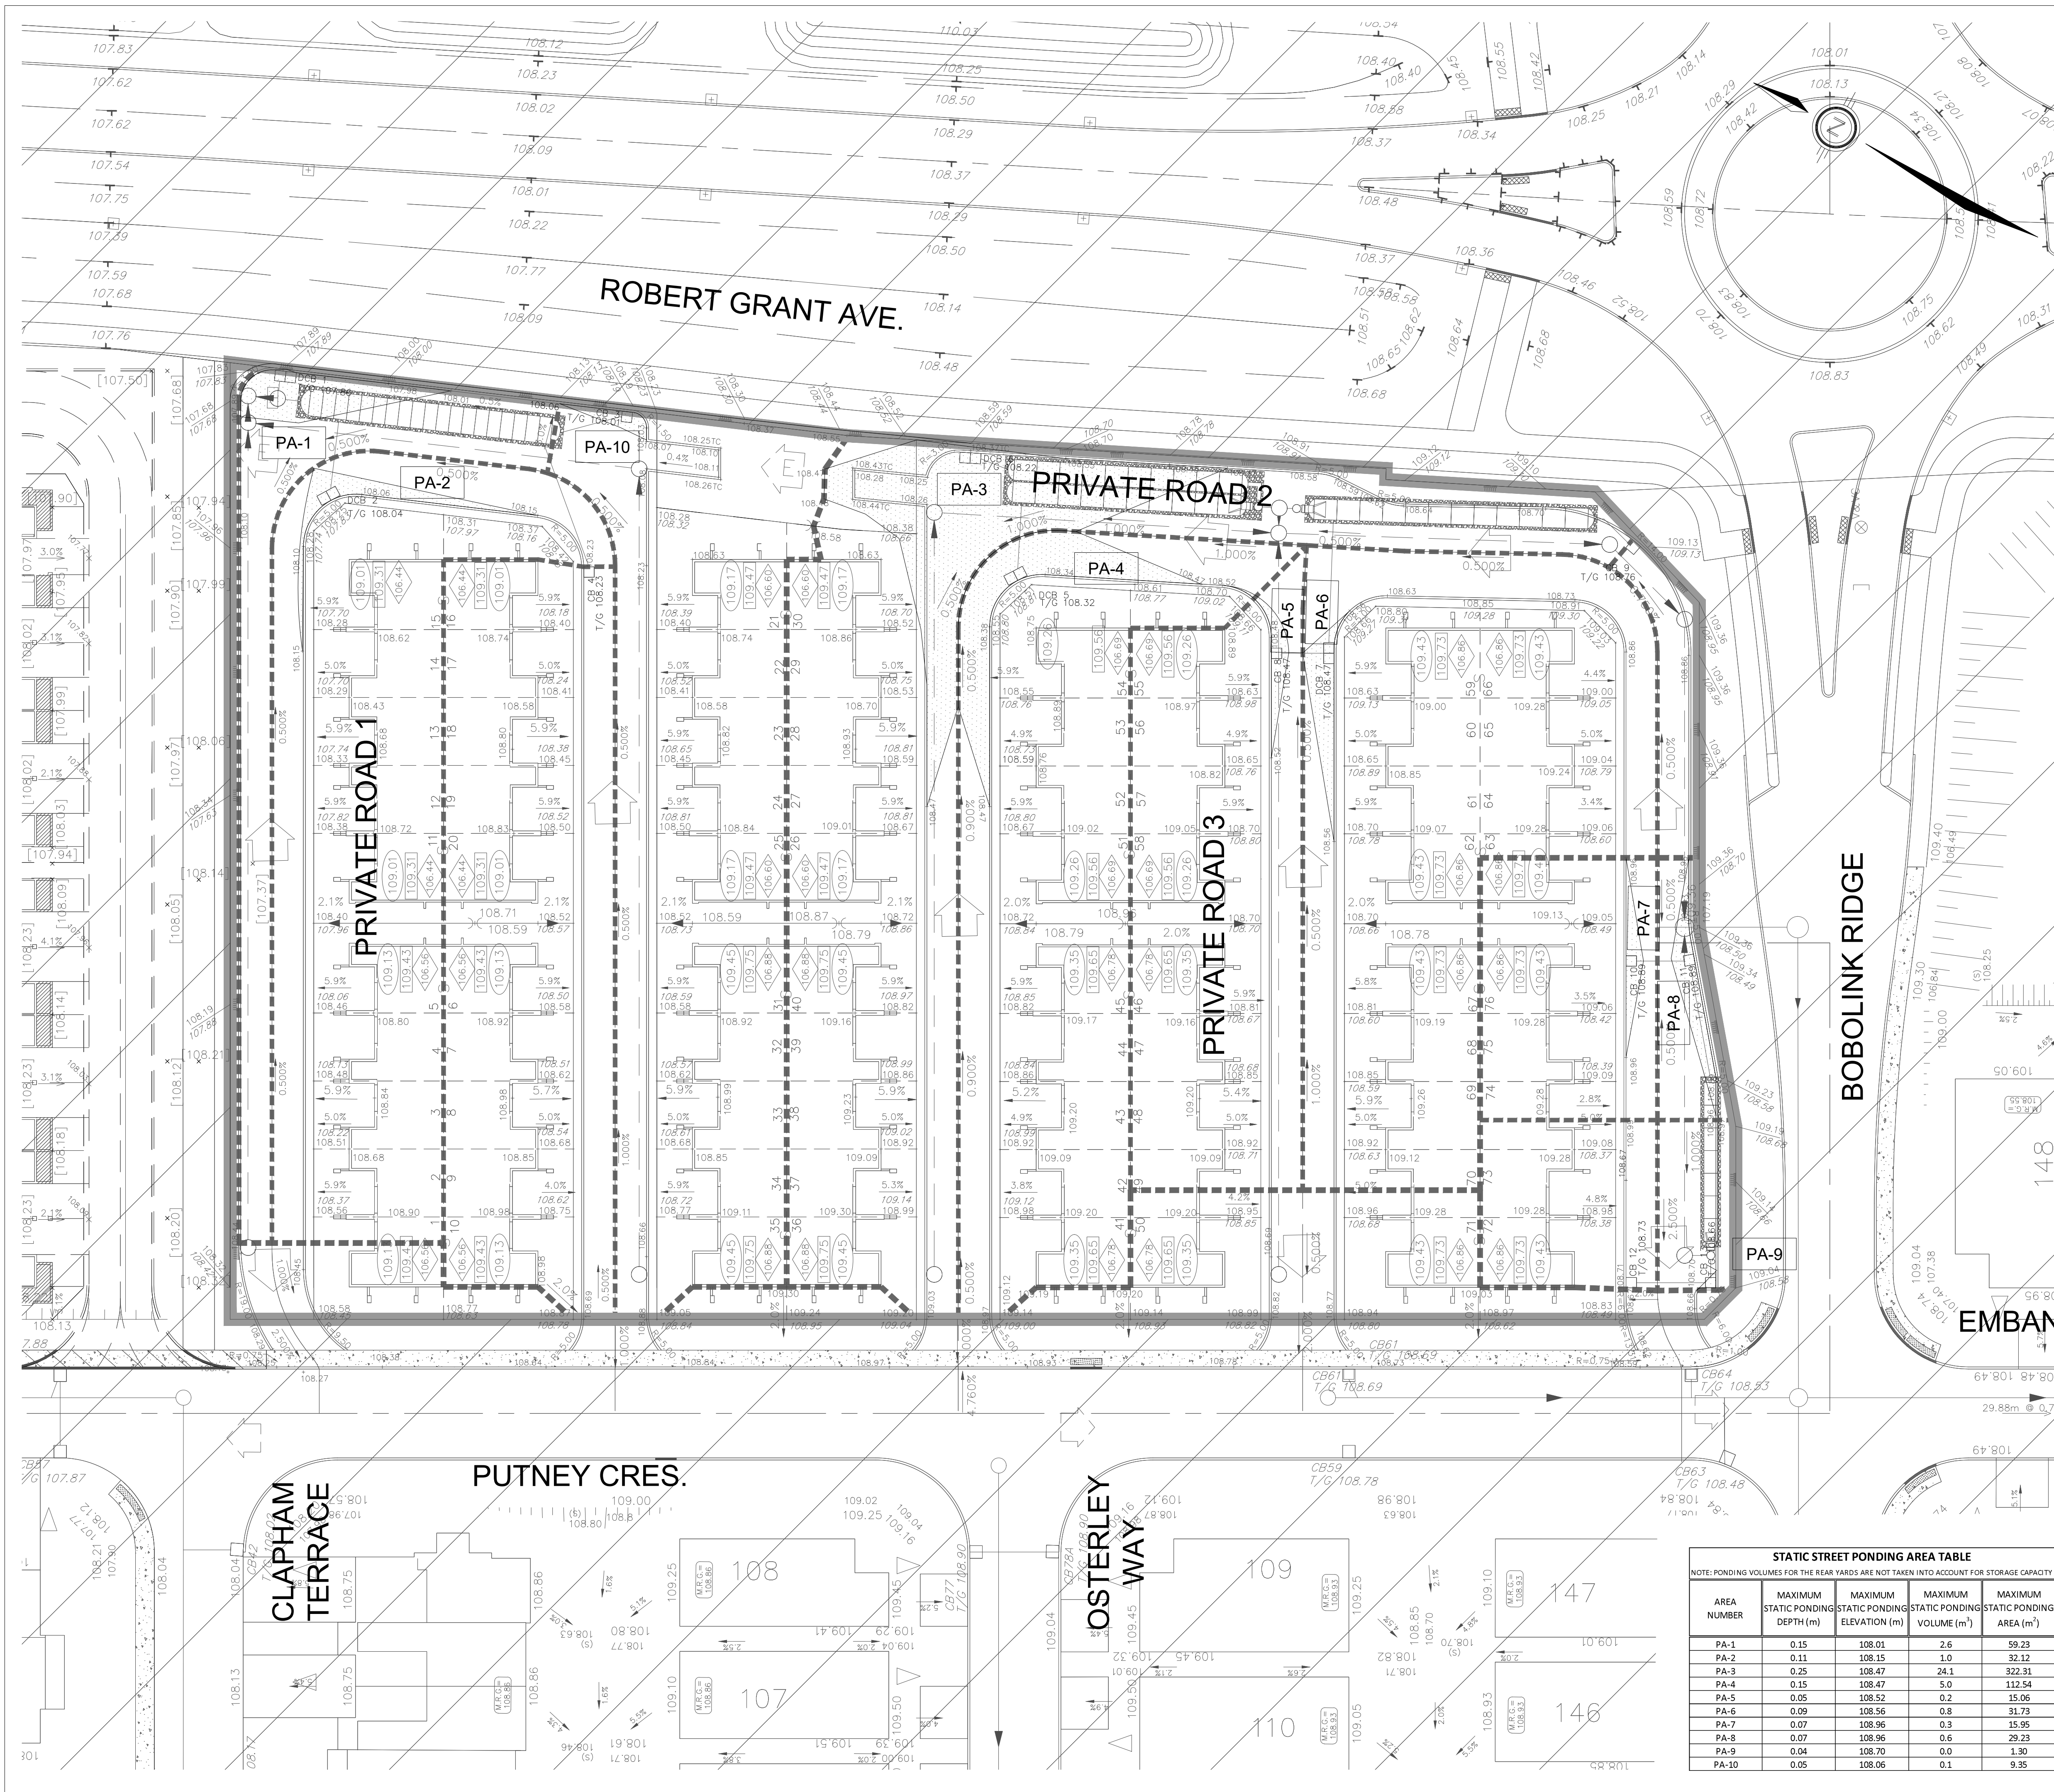

NOT FOR CONSTRUCTION

1 S.L.M. 22-01-13 1st SUBMISSION			
No.	BY	DATE	DESCRIPTION
TOPOGRAPHIC INFORMATION			
TOPOGRAPHIC INFORMATION PROVIDED BY ANNIS, O'SULLIVAN, VOLLEBEKK LTD. PROJECT No. 22111-21 RECEIVED JUNE 24, 2021			
LEGAL INFORMATION			
CALCULATED M-PLAN PROVIDED BY ANNIS, O'SULLIVAN, VOLLEBEKK LTD., PROJECT No. 22111-21, RECEIVED DECEMBER 13, 2021.			
BENCH MARK			
SITE BENCHMARK #1, FIRE HYDRANT TOP OF SPINDLE ELEVATION = 109.78m SITE BENCHMARK #2, CP IN ASPHALT ELEVATION = 109.03			
TAMARACK HOMES		BOBOLINK RIDGE BLOCK 343	
 120 Iber Road Unit 103 Stittsville, Ontario, K2S 1E9 Tel. (613) 836-0856 Fax. (613) 836-7183 www.DSEL.ca			
		110 Laurier Ave W Ottawa, Ontario, K1P 1J1 Tel. (613) 580-2400 www.Ottawa.ca	
STATIC PONDING PLAN			
DRAWN BY: G.G.C.		CHECKED BY: S.L.M.	PROJECT No. 21-1261
DESIGNED BY: G.G.C.		CHECKED BY: S.L.M.	SHEET No. 16
SCALE: HORIZ. 1:300			

STATIC STREET PONDING AREA TABLE				
NOTE: PONDING VOLUMES FOR THE REAR YARDS ARE NOT TAKEN INTO ACCOUNT FOR STORAGE CAPACITY				
AREA NUMBER	MAXIMUM STATIC PONDING DEPTH (m)	MAXIMUM STATIC PONDING ELEVATION (m)	MAXIMUM STATIC PONDING VOLUME (m³)	MAXIMUM STATIC PONDING AREA (m²)
PA-1	0.15	108.01	2.6	59.23
PA-2	0.11	108.15	1.0	32.12
PA-3	0.25	108.47	24.1	322.31
PA-4	0.15	108.47	5.0	112.54
PA-5	0.05	108.52	0.2	15.06
PA-6	0.09	108.56	0.8	31.73
PA-7	0.07	108.96	0.3	15.95
PA-8	0.07	108.96	0.6	29.23
PA-9	0.04	108.70	0.0	4.30
PA-10	0.05	108.06	0.1	9.35