




HONDA ACCORD ENTERING PARKING AREA - NO CONFLICTS OBSERVED

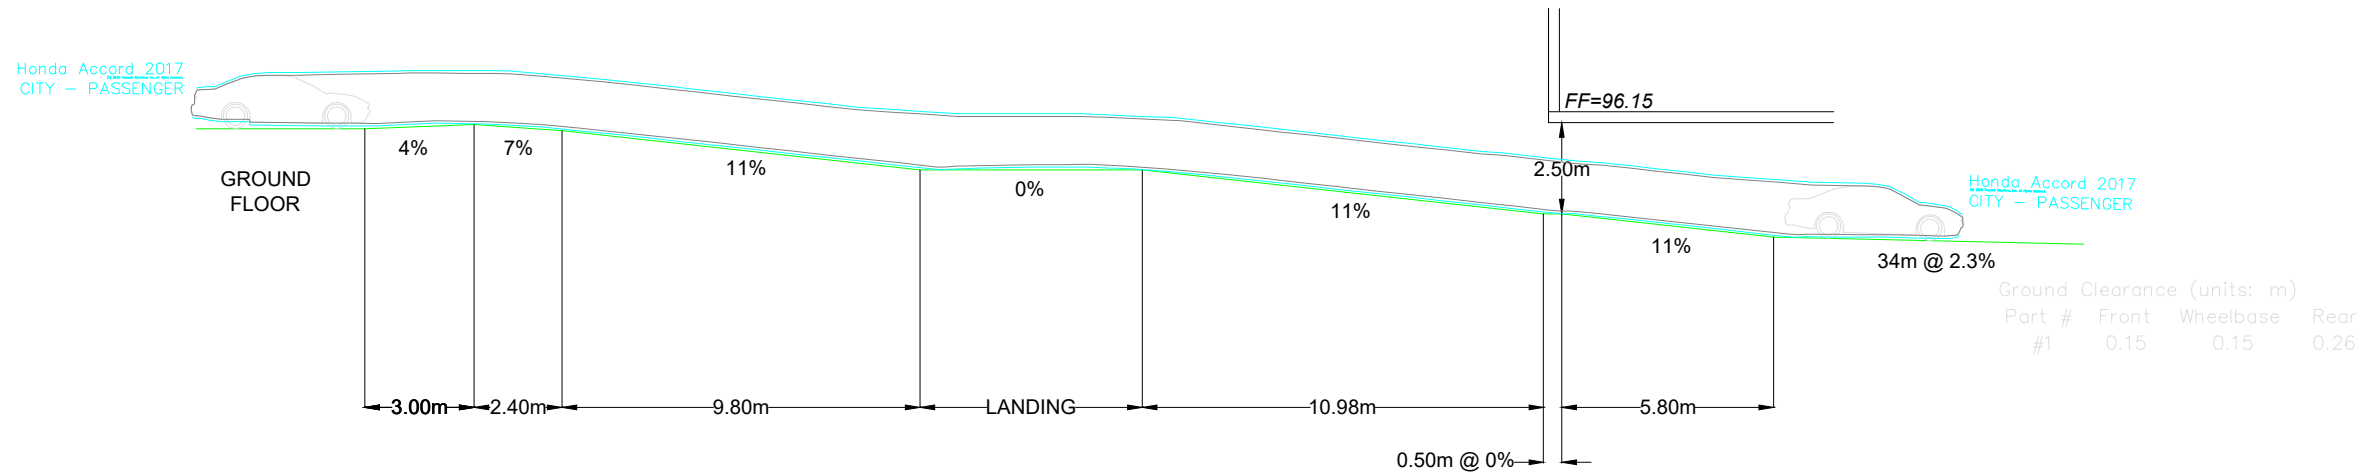

HONDA ACCORD EXITING PARKING AREA - NO CONFLICTS OBSERVED

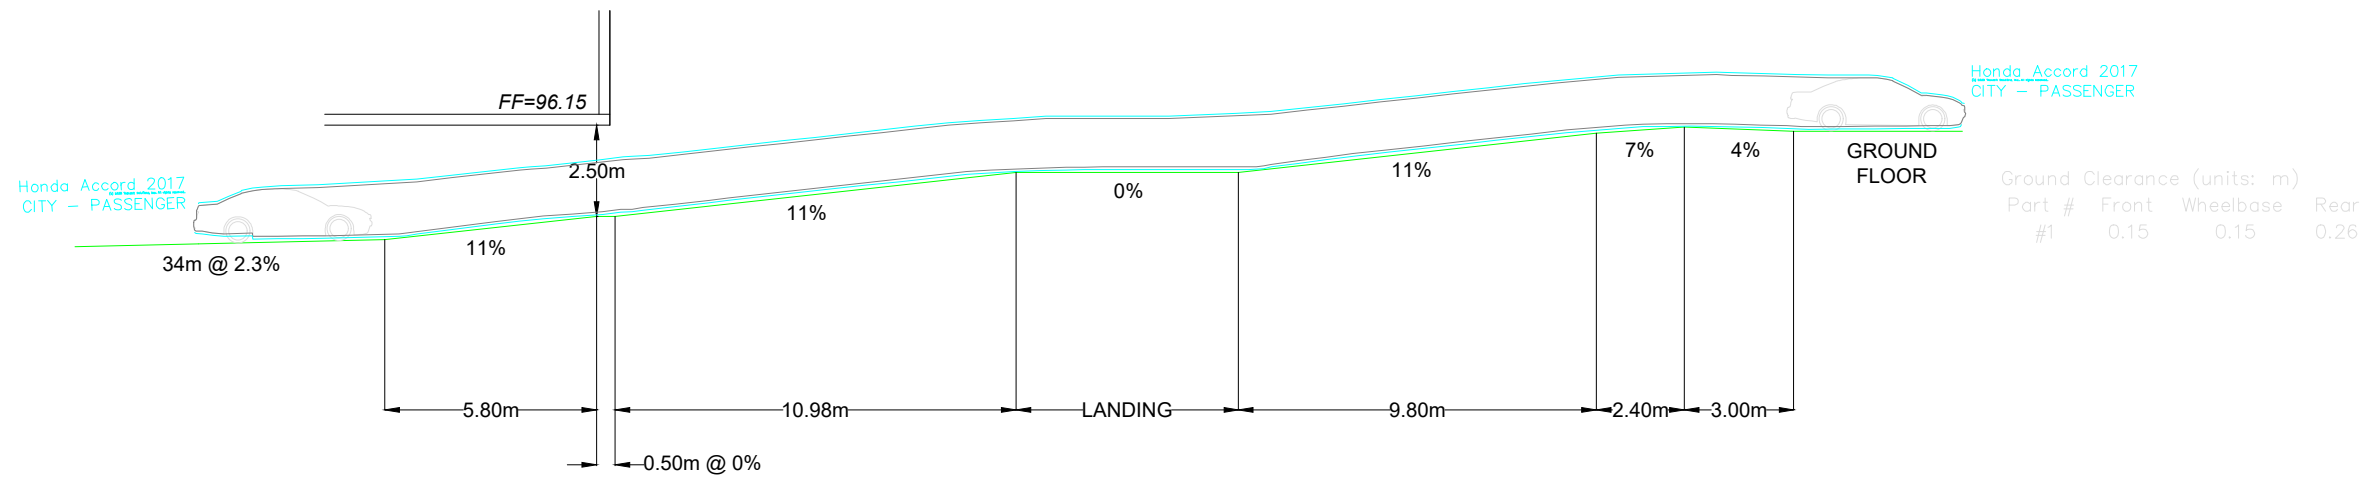

Notes:

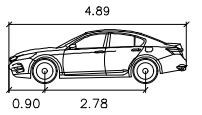

Honda Accord 2017
 meters
 Width : 1.85
 Track : 1.83
 Lock to Lock Time : 6.0
 Steering Angle : 31.9

○ OBSTACLE CONFLICT


01	Issued for Review	BB	2023-07-27
REV:	DESCRIPTION:	BY:	DATE:
STATUS:			

CGH Transportation
 6 Plaza Court
 Ottawa, ON
 K2H 7W1
 (343) 999-9117

CLIENT: Katasta Group
 ARCHITECT:


SITE:
 1509 Merivale Road
 TITLE:
 Vertical Ramp Analysis

SCALE AT A3: NTS	DATE: 2023-07-27	DRAWN: BB	CHECKED: JK
PROJECT NO: 2020-47	DRAWING NO: 001	REVISION: 01	

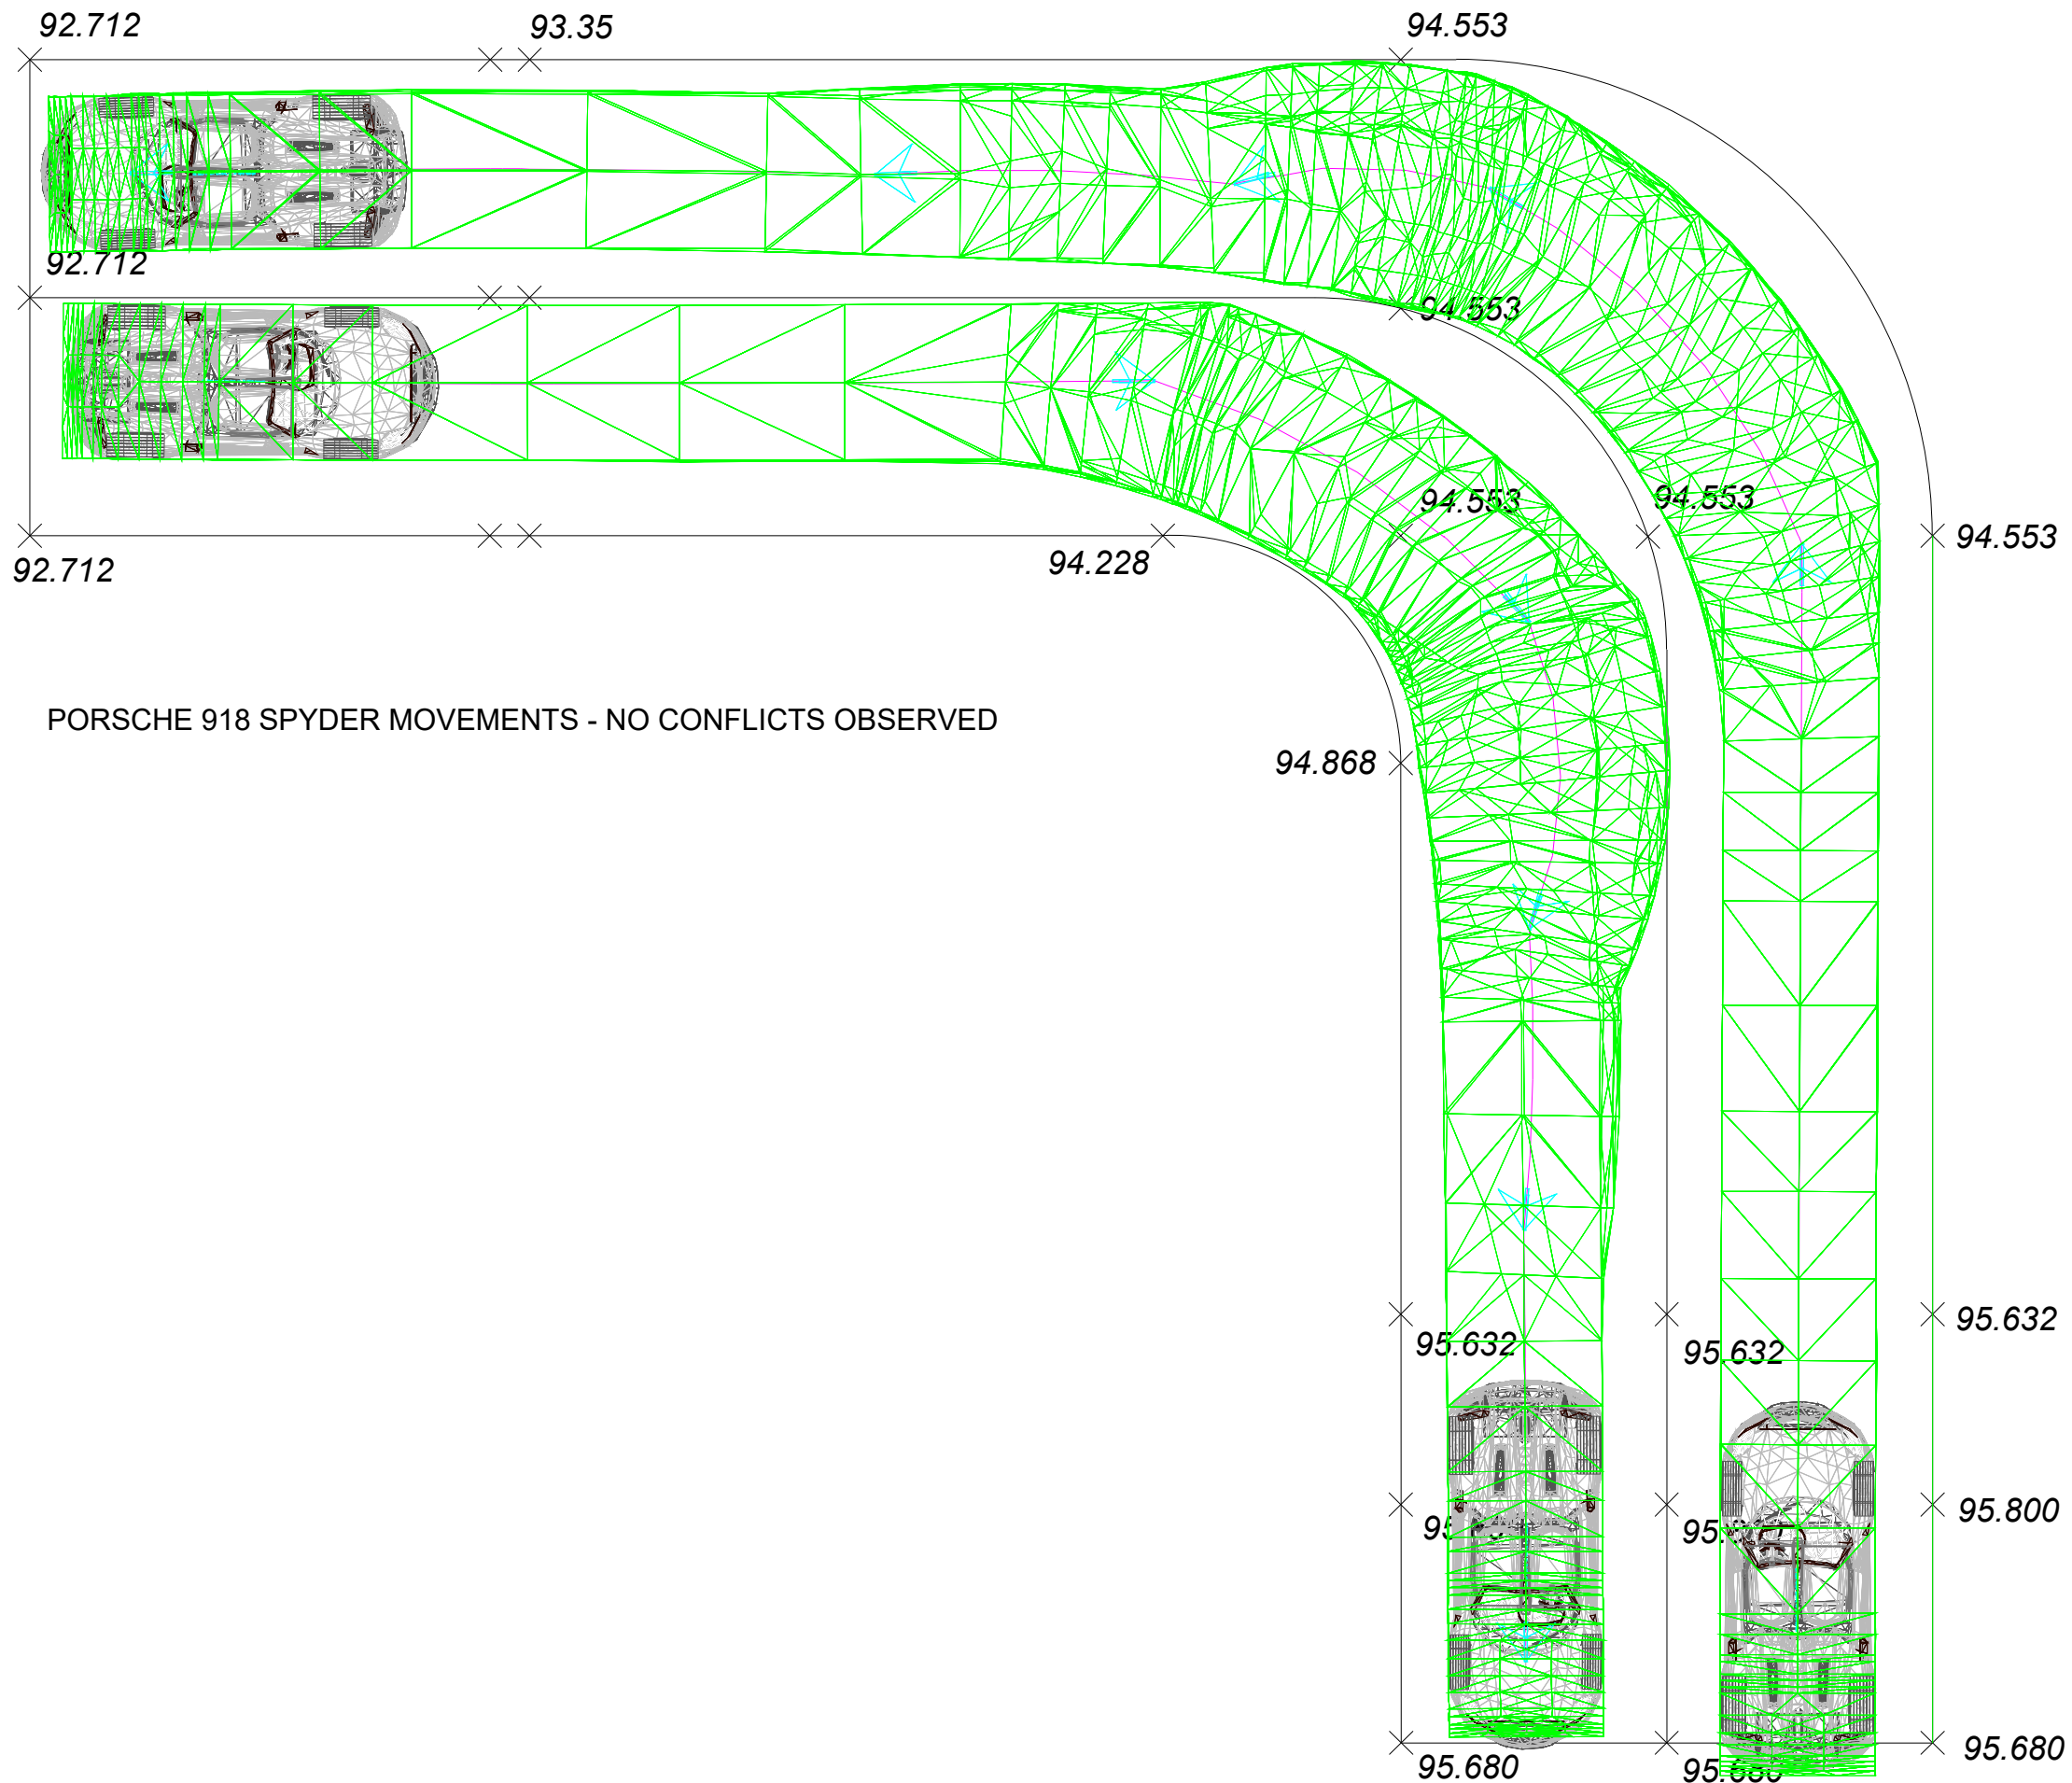

PORSCHE 918 SPYDER MOVEMENTS - NO CONFLICTS OBSERVED

Notes:

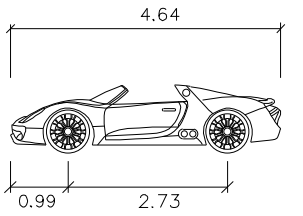

Porsche 918 Spyder
 meters
 Width : 4.64
 Track : 2.73
 Lock to Lock Time : 6.0
 Steering Angle : 33.7

△ OBSTACLE CONFLICT

01	Issued for Review	BB	2023-07-27
REV:	DESCRIPTION:	BY:	DATE:
STATUS:			



CGH Transportation
 6 Plaza Court
 Ottawa, ON
 K2H 7W1
 (343) 999-9117

CLIENT: Katasta Group

ARCHITECT:

SITE:
 1509 Merivale Road

TITLE:
 Profile Surface Analysis -
 Low Profile Vehicle

SCALE AT A3: NTS	DATE: 2023-07-27	DRAWN: BB	CHECKED: JK
PROJECT NO: 2020-47	DRAWING NO: 002	REVISION: 01	