

**ROADWAY TRAFFIC NOISE  
ASSESSMENT**

3990 Old Richmond Road &  
572 Moodie Drive  
Ottawa, Ontario

REPORT: 21-044-Traffic Noise



January 10, 2021

PREPARED FOR

Jami Omar Mosque  
c/o Susan D. Smith Architect  
941 Merivale Road  
Ottawa, ON K1Z 6A1

PREPARED BY

Michael Lafortune, C.E.T., Environmental Scientist  
Joshua Foster, P.Eng., Lead Engineer

## EXECUTIVE SUMMARY

This report describes a roadway traffic noise assessment undertaken in support of site plan application for a proposed residential-use development at 3990 Old Richmond Road & 572 Moodie Drive in Ottawa, Ontario. The proposed development will comprise a 4-storey building (Building A) and a 3-storey building (Building B). The major sources of traffic noise are Old Richmond Road and Moodie Drive. Figure 1 illustrates a complete site plan with surrounding context.

The assessment is based on (i) theoretical noise prediction methods that conform to the Ministry of the Environment, Conservation and Parks (MECP) and City of Ottawa requirements; (ii) noise level criteria as specified by the City of Ottawa's Environmental Noise Control Guidelines (ENCG); (iii) future vehicular traffic volumes based on the City of Ottawa's Official Plan roadway classifications; and (iv) architectural drawings prepared by Susan D. Smith Architect.

The results of the current analysis indicate that noise levels will range between 53 and 68 dBA during the daytime period (07:00-23:00) and between 45 and 60 dBA during the nighttime period (23:00-07:00). The highest noise level (68 dBA) occurs at the west façade of Building A, which is nearest and most exposed to Old Richmond Road. Building components with a higher Sound Transmission Class (STC) rating will be required where exterior noise levels exceed 65 dBA, as indicated in Figure 3.

Results of the calculations also indicate that Building A will require central air conditioning, which will allow occupants to keep windows closed and maintain a comfortable living environment. Building B will require forced air heating with provision for air conditioning. In addition to ventilation requirements, Warning Clauses will also be required in all Lease, Purchase and Sale Agreements, as summarized in Section 6.

With regards to stationary noise impacts, there are no significant sources of stationary noise associated with the proposed development. The proposed Building A may contain small rooftop units; however, these would have limited exposure to the surrounding low-rise residential properties. The only existing sources of stationary noise are the rooftop units associated with the existing place of worship. Based on Gradient

Wind's experience with similar equipment and the setback/exposure to the proposed development, noise levels are expected to be compliant with the ENCG criteria.

**TABLE OF CONTENTS**

1. INTRODUCTION ..... 1

2. TERMS OF REFERENCE ..... 1

3. OBJECTIVES ..... 2

4. METHODOLOGY ..... 2

    4.1 Background.....2

    4.2 Roadway Traffic Noise.....2

        4.2.1 Criteria for Roadway Traffic Noise .....2

        4.2.2 Theoretical Roadway Noise Predictions .....4

        4.2.3 Roadway Traffic Volumes.....4

    4.3 Indoor Noise Calculations .....5

5. RESULTS AND DISCUSSION..... 6

    5.1 Roadway Traffic Noise Levels.....6

    5.2 Noise Control Measures .....7

6. CONCLUSIONS AND RECOMMENDATIONS ..... 8

**FIGURES**

**APPENDICES**

**Appendix A – STAMSON 5.04 Input and Output Data and Supporting Information**



## 1. INTRODUCTION

Gradient Wind Engineering Inc. (Gradient Wind) was retained by Jami Omar Mosque c/o Susan D. Smith Architect to undertake a roadway traffic noise assessment in support of site plan application for a proposed residential-use development at 3990 Old Richmond Road & 572 Moodie Drive in Ottawa, Ontario. This report summarizes the methodology, results, and recommendations related to the assessment of exterior and interior noise levels generated by local roadway traffic.

Our work is based on theoretical noise calculation methods conforming to the City of Ottawa<sup>1</sup> and Ministry of the Environment, Conservation and Parks (MECP)<sup>2</sup> guidelines. Noise calculations were based on architectural drawings prepared by Susan D. Smith Architect, with future traffic volumes corresponding to the City of Ottawa's Official Plan (OP) roadway classifications.

## 2. TERMS OF REFERENCE

The subject site is located on the north side of a land parcel bounded by Moodie Drive from the northeast to the southeast, West Hunt Club Road to the south, and Old Richmond Road from the southwest to the northwest. The proposed development will comprise a 4-storey building (Building A) and a 3-storey building (Building B). The buildings have rectangular and square planforms, respectively.

Above an underground parking level in Building A, the ground floor comprises residential units, a community activity room, a community assistance information room, various building support functions, and a lobby. In Building B, both the basement and the floors above are reserved for residential occupancy. There is no outdoor amenity space associated with the development. Private balconies less than 4 m in depth are not considered as Outdoor Living Areas (OLA).

The site is surrounded by low-rise residential buildings in all directions. The study property contains an existing place of worship. The major sources of traffic noise are Old Richmond Road and Moodie Drive.

Figure 1 illustrates a complete site plan with surrounding context.

---

<sup>1</sup> City of Ottawa Environmental Noise Control Guidelines, January 2016

<sup>2</sup> Ontario Ministry of the Environment and Climate Change – Environmental Noise Guidelines, Publication NPC-300, Queens Printer for Ontario, Toronto, 2013



### **3. OBJECTIVES**

The principal objectives of this study are to (i) calculate the future noise levels on the study buildings produced by local roadway traffic, and (ii) ensure that interior and exterior noise levels do not exceed the allowable limits specified by the City of Ottawa's Environmental Noise Control Guidelines as outlined in Section 4.2 of this report.

### **4. METHODOLOGY**

#### **4.1 Background**

Noise can be defined as any obtrusive sound. It is created at a source, transmitted through a medium, such as air, and intercepted by a receiver. Noise may be characterized in terms of the power of the source or the sound pressure at a specific distance. While the power of a source is characteristic of that particular source, the sound pressure depends on the location of the receiver and the path that the noise takes to reach the receiver. Measurement of noise is based on the decibel unit, dBA, which is a logarithmic ratio referenced to a standard noise level ( $2 \times 10^{-5}$  Pascals). The 'A' suffix refers to a weighting scale, which better represents how the noise is perceived by the human ear. With this scale, a doubling of power results in a 3 dBA increase in measured noise levels and is just perceptible to most people. An increase of 10 dBA is often perceived to be twice as loud.

#### **4.2 Roadway Traffic Noise**

##### **4.2.1 Criteria for Roadway Traffic Noise**

For surface roadway traffic noise, the equivalent sound energy level,  $L_{eq}$ , provides a measure of the time varying noise levels, which is well correlated with the annoyance of sound. It is defined as the continuous sound level, which has the same energy as a time varying noise level over a period of time. For roadways, the  $L_{eq}$  is commonly calculated on the basis of a 16-hour ( $L_{eq16}$ ) daytime (07:00-23:00) / 8-hour ( $L_{eq8}$ ) nighttime (23:00-07:00) split to assess its impact on residential buildings. The City of Ottawa's Environmental Noise Control Guidelines (ENCG) specifies that the recommended indoor noise limit range



(that is relevant to this study) is 45 and 40 dBA for living rooms and sleeping quarters respectively for roadway as listed in Table 1.

**TABLE 1: INDOOR SOUND LEVEL CRITERIA (ROAD)<sup>3</sup>**

Type of Space	Time Period	Leq (dBA)
General offices, reception areas, retail stores, etc.	07:00 – 23:00	50
Living/dining/den areas of <b>residences</b> , hospitals, schools, nursing/retirement homes, day-care centres, theatres, places of worship, libraries, individual or semi-private offices, conference rooms, etc.	07:00 – 23:00	45
Sleeping quarters of hotels/motels	23:00 – 07:00	45
Sleeping quarters of <b>residences</b> , hospitals, nursing/retirement homes, etc.	23:00 – 07:00	40

Predicted noise levels at the plane of window (POW) dictate the action required to achieve the recommended sound levels. An open window is considered to provide a 10 dBA reduction in noise, while a standard closed window is capable of providing a minimum 20 dBA noise reduction<sup>4</sup>. A closed window due to a ventilation requirement will bring noise levels down to achieve an acceptable indoor environment<sup>5</sup>. Therefore, where noise levels exceed 55 dBA daytime and 50 dBA nighttime, the ventilation for the building should consider the need for having windows and doors closed, which triggers the need for forced air heating with provision for central air conditioning. Where noise levels exceed 65 dBA daytime and 60 dBA nighttime, air conditioning will be required and building components will require higher levels of sound attenuation<sup>6</sup>.

<sup>3</sup> Adapted from ENCG 2016 – Tables 2.2b and 2.2c

<sup>4</sup> Burberry, P.B. (2014). Mitchell’s Environment and Services. Routledge, Page 125

<sup>5</sup> MECP, Environmental Noise Guidelines, NPC 300 – Part C, Section 7.8

<sup>6</sup> MECP, Environmental Noise Guidelines, NPC 300 – Part C, Section 7.1.3

The sound level criterion for outdoor living areas is 55 dBA, which applies during the daytime (07:00 to 23:00). When noise levels exceed 55 dBA, mitigation must be provided to reduce noise levels where technically and administratively feasible to acceptable levels at or below the criterion.

#### **4.2.2 Theoretical Roadway Noise Predictions**

Noise predictions were performed with the aid of the MECP computerized noise assessment program, STAMSON 5.04, for road analysis. Appendix A includes the STAMSON 5.04 input and output data.

Roadway traffic noise calculations were performed by treating each roadway segment as separate line sources of noise. In addition to the traffic volumes summarized in Table 2, theoretical noise predictions were based on the following parameters:

- Truck traffic on all roadways was taken to comprise 5% heavy trucks and 7% medium trucks, as per ENCG requirements for noise level predictions.
- The day/night split for all streets was taken to be 92%/8%, respectively.
- Ground surfaces were taken to be reflective due to the presence of hard (paved) ground.
- Topography was assumed to be a flat/gentle slope surrounding the study building.
- Noise receptors were strategically placed at 8 locations around the study area (see Figure 2).
- Receptor distances and exposure angles are illustrated in Figures 4-5.

#### **4.2.3 Roadway Traffic Volumes**

The ENCG dictates that noise calculations should consider future sound levels based on a roadway's classification at the mature state of development. Therefore, traffic volumes are based on the roadway classifications outlined in the City of Ottawa's Official Plan (OP) and Transportation Master Plan<sup>7</sup> which provide additional details on future roadway expansions. Average Annual Daily Traffic (AADT) volumes are then based on data in Table B1 of the ENCG for each roadway classification. Table 2 (below) summarizes the AADT values used for each roadway included in this assessment.

---

<sup>7</sup> City of Ottawa Transportation Master Plan, November 2013



**TABLE 2: ROADWAY TRAFFIC DATA**

Segment	Roadway Traffic Data	Speed Limit (km/h)	Traffic Volumes
Old Richmond Road	2-Lane Urban Arterial	60	<b>15,000</b>
Moodie Drive	2-Lane Urban Collector	40	<b>8,000</b>

### 4.3 Indoor Noise Calculations

The difference between outdoor and indoor noise levels is the noise attenuation provided by the building envelope. According to common industry practice, complete walls and individual wall elements are rated according to the Sound Transmission Class (STC). The STC ratings of common residential walls built in conformance with the Ontario Building Code (2012) typically exceed STC 35, depending on exterior cladding, thickness and interior finish details. For example, brick veneer walls can achieve STC 50 or more. Standard commercially sided exterior metal stud walls have around STC 45. Standard good quality doubleglazed non-operable windows can have STC ratings ranging from 25 to 40, depending on the window manufacturer, pane thickness and inter-pane spacing. As previously mentioned, the windows are the known weak point in a partition.

As per Section 4.2, when daytime noise levels (from road and rail sources) at the plane of the window exceed 65 dBA, calculations must be performed to evaluate the sound transmission quality of the building components to ensure acceptable indoor noise levels. The calculation procedure<sup>8</sup> considers:

- Window type and total area as a percentage of total room floor area
- Exterior wall type and total area as a percentage of the total room floor area
- Acoustic absorption characteristics of the room
- Outdoor noise source type and approach geometry
- Indoor sound level criteria, which varies according to the intended use of a space

---

<sup>8</sup> Building Practice Note: Controlling Sound Transmission into Buildings by J.D. Quirt, National Research Council of Canada, September 1985

Based on published research<sup>9</sup>, exterior walls possess specific sound attenuation characteristics that are used as a basis for calculating the required STC ratings of windows in the same partition. Due to the limited information available at the time of the study, which was prepared for site plan approval, detailed floor layouts and building elevations have not been finalized; therefore, detailed STC calculations could not be performed at this time. As a guideline, the anticipated STC requirements for windows have been estimated based on the overall noise reduction required for each intended use of space (STC = outdoor noise level – targeted indoor noise levels).

## 5. RESULTS AND DISCUSSION

### 5.1 Roadway Traffic Noise Levels

The results of the roadway traffic noise calculations are summarized in Table 3 below. A complete set of input and output data from all STAMSON 5.04 calculations are available in Appendix A.

**TABLE 3: EXTERIOR NOISE LEVELS DUE TO ROAD TRAFFIC**

Receptor Number	Receptor Height Above Grade (m)	Receptor Location	STAMSON 5.04 Noise Level (dBA)	
			Day	Night
1	10.5	POW – 4th Floor – North Façade	63	55
2	10.5	POW – 4th Floor – East Façade	53	45
3	10.5	POW – 4th Floor – South Façade	64	57
4	10.5	POW – 4th Floor – West Façade	68	60
5	7.5	POW – 4th Floor – North Façade	58	51
6	7.5	POW – 4th Floor – East Façade	62	54
7	7.5	POW – 4th Floor – South Façade	59	51
8	7.5	POW – 4th Floor – West Façade	63	55

<sup>9</sup> CMHC, Road & Rail Noise: Effects on Housing



The results of the current analysis indicate that noise levels will range between 53 and 68 dBA during the daytime period (07:00-23:00) and between 45 and 60 dBA during the nighttime period (23:00-07:00). The highest noise level (68 dBA) occurs at the west façade of Building A, which is nearest and most exposed to Old Richmond Road.

## 5.2 Noise Control Measures

The noise levels predicted due to roadway traffic exceed the criteria listed in Section 4.2 for building components. As discussed in Section 4.3, the anticipated STC requirements for windows have been estimated based on the overall noise reduction required for each intended use of space (STC = outdoor noise level – targeted indoor noise levels). As per city of Ottawa requirements, detailed STC calculations will be required to be completed prior to building permit application for each unit type. The STC requirements for the windows are summarized below for various units within the development (see Figure 3):

- **Bedroom Windows**
  - (i) Bedroom windows facing west on Building A will require a minimum STC of 31
  - (ii) All other bedroom windows are to satisfy Ontario Building Code (OBC 2012) requirements
  
- **Living Room Windows**
  - (i) Living room windows facing west on Building A will require a minimum STC of 26
  - (ii) All other living room windows are to satisfy Ontario Building Code (OBC 2012) requirements
  
- **Exterior Walls**
  - (i) Exterior wall components on the west façade of Building A will require a minimum STC of 45, which will be achieved with brick cladding or an acoustical equivalent according to NRC test data<sup>10</sup>

---

<sup>10</sup> J.S. Bradley and J.A. Birta. Laboratory Measurements of the Sound Insulation of Building Façade Elements, National Research Council October 2000.

The STC requirements apply to windows, doors, spandrel panels and curtainwall elements. Exterior wall components on these façades are recommended to have a minimum STC of 45, where a window/wall system is used. A review of window supplier literature indicates that the specified STC ratings can be achieved by a variety of window systems having a combination of glass thickness and inter-pane spacing. We have specified an example window configuration, however several manufacturers and various combinations of window components, such as those proposed, will offer the necessary sound attenuation rating. It is the responsibility of the manufacturer to ensure that the specified window achieves the required STC. This can only be assured by using window configurations that have been certified by laboratory testing. The requirements for STC ratings assume that the remaining components of the building are constructed and installed according to the minimum standards of the Ontario Building Code. The specified STC requirements also apply to swinging and/or sliding patio doors.

Results of the calculations also indicate that Building A will require central air conditioning, which will allow occupants to keep windows closed and maintain a comfortable living environment. Building B will require forced air heating with provision for air conditioning. In addition to ventilation requirements, Warning Clauses will also be required in all Lease, Purchase and Sale Agreements, as summarized in Section 6.

## **6. CONCLUSIONS AND RECOMMENDATIONS**

The results of the current analysis indicate that noise levels will range between 53 and 68 dBA during the daytime period (07:00-23:00) and between 45 and 60 dBA during the nighttime period (23:00-07:00). The highest noise level (68 dBA) occurs at the west façade of Building A, which is nearest and most exposed to Old Richmond Road. Building components with a higher Sound Transmission Class (STC) rating will be required where exterior noise levels exceed 65 dBA, as indicated in Figure 3.

Results of the calculations also indicate that Building A will require central air conditioning, which will allow occupants to keep windows closed and maintain a comfortable living environment. The following



Warning Clause<sup>11</sup> will also be required be placed on all Lease, Purchase and Sale Agreements, as summarized below:

*“Purchasers/tenants are advised that despite the inclusion of noise control features in the development and within the building units, sound levels due to increasing roadway traffic may, on occasion, interfere with some activities of the dwelling occupants, as the sound levels exceed the sound level limits of the City and the Ministry of the Environment and Climate Change. To help address the need for sound attenuation, this development includes:*

- *STC rated multi-pane glazing elements and spandrel panels*
- *STC rated exterior walls*

*This dwelling unit has also been designed with air conditioning. Air conditioning will allow windows and exterior doors to remain closed, thereby ensuring that the indoor sound levels are within the sound level limits of the City and the Ministry of the Environment and Climate Change.*

*To ensure that provincial sound level limits are not exceeded, it is important to maintain these sound attenuation features.”*

Building B will require forced air heating with provision for central air conditioning, which will allow occupants to keep windows closed and maintain a comfortable living environment. The following Warning Clause<sup>12</sup> will also be required be placed on all Lease, Purchase and Sale Agreements, as summarized below:

---

<sup>11</sup> City of Ottawa Environmental Noise Control Guidelines, January 2016

<sup>12</sup> City of Ottawa Environmental Noise Control Guidelines, January 2016



*“Purchasers/tenants are advised that despite the inclusion of noise control features in the development and within the building units, sound levels due to increasing roadway traffic may, on occasion, interfere with some activities of the dwelling occupants, as the sound levels exceed the sound level limits of the City and the Ministry of the Environment and Climate Change. To help address the need for sound attenuation, this development has also been designed with forced air heating with provision for air conditioning. Air conditioning will allow windows and exterior doors to remain closed, thereby ensuring that the indoor sound levels are within the sound level limits of the City and the Ministry of the Environment and Climate Change.*

*To ensure that provincial sound level limits are not exceeded, it is important to maintain these sound attenuation features.”*

With regards to stationary noise impacts, there are no significant sources of stationary noise associated with the proposed development. The proposed Building A may contain small rooftop units; however, these would have limited exposure to the surrounding low-rise residential properties. The only existing sources of stationary noise are the rooftop units associated with the existing place of worship. Based on Gradient Wind’s experience with similar equipment and the setback/exposure to the proposed development, noise levels are expected to be compliant with the ENCG criteria.


This concludes our traffic noise assessment and report. If you have any questions or wish to discuss our findings, please advise us. In the interim, we thank you for the opportunity to be of service.

Sincerely,

***Gradient Wind Engineering Inc.***




Michael Lafortune, C.E.T.  
Environmental Scientist

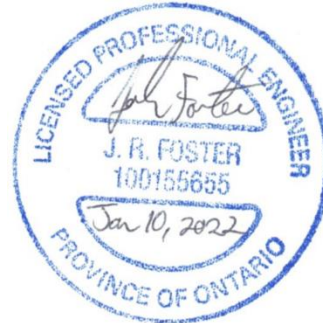


Joshua Foster, P.Eng.  
Lead Engineer

*Gradient Wind File #21-044-Traffic Noise*



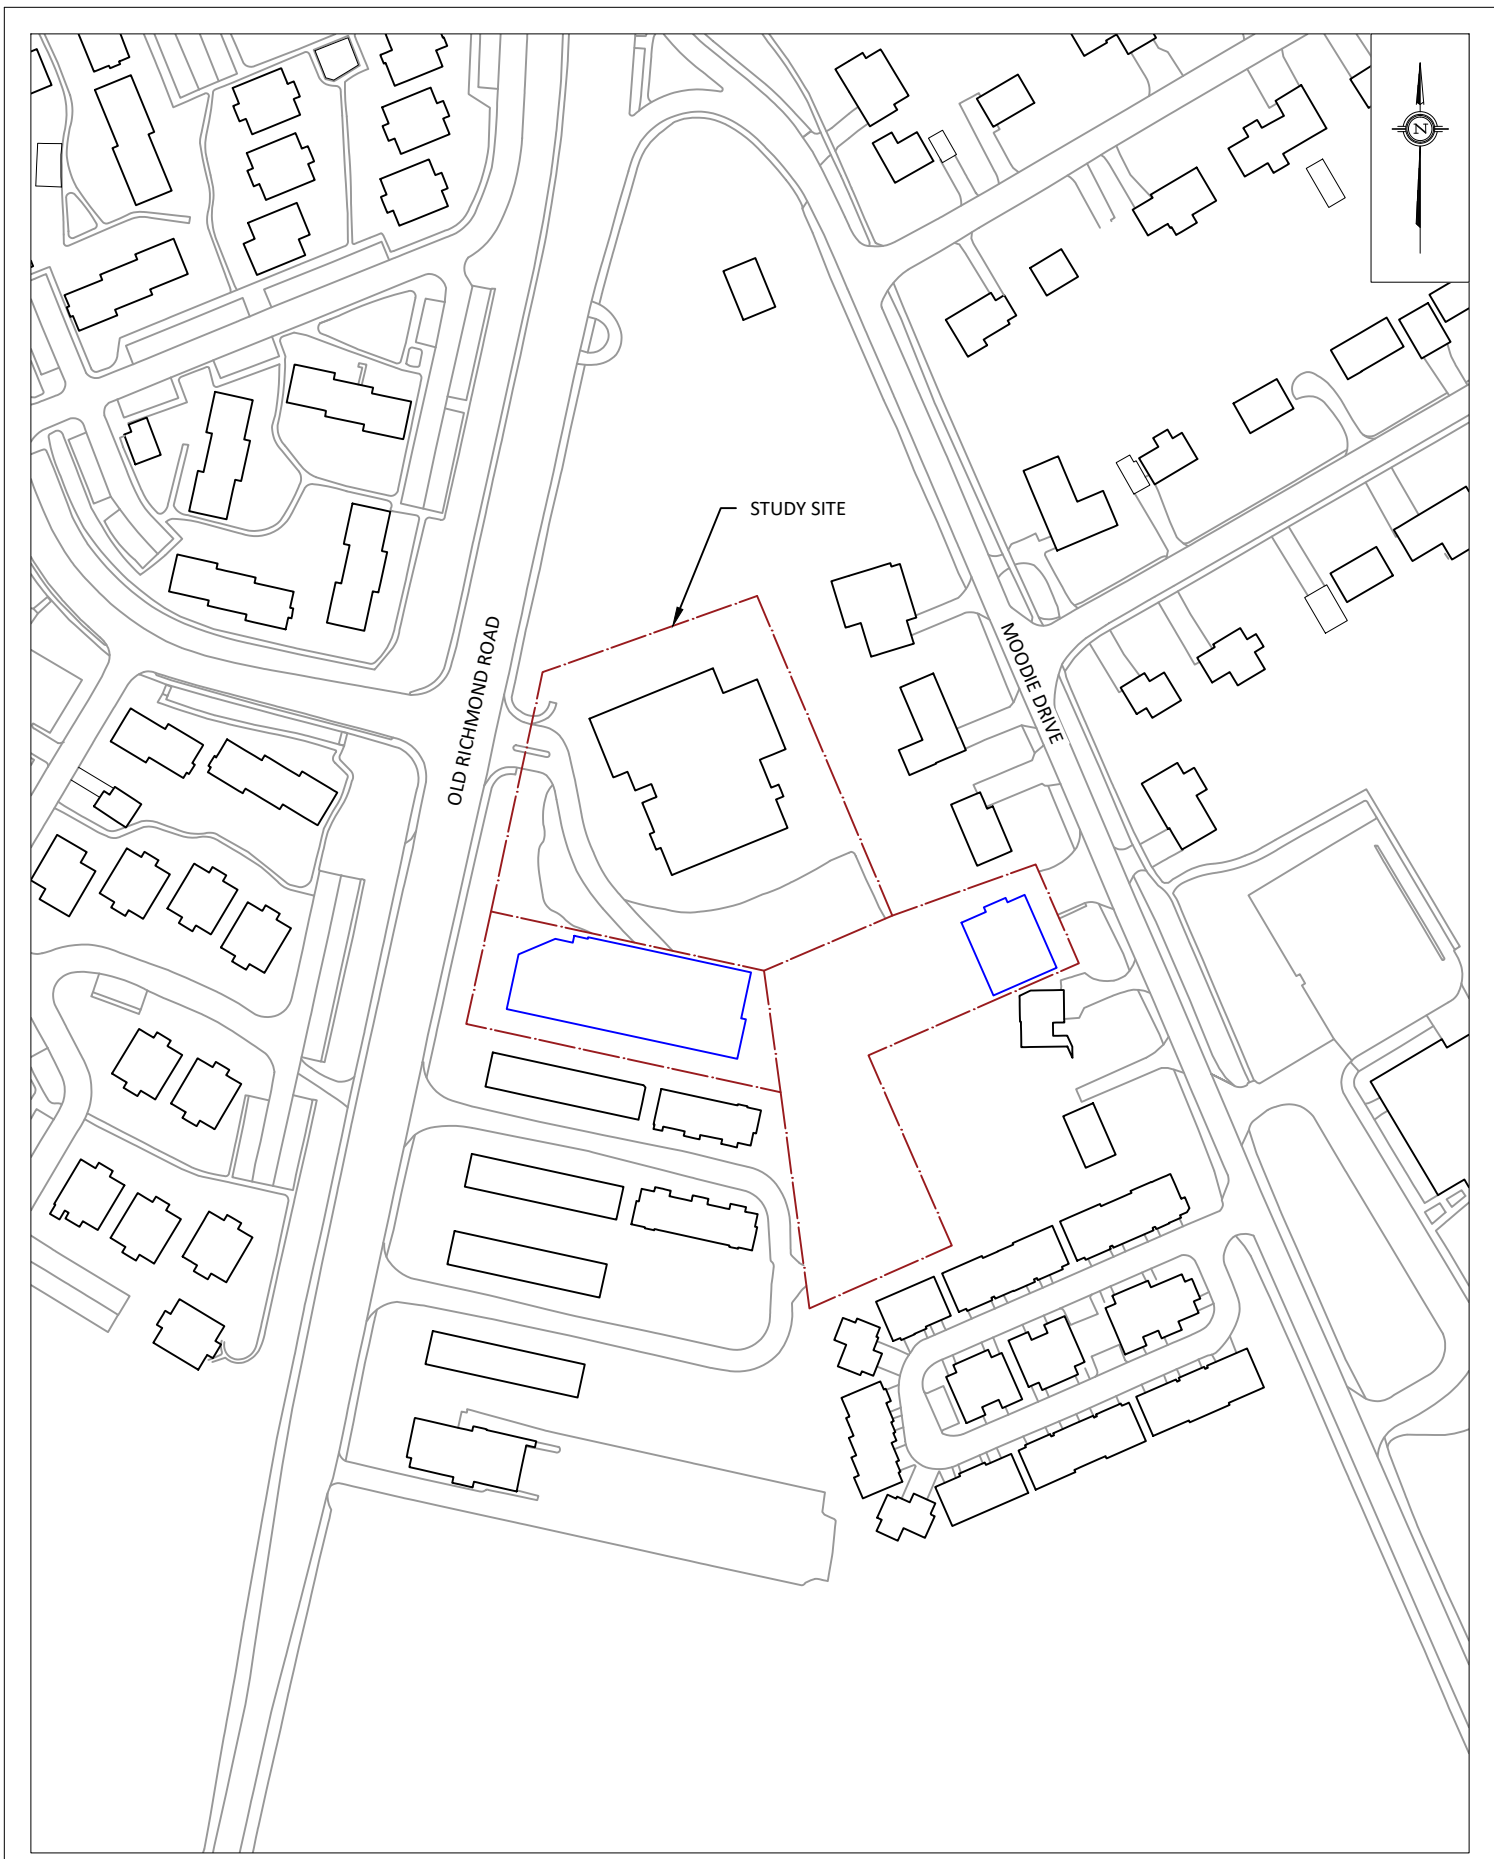




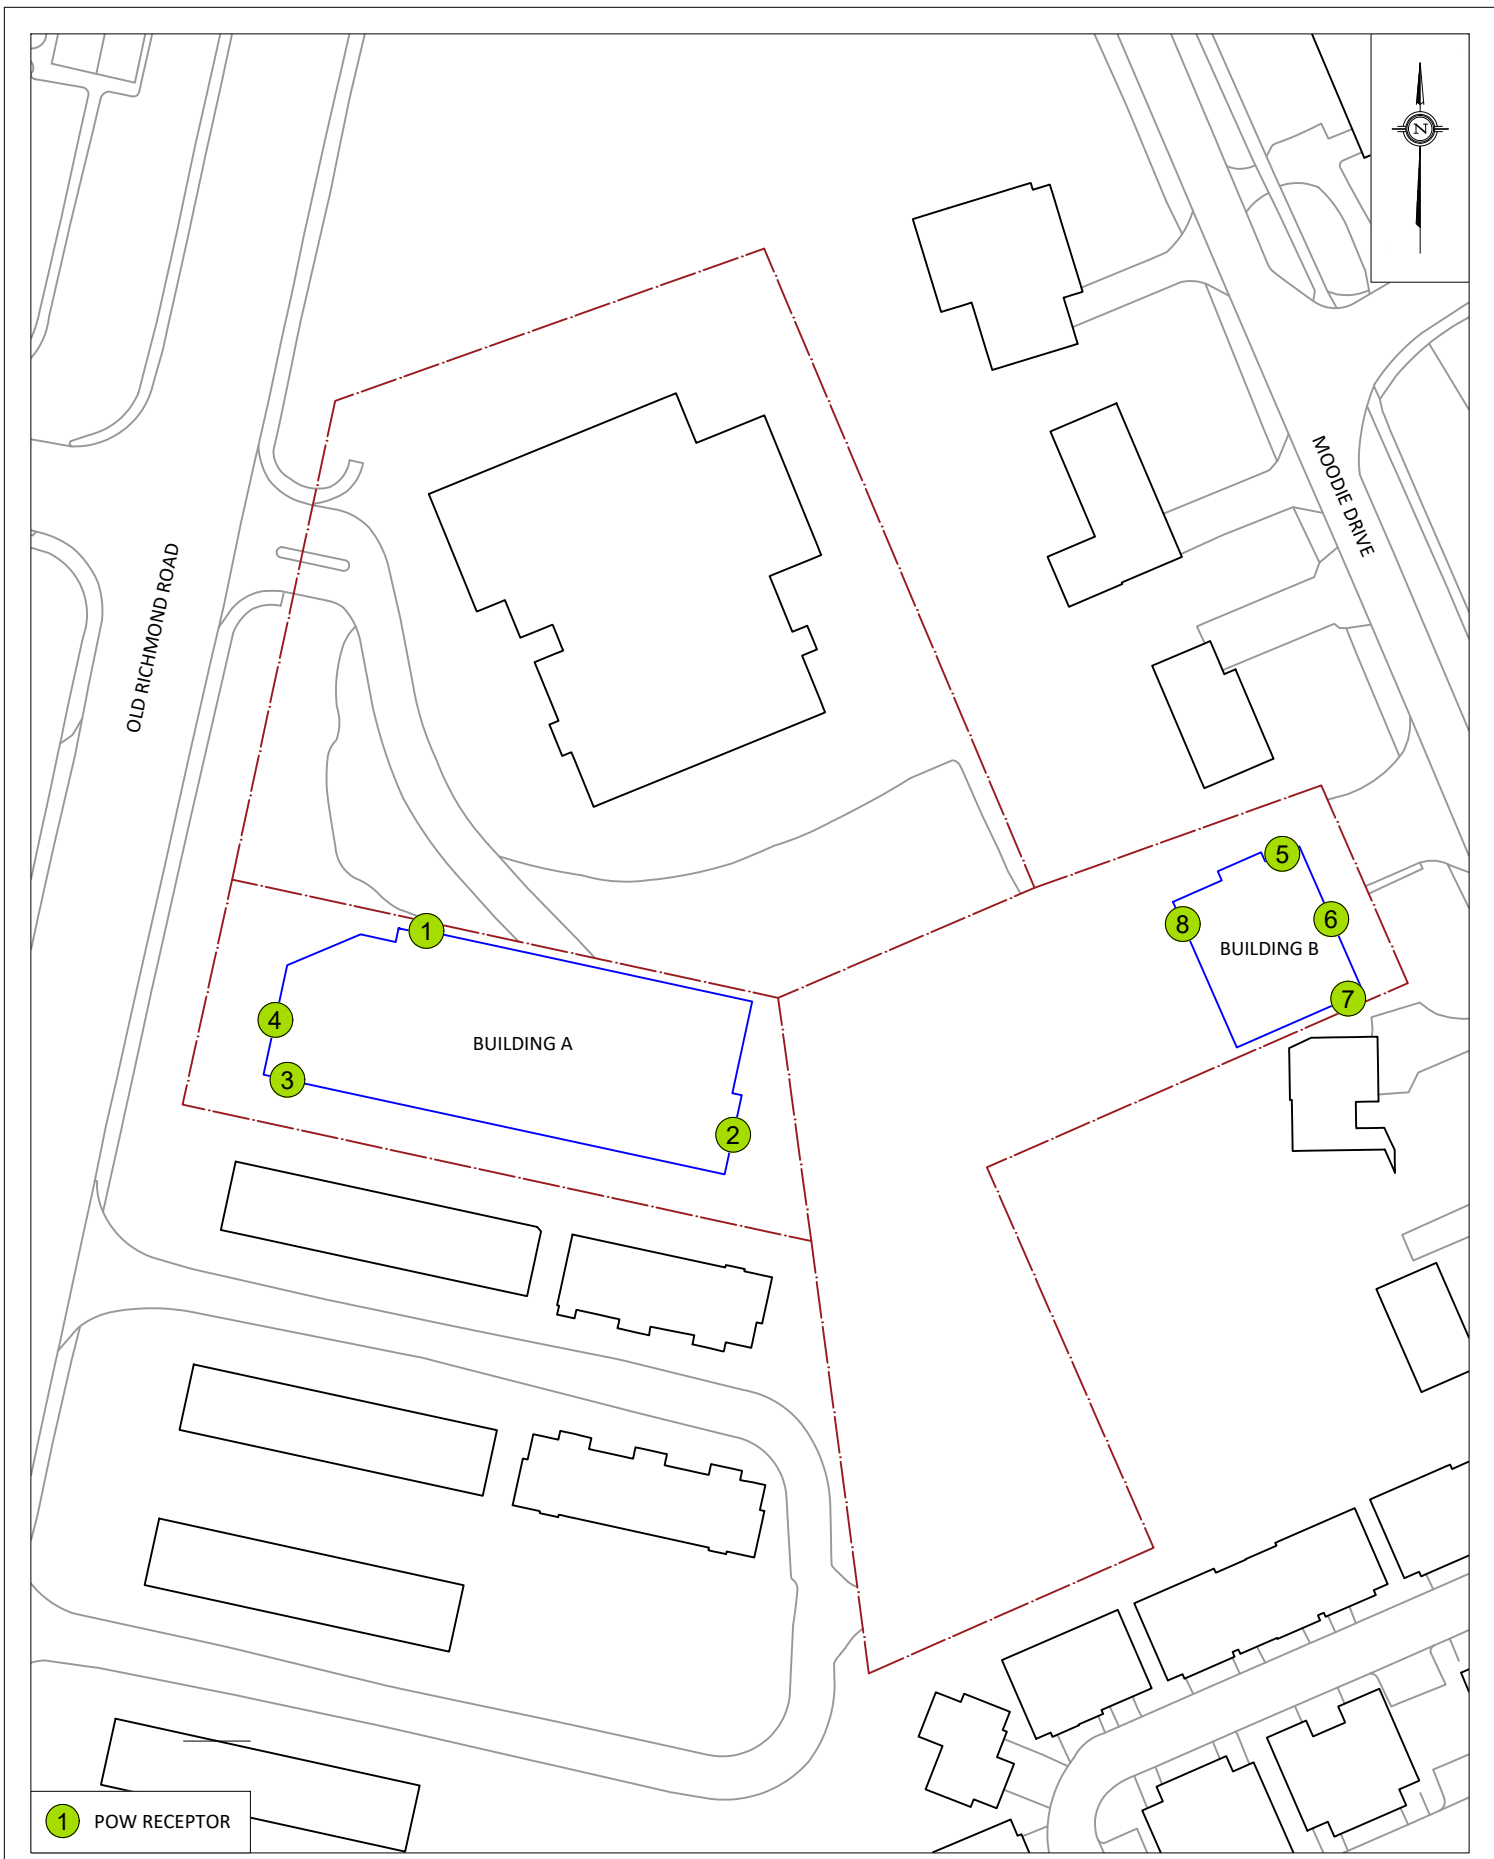


**1** POW RECEPTOR


<b>GRADIENTWIND</b> ENGINEERS & SCIENTISTS 127 WALGREEN ROAD, OTTAWA, ON 613 836 0934 • GRADIENTWIND.COM	PROJECT 3990 OLD RICHMOND ROAD & 572 MOODIE DRIVE, OTTAWA ROADWAY TRAFFIC NOISE ASSESSMENT		DESCRIPTION  <b>FIGURE 2:          RECEPTOR LOCATIONS</b>
	SCALE 1:1000 (APPROX.)	DRAWING NO. GW21-044-2	
	DATE MARCH 4, 2021	DRAWN BY M.L.	

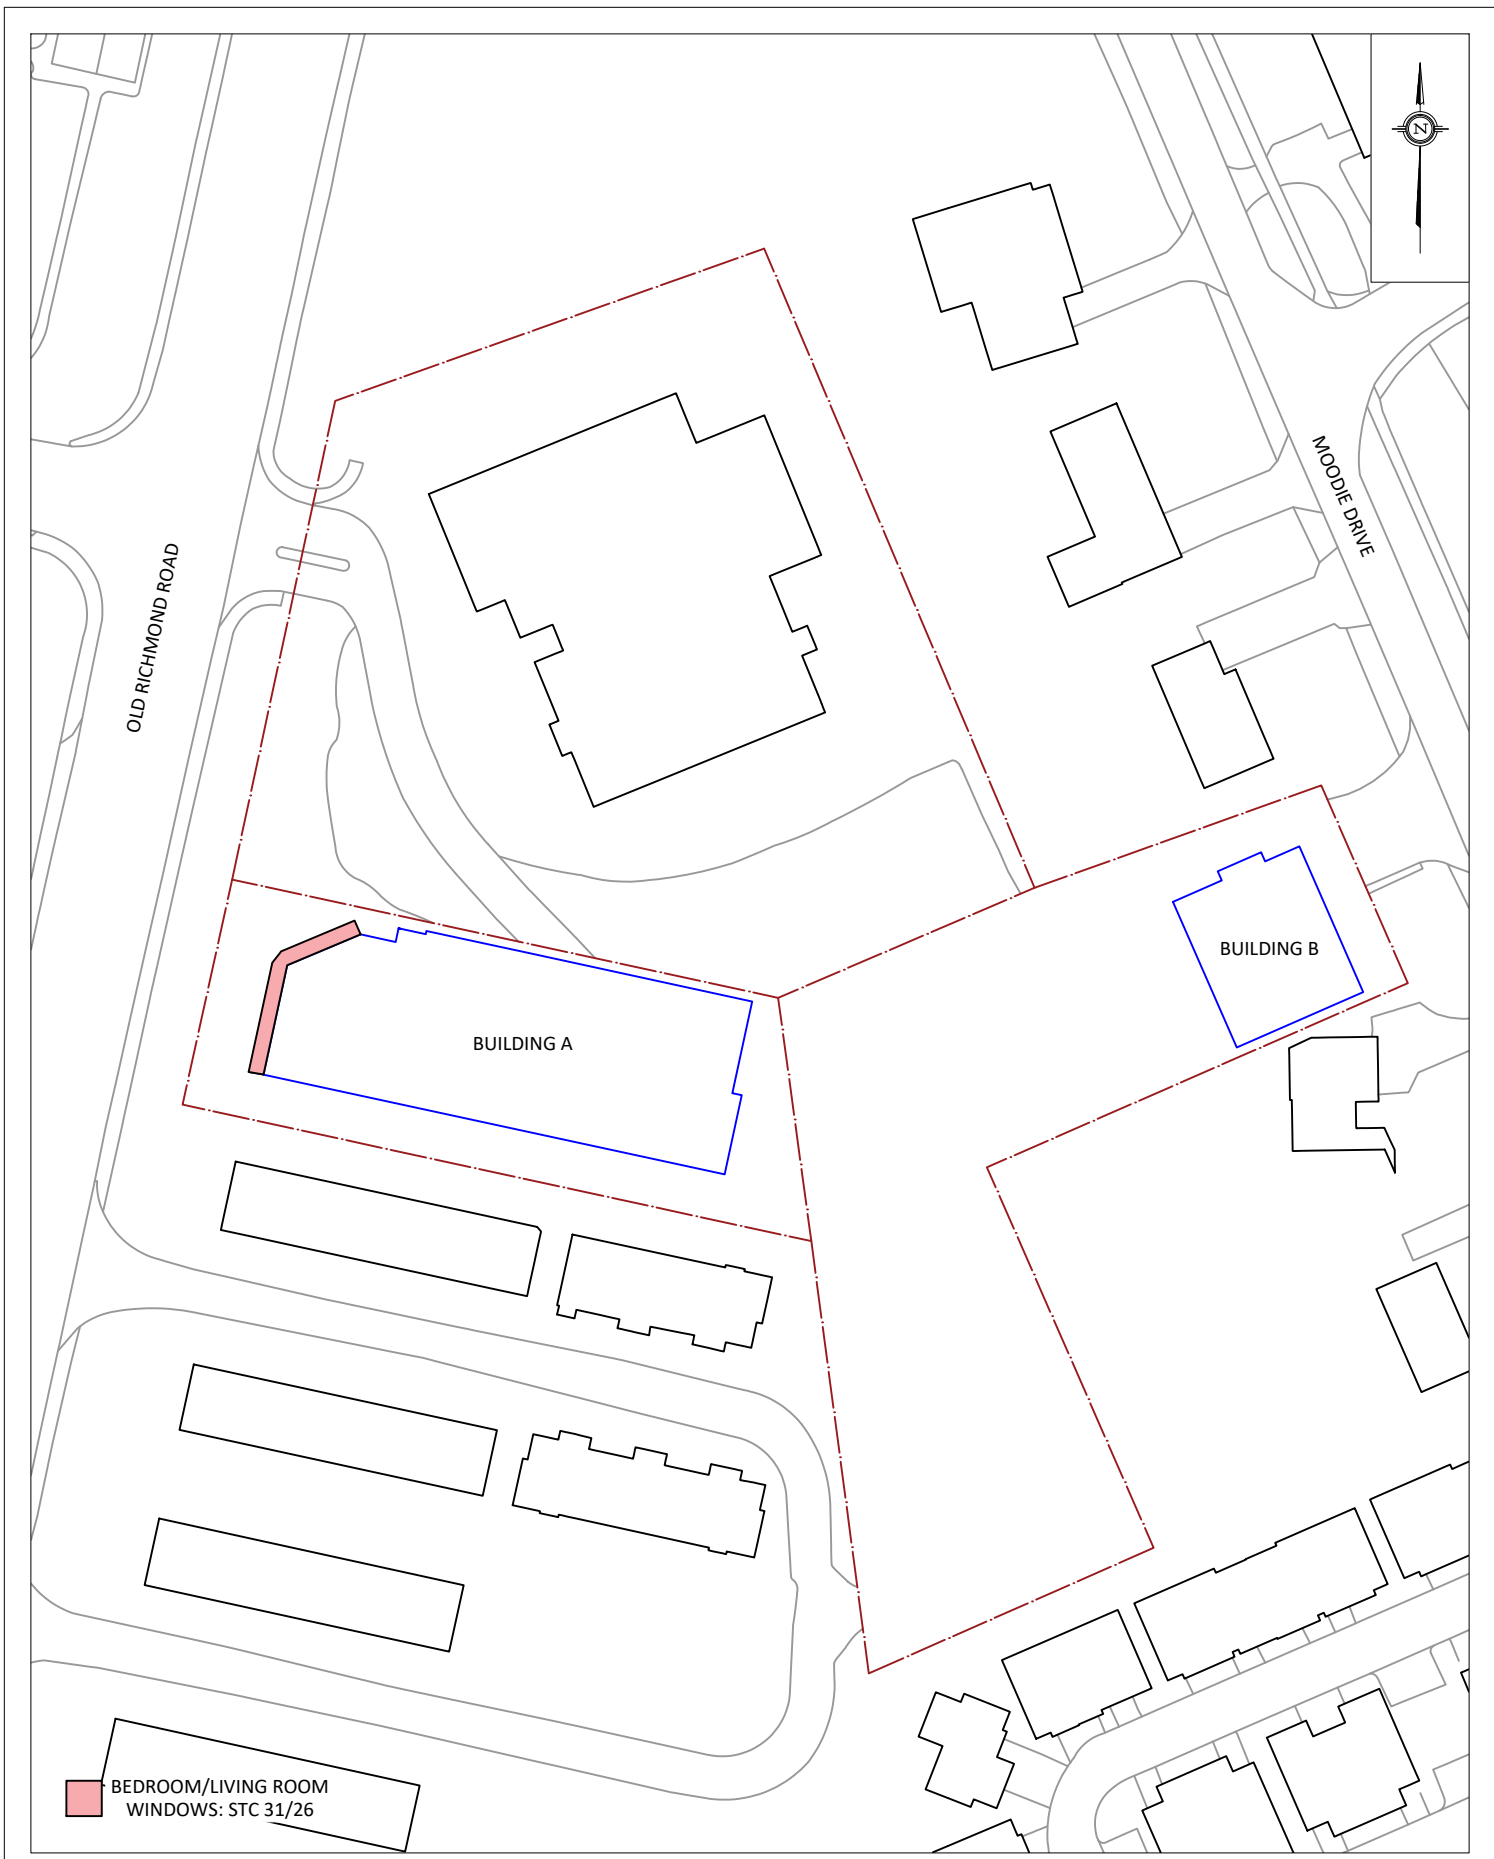

BEDROOM/LIVING ROOM  
 WINDOWS: STC 31/26

<b style="font-size: 1.2em;">GRADIENTWIND</b> ENGINEERS & SCIENTISTS 127 WALGREEN ROAD, OTTAWA, ON 613 836 0934 • GRADIENTWIND.COM	PROJECT 3990 OLD RICHMOND ROAD & 572 MOODIE DRIVE, OTTAWA ROADWAY TRAFFIC NOISE ASSESSMENT	DESCRIPTION	
	SCALE 1:1000 (APPROX.)	DRAWING NO. GW21-044-3	<b>FIGURE 3:          WINDOW STC REQUIREMENTS</b>
	DATE MARCH 4, 2021	DRAWN BY M.L.	

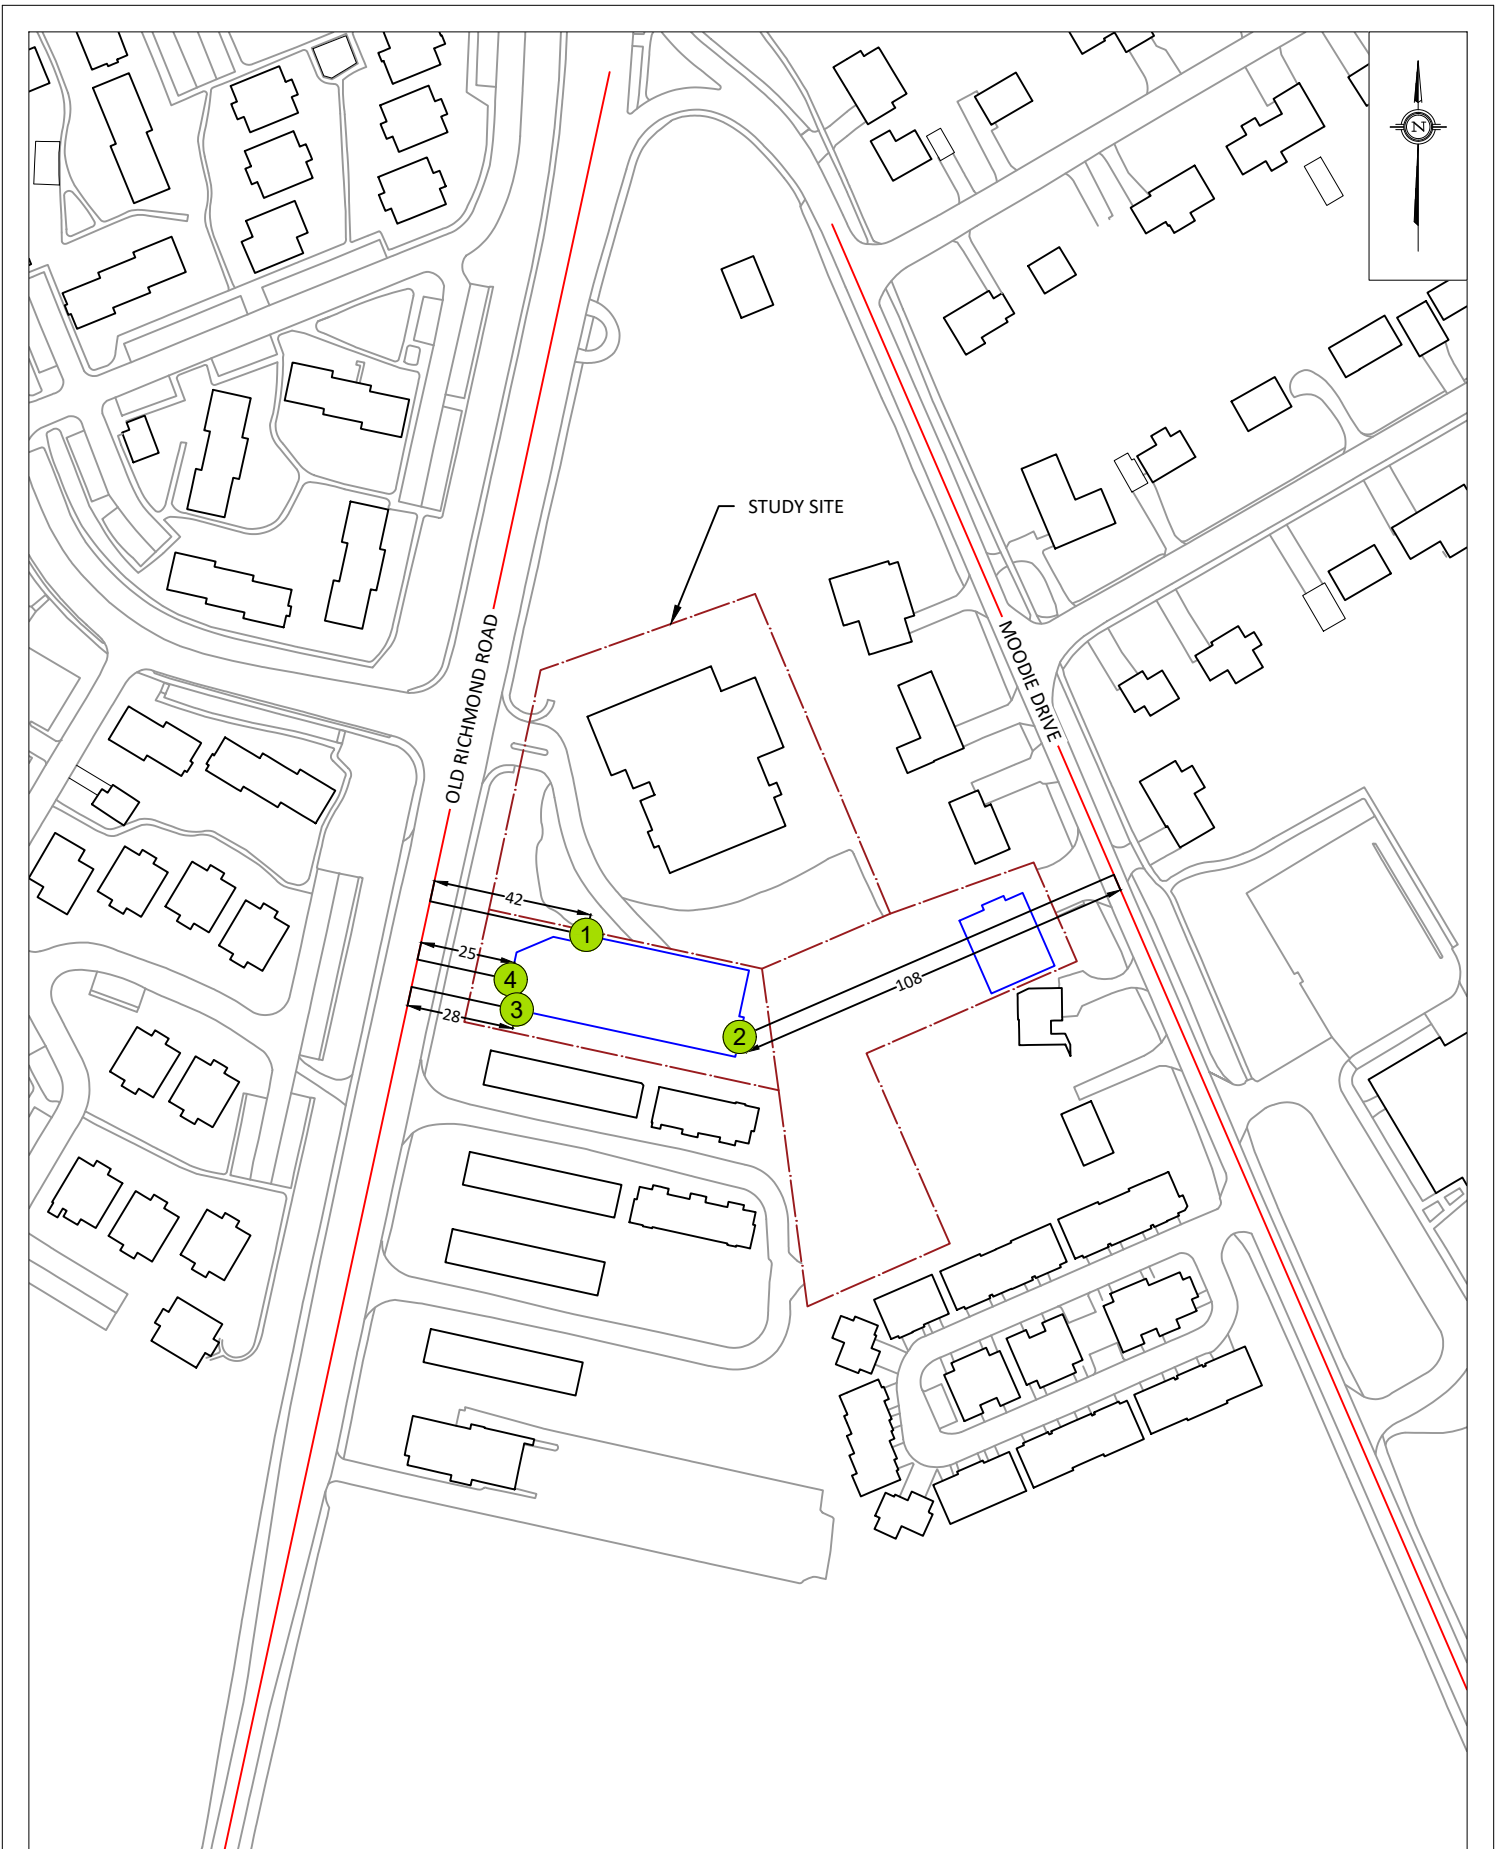

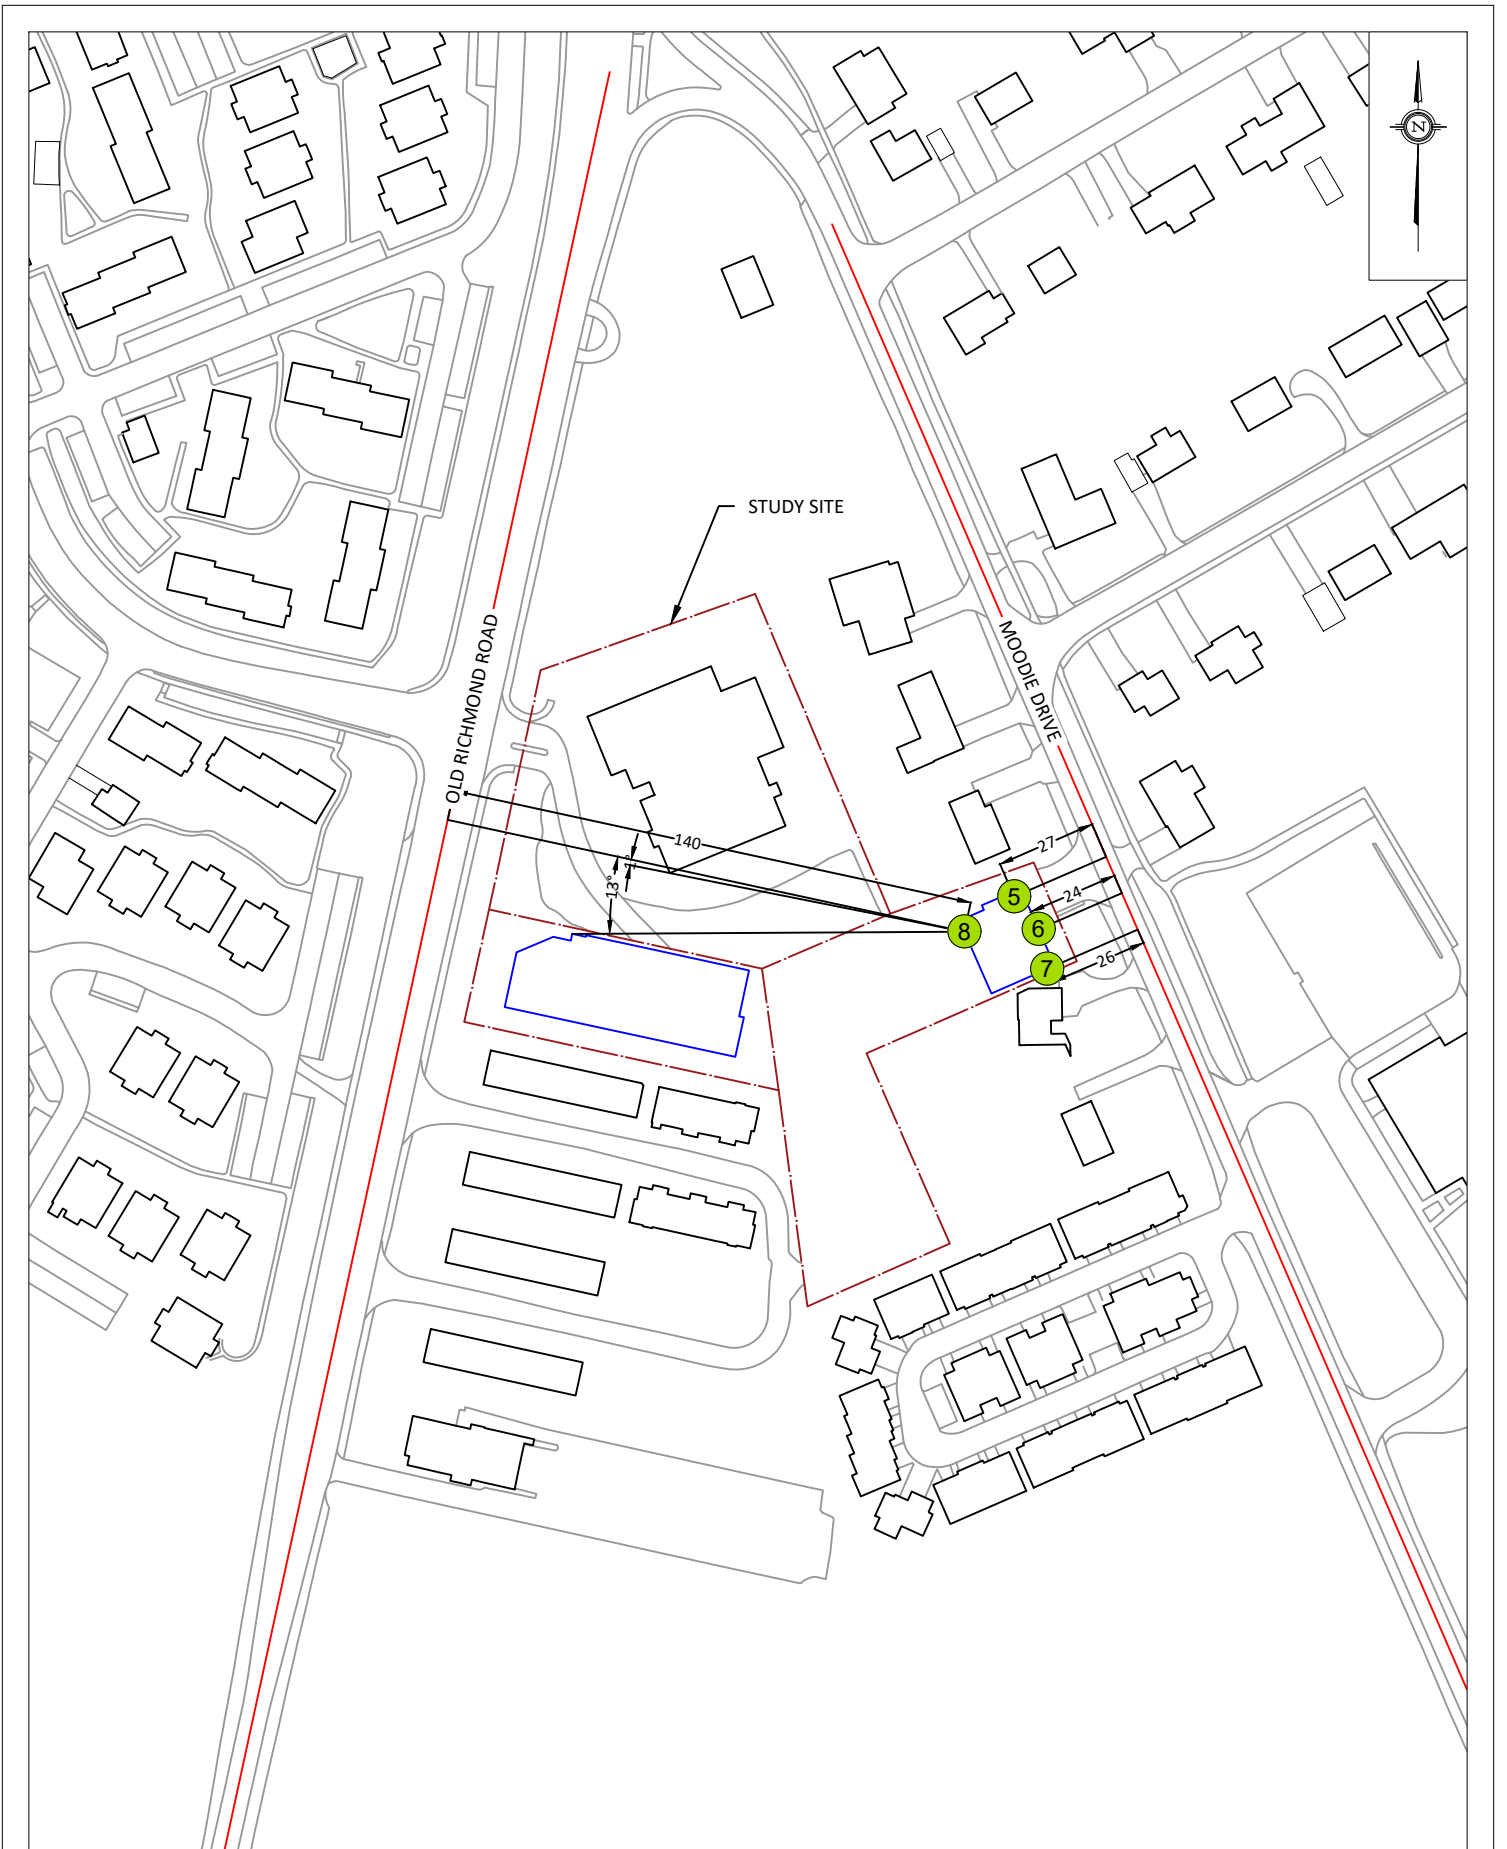

# GRADIENTWIND

ENGINEERS & SCIENTISTS



## APPENDIX A

### STAMSON 5.04 – INPUT AND OUTPUT DATA

# GRADIENTWIND

ENGINEERS & SCIENTISTS

STAMSON 5.0                      NORMAL REPORT                      Date: 03-03-2021 15:26:25  
MINISTRY OF ENVIRONMENT AND ENERGY / NOISE ASSESSMENT

Filename: r1.te    Time Period: Day/Night 16/8 hours  
Description:

Road data, segment # 1: Old Rich (day/night)

-----  
Car traffic volume : 12144/1056 veh/TimePeriod \*  
Medium truck volume : 966/84 veh/TimePeriod \*  
Heavy truck volume : 690/60 veh/TimePeriod \*  
Posted speed limit : 60 km/h  
Road gradient : 0 %  
Road pavement : 1 (Typical asphalt or concrete)

\* Refers to calculated road volumes based on the following input:

24 hr Traffic Volume (AADT or SADT): 15000  
Percentage of Annual Growth : 0.00  
Number of Years of Growth : 0.00  
Medium Truck % of Total Volume : 7.00  
Heavy Truck % of Total Volume : 5.00  
Day (16 hrs) % of Total Volume : 92.00

Data for Segment # 1: Old Rich (day/night)

-----  
Angle1 Angle2 : 0.00 deg 90.00 deg  
Wood depth : 0 (No woods.)  
No of house rows : 0 / 0  
Surface : 2 (Reflective ground surface)  
Receiver source distance : 42.00 / 42.00 m  
Receiver height : 10.50 / 10.50 m  
Topography : 1 (Flat/gentle slope; no barrier)  
Reference angle : 0.00



Results segment # 1: Old Rich (day)

Source height = 1.50 m

ROAD (0.00 + 62.51 + 0.00) = 62.51 dBA

Angle1	Angle2	Alpha	RefLeq	P.Adj	D.Adj	F.Adj	W.Adj	H.Adj	B.Adj
0	90	0.00	70.00	0.00	-4.47	-3.01	0.00	0.00	0.00

62.51									
-------	--	--	--	--	--	--	--	--	--

Segment Leq : 62.51 dBA

Total Leq All Segments: 62.51 dBA

Results segment # 1: Old Rich (night)

Source height = 1.50 m

ROAD (0.00 + 54.92 + 0.00) = 54.92 dBA

Angle1	Angle2	Alpha	RefLeq	P.Adj	D.Adj	F.Adj	W.Adj	H.Adj	B.Adj
0	90	0.00	62.40	0.00	-4.47	-3.01	0.00	0.00	0.00

54.92									
-------	--	--	--	--	--	--	--	--	--

Segment Leq : 54.92 dBA

Total Leq All Segments: 54.92 dBA

TOTAL Leq FROM ALL SOURCES (DAY) : 62.51  
(NIGHT) : 54.92



# GRADIENTWIND

ENGINEERS & SCIENTISTS

STAMSON 5.0                      NORMAL REPORT                      Date: 03-03-2021 15:26:29  
MINISTRY OF ENVIRONMENT AND ENERGY / NOISE ASSESSMENT

Filename: r2.te    Time Period: Day/Night 16/8 hours  
Description:

Road data, segment # 1: Moodie (day/night)

-----  
Car traffic volume : 6477/563    veh/TimePeriod \*  
Medium truck volume : 515/45    veh/TimePeriod \*  
Heavy truck volume : 368/32    veh/TimePeriod \*  
Posted speed limit : 40 km/h  
Road gradient : 0 %  
Road pavement : 1 (Typical asphalt or concrete)

\* Refers to calculated road volumes based on the following input:

24 hr Traffic Volume (AADT or SADT): 8000  
Percentage of Annual Growth : 0.00  
Number of Years of Growth : 0.00  
Medium Truck % of Total Volume : 7.00  
Heavy Truck % of Total Volume : 5.00  
Day (16 hrs) % of Total Volume : 92.00

Data for Segment # 1: Moodie (day/night)

-----  
Angle1    Angle2                      : -90.00 deg    90.00 deg  
Wood depth : 0                                      (No woods.)  
No of house rows : 1 / 1  
House density : 50 %  
Surface : 2                                      (Reflective ground surface)  
Receiver source distance : 108.00 / 108.00 m  
Receiver height : 10.50 / 10.50 m  
Topography : 1                                      (Flat/gentle slope; no barrier)  
Reference angle : 0.00





Results segment # 1: Moodie (day)

Source height = 1.50 m

ROAD (0.00 + 52.76 + 0.00) = 52.76 dBA

Angle1	Angle2	Alpha	RefLeq	P.Adj	D.Adj	F.Adj	W.Adj	H.Adj	B.Adj
SubLeq									

--									
-90	90	0.00	63.96	0.00	-8.57	0.00	0.00	-2.62	0.00
52.76									

Segment Leq : 52.76 dBA

Total Leq All Segments: 52.76 dBA

Results segment # 1: Moodie (night)

Source height = 1.50 m

ROAD (0.00 + 45.17 + 0.00) = 45.17 dBA

Angle1	Angle2	Alpha	RefLeq	P.Adj	D.Adj	F.Adj	W.Adj	H.Adj	B.Adj
SubLeq									

--									
-90	90	0.00	56.36	0.00	-8.57	0.00	0.00	-2.62	0.00
45.17									

Segment Leq : 45.17 dBA

Total Leq All Segments: 45.17 dBA

TOTAL Leq FROM ALL SOURCES (DAY) : 52.76  
(NIGHT) : 45.17



# GRADIENTWIND

ENGINEERS & SCIENTISTS

STAMSON 5.0                      NORMAL REPORT                      Date: 03-03-2021 15:26:34  
MINISTRY OF ENVIRONMENT AND ENERGY / NOISE ASSESSMENT

Filename: r3.te    Time Period: Day/Night 16/8 hours  
Description:

Road data, segment # 1: Old Rich (day/night)

-----  
Car traffic volume : 12144/1056 veh/TimePeriod \*  
Medium truck volume : 966/84 veh/TimePeriod \*  
Heavy truck volume : 690/60 veh/TimePeriod \*  
Posted speed limit : 60 km/h  
Road gradient : 0 %  
Road pavement : 1 (Typical asphalt or concrete)

\* Refers to calculated road volumes based on the following input:

24 hr Traffic Volume (AADT or SADT): 15000  
Percentage of Annual Growth : 0.00  
Number of Years of Growth : 0.00  
Medium Truck % of Total Volume : 7.00  
Heavy Truck % of Total Volume : 5.00  
Day (16 hrs) % of Total Volume : 92.00

Data for Segment # 1: Old Rich (day/night)

-----  
Angle1 Angle2 : -90.00 deg 0.00 deg  
Wood depth : 0 (No woods.)  
No of house rows : 0 / 0  
Surface : 2 (Reflective ground surface)  
Receiver source distance : 28.00 / 28.00 m  
Receiver height : 10.50 / 10.50 m  
Topography : 1 (Flat/gentle slope; no barrier)  
Reference angle : 0.00



Results segment # 1: Old Rich (day)

Source height = 1.50 m

ROAD (0.00 + 64.28 + 0.00) = 64.28 dBA

Angle1	Angle2	Alpha	RefLeq	P.Adj	D.Adj	F.Adj	W.Adj	H.Adj	B.Adj
SubLeq									

--									
-90	0	0.00	70.00	0.00	-2.71	-3.01	0.00	0.00	0.00
64.28									

Segment Leq : 64.28 dBA

Total Leq All Segments: 64.28 dBA

Results segment # 1: Old Rich (night)

Source height = 1.50 m

ROAD (0.00 + 56.68 + 0.00) = 56.68 dBA

Angle1	Angle2	Alpha	RefLeq	P.Adj	D.Adj	F.Adj	W.Adj	H.Adj	B.Adj
SubLeq									

--									
-90	0	0.00	62.40	0.00	-2.71	-3.01	0.00	0.00	0.00
56.68									

Segment Leq : 56.68 dBA

Total Leq All Segments: 56.68 dBA

TOTAL Leq FROM ALL SOURCES (DAY) : 64.28  
(NIGHT) : 56.68



# GRADIENTWIND

ENGINEERS & SCIENTISTS

STAMSON 5.0                      NORMAL REPORT                      Date: 03-03-2021 15:26:38  
MINISTRY OF ENVIRONMENT AND ENERGY / NOISE ASSESSMENT

Filename: r4.te                                      Time Period: Day/Night 16/8 hours  
Description:

Road data, segment # 1: Old Rich (day/night)

-----  
Car traffic volume : 12144/1056    veh/TimePeriod    \*  
Medium truck volume : 966/84        veh/TimePeriod    \*  
Heavy truck volume : 690/60        veh/TimePeriod    \*  
Posted speed limit : 60 km/h  
Road gradient : 0 %  
Road pavement : 1 (Typical asphalt or concrete)

\* Refers to calculated road volumes based on the following input:

24 hr Traffic Volume (AADT or SADT): 15000  
Percentage of Annual Growth : 0.00  
Number of Years of Growth : 0.00  
Medium Truck % of Total Volume : 7.00  
Heavy Truck % of Total Volume : 5.00  
Day (16 hrs) % of Total Volume : 92.00

Data for Segment # 1: Old Rich (day/night)

-----  
Angle1    Angle2                      : -90.00 deg    90.00 deg  
Wood depth : 0                                      (No woods.)  
No of house rows : 0 / 0  
Surface : 2                                      (Reflective ground surface)  
Receiver source distance : 25.00 / 25.00 m  
Receiver height : 10.50 / 10.50 m  
Topography : 1                                      (Flat/gentle slope; no barrier)  
Reference angle : 0.00



Results segment # 1: Old Rich (day)

Source height = 1.50 m

ROAD (0.00 + 67.78 + 0.00) = 67.78 dBA

Angle1	Angle2	Alpha	RefLeq	P.Adj	D.Adj	F.Adj	W.Adj	H.Adj	B.Adj
SubLeq									

--									
-90	90	0.00	70.00	0.00	-2.22	0.00	0.00	0.00	0.00
67.78									

Segment Leq : 67.78 dBA

Total Leq All Segments: 67.78 dBA

Results segment # 1: Old Rich (night)

Source height = 1.50 m

ROAD (0.00 + 60.18 + 0.00) = 60.18 dBA

Angle1	Angle2	Alpha	RefLeq	P.Adj	D.Adj	F.Adj	W.Adj	H.Adj	B.Adj
SubLeq									

--									
-90	90	0.00	62.40	0.00	-2.22	0.00	0.00	0.00	0.00
60.18									

Segment Leq : 60.18 dBA

Total Leq All Segments: 60.18 dBA

TOTAL Leq FROM ALL SOURCES (DAY) : 67.78  
(NIGHT) : 60.18





Results segment # 1: Moodie (day)

Source height = 1.50 m

ROAD (0.00 + 58.39 + 0.00) = 58.39 dBA

Angle1	Angle2	Alpha	RefLeq	P.Adj	D.Adj	F.Adj	W.Adj	H.Adj	B.Adj
-90	0	0.00	63.96	0.00	-2.55	-3.01	0.00	0.00	0.00

SubLeq

---

--

-90	0	0.00	63.96	0.00	-2.55	-3.01	0.00	0.00	0.00
-----	---	------	-------	------	-------	-------	------	------	------

58.39

---

--

Segment Leq : 58.39 dBA

Total Leq All Segments: 58.39 dBA

Results segment # 1: Moodie (night)

Source height = 1.50 m

ROAD (0.00 + 50.80 + 0.00) = 50.80 dBA

Angle1	Angle2	Alpha	RefLeq	P.Adj	D.Adj	F.Adj	W.Adj	H.Adj	B.Adj
-90	0	0.00	56.36	0.00	-2.55	-3.01	0.00	0.00	0.00

SubLeq

---

--

-90	0	0.00	56.36	0.00	-2.55	-3.01	0.00	0.00	0.00
-----	---	------	-------	------	-------	-------	------	------	------

50.80

---

--

Segment Leq : 50.80 dBA

Total Leq All Segments: 50.80 dBA

TOTAL Leq FROM ALL SOURCES (DAY) : 58.39  
(NIGHT) : 50.80



# GRADIENTWIND

ENGINEERS & SCIENTISTS

STAMSON 5.0                      NORMAL REPORT                      Date: 03-03-2021 15:26:46  
MINISTRY OF ENVIRONMENT AND ENERGY / NOISE ASSESSMENT

Filename: r6.te    Time Period: Day/Night 16/8 hours  
Description:

Road data, segment # 1: Moodie (day/night)

-----  
Car traffic volume : 6477/563      veh/TimePeriod    \*  
Medium truck volume : 515/45      veh/TimePeriod    \*  
Heavy truck volume : 368/32      veh/TimePeriod    \*  
Posted speed limit : 40 km/h  
Road gradient : 0 %  
Road pavement : 1 (Typical asphalt or concrete)

\* Refers to calculated road volumes based on the following input:

24 hr Traffic Volume (AADT or SADT): 8000  
Percentage of Annual Growth : 0.00  
Number of Years of Growth : 0.00  
Medium Truck % of Total Volume : 7.00  
Heavy Truck % of Total Volume : 5.00  
Day (16 hrs) % of Total Volume : 92.00

Data for Segment # 1: Moodie (day/night)

-----  
Angle1    Angle2                      : -90.00 deg    90.00 deg  
Wood depth : 0                                      (No woods.)  
No of house rows : 0 / 0  
Surface : 2                                      (Reflective ground surface)  
Receiver source distance : 24.00 / 24.00 m  
Receiver height : 7.50 / 7.50 m  
Topography : 1                                      (Flat/gentle slope; no barrier)  
Reference angle : 0.00





Results segment # 1: Moodie (day)

Source height = 1.50 m

ROAD (0.00 + 61.91 + 0.00) = 61.91 dBA

Angle1	Angle2	Alpha	RefLeq	P.Adj	D.Adj	F.Adj	W.Adj	H.Adj	B.Adj
SubLeq									

--									
-90	90	0.00	63.96	0.00	-2.04	0.00	0.00	0.00	0.00
61.91									

Segment Leq : 61.91 dBA

Total Leq All Segments: 61.91 dBA

Results segment # 1: Moodie (night)

Source height = 1.50 m

ROAD (0.00 + 54.32 + 0.00) = 54.32 dBA

Angle1	Angle2	Alpha	RefLeq	P.Adj	D.Adj	F.Adj	W.Adj	H.Adj	B.Adj
SubLeq									

--									
-90	90	0.00	56.36	0.00	-2.04	0.00	0.00	0.00	0.00
54.32									

Segment Leq : 54.32 dBA

Total Leq All Segments: 54.32 dBA

TOTAL Leq FROM ALL SOURCES (DAY) : 61.91  
(NIGHT) : 54.32



# GRADIENTWIND

ENGINEERS & SCIENTISTS

STAMSON 5.0                      NORMAL REPORT                      Date: 03-03-2021 15:26:51  
MINISTRY OF ENVIRONMENT AND ENERGY / NOISE ASSESSMENT

Filename: r7.te    Time Period: Day/Night 16/8 hours  
Description:

Road data, segment # 1: Moodie (day/night)

-----  
Car traffic volume : 6477/563      veh/TimePeriod    \*  
Medium truck volume : 515/45      veh/TimePeriod    \*  
Heavy truck volume : 368/32      veh/TimePeriod    \*  
Posted speed limit : 40 km/h  
Road gradient : 0 %  
Road pavement : 1 (Typical asphalt or concrete)

\* Refers to calculated road volumes based on the following input:

24 hr Traffic Volume (AADT or SADT): 8000  
Percentage of Annual Growth : 0.00  
Number of Years of Growth : 0.00  
Medium Truck % of Total Volume : 7.00  
Heavy Truck % of Total Volume : 5.00  
Day (16 hrs) % of Total Volume : 92.00

Data for Segment # 1: Moodie (day/night)

-----  
Angle1    Angle2                      : 0.00 deg    90.00 deg  
Wood depth : 0                                      (No woods.)  
No of house rows : 0 / 0  
Surface : 2                                      (Reflective ground surface)  
Receiver source distance : 26.00 / 26.00 m  
Receiver height : 7.50 / 7.50 m  
Topography : 1                                      (Flat/gentle slope; no barrier)  
Reference angle : 0.00



# GRADIENTWIND

ENGINEERS & SCIENTISTS

Results segment # 1: Moodie (day)

Source height = 1.50 m

ROAD (0.00 + 58.56 + 0.00) = 58.56 dBA

Angle1	Angle2	Alpha	RefLeq	P.Adj	D.Adj	F.Adj	W.Adj	H.Adj	B.Adj
--------	--------	-------	--------	-------	-------	-------	-------	-------	-------

SubLeq

0	90	0.00	63.96	0.00	-2.39	-3.01	0.00	0.00	0.00
---	----	------	-------	------	-------	-------	------	------	------

58.56

Segment Leq : 58.56 dBA

Total Leq All Segments: 58.56 dBA

Results segment # 1: Moodie (night)

Source height = 1.50 m

ROAD (0.00 + 50.96 + 0.00) = 50.96 dBA

Angle1	Angle2	Alpha	RefLeq	P.Adj	D.Adj	F.Adj	W.Adj	H.Adj	B.Adj
--------	--------	-------	--------	-------	-------	-------	-------	-------	-------

SubLeq

0	90	0.00	56.36	0.00	-2.39	-3.01	0.00	0.00	0.00
---	----	------	-------	------	-------	-------	------	------	------

50.96

Segment Leq : 50.96 dBA

Total Leq All Segments: 50.96 dBA

TOTAL Leq FROM ALL SOURCES (DAY) : 58.56  
(NIGHT) : 50.96

