



SCHEDULE				
AREA (SQ.M.)	PART	LOT	CONCESSION	PIN
1685	1	PART OF 7	3	ALL OF 04757-0689
2914	2			

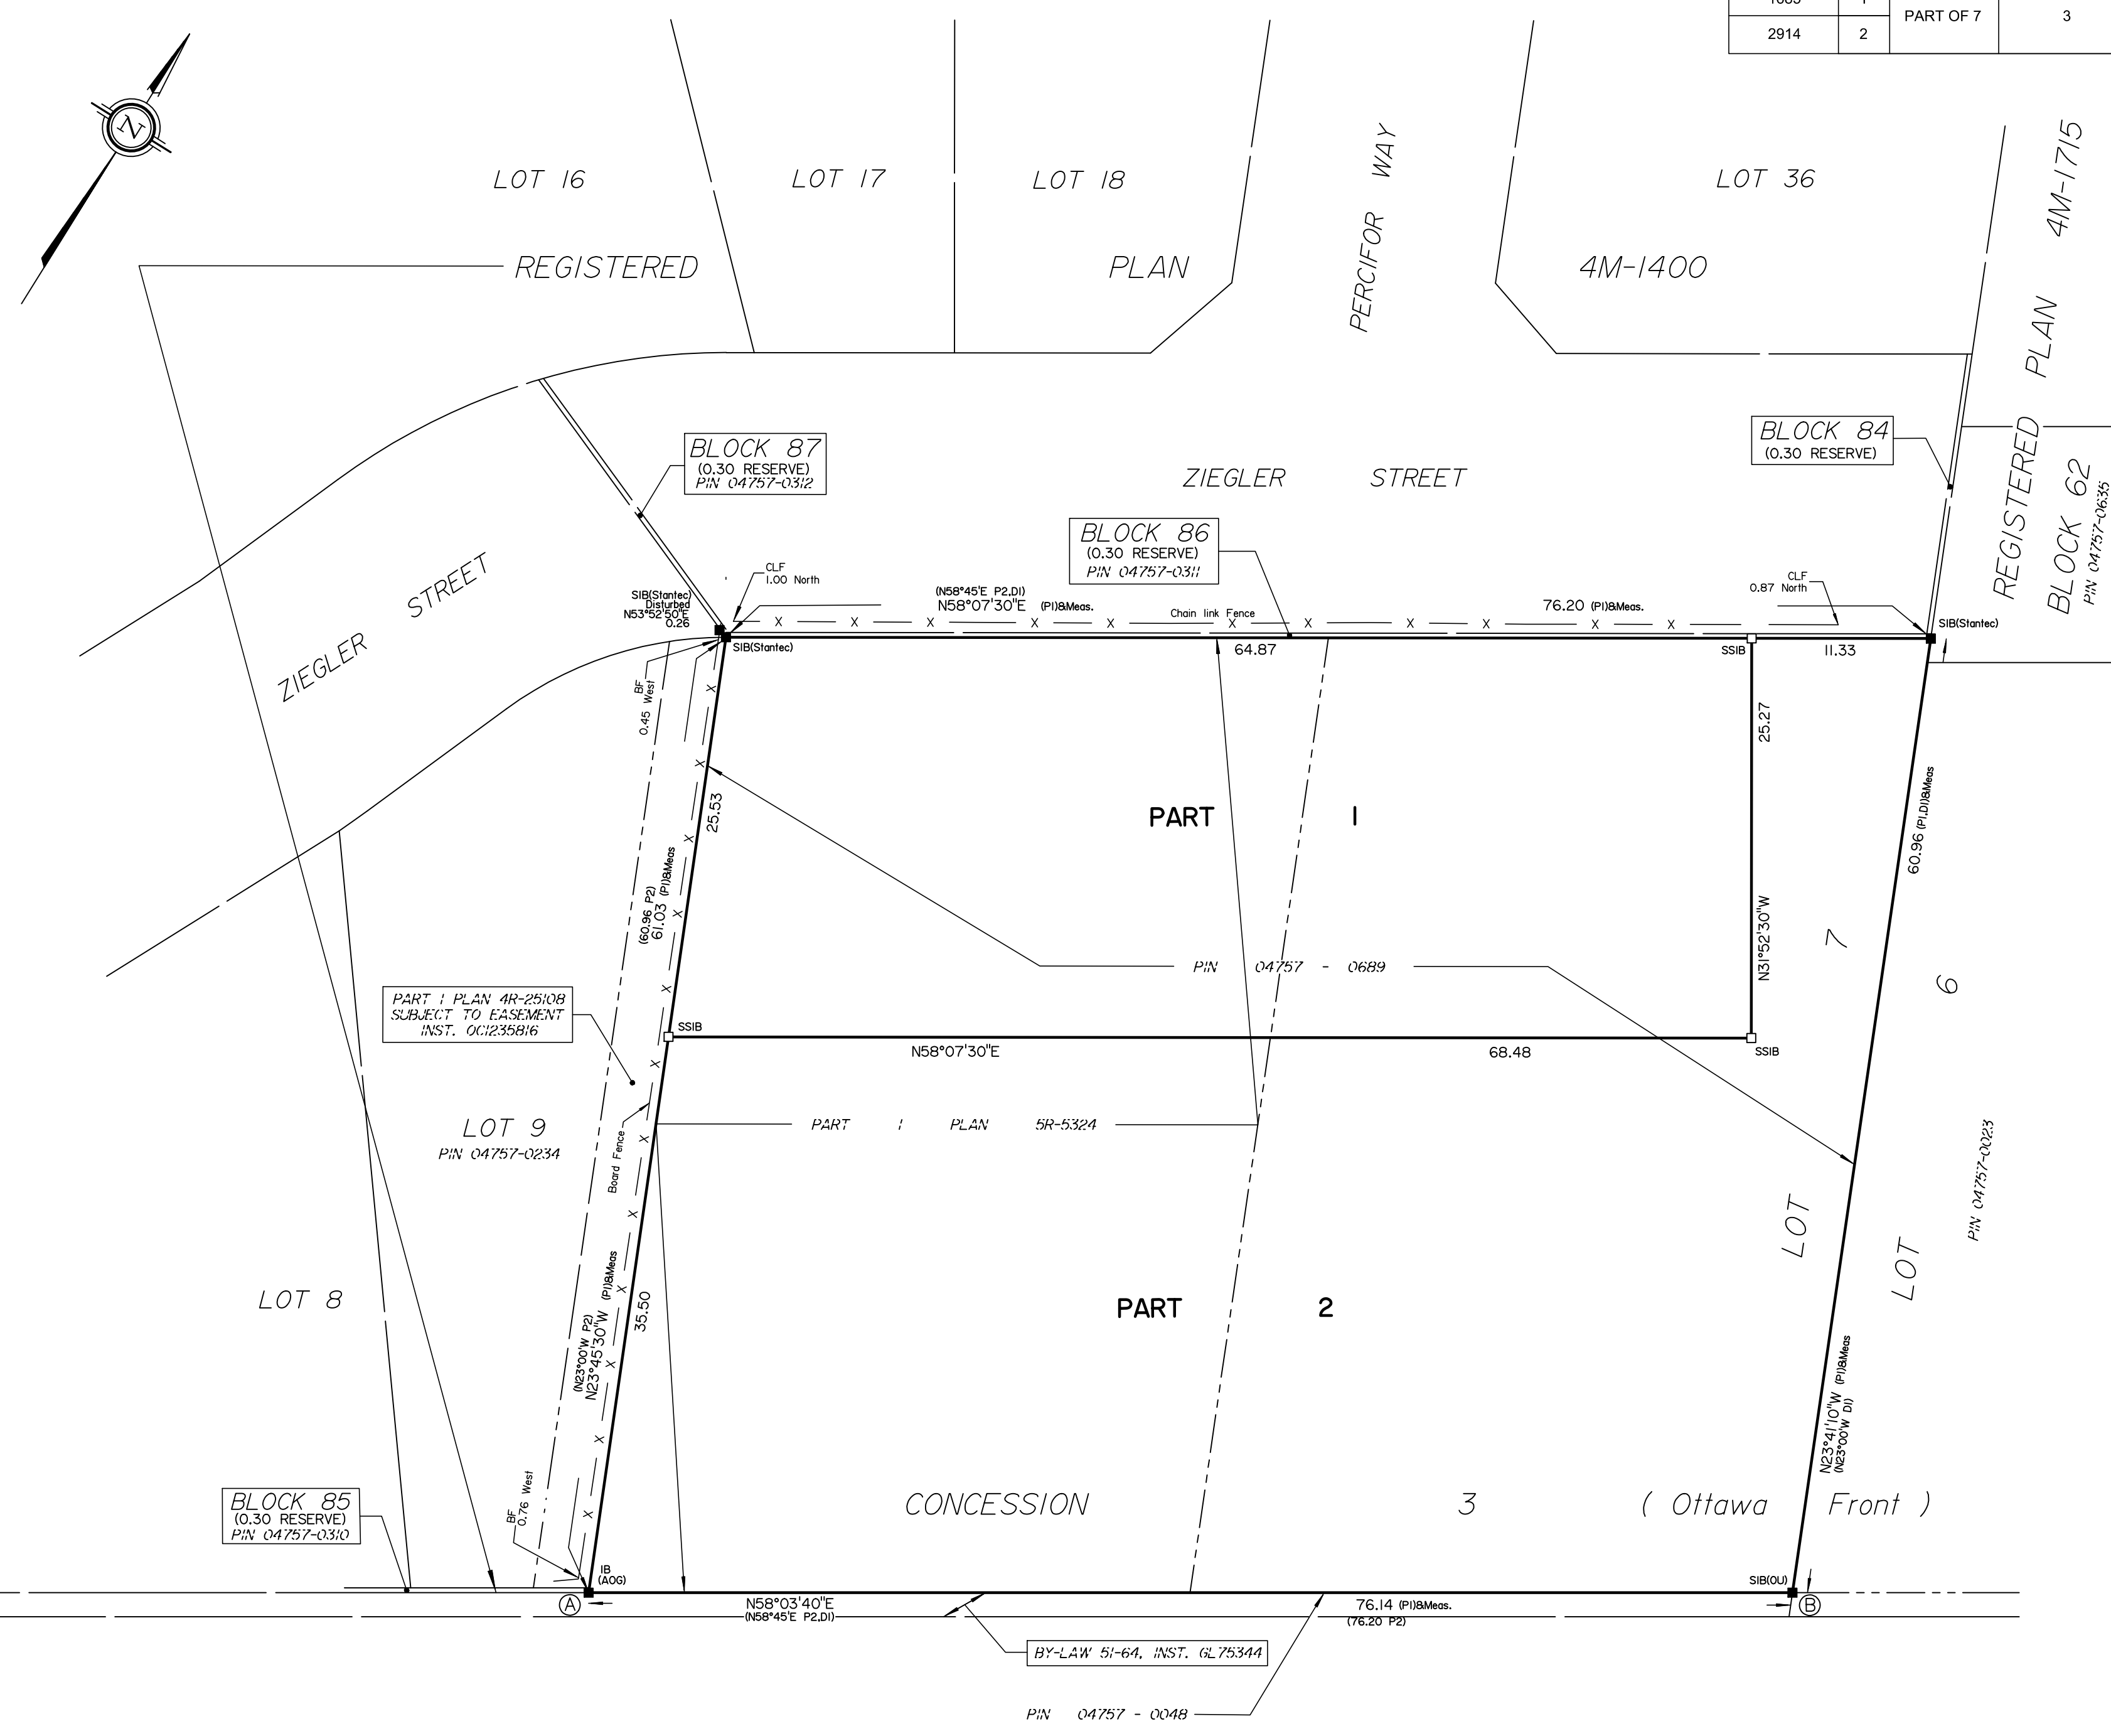

**PLAN OF SURVEY OF  
PART OF LOT 7  
CONCESSION 3 (Ottawa Front)  
(Geographic Township of Gloucester)  
CITY OF OTTAWA**  
Surveyed by Annis, O'Sullivan, Vollebakk Ltd.

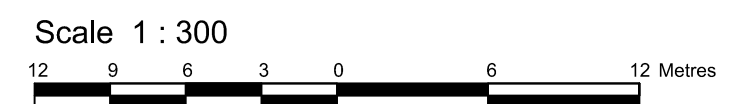

The intended plot size of the plan is 610 mm in width by 457 mm in height when plotted at a scale of 1:300.

**Metric**  
DISTANCES AND COORDINATES SHOWN ON THIS PLAN ARE IN METRES AND CAN BE CONVERTED TO FEET BY DIVIDING BY 0.3048.

**Surveyor's Certificate**  
I CERTIFY THAT :  
1. This survey and plan are correct and in accordance with the Surveys Act, the Surveyors Act, the Land Titles Act and the regulations made under them.  
2. The survey was completed on \_\_\_\_\_  
Date  
Tyler J. Allison  
Ontario Land Surveyor

This plan relates to AOLS Plan Submission form number V-72223

- Notes & Legend**
- Denotes Survey Monument Planted
  - Survey Monument Found
  - SIB Standard Iron Bar
  - SSIB Short Standard Iron Bar
  - IB Iron Bar
  - (WT) Witness
  - (AOG) Annis, O'Sullivan, Vollebakk Ltd.
  - Meas. Measured
  - (P1) Registered Plan 4M-1400
  - (P2) Plan 5R-5324
  - (D1) Inst. CT257733
  - CLF Chain Link Fence
  - BF Board Fence

Distances shown on this plan are ground distances and can be converted to grid distances by multiplying by the combined scale factor of 0.999965.

Bearings & Coordinates are grid, derived from Can-Net Real Time Network GPS observations on reference points A and B and are referenced to Specified Control Points 01919680184 and 019198434761, MTM Zone 9 (76°30' West Longitude ) NAD-83 (original).

Coordinate values are to urban accuracy in accordance with O. Reg. 216/10.

. 01919680184	Northing	5040610.16	Easting	384736.56
. 019198434761	Northing	5036178.12	Easting	372436.11
. Point A	Northing	5032419.89	Easting	381283.74
. Point B	Northing	5032460.17	Easting	381348.35

Caution: Coordinates cannot, in themselves, be used to re-establish corners or boundaries shown on this plan.

ROAD ALLOWANCE BETWEEN CONCESSIONS 3 AND 4 (OTTAWA FRONT)  
KNOWN AS RENAUD ROAD (FOURTH LINE ROAD)

**ANNIS, O'SULLIVAN, VOLLEBEKK LTD.**  
165 Bay Street  
Embrun, Ont. K0A 1W1  
Phone: (613) 443-3364  
Email: Embrun@aovltd.com

Ontario Land Surveyors Job No. E-4302-24