



JOHN SEVIGNY C.E.T. MANAGER (A), DEVELOPMENT REVIEW EAST PLANNING, DEVELOPMENT & BUILDING SERVICES DEPARTMENT, CITY OF OTTAWA

> APPROVED By sevignyjo at 9:27 am, May 27, 2025

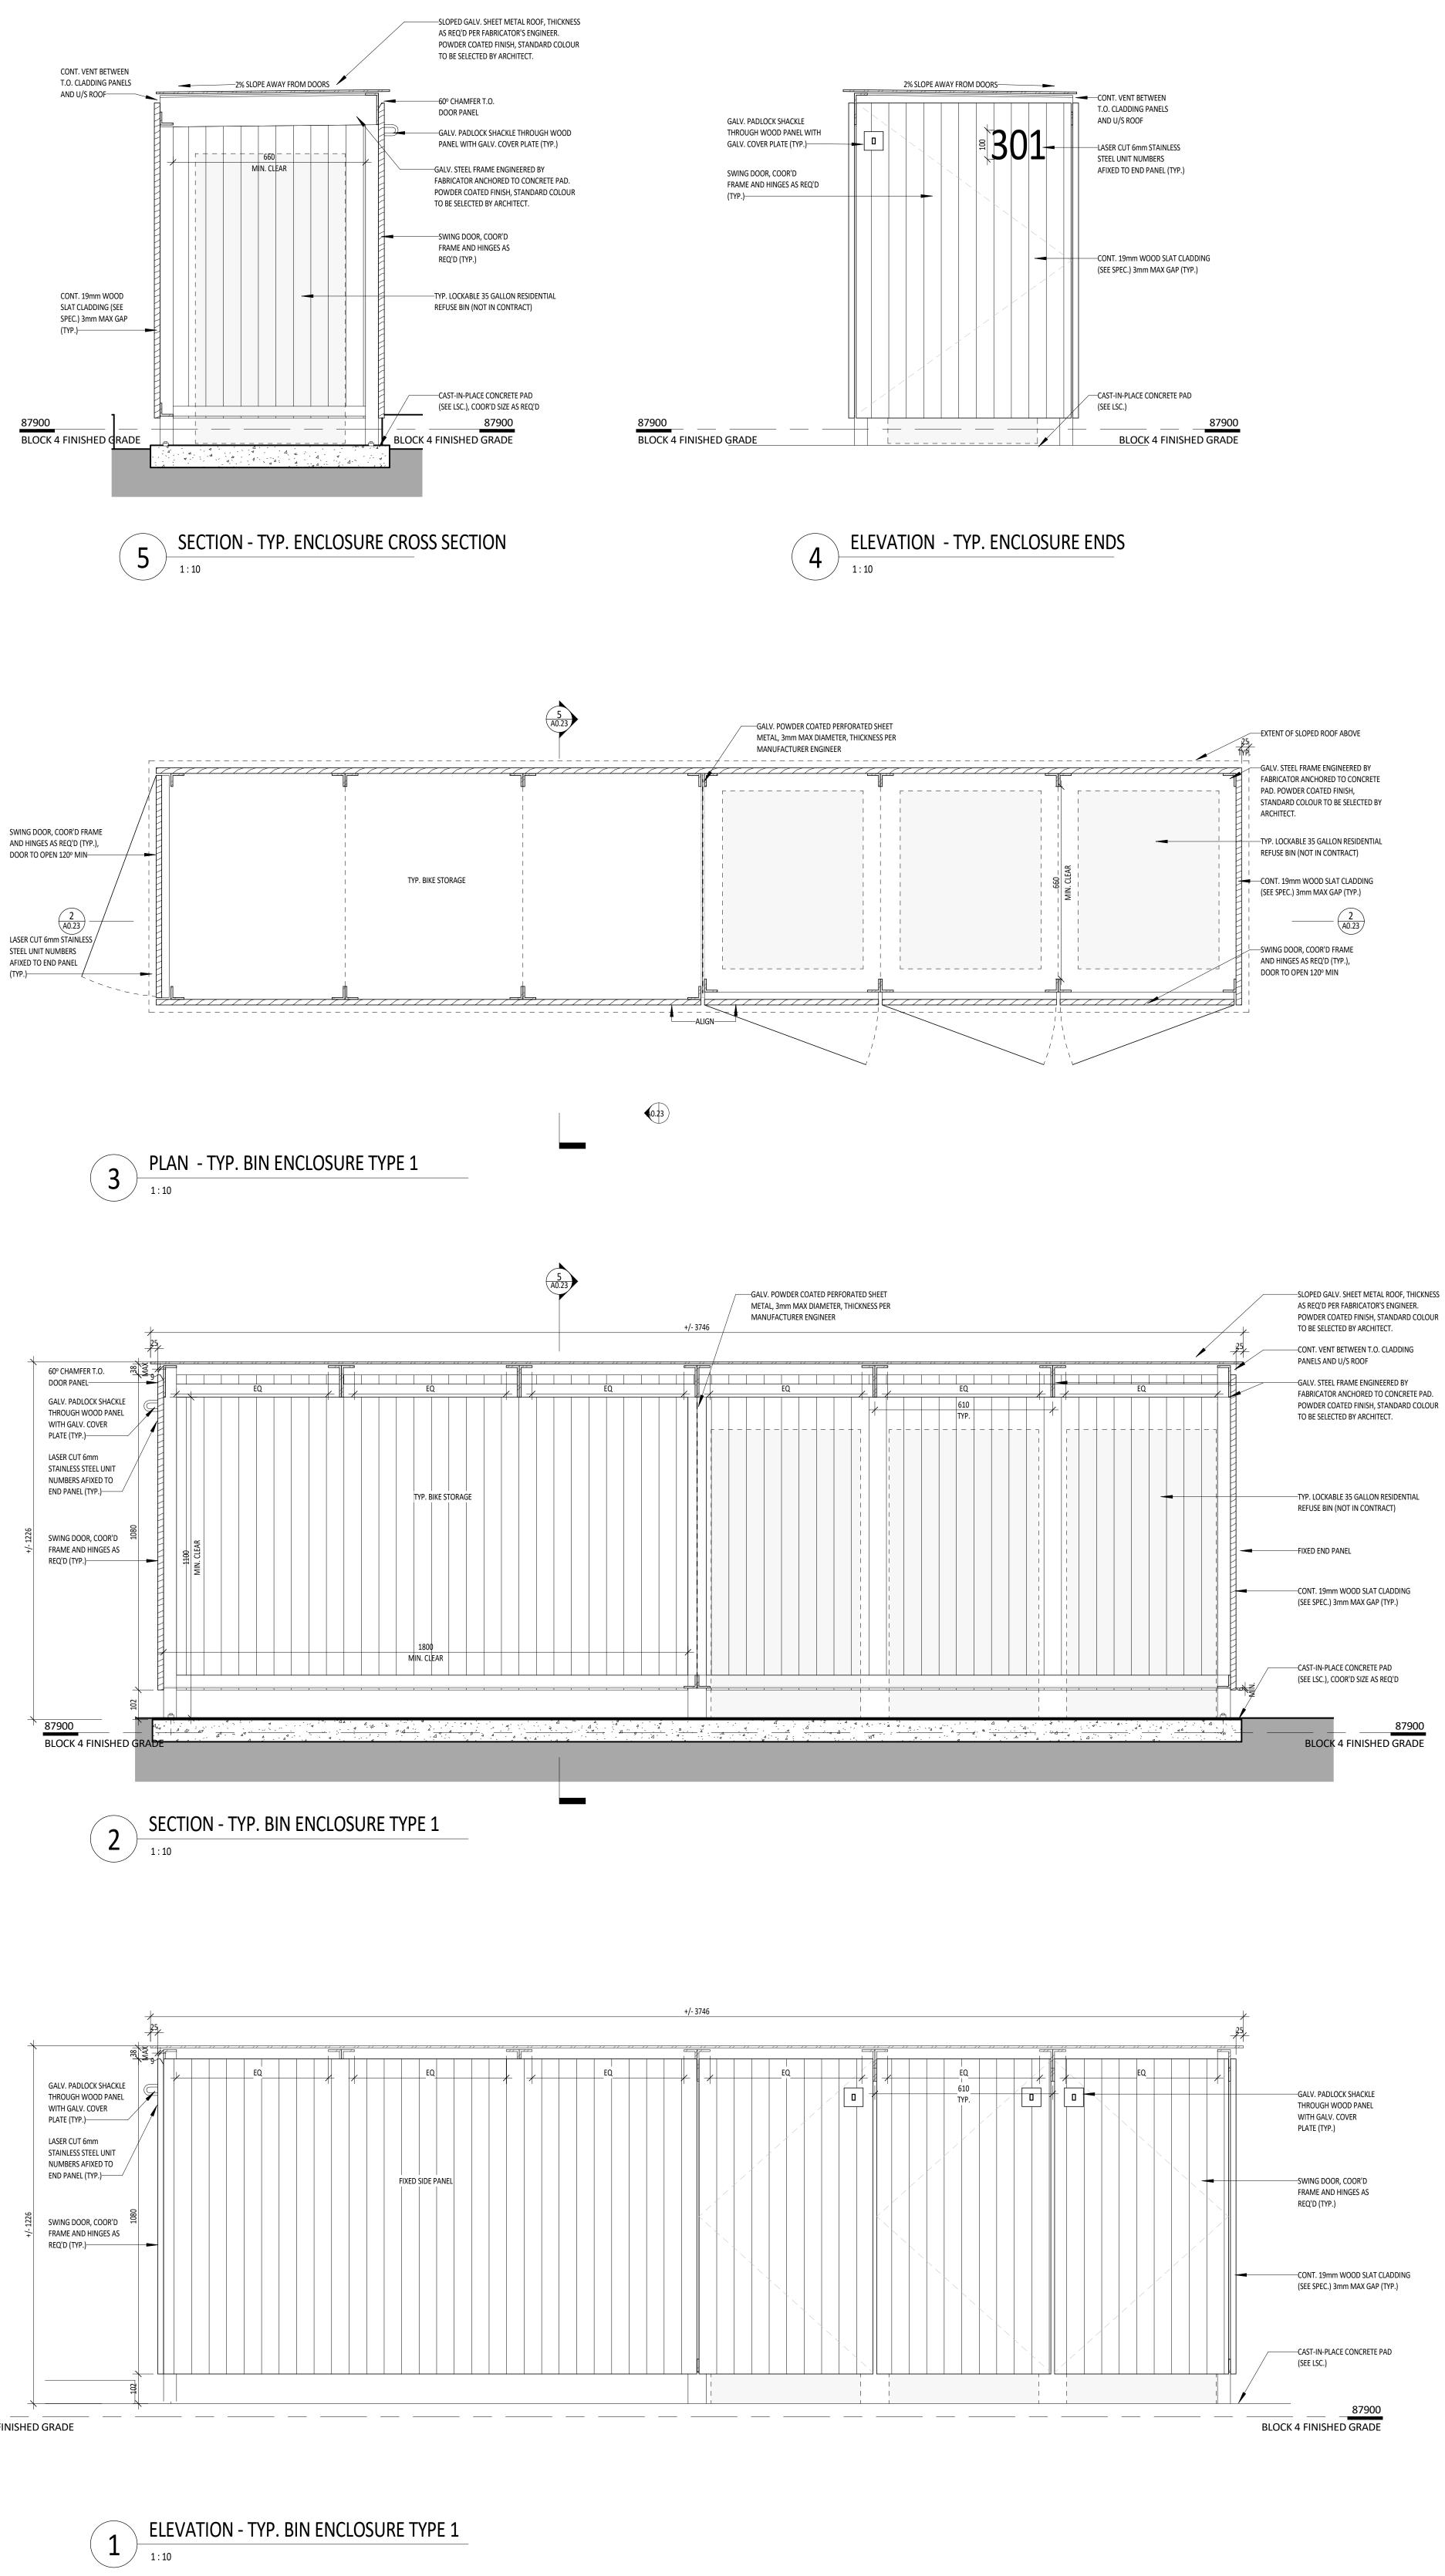

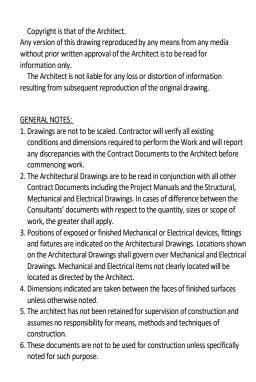

 4
 05/09/25
 RE-ISSUED FOR SPA 6

 3
 02/28/25
 RE-ISSUED FOR SPA 5

 2
 09/06/23
 50% CD

 1
 12/07/22
 ISSUED FOR 100% DD
Rev. Date Issued

KPMB Architects

351 King St E, Suite 1200 Toronto, ON, Canada M5A 0L6 416.977.5104

Kindred Works

QUEENSWOOD COMMONS

Ontario

360 Kennedy Lane East, Ottawa

 \oplus \oplus

Project North True North

Project No. 2103 Scale 1:10 Plot Date 05/09/25 **TYPICAL BIN ENCLOSURE**

A0.23