




Copyright Reserved

The Contractor shall verify and be responsible for all dimensions. DO NOT scale the drawing - any errors or omissions shall be reported to Stantec without delay.
The Copyrights to all designs and drawings are the property of Stantec. Reproduction or use for any purpose other than that authorized by Stantec is forbidden.

Legend

	EXISTING WATERMAIN
	EXISTING VALVE CHAMBER
	EXISTING FIRE HYDRANT
	EXISTING SANITARY SEWER
	EXISTING STORM SEWER
	EXISTING CATCHBASIN
	ORIGINAL GROUND ELEVATION
	EXISTING GAS MAIN
	EXISTING TELEPHONE CONDUIT
	CURB TO BE REMOVED

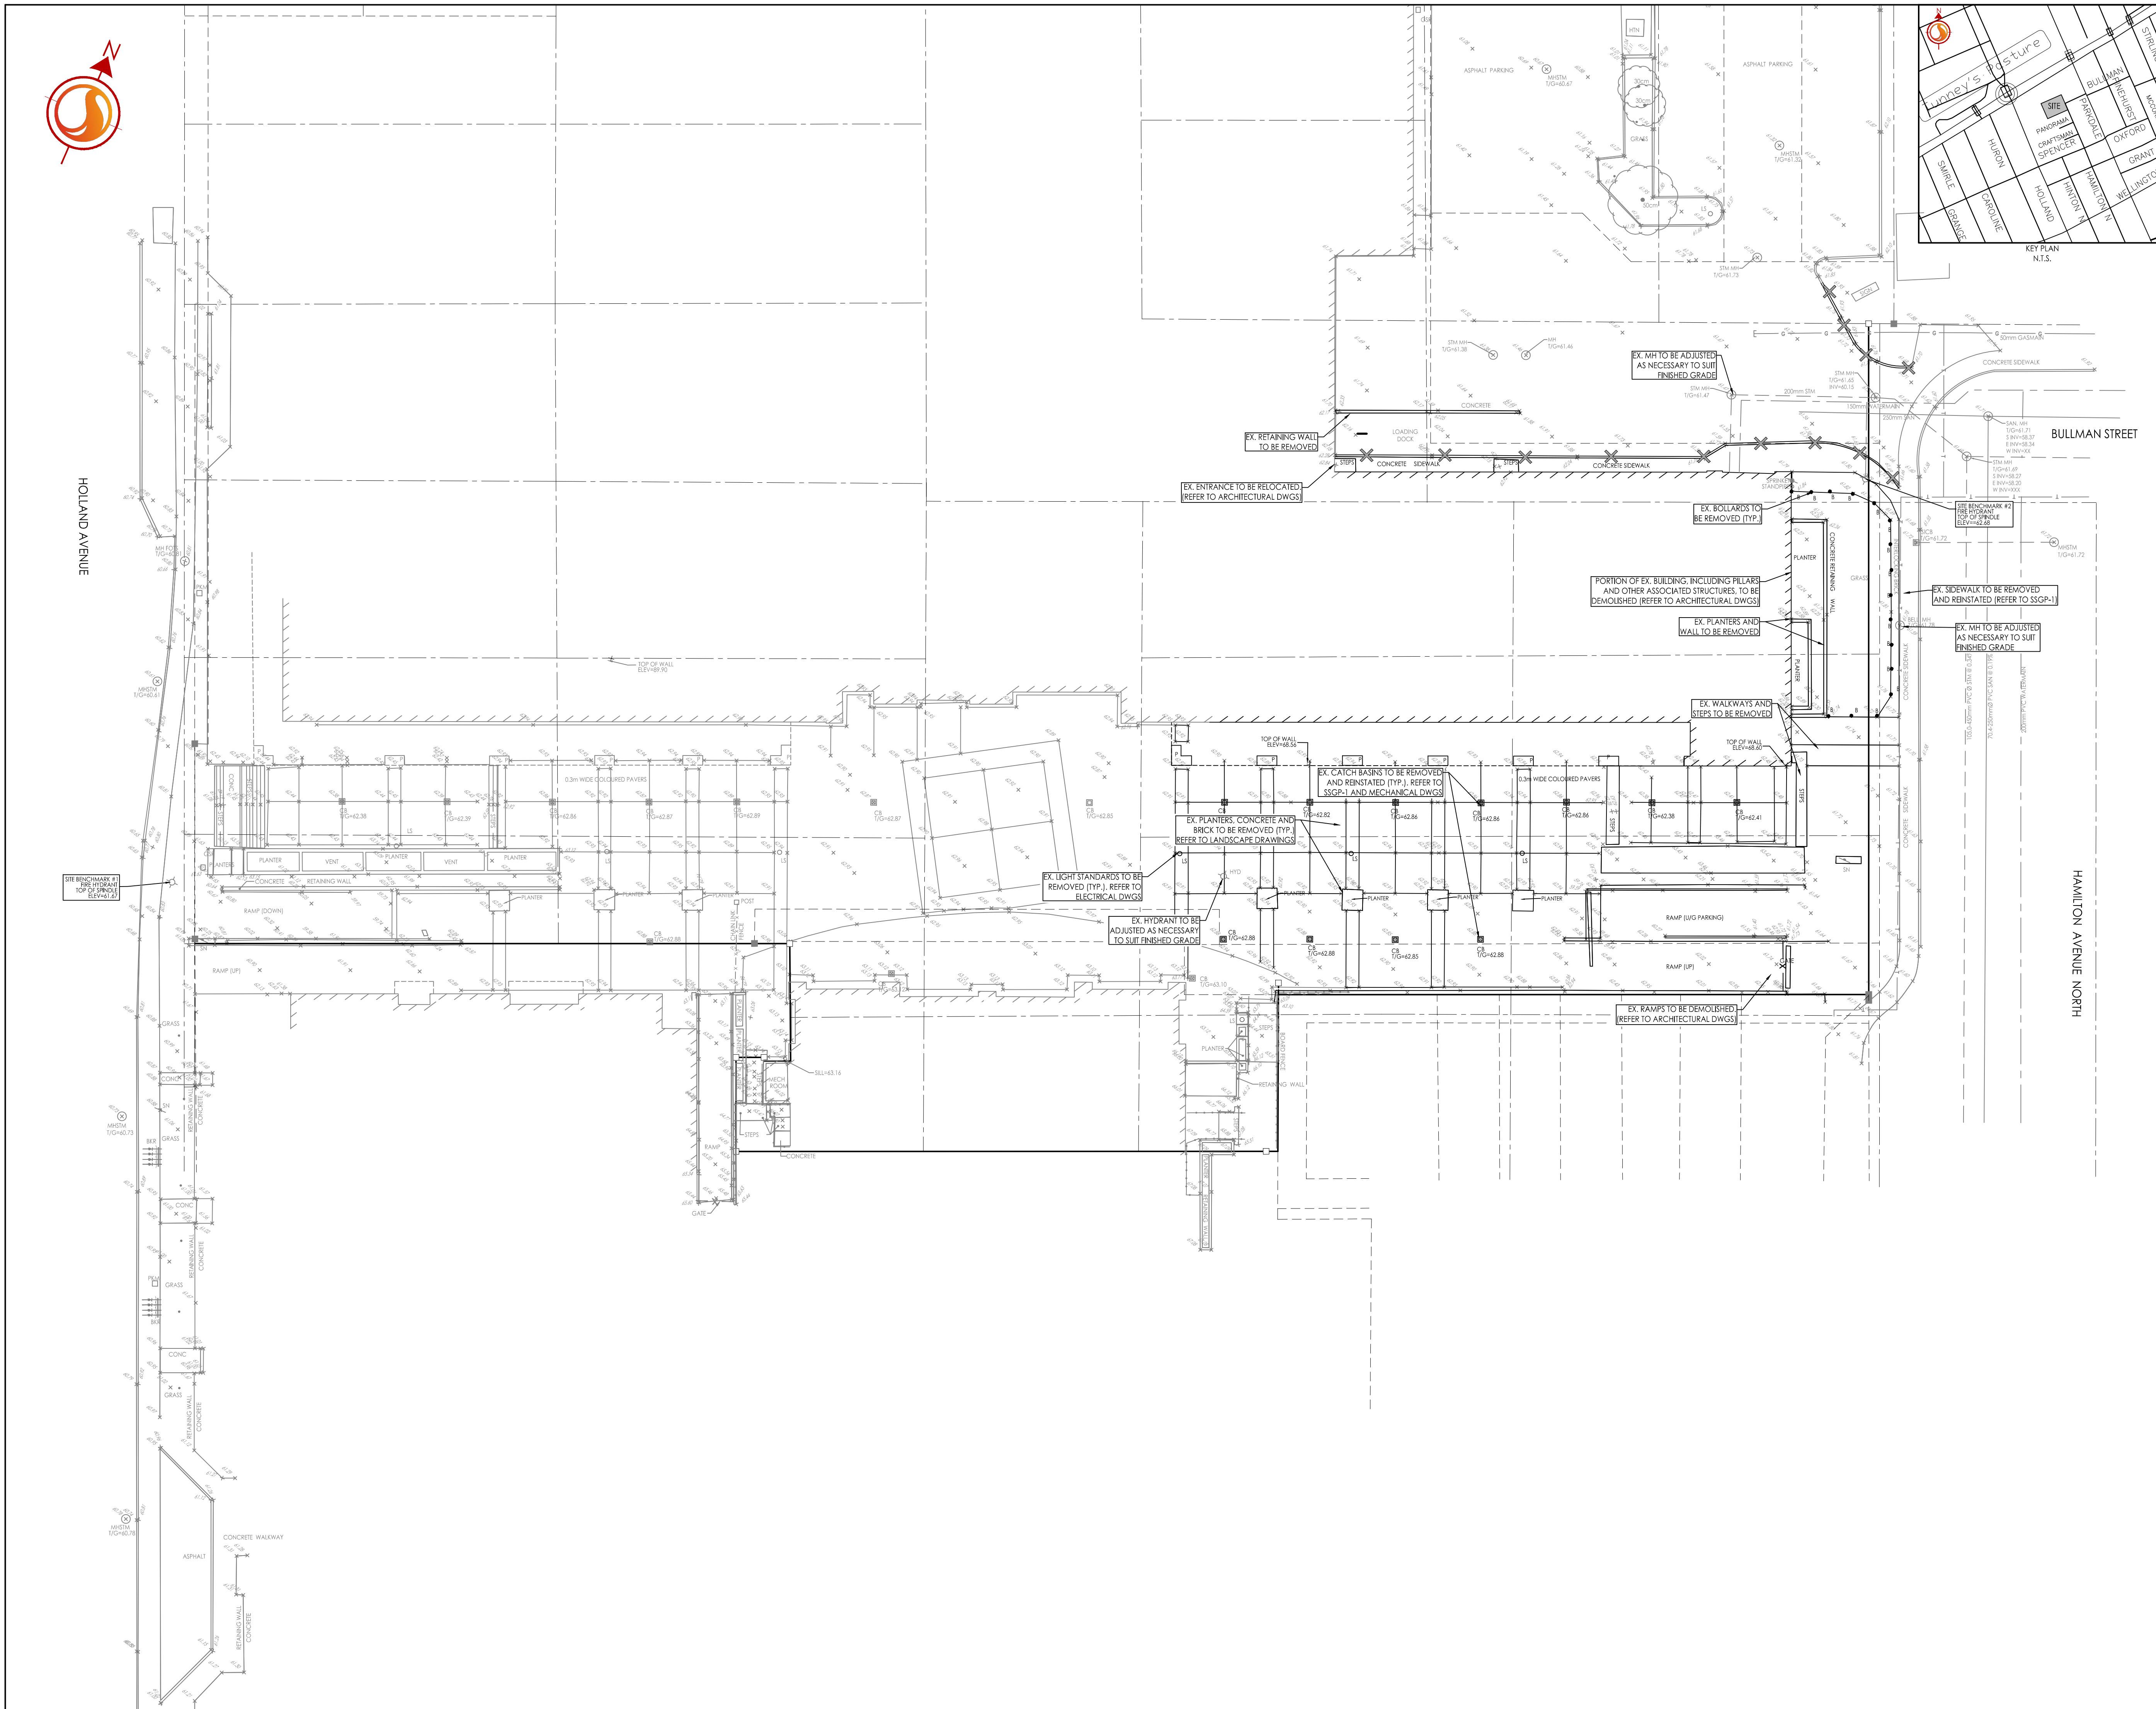

Notes

Revision	By	Appd.	YY.MM.DD
2	WJ	KJK	22.01.19
1	WJ	KJK	20.08.13

File Name:	WJ	KJK	WJ	20.08.04
	Dwn.	Chkd.	Dgn.	YY.MM.DD

Permit-Seal

Client/Project
LASALLE INVESTMENT MANAGEMENT
22 ADELAIDE ST WEST, 26TH FLOOR

HOLLAND CROSS
HOLLAND AVE
OTTAWA, ON

Title
EXISTING CONDITIONS AND REMOVALS PLAN

Project No. 160410274	Scale 1:250	0 2.5 7.5 12.5m
Drawing No.	Sheet	Revision

\\s1\apps\design\working\1604\Projects\1604\10274\design\drawing\160410274-08.dwg
2022/01/19 10:52 AM By: WJ/KJK