

FEB 24 2021  
 Date  
 E. H. Henweyer  
 Ontario Land Surveyor


Metric  
 DISTANCES SHOWN ON THIS PLAN ARE IN METRES AND  
 CAN BE CONVERTED TO FEET BY DIVIDING BY 0.3048

Notes & Legend

- |         |   |                                  |
|---------|---|----------------------------------|
| (AOG)   | = | Annis, O'Sullivan, Vollebek Ltd. |
| ○ MH-ST | = | Maintenance Hole (Storm Sewer)   |
| ○ MH-S  | = | Maintenance Hole (Sanitary)      |
| ⊕ VC    | = | Valve Chamber (Watermain)        |
| — OHW   | = | Overhead Wires                   |
| ○ UP    | = | Utility Pole                     |
| AN      | = | Anchor                           |
| HTB     | = | Hydro Transformer Bolt           |
| □ CB    | = | Catch Basin                      |
| CSP     | = | Corrugated Steel Pipe            |
| ○ FH    | = | Fire Hydrant                     |
| Inv.    | = | Invert                           |
| T/G     | = | Top of Grate                     |
| □ GM    | = | Gas Meter                        |
| T/P     | = | Top of Pipe                      |
| □ TB    | = | Unidentified Terminal Box        |
| ○       | = | Deciduous Tree                   |
| CLF     | = | Chain Link Fence                 |
| BF      | = | Board Fence                      |
| —       | = | Gate                             |
| LS      | = | Light Standard                   |
| □ AC    | = | Air Conditioner                  |
| ⊗       | = | Hydro Transformer Pad            |
| ∅       | = | Diameter                         |
| +65.00  | = | Location of Elevations           |
| +65.00  | = | Top of Concrete Curb Elevation   |
| C/L     | = | Centreline                       |
| —       | = | Property Line                    |

Caution  
 This is NOT a Plan of Survey and shall not be used  
 except for the purpose indicated in the title block.  
 Boundary information compiled from (AOG) Plan dated  
 August 7, 2002.

SITE AREA = 11456 m<sup>2</sup>

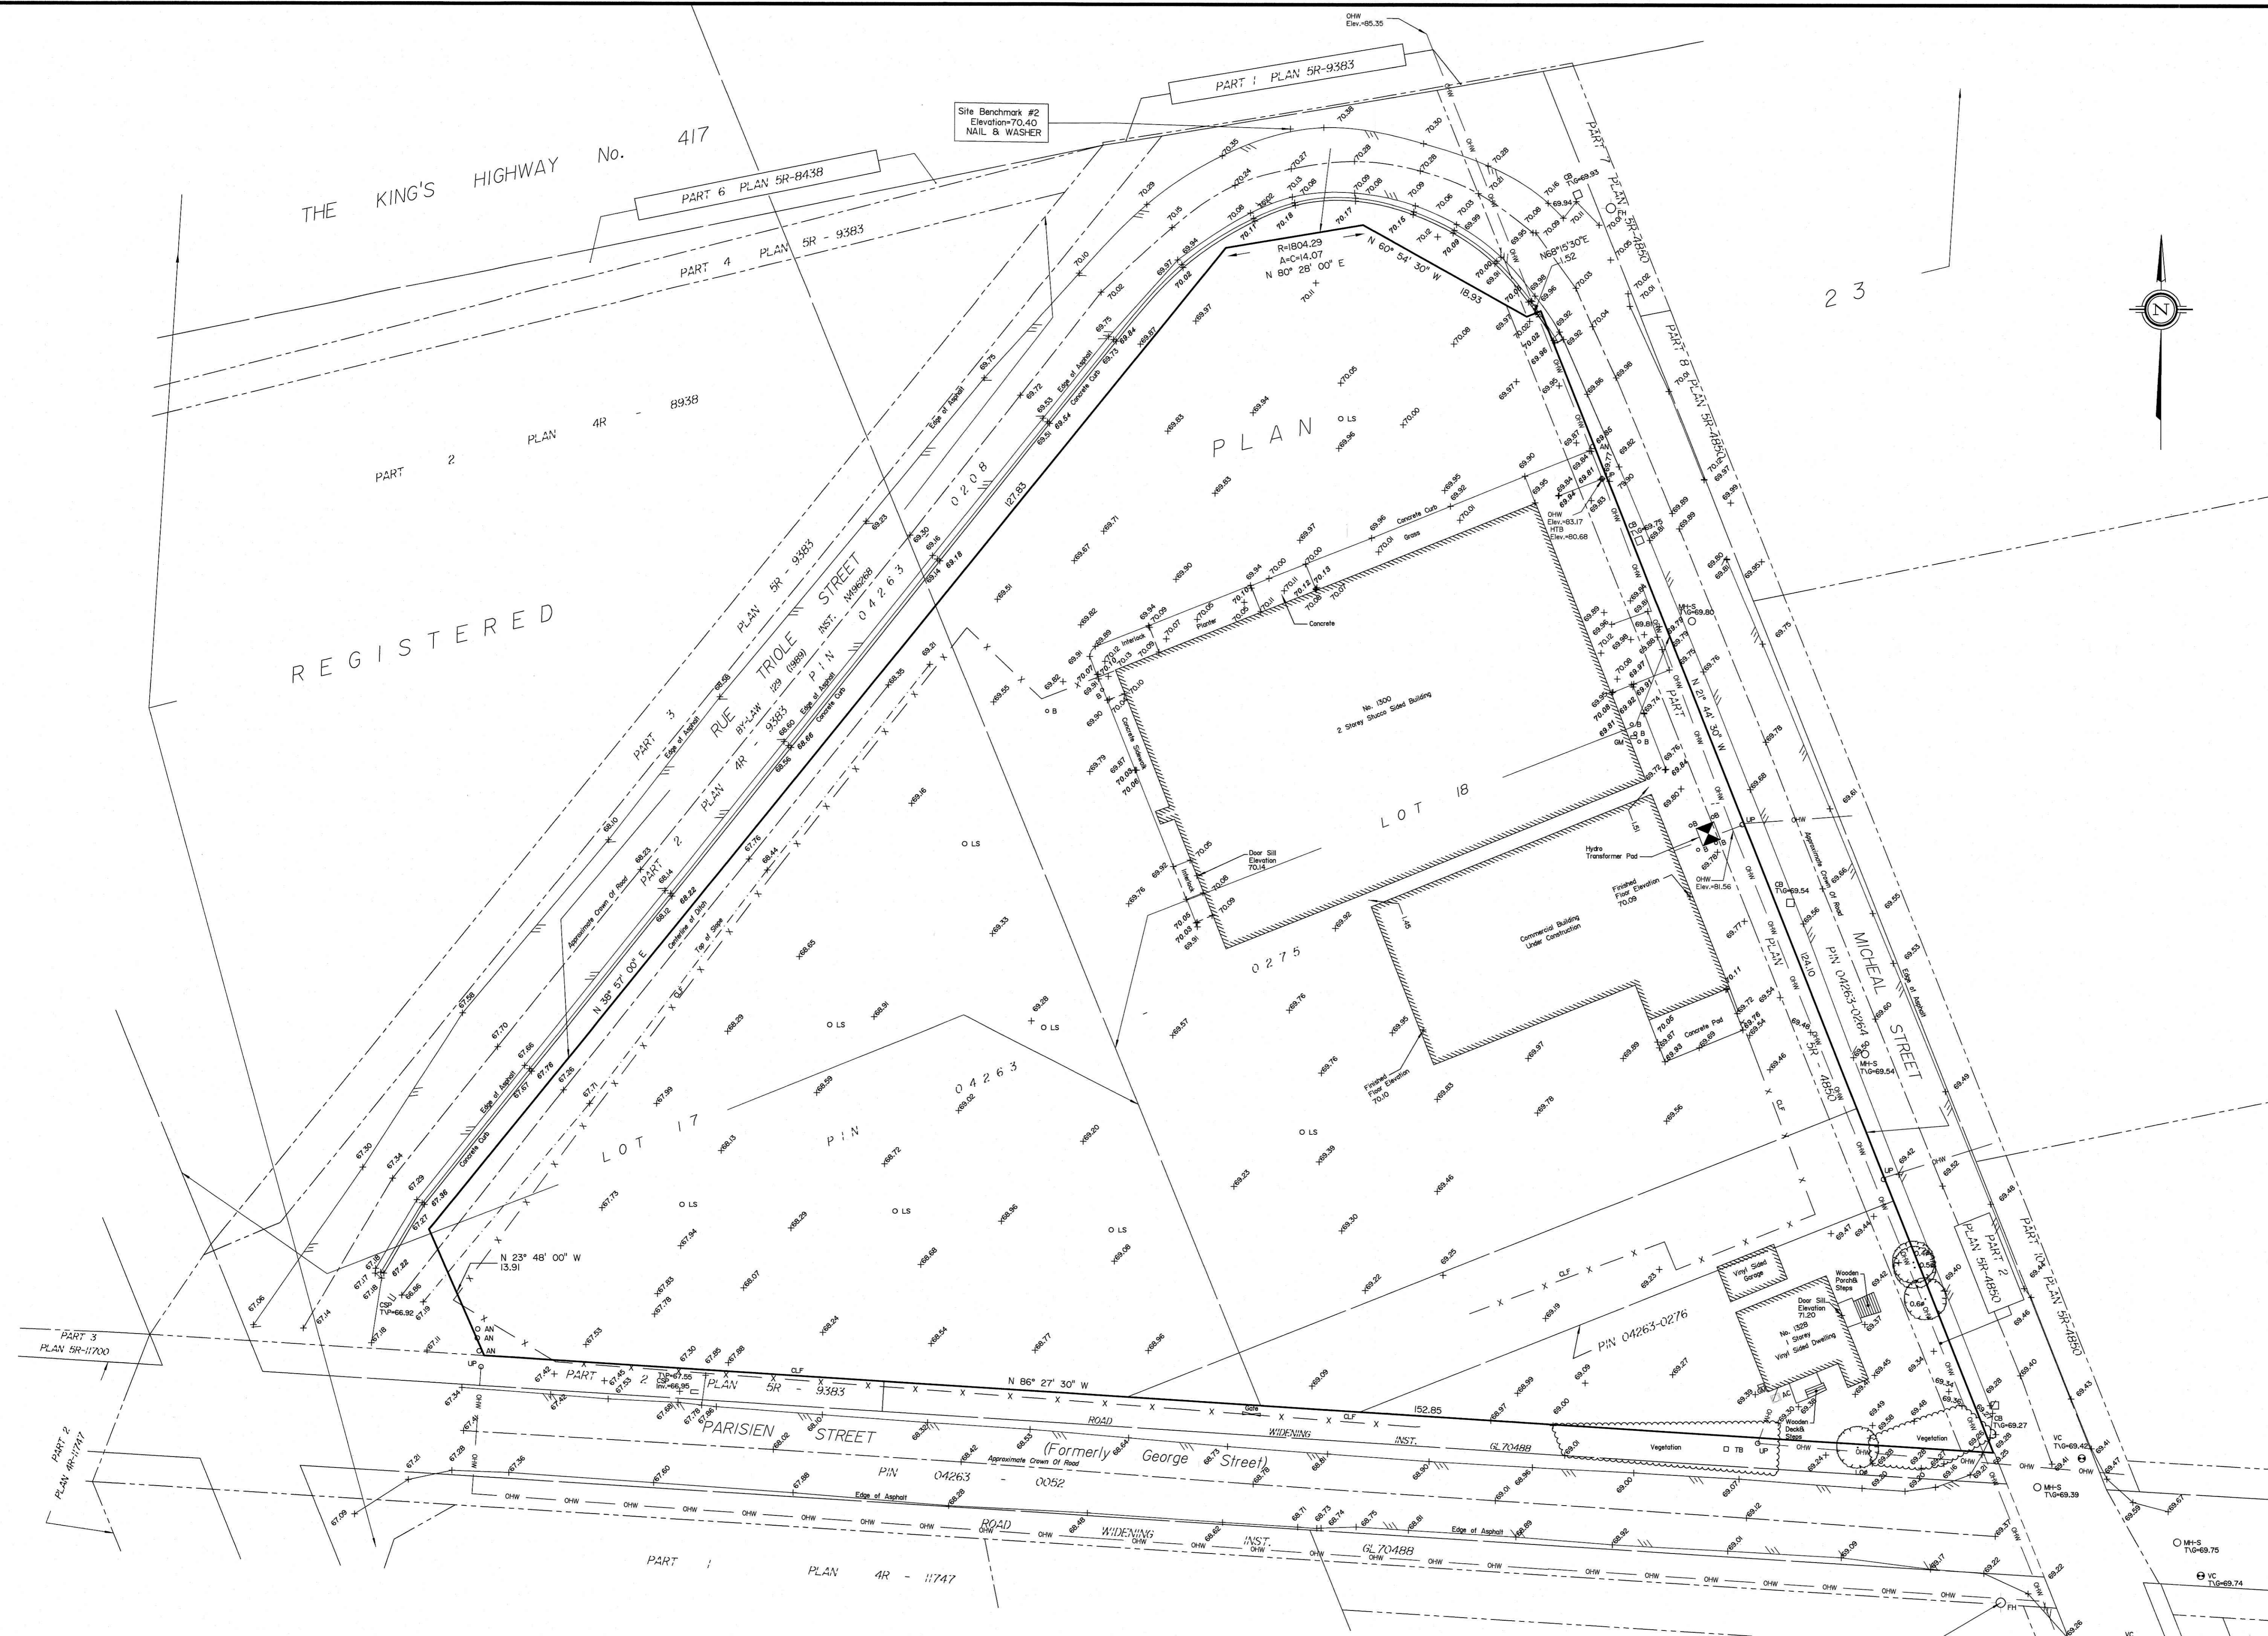

Site Benchmark #1  
 Elevation=69.28  
 TOP OF NORTHEAST BOLT ON  
 BOTTOM PLATE OF FIRE HYDRANT