




Copyright Reserved

The Contractor shall verify and be responsible for all dimensions. DO NOT scale the drawing - any errors or omissions shall be reported to Stantec without delay.
The Copyrights to all designs and drawings are the property of Stantec. Reproduction or use for any purpose other than that authorized by Stantec is forbidden.

Legend

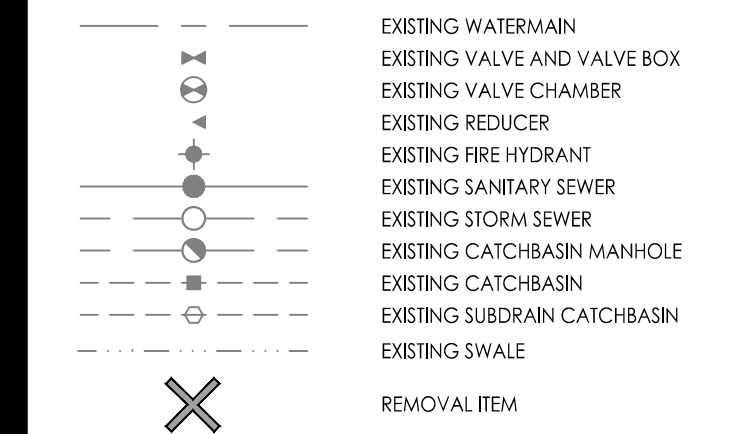

Notes

Revision	By	Appd.	YY.MM.DD
1	MJS	EB	23.03.03
0	MJS	KK	22.02.11

File Name:	MJS	KK	MJS	21.01.20
160401647.DB	Dwn.	Chkd.	Dgn.	YY.MM.DD


Permit-Seal

Client/Project
STAR MOTORS

STAR MOTORS BODY SHOP
36-40 JAMIE AVENUE INFILL ADDITION
OTTAWA, ON, CANADA

Title
EXISTING CONDITIONS AND REMOVALS PLAN

Project No.	Scale	Sheet	Revision
160401647	1:200	6	10m
Drawing No.	Sheet	Revision	

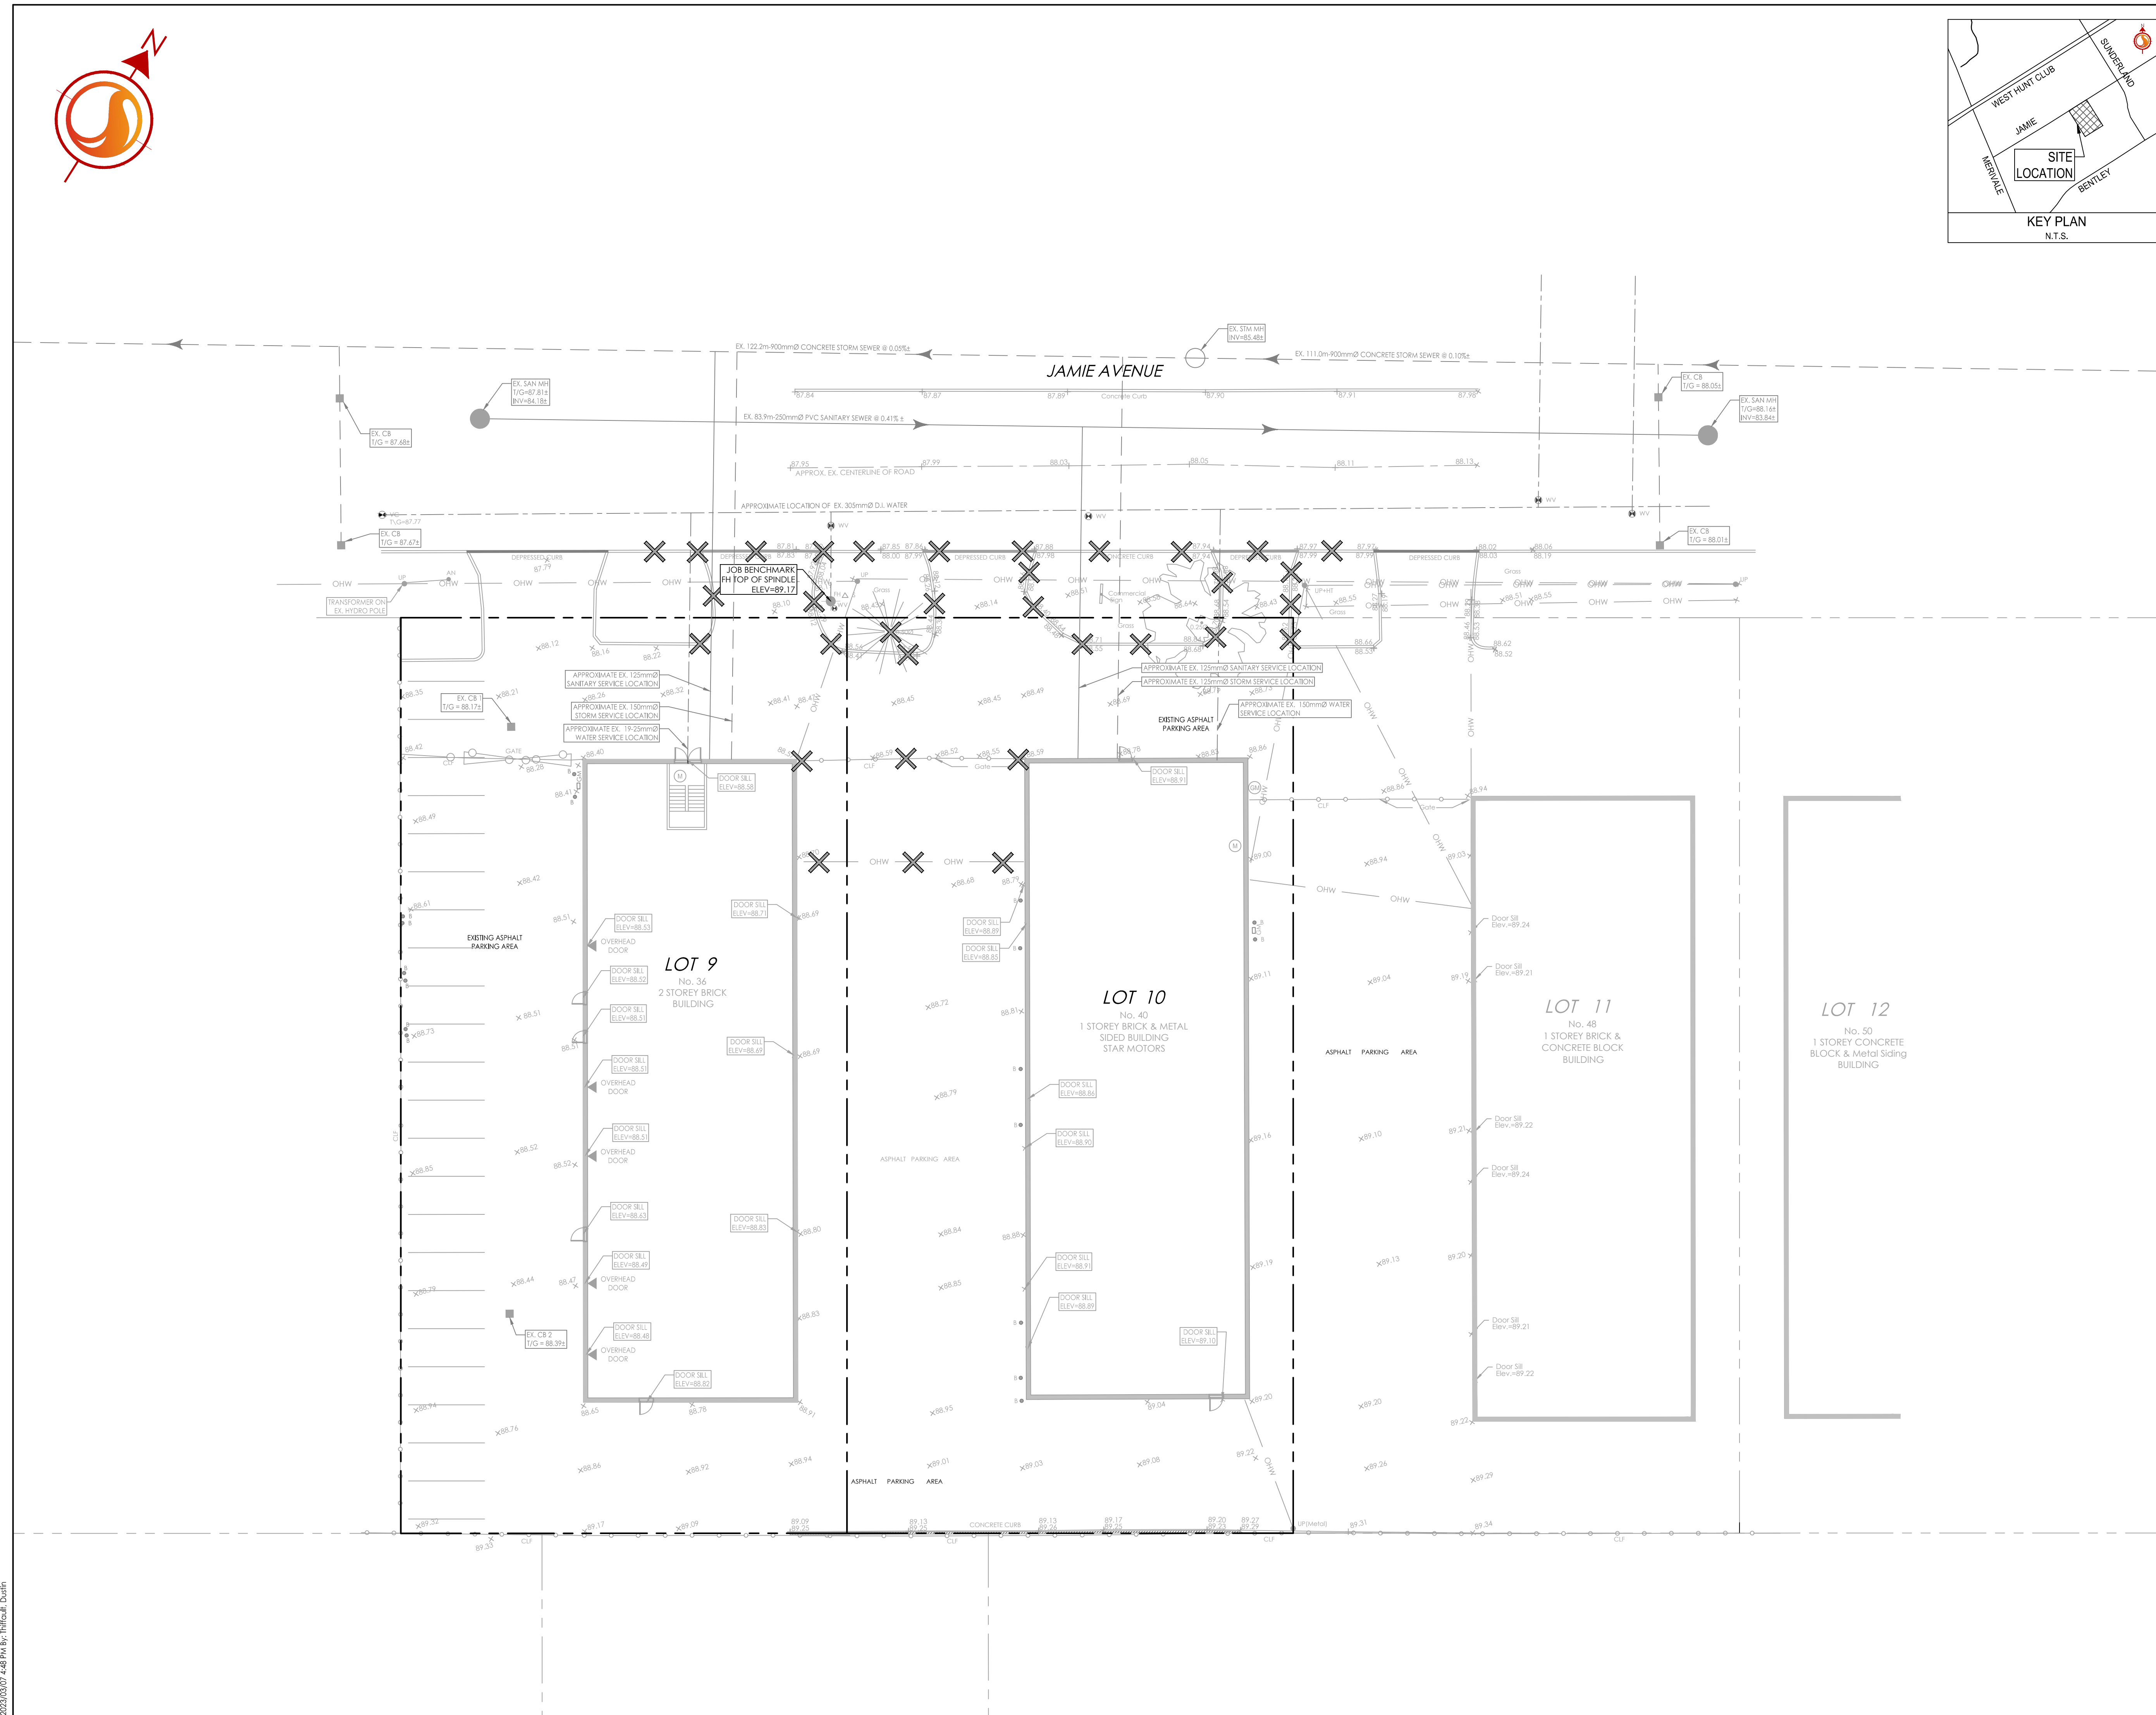

W:\Projects\160401647\Design\160401647.dwg
2023/03/23 14:58:16
ORIGINAL SHEET - ARCH-D

D07-12-22-0031