




Stantec Consulting Ltd.
400 - 1331 Clyde Avenue
Ottawa ON
Tel. 613.722.4420
www.stantec.com

Copyright Reserved

The Contractor shall verify and be responsible for all dimensions. DO NOT scale the drawing - any errors or omissions shall be reported to Stantec without delay.
The Copyrights to all designs and drawings are the property of Stantec. Reproduction or use for any purpose other than that authorized by Stantec is forbidden.

Legend

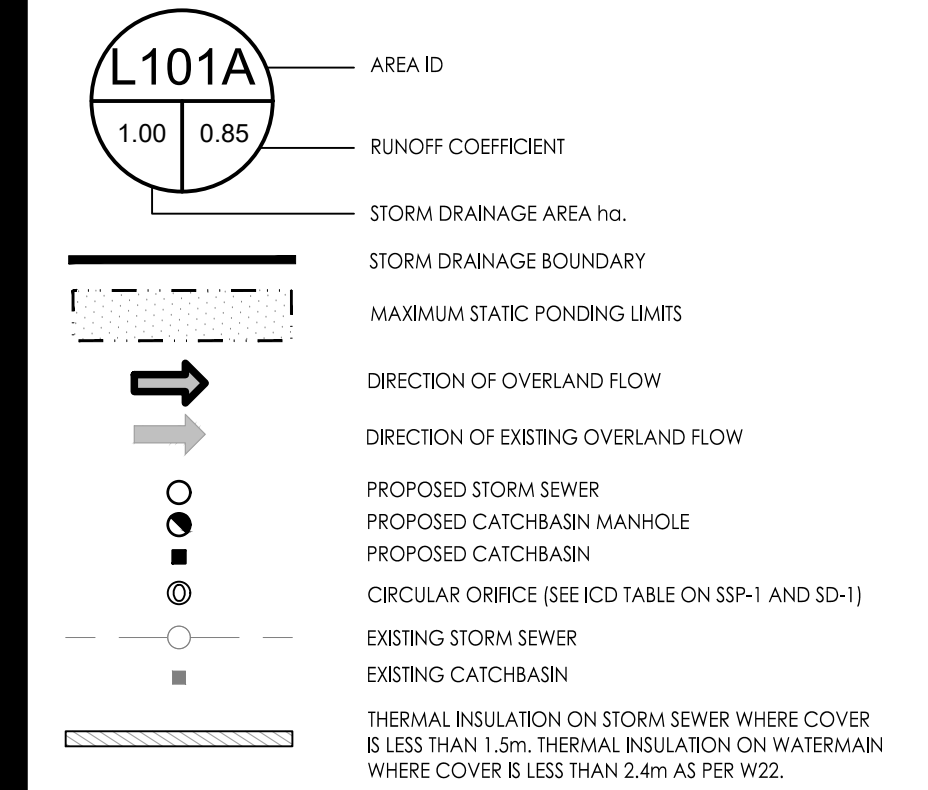

Notes

Revision	By	Appd.	YY.MM.DD
0	MJS	KK	22.02.11

File Name:	MJS	KK	MJS	21.01.20
160401647.DB	Dwn.	Chkd.	Dagn.	YY.MM.DD

Permit-Seal


Client/Project
STAR MOTORS

STAR MOTORS BODY SHOP
36-40 JAMIE AVENUE INFILL ADDITION
OTTAWA, ON, CANADA

Title
STORM DRAINAGE AREA PLAN

Project No. 160401647	Scale 1:200	Sheet 5 of 6	Revision 0
--------------------------	----------------	-----------------	---------------

SD-1 PLAN # ?????

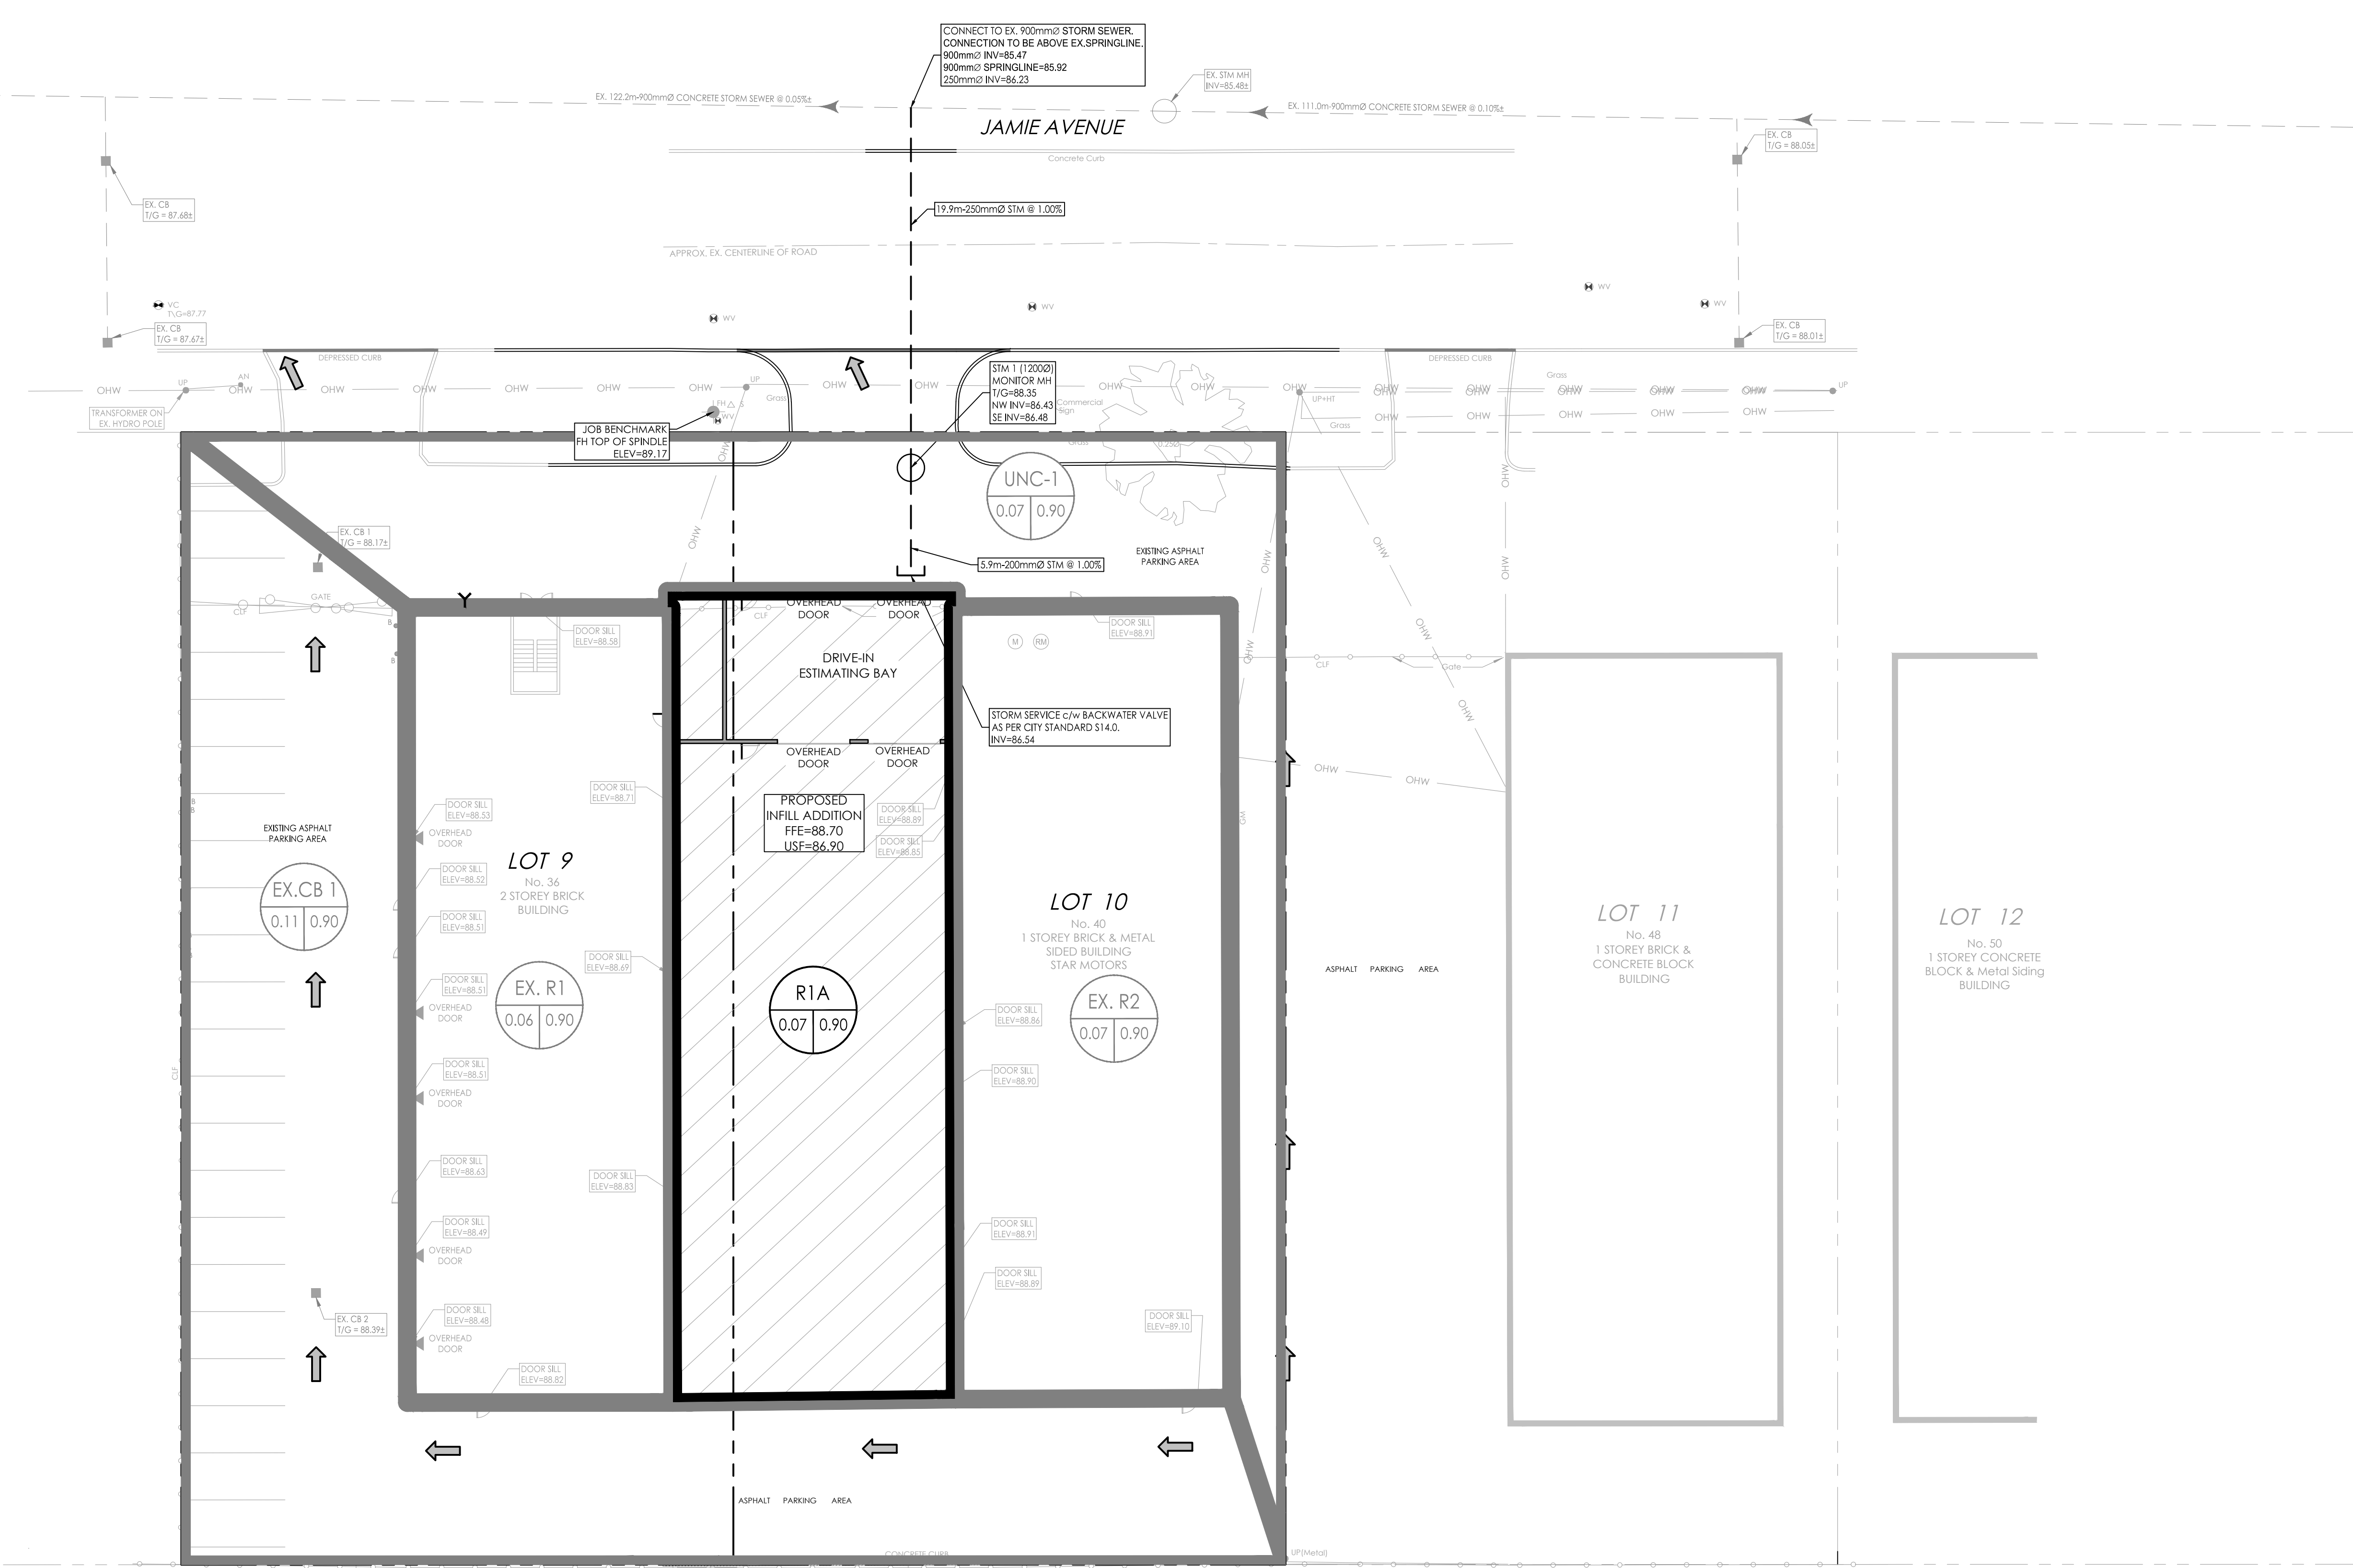

\\s1\apps\design\160401647\160401647.DB.dwg
2022/02/11 10:51:41 AM
2022/02/11 10:51:41 AM