


EQUIPMENT SCHEDULE							
NO.	DESCRIPTION	LOCATION	ELECTRIC	WATER H/C	VENT	GAS	COMMENTS
1	BARRELS	BASEMENT					
2	EXHAUST FAN	"	208V 15A				
3	SUMP PIT	"	208V 15A				
4	DUMP PIT	"	208V 20A				
5	SHELF	GROUND					
6	BAR	"	4-208V 15A				
7	POTSINK 6'	"	4-208V 15A				
8	COUNTER	"	4-208V 15A				
9	BAR	"	4-208V 15A				
10	STILL TRFX	"	400V 45KVA				PANEL 'B' C/W EXPLOSION PROOF PUMP 3P15A
11	FERMENTATION TANK	"	2-3P 15A				
12	RD SYSTEM	"	208V 15A				
13	COMPUTER	"	208V 15A				
14	POTSINK 6'	"	4-208V 15A				
15	STEEL RACKS	"					
16	2' SCALE	"	208V 15A				
17	4' SCALE	"	208V 15A				
18	HW TANK	SECOND	208V 15A				
19	STORAGE TANK	"					
20	MUSH TANK	"	2-3P 15A				PANEL 'B'
21	HEAT EXCHANGER	"					
22	FORK LIFT	"	208V 30A				
23	PALLET LIFT	"	208V 30A				
24	2' SCALE	"	208V 15A				
25	4' SCALE	"	208V 15A				
26	STEEL RACKS	"					
27	3 POTSINK	"					
28	COUNTER	"					
29	COUNTER W/ SINK	"	2-208V 15A				
30	DOMESTIC STOVE	"	208V 30A				
31	FRIDGE	"	208V 15A				
32	DISHWASHER	"	208V 15A				
33	ETHANOL FAN	GROUND	208V 15A				
34	ETHANOL SENSOR DAMPER	"	208V 15A				
35	DHW TANK POWER VENT	"	208V 15A				
36	MISTER MACHINE	"	208V 20A				
37	ELEVATOR	"					

ALL PENETRATIONS IN FIRE SEPARATION SHALL BE SEALED WITH FIRE RATED CAULKING



21600

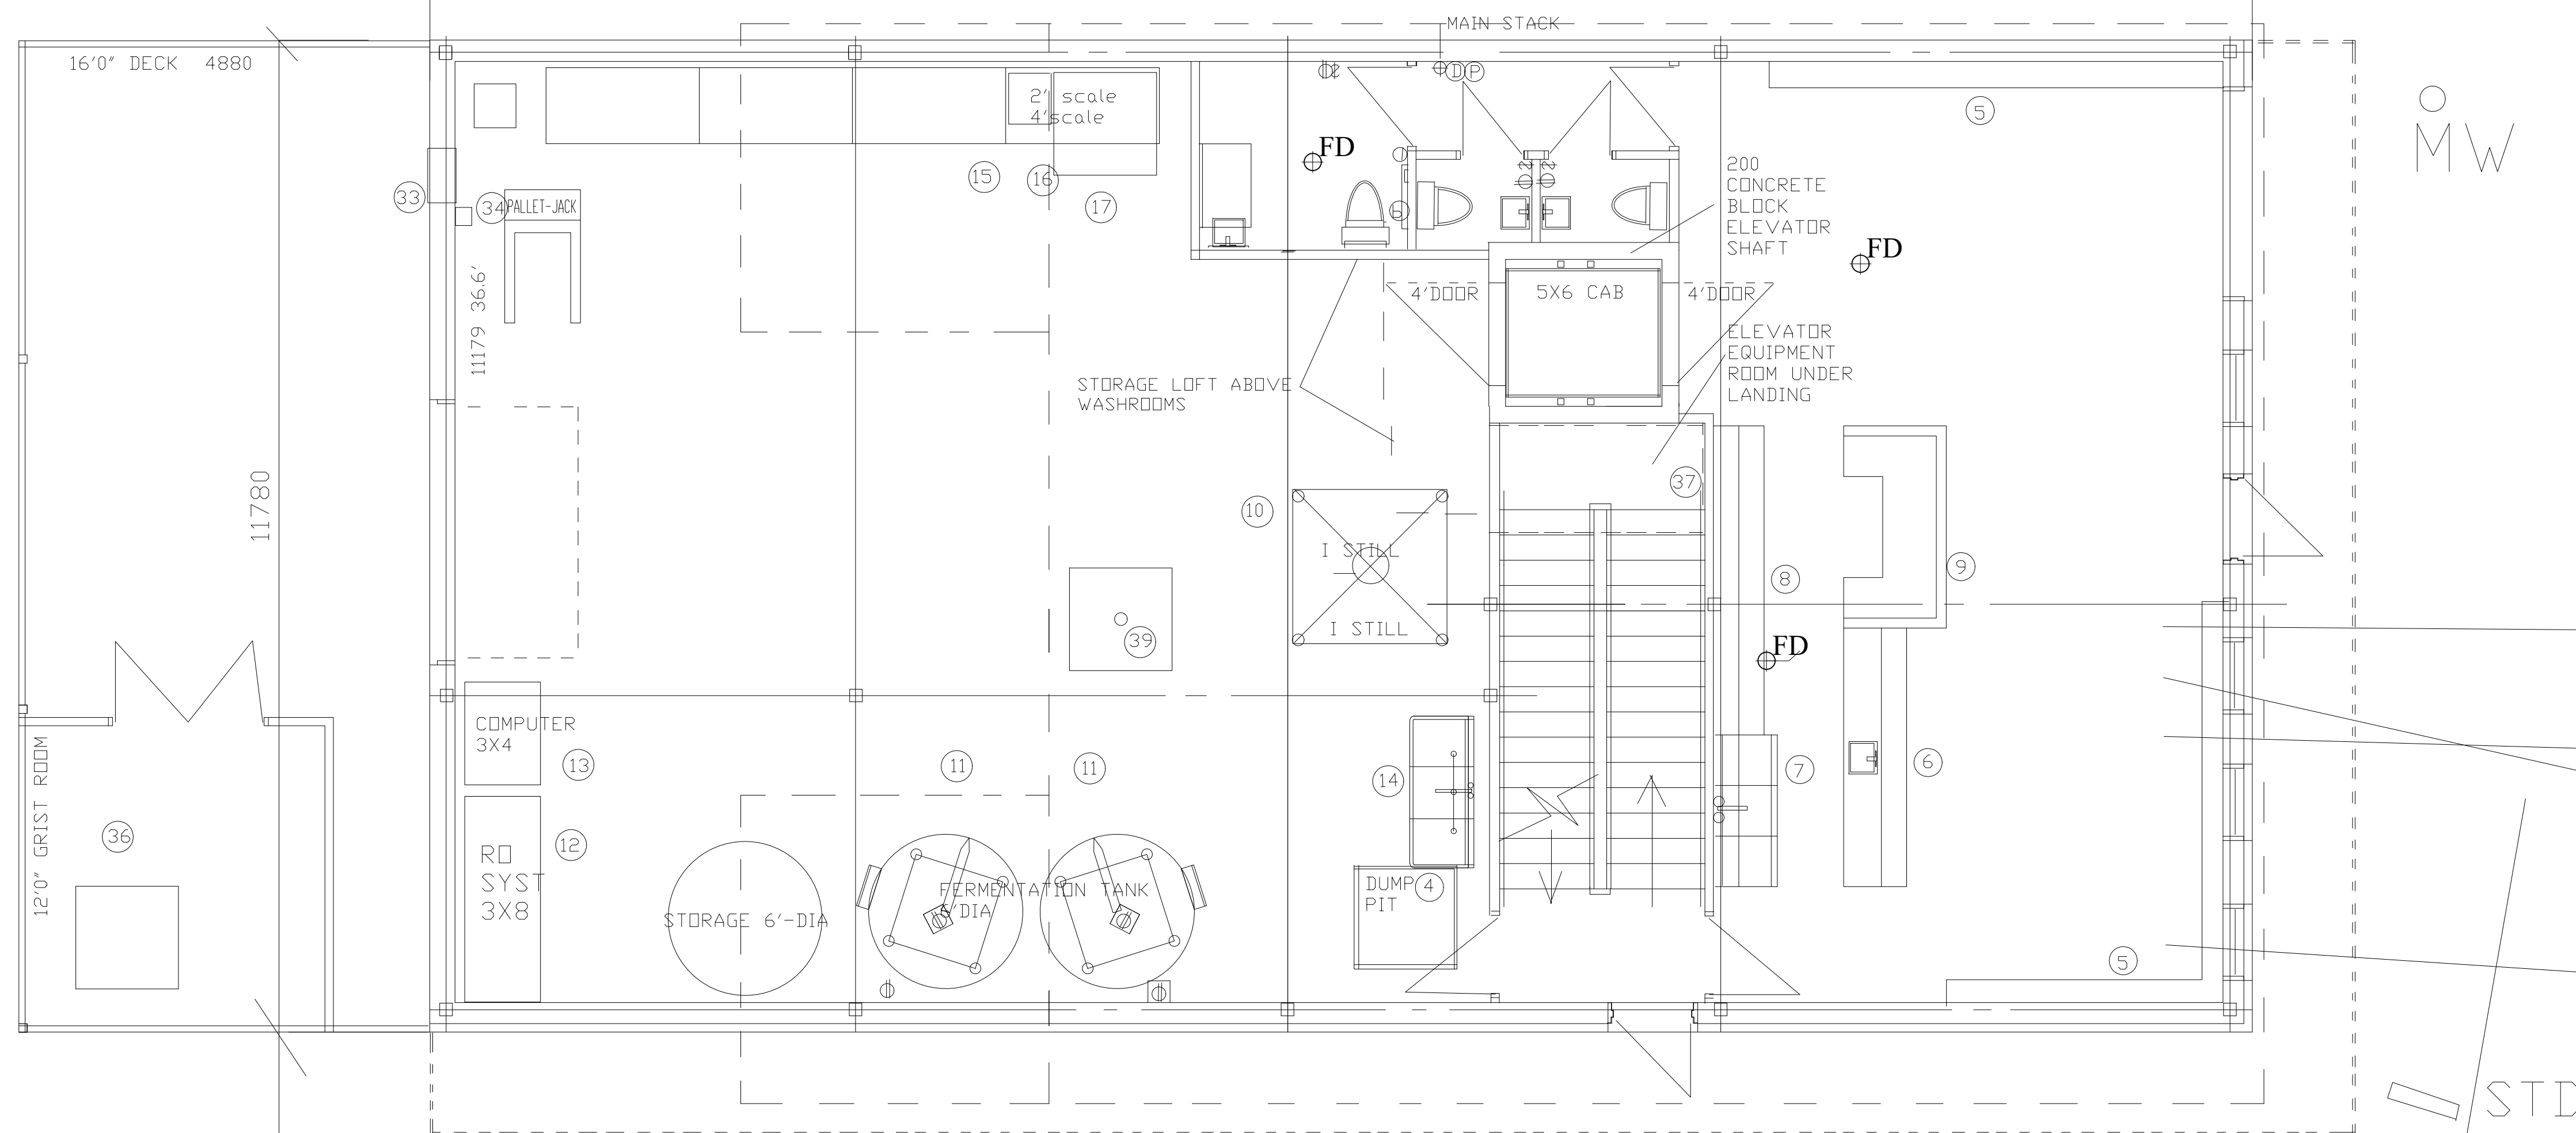


GROUND FLOOR

STD
PYLON
SIGN

1502 MAIN
1 1/2 STOREY
BLDG


REVISIONS		
no.	description	date
2	VERIFIED METRIC DIMENSION NOV8,2021	
1	SUBMIT FOR PERMIT	JUNE 04, 21

These plans remain the property of the designer and may be used only for the purpose for which they were issued; contractors shall check and verify all dimensions on the job site and report any errors or omissions to the designer before work continues or the contractor will be held responsible. Each contractor shall be responsible to ensure that the work is in accordance with the building code. The designer is not responsible for any errors or omissions if work commences before building permit is issued.

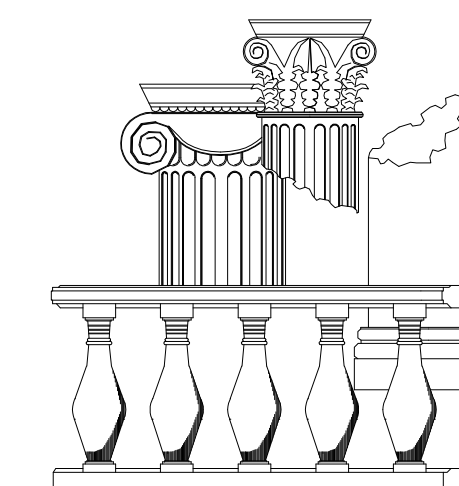

ewald zieger
design consultant

200 scotland pvt. blackburn hamlet
k1b 1e2
613 798 6958 ezjr8000@gmail.com

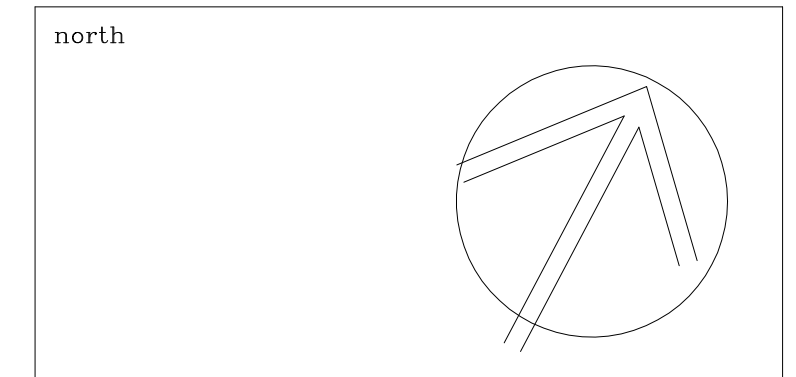

M Janczarski
P.ENG DESIGN
ark

CoA # 100056242ZIN # 3255
30 SAI CRT. OTTAWA ON. K1G 5N6
Tel: (613) 799 4962 Fax: (613) 828-2697 Egers.com

The undersigned has reviewed and taken responsibility for this design, and has the qualifications and meets the requirements set out in the Ontario Building Code.

Mark Janczarski, P. Eng. [Signature]
Mark Janczarski, P. Eng. [Signature]

title
PROPOSED NEW BUILDING
DUNROBIN DISTILLERIES LTD
1498 STITTSVILLE MAINSTREET

GROUND FLOOR EQUIPMENT PLAN

date	FEBRUARY 2021	
scale	1 : 50	R2
designer	MJ	
co ordinator		job no.
drawn by	ez.jr. b.arch.	dwg.no.
approved		date
		A7

Not for construction until signed by client.