




21740.00 St. Laurent Blvd. Multi-Unit Residential Development
OTTAWA, ON

PETROFF

March 21, 2023

PETROFF PARTNERSHIP ARCHITECTS

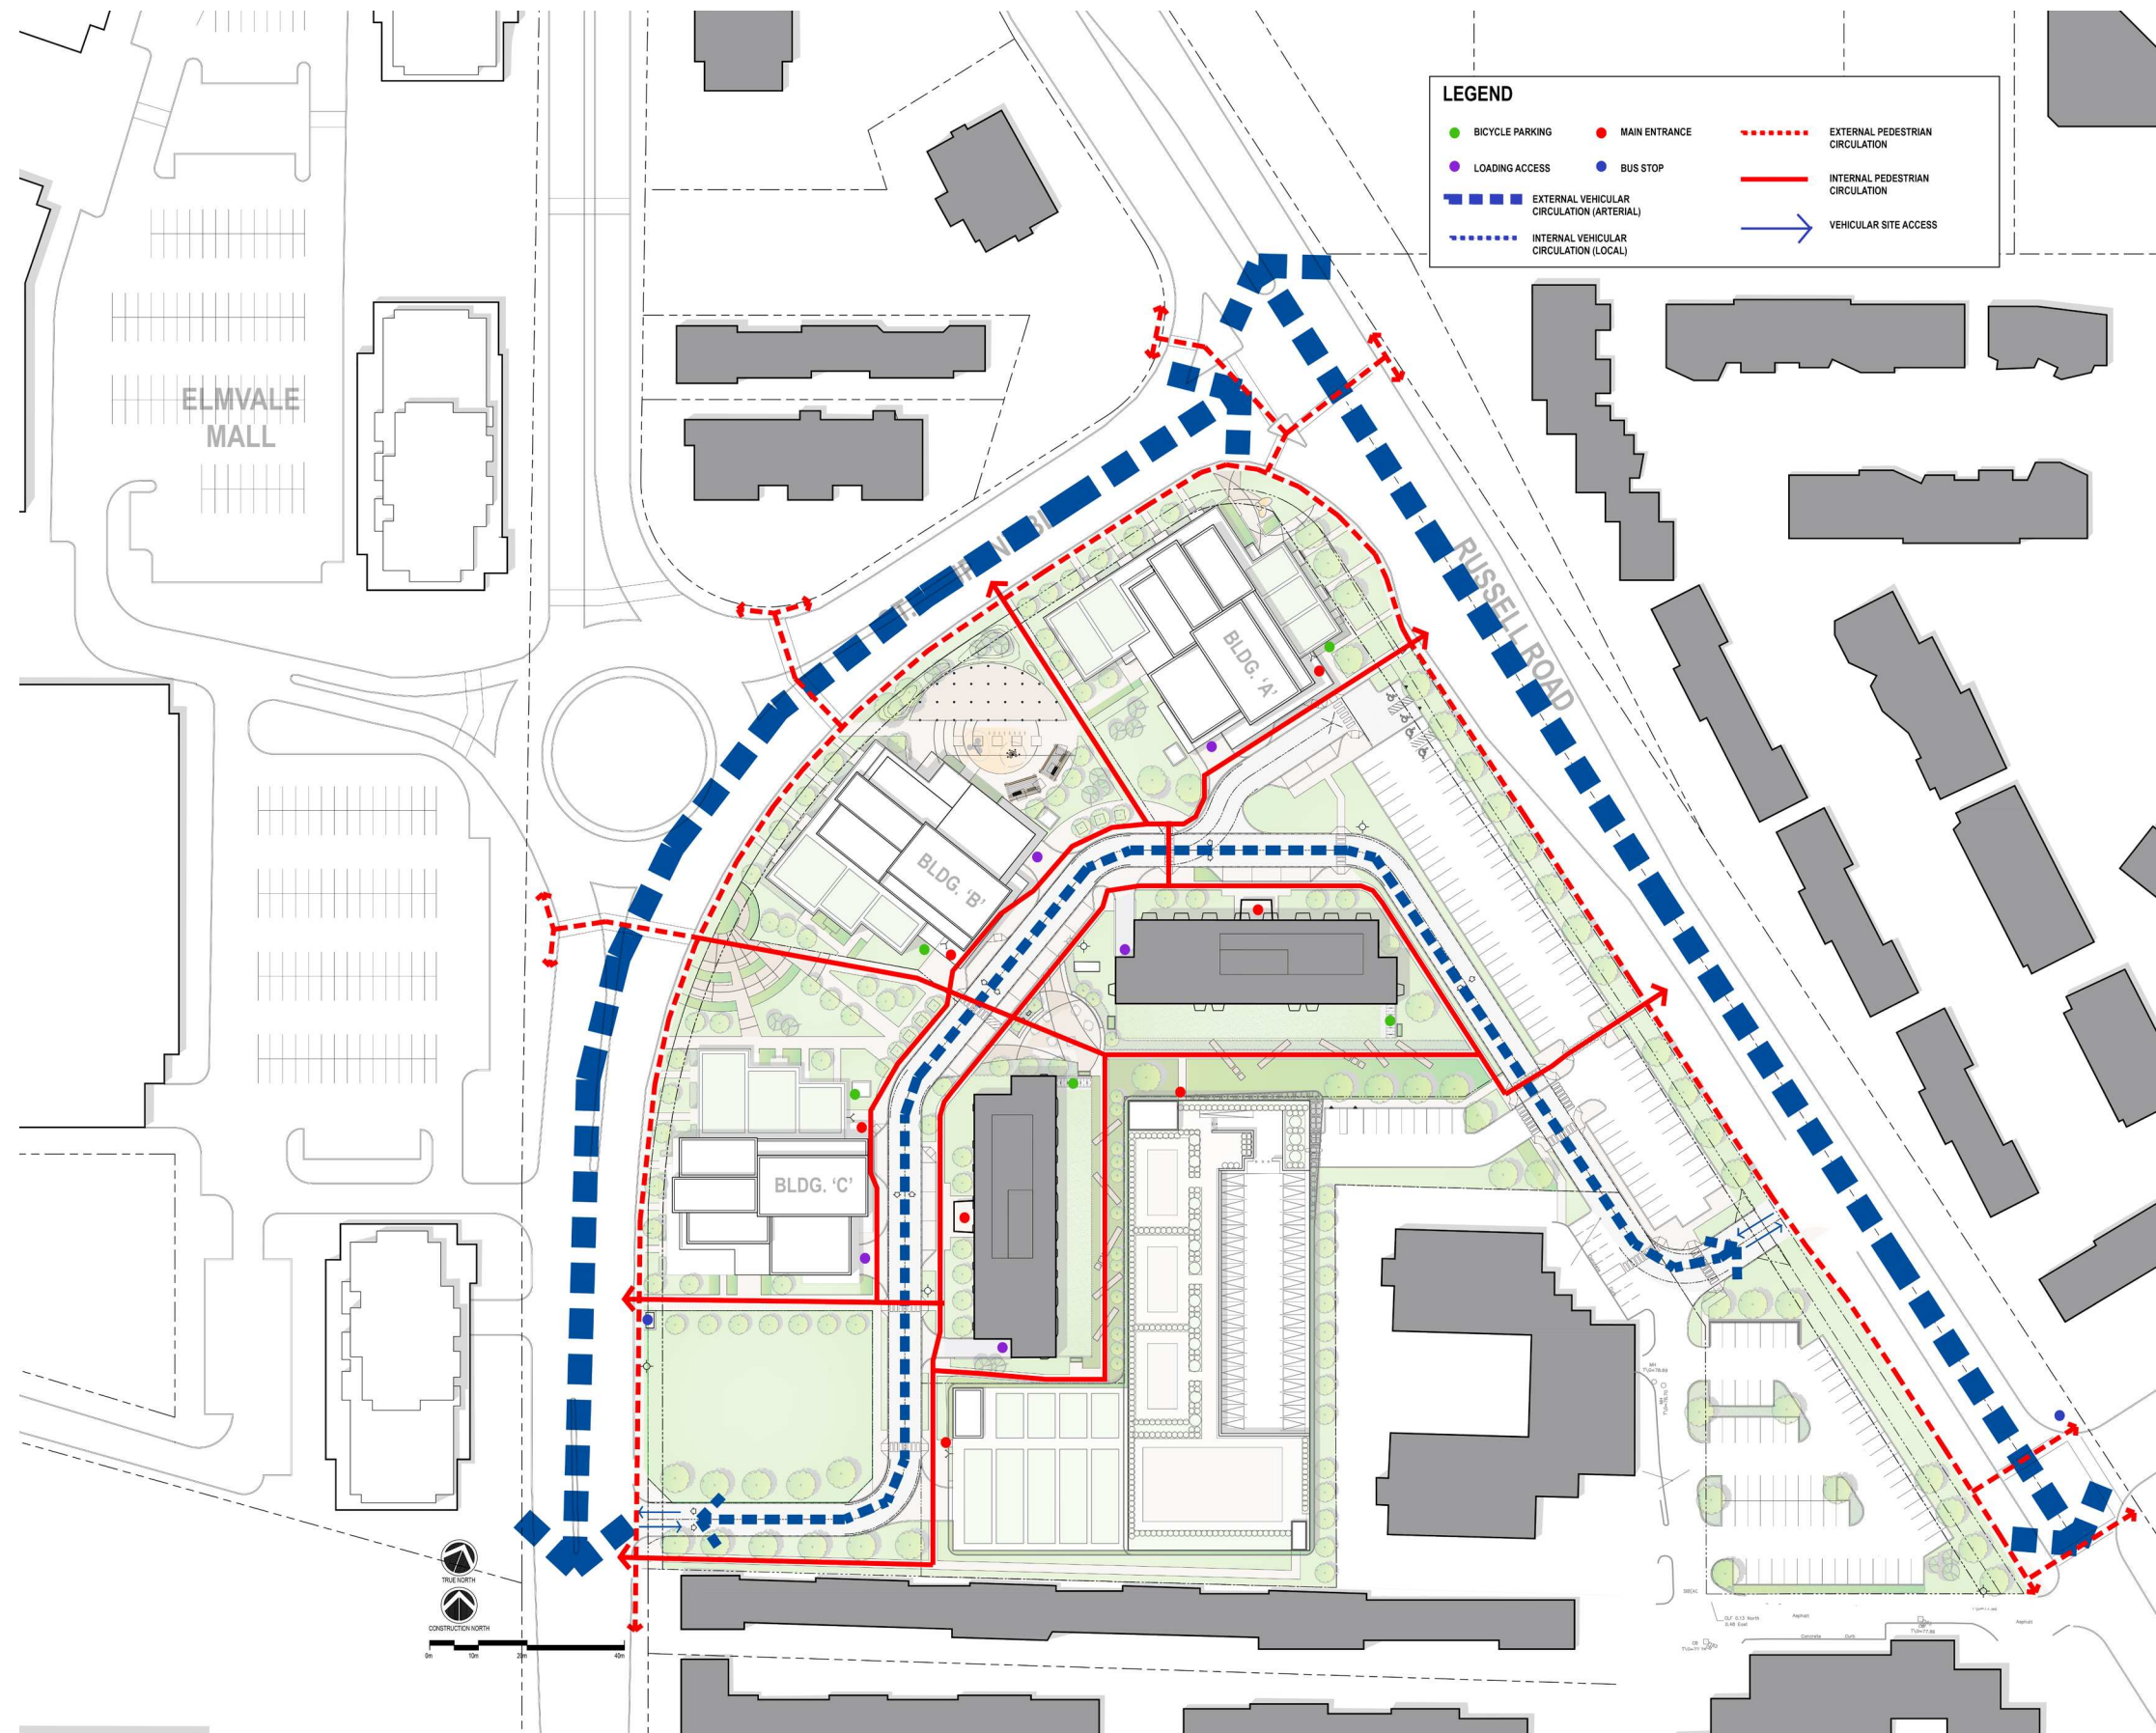

LEGEND

● BICYCLE PARKING	● MAIN ENTRANCE	- - - EXTERNAL PEDESTRIAN CIRCULATION
● LOADING ACCESS	● BUS STOP	— INTERNAL PEDESTRIAN CIRCULATION
- - - EXTERNAL VEHICULAR CIRCULATION (ARTERIAL)		→ VEHICULAR SITE ACCESS
. . . INTERNAL VEHICULAR CIRCULATION (LOCAL)		

21740.00 St. Laurent Blvd. Multi-Unit Residential Development
 OTTAWA, ON

PETROFF

March 21, 2023

PETROFF PARTNERSHIP ARCHITECTS