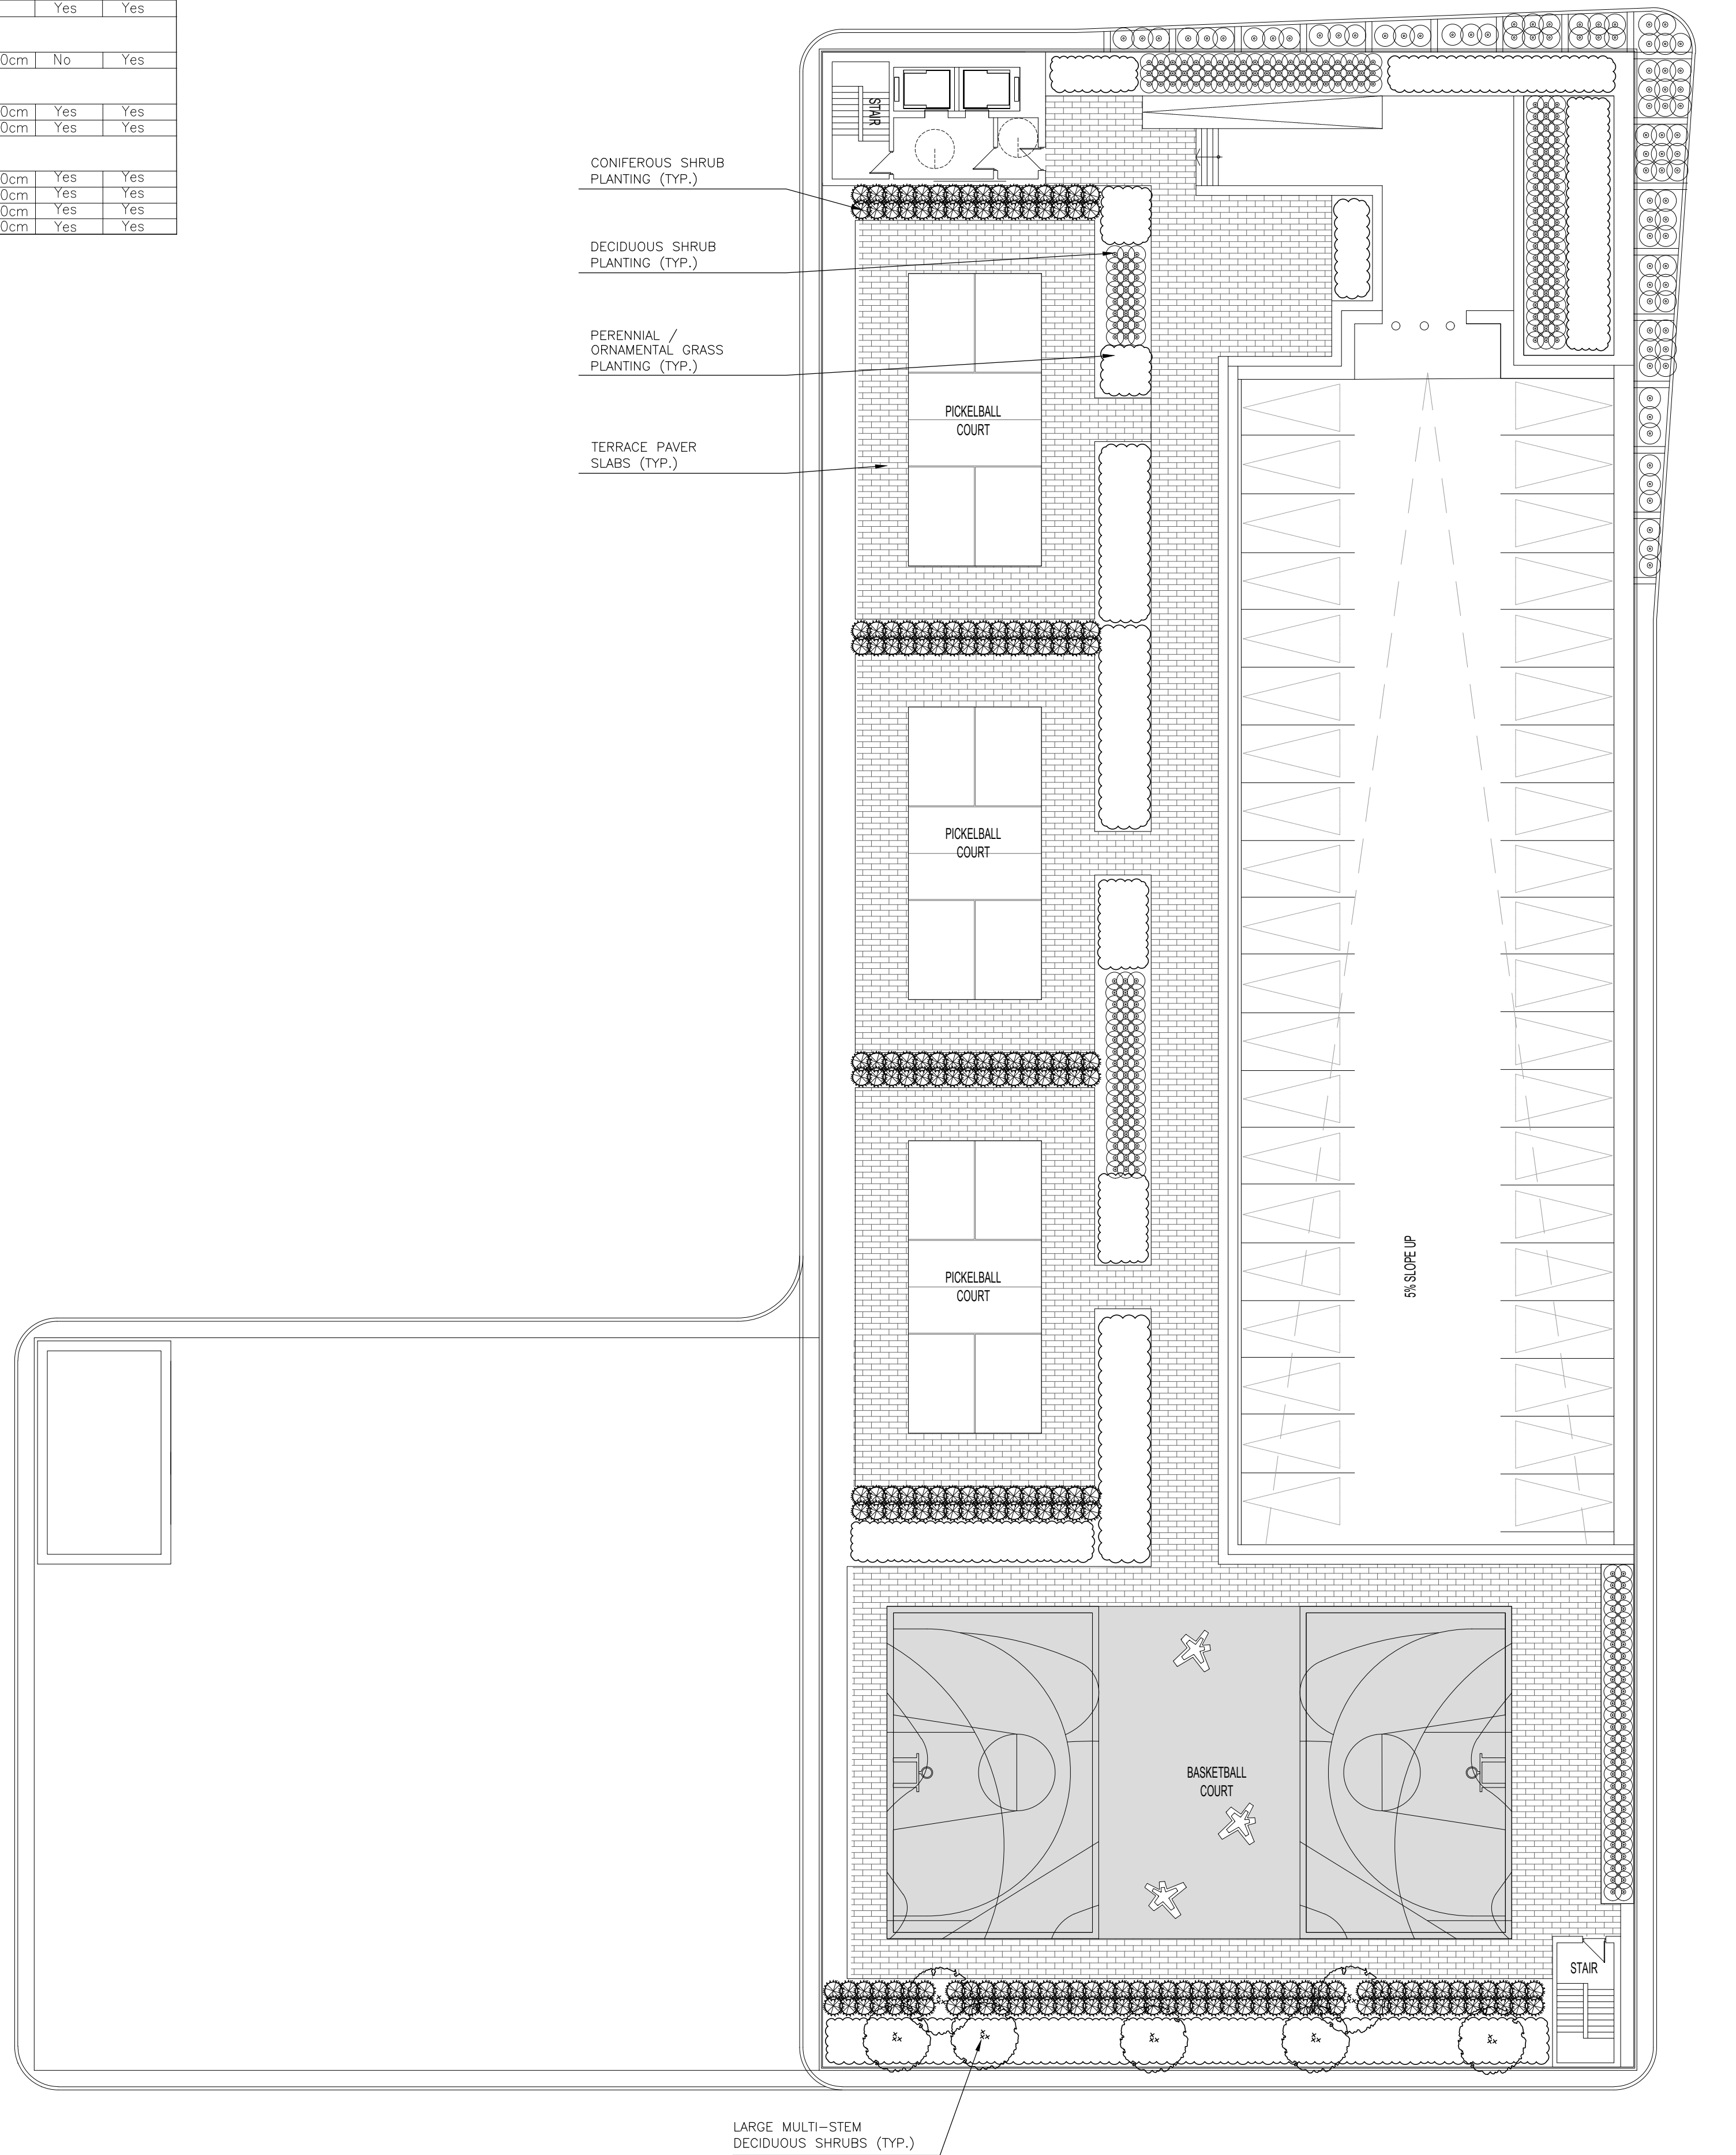


PLANT SCHEDULE

Key	qty.	Botanical Name	Common Name	Size	Cond.	Sp. (o.c.)	Native	Drought Tolerant
DECIDUOUS TREES								
CC		Cercis canadensis	Eastern Redbud	2.0m ht.	W.B.		Yes	Yes
CONIFEROUS SHRUBS								
Trm		Taxus x media 'Fairview'	Fairview Yew	40cm	3 gal. pot	70cm	No	Yes
DECIDUOUS SHRUBS / BROADLEAF EVERGREENS								
DI		Diervilla lonicera	Bush Honeysuckle	3 gal.	potted	60cm	Yes	Yes
Rb		Rosa blanda	Meadow Rose	2 gal.	potted	90cm	Yes	Yes
PERENNIALS & ORNAMENTAL GRASSES								
ag		Andropogon gerardii	Big Bluestem	1 gal.	potted	40cm	Yes	Yes
dc		Deschampsia cespitosa	Tufted Hairgrass	1 gal.	potted	40cm	Yes	Yes
gm		Geranium maculatum	Wild Geranium	1 gal.	potted	30cm	Yes	Yes
hd		Helianthus divaricatus	Woodland Sunflower	1 gal.	potted	30cm	Yes </td <td>Yes</td>	Yes


* Plant Quantities to be confirmed


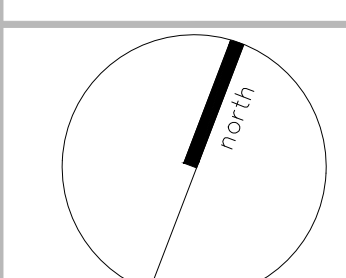


General Notes

1. Do not scale the drawings. All dimensions are in millimetres unless noted otherwise.
2. This drawing is to be read in conjunction with the survey, and the IFC Landscape drawings prepared by PMA Landscape Architects dated 09/25/2020.
3. The contractor shall check and verify all existing and proposed grading and conditions on the project and immediately report any discrepancies to the consultant before proceeding with any work.
4. The contractor is to be aware of all existing and proposed services and utilities. The contractor is responsible for having all underground services and utility lines staked by each agency having jurisdiction prior to commencing work.
5. Final location of the street trees to be determined on site by the Landscape Architect based on final locations of utilities. All boulevard deciduous trees shall have rodent protection collars installed at initial planting.
6. This drawing is to be used for development approval only. For layout of all work refer to construction drawings.
7. Do not leave any holes open overnight.
8. Keep area outside construction zone clean and useable by others at all times. Contractor shall thoroughly clean areas surrounding the construction zone at the end of each work day.
9. Contractor to make good any and all damages outside of the development area that may occur as a result of construction at no extra cost.
10. This drawing is Copyright MHBC Planning, 2020.

Revision No.	Date	Issued / Revision	By
2	March 21, 2023	Re-issued for SPA	TT
1	February 11, 2022	Issued for SPA	BT


**PLANNING
URBAN DESIGN
& LANDSCAPE
ARCHITECTURE
MHBC PLANNING**
 230-7050 WESTON ROAD
 WOODBRIDGE, ON L4L 0G7
 P: 905 761 5588 F: 905 761 5589
 WWW.MHBCPLAN.COM

<p>Stamp</p>  <p>NOT FOR CONSTRUCTION</p> <p>All drawings and specifications are instruments of service and will remain the property of MHBC Planning and must be returned at the completion of the work. This drawing shall not be used for construction purposes unless the drawings are marked 'Issued for Construction' and the professional seal is signed and dated by the landscape architect.</p>	Date	September 2021
	Drawn By	TT
	Plan Scale	1:200
	File No.	1433 A
	Checked By	GC
Project	<p>1971 & 1975 St. Laurent Blvd. OTTAWA, ON</p> 	
File Name	LEVEL 5 PARKADE LANDSCAPE PLAN	Dwg No. L-5