



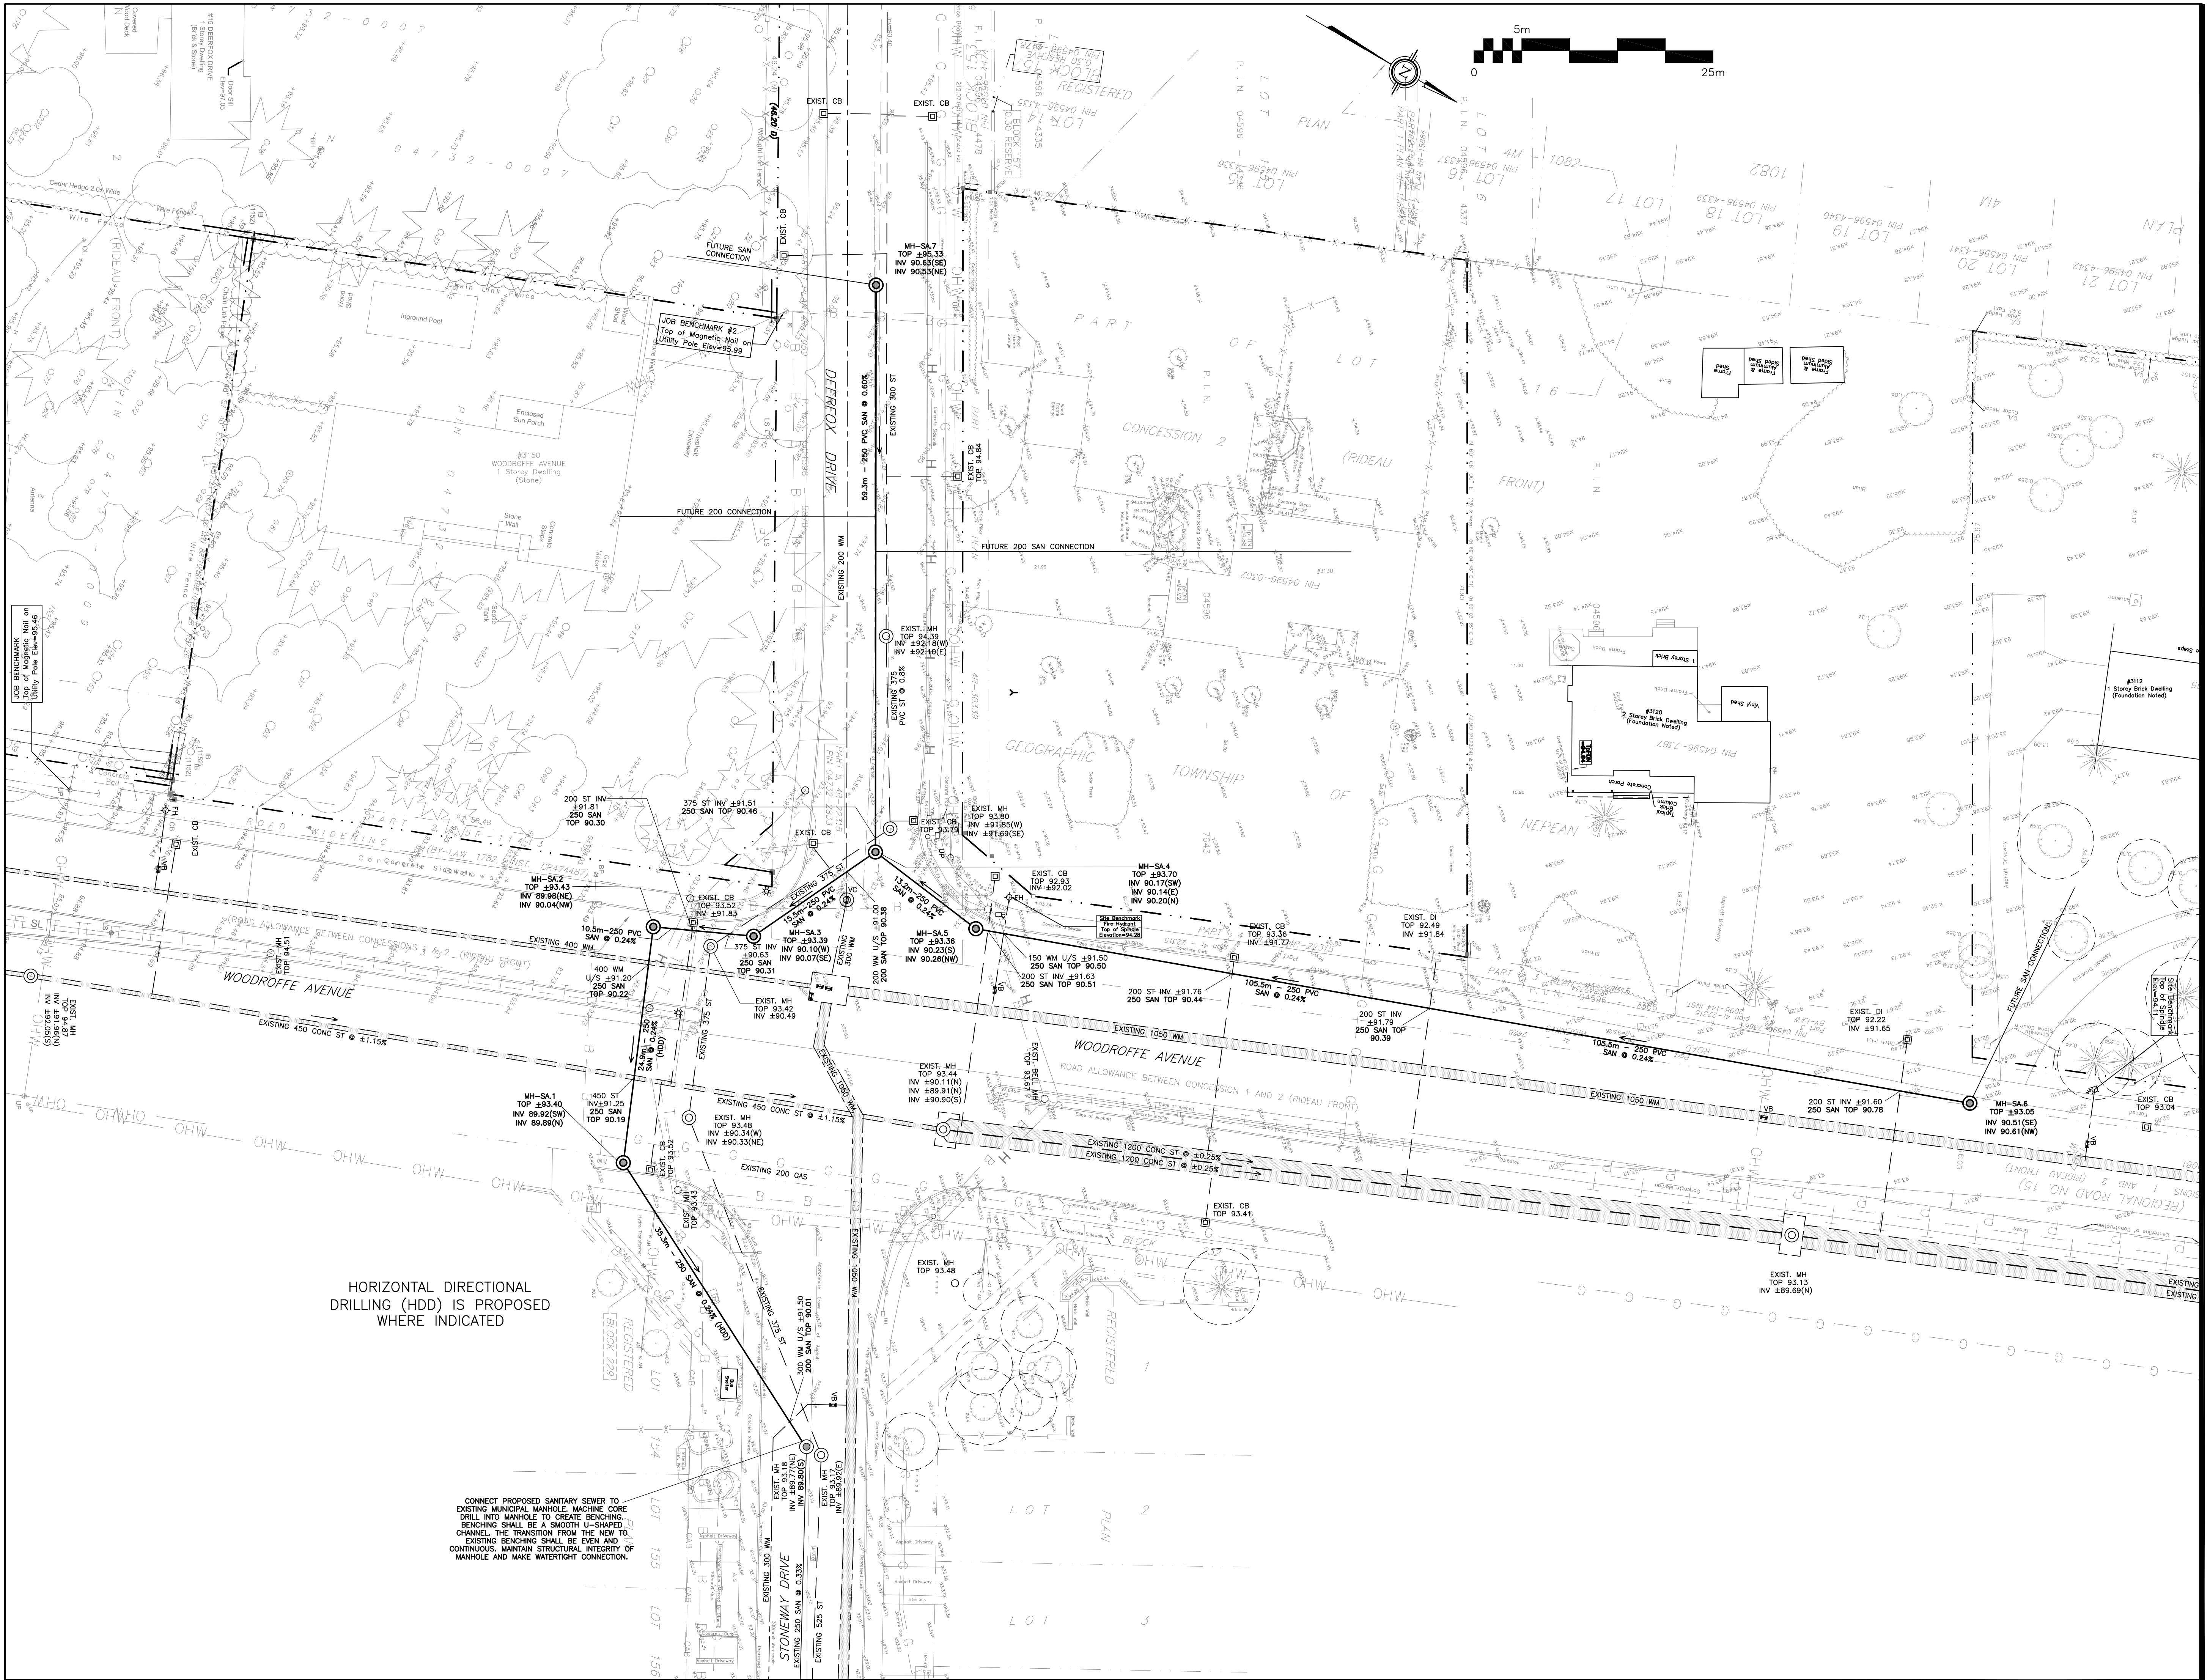

Legend:

- CB [Symbol] CATCH-BASIN
- MH [Symbol] STORM MANHOLE
- CB/MH [Symbol] CATCH BASIN/MANHOLE
- MH [Symbol] SANITARY MANHOLE
- VC [Symbol] VALVE CHAMBER
- SPL [Symbol] SPRINGLINE OF PIPE
- INV [Symbol] INVERT OF PIPE
- SAN [Symbol] SANITARY SEWER
- ST [Symbol] STORM SEWER
- WS/WM [Symbol] WATER SERVICE/WATERMAIN
- CS [Symbol] CURB STOP & STANDPOST
- VB [Symbol] VALVE & VALVE BOX
- FH [Symbol] FIRE HYDRANT
- [Symbol] EXISTING GRADE ELEVATION
- [Symbol] OVER HEAD WIRE
- [Symbol] HYDRO
- [Symbol] B BELL TELEPHONE
- [Symbol] CABLE
- [Symbol] G GAS
- [Symbol] T TRAFFIC
- [Symbol] PROPERTY LINE

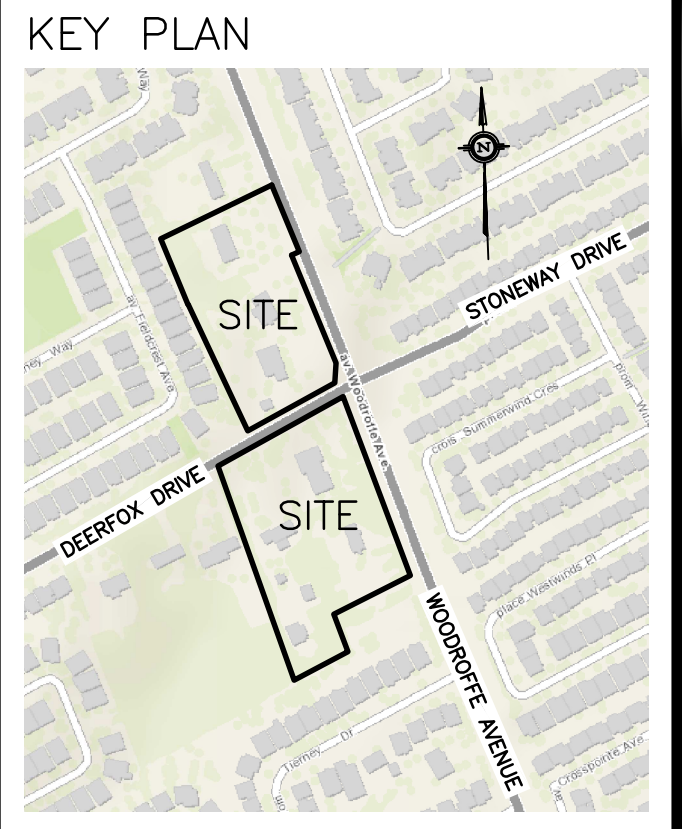

No.	DATE	REVISION
3	MAR 17-22	RE-ISSUED TO CITY FOR APPROVAL
2	DEC 21-21	ISSUED TO CITY FOR APPROVAL
1	SEP 28-21	PRELIMINARY

D. B. GRAY ENGINEERING INC.
Stormwater Management - Grading & Drainage - Storm & Sanitary Sewers - Watermain

700 Long Point Circle
Ottawa, Ontario

613-425-8044
d.gray@dbgrayengineering.com

Project: **MUNICIPAL SANITARY SEWER EXTENSION CROSSING WOODROFFE AVE WEST FROM STONEWAY DR NORTH ON WOODROFFE AVE & WEST ON DEERFOX DR OTTAWA, ONTARIO**

Drawing Title: **PLAN**

Engineer's Seal

Drawn: D.B.G.
Hor. Scale: 1:300
Vert. Scale: 1:300
Date: MAR 25-21
Job No.: 20055

Drawing No.: **C-1 of 9**

NOT VALID UNLESS SIGNED & DATED