


OWNER:
Vo and Van Holdings Corporation
65 Loch Isle Road
Nepean, Ontario
K2H 8G7
613-720-4090


APPROVED
By Lily Xu at 12:54 pm, Apr 27, 2023

LILY XU, MCIP, RPP
MANAGER, DEVELOPMENT REVIEW SOUTH
PLANNING, INFRASTRUCTURE & ECONOMIC
DEVELOPMENT DEPARTMENT, CITY OF OTTAWA

REFER TO NOTES, DETAILS &
SCHEDULES ON DRAWINGS C-6 & C-7

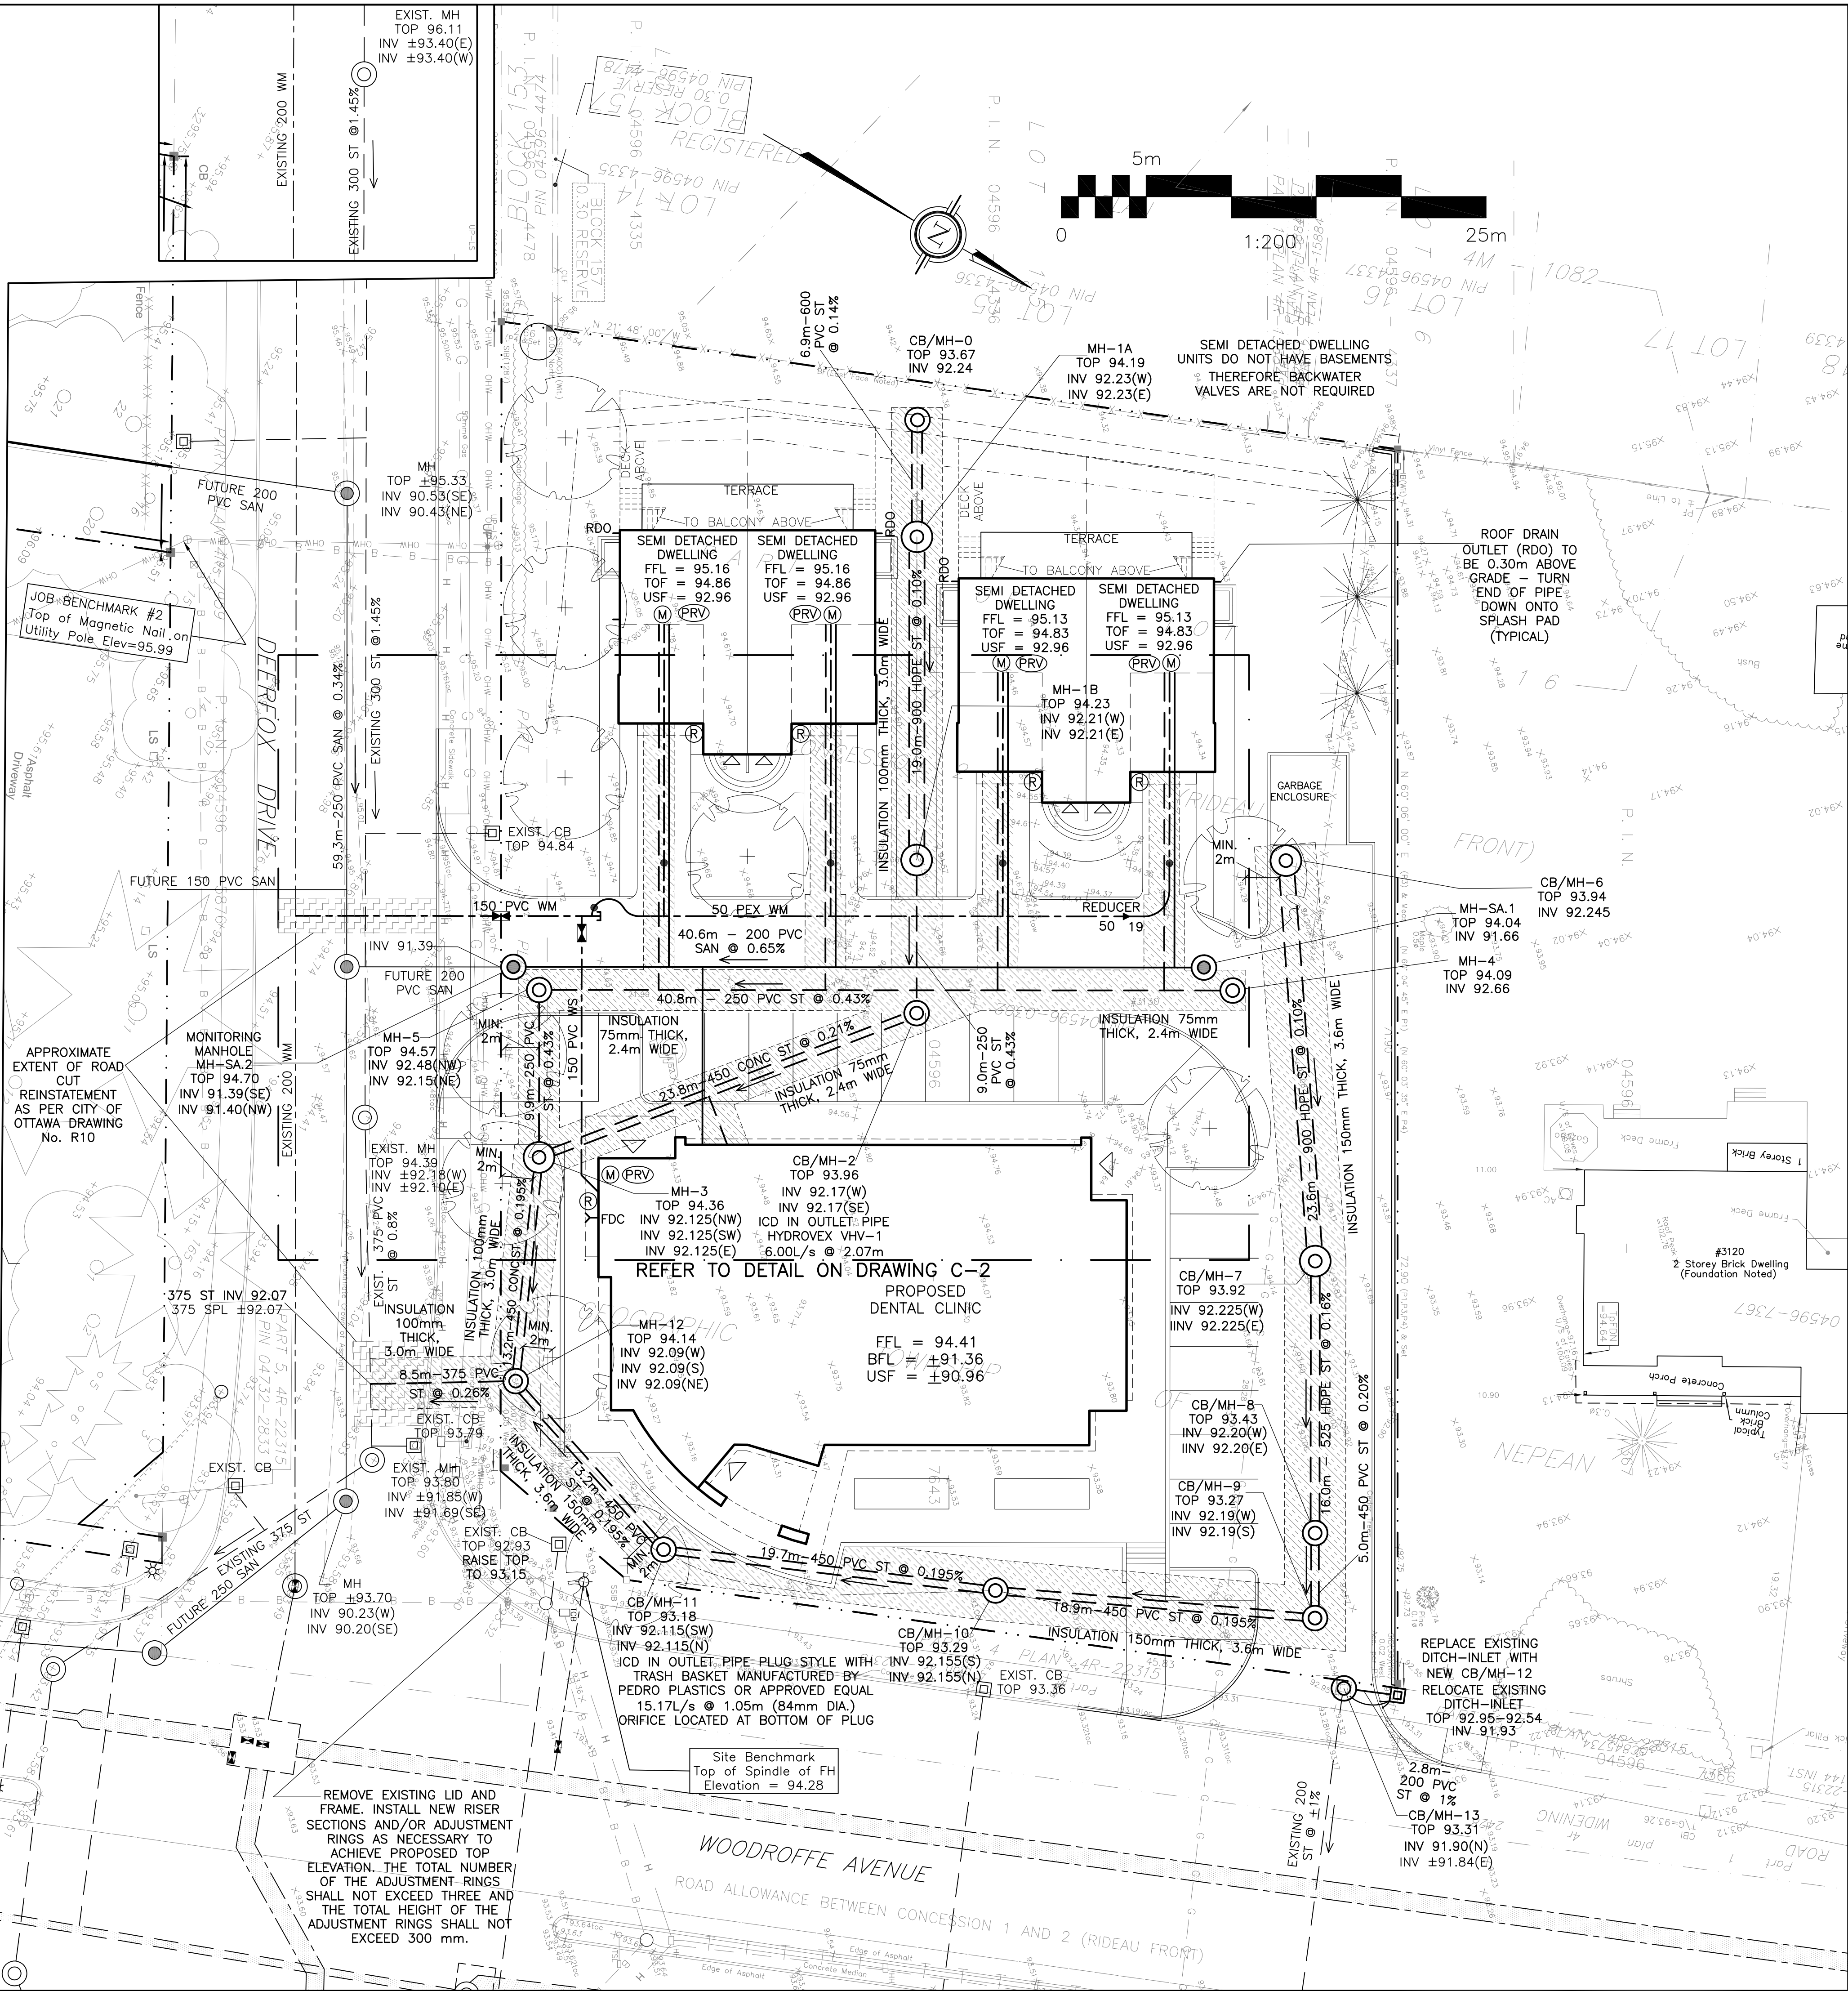

LEGEND	
FFL	FINISHED FLOOR ELEVATION
TOF	TOP OF FOUNDATION
BFL	BASEMENT FLOOR ELEVATION
USF	UNDERSIDE OF FOOTING
---	PROPERTY LINE
CB	CATCH-BASIN
MH	STORM MANHOLE
CB/MH	CATCH-BASIN/MANHOLE
MH	SANITARY MANHOLE
VC	VALVE CHAMBER
FH	FIRE HYDRANT
FDC	FIRE DEPARTMENT CONNECTION
CS	CURB STOP & STANDPOST
VB	VALVE & VALVE BOX
WM	WATER METER
RM	REMOTE WATER METER
PRV	PRESSURE REDUCING VALVE
SAN	SANITARY SEWER
ST	STORM SEWER
WS/WM	WATER SERVICE/WATERMAIN
OBV	OBVERT OF PIPE
SPL	SPRINGLINE OF PIPE
INV	INVERT OF PIPE
---	150mm BARRIER CURB
D.C.	DEPRESSED CURB
----	ROAD CUT REINSTATEMENT

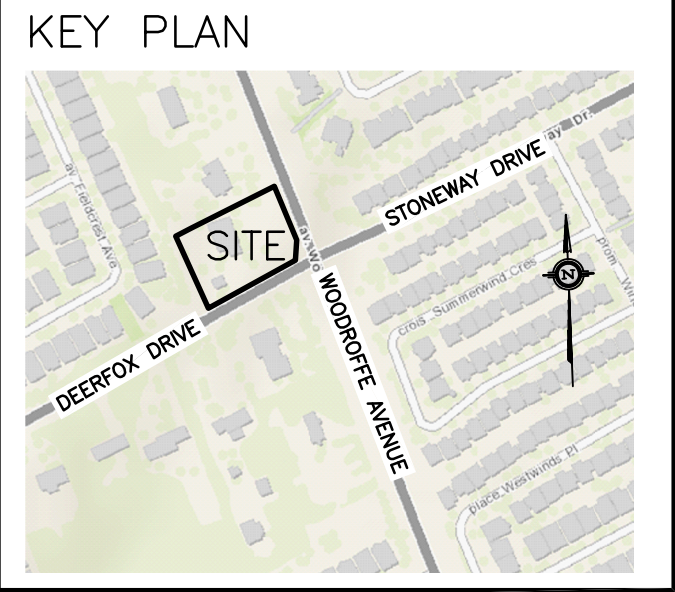

No.	DATE	REVISION
8	JAN 27-23	RE-ISSUED TO CITY FOR APPROVAL
7	OCT 31-22	RE-ISSUED TO CITY FOR APPROVAL
6	SEP 8-22	RE-ISSUED TO CITY FOR APPROVAL
5	JUL 27-22	REVISED ST & RELOCATED DITCH-INLET ISSUED FOR CITY REVIEW
4	JUL 4-22	RELOCATED DITCH-INLET ISSUED FOR CITY REVIEW
3	MAR 17-22	ISSUED FOR APPROVAL
2	FEB 17-22	ISSUED FOR COORDINATION
1	DEC 7-21	ISSUED FOR COORDINATION

D. B. GRAY ENGINEERING INC.
Stormwater Management - Grading & Drainage - Storm & Sanitary Sewers - Watermain
700 Long Point Circle
Ottawa, Ontario
613-425-8044
d.gray@dbgrayengineering.com

Project
**PROPOSED
1 STOREY DENTAL CLINIC &
4 2-STOREY SEMI-DETACHED,
3130 WOODROFFE AVENUE
OTTAWA, ONTARIO**

Drawing Title
SITE SERVICING PLAN

Engineer's Seal
D.B. GRAY
17016502
JAN 27-23
PROVINCE OF ONTARIO
NOT VALID UNLESS
SIGNED & DATED

Drawn
D.B.G.
Hor. Scale
1:200
Vert. Scale
1:200
Date
DEC 7-21
Job No.
20055

Drawing No.
**C-1
of 7**