


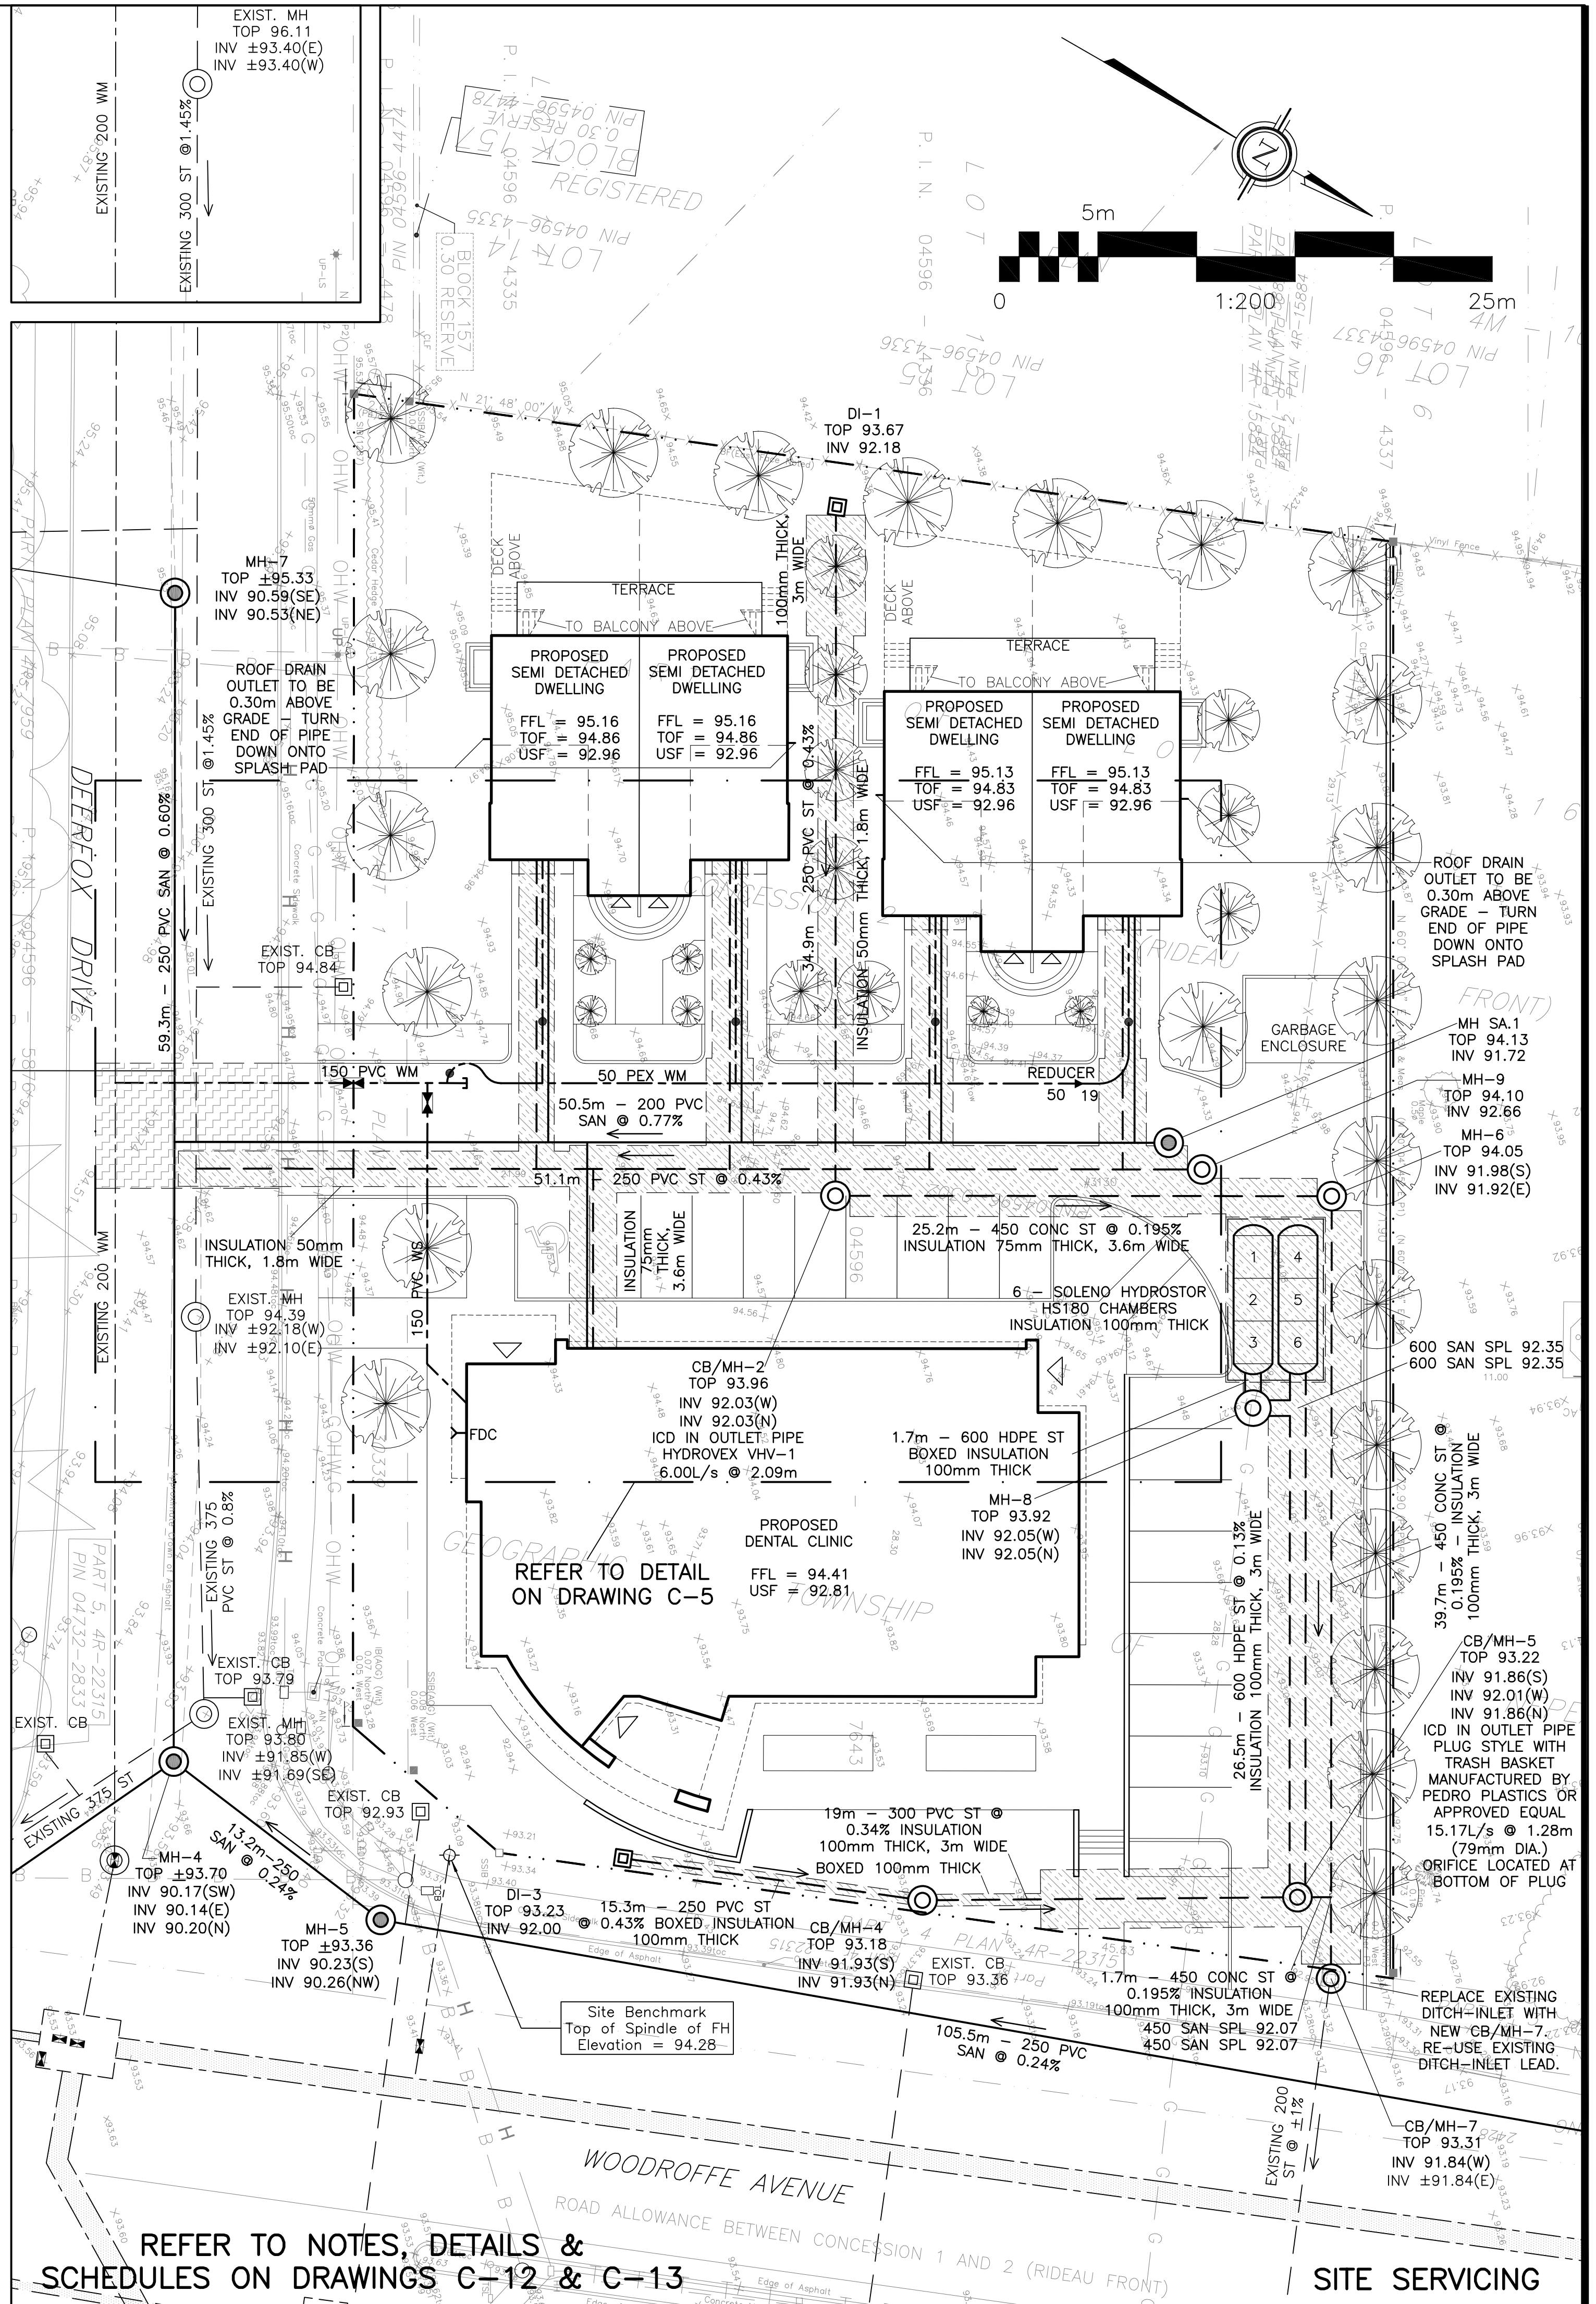

LEGEND

FFL FINISHED FLOOR ELEVATION
TOF TOP OF FOUNDATION
BFL BASEMENT FLOOR ELEVATION
USF UNDERSIDE OF FOOTING
--- PROPERTY LINE

CB CATCH-BASIN
MH STORM MANHOLE
CB/MH CATCH-BASIN/MANHOLE
MH SANITARY MANHOLE
VC VALVE CHAMBER
FH FIRE HYDRANT
FDC FIRE DEPARTMENT CONNECTION
CS CURB STOP & STANDPOST
VB VALVE & VALVE BOX
M WATER METER
R REMOTE WATER METER
SAN SANITARY SEWER
ST STORM SEWER
WS/WM WATER SERVICE/WATERMAIN
OBV OBVERT OF PIPE
SPL SPRINGLINE OF PIPE
INV INVERT OF PIPE
150mm BARRIER CURB
D.C. DEPRESSED CURB
ROAD CUT REINSTATEMENT

KEY PLAN

3	MAR 17-22	ISSUED FOR APPROVAL
2	FEB 17-22	ISSUED FOR COORDINATION
1	DEC 7-22	ISSUED FOR COORDINATION
No.	DATE	REVISION

D. B. GRAY ENGINEERING INC.
Stormwater Management - Grading & Drainage - Storm & Sanitary Sewers - Watermain

700 Long Point Circle
Ottawa, Ontario

613-425-8044
d.gray@dbgrayengineering.com

Project

**PROPOSED
1 STOREY DENTAL CLINIC &
4 2-STOREY SEMI-DETACHED,
3130 WOODROFFE AVENUE
OTTAWA, ONTARIO**

Drawing Title

SITE SERVICING PLAN

Engineer's Seal

Drawn D.B.G.
Hor. Scale 1:200
Vert. Scale 1:200
Date DEC 7-21
Job No. 20055

Drawing No.

**C-1
of 5**

REFER TO NOTES, DETAILS &
SCHEDULES ON DRAWINGS C-12 & C-13

SITE SERVICING