
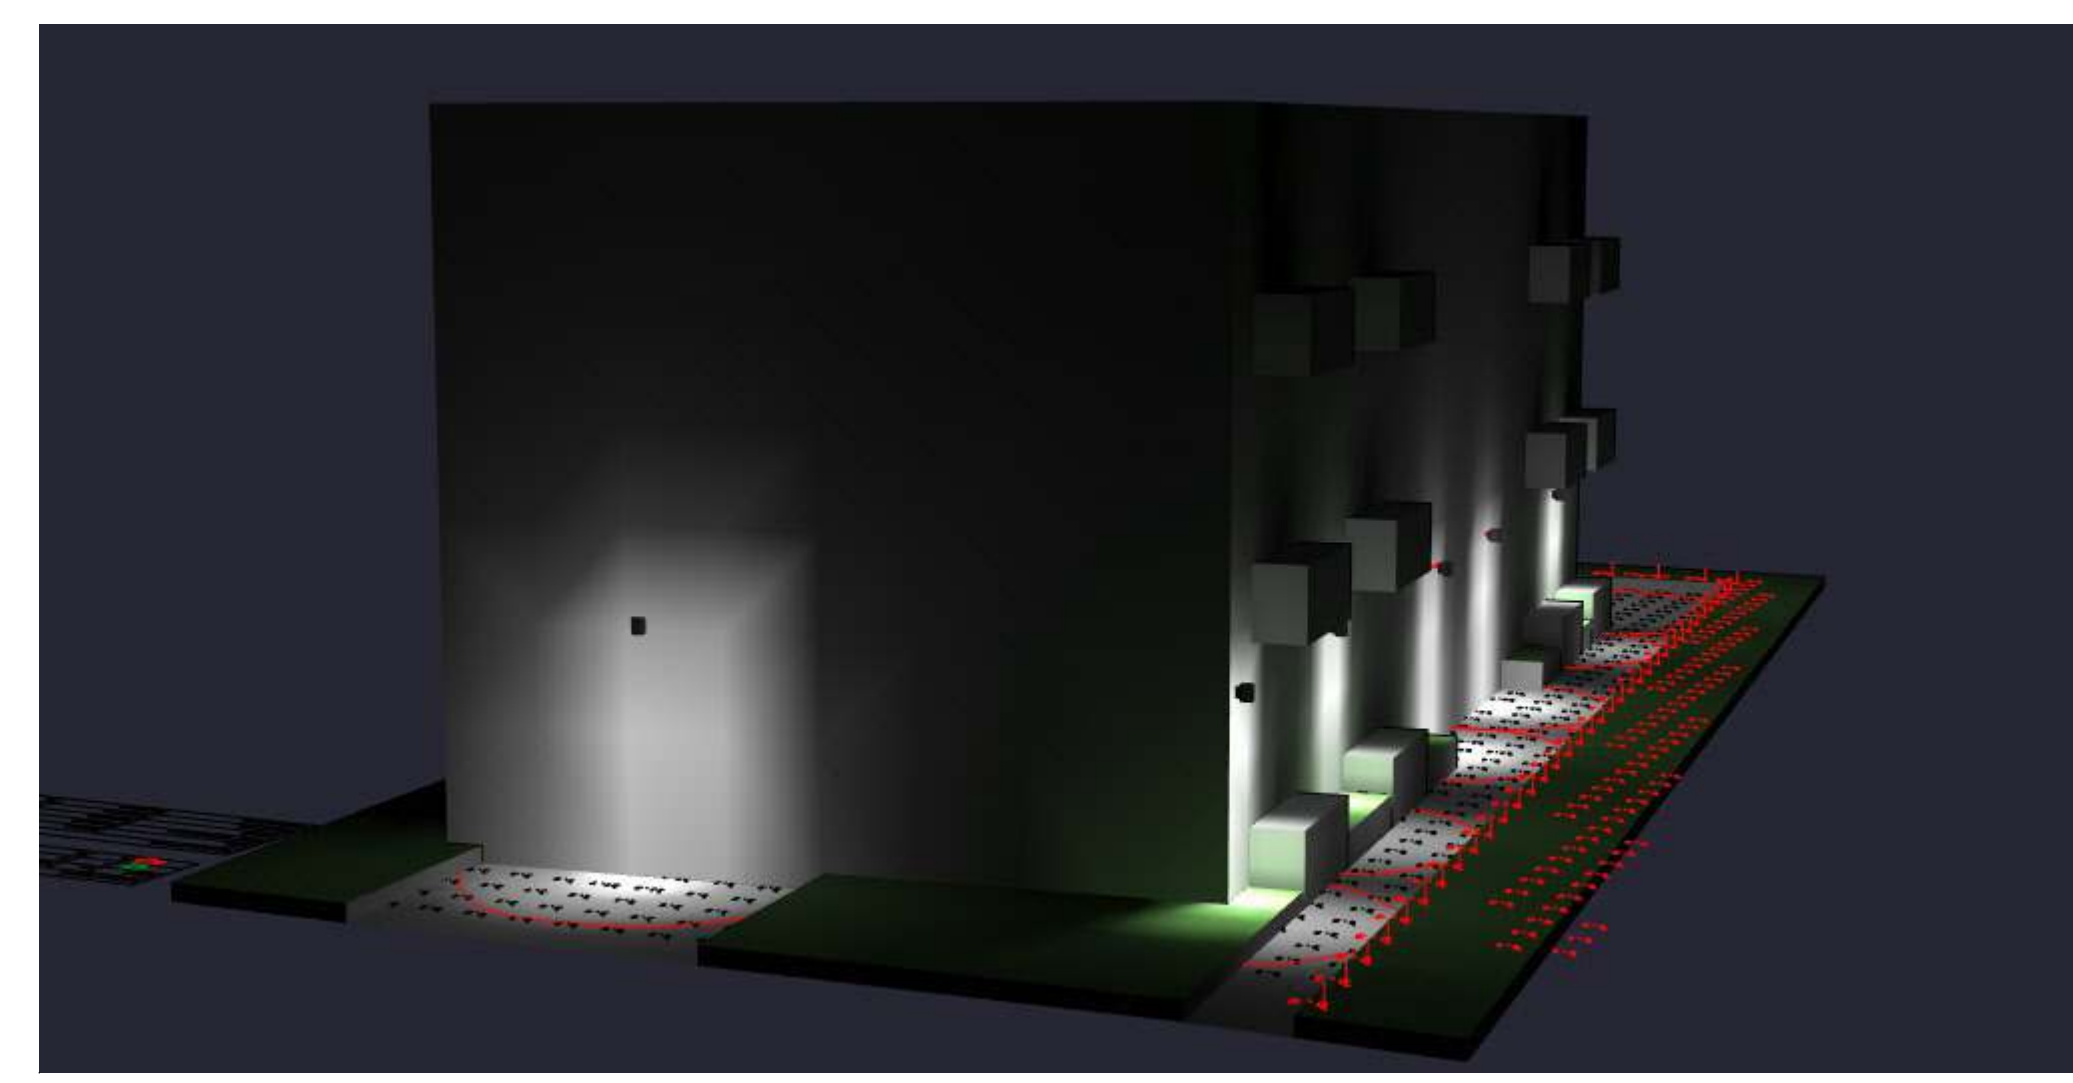
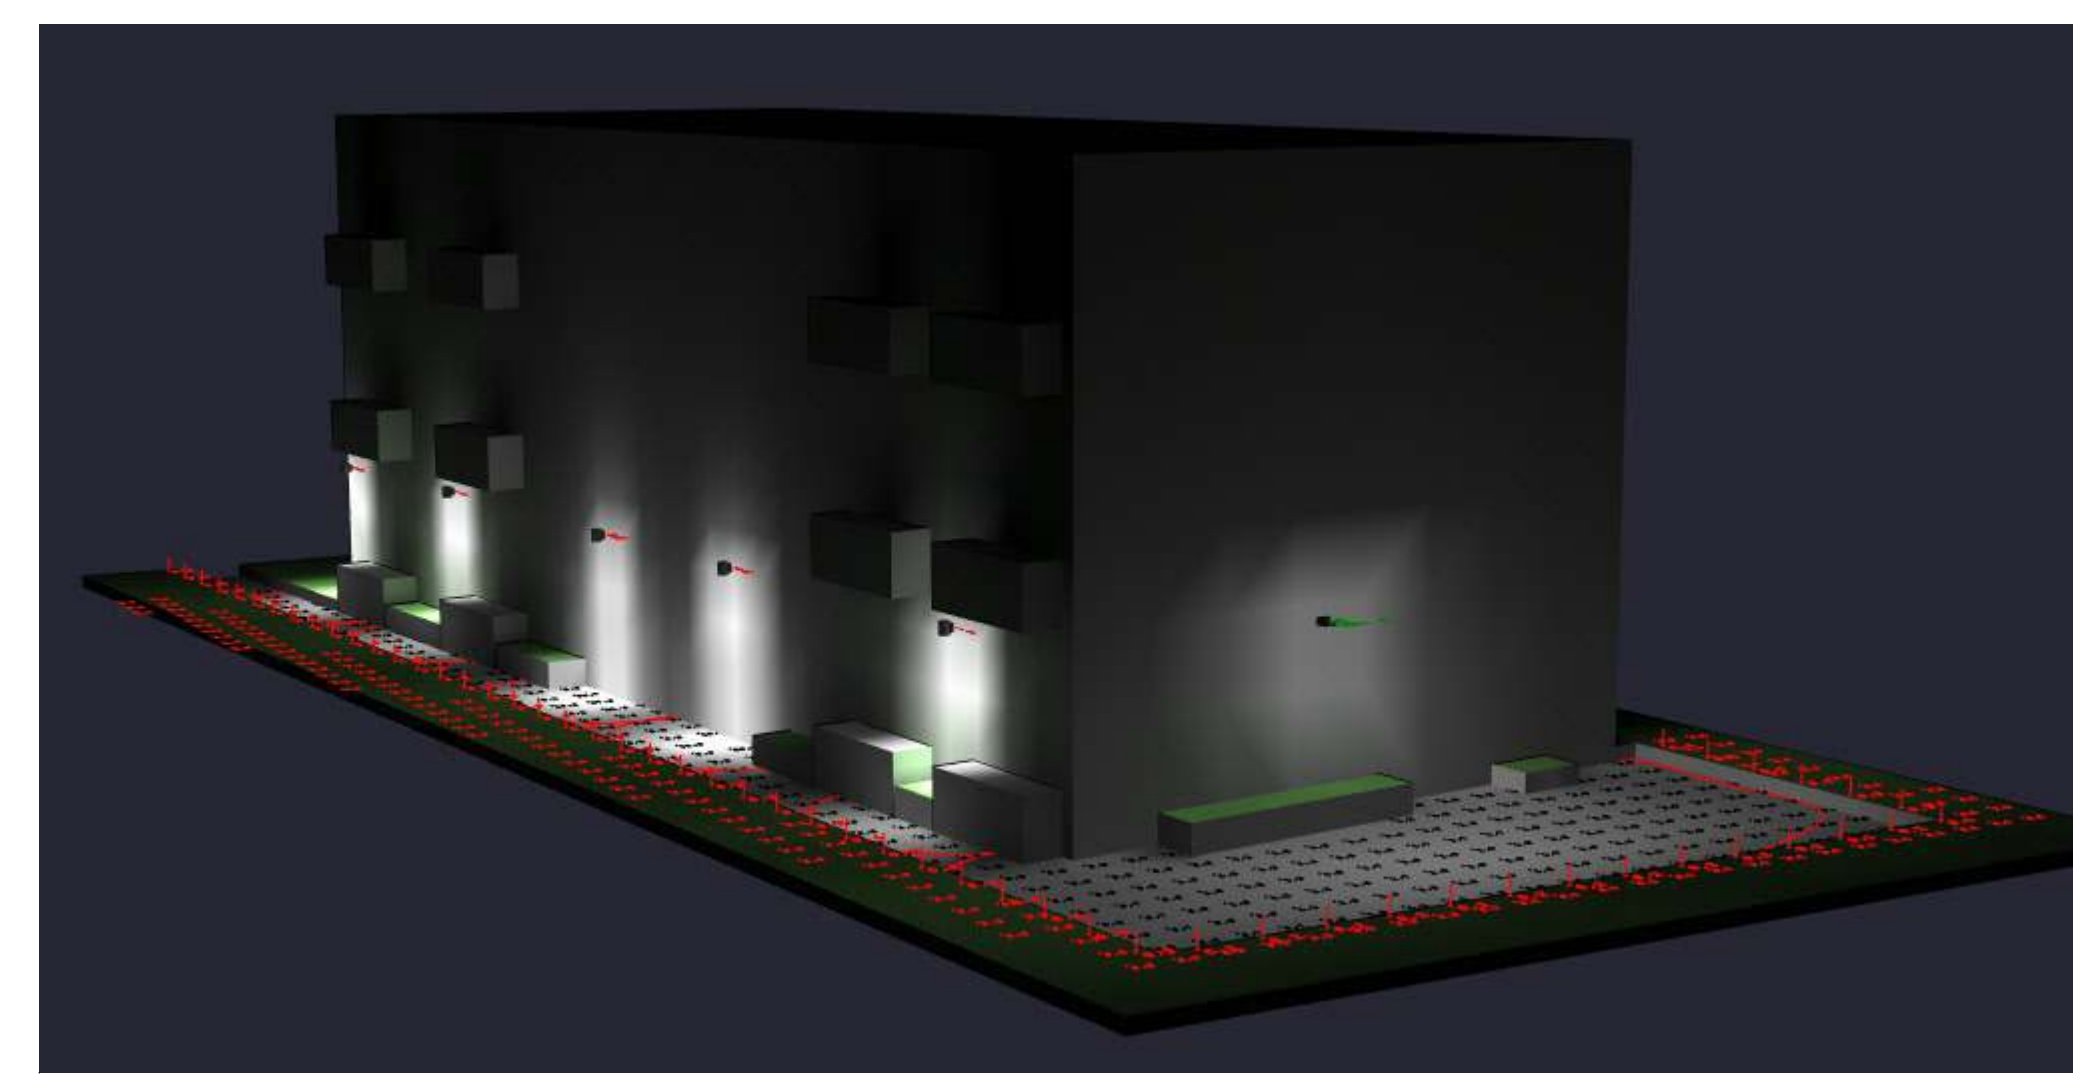


Symbol	Qty	Label	Arrangement	LF	Description	Sum. Watts	Sum. Lumens
	1	A1	Single	0.900	HUBBELL - LNC5U-40-3-X	12.9	1077
	6	B1	Single	0.900	LITON - WD1460-B10UE-GR	14.48	1150

Label	Calc Type	Units	Avg	Max	Min	Avg/Min	Max/Min	Obs 2
FIBRE WALKWAY_Planar	Illuminance	Fc	3.58	27.7	0.2	17.90	138.50	N.A.
SPILLAGE	Illuminance	Fc	0.21	0.4	0.1	2.10	4.00	N.A.
SPILLAGE LINE	Illuminance	Fc	0.31	0.5	0.0	N.A.	N.A.	N.A.
WALKWAY_Planar	Illuminance	Fc	1.98	37.6	0.2	9.90	188.00	N.A.

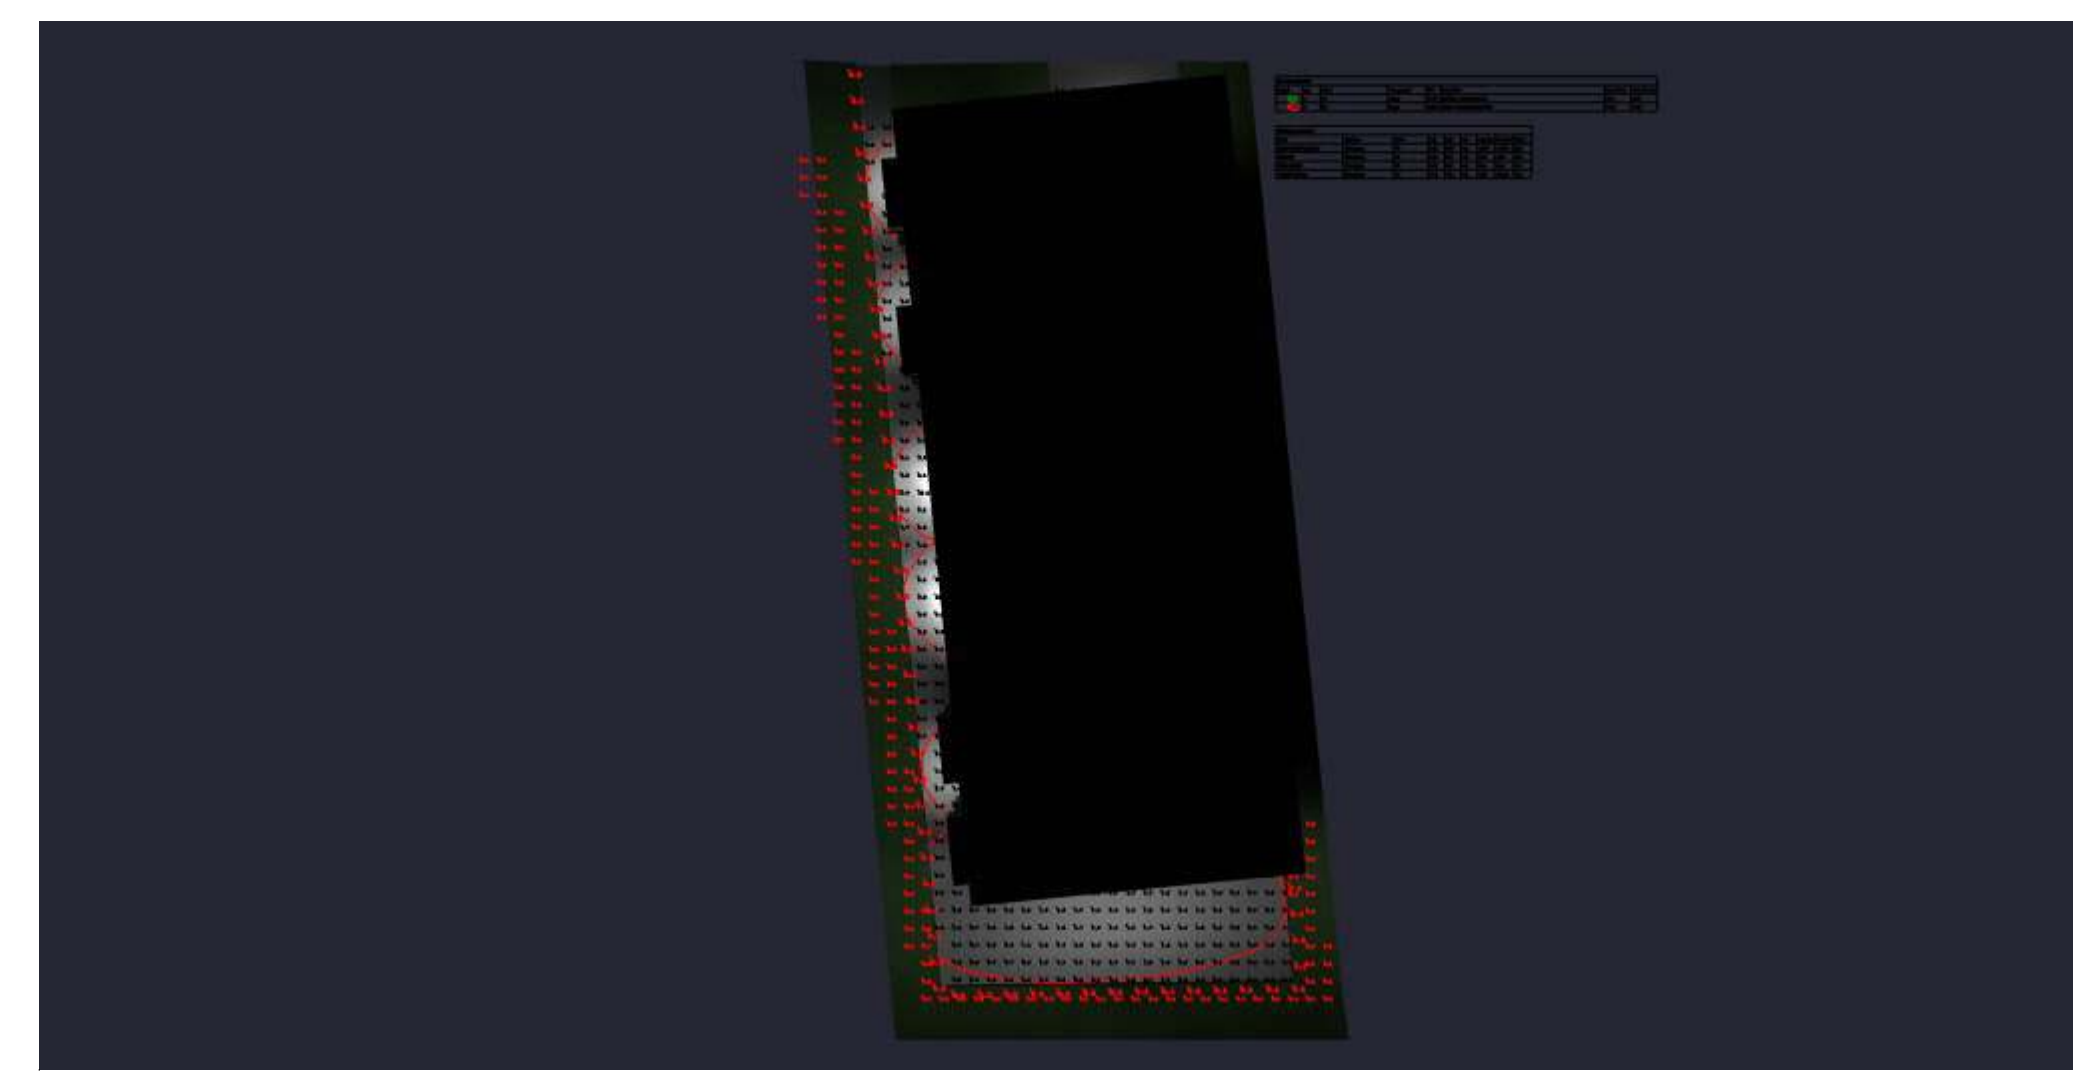

MVP LIGHTING
Liam Beck
em: liam@mvp-lighting.ca
ph: 613-601-2042

Drawn By:
Checked By:
Date: 1/11/2022
Scale:

216 MCARTHUR
MVPLDX20729A