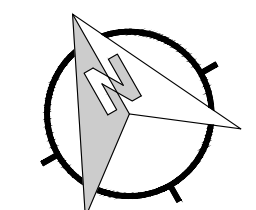
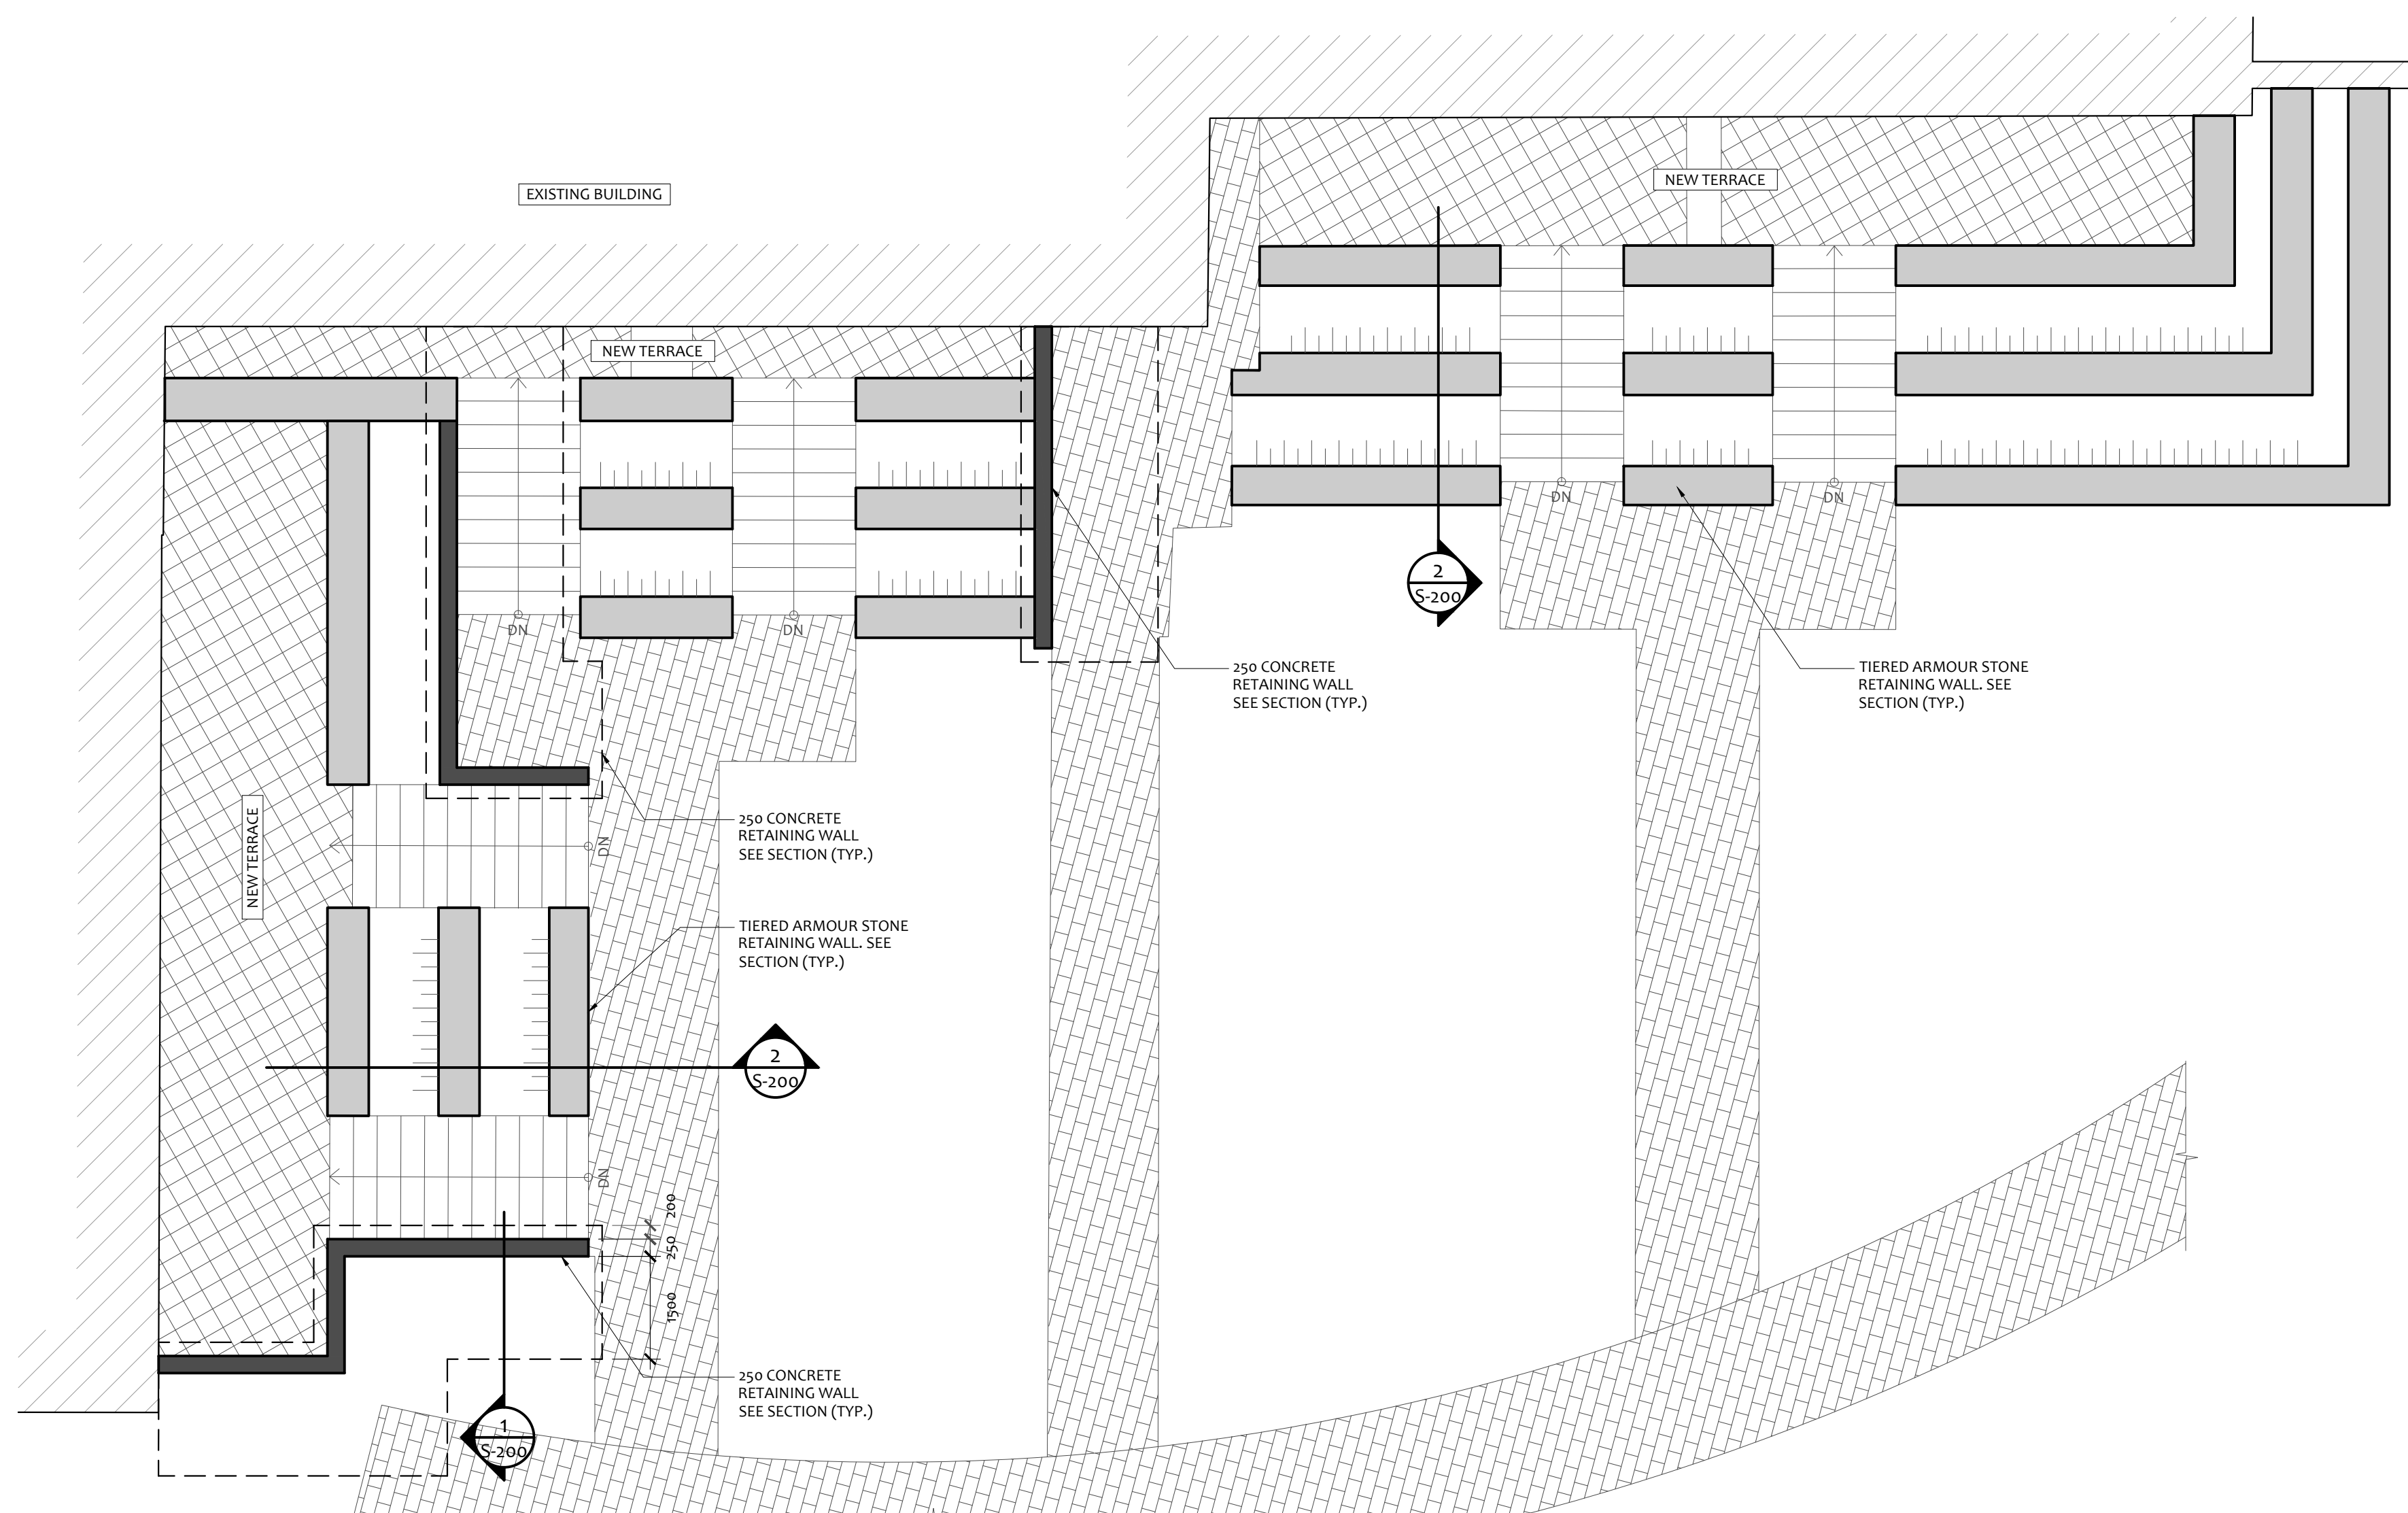
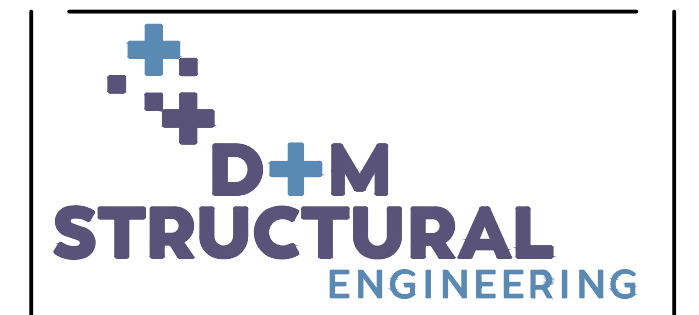


NORTH DUG-OUT BASEMENT / RETAINING WALLS
SCALE: 1/75



SOUTH DUG-OUT BASEMENT / RETAINING WALLS
SCALE: 1/75

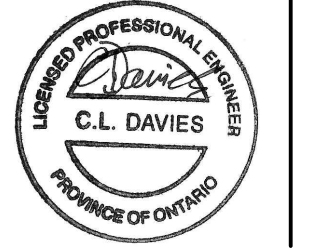

- NOTES:**
1. REFER TO CIVIL DRAWINGS FOR GRADING DETAILS INCLUDING ALL FINISHED ELEVATIONS, DRAINS ETC.
 2. REFER TO LANDSCAPE DRAWINGS FOR ALL LANDSCAPING REQUIREMENTS.
 3. REFER TO GEOTECHNICAL REPORT FOR SLOPE STABILITY REQUIREMENTS.
 4. SEE SECTIONS FOR RETAINING WALL DETAILS.
 5. REFER TO ARCHITECTURAL/ LANDSCAPE DRAWINGS FOR GUARDRAIL DETAILS - REQUIRED WHERE RETAINED HEIGHT EXCEEDS 600mm



D+M Structural Ltd.
110-333 Preston Street, Ottawa, ON, K1S 5N4
Phone: (613) 651-9490

THIS DRAWING IS PROVIDED BY AND IS THE PROPERTY OF D+M STRUCTURAL LTD. COPYRIGHT RESERVED. NOT TO BE USED FOR CONSTRUCTION UNLESS STAMPED AND SIGNED BY ENGINEER. CONTRACTOR SHALL CHECK AND VERIFY ALL DIMENSIONS AND CONDITIONS ON SITE AND REPORT ANY DISCREPANCIES TO THE ENGINEER BEFORE PROCEEDING. ALL WORK TO BE COMPLETED IN COMPLIANCE WITH APPLICABLE BUILDING CODES, REGULATIONS, AND BY-LAWS. DO NOT SCALE DRAWINGS.

#	DATE	DESCRIPTION
1	22 09 28	ISSUED FOR MUNICIPAL APPROVAL

STAMP:  NORTH ARROW: 

PROJECT NAME AND ADDRESS:
8 STOREY APARTMENT BUILDING CONVERSION
1600 JAMES NAISMITH DRIVE
OTTAWA, ON

DRAWING NAME:
RETAINING WALL PLAN

DESIGNED BY: C. DAVIES

DRAWN BY: A. WITTICH

START DATE: 2022 09 26

D+M PROJECT #: 22-110 | **S-100**

