


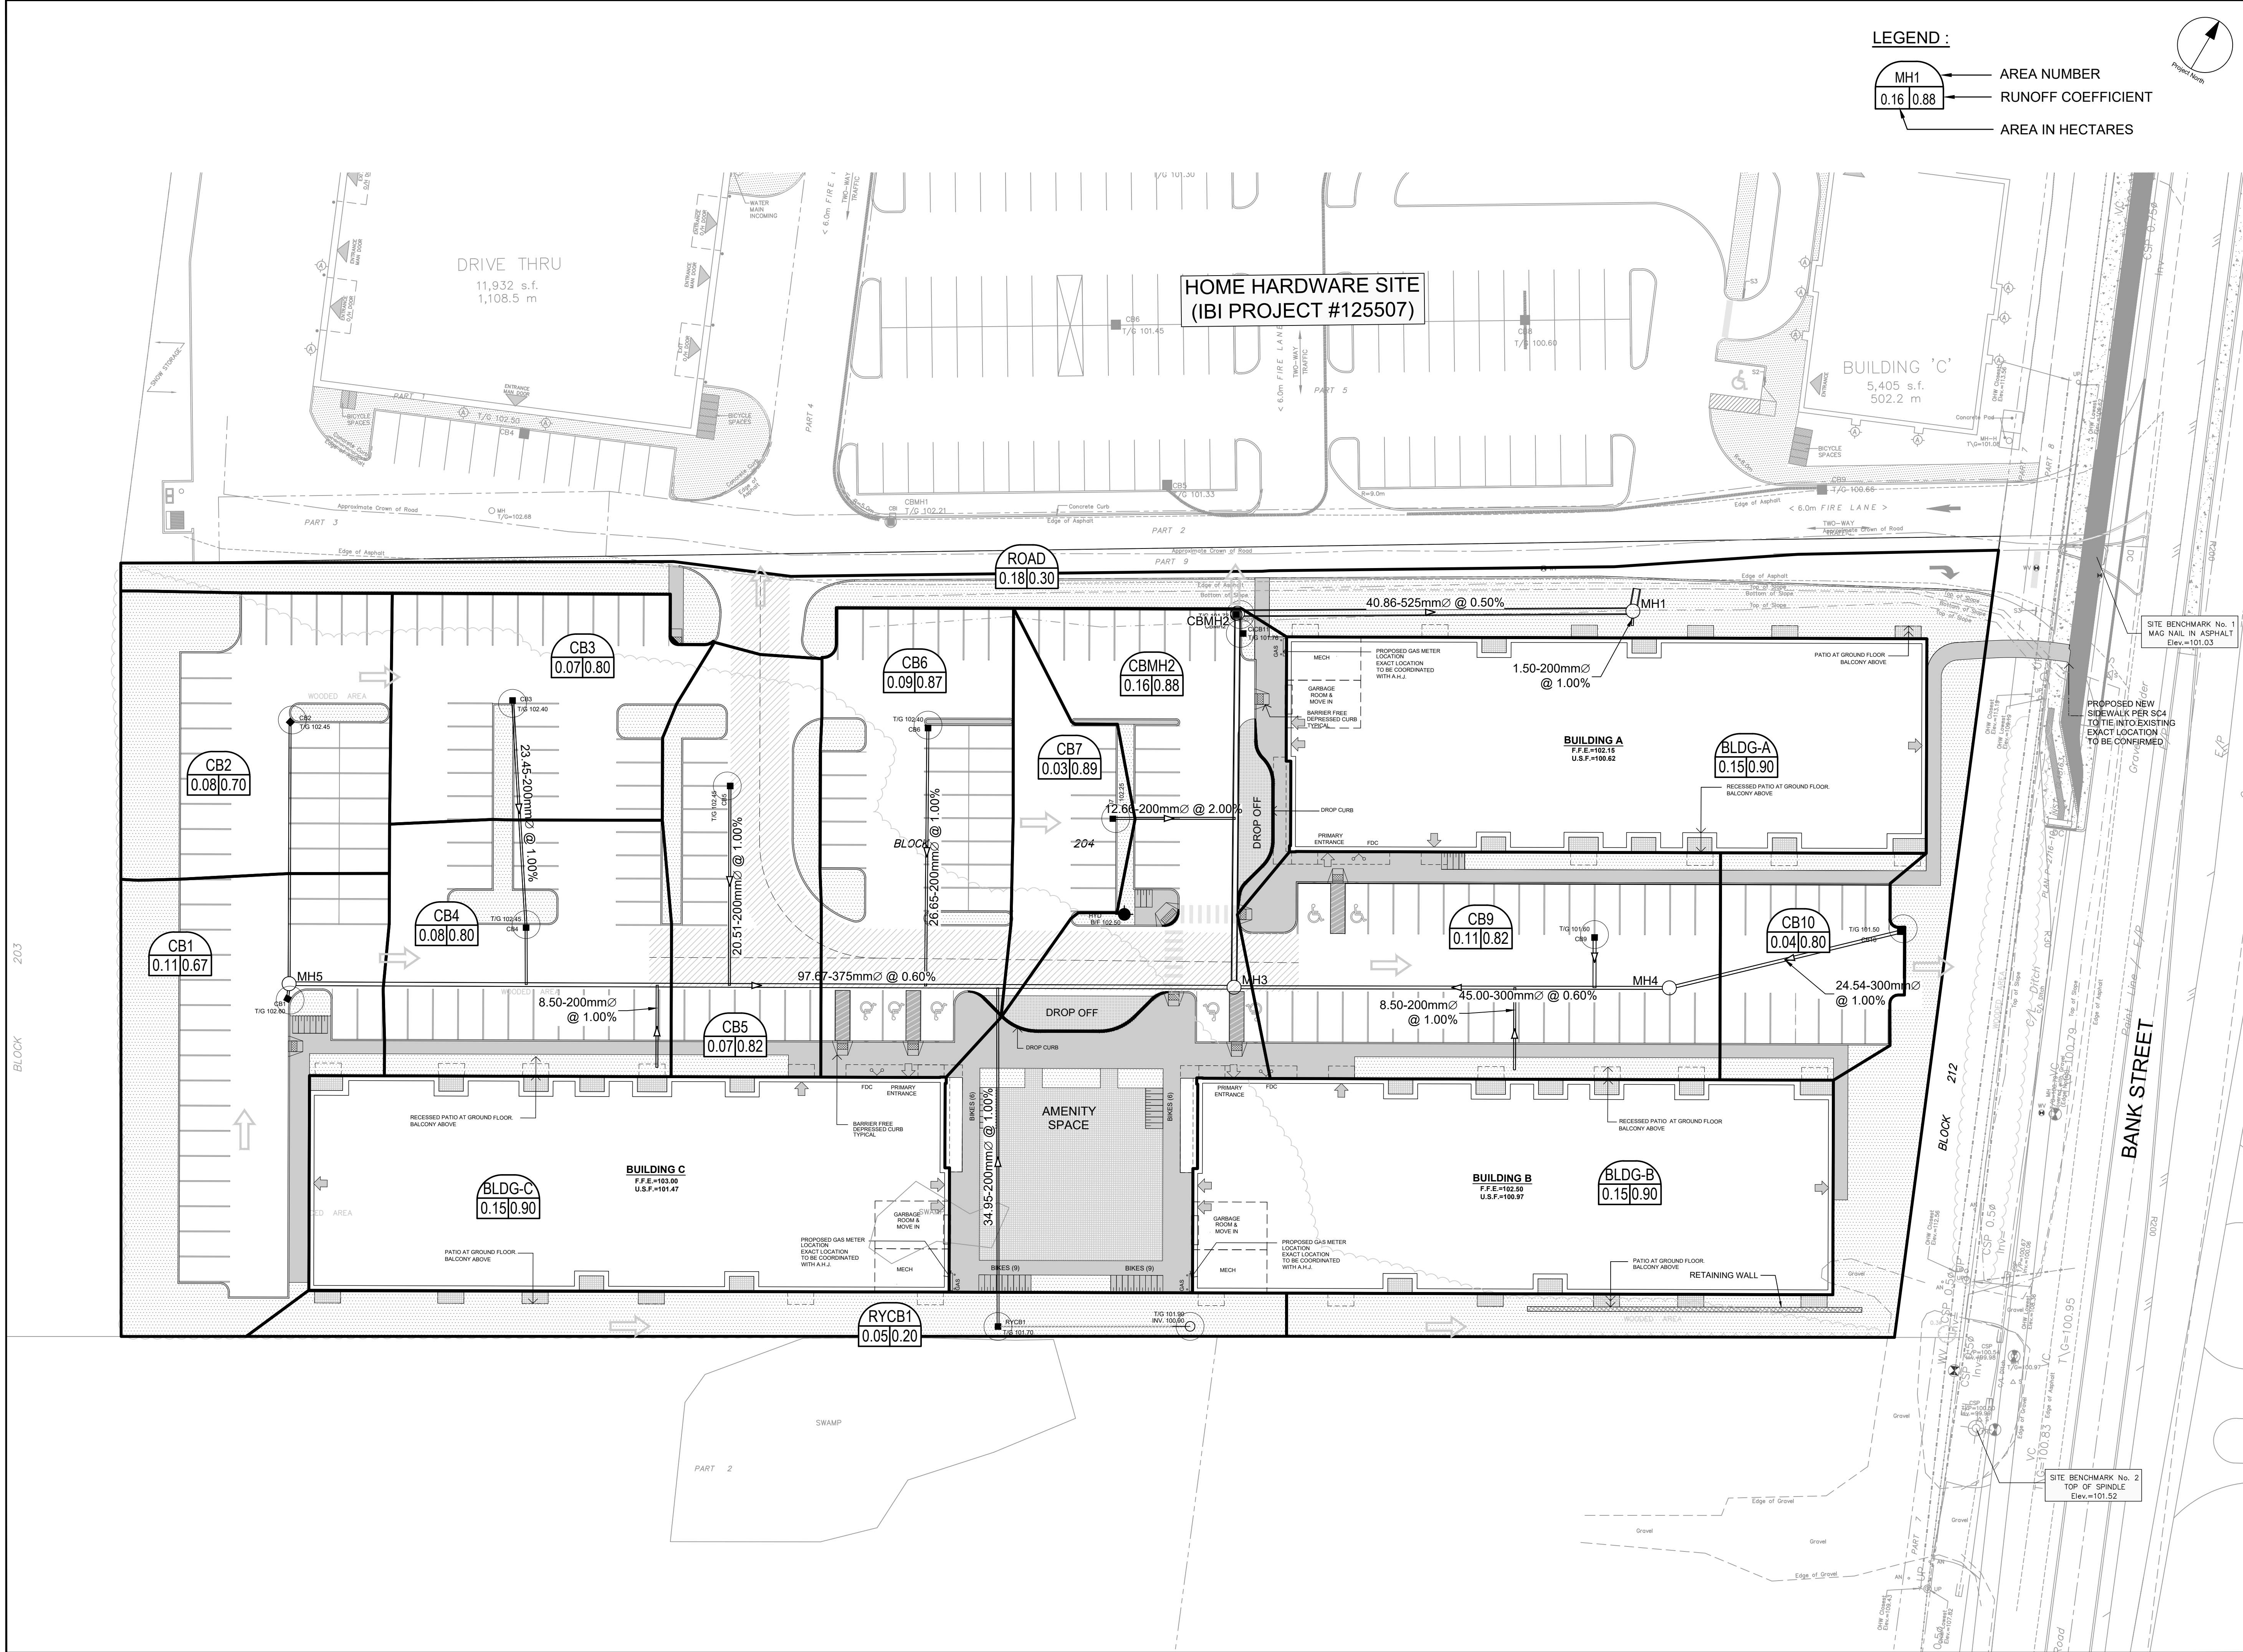

CLIENT

PATHWAYS SOUTH
REGIONAL INC.

1737 WOODWARD DRIVE, OTTAWA, ON

COPYRIGHT

This drawing has been prepared solely for the intended use, thus any reproduction or distribution for any purpose other than that authorized by IBI Group is forbidden. Written dimensions shall have precedence over scaled dimensions. Contractors shall verify and be responsible for all dimensions and conditions on the job, and IBI Group shall be informed of any variations from the dimensions and conditions shown on the drawing. Shop drawings shall be submitted to IBI Group for general conformance before proceeding with fabrication.

IBI Group Professional Services (Canada) Inc.
is a member of the IBI Group of companies

ISSUES

No.	DESCRIPTION	DATE
1	SUBMISSION NO. 1 FOR CITY REVIEW	2022-06-03
2	SUBMISSION NO. 2 FOR CITY REVIEW	2022-08-26
3	SUBMISSION NO. 3 FOR CITY REVIEW	2022-10-31
4		
5		
6		
7		
8		

SEE 010, 011, 012 FOR NOTES, LEGEND, CB TABLE,
STREET SECTIONS AND DETAILS

KEY PLAN

CONSULTANTS

J. I. MOFFATT
2022-10-31
PROVINCE OF ONTARIO

PROJECT

4840 BANK STREET

PROJECT NO:
137175

DRAWN BY:
M.M.

PROJECT MGR:
D.C.

SHEET TITLE
STORM DRAINAGE AREA PLAN

CHECKED BY:
S.E.L.

APPROVED BY:
J.I.M.

SHEET NUMBER

C-500

ISSUE

3

BLOCK 203

BLOCK 212

BANK STREET

CITY PLAN No. xxxxx

CITY FILE No. D07-12-22-0097

File Location: \\137175_Pathways_South_0_Production\03_Design\04_Civil\Sheets\C500 STORM DRAINAGE AREA PLAN.dwg Last Saved: August 24, 2022, by: dore Plotter: Monday, October 31, 2022 2:37:35 PM by: Marian Milne