


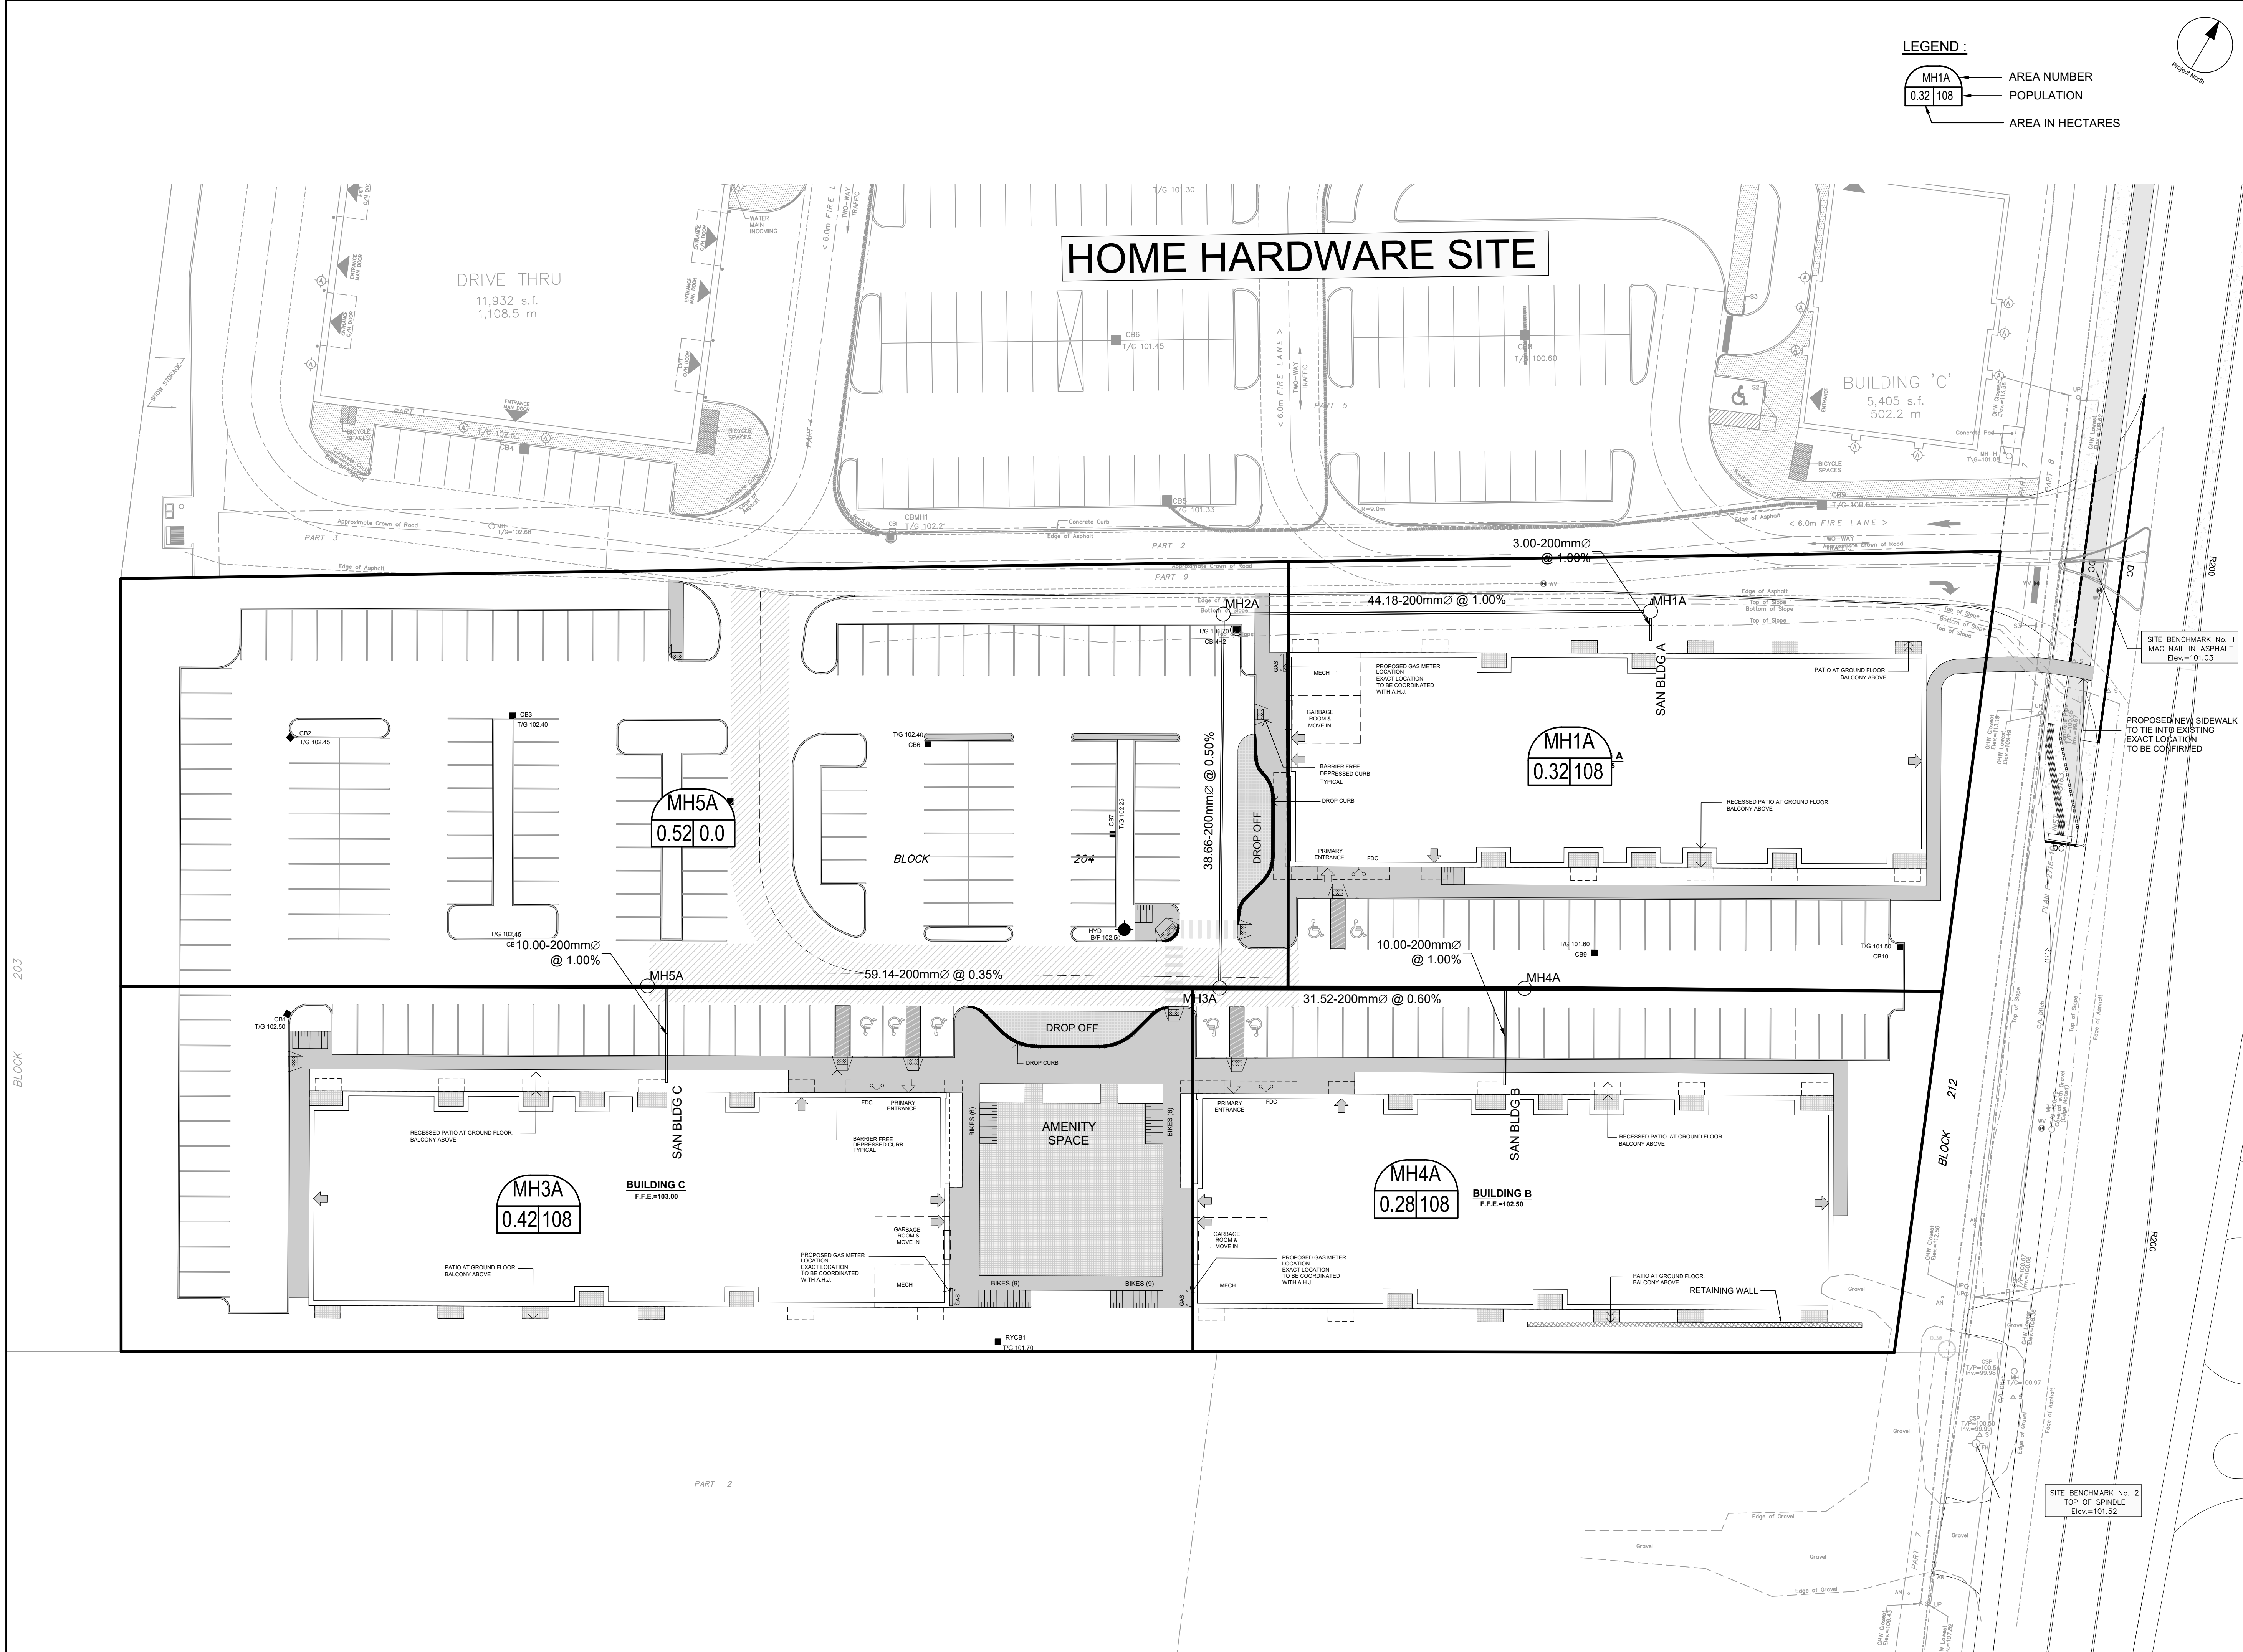

CLIENT

PATHWAYS SOUTH
REGIONAL INC.

1737 WOODWARD DRIVE, OTTAWA, ON

COPYRIGHT

This drawing has been prepared solely for the intended use, and any reproduction or distribution for any purpose other than that authorized by IBI Group is prohibited. Written dimensions shall have precedence over scaled dimensions. Contractors shall verify and be responsible for all dimensions and conditions on the job, and IBI Group shall be informed of any variations from the dimensions and conditions shown on the drawing. Shop drawings shall be submitted to IBI Group for general conformance before proceeding with fabrication.

IBI Group Professional Services (Canada) Inc.
is a member of the IBI Group of companies

ISSUES

No.	DESCRIPTION	DATE
1	SUBMISSION NO. 1 FOR CITY REVIEW	2022-06-03
2		
3		
4		
5		
6		
7		
8		

SEE 010, 011, 012 FOR NOTES, LEGEND, CB TABLE, STREET SECTIONS AND DETAILS

KEY PLAN

CONSULTANTS

SEAL

J. I. MOFFATT
202270503
PROVINCE OF ONTARIO

PROJECT

4840 BANK STREET

PROJECT NO:

137175

DRAWN BY:

M.M.

CHECKED BY:

S.E.L.

PROJECT MGR:

D.C.

APPROVED BY:

J.I.M.

SHEET TITLE

SANITARY DRAINAGE AREA
PLAN

SHEET NUMBER

C-400

ISSUE

1