


1 PARKING PLAN LEVEL 1
A2.00 1:200

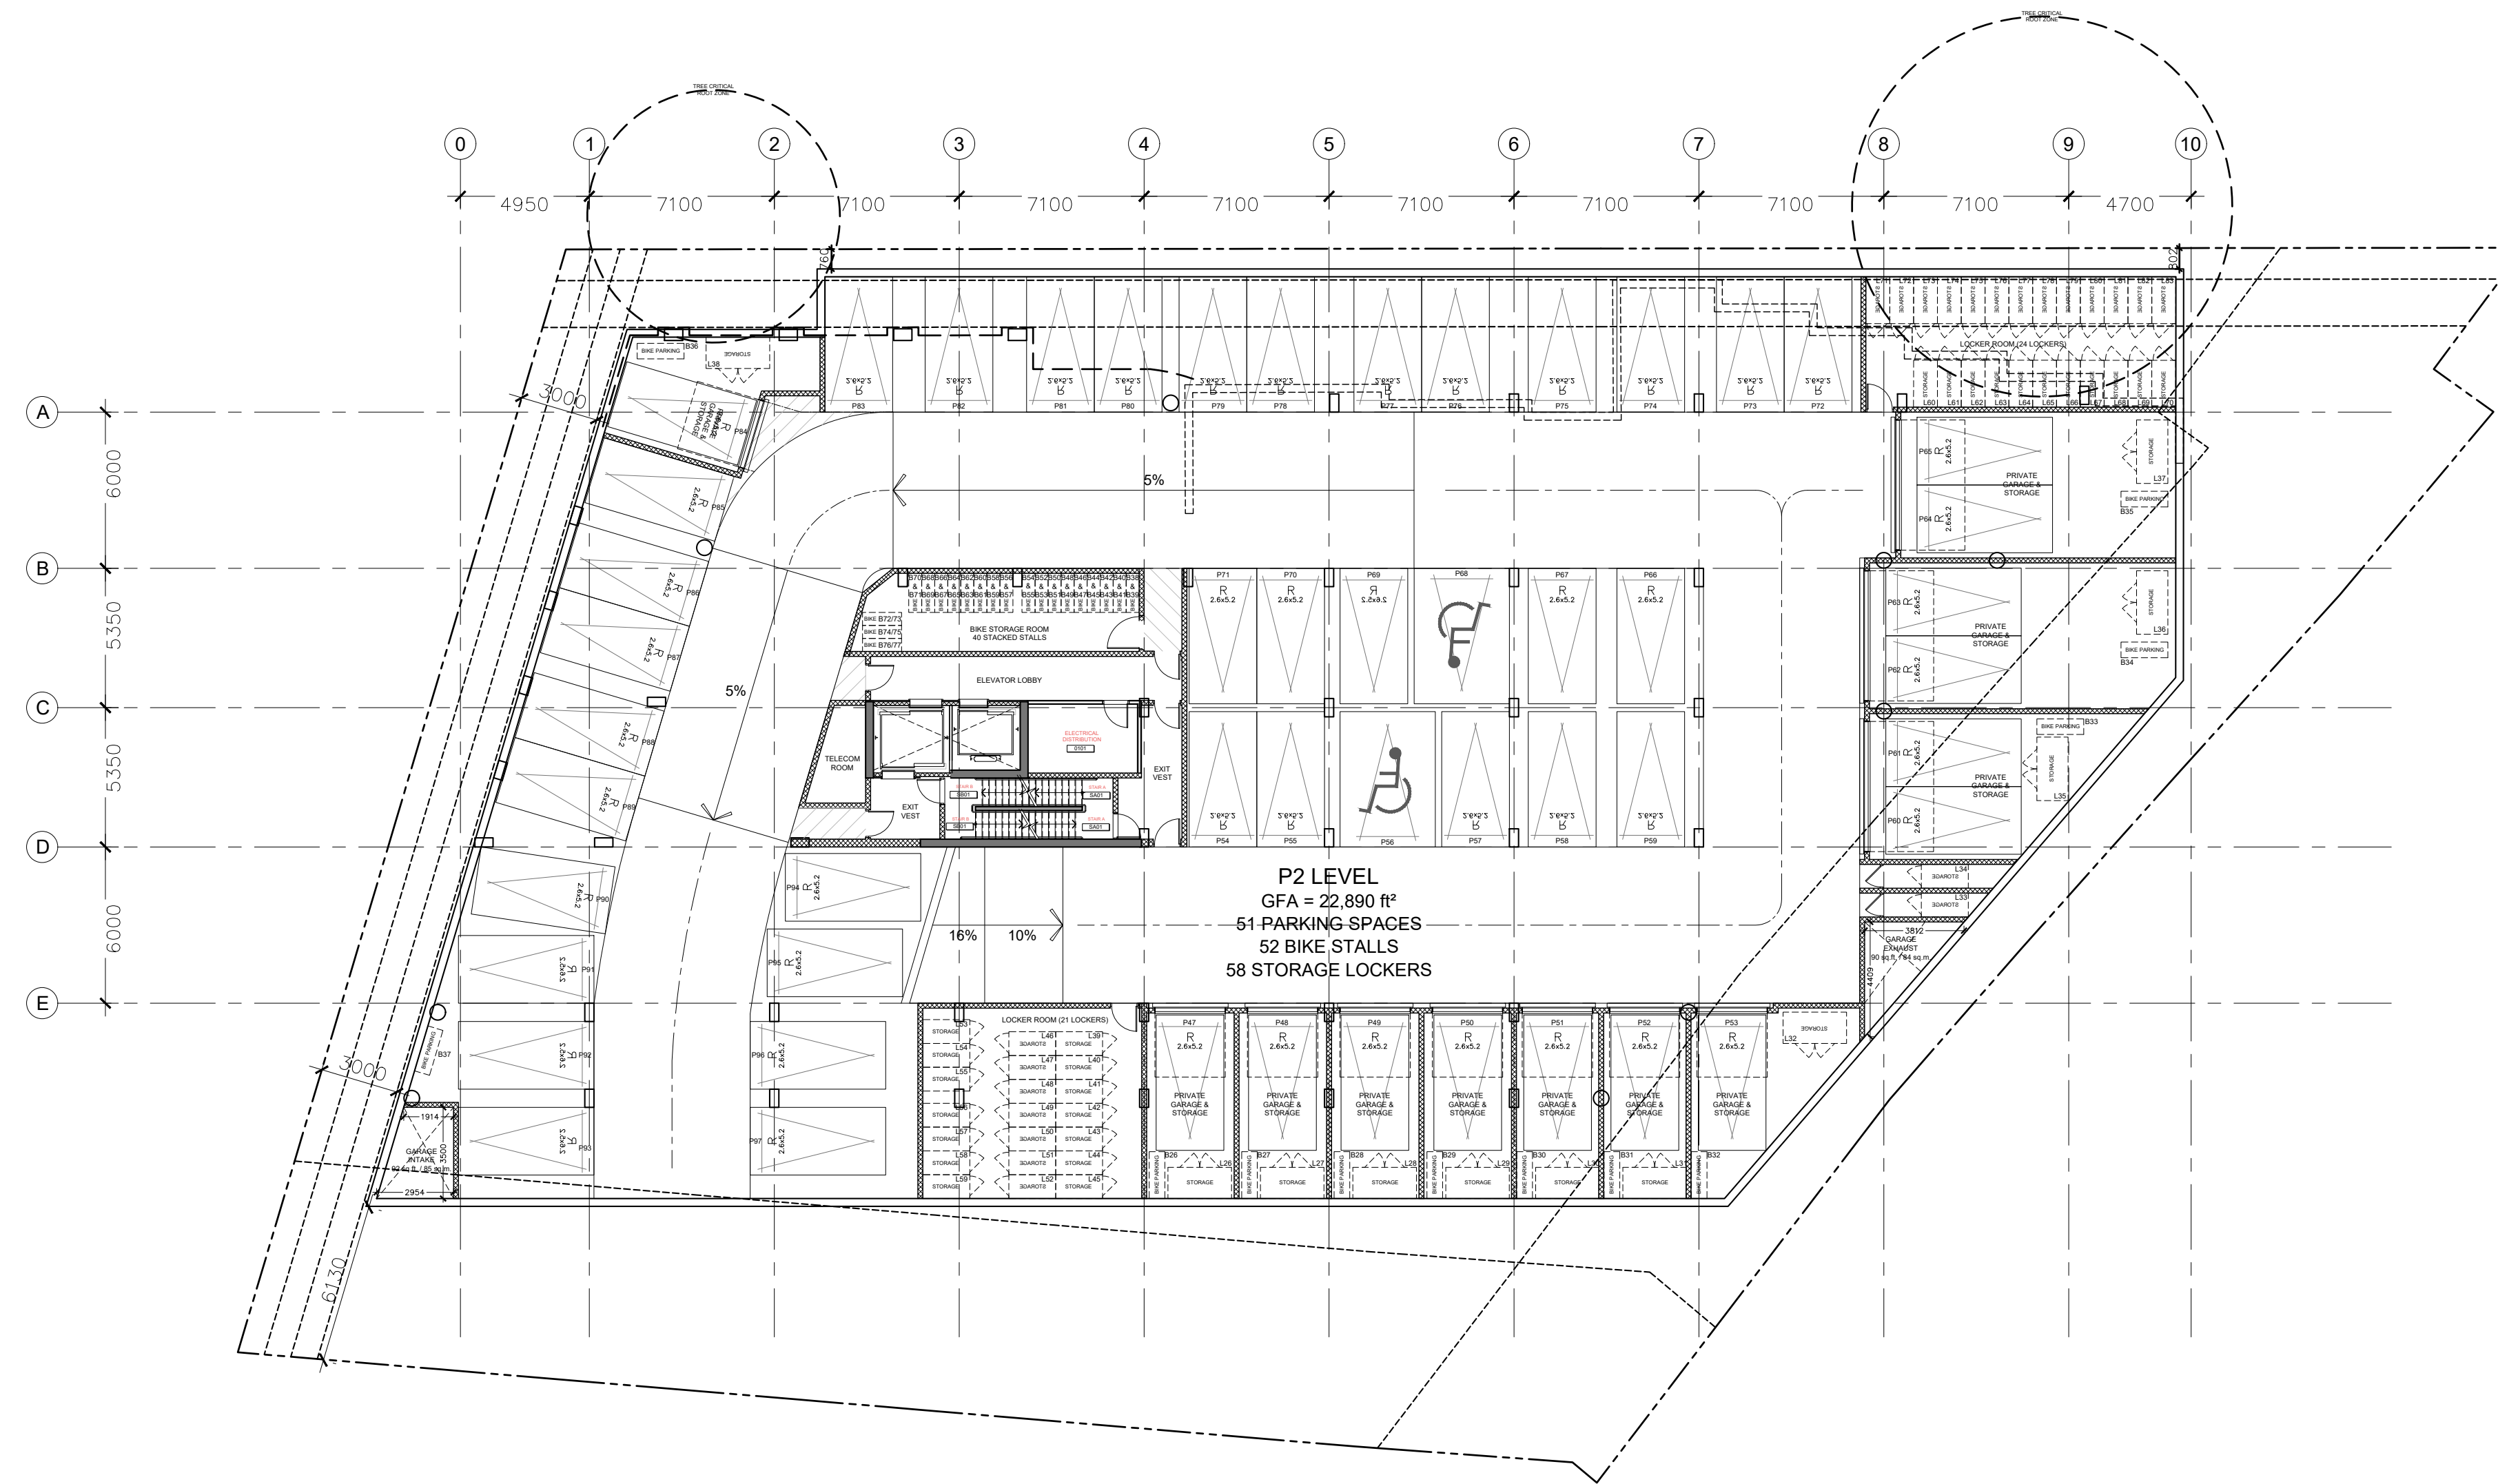

2 PARKING PLAN LEVEL 2
A2.00 1:200

PROJECT TEAM

ARCHITECT
HOBIN ARCHITECTURE
Bobby Hobin
bhobin@hobinarc.com

David Anderson
danderson@hobinarc.com
613.238.7200 x122

OWNERSHIP
CANADIAN
NURSES
ASSOCIATION

PLANNING
J.L. RICHARDS
Tim F. Chadder
tchadder@jrichards.ca

Eric Forhan
eforhan@jrichards.ca

CIVIL
J.L. RICHARDS
Lucie Dalrymple
ldalrymple@jrichards.ca

Guy Forget
gforget@jrichards.ca

LANDSCAPE ARCHITECT
CSW
Lisa MacDonald
mactonald@csw.ca

Sarah McInosh
mcinosh@csw.ca

TRANSPORTATION
PARSONS
Mark Baker
Mark.Baker@parsons.com

Matthew Mantle
Matthew.Mantle@parsons.com

ENVIRONMENTAL
GRADIENT WIND
Joshua Foster
joshua.foster@gradientwind.com

1	220614	ISSUED FOR SPC
no.	date	revision

It is the responsibility of the appropriate contractor to check and verify all dimensions on site and report all errors and/or omissions to the architect.

All contractors must comply with all pertinent codes and by-laws.

Do not scale drawings.

This drawing may not be used for construction until signed.

Copyright reserved.

Hobin Architecture
Incorporated
63 Parnilla Street
Ottawa, Ontario
Canada K1S 3K7
T: 613-238-7200
F: 613-235-2065
Email: hobinarc.com
hobinarc.com



PROJECT/LOCATION:
50 THE DRIVEWAY

DRAWING TITLE:
PARKING PLANS

DRAWN BY: DA DATE: 2022-06-14 SCALE: 1:200

PROJECT: 2051 DRAWING NO.: A2-00

ONTARIO ASSOCIATION OF ARCHITECTS
BARRY J. HOBIN
LICENCE 3049

