


1 PARKING PLAN LEVEL 1
A2.00 1:200

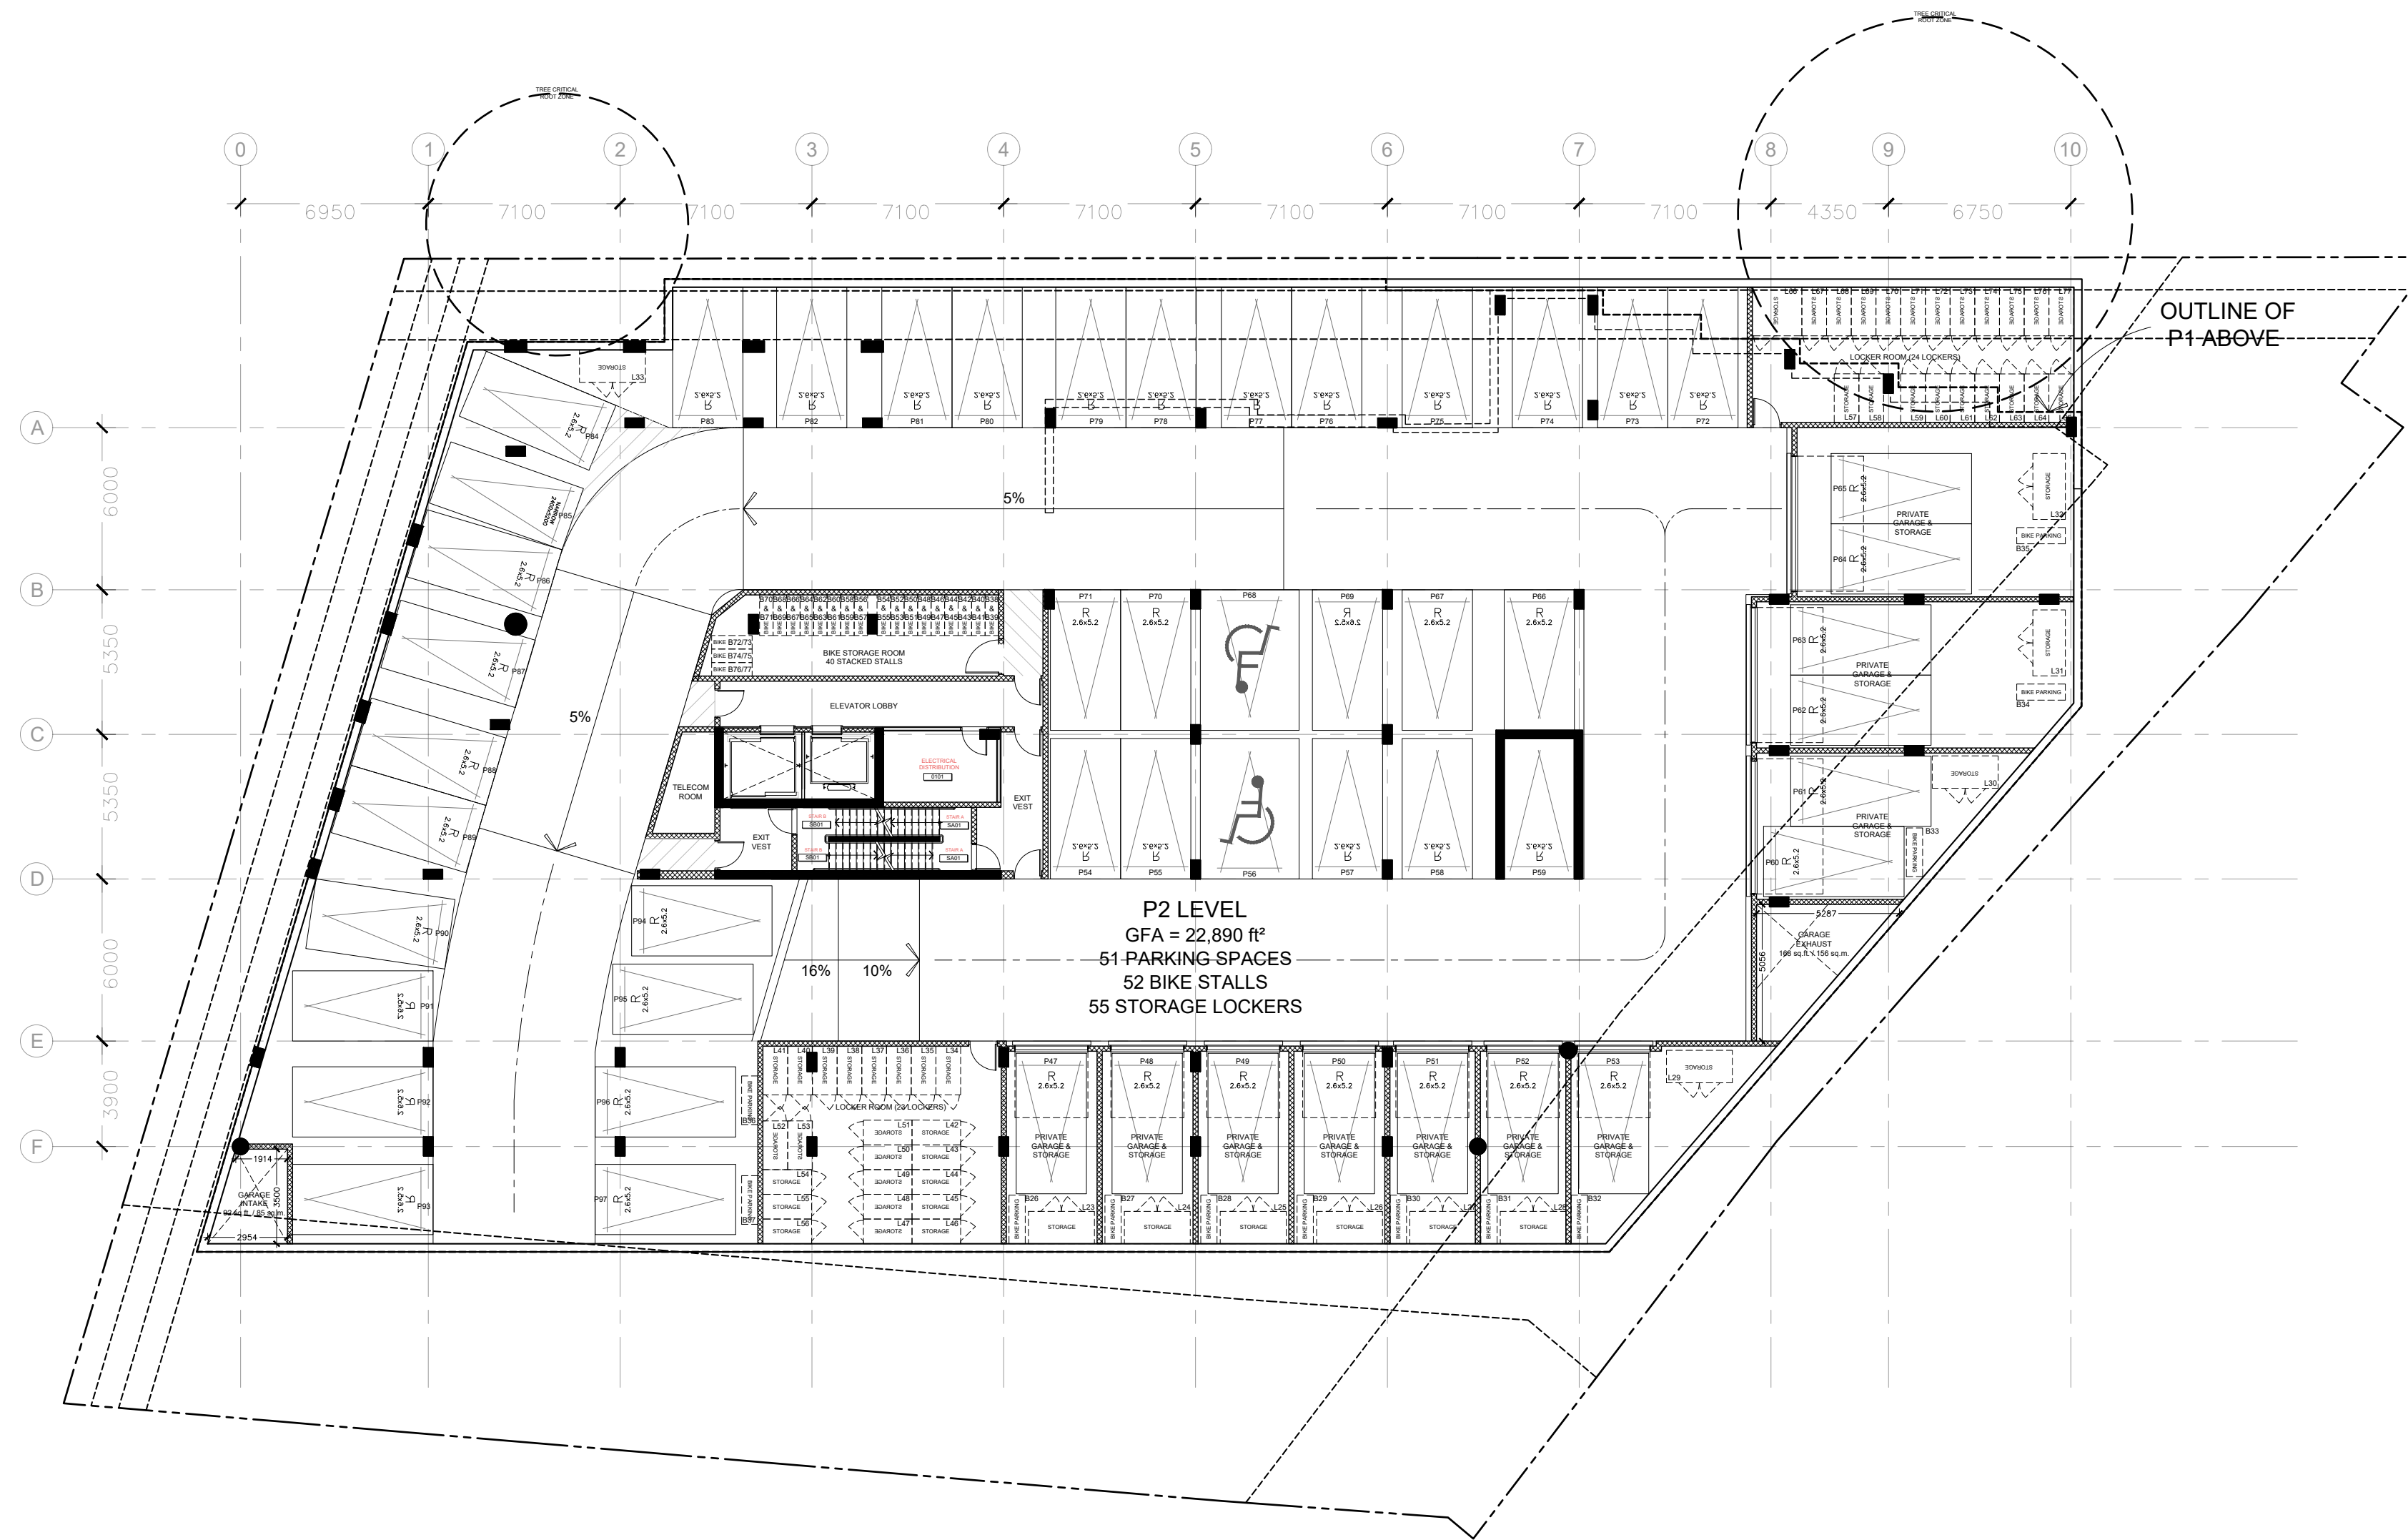

2 PARKING PLAN LEVEL 2
A2.00 1:200

PROJECT TEAM

ARCHITECT
HOBIN ARCHITECTURE
Bobby Hobin
bhobin@hobinarc.com

David Anderson
danderson@hobinarc.com
613.238.7200 x122

OWNERSHIP
CANADIAN
NURSES
ASSOCIATION

PLANNING
J.L. RICHARDS
Tim F. Chadder
tchadder@jrichards.ca

Eric Fohman
efohman@jrichards.ca

CIVIL
LITHOS GROUP
Sara Karavasil
sara@lithosgroup.ca

LANDSCAPE ARCHITECT
CSW
Lisa MacDonald
maccdonald@csw.ca

Sarah McInosh
mcinosh@csw.ca

TRANSPORTATION
PARSONS
Mark Baker
Mark.Baker@parsons.com

Matthew Mantle
Matthew.Mantle@parsons.com

ENVIRONMENTAL
GRADIENT WIND
Joshua Foster
joshua.foster@gradientwind.com

3	230327	RE-ISSUED FOR SPC
2	230113	RE-ISSUED FOR SPC
1	220429	ISSUED FOR SPC

no.	date	revision
-----	------	----------

It is the responsibility of the appropriate contractor to check and verify all dimensions on site and report all errors and/or omissions to the architect.

All contractors must comply with all pertinent codes and by-laws.

Do not scale drawings.

This drawing may not be used for construction until signed.

Copyright reserved.

Hobin Architecture Incorporated
63 Parnilla Street
Ottawa, Ontario
Canada K1S 3K7
T: 613-238-7200
F: 613-235-2065
Email: email@hobinarc.com
hobinarc.com




HOBIN ARCHITECTURE

PROJECT/LOCATION:
50 THE DRIVEWAY

DRAWING TITLE:
PARKING PLANS

DRAWN BY: DA DATE: 2023-03-27 SCALE: 1:200

PROJECT: 2051 DRAWING NO.:

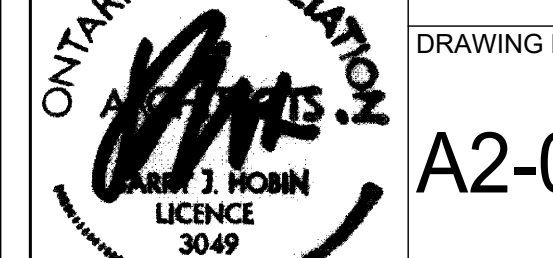

A2-00
REVISION NO.:

